


INNOVATIVE DESIGN GROUP
 17785 SKY PARK CIRCLE, SUITE A
 IRVINE, CALIFORNIA 92614
 P.O. BOX 5050
 IRVINE, CA 92618-5050
 F: 949.263.8932
 PARK@INNOVATIVEDESIGNGROUP.COM

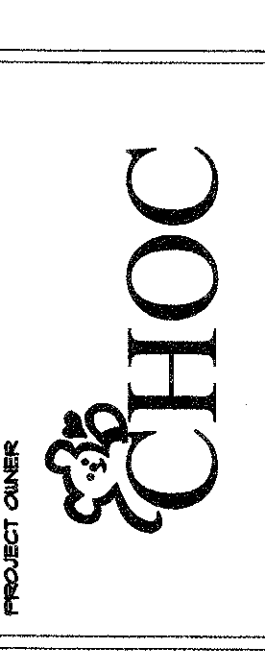



CHOCO REALTY
 455 S. MAIN STREET
 ORANGE CA 92668
 T: 714.997.3000



SWINERTON BUILDERS
 17751 MITCHELL NORTH, SUITE 200
 IRVINE, CALIF 92612
 T: 949.622.7000
 F: 949.477.3885



BPA GROUP INC.
 SUITE 'A', 17785 SKY PARK CIRCLE
 IRVINE, CA 92614
 T: 949.263.9052 / 877.725.8080
 F: 949.263.8932

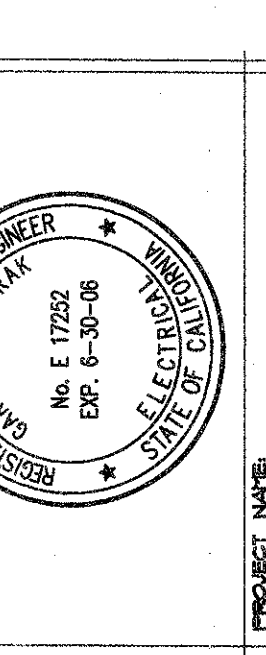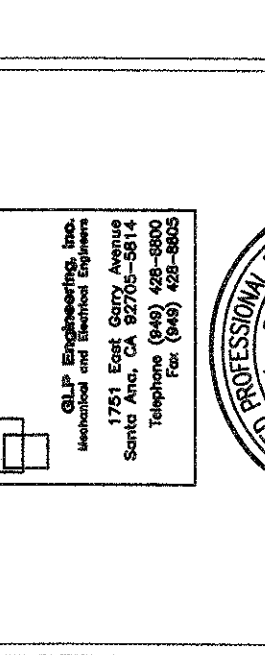


CHOC Parking Structure Project

S. Main St. & Laveta Ave
 Orange, California

NO.	REVISION
-	REVIEW SET - 10/16/2004
-	SUBMIT FOR PERMIT - 11/19/2004
-	REVISED - 12/3/2004
-	PLAN CK REV - 02/11/2005
-	BLDG. DEPT. CORR. - 02/10/05
-	REVISIONS - 06/11/05

INNOVATIVE DESIGN GROUP RESERVES ITS RIGHTS IN THIS DESIGN. THIS DESIGN IS THE PROPERTY OF INNOVATIVE DESIGN GROUP AND IS NOT TO BE REPRODUCED OR TRANSMITTED IN ANY FORM OR BY ANY MEANS, ELECTRONIC OR MECHANICAL, INCLUDING PHOTOCOPYING, RECORDING, OR BY ANY INFORMATION STORAGE AND RETRIEVAL SYSTEM, WITHOUT THE WRITTEN PERMISSION OF INNOVATIVE DESIGN GROUP.

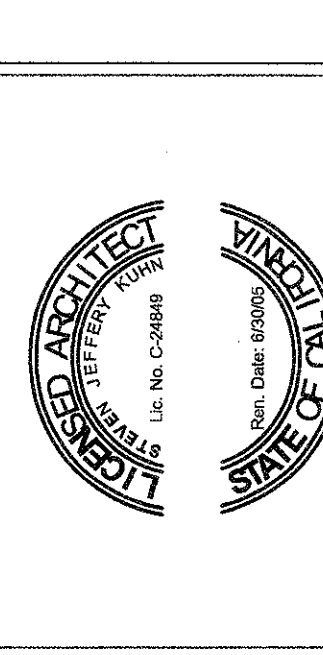

DRAWN: jrf/imp checked: sjk
 DATE: June 7, 2004
 JOB NO: 04021
 SCALE: 1"=50'-0"

OVERALL SITE PLAN

E1.1

