



PERMIT SET  
 12-15-15

NOT FOR  
 CONSTRUCTION

REVISIONS:

DESCRIPTION	DATE

DATE ISSUED: 12-15-2015  
 SVA PROJECT NO: 2014-40129  
 SCALE: 1" = 30'-0"


SHEET NUMBER: **A005**  
 SHEET TITLE:

ARCHITECTURAL  
 SITE PLAN




3 MACARTHUR PLACE, SUITE 600, SANTA ANA, CA 92707  
 T 949.833.3380 WWW.SVA-ARCHITECTS.COM

THIS DOCUMENT CONTAINS INFORMATION PROPRIETARY TO SVA ARCHITECTS INC. AND IS FURNISHED IN CONFIDENCE FOR THE LIMITED PURPOSE OF EVALUATION, BIDDING OR REVIEW. THIS DOCUMENT OR ITS CONTENTS MAY NOT BE USED FOR ANY OTHER PURPOSE AND MAY NOT BE REPRODUCED OR DISCLOSED TO OTHERS WITHOUT THE PRIOR WRITTEN CONSENT OF SVA ARCHITECTS INC. ALL RIGHTS RESERVED. © COPYRIGHT 2015.

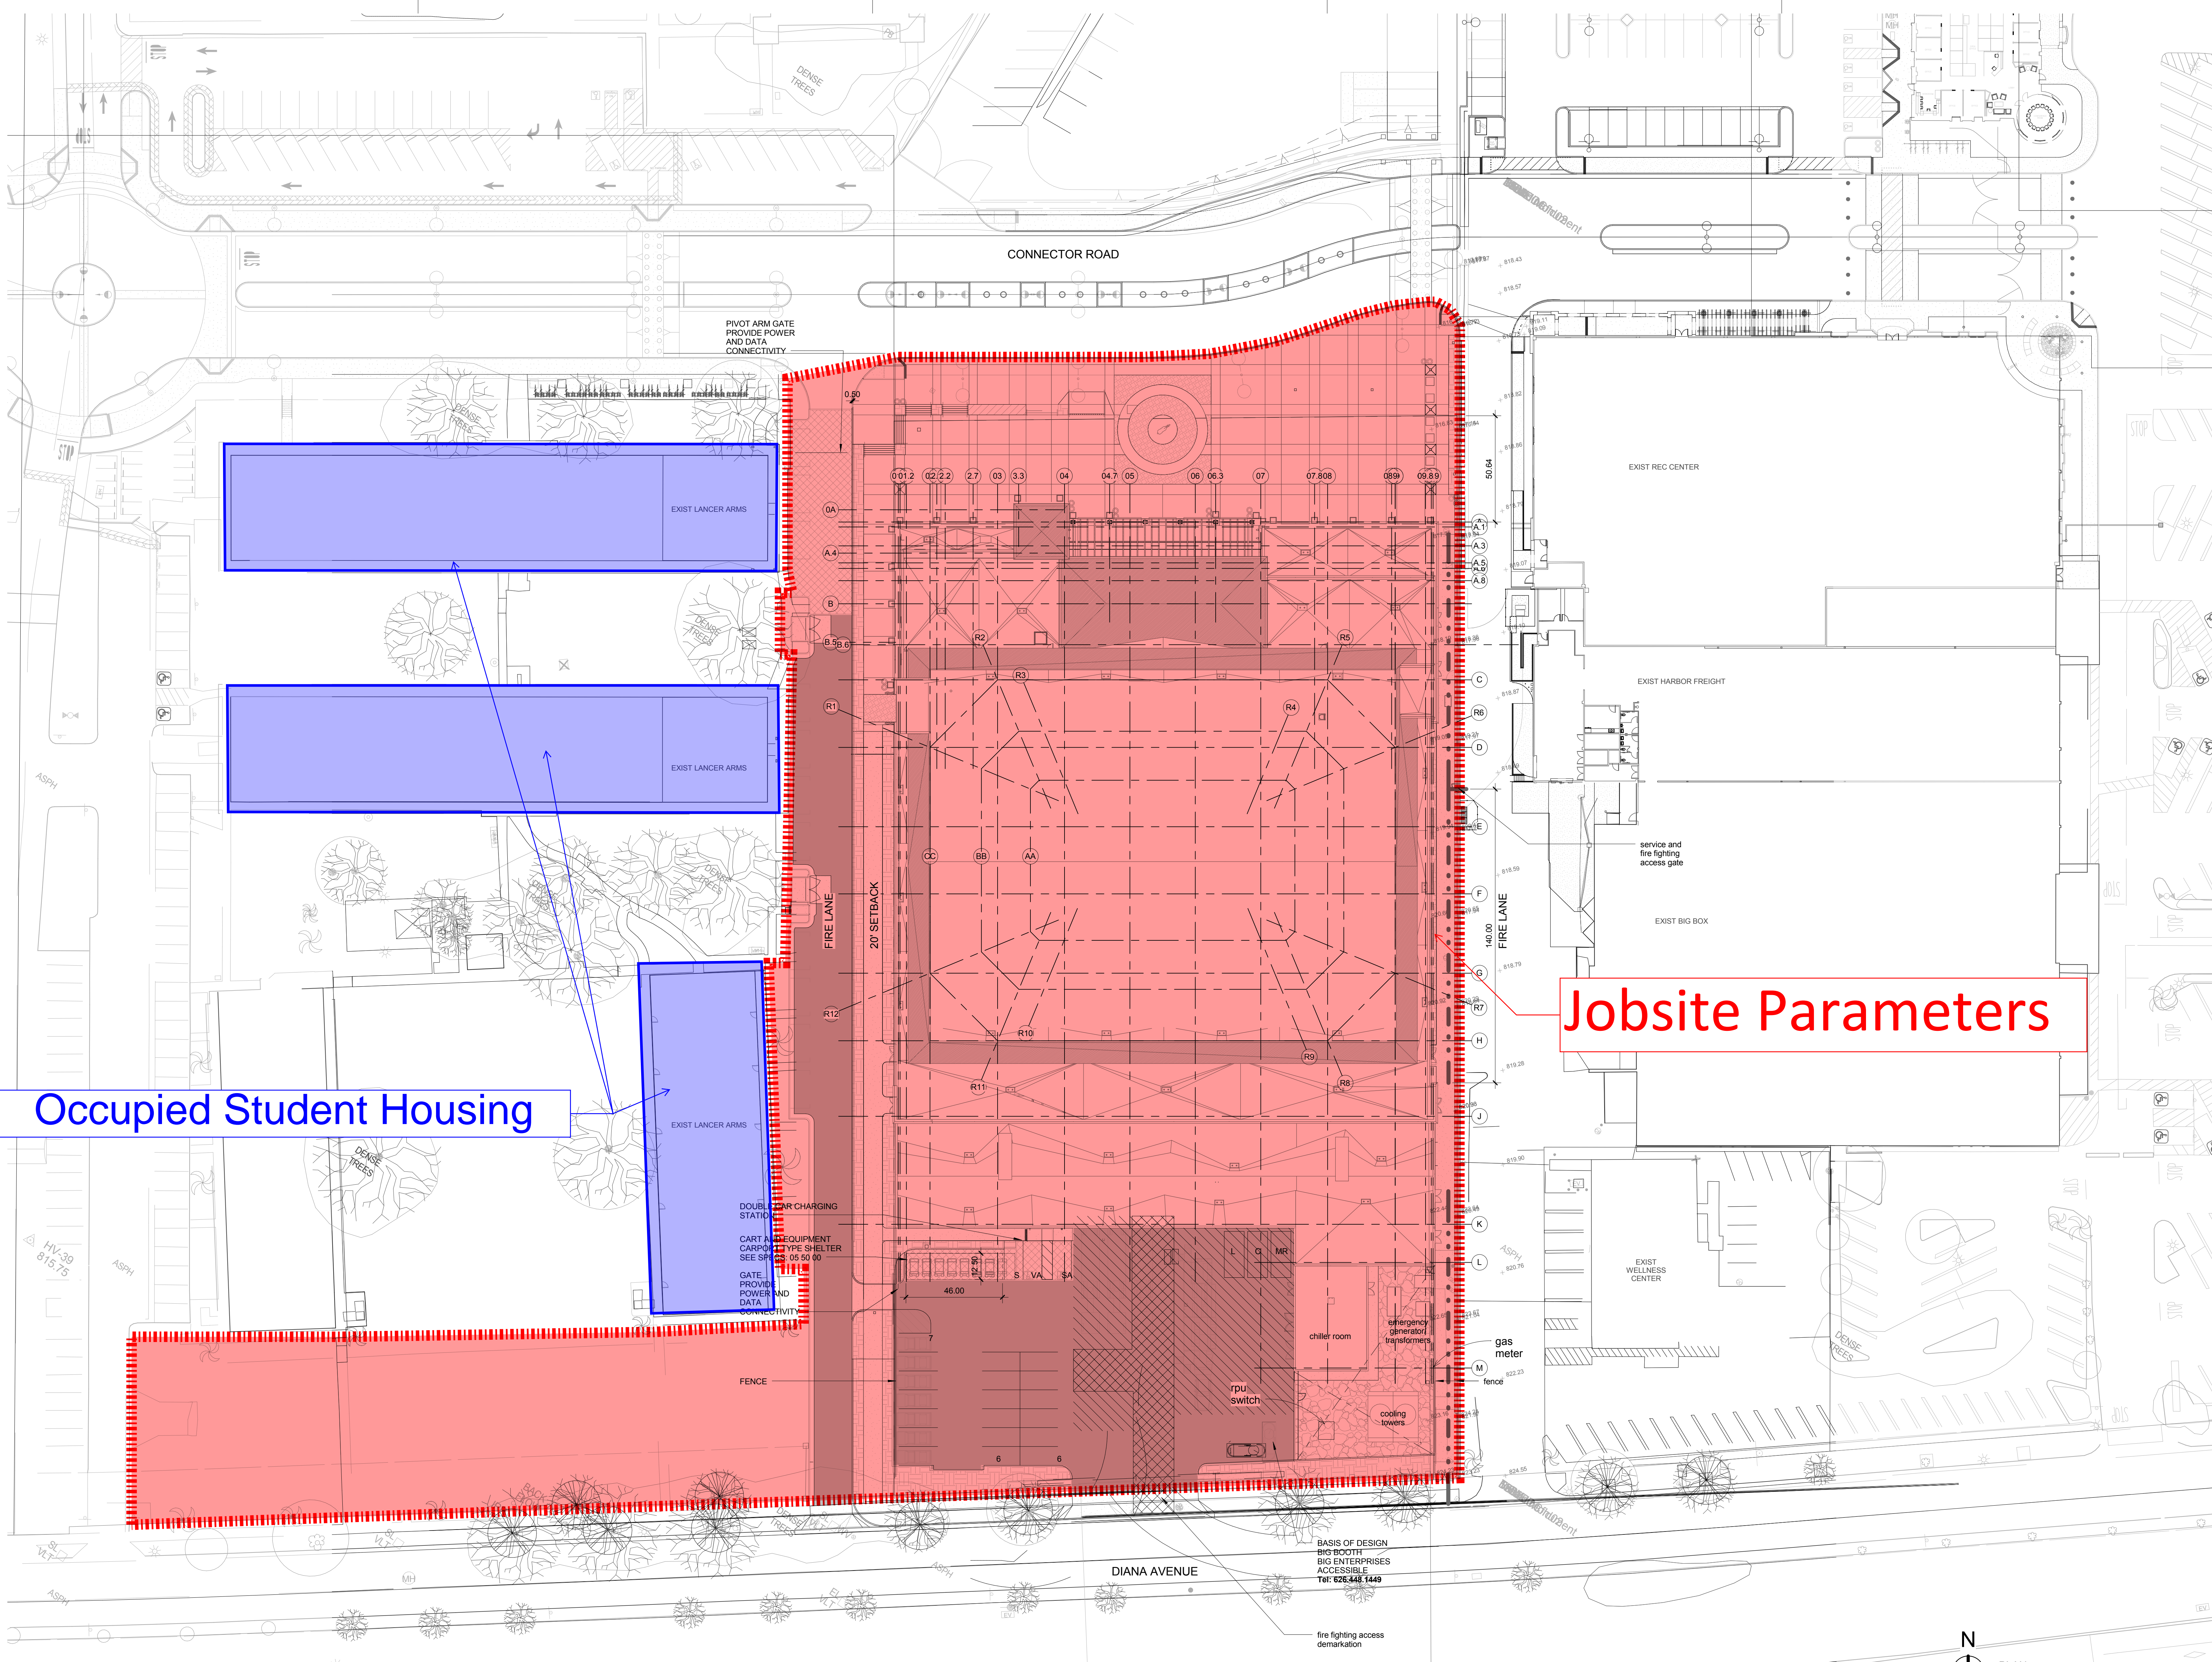

Jobsite Parameters

Occupied Student Housing

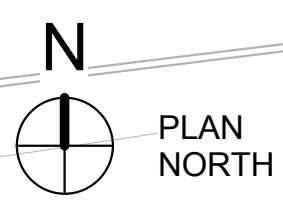

**1 SITE PLAN**  
 1" = 30'-0"

**95% CD**