

**NADEL**  
Architects Inc.

1990 So. Bundy Dr.  
Fourth Floor  
Los Angeles, CA 90025  
T. 310.826.2100  
F. 310.826.0182  
www.nadelarc.com

CONSULTANT

COUNTY OF LOS ANGELES  
**THE HALL OF JUSTICE**  
CHIEF ADMINISTRATIVE OFFICE


REVISIONS


DRAWING TITLE

**BASEMENT FLOOR  
SPACE PLAN**

SCALE : 1/8"=1'-0"  
DATE : August 2010  
JOB NO : 09398.00  
SHEET NO.


**SP-2.00**

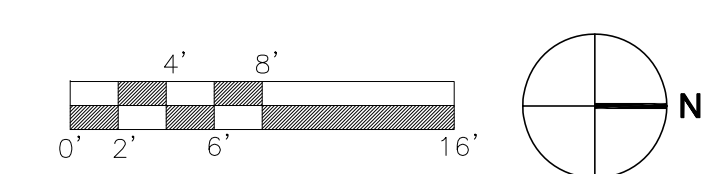

ALL DIMENSIONS AND WRITTEN MATERIALS ARE BASED UPON THE INFORMATION AND UNDERSTANDING PROVIDED BY THE CLIENT AND THE CONTRACTOR AND THE CONTRACTOR SHALL BE RESPONSIBLE FOR VERIFYING THE ACCURACY OF ALL DIMENSIONS AND WRITTEN MATERIALS. ALL DIMENSIONS SHALL BE TO FACE UNLESS OTHERWISE NOTED.



- LEGEND:**
- 7'x7' (49 s.f.)
  - 8'x8' (64 s.f.)
  - 8'x10' (80 s.f.)
  - 9'x8' (72 s.f.)
  - 9'x12' (108 s.f.)
  - 10'x12' (120 s.f.)
  - 12'x12' (144 s.f.)

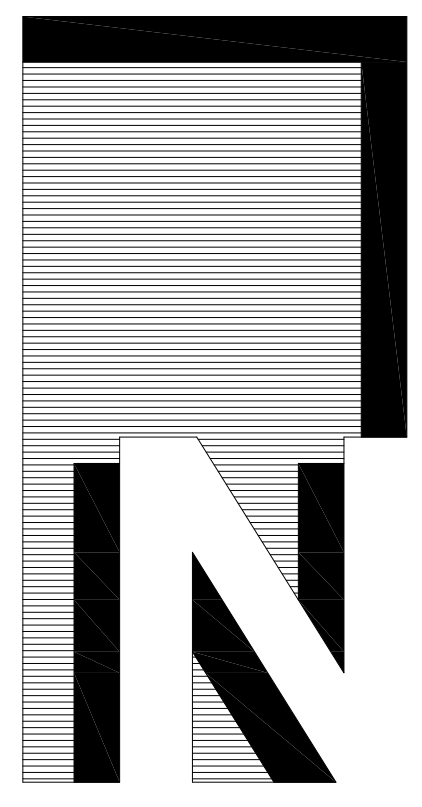

**NADEL**  
Architects Inc.

1990 So. Bundy Dr.  
Fourth Floor  
Los Angeles, CA 90025  
T. 310.826.2100  
F. 310.826.0182  
www.nadelarc.com

CONSULTANT

COUNTY OF LOS ANGELES  
**THE HALL OF JUSTICE**  
CHIEF ADMINISTRATIVE OFFICE

REVISIONS


DRAWING TITLE

**FIRST FLOOR  
SPACE PLAN**


SCALE : 1/8"=1'-0"  
DATE : August 2010  
JOB NO : 09398.00  
SHEET NO.

**SP-2.01**

SCOPING DOCUMENTS 100% SUBMISSION AUGUST 2010



LEGEND:  
 7'X7' (49 s.f.)  
 8'X8' (64 s.f.)  
 9'X6' (54 s.f.)  
 9'X8' (72 s.f.)  
 9'X12' (108 s.f.)  
 10'X12' (120 s.f.)  
 12'X12' (144 s.f.)

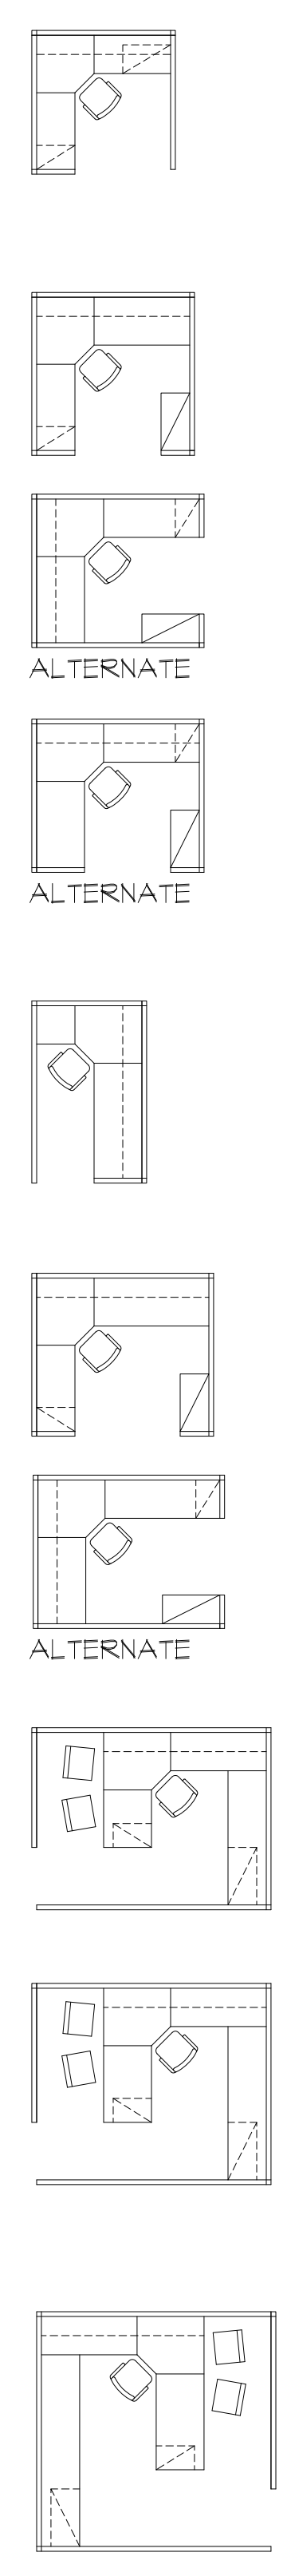



**NADEL**  
Architects Inc.

1990 So. Bundy Dr.  
Fourth Floor  
Los Angeles, CA 90025  
T. 310.826.2100  
F. 310.826.0182  
www.nadelarc.com

---

CONSULTANT

---

COUNTY OF LOS ANGELES  
**THE HALL OF JUSTICE**  
 CHIEF ADMINISTRATIVE OFFICE

---

REVISIONS


---

DRAWING TITLE

**SECOND FLOOR SPACE PLAN**

---

SCOPING DOCUMENTS 100% SUBMISSION AUGUST 2010

---

SCALE : 1/8"=1'-0"  
 DATE : August 2010  
 JOB NO : 09398.00  
 SHEET NO.

---

**SP-2.02**

A B C D E F G H I J K K6 L M N O P

DISTRICT ATTORNEY



DISTRICT ATTORNEY

1  
2  
3  
4  
5  
6  
7  
8  
9  
10  
10.3  
11  
12

LEGEND:  
7'x7' (49 s.f.)

8'x8' (64 s.f.)




8'x10' (80 s.f.)

9'x8' (72 s.f.)

9'x12' (108 s.f.)

10'x12' (120 s.f.)

12'x12' (144 s.f.)

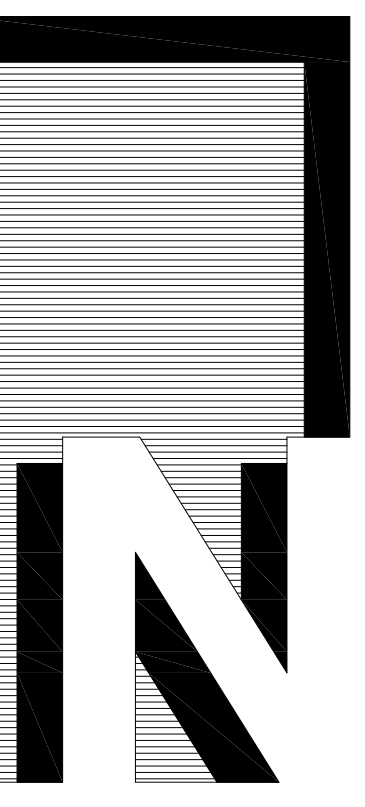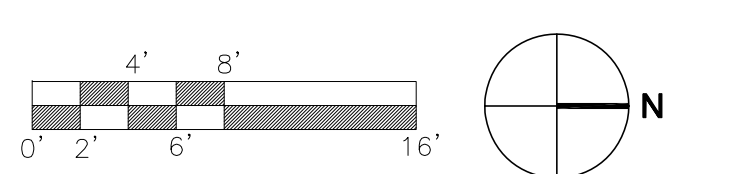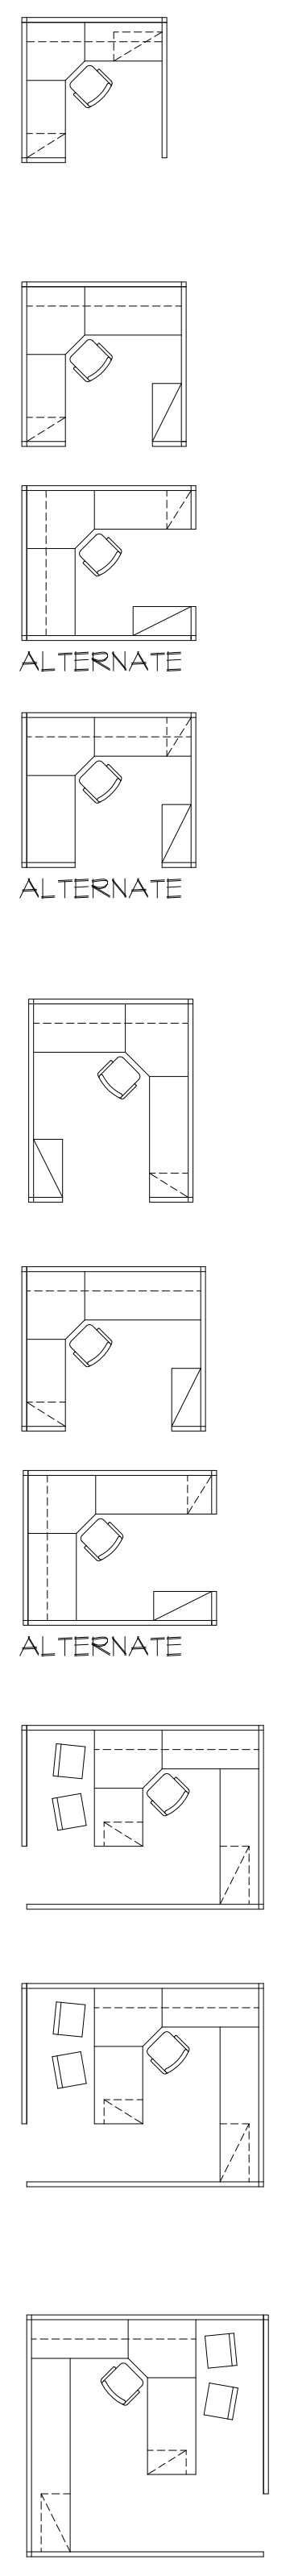

**NADEL**  
Architects Inc.

1990 So. Bundy Dr.  
Fourth Floor  
Los Angeles, CA 90025  
T. 310.826.2100  
F. 310.826.0182  
www.nadelarc.com

CONSULTANT

COUNTY OF LOS ANGELES  
**THE HALL OF JUSTICE**  
CHIEF ADMINISTRATIVE OFFICE

REVISIONS


DRAWING TITLE

**THIRD FLOOR  
SPACE PLAN**

SCALE : 1/8"=1'-0"  
DATE : August 2010  
JOB NO : 09398.00  
SHEET NO.

**SP-2.03**

THIRD FLOOR SPACE PLAN SCALE: 1/8"=1'-0" 1

ALL DRAWINGS AND WRITTEN MATERIAL ARE HEREBY GIVEN PROMISE TO THE ORIGINAL AND UNLESS OTHERWISE NOTED BY THE ARCHITECT AND THE SAME MAY NOT BE REPRODUCED, COPIED, OR OTHERWISE USED WITHOUT THE WRITTEN CONSENT OF THE ARCHITECT. PRODUCTIONS: MAREL ARCHITECTS INC. ALL RIGHTS RESERVED.

SCOPING DOCUMENTS 100% SUBMISSION AUGUST 2010

A B C D E F G H I J K K6 L M N O P

SHARED CONFERENCE ROOMS RETURN TO WORK



1  
2  
3  
4  
5  
6  
7  
8  
9  
10  
10.3  
11  
12

LEGEND:  
7'x7' (49 s.f.)











8'x8' (64 s.f.)

9'x8' (72 s.f.)

9'x12' (108 s.f.)

10'x12' (120 s.f.)

12'x12' (144 s.f.)

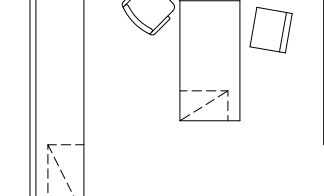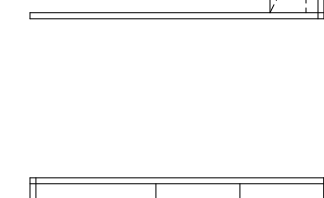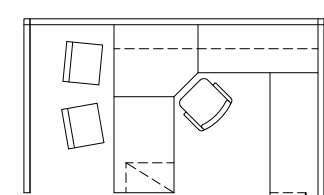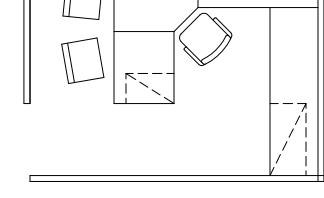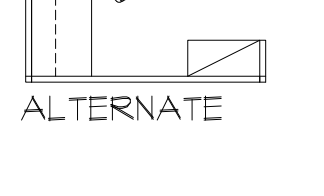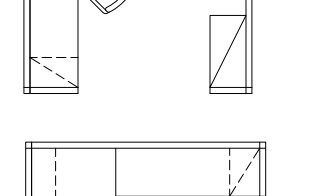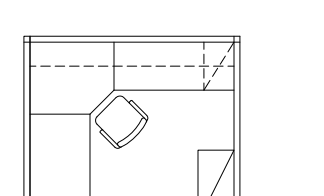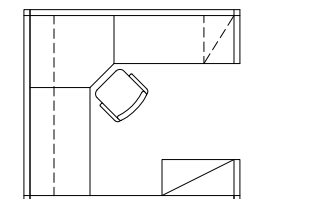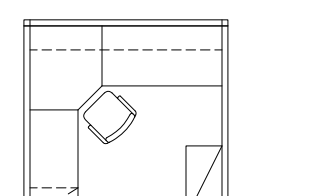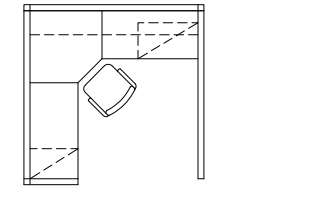


CONTRACTS FISCAL ADMIN

GRANTS ACCOUNTING FISCAL ADMIN

GRANTS FISCAL ADMIN


PAY & LEAVE MANAGEMENT

CONTRACT COMPLIANCE MONITORING

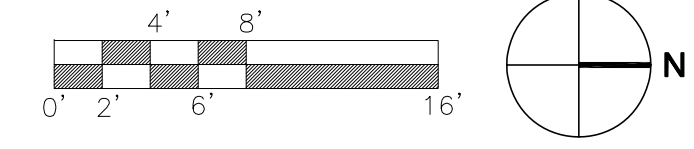

FOURTH FLOOR SPACE PLAN

SCALE: 1/8"=1'-0" 1

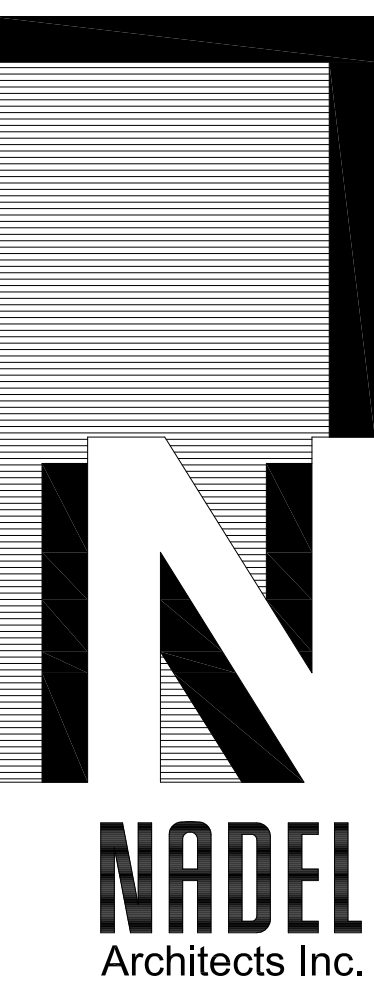

1990 So. Bundy Dr.  
Fourth Floor  
Los Angeles, CA 90025  
T. 310.826.2100  
F. 310.826.0182  
www.nadelarc.com

CONSULTANT

COUNTY OF LOS ANGELES  
**THE HALL OF JUSTICE**  
CHIEF ADMINISTRATIVE OFFICE

REVISIONS



DRAWING TITLE

**FOURTH FLOOR  
SPACE PLAN**

SCALE : 1/8"=1'-0"  
DATE : August 2010  
JOB NO : 09398.00  
SHEET NO.

**SP-2.04**

SCOPING DOCUMENTS 100% SUBMISSION AUGUST 2010

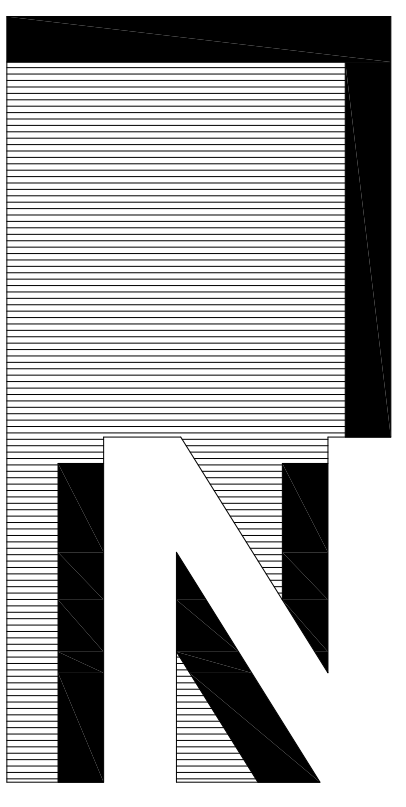

**NADEL**  
Architects Inc.

1990 So. Bundy Dr.  
Fourth Floor  
Los Angeles, CA 90025  
T. 310.826.2100  
F. 310.826.0182  
www.nadelarc.com

CONSULTANT

COUNTY OF LOS ANGELES  
**THE HALL OF JUSTICE**  
CHIEF ADMINISTRATIVE OFFICE

REVISIONS



DRAWING TITLE

**FIFTH FLOOR  
SPACE PLAN**

SCALE : 1/8"=1'-0"  
DATE : August 2010  
JOB NO : 09398.00  
SHEET NO.


**SP-2.05**

SCOPING DOCUMENTS 100% SUBMISSION AUGUST 2010



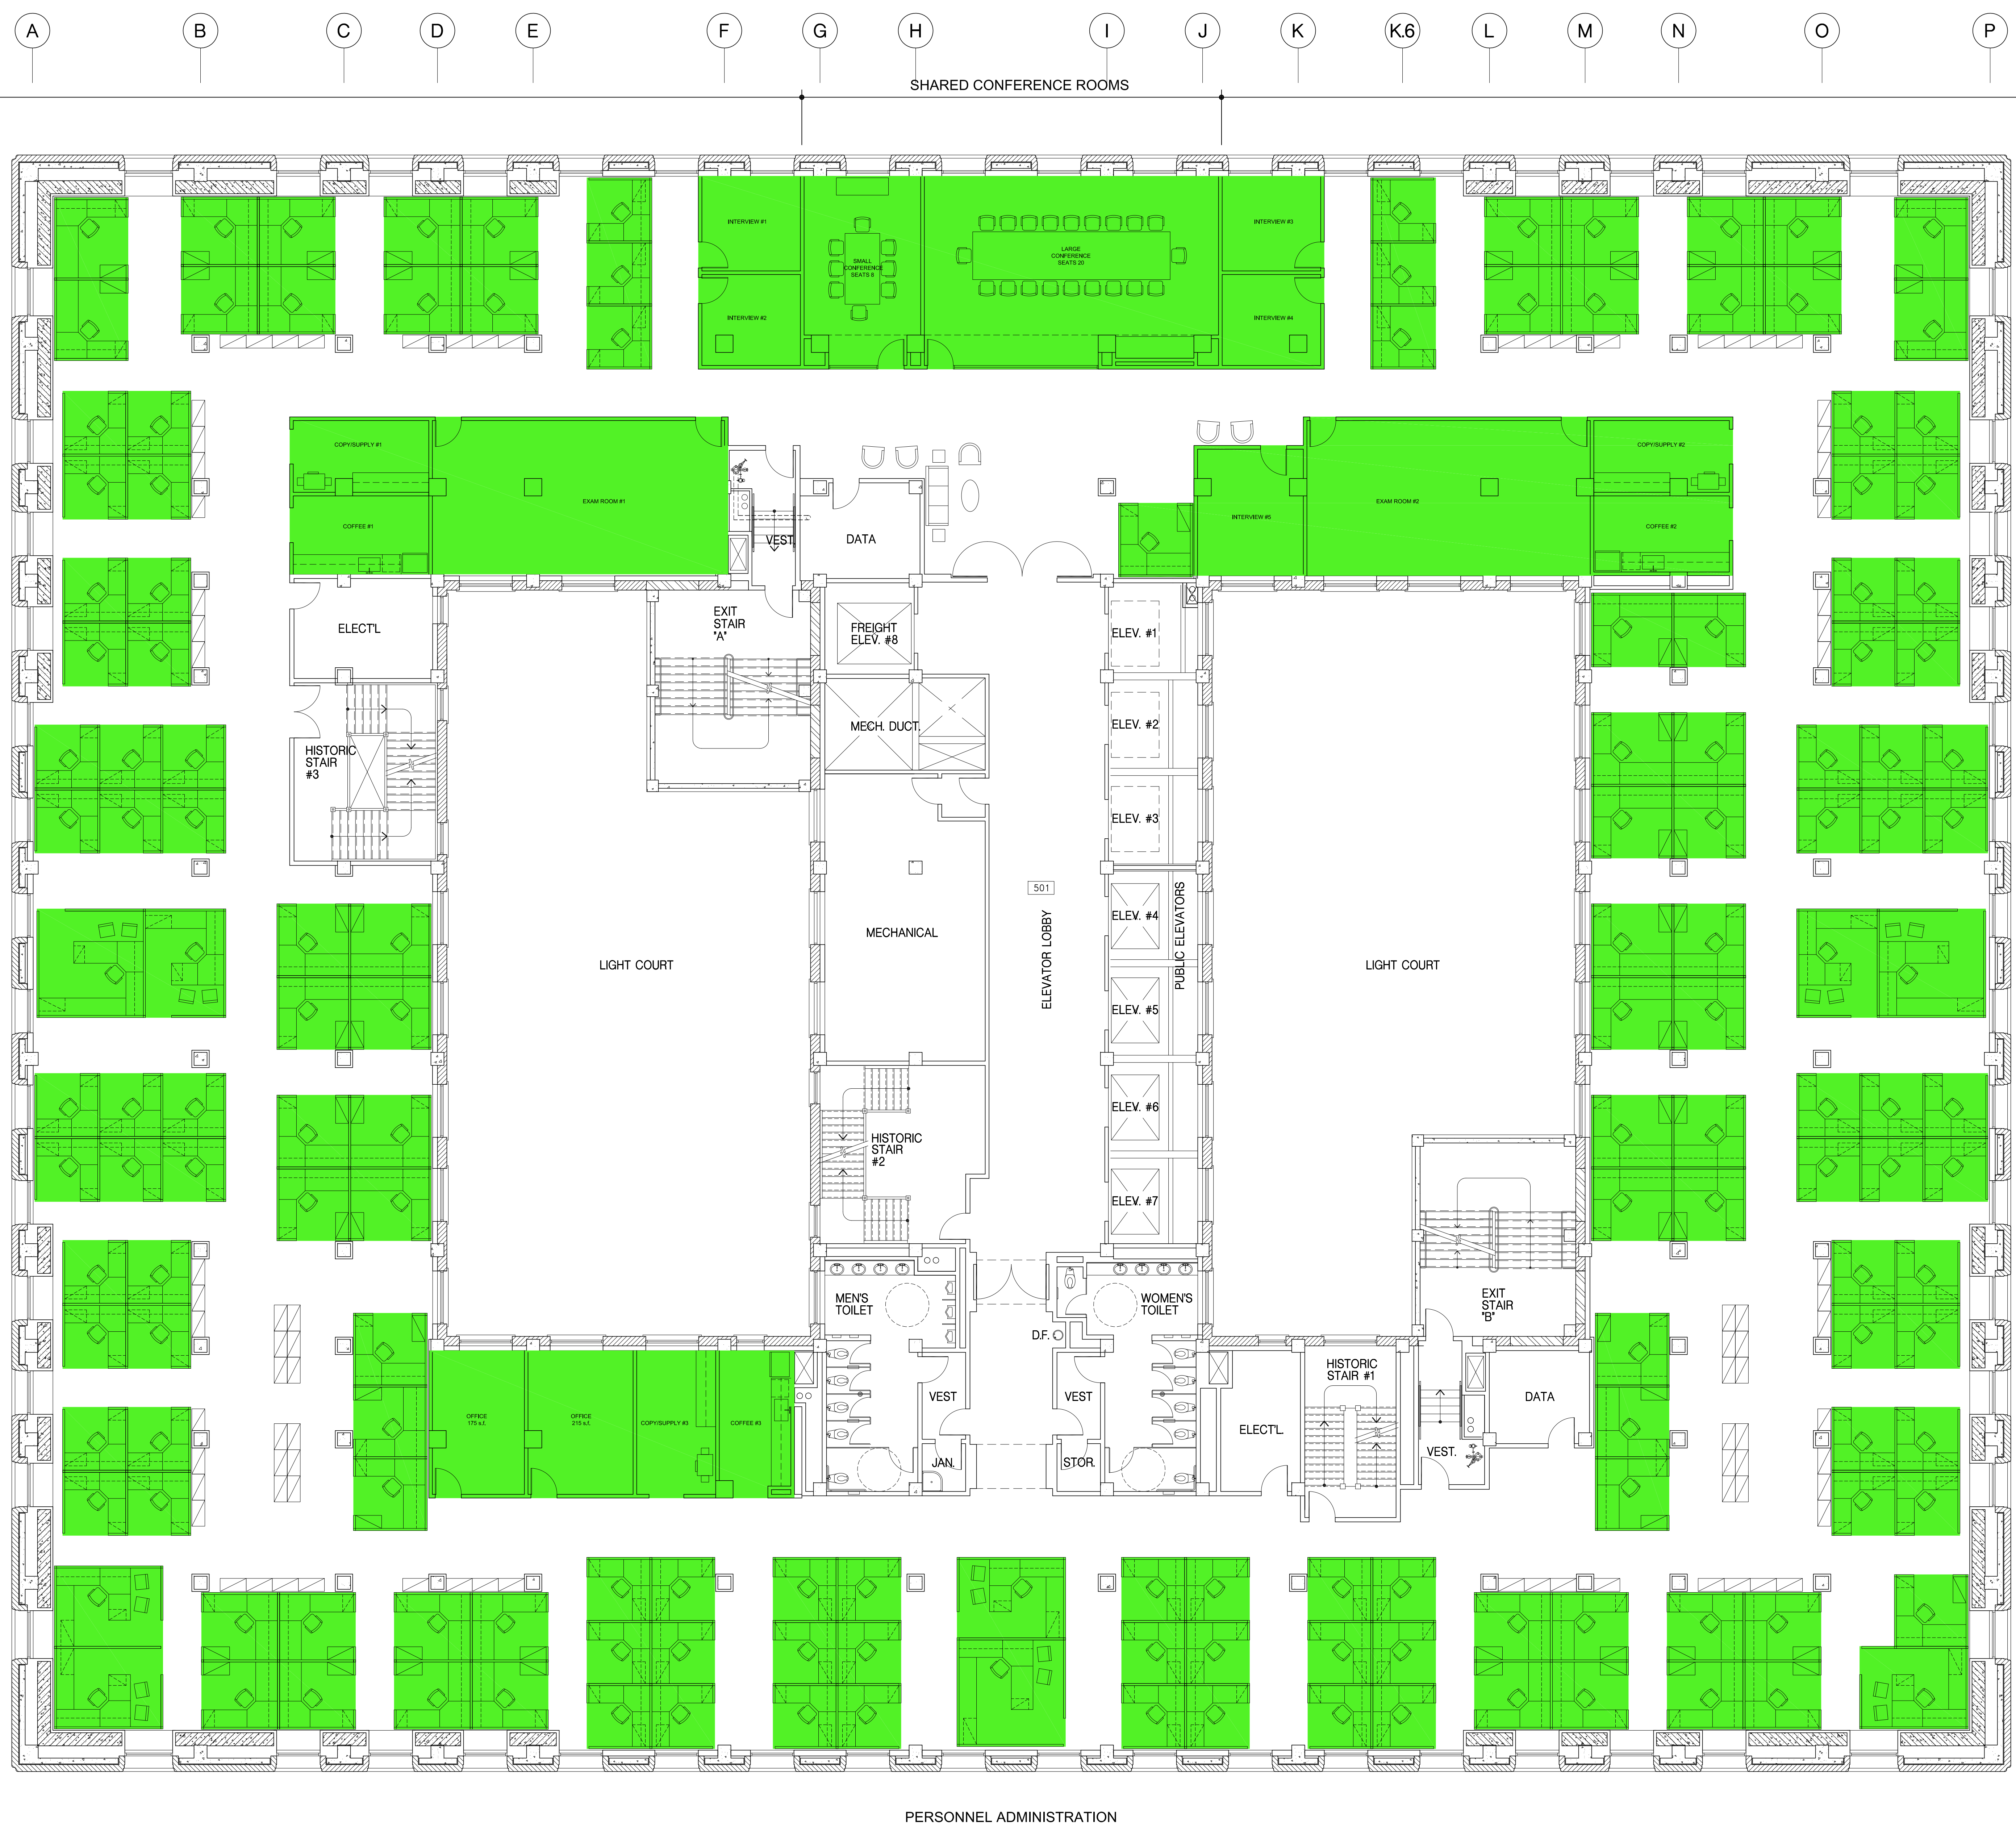


- 1
- 2
- 3
- 4
- 5
- 6
- 7
- 8
- 9
- 10
- 10.3
- 11
- 12



LEGEND:  
7'x7' (49 s.f.)

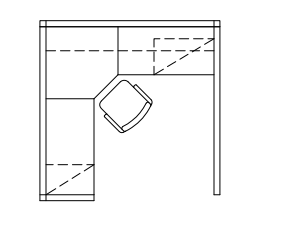


8'x8' (64 s.f.)

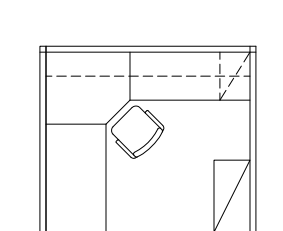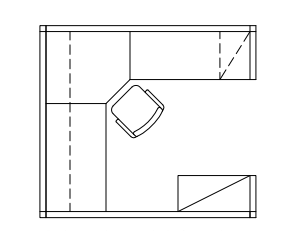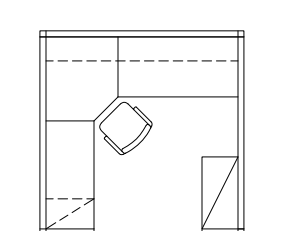


9'x8' (72 s.f.)

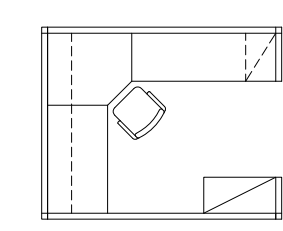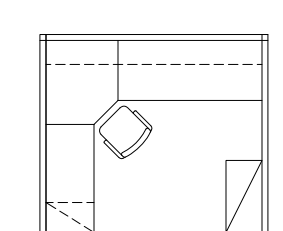



9'x12' (108 s.f.)

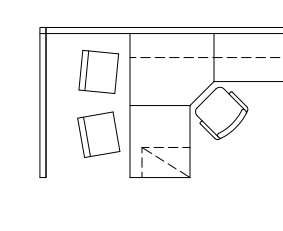


10'x12' (120 s.f.)

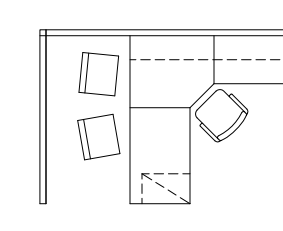

12'x12' (144 s.f.)

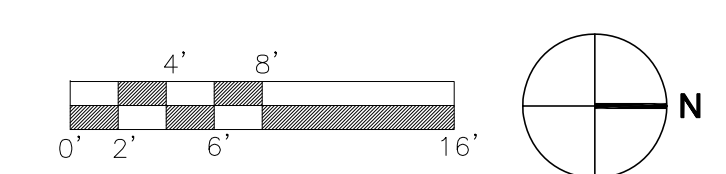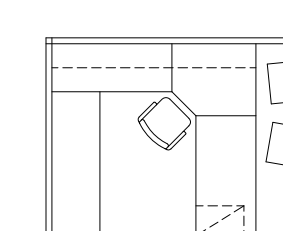

ALL DIMENSIONS AND WRITTEN MATERIAL ARE SHOWN FOR INFORMATION AND SHOULD BE CHECKED AGAINST THE ORIGINAL AND UNDERLINES SHOULD BE THE ADJUSTED AND THE SAME MAY NOT BE REPLICATED. USED OR PROVIDED WITHOUT THE WRITTEN CONSENT OF THE ARCHITECT. PRODUCTIONS, MARKS, ADJUSTMENTS, INC. ALL RIGHTS RESERVED.

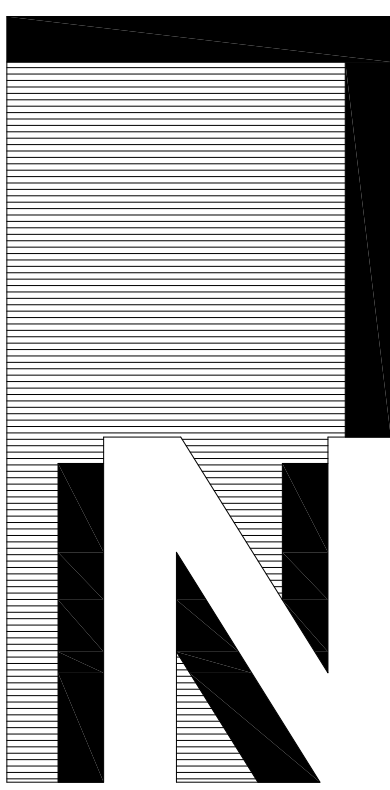

NADEL  
Architects Inc.

1990 So. Bundy Dr.  
Fourth Floor  
Los Angeles, CA 90025  
T. 310.826.2100  
F. 310.826.0182  
www.nadelarc.com

CONSULTANT

COUNTY OF LOS ANGELES  
**THE HALL OF JUSTICE**  
CHIEF ADMINISTRATIVE OFFICE

REVISIONS


DRAWING TITLE

**SIXTH FLOOR  
SPACE PLAN**

SCALE : 1/8"=1'-0"  
DATE : August 2010  
JOB NO : 09398.00  
SHEET NO.


**SP-2.06**

SCOPING DOCUMENTS 100% SUBMISSION AUGUST 2010






- 1
- 2
- 3
- 4
- 5
- 6
- 7
- 8
- 9
- 10
- 10.3
- 11
- 12




LEGEND:  
7'x7' (49 s.f.)

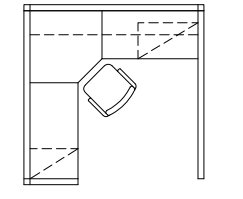


8'x8' (64 s.f.)

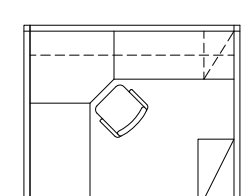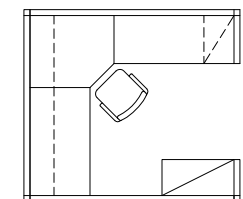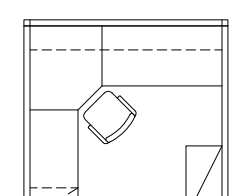


9'x8' (72 s.f.)

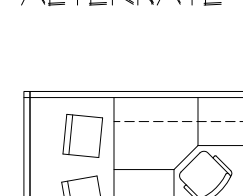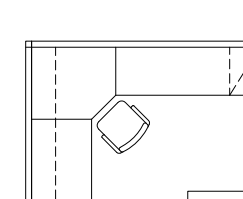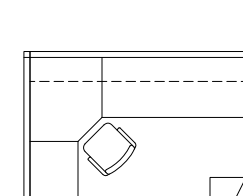



9'x12' (108 s.f.)

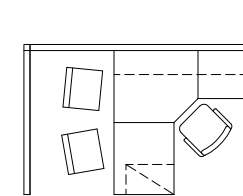

10'x12' (120 s.f.)

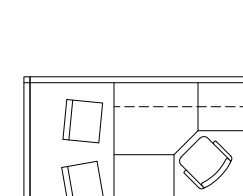


12'x12' (144 s.f.)

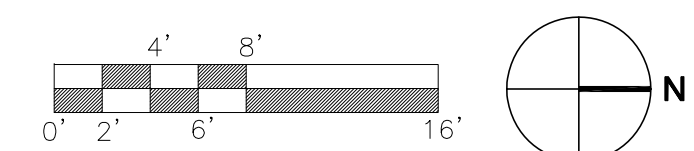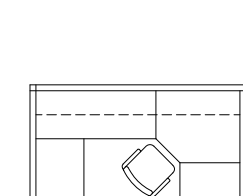

SIXTH FLOOR PLAN SCALE: 1/8"=1'-0" 1

ALL DIMENSIONS AND SHOWN MATERIALS ARE APPROXIMATE. THE CONTRACTOR SHALL VERIFY THE DIMENSIONS AND MATERIALS BEFORE THE START OF WORK. THE CONTRACTOR SHALL BE RESPONSIBLE FOR OBTAINING ALL NECESSARY PERMITS AND APPROVALS. 

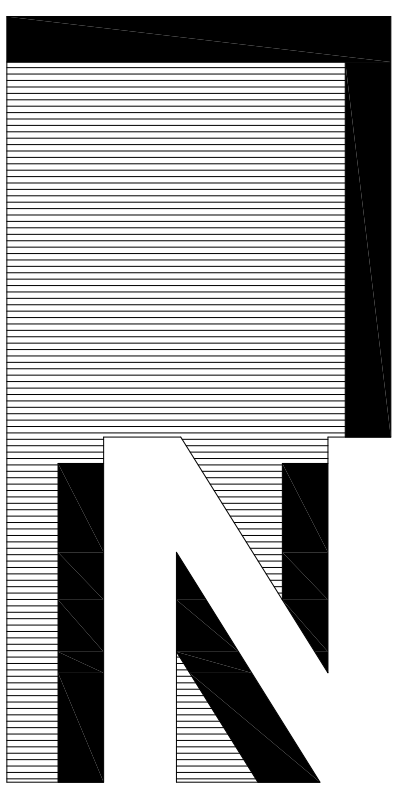

NADEL  
Architects Inc.

1990 So. Bundy Dr.  
Fourth Floor  
Los Angeles, CA 90025  
T. 310.826.2100  
F. 310.826.0182  
www.nadelarc.com

CONSULTANT

COUNTY OF LOS ANGELES  
**THE HALL OF JUSTICE**  
CHIEF ADMINISTRATIVE OFFICE

REVISIONS	

DRAWING TITLE

**SEVENTH FLOOR  
SPACE PLAN**

SCALE : 1/8"=1'-0"  
DATE : August 2010  
JOB NO : 09398.00  
SHEET NO.

**SP-2.07**

SCOPING DOCUMENTS 100% SUBMISSION AUGUST 2010



- 1
- 2
- 3
- 4
- 5
- 6
- 7
- 8
- 9
- 10
- 10.3
- 11
- 12

LEGEND:  
7'x7' (49 s.f.)


8'x8' (64 s.f.)

9'x8' (72 s.f.)

9'x12' (108 s.f.)

10'x12' (120 s.f.)

12'x12' (144 s.f.)

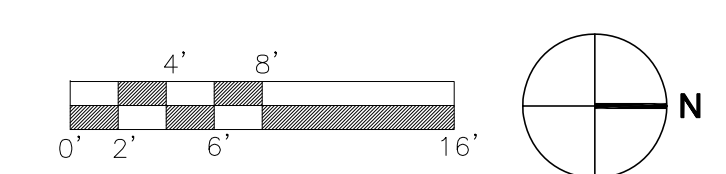


SEVENTH FLOOR PLAN SCALE: 1/8"=1'-0" 1

ALL DIMENSIONS AND WRITTEN MATERIAL ARE SHOWN FOR INFORMATION AND SHOULD BE USED AS A GUIDE ONLY. THE CONTRACTOR SHALL BE RESPONSIBLE FOR VERIFYING ALL DIMENSIONS AND CONDITIONS PRIOR TO CONSTRUCTION. ANY DISCREPANCIES SHALL BE REPORTED IMMEDIATELY TO THE ARCHITECT.





A B B.4 C D E F G H I J K L M N O P

FIELD OPERATIONS

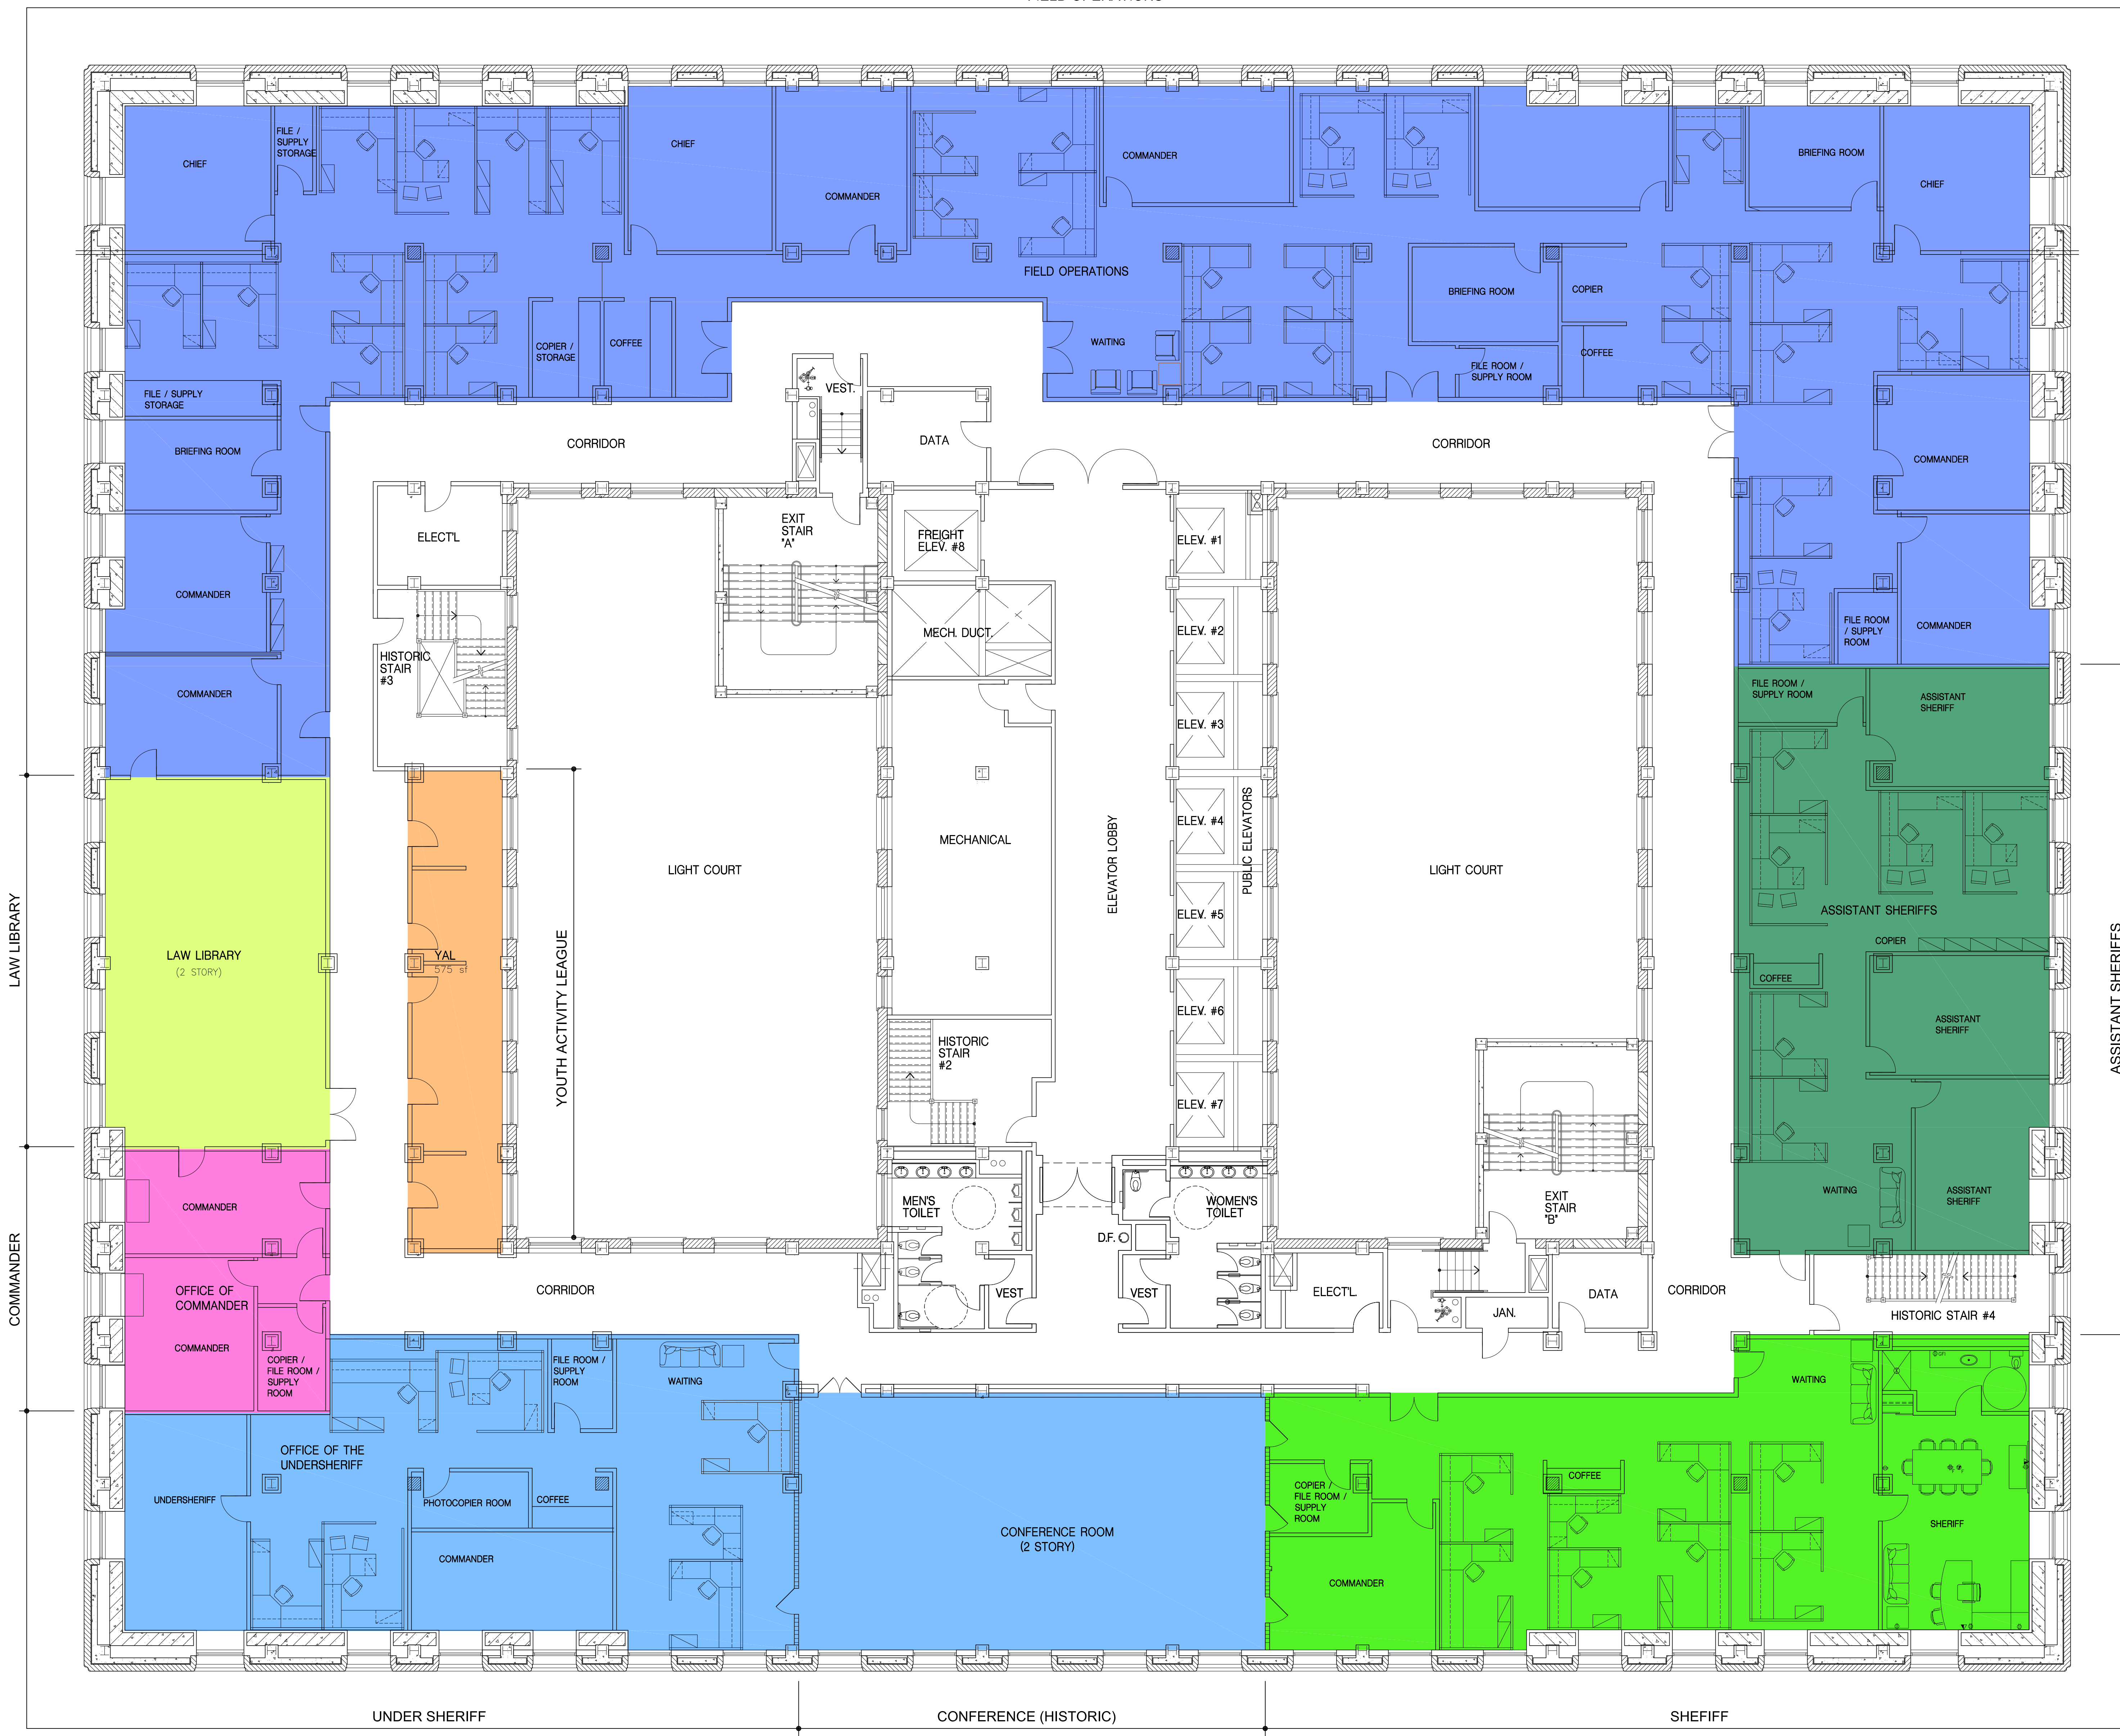


- 1
- 2
- 3
- 4
- 5
- 6
- 7
- 8
- 9
- 10
- 10.3
- 11
- 12

LEGEND:  
6'x8' (48 s.f.)

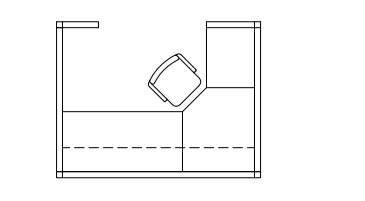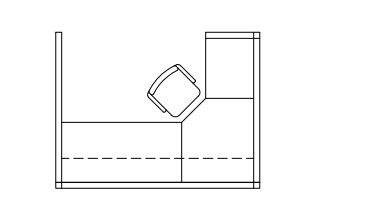

7'x7' (49 s.f.)

8'x8' (64 s.f.)

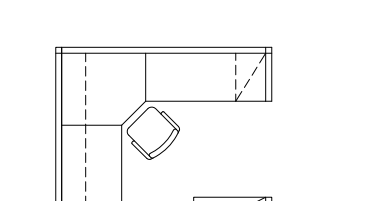

9'x8' (72 s.f.)



8'x10' (80 s.f.)

8'x12' (96 s.f.)

9'x12' (108 s.f.)

10'x12' (120 s.f.)

12'x12' (144 s.f.)

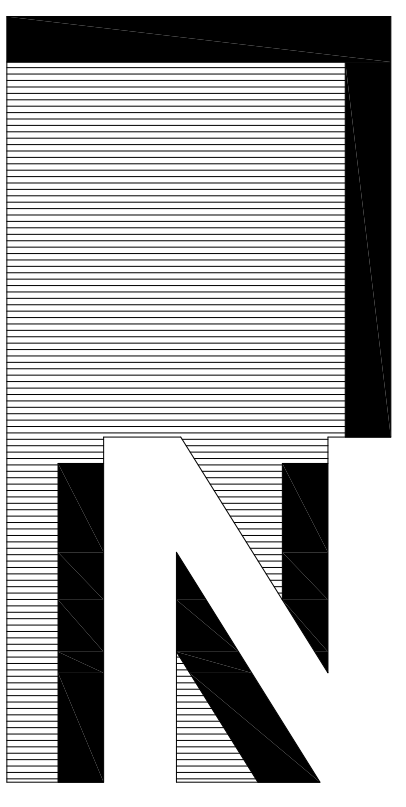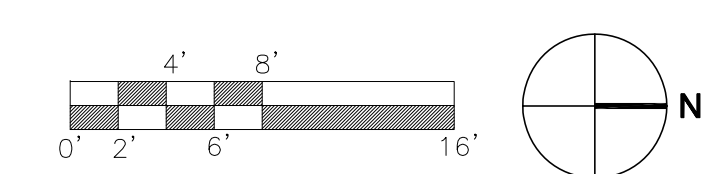

**NADEL**  
Architects Inc.

1990 So. Bundy Dr.  
Fourth Floor  
Los Angeles, CA 90025  
T. 310.826.2100  
F. 310.826.0182  
www.nadelarc.com

CONSULTANT

COUNTY OF LOS ANGELES  
**THE HALL OF JUSTICE**  
CHIEF ADMINISTRATIVE OFFICE

REVISIONS


DRAWING TITLE

**EIGHTH FLOOR  
SPACE PLAN**

SCOPING DOCUMENTS 100% SUBMISSION AUGUST 2010  
SCALE : 1/8"=1'-0"  
DATE : August 2010  
JOB NO : 09398.00  
SHEET NO.

**SP-2.08**

A B B4 C D E F G H I J K L M N O P

DISTRICT ATTORNEY



1  
2  
3  
4  
5  
6  
7  
8  
9  
10  
10.3  
11  
12

LEGEND:  
7'x7' (49 s.f.)



8'x8' (64 s.f.)

9'x8' (72 s.f.)

9'x12' (108 s.f.)

10'x12' (120 s.f.)

12'x12' (144 s.f.)

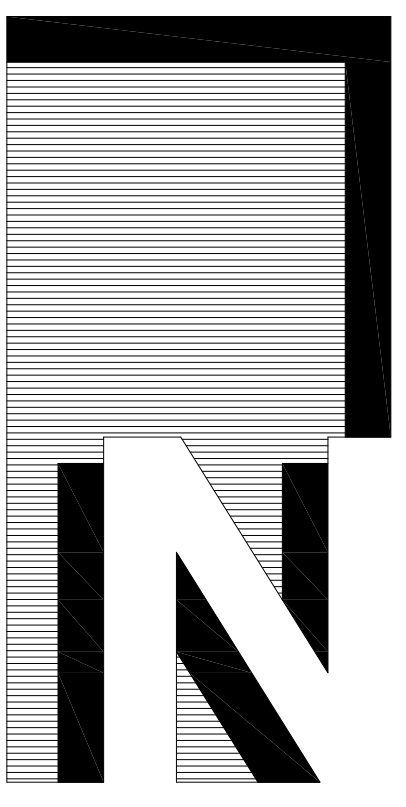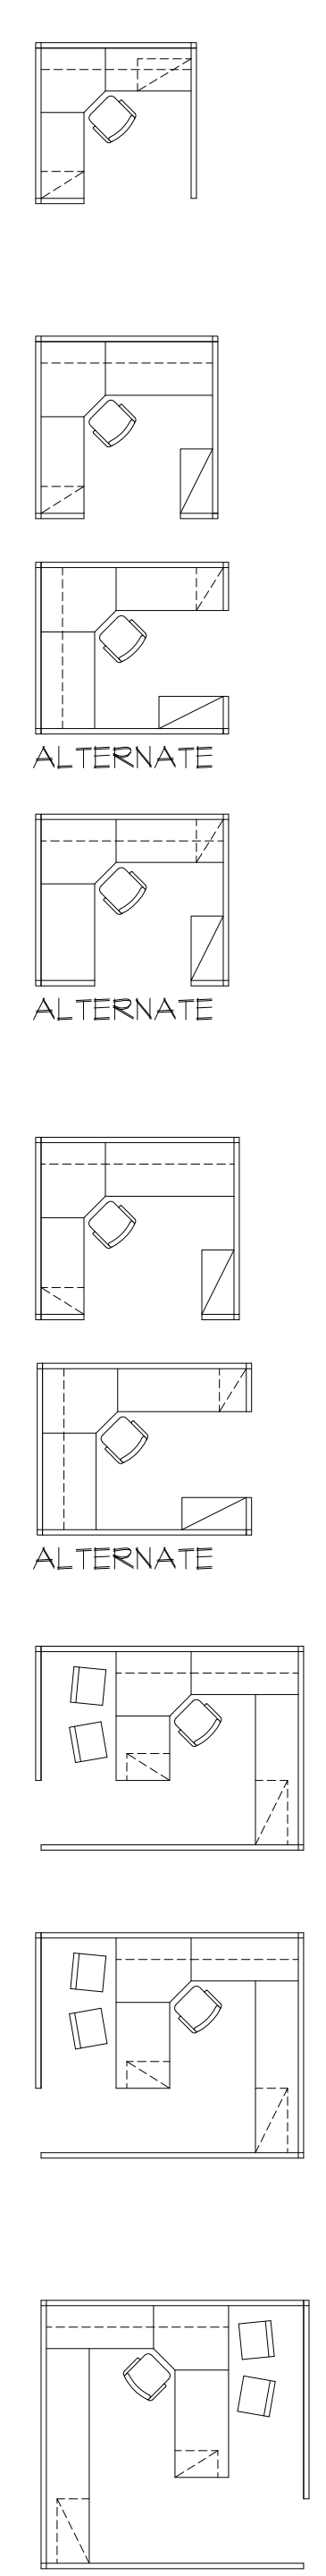

**NADEL**  
Architects Inc.

1990 So. Bundy Dr.  
Fourth Floor  
Los Angeles, CA 90025  
T. 310.826.2100  
F. 310.826.0182  
www.nadelarc.com

CONSULTANT

COUNTY OF LOS ANGELES  
**THE HALL OF JUSTICE**  
CHIEF ADMINISTRATIVE OFFICE


REVISIONS


DRAWING TITLE

**NINTH FLOOR  
SPACE PLAN**

SCALE : 1/8"=1'-0"  
DATE : August 2010  
JOB NO : 09398.00  
SHEET NO.

**SP-2.09**

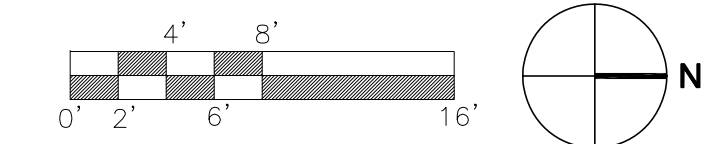

NINTH FLOOR PLAN SCALE: 1/8"=1'-0" 1

ALL DRAWINGS AND WRITTEN MATERIAL ARE HEREBY UNDERSTOOD TO BE THE PROPERTY OF THE ARCHITECT AND THE SAME MAY NOT BE REPRODUCED, COPIED, OR OTHERWISE USED OR TRANSMITTED IN ANY FORM OR BY ANY MEANS, ELECTRONIC OR MECHANICAL, INCLUDING PHOTOCOPYING, RECORDING, OR BY ANY INFORMATION STORAGE AND RETRIEVAL SYSTEM, WITHOUT THE WRITTEN PERMISSION OF THE ARCHITECT. PROJECT: NADL ARCHITECTS INC. ALL RIGHTS RESERVED.


SCOPING DOCUMENTS 100% SUBMISSION AUGUST 2010

A A2 B B.2 C D E F G H I J K L M N N.8 O O.8 P

ALTERNATE PUBLIC DEFENDER

ALTERNATE PUBLIC DEFENDER

ALTERNATE PUBLIC DEFENDER


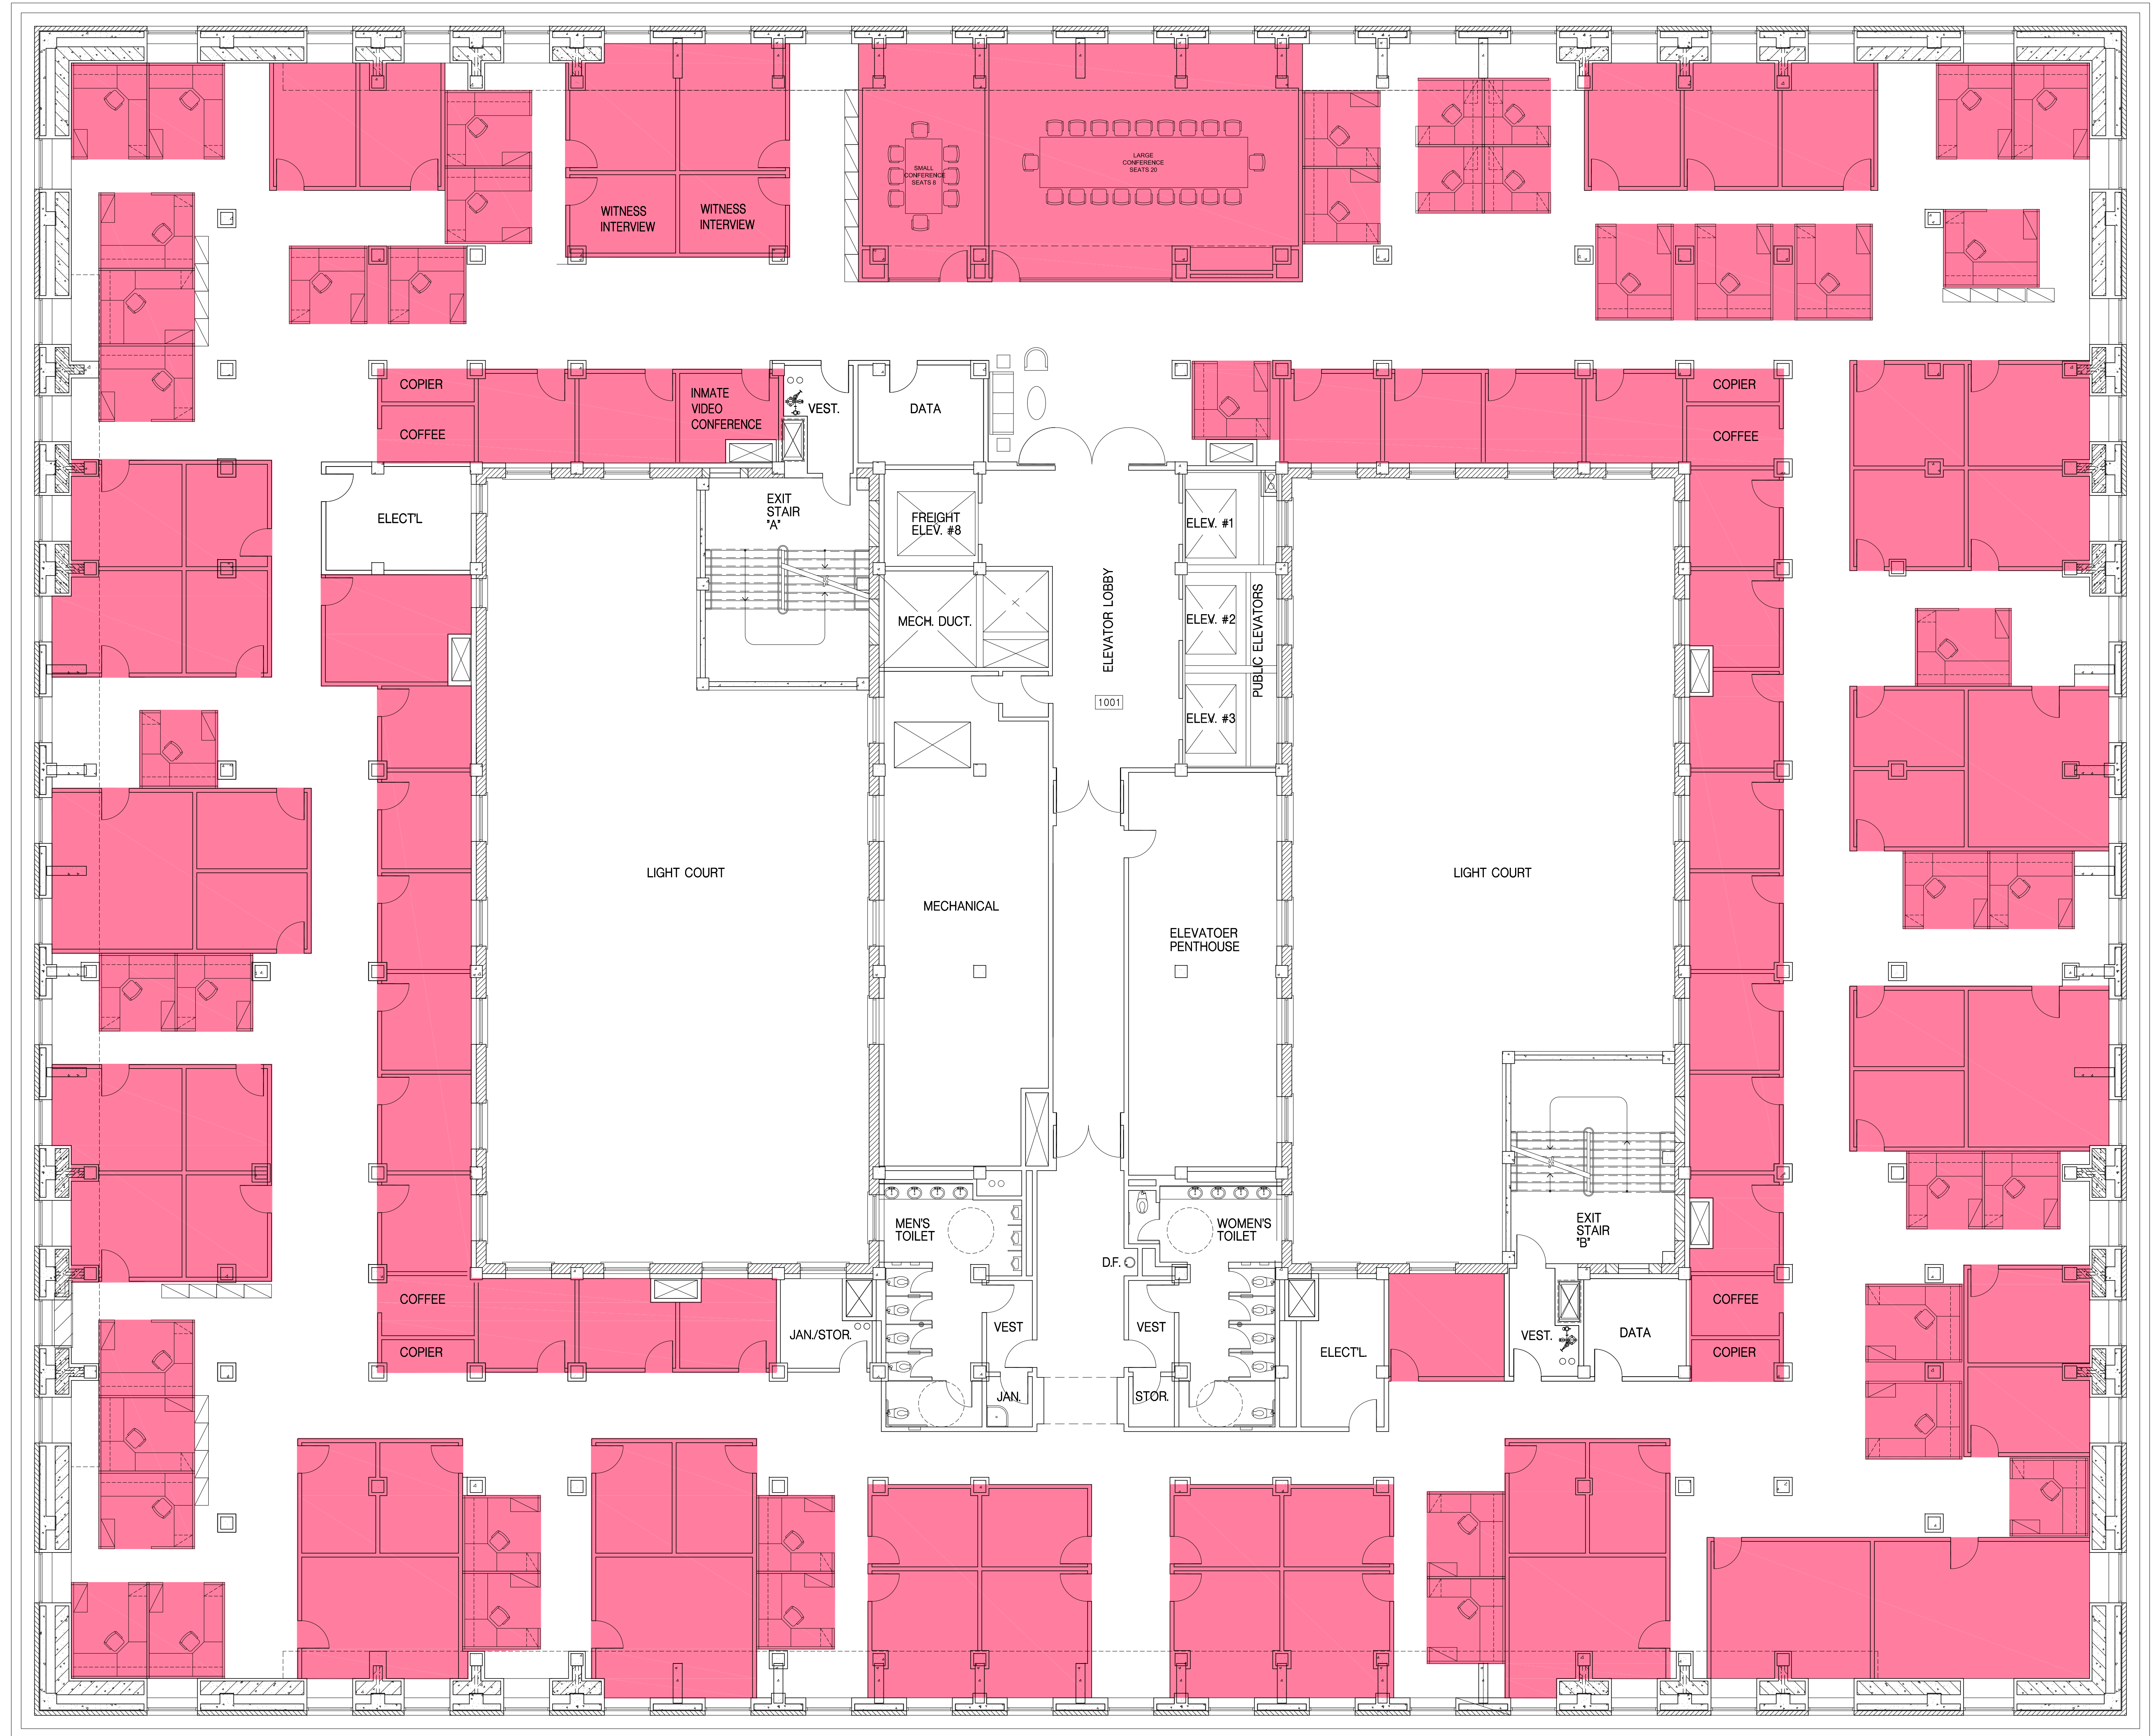


ALTERNATE PUBLIC DEFENDER

- 1
- 12
- 2
- 22
- 3
- 4
- 5
- 6
- 7
- 8
- 9
- 10
- 10.8
- 11
- 12

LEGEND:

- 7'X7' (49 s.f.)
- 8'X8' (64 s.f.)
- 8'X10' (80 s.f.)
- 9'X8' (72 s.f.)
- 9'X12' (108 s.f.)
- 10'X12' (120 s.f.)
- 12'X12' (144 s.f.)

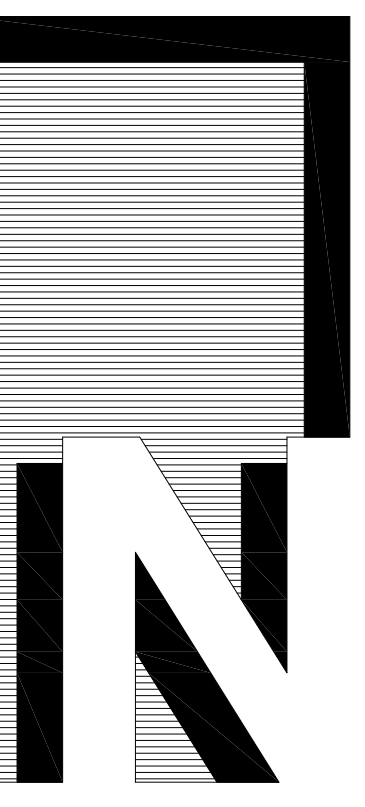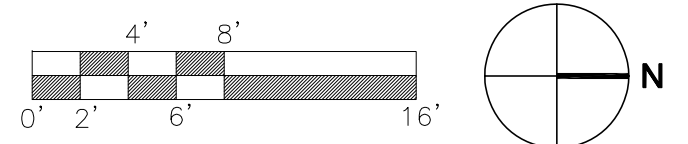

**NADEL**  
Architects Inc.

1990 So. Bundy Dr.  
Fourth Floor  
Los Angeles, CA 90025  
T. 310.826.2100  
F. 310.826.0182  
www.nadelarc.com

CONSULTANT

COUNTY OF LOS ANGELES  
**THE HALL OF JUSTICE**  
CHIEF ADMINISTRATIVE OFFICE

REVISIONS


DRAWING TITLE

**TENTH FLOOR  
SPACE PLAN**

SCALE : 1/8"=1'-0"  
DATE : August 2010  
JOB NO : 09398.00  
SHEET NO.

**SP-2.10**

ALL DIMENSIONS AND WRITTEN MATERIALS ARE APPROXIMATE. VERIFY THE DIMENSIONS AND HIGHLIGHTED DIMENSIONS FOR THE ADJUSTMENT AND THE SAME MAY VARY BE PUBLISHED. VERIFY THE DIMENSIONS AND HIGHLIGHTED DIMENSIONS FOR THE ADJUSTMENT. PRODUCE: MAREL ARCHITECTS INC. ALL RIGHTS RESERVED.

A A.05 A.2 B B.2 C D E E5 F G H H5 I J K K5 L M N N.8 O O.8 O.9 P

DISTRICT ATTORNEY





DISTRICT ATTORNEY

- 1
- 1.05
- 12
- 2
- 2.2
- 3
- 4
- 5
- 5.5
- 6
- 6.5
- 7
- 7.5
- 8
- 9
- 10
- 10.8
- 11
- 11.8
- 11.9
- 12

LEGEND:

- 7'x7' (49 s.f.)
- 8'x8' (64 s.f.)
- 8'x10' (80 s.f.)
- 9'x8' (72 s.f.)
- 9'x12' (108 s.f.)
- 10'x12' (120 s.f.)
- 12'x12' (144 s.f.)

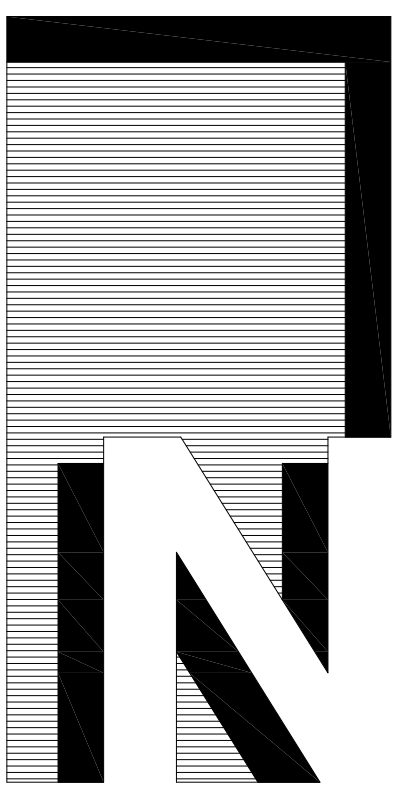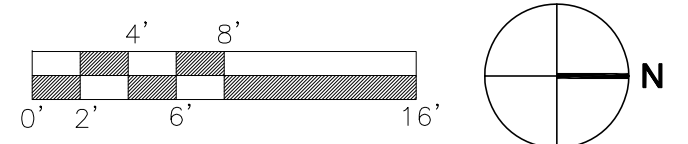

**NADEL**  
Architects Inc.

1990 So. Bundy Dr.  
Fourth Floor  
Los Angeles, CA 90025  
T. 310.826.2100  
F. 310.826.0182  
www.nadelarc.com

CONSULTANT

COUNTY OF LOS ANGELES  
**THE HALL OF JUSTICE**  
CHIEF ADMINISTRATIVE OFFICE

REVISIONS


DRAWING TITLE

**TWELFTH FLOOR  
SPACE PLAN**

SCALE : 1/8"=1'-0"  
DATE : August 2010  
JOB NO : 09398.00  
SHEET NO.

**SP-2.12**

ALL DRAWINGS AND WRITTEN MATERIAL ARE HEREBY SUBMITTED TO THE COUNTY OF LOS ANGELES AND UNDERSTAND THAT THE COUNTY OF LOS ANGELES AND THE COUNTY MAY HAVE THE RIGHT TO REPRODUCE, COPY, REPRODUCE, MAKE ADJUSTMENTS AND ALL RIGHTS RESERVED.

A A.05 A.2 B B.2 C D E E.5 F G H H.5 I J K K.5 L M N N.8 O O.8 O.9 P


DISTRICT ATTORNEY




DISTRICT ATTORNEY

1  
1.05  
12  
2  
3  
4  
5  
5.5  
6  
6.5  
7  
7.5  
8  
9  
10  
11  
11.8  
11.9  
12


LEGEND:  
7'x7' (49 s.f.)

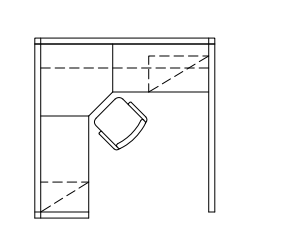


8'x8' (64 s.f.)

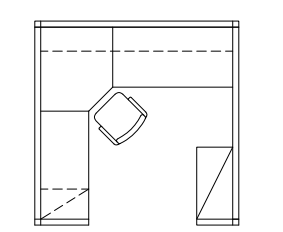


8'x10' (80 s.f.)

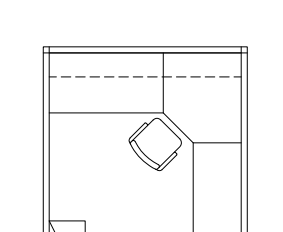


9'x8' (72 s.f.)

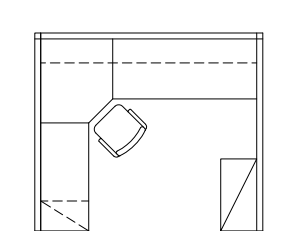


9'x12' (108 s.f.)

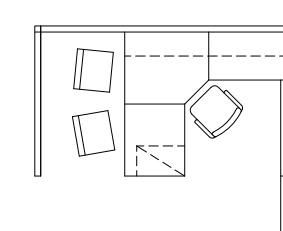

10'x12' (120 s.f.)

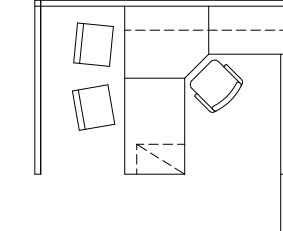


12'x12' (144 s.f.)

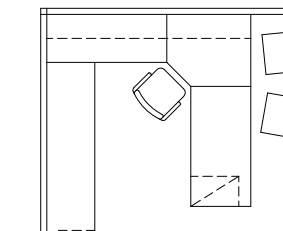

ALTERNATE  
ALTERNATE

ALTERNATE

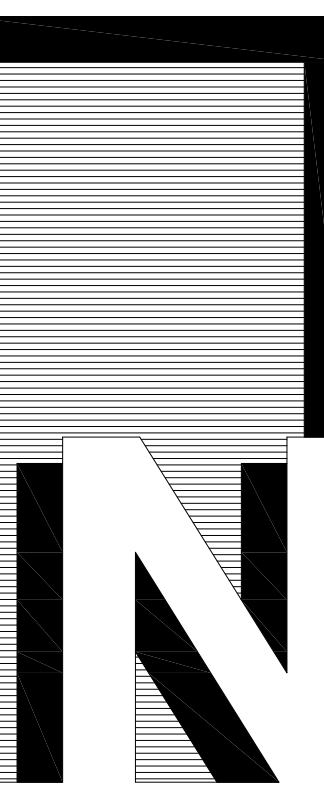

**NADEL**  
Architects Inc.

1990 So. Bundy Dr.  
Fourth Floor  
Los Angeles, CA 90025  
T. 310.826.2100  
F. 310.826.0182  
www.nadelarc.com

CONSULTANT

COUNTY OF LOS ANGELES  
**THE HALL OF JUSTICE**  
CHIEF ADMINISTRATIVE OFFICE

REVISIONS


DRAWING TITLE

**FOURTEENTH FLOOR  
SPACE PLAN**

SCALE : 1/8"=1'-0"  
DATE : August 2010  
JOB NO : 09398.00  
SHEET NO.

**SP-2.14**

