



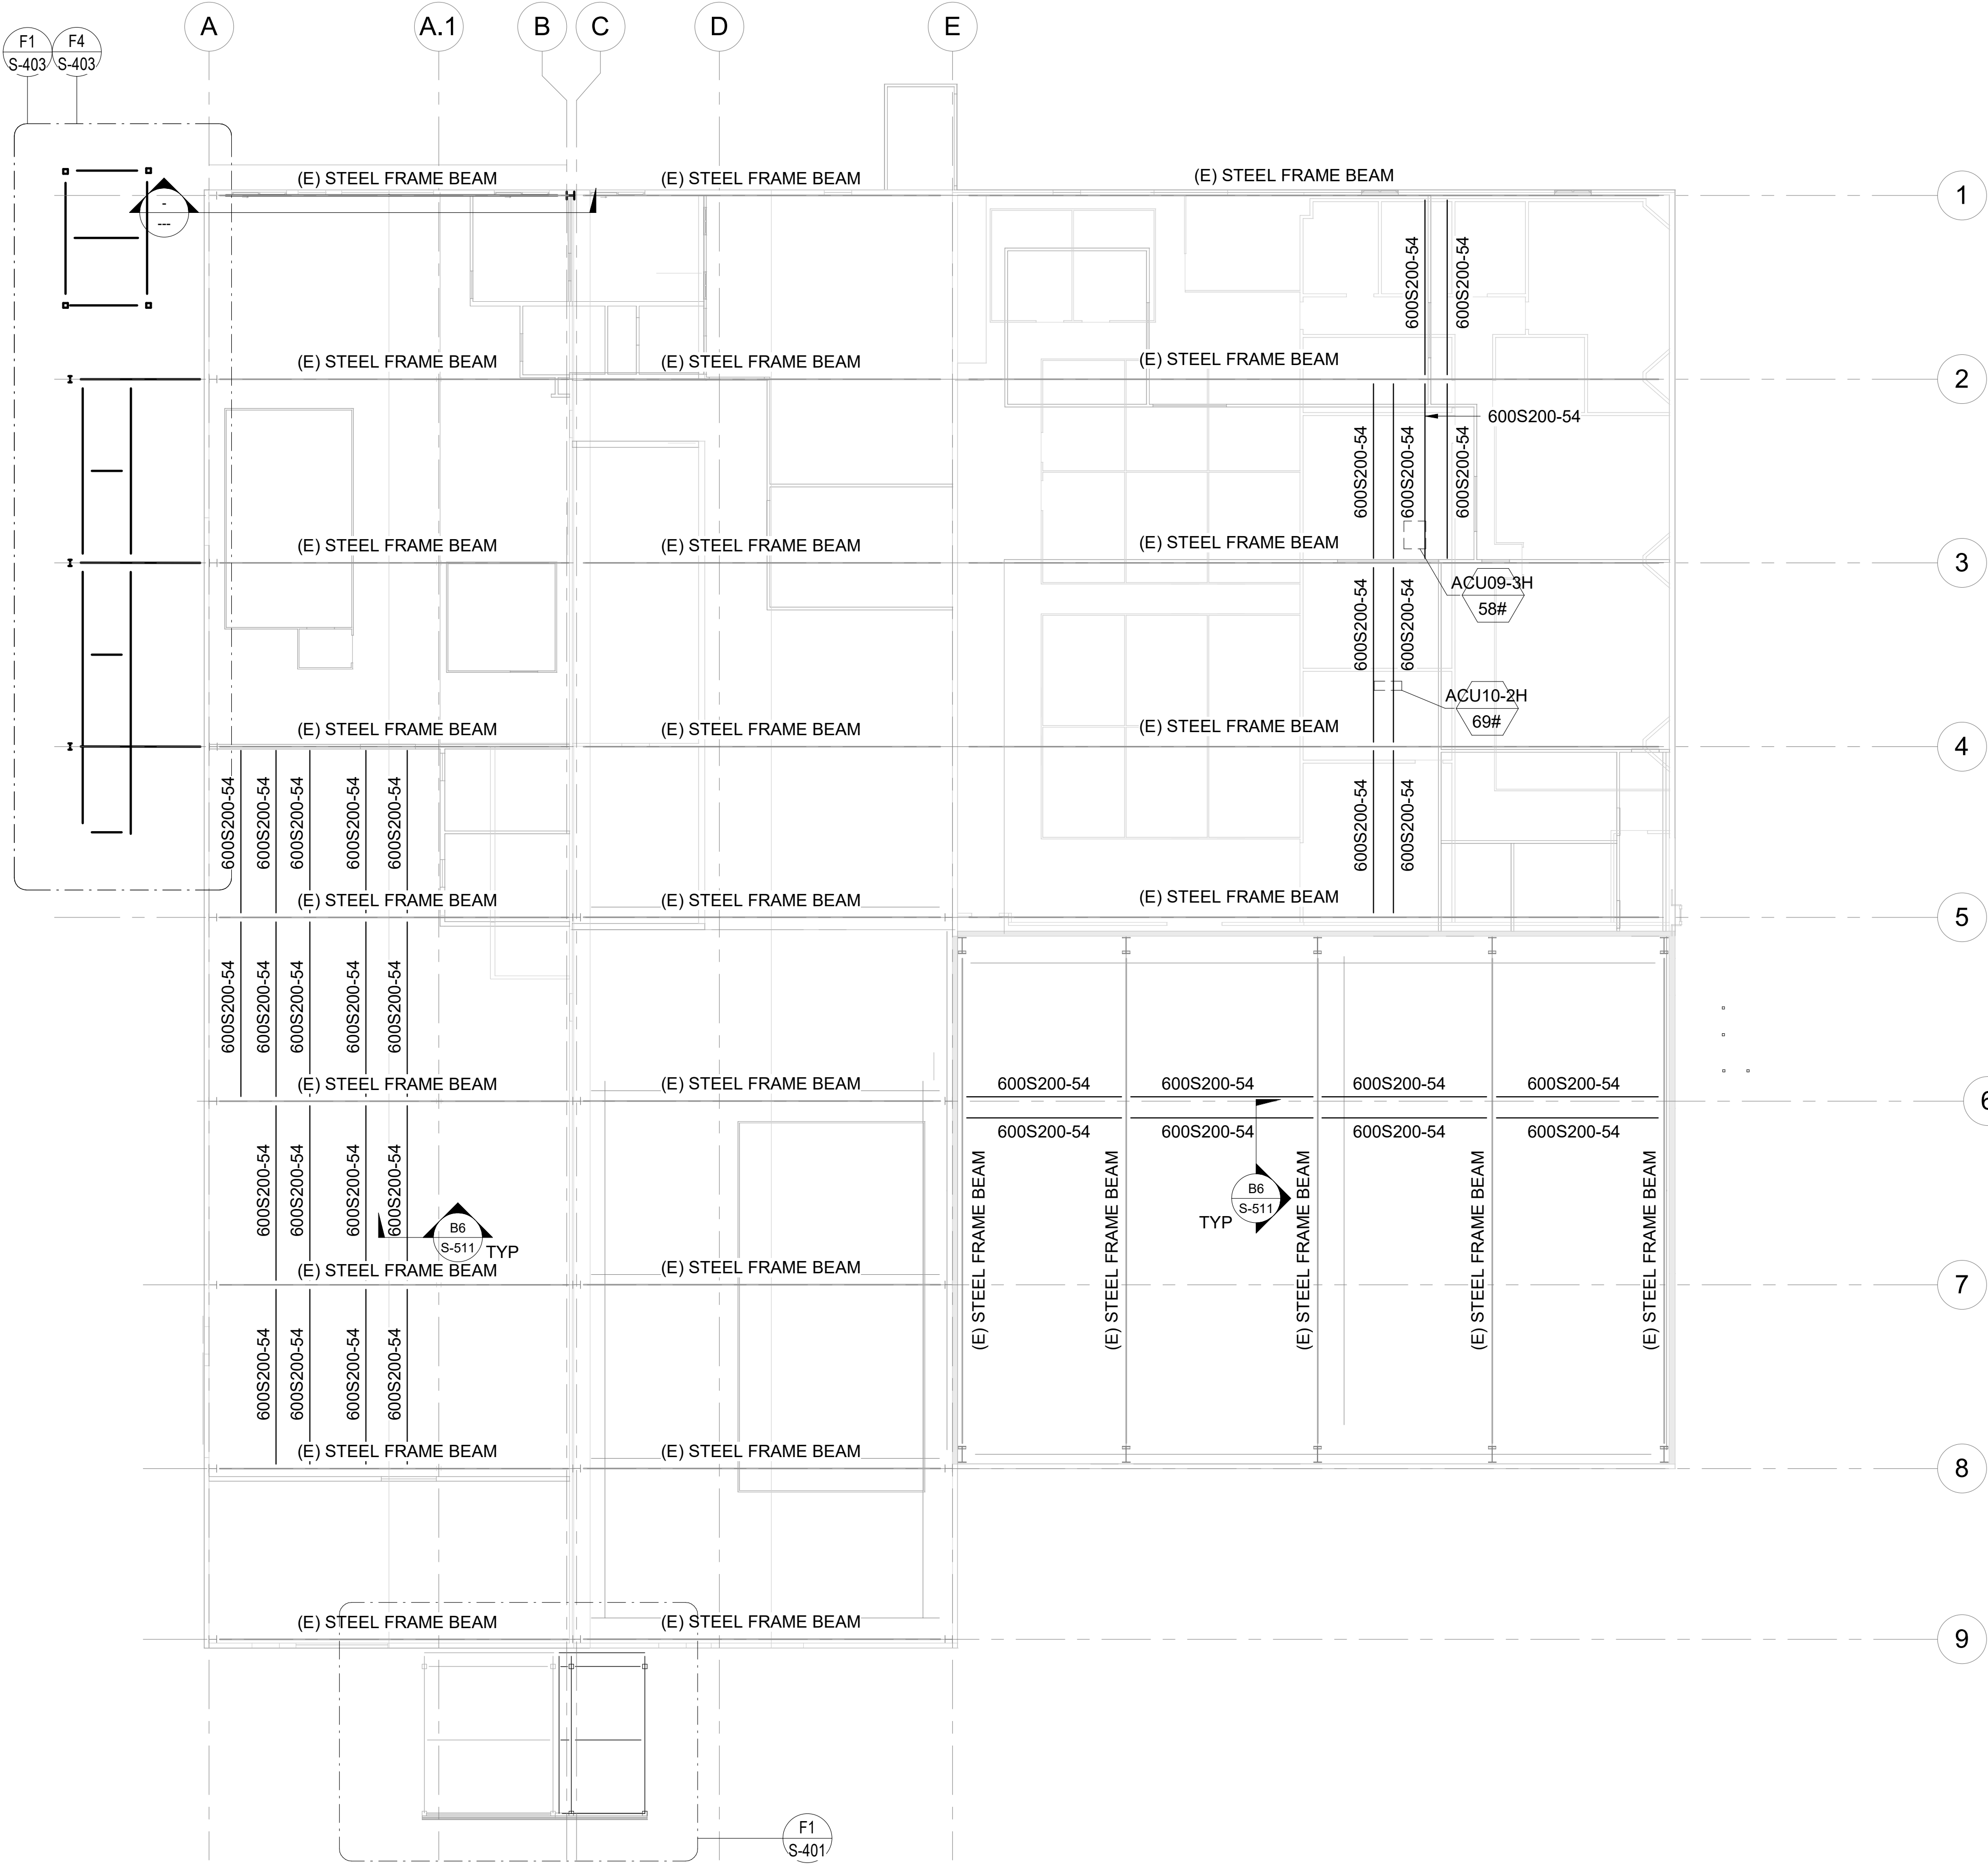

F1
S-102

OVERALL ROOF FRAMING PLAN
SCALE: 3/32" = 1'-0"

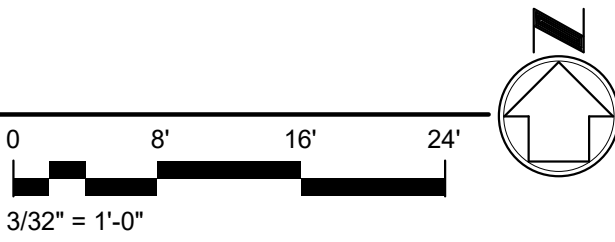

GENERAL NOTES

1. FOR STRUCTURAL GENERAL NOTES, SEE S-001.
2. FOR STRUCTURAL LEGNEDS AND ABBREVIATIONS, SEE S-002.
3. FOR STRUCTURAL SPECIAL INSPECTIONS, SEE S-003 AND S-004.

Sheet Title
OVERAL STRUCTURAL ROOF PLAN

Dwg. No.
PLS2021-0432-0006D

Sht. No.
S-102