



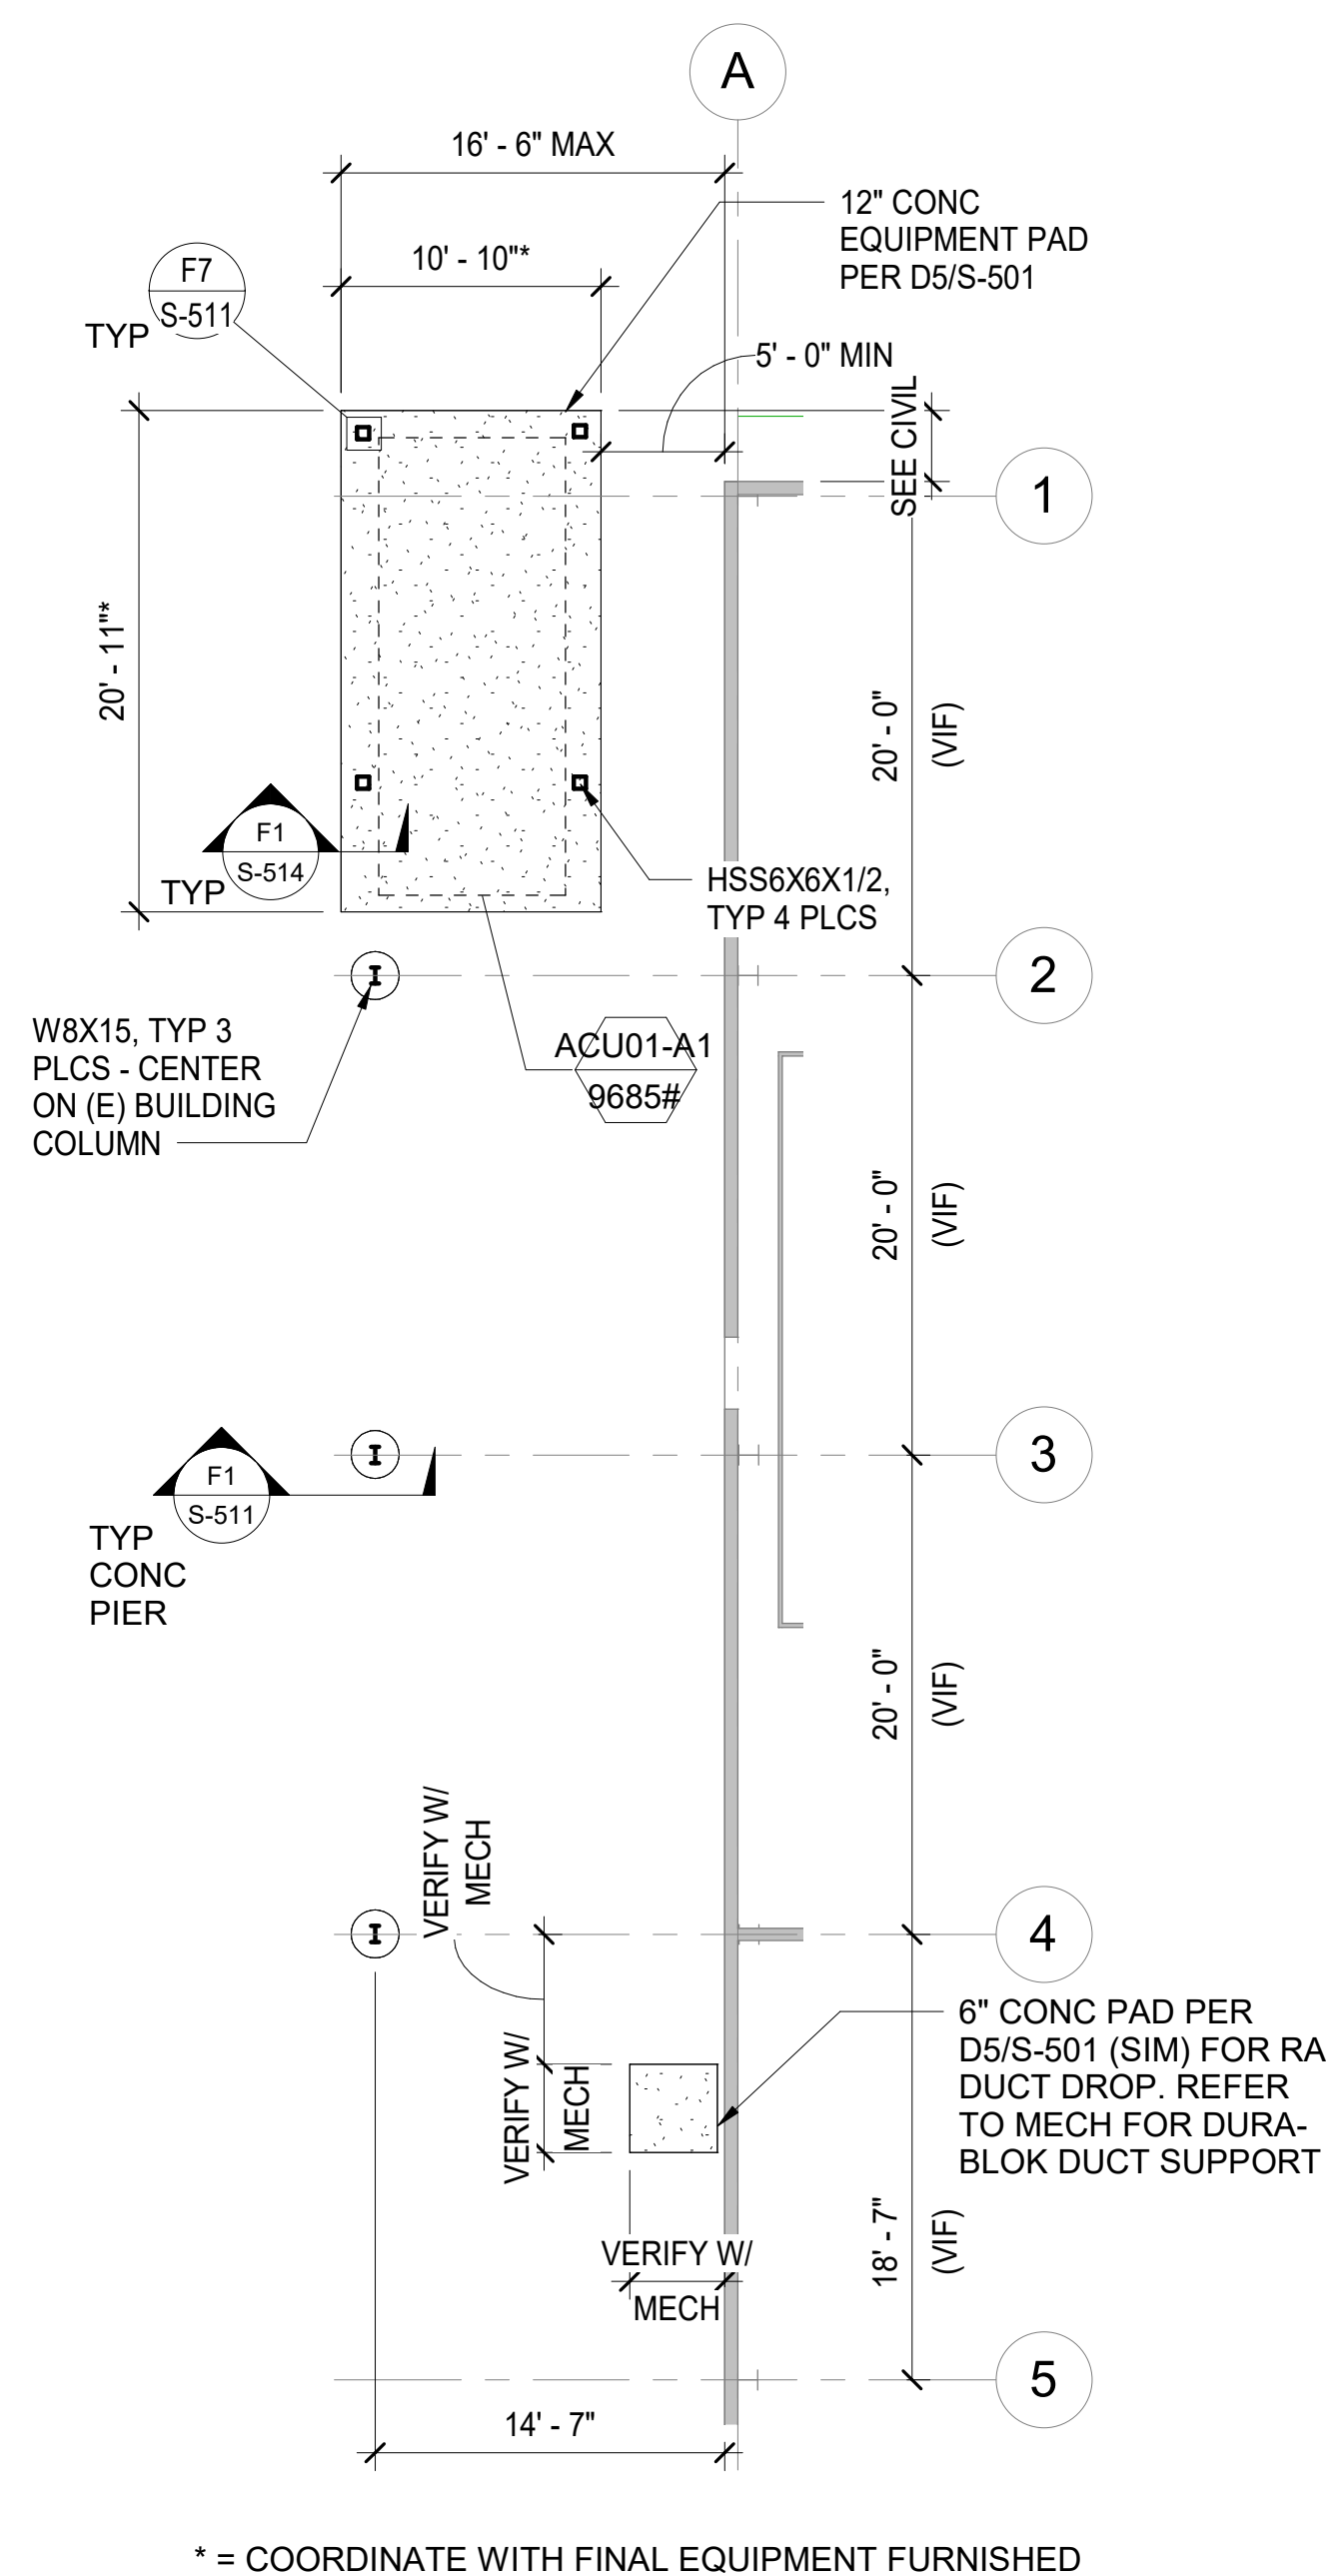

F1 **EXTERIOR DUCTWORK FOUNDATION PLAN**
S-402 SCALE: 1/8" = 1'-0"

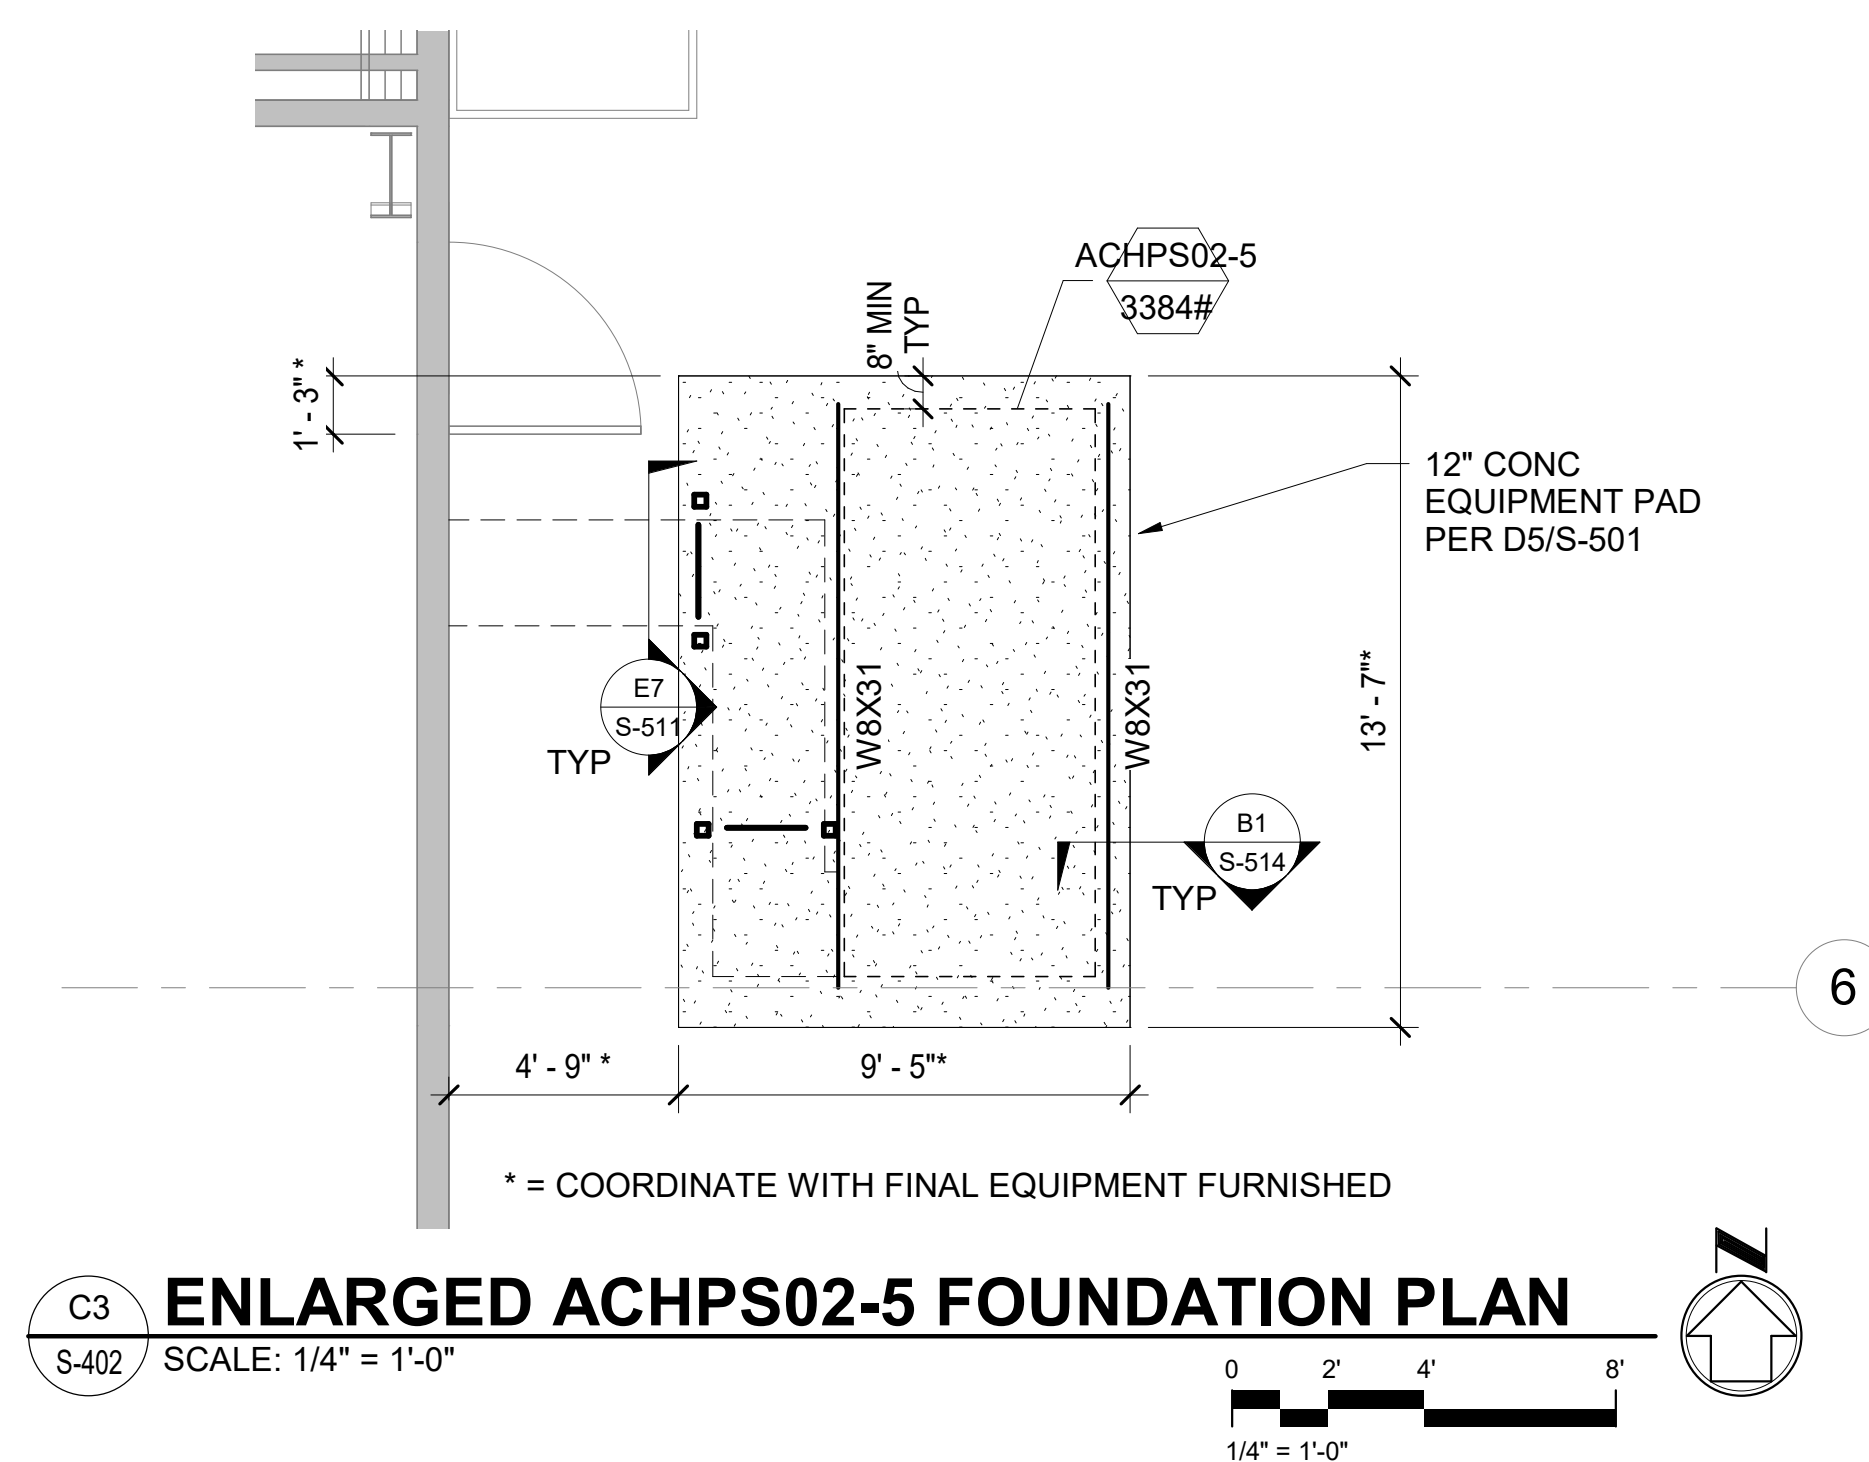


ENLARGED ACHPS02-5 FOUNDATION PLAN

C3
S-402 SCALE: 1/4" = 1'-0"

0 2' 4' 8'

1/4" = 1'-0"

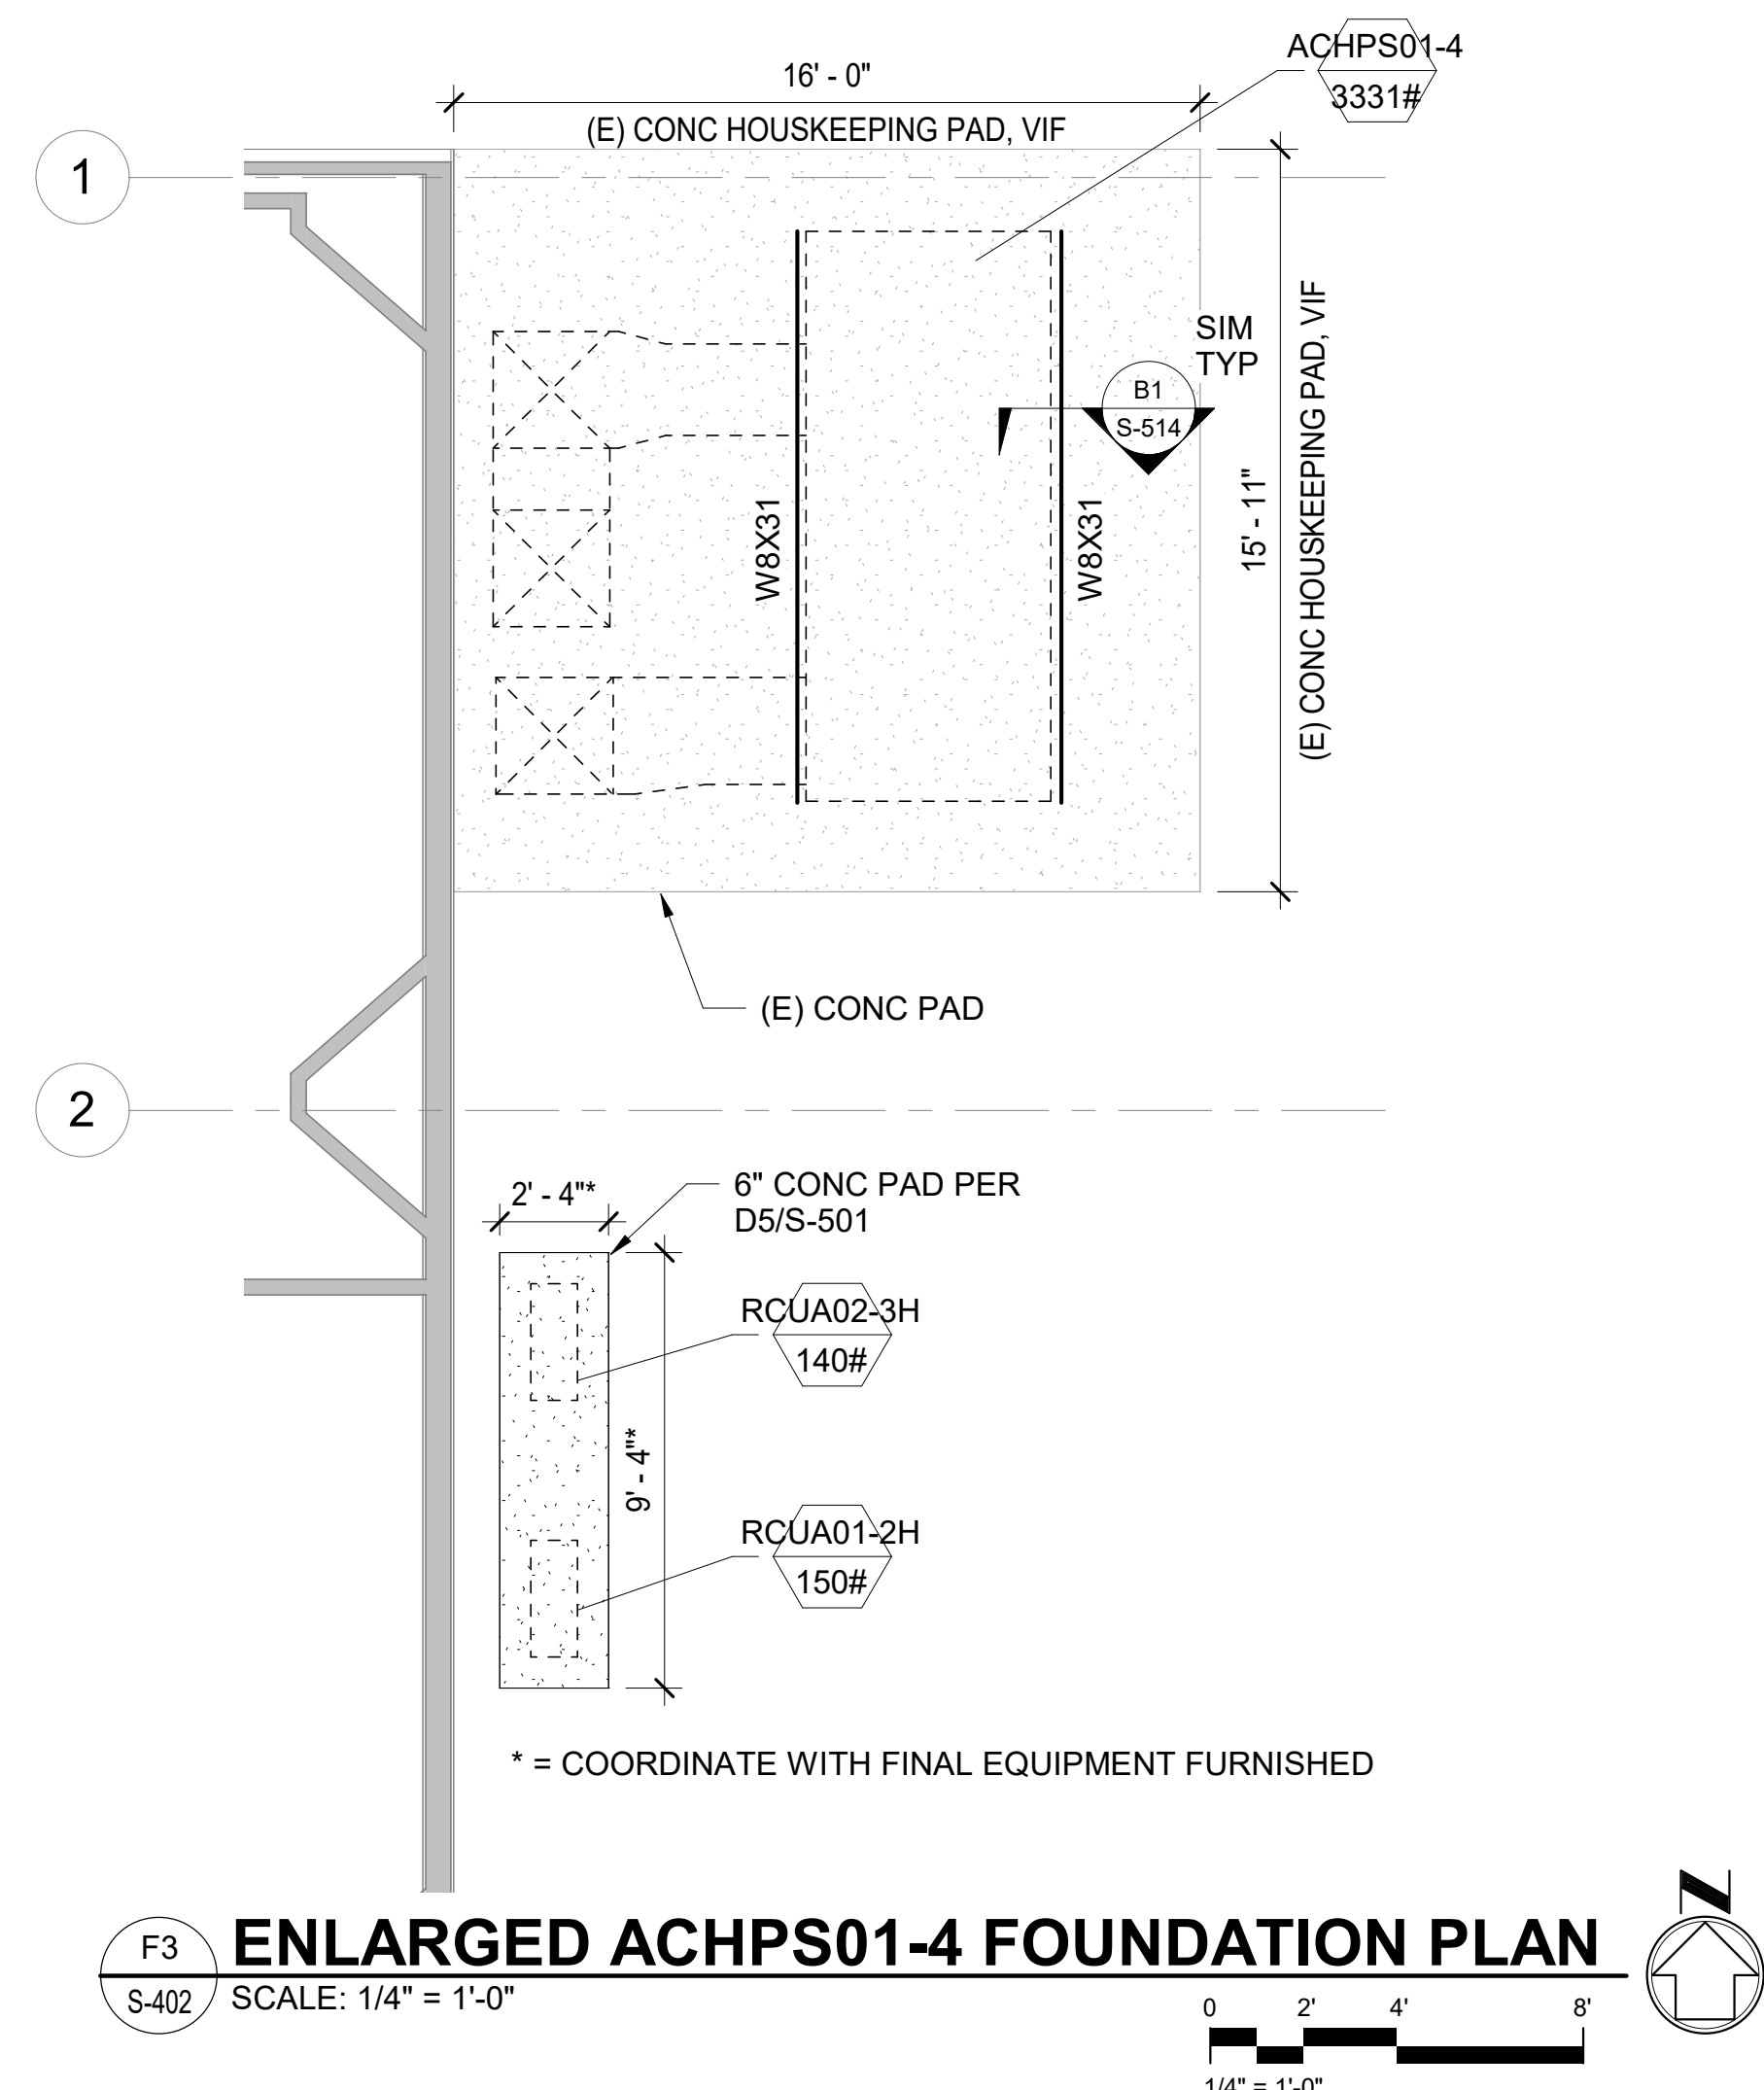

F3 ENLARGED ACHPS01-4 FOUNDATION PLAN
S-402 SCALE: 1/4" = 1'-0"

0 2' 4' 8'
1/4" = 1'-0"

- ## GENERAL NOTES
1. FOR STRUCTURAL GENERAL NOTES, SEE S-001.
 2. FOR STRUCTURAL LEGNEDS AND ABBREVIATIONS, SEE S-002.
 3. FOR STRUCTURAL SPECIAL INSPECTIONS, SEE S-003 AND S-004.
 4. REFER TO MECHANICAL FOR ANY DIMENSIONS NOT SHOWN.
 5. ALL TOP OF STEEL ELEVATIONS SHALL BE COORDINATED AND CONFIRMED WITH MECHANICAL.

Sheet Title

ENLARGED FOUNDATION
PLANS

Dwg. No.
PLS2021-0432-0008D

Sht. No.	S-402
----------	-------