

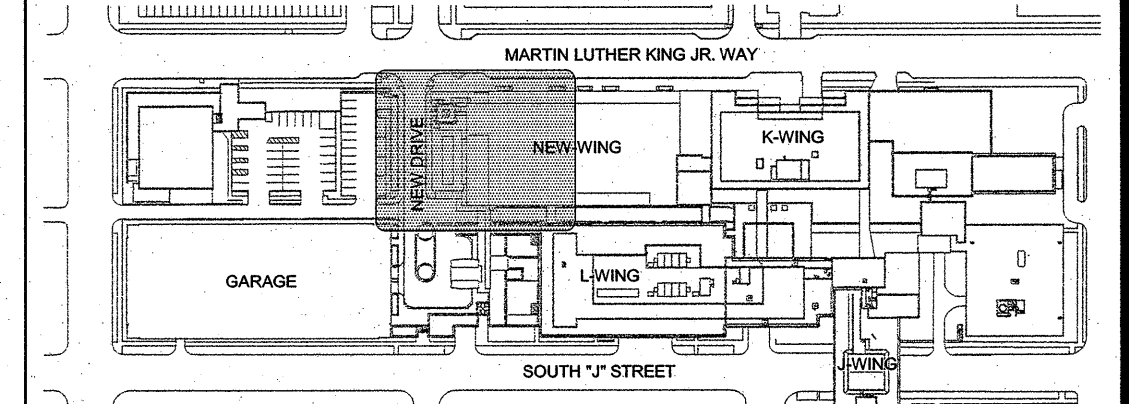


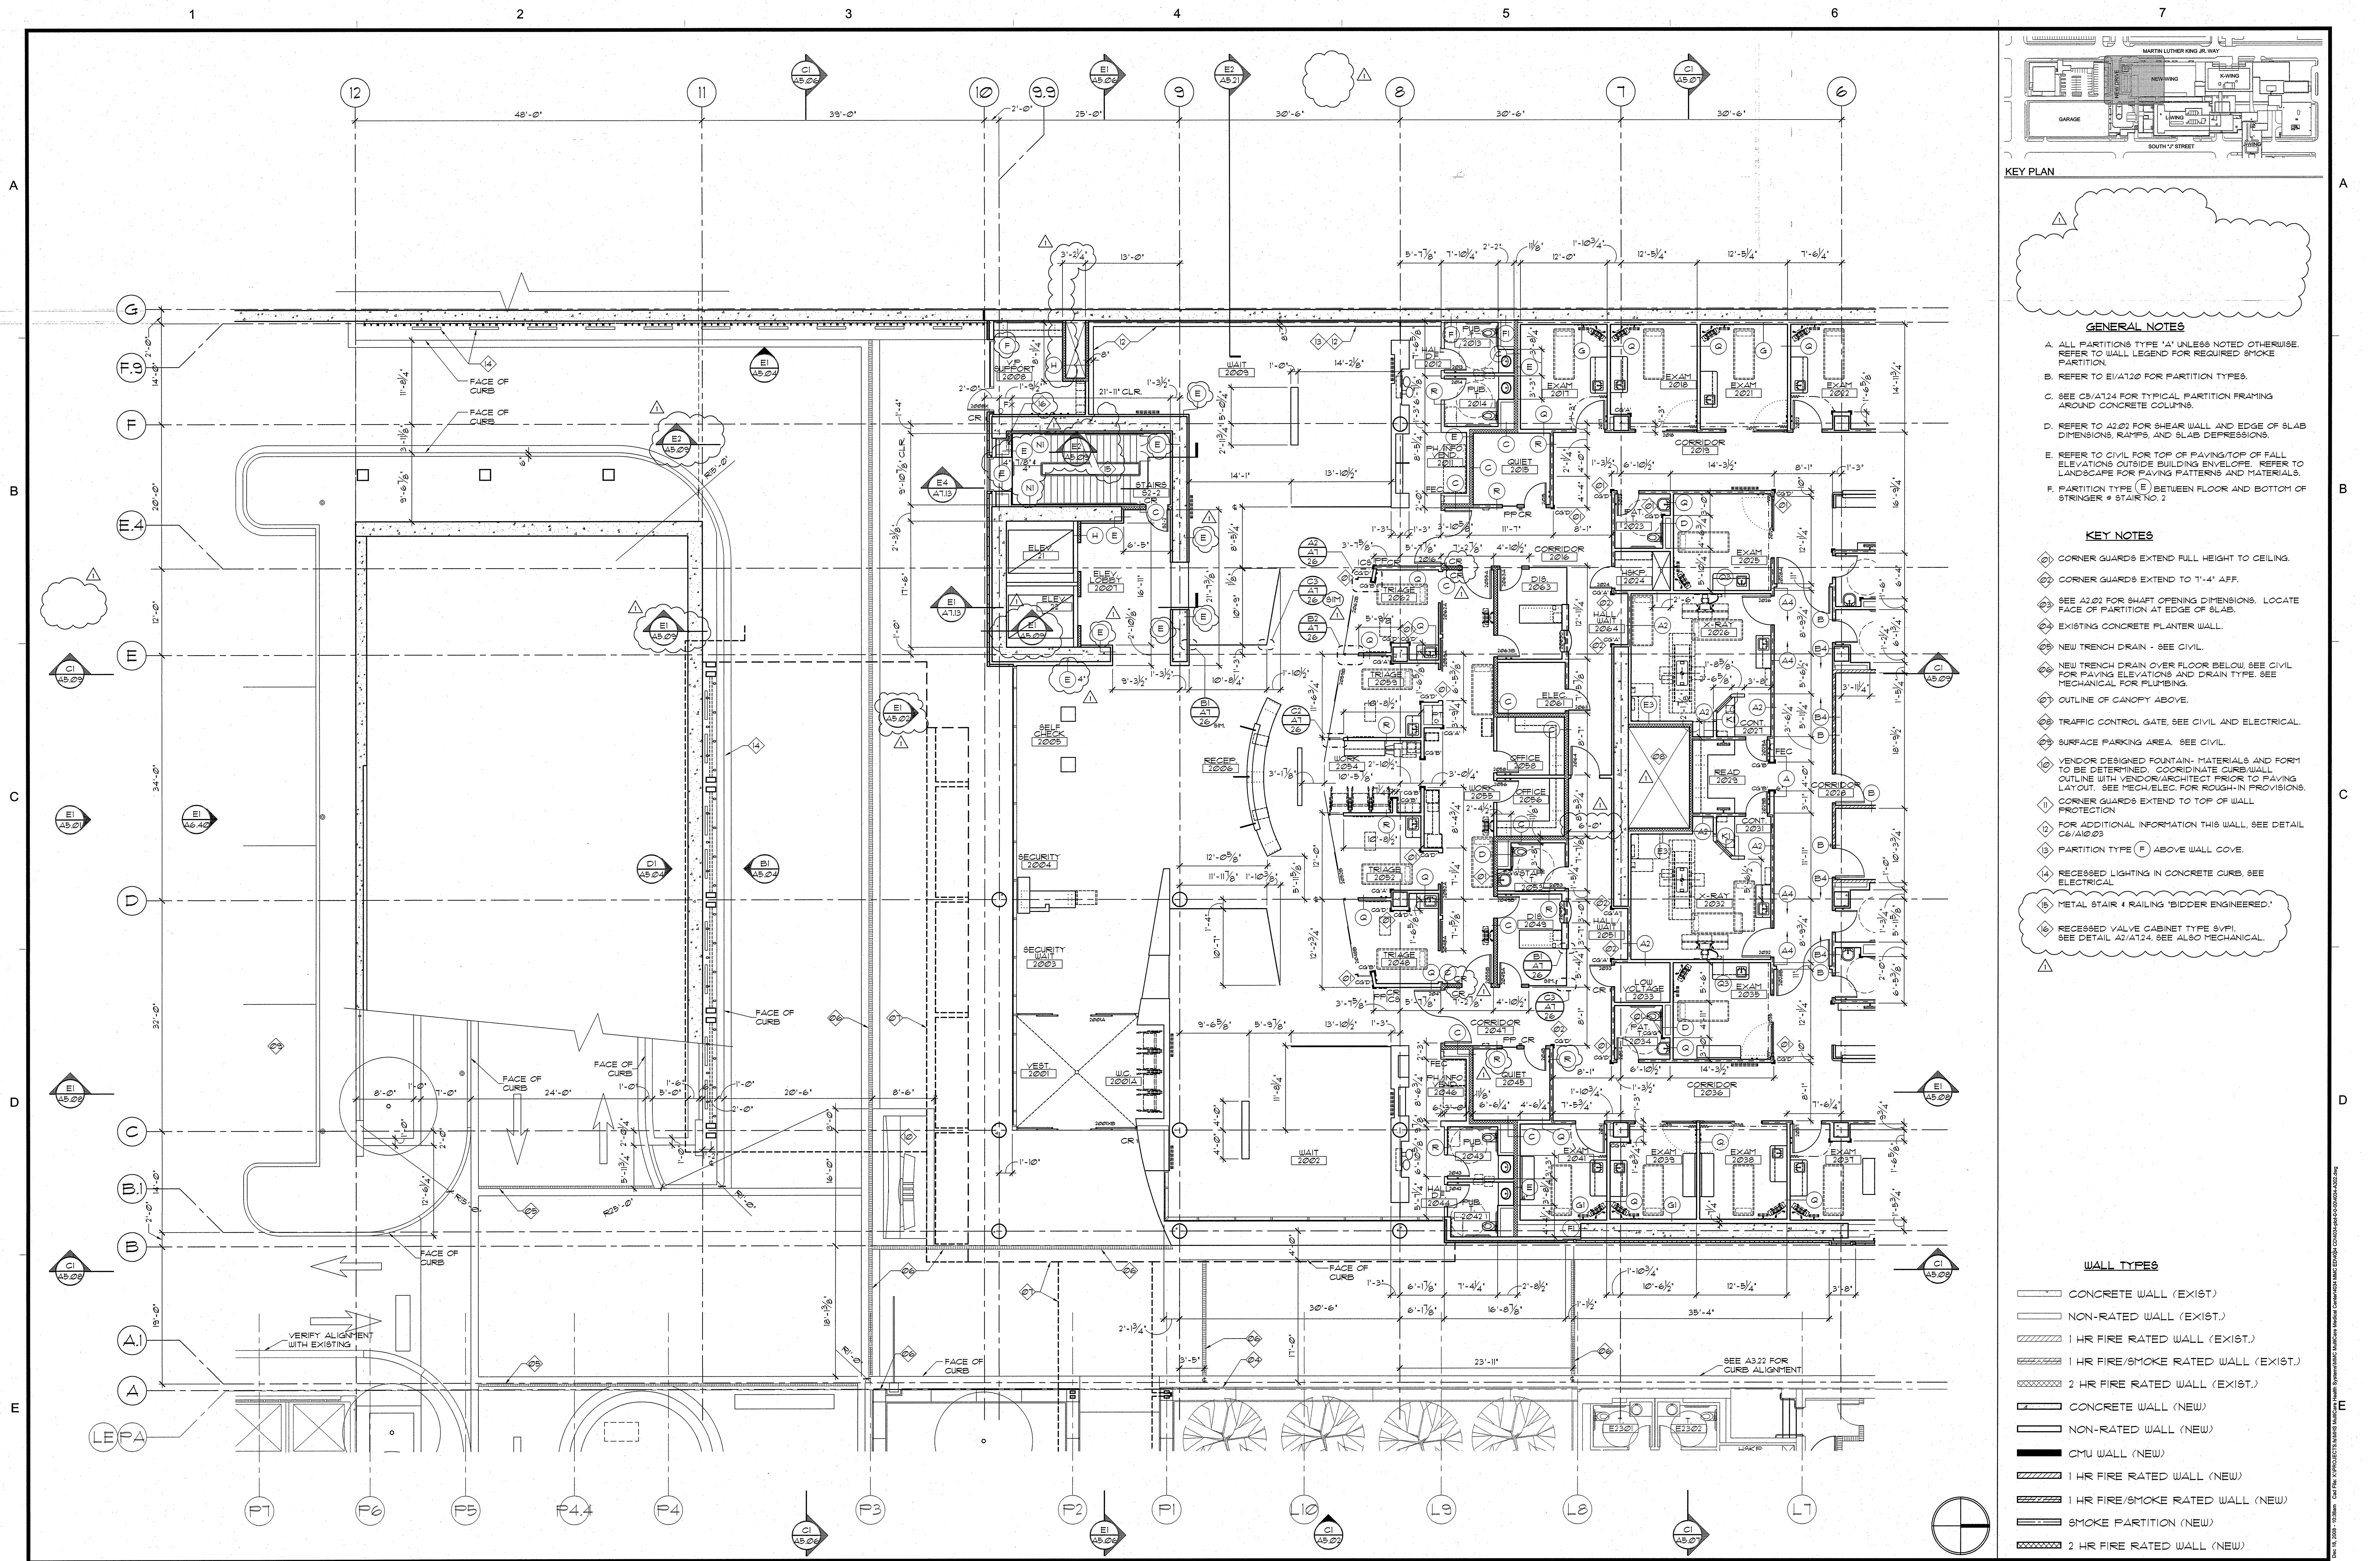

KEY PLAN

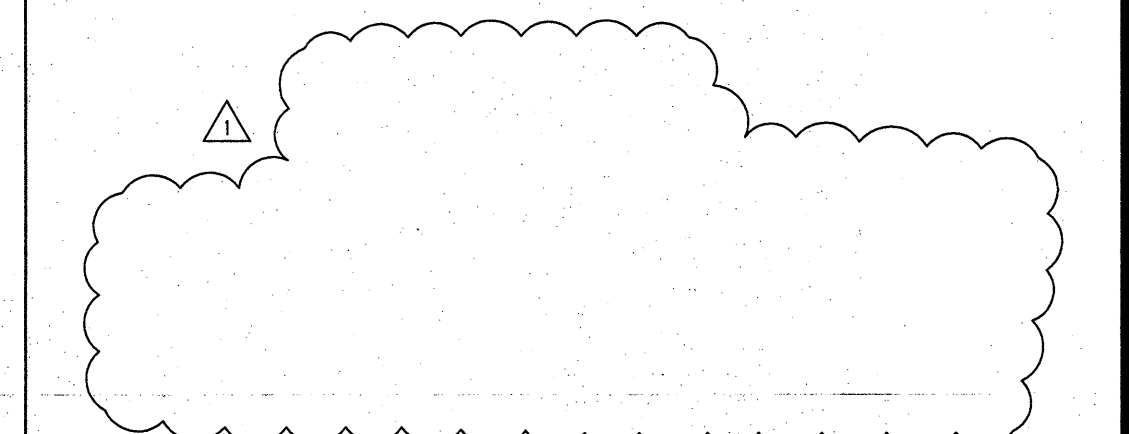

- GENERAL NOTES**
- A. ALL PARTITIONS TYPE 'A' UNLESS NOTED OTHERWISE. REFER TO WALL LEGEND FOR REQUIRED SMOKE PARTITION.
 - B. REFER TO E1/AT20 FOR PARTITION TYPES.
 - C. SEE C8/AT24 FOR TYPICAL PARTITION FRAMING AROUND CONCRETE COLUMNS.
 - D. REFER TO A2/02 FOR SHEAR WALL AND EDGE OF SLAB DIMENSIONS, RAMPS, AND SLAB DEPRESSIONS.
 - E. REFER TO CIVIL FOR TOP OF PAVING/TOP OF FALL ELEVATIONS OUTSIDE BUILDING ENVELOPE. REFER TO LANDSCAPE FOR PAVING PATTERNS AND MATERIALS.
 - F. PARTITION TYPE (E) BETWEEN FLOOR AND BOTTOM OF STRINGER • STAIR NO. 2

- KEY NOTES**
- 1. CORNER GUARDS EXTEND FULL HEIGHT TO CEILING.
 - 2. CORNER GUARDS EXTEND TO 1'-4" AFF.
 - 3. SEE A2/02 FOR SHIRT OPENING DIMENSIONS. LOCATE FACE OF PARTITION AT EDGE OF SLAB.
 - 4. EXISTING CONCRETE PLANTER WALL.
 - 5. NEW TRENCH DRAIN - SEE CIVIL.
 - 6. NEW TRENCH DRAIN OVER FLOOR BELOW. SEE CIVIL FOR PAVING ELEVATIONS AND DRAIN TYPE. SEE MECHANICAL FOR PLUMBING.
 - 7. OUTLINE OF CANOPY ABOVE.
 - 8. TRAFFIC CONTROL GATE. SEE CIVIL AND ELECTRICAL.
 - 9. SURFACE PARKING AREA. SEE CIVIL.
 - 10. VENDOR DESIGNED FOUNTAIN. MATERIALS AND FORM TO BE DETERMINED. COORDINATE CURB/WALL OUTLINE WITH VENDOR/ARCHITECT PRIOR TO PAVING LAYOUT. SEE MECH/ELEC. FOR ROUGH-IN PROVISIONS.
 - 11. CORNER GUARDS EXTEND TO TOP OF WALL PROTECTION.
 - 12. FOR ADDITIONAL INFORMATION THIS WALL, SEE DETAIL C6/A10/03.
 - 13. PARTITION TYPE (F) ABOVE WALL COVE.
 - 14. RECESSED LIGHTING IN CONCRETE CURB, SEE ELECTRICAL.
 - 15. METAL STAIR • RAILING 'BIDDER ENGINEER'.
 - 16. RECESSED VALVE CABINET TYPE 9VPI. SEE DETAIL A2/AT24. SEE ALSO MECHANICAL.

WALL TYPES

[Solid Line]	CONCRETE WALL (EXIST.)
[Dashed Line]	NON-RATED WALL (EXIST.)
[Diagonal Hatching]	1 HR FIRE RATED WALL (EXIST.)
[Cross Hatching]	1 HR FIRE/SMOKE RATED WALL (EXIST.)
[Stippled]	2 HR FIRE RATED WALL (EXIST.)
[Solid Line]	CONCRETE WALL (NEW)
[Dashed Line]	NON-RATED WALL (NEW)
[Solid Line]	CMU WALL (NEW)
[Diagonal Hatching]	1 HR FIRE RATED WALL (NEW)
[Cross Hatching]	1 HR FIRE/SMOKE RATED WALL (NEW)
[Stippled]	SMOKE PARTITION (NEW)
[Cross Hatching]	2 HR FIRE RATED WALL (NEW)

GIFFIN • BOLTE • JURGENS
ARCHITECTS
815 S.W. SECOND AVENUE • PORTLAND, OREGON 97204
(503) 223-0992 www.gbjarch.com FAX (503) 294-3961



MultiCare
EMERGENCY DEPARTMENT & CANCER CENTER EXPANSION
TACOMA, WASHINGTON

CCD #04	12-17-2008	Date	09-26-2008
		Scale	1/8"=1'-0"
		Drawn By	JLC
		Job No.	4034

2nd Floor Plan-South
A3
02