


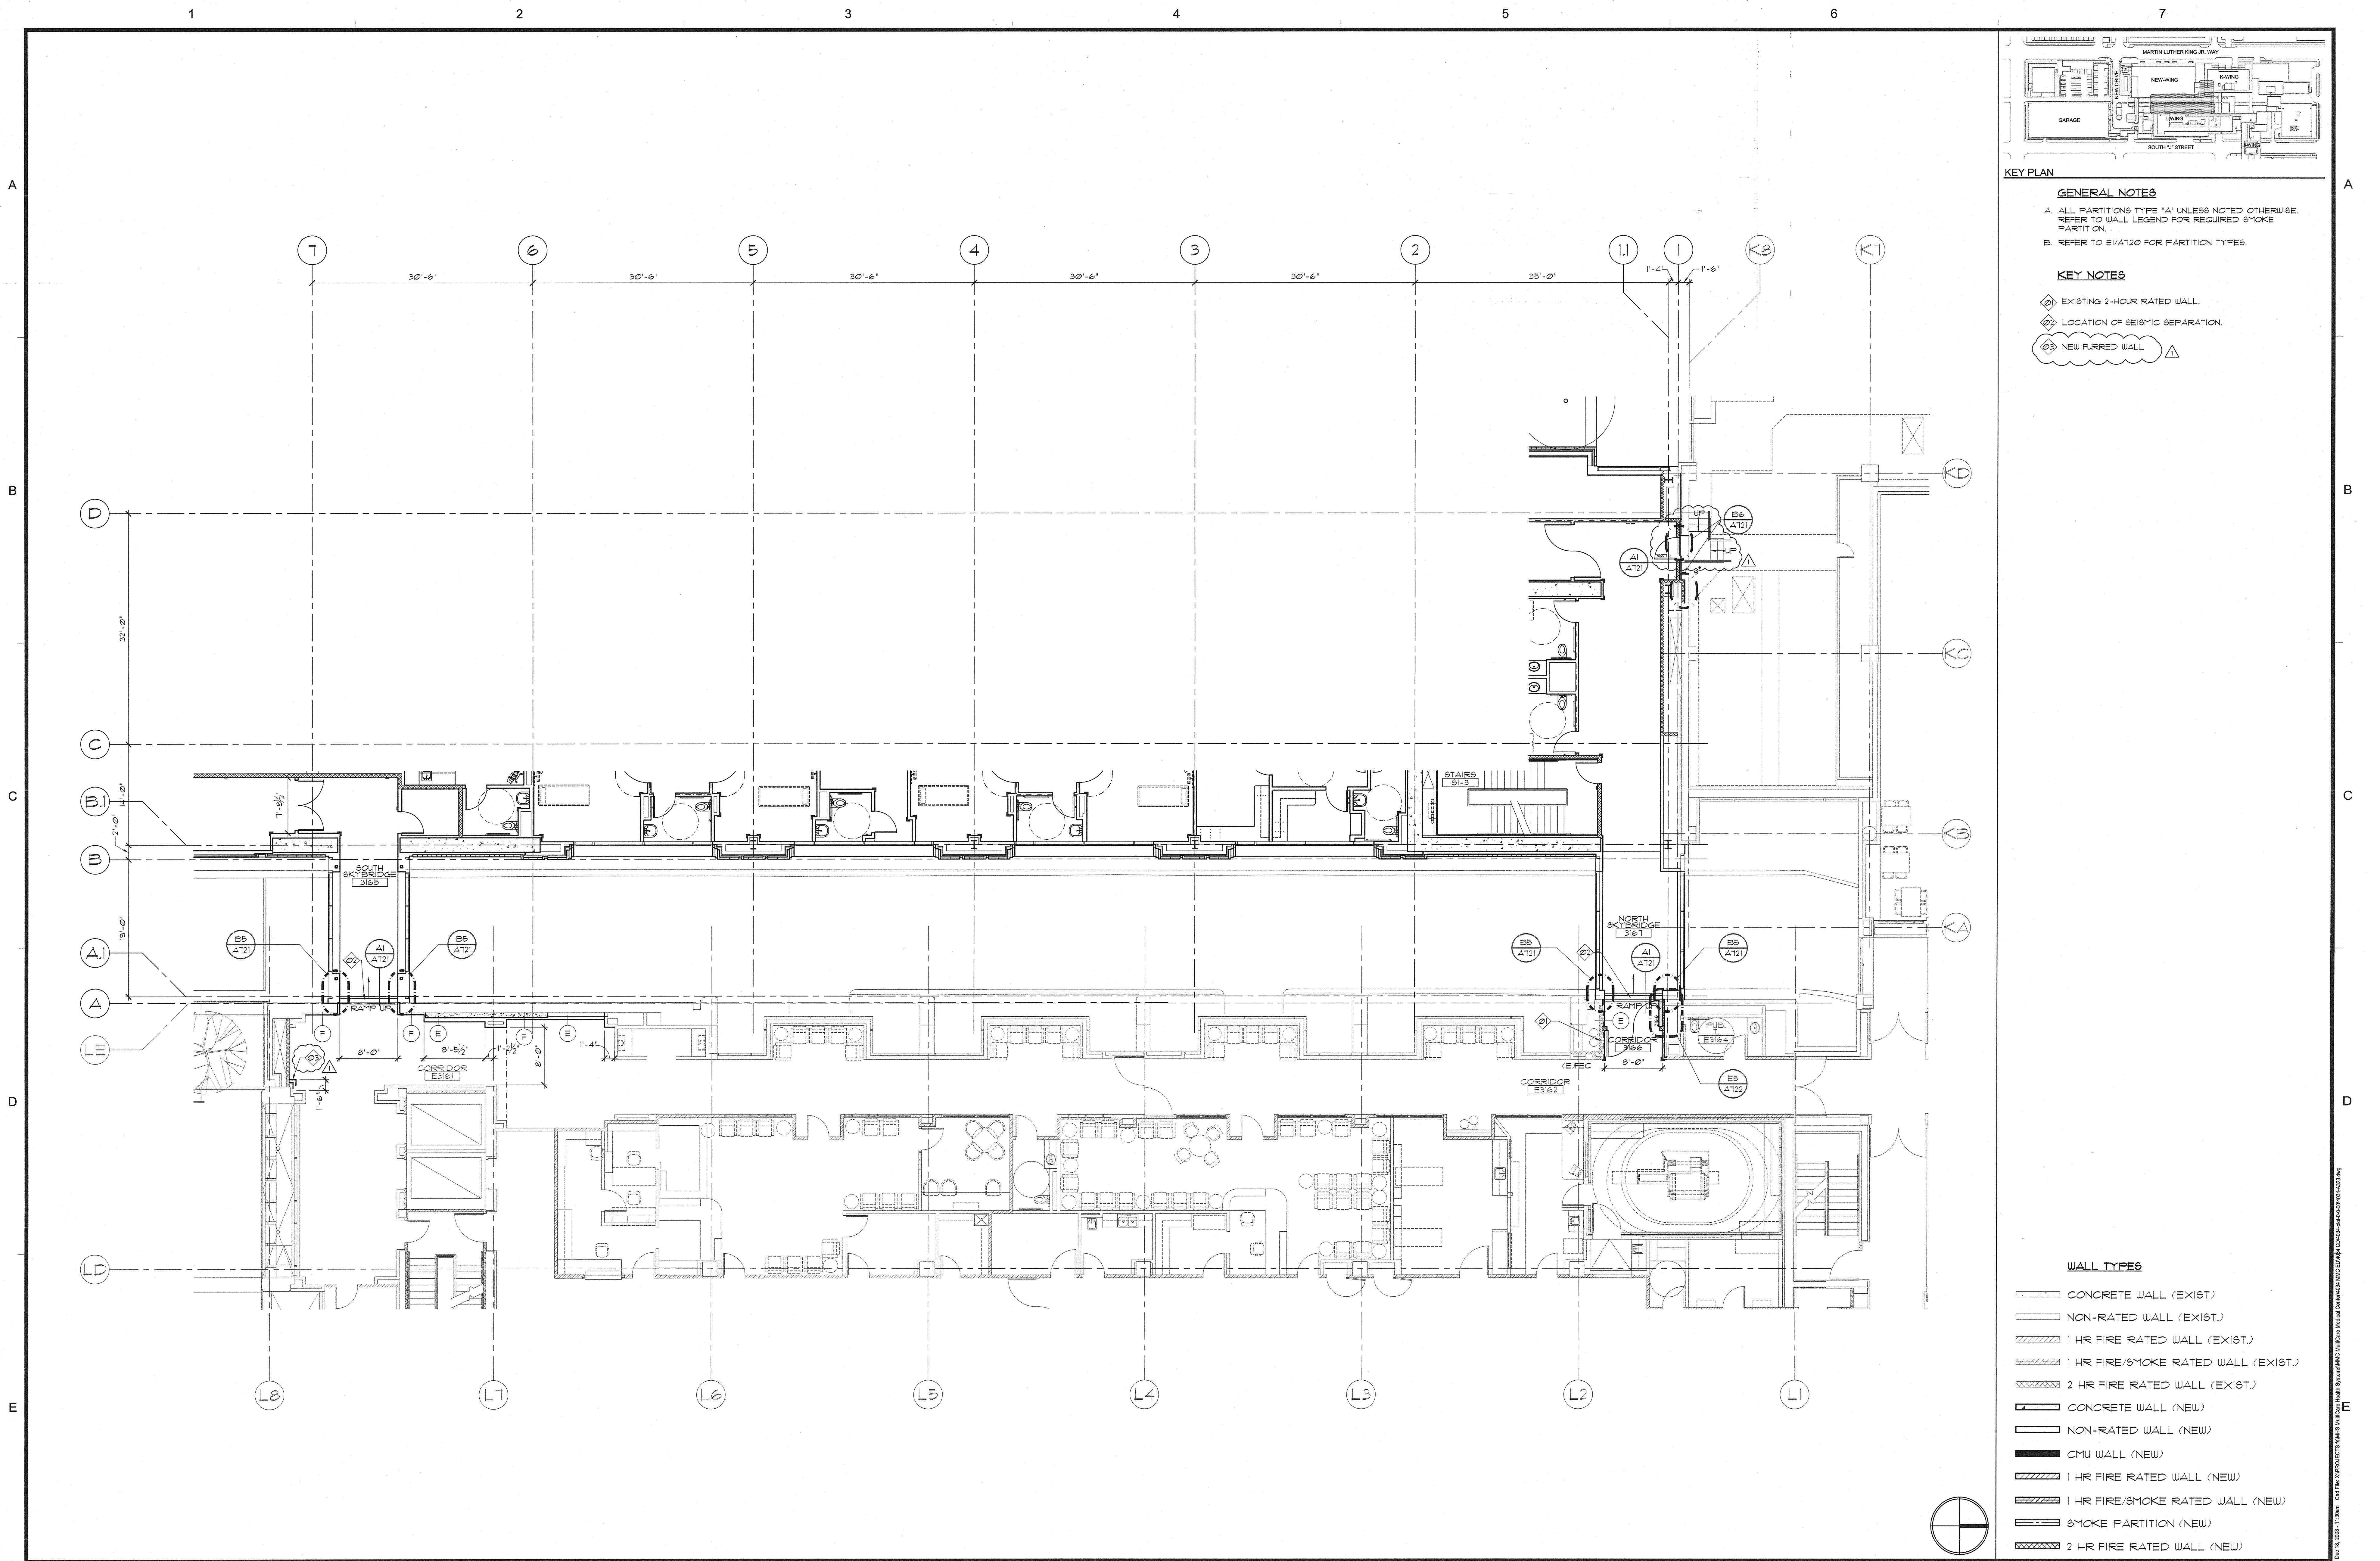

KEY PLAN

GENERAL NOTES

A. ALL PARTITIONS TYPE 'A' UNLESS NOTED OTHERWISE. REFER TO WALL LEGEND FOR REQUIRED SMOKE PARTITION.

B. REFER TO E1/A120 FOR PARTITION TYPES.

- KEY NOTES**
- EXISTING 2-HOUR RATED WALL.
 - LOCATION OF SEISMIC SEPARATION.
 - NEW FURRED WALL.

- WALL TYPES**
- CONCRETE WALL (EXIST.)
 - NON-RATED WALL (EXIST.)
 - 1 HR FIRE RATED WALL (EXIST.)
 - 1 HR FIRE/SMOKE RATED WALL (EXIST.)
 - 2 HR FIRE RATED WALL (EXIST.)
 - CONCRETE WALL (NEW)
 - NON-RATED WALL (NEW)
 - CMU WALL (NEW)
 - 1 HR FIRE RATED WALL (NEW)
 - 1 HR FIRE/SMOKE RATED WALL (NEW)
 - SMOKE PARTITION (NEW)
 - 2 HR FIRE RATED WALL (NEW)

GIFFIN • BOLTE • JURGENS
ARCHITECTS
815 S.W. SECOND AVENUE • PORTLAND, OREGON 97204
(503) 223-0992 www.gbjarch.com FAX (503) 294-3961



MultiCare
EMERGENCY DEPARTMENT & CANCER CENTER EXPANSION
TACOMA, WASHINGTON

CCD #04	12-17-2008

Date 09-26-2008
Scale 1/8"=1'-0"
Drawn By JLC
Job No. 4034

**3rd Floor Plan-
L-wing & K-wing
Remodel**

**A3
23**