


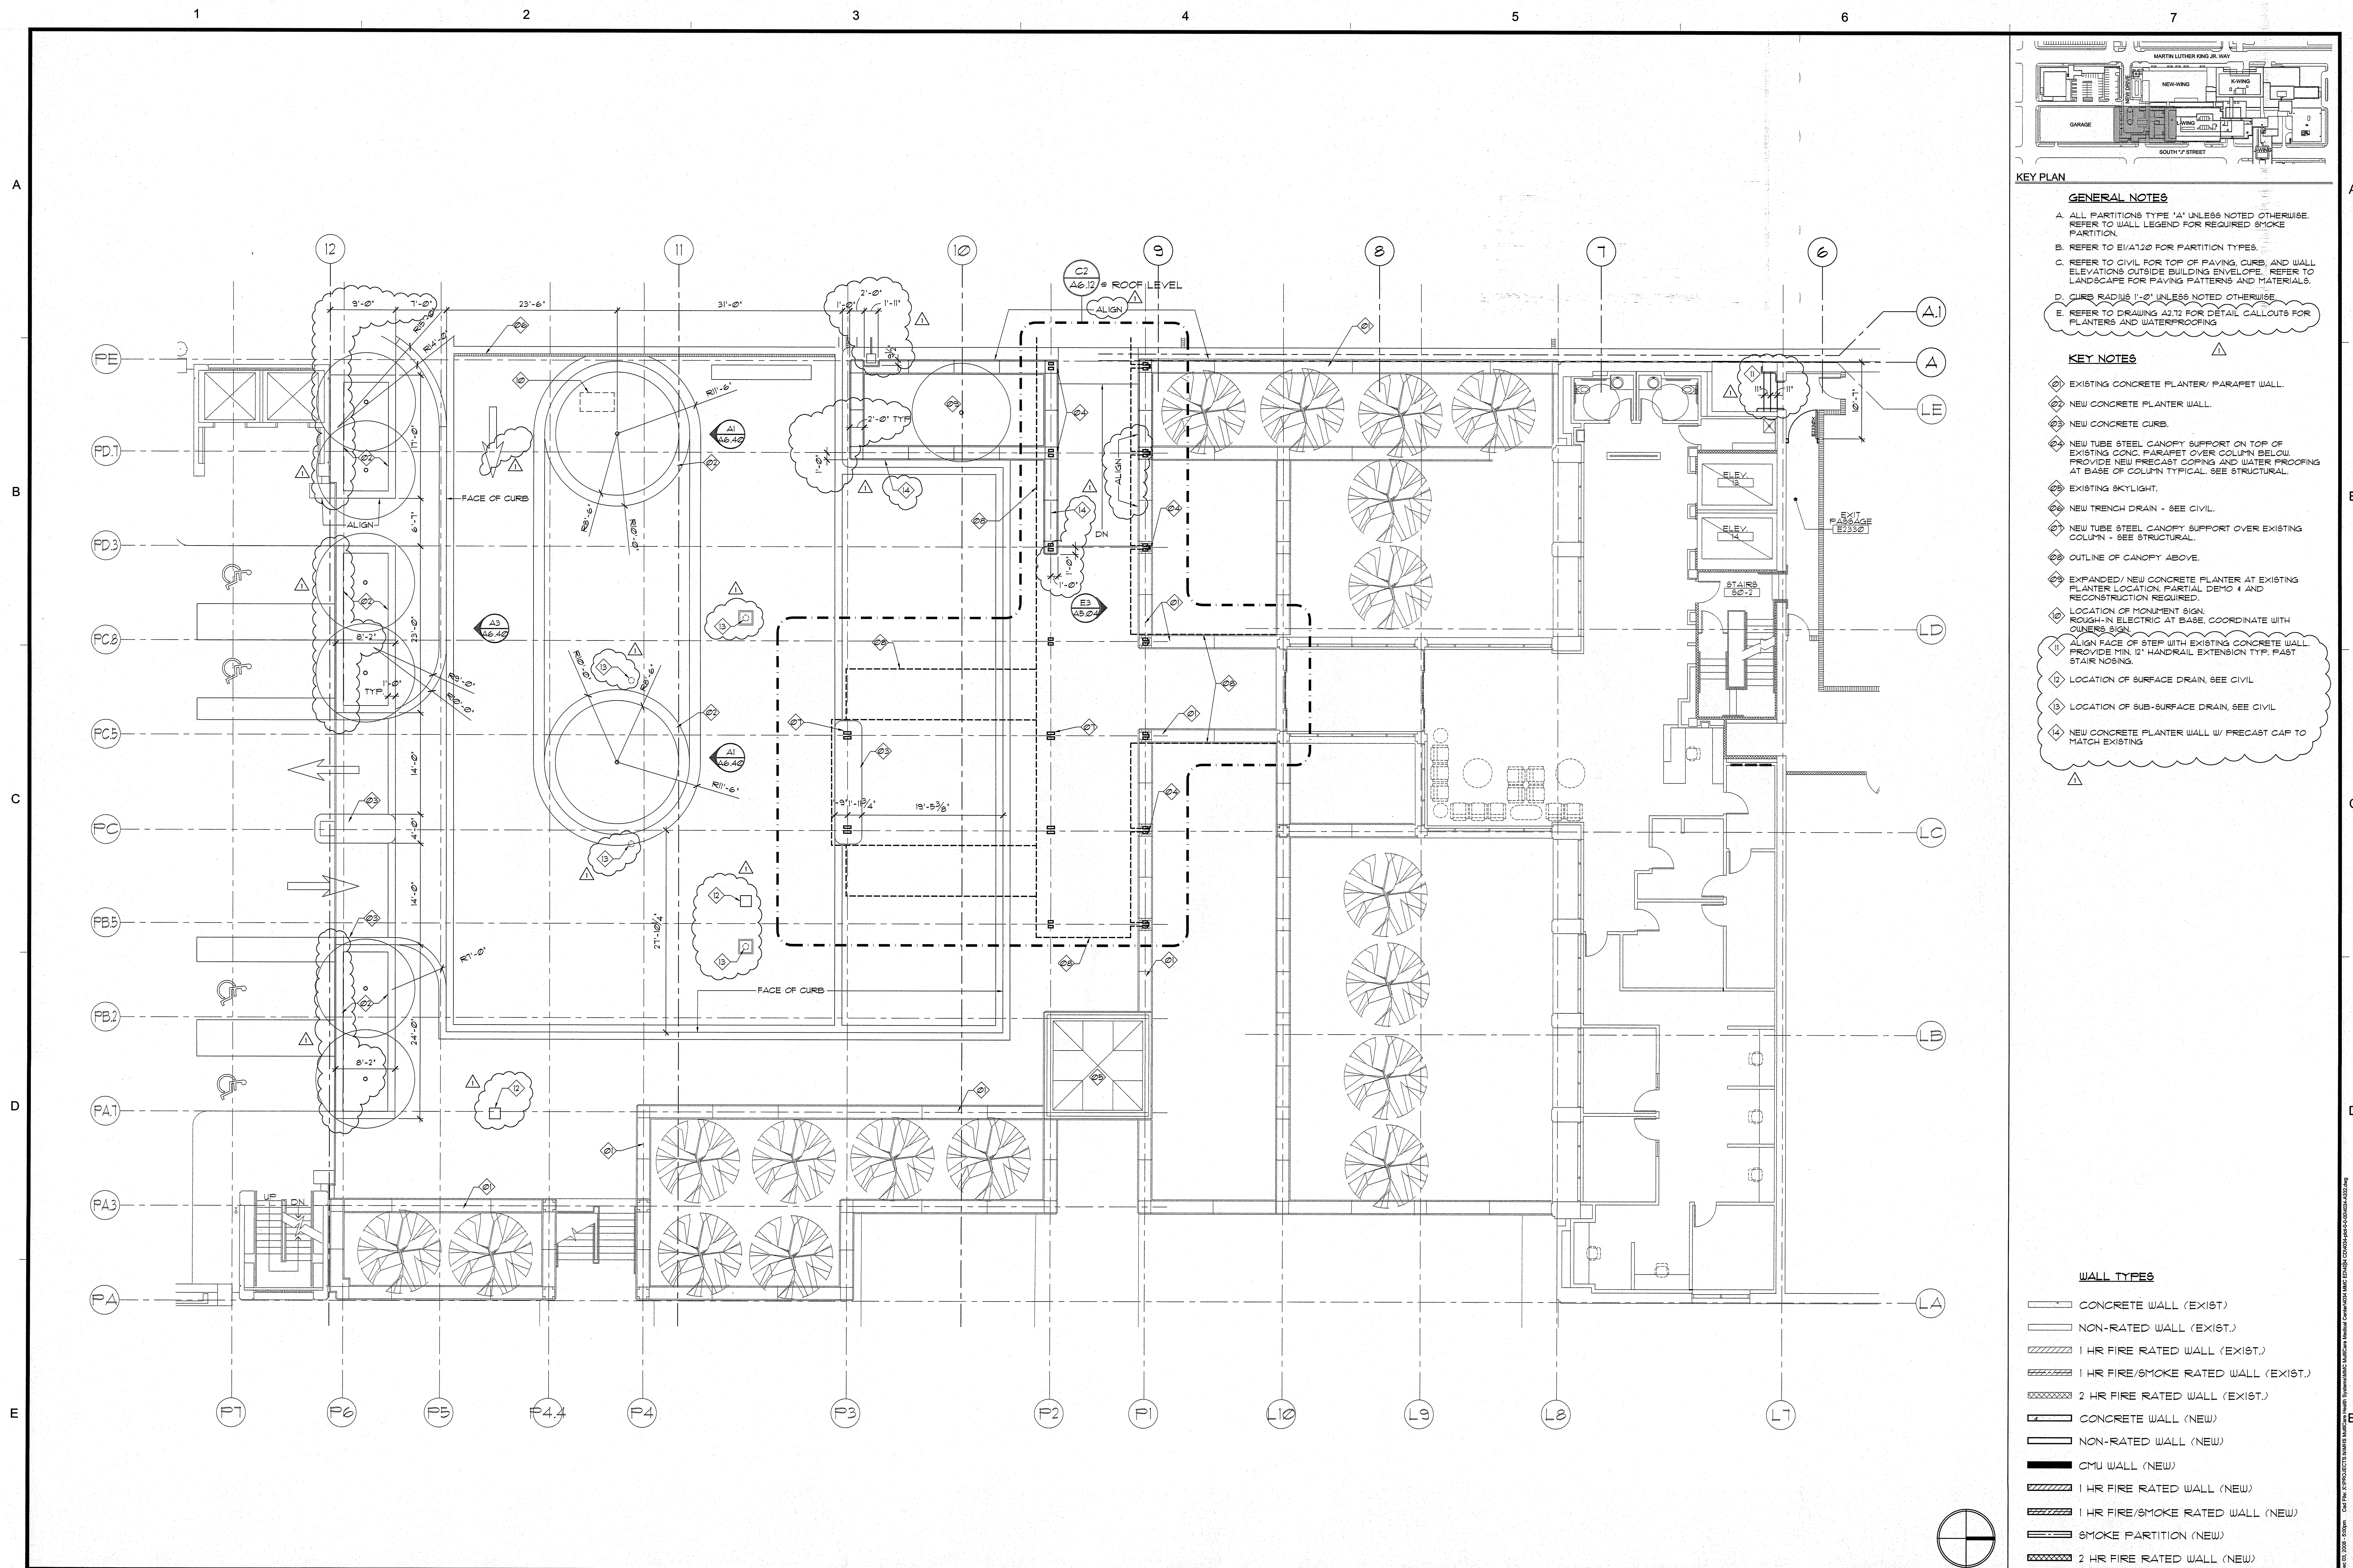


- KEY PLAN**
- GENERAL NOTES**
- A. ALL PARTITIONS TYPE 'A' UNLESS NOTED OTHERWISE. REFER TO WALL LEGEND FOR REQUIRED SMOKE PARTITION.
 - B. REFER TO E1/A130 FOR PARTITION TYPES.
 - C. REFER TO CIVIL FOR TOP OF PAVING, CURB, AND WALL ELEVATIONS OUTSIDE BUILDING ENVELOPE. REFER TO LANDSCAPE FOR PAVING PATTERNS AND MATERIALS.
 - D. CURB RADIUS 1'-0" UNLESS NOTED OTHERWISE.
 - E. REFER TO DRAWING A3.12 FOR DETAIL CALLOUTS FOR PLANTERS AND WATERPROOFING.

- KEY NOTES**
- 1. EXISTING CONCRETE PLANTER/ PARAPET WALL.
 - 2. NEW CONCRETE PLANTER WALL.
 - 3. NEW CONCRETE CURB.
 - 4. NEW TUBE STEEL CANOPY SUPPORT ON TOP OF EXISTING CONC. PARAPET OVER COLUMN BELOW. PROVIDE NEW PRECAST COPING AND WATER PROOFING AT BASE OF COLUMN TYPICAL. SEE STRUCTURAL.
 - 5. EXISTING SKYLIGHT.
 - 6. NEW TRENCH DRAIN - SEE CIVIL.
 - 7. NEW TUBE STEEL CANOPY SUPPORT OVER EXISTING COLUMN - SEE STRUCTURAL.
 - 8. OUTLINE OF CANOPY ABOVE.
 - 9. EXPANDED/ NEW CONCRETE PLANTER AT EXISTING PLANTER LOCATION. PARTIAL DEMO & RECONSTRUCTION REQUIRED.
 - 10. LOCATION OF MONUMENT SIGN. ROUGH-IN ELECTRIC AT BASE, COORDINATE WITH OWNER'S SIGN.
 - 11. ALIGN FACE OF STEF WITH EXISTING CONCRETE WALL. PROVIDE MIN. 12" HANDRAIL EXTENSION TYP. FAST STAIR NOSING.
 - 12. LOCATION OF SURFACE DRAIN, SEE CIVIL.
 - 13. LOCATION OF SUB-SURFACE DRAIN, SEE CIVIL.
 - 14. NEW CONCRETE PLANTER WALL W/ PRECAST CAP TO MATCH EXISTING.

- WALL TYPES**
- CONCRETE WALL (EXIST.)
 - NON-RATED WALL (EXIST.)
 - 1 HR FIRE RATED WALL (EXIST.)
 - 1 HR FIRE/SMOKE RATED WALL (EXIST.)
 - 2 HR FIRE RATED WALL (EXIST.)
 - CONCRETE WALL (NEW)
 - NON-RATED WALL (NEW)
 - CMU WALL (NEW)
 - 1 HR FIRE RATED WALL (NEW)
 - 1 HR FIRE/SMOKE RATED WALL (NEW)
 - SMOKE PARTITION (NEW)
 - 2 HR FIRE RATED WALL (NEW)

GIFFIN • BOLTE • JURGENS
ARCHITECTS
815 S.W. SECOND AVENUE • PORTLAND, OREGON 97204
(503) 223-0992 www.gbjaarch.com FAX (503) 294-3961

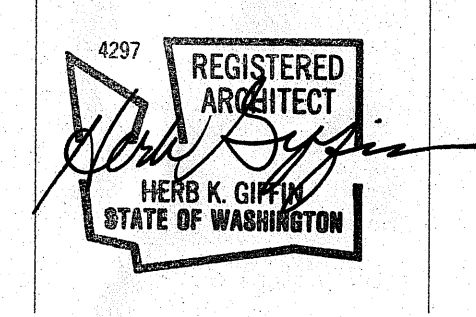

MultiCare
EMERGENCY DEPARTMENT & CANCER CENTER EXPANSION
TACOMA, WASHINGTON

CCD #02	12-03-2008	Date	09-26-2008
		Scale	1/8"=1'-0"
		Drawn By	JLC
		Job No.	4034

**2nd Floor Plan-
L-wing & Plaza
Remodel**

**A3
32**