



A  
B  
C  
D  
E

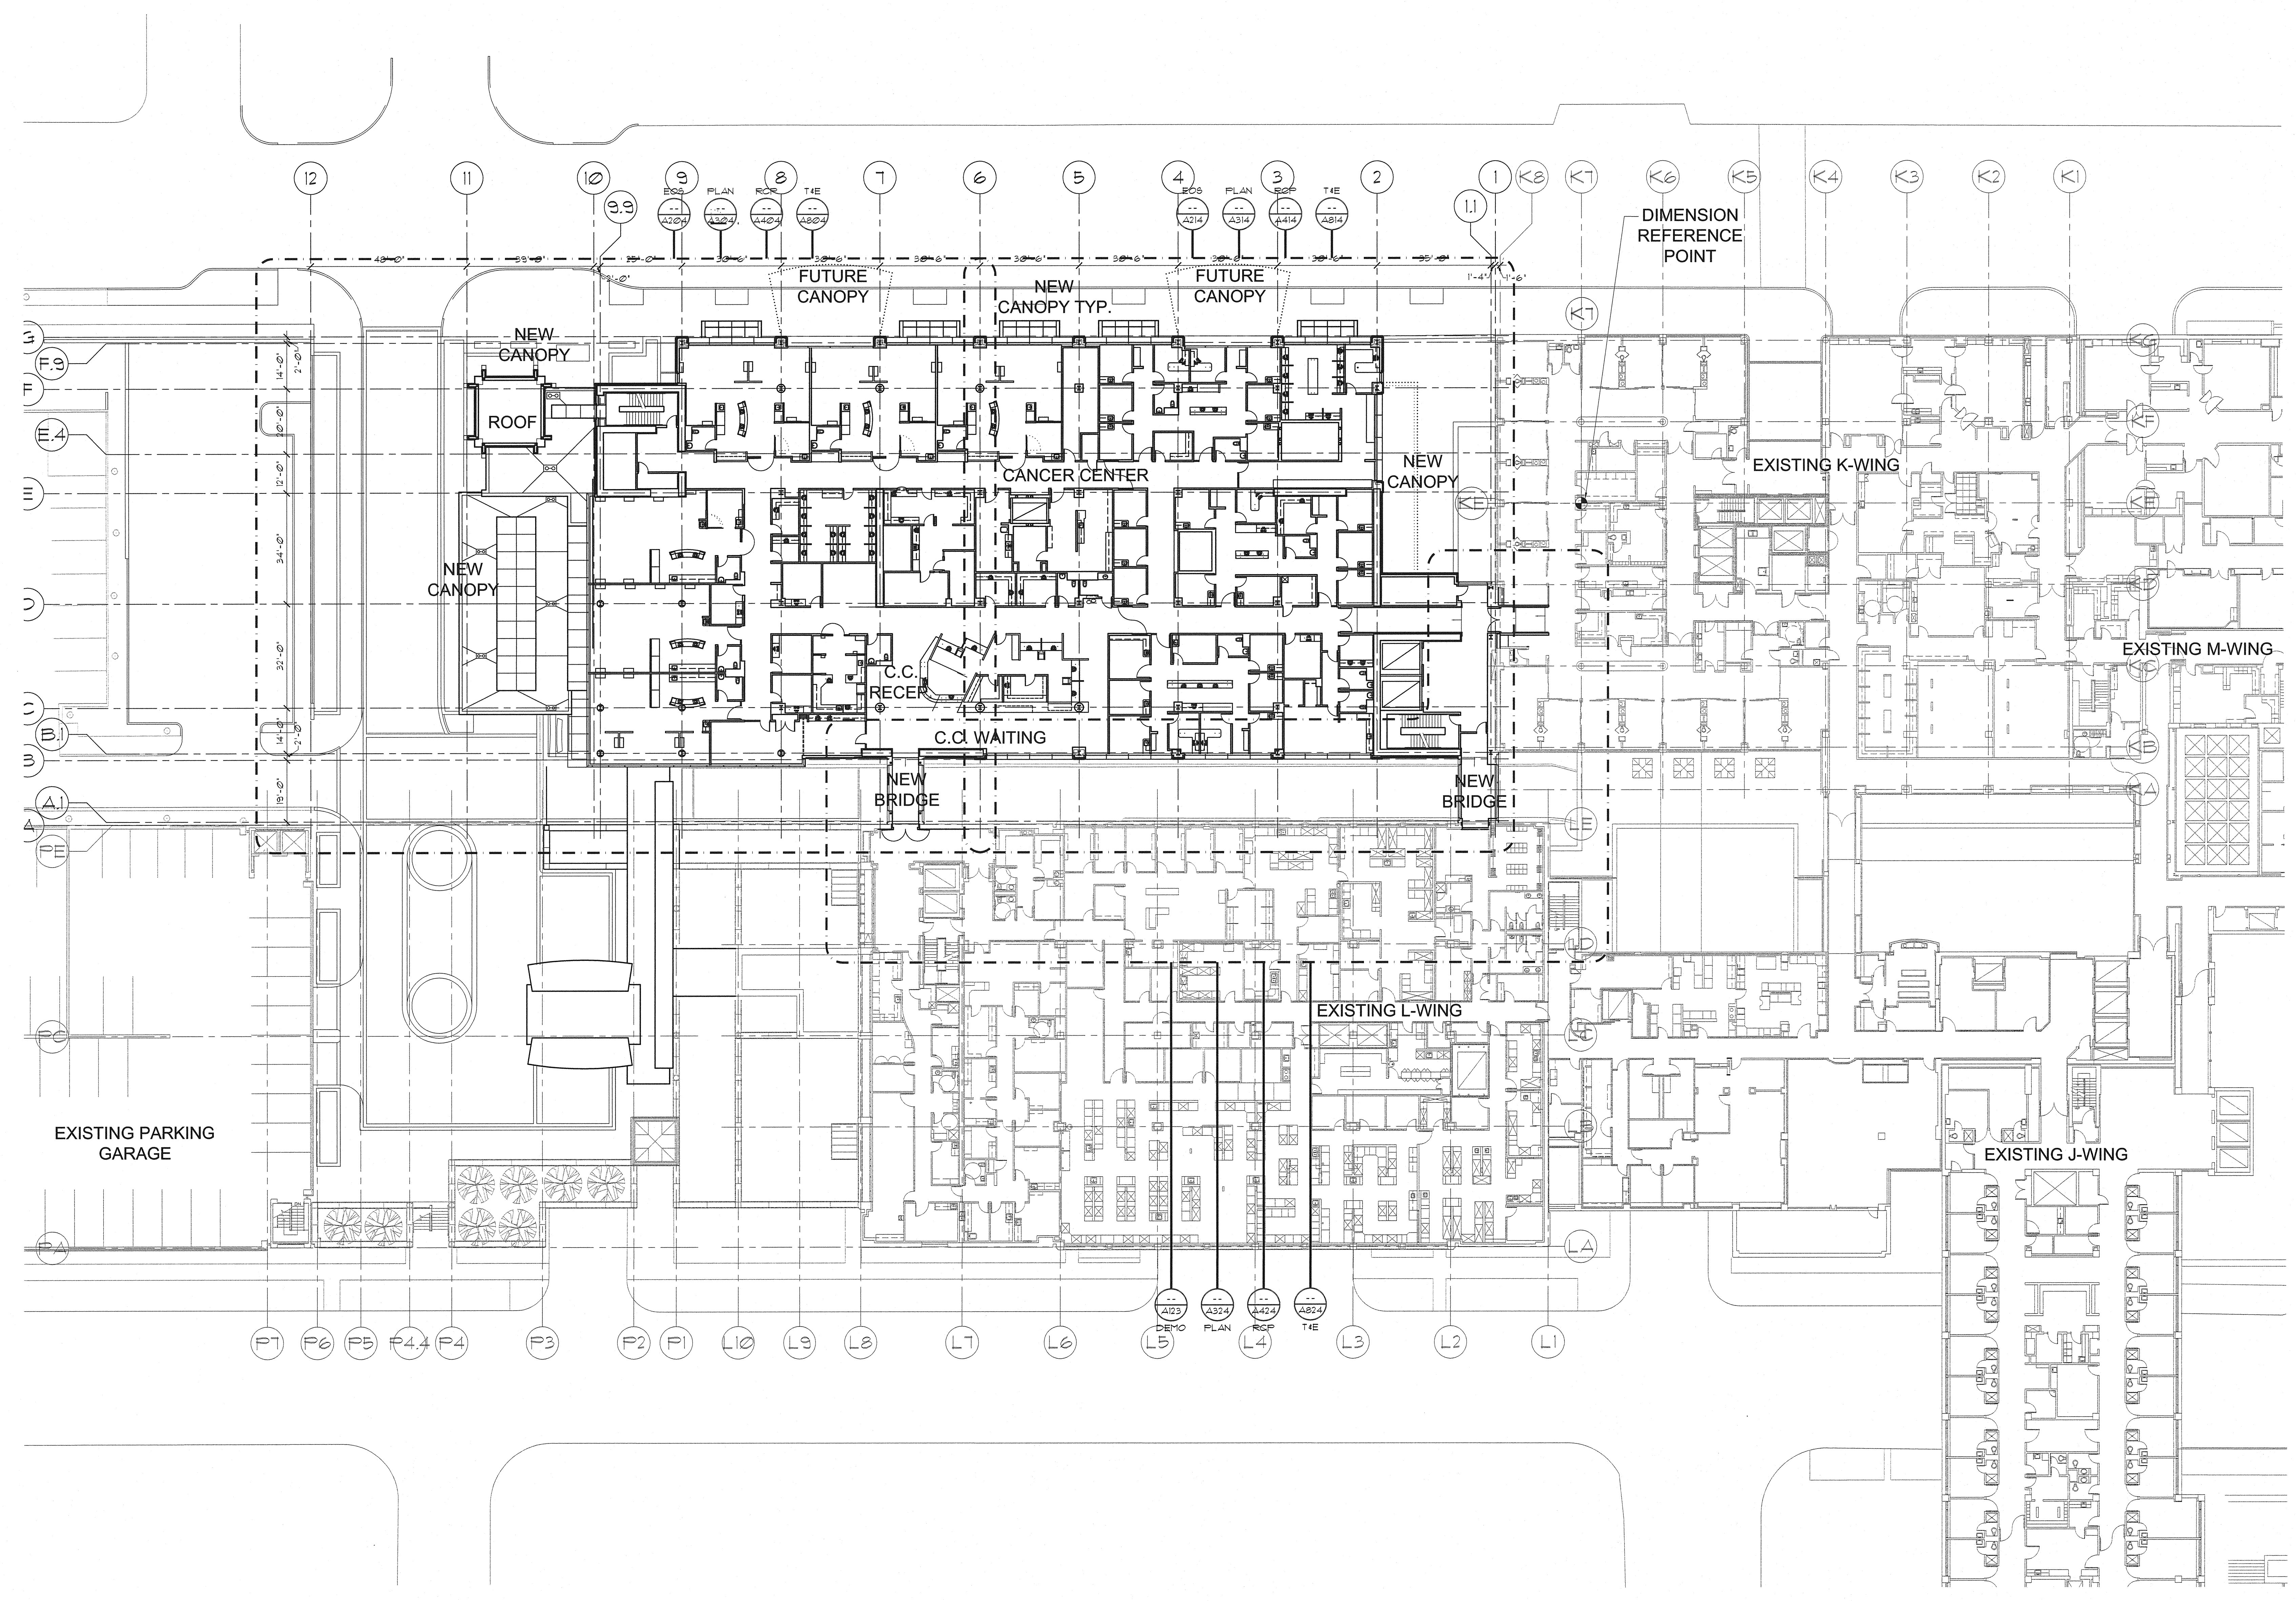

- LEGEND**
- DEMO = DEMOLITION PLAN
  - EO6 = EDGE OF SLAP
  - PLAN = FLOOR PLAN
  - RCP = REFLECTED CEILING PLAN
  - T&E = TARGETING & EQUIPMENT PLAN

GIFFIN • BOLTE • JURGENS  
ARCHITECTS  
815 S.W. SECOND AVENUE • PORTLAND, OREGON 97204  
(503) 223-0992 www.gbjarch.com FAX (503) 294-3161

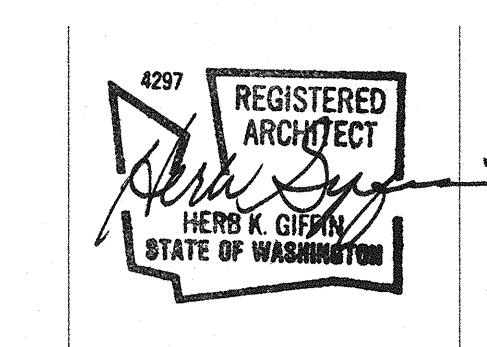

MultiCare  
EMERGENCY DEPARTMENT & CANCER CENTER EXPANSION  
TACOMA, WASHINGTON

Date	09-26-2008
Scale	1" = 20'-0"
Drawn By	JLC
Job No.	4034

4th Floor  
Key Plan  
**KEY 04**