



A
B
C
D
E

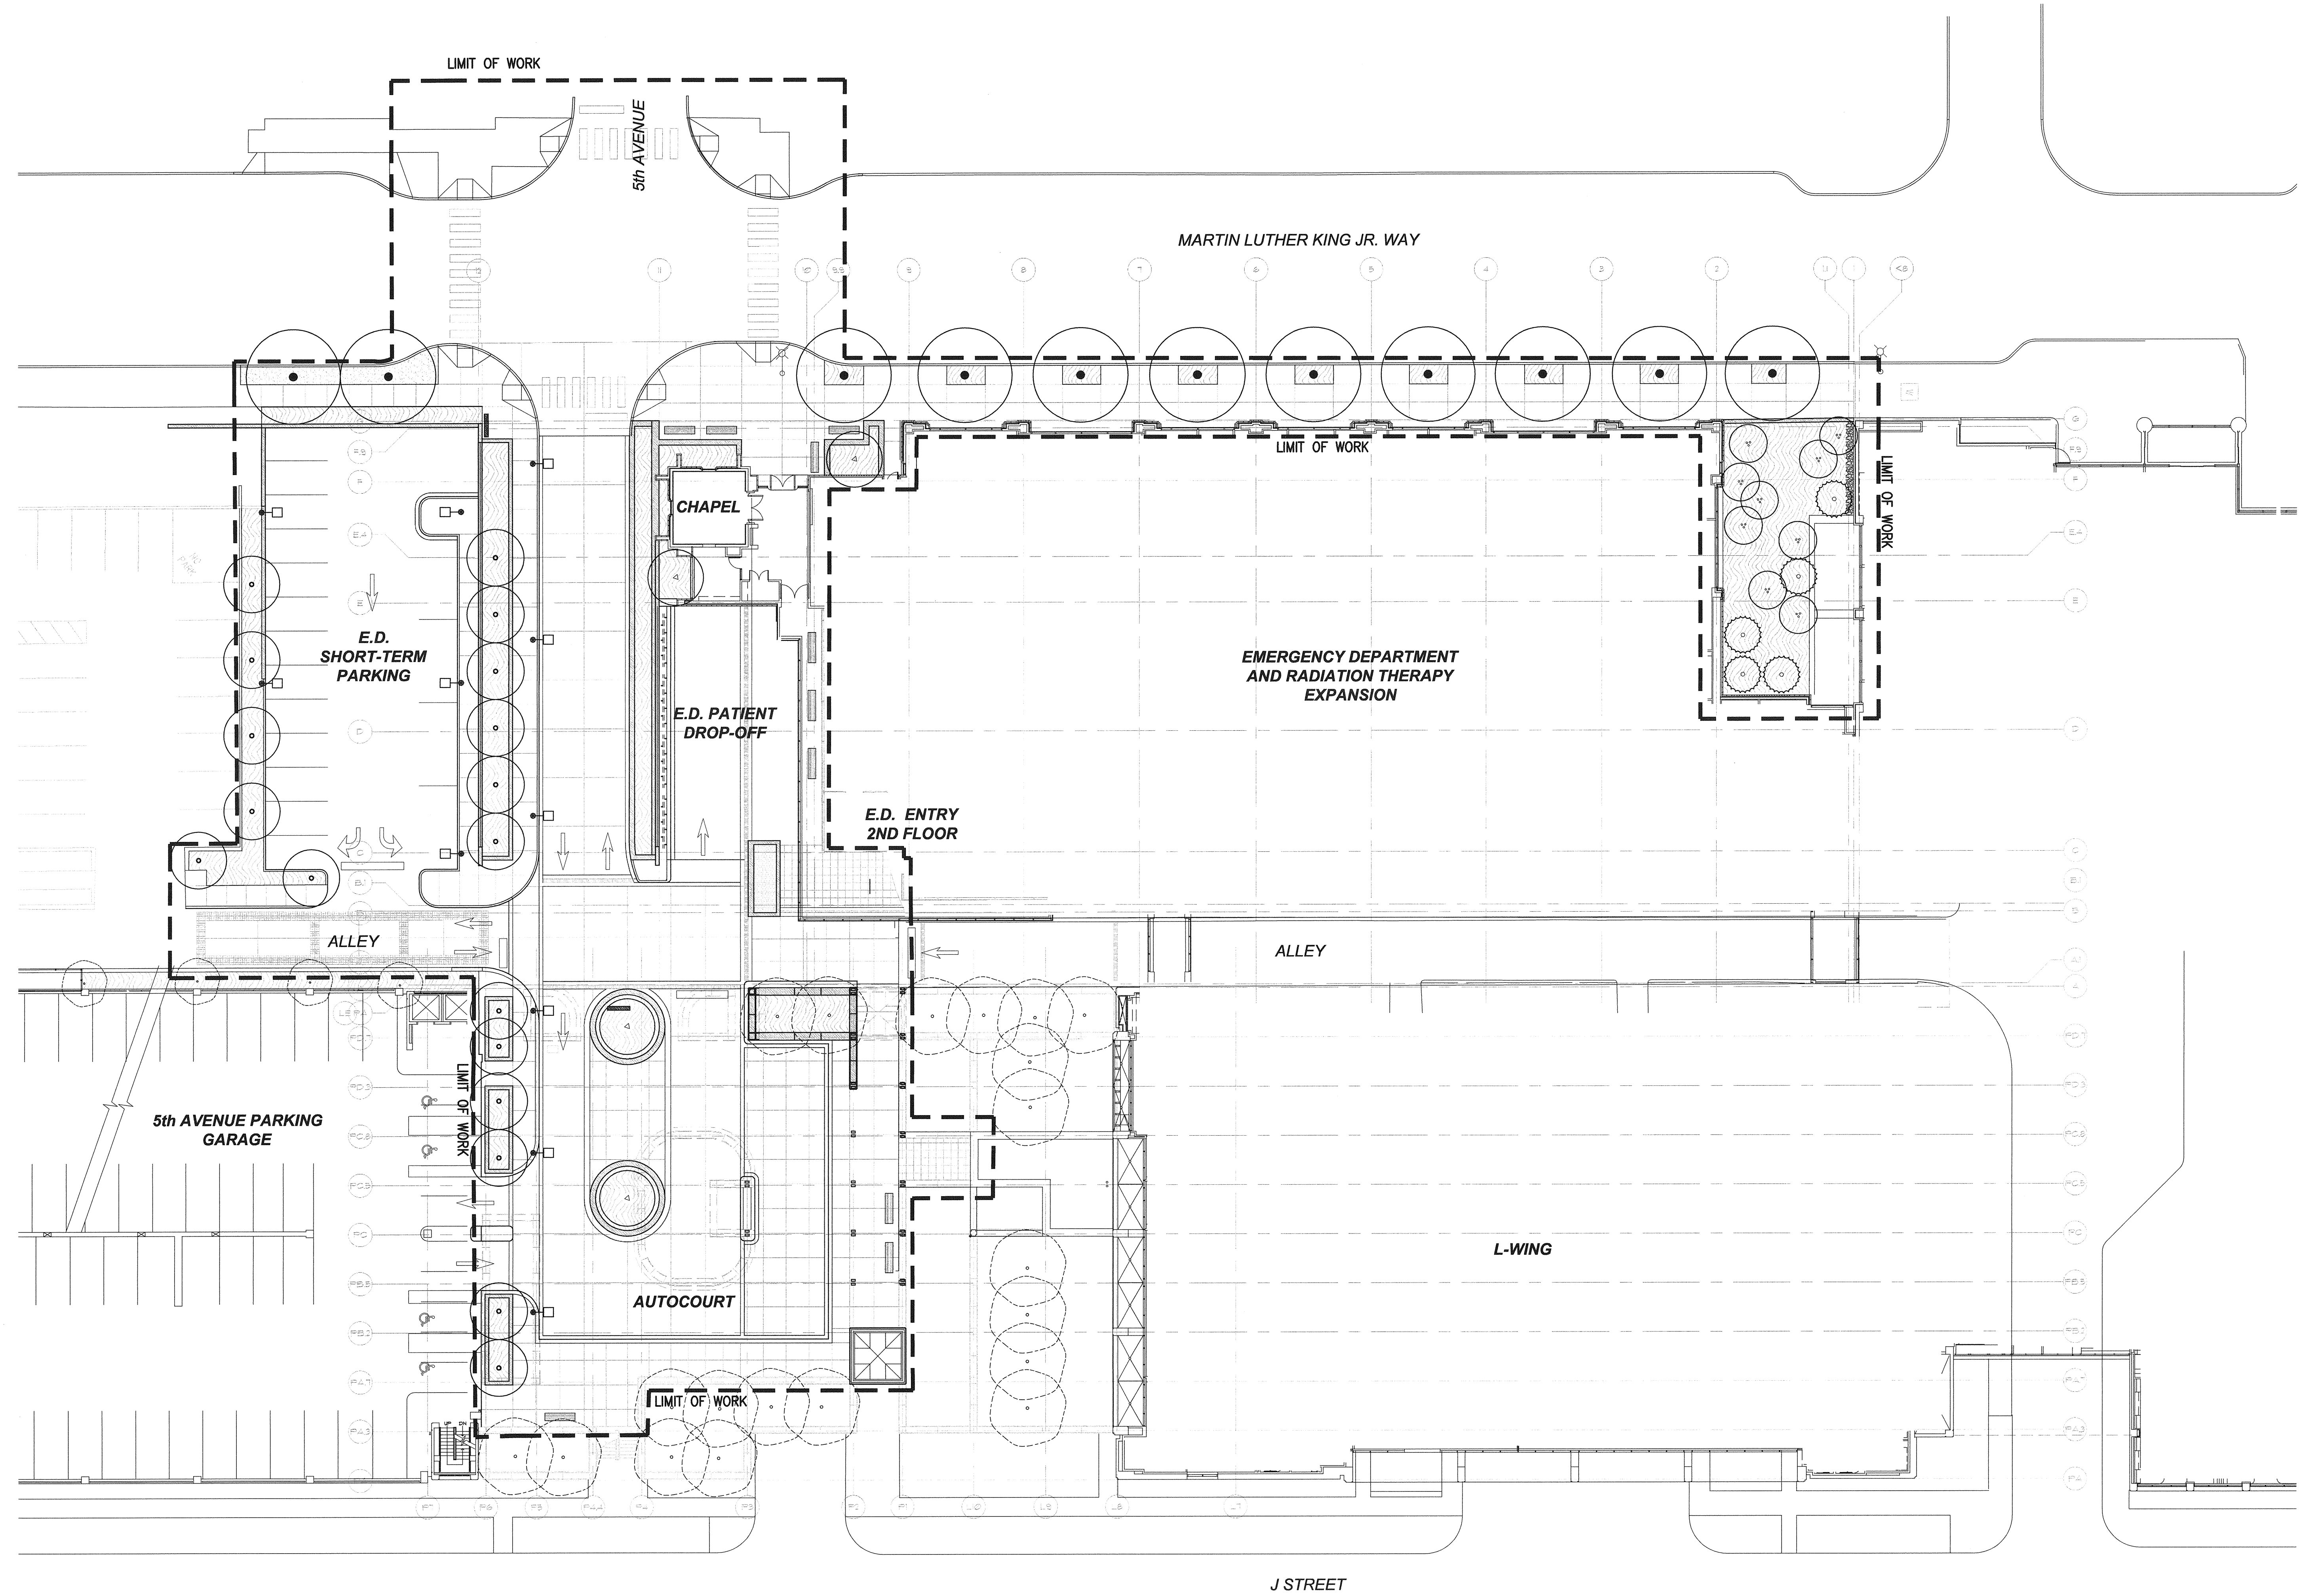

- NOTES**
1. REFERENCE ARCH. FOR ALL WALL, HANDRAIL, AND GAUDDRAIL DETAILS.
 2. REFERENCE CIVIL PLANS FOR ALL GRADING AND DRAINAGE INFORMATION.
 3. REFERENCE MECHANICAL AND CIVIL DRAWINGS FOR PLANTER DRAIN CONNECTIONS.
 4. COORDINATE ALL PLANTING WITH LANDSCAPE LIGHTING, REF: ELEC.

- LEGEND**
- LIMIT OF WORK
 - [Hatched Box] PLANTING AREA
 - [Double Line] BENCH, REF. SPECS.
 - [Circle with Cross] PEDESTRIAN POLE LIGHT, REF. ELEC.
 - [Circle with X] EXISTING STREET LIGHT
 - [Circle with Dot] EXISTING TREES TO REMAIN

1 LANDSCAPE SITE PLAN
SCALE: 1" = 20' - 0"

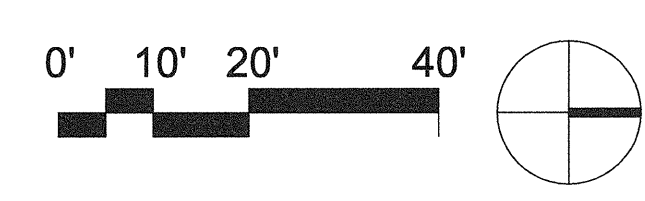

GIFFIN • BOLTE • JURGENS
ARCHITECTS
815 S.W. SECOND AVENUE • PORTLAND, OREGON 97204
(503) 223-0992 www.gbjarch.com FAX (503) 294-3961

SiteWorkshop
LANDSCAPE ARCHITECTURE
1927 First Alley
Seattle, Washington 98101
206.285.3026
206.285.3629 fax
www.siteworkshop.net

MultiCare
EMERGENCY DEPARTMENT & CANCER CENTER EXPANSION
TACOMA, WASHINGTON

Date 09-26-2008
Scale as shown
Drawn By BR, CP
Job No. 4034

**LANDSCAPE
SITE PLAN**

**L1
00**