


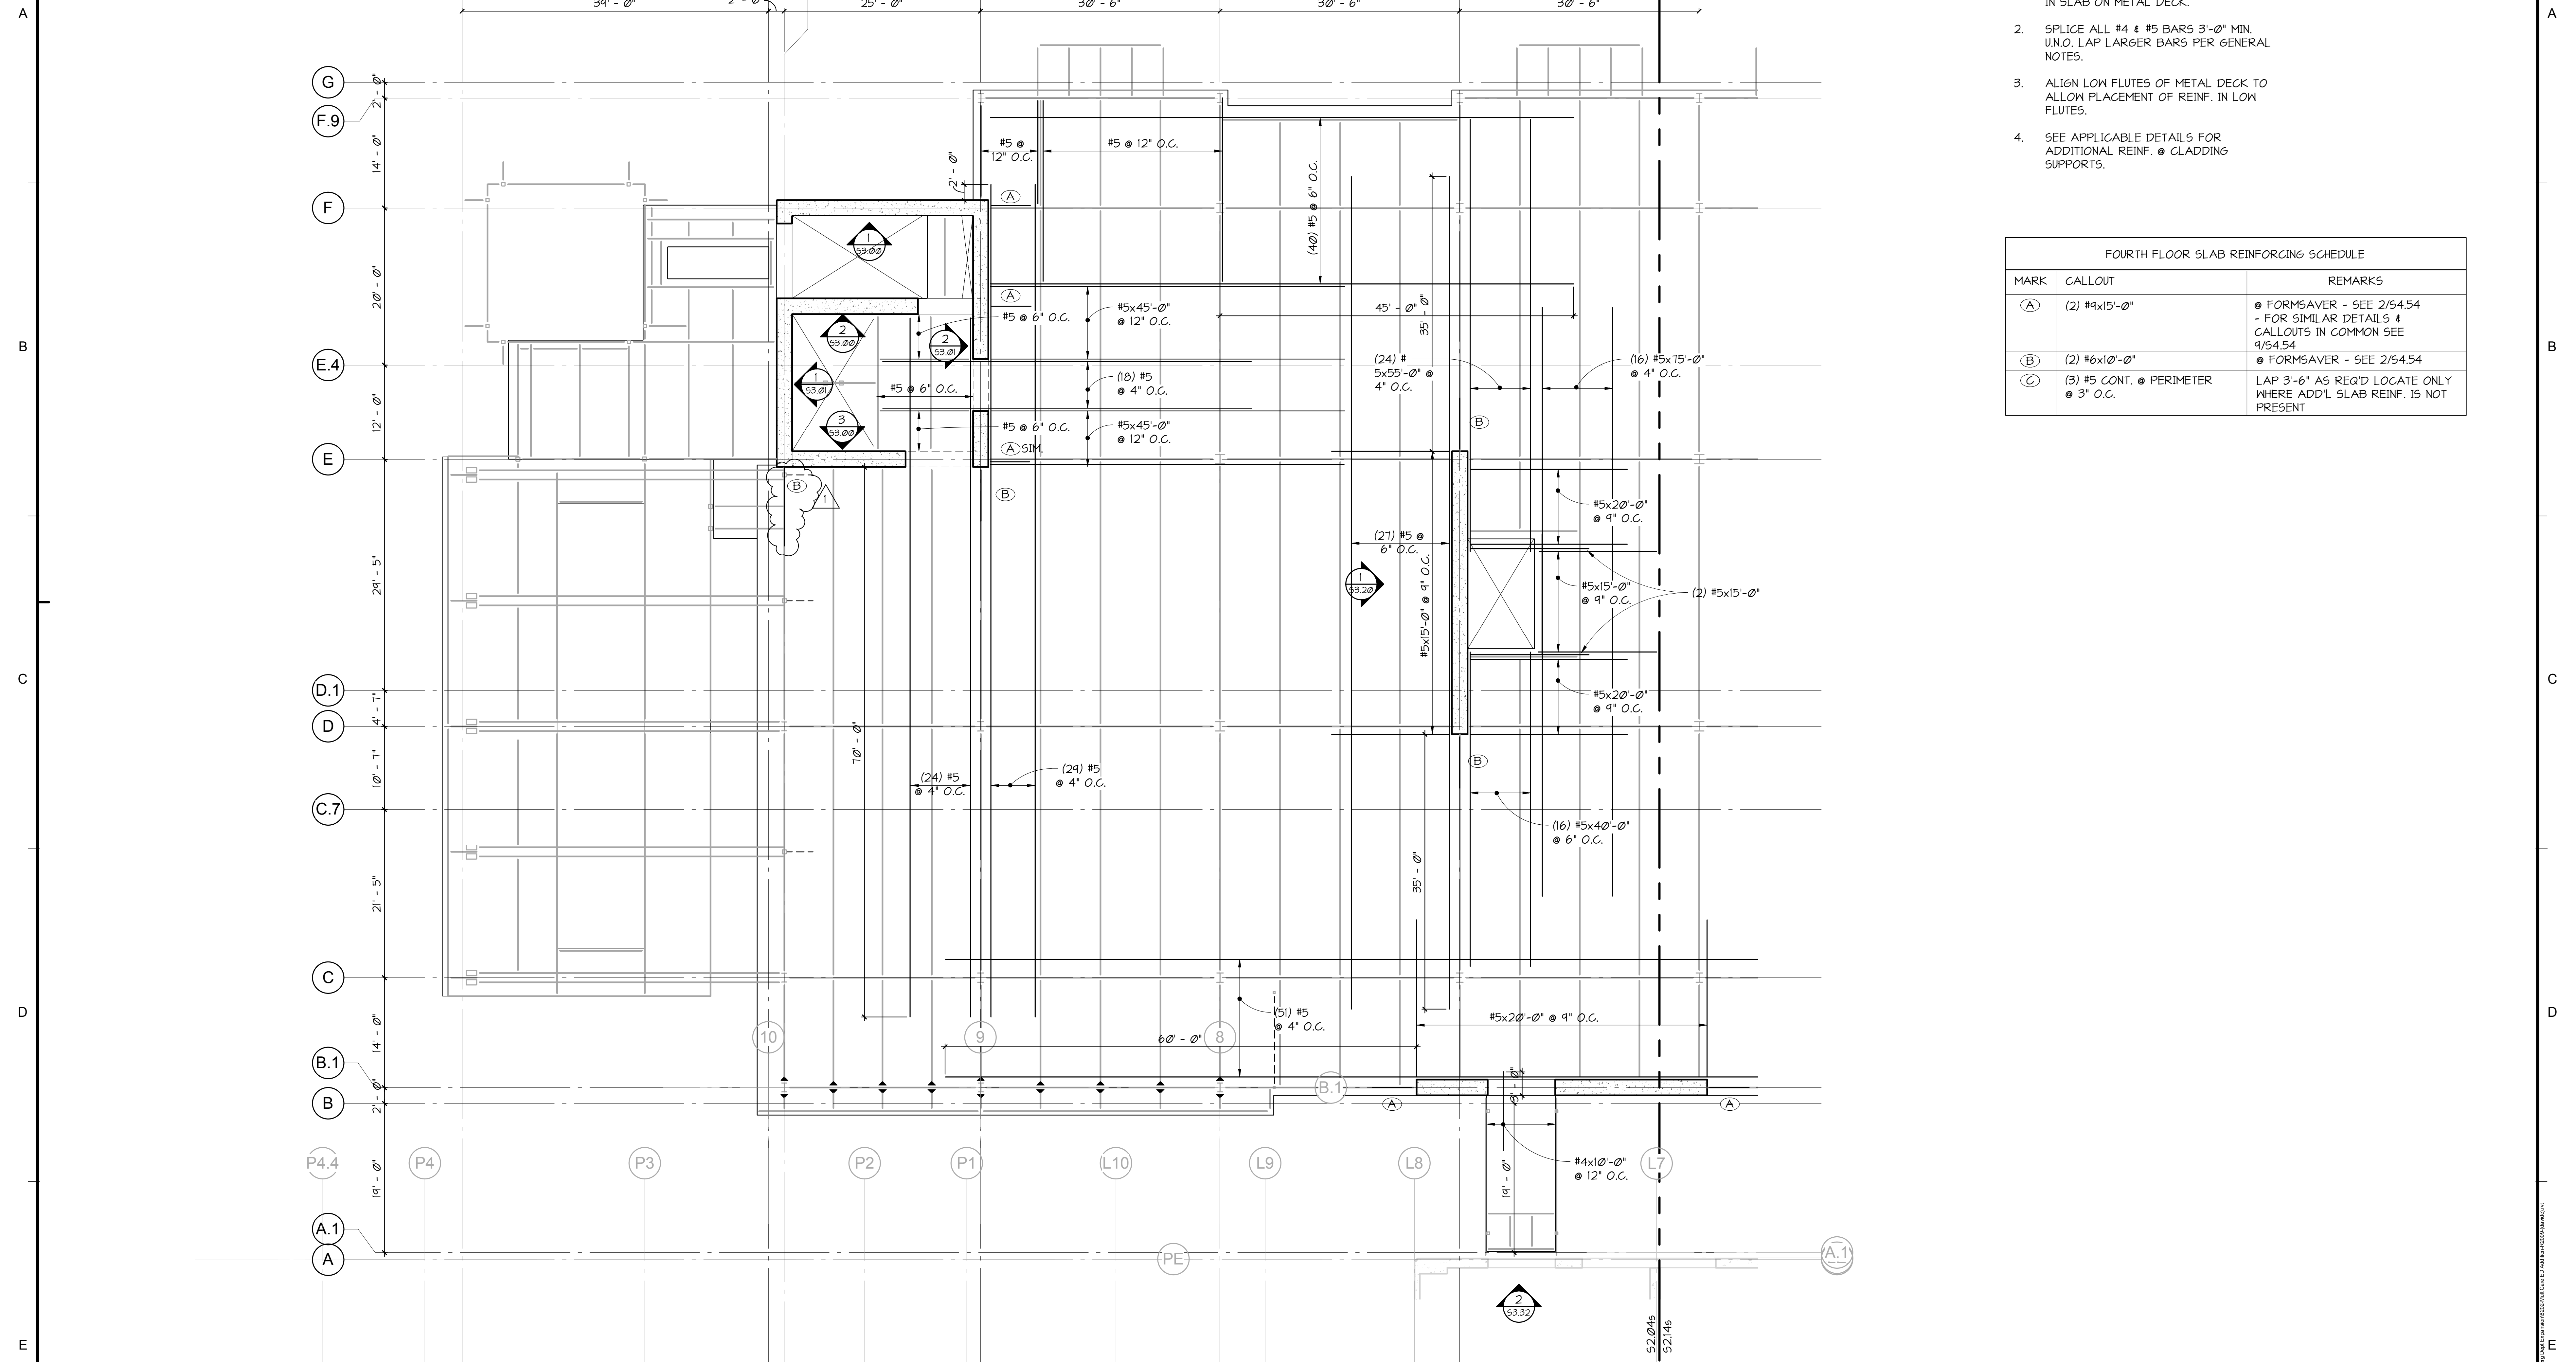

SLAB PLAN NOTES:

1. SEE FRAMING PLANS FOR M.W.R. REINF. IN SLAB ON METAL DECK.
2. SPLICE ALL #4 & #5 BARS 3'-0" MIN. UN.O. LAP LARGER BARS PER GENERAL NOTES.
3. ALIGN LOW FLUTES OF METAL DECK TO ALLOW PLACEMENT OF REINF. IN LOW FLUTES.
4. SEE APPLICABLE DETAILS FOR ADDITIONAL REINF. @ CLADDING SUPPORTS.


FOURTH FLOOR SLAB REINFORCING SCHEDULE		
MARK	CALLOUT	REMARKS
(A)	(2) #4x15'-0"	@ FORMSAVER - SEE 2/54.54 - FOR SIMILAR DETAILS & CALLOUTS IN COMMON SEE 9/54.54
(B)	(2) #6x10'-0"	@ FORMSAVER - SEE 2/54.54
(C)	(3) #5 CONT. @ PERIMETER @ 3" O.C.	LAP 3'-6" AS REQ'D LOCATE ONLY WHERE ADD'L SLAB REINF. IS NOT PRESENT

1 FOURTH FLOOR SLAB PLAN - SOUTH
1/8" = 1'-0"



GIFFIN · BOLTE · JURGENS
ARCHITECTS

815 S.W. SECOND AVENUE PORTLAND, OREGON 97204
(503) 223-0992 www.gbjarch.com FAX (503) 294-3961

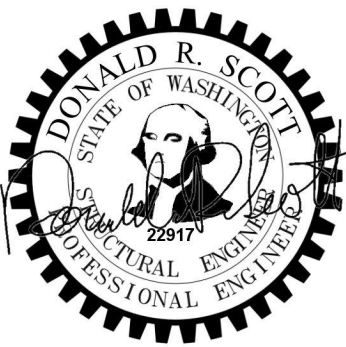

MultiCare
EMERGENCY DEPARTMENT & CANCER CENTER EXPANSION

TACOMA, WASHINGTON

REVISION	DESCRIPTION	DATE
1	CCD #2	12-3-08

Date 09-26-2008
Scale 1/8" = 1'-0"
Drawn By RSC
Job No. 4034

FOURTH FLOOR
SLAB PLAN -
SOUTH

S2
04s