


SLAB PLAN NOTES:

- SEE FRAMING PLANS FOR W.W.R. REINF. IN SLAB ON METAL DECK.
- SPLICE ALL #4 & #5 BARS 3'-0" MIN. UNO. LAP LARGER BARS PER GENERAL NOTES.
- ALIGN LOW FLUTES OF METAL DECK TO ALLOW PLACEMENT OF REINF. IN LOW FLUTES.
- SEE APPLICABLE DETAILS FOR ADDITIONAL REINF. @ CLADDING SUPPORTS.

FIFTH FLOOR SLAB REINFORCING SCHEDULE		
MARK	CALLOUT	REMARKS
(A)	(2) #4x15'-0"	● FORMSAVER - SEE 2/54.54 - FOR SIMILAR DETAILS & CALLOUTS IN COMMON SEE 9/54.54
(B)	(2) #6x10'-0"	● FORMSAVER - SEE 2/54.54
(C)	(3) #5 CONT. @ PERIMETER @ 3" O.C.	LAP 3'-6" AS REQ'D LOCATE ONLY WHERE ADD'L SLAB REINF. IS NOT PRESENT

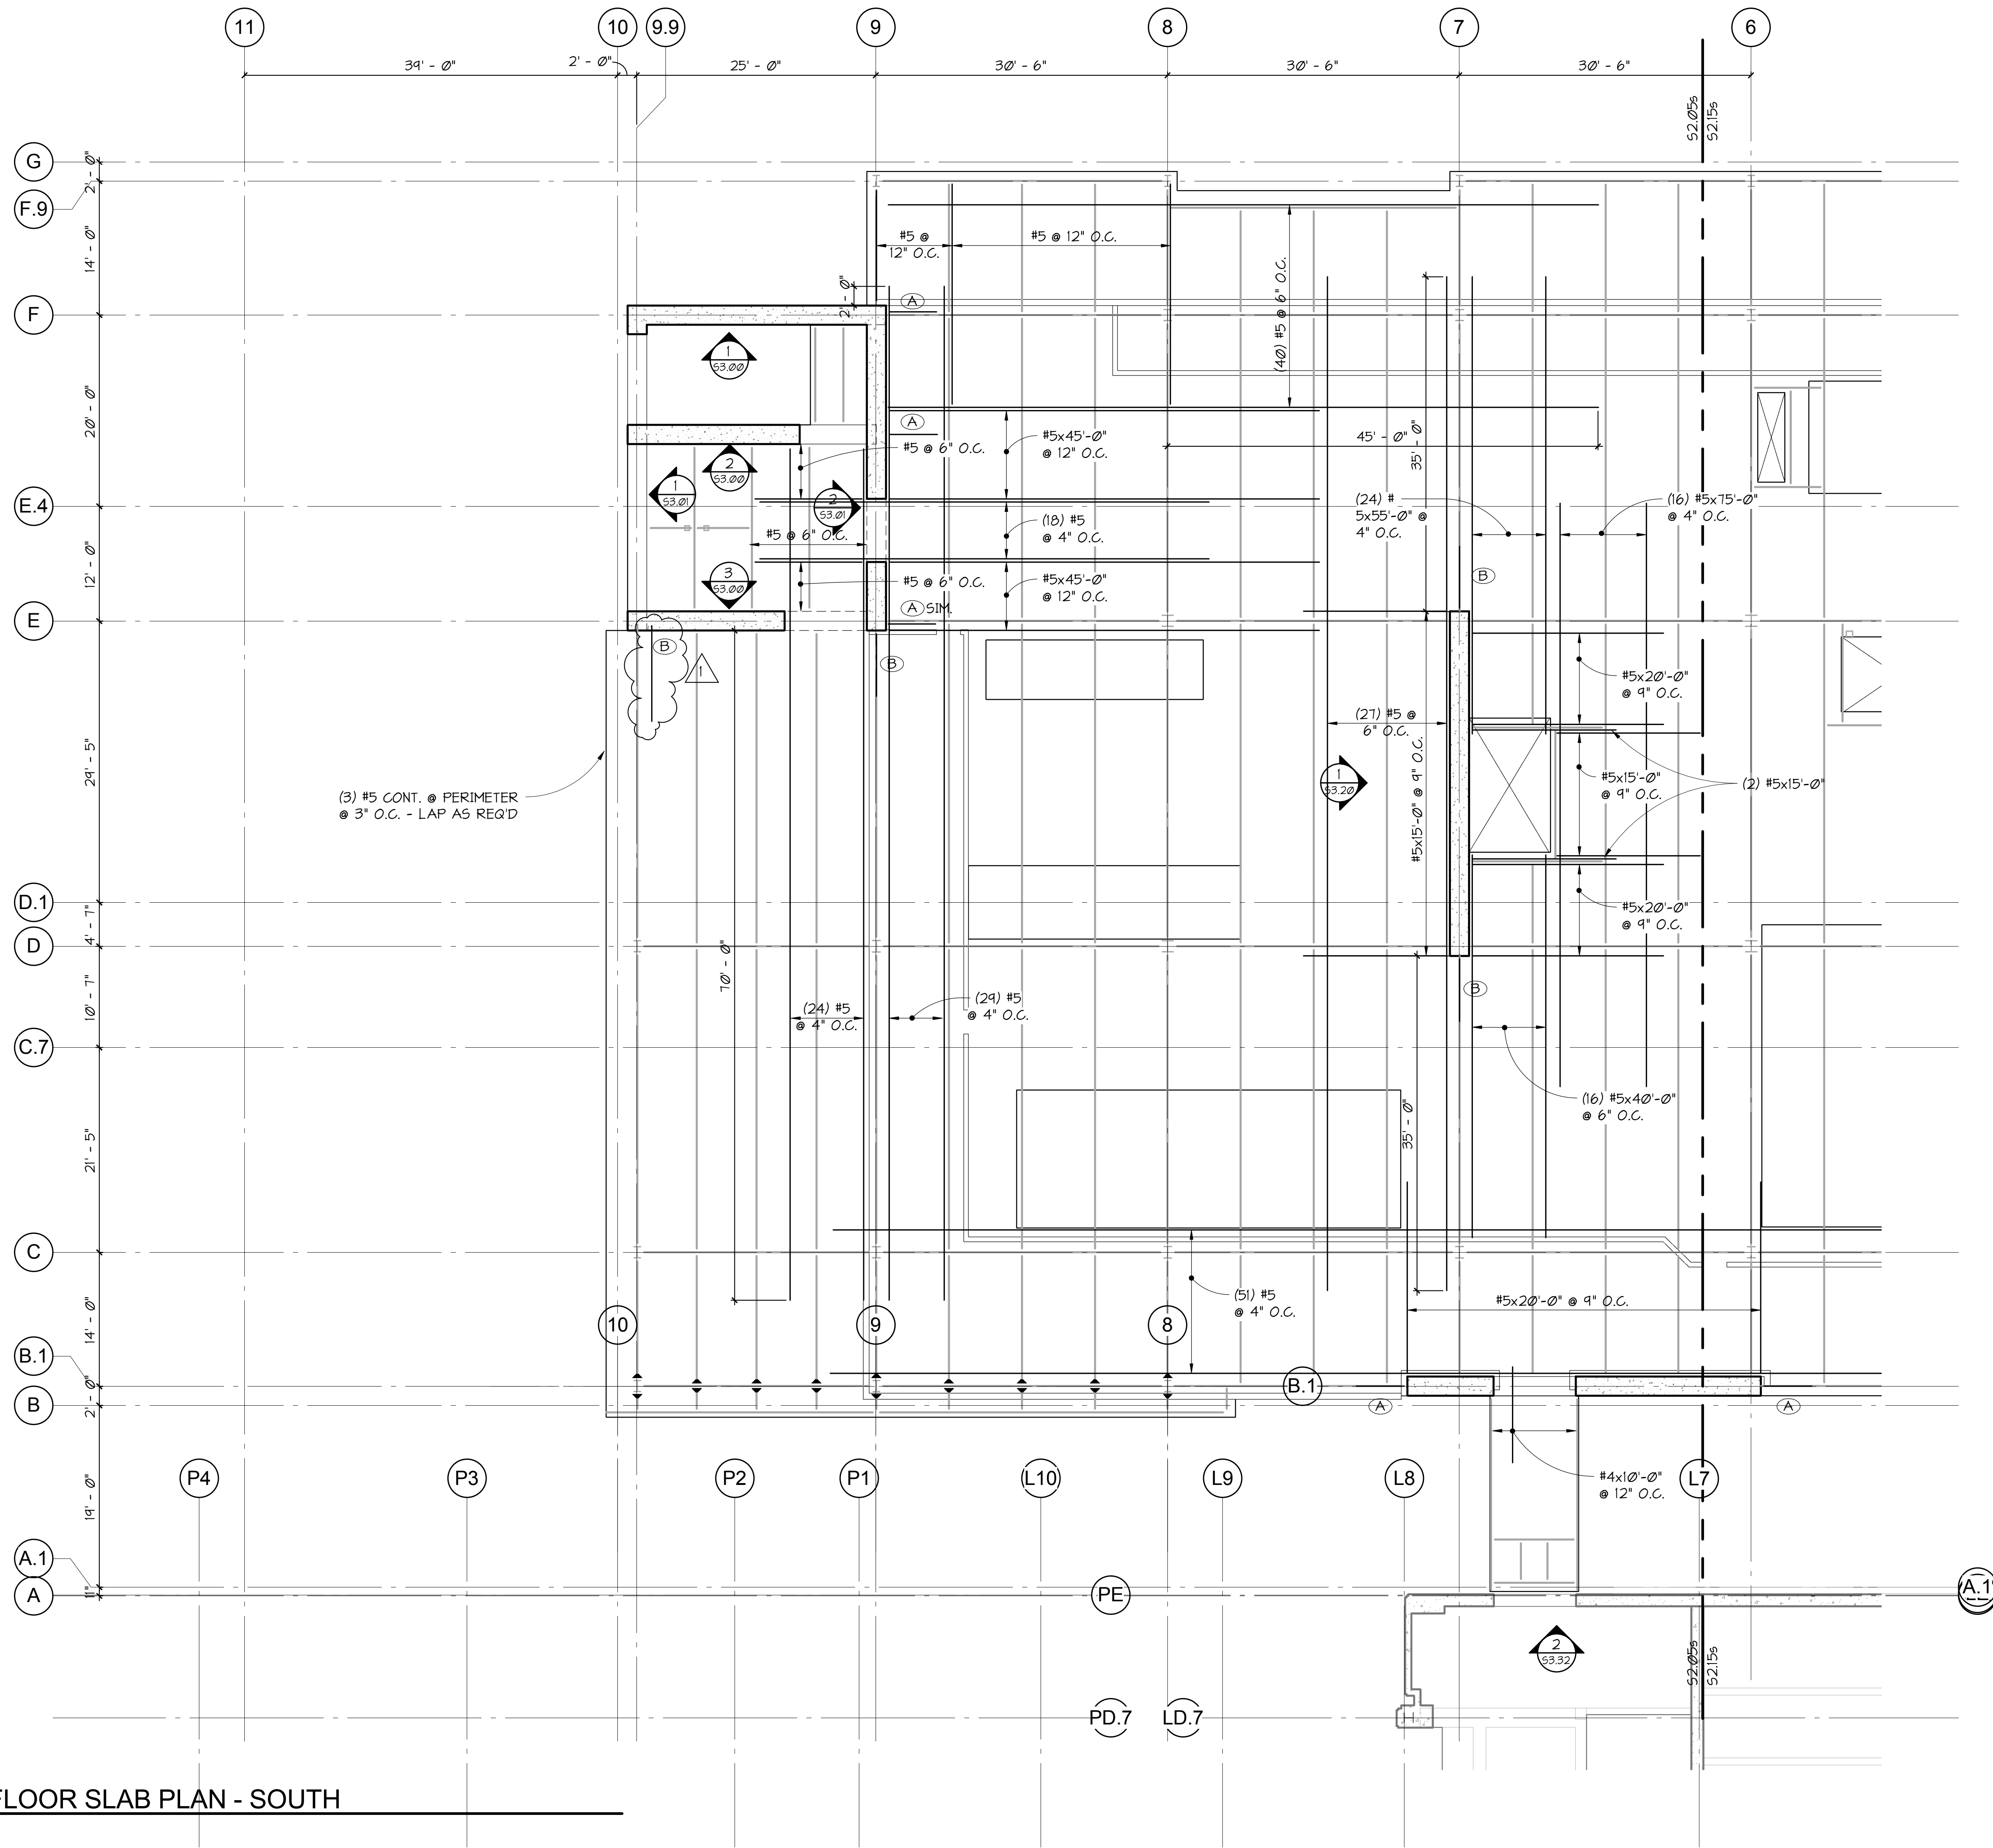

1 FIFTH FLOOR SLAB PLAN - SOUTH
52.05s 1/8" = 1'-0"




811 7th Avenue, Suite 620
Seattle, Washington 98104
Tel. 206.222.5076

950 Pacific Avenue, Suite 1100
Tacoma, Washington 98402
Tel. 253.763.2797

GIFFIN · BOLTE · JURGENS, P.C.
ARCHITECTS

815 S.W. SECOND AVENUE PORTLAND, OREGON 97204
(503) 223-0992 www.gbjarch.com FAX (503) 294-3961

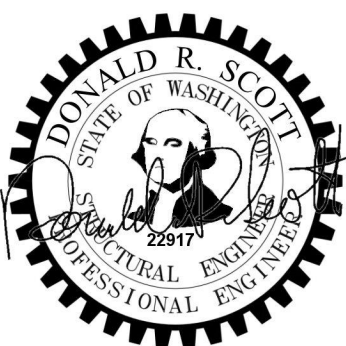

MultiCare

EMERGENCY DEPARTMENT & CANCER CENTER EXPANSION

TACOMA, WASHINGTON

REVISION DESCRIPTION DATE
1 CCD #2 12-3-08

Date 09-26-2008
Scale 1/8" = 1'-0"
Drawn By Author
Job No. 4034

FIFTH FLOOR SLAB
PLAN - SOUTH

S2
05s