


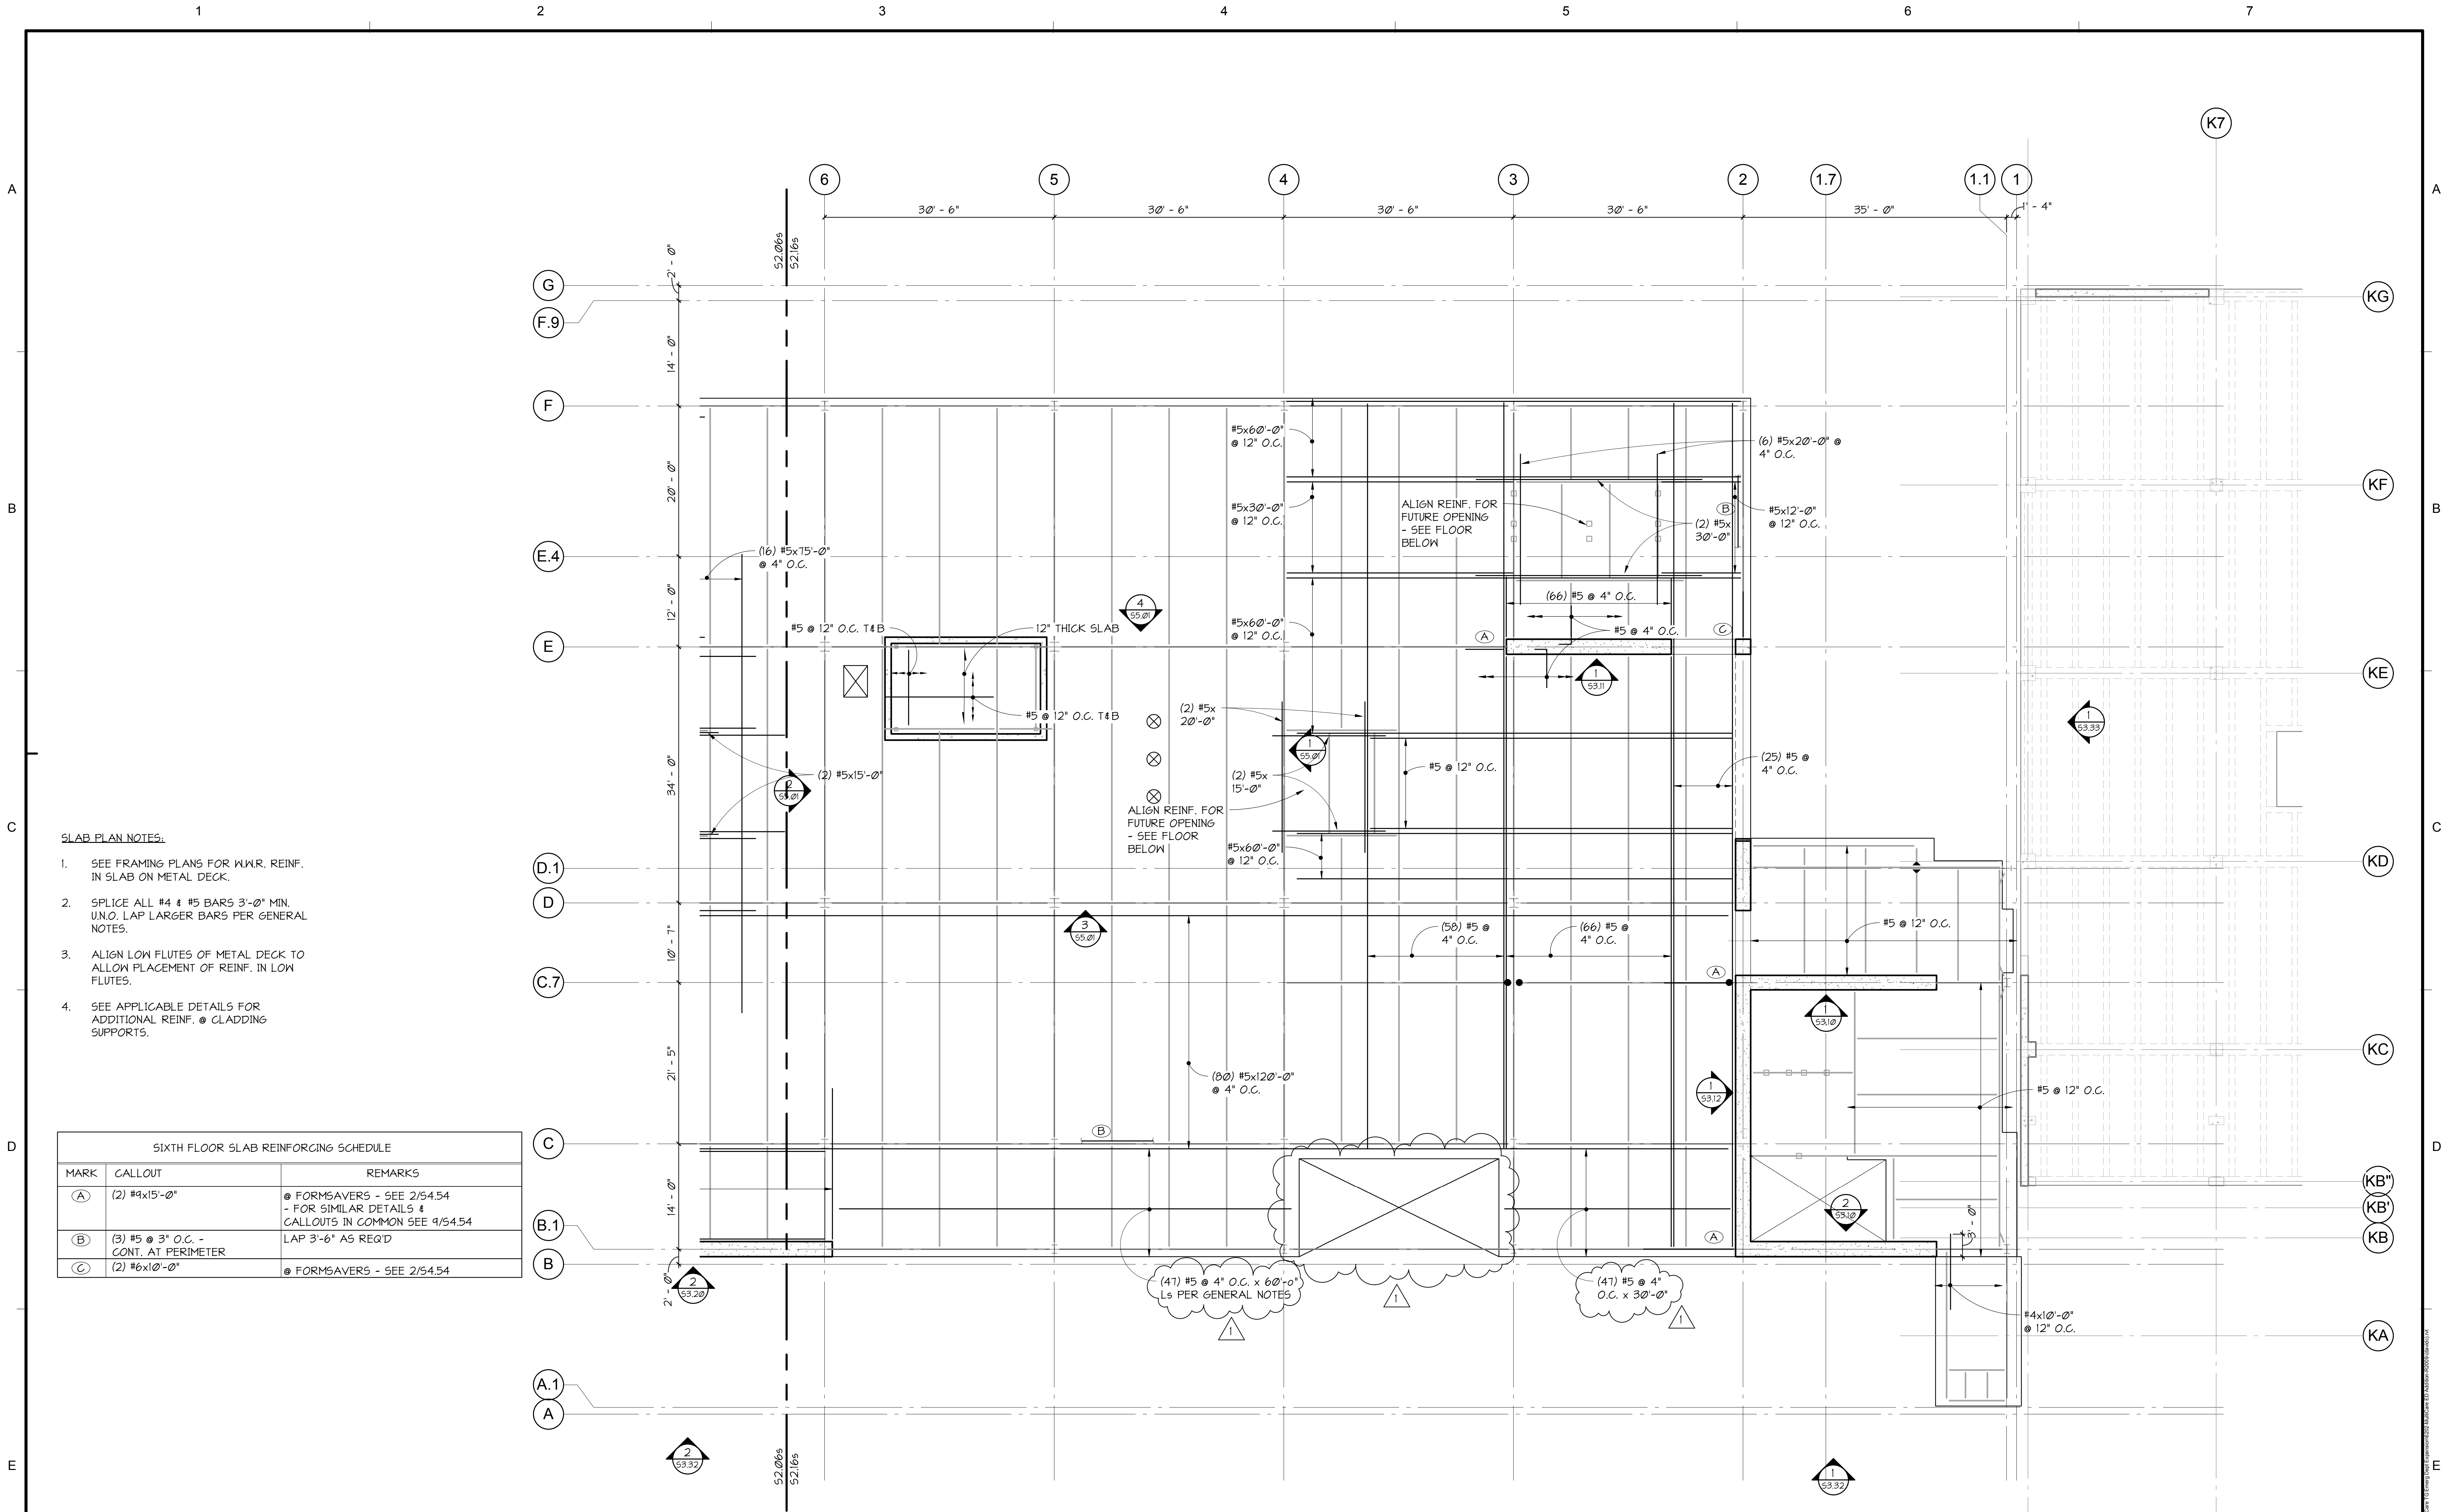


SLAB PLAN NOTES:

- SEE FRAMING PLANS FOR W.W.R. REINF. IN SLAB ON METAL DECK.
- SPLICE ALL #4 & #5 BARS 3'-0" MIN. U.N.O. LAP LARGER BARS PER GENERAL NOTES.
- ALIGN LOW FLUTES OF METAL DECK TO ALLOW PLACEMENT OF REINF. IN LOW FLUTES.
- SEE APPLICABLE DETAILS FOR ADDITIONAL REINF. @ CLADDING SUPPORTS.


SIXTH FLOOR SLAB REINFORCING SCHEDULE		
MARK	CALLOUT	REMARKS
(A)	(2) #4x15'-0"	● FORMSAVERS - SEE 2/54.54 - FOR SIMILAR DETAILS & CALLOUTS IN COMMON SEE 4/54.54
(B)	(3) #5 @ 3" O.C. - CONT. AT PERIMETER	LAP 3'-6" AS REQ'D
(C)	(2) #6x10'-0"	● FORMSAVERS - SEE 2/54.54

1 SIXTH FLOOR SLAB PLAN - NORTH
1/8" = 1'-0"

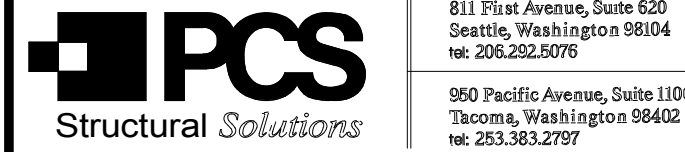

GIFFIN · BOLTE · JURGENS, P.C.
ARCHITECTS

815 S.W. SECOND AVENUE PORTLAND, OREGON 97204
(503) 223-0992 www.gbjarch.com FAX (503) 294-3961

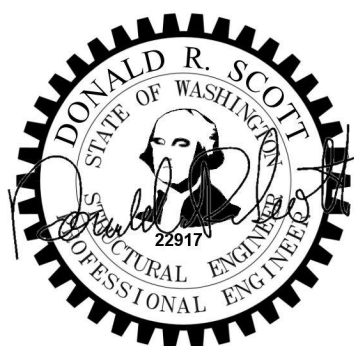

MultiCare
EMERGENCY DEPARTMENT & CANCER CENTER EXPANSION

TACOMA, WASHINGTON

REVISION	DESCRIPTION	DATE
1	CCD #2	12-3-08

Date 09-26-2008
Scale 1/8" = 1'-0"
Drawn By RSC
Job No. 4034

SIXTH FLOOR SLAB
PLAN - NORTH

S2
16s