


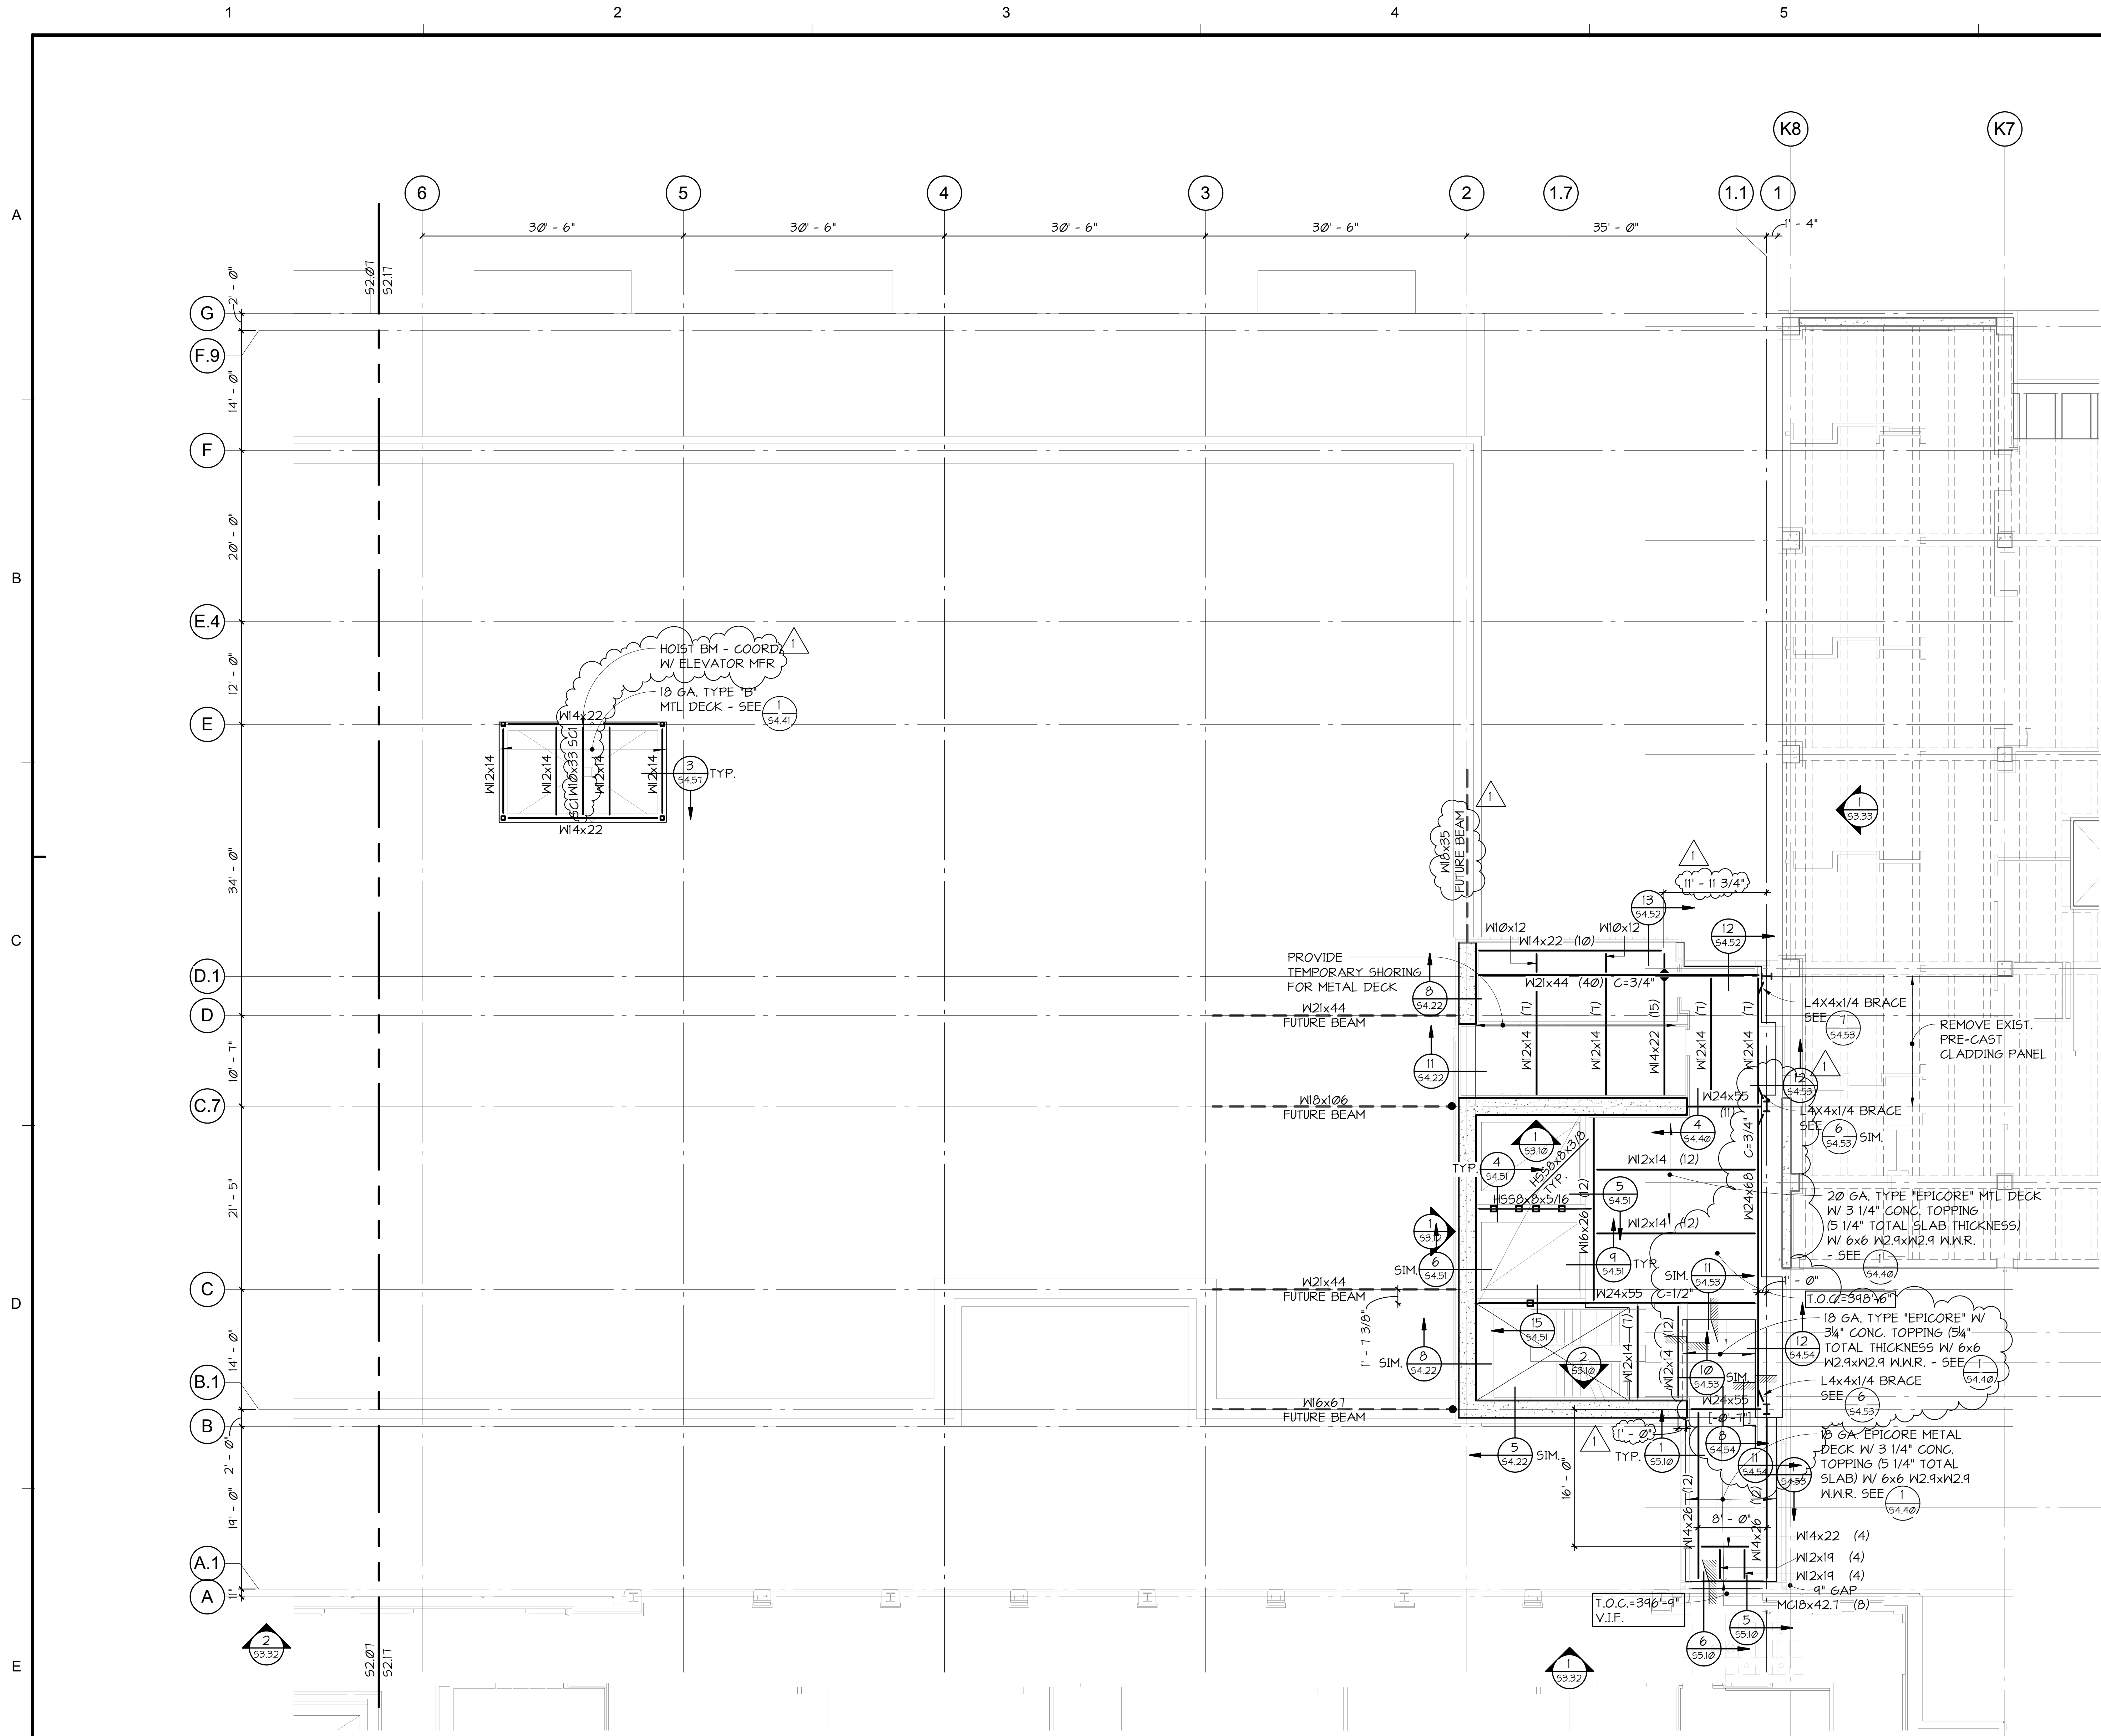

- FLOOR FRAMING NOTES**
- COORDINATE ALL DIMENSIONS WITH ARCHITECTURAL DRAWINGS.
 - TYPICAL TOP OF CONCRETE ELEVATION, T.O.C. = 398'-6" UNO FOR EXACT LOCATION OF SLAB ELEVATION CHANGES REFER TO THE ARCHITECTURAL PLANS.
 - TYPICAL TOP OF STEEL ELEVATION, T.O.S. = 398'-0 3/4" UNO [x'- x"]
 - FLBS** INDICATES MECHANICAL UNITS. SEE PLAN FOR MAXIMUM ALLOWED WEIGHT
 - I** INDICATES WIDE FLANGE COLUMN LOCATION AND ORIENTATION. SEE SHEET 53.50 FOR COLUMN SCHEDULE.
 - INDICATES SPAN DIRECTION FOR METAL DECK FOR TYPICAL METAL DECK DETAILS SEE 54.40 & 54.41.
 - ✕** INDICATES PENETRATION IN FLOOR/ROOF STRUCTURE. SEE 54.40 & 54.41 FOR TYP. REQUIREMENTS @ PENETRATIONS. FOR SLAB EDGE LOCATION SEE ARCH. FOR ADDITIONAL OPENINGS SEE ARCHITECTURAL, MECHANICAL & ELECTRICAL.
 - SEE SHEETS 54.50 AND 54.51 FOR TYPICAL STEEL DETAILS.
 - NON-STRUCTURAL STUD WALLS ARE NOT SHOWN. FOR LOCATION SEE ARCHITECT.
 - BEAM SPACING ALONG GIRDERS ARE AT EQUAL SPACES BETWEEN COLUMNS, OR DIMENSION POINTS UNO.
 - INDICATES THE TOTAL QTY. OF 3/4" DIA. SHEAR STUDS, FOR SHEAR STUD LENGTH AND SPACING SEE 10/54.40
 - INDICATES THE BM/GIRDER CAMBER IN INCHES. INDICATES BM/GIRDER SIZE.
 - INDICATES THE BM/GIRDER MOMENT CONNECTION.
 - INDICATES THE BEAM T.O.S. ELEVATION WITH REFERENCE TO THE TYPICAL T.O.S. ELEVATION. DIMENSIONS AT BOTH ENDS OF THE BEAM INDICATES A SLOPING MEMBER.
 - INDICATES A REQUIRED TYPICAL DETAIL
 - INDICATES SPECIAL CONN. DETAIL IF NEEDED.
 - INDICATES BM/GIRDER WEB PENETRATION
 - INDICATES STRUCTURAL WALL BELOW EXTENDING TO FLOOR STRUCTURE.
 - FOR CONCRETE CURB & HOUSEKEEPING PAD LOCATIONS AND SIZES SEE ARCHITECTURAL, MECHANICAL & ELECTRICAL. FOR TYP. DETAIL SEE 8/54.40.
 - SEE SHEET 54.51 FOR TYPICAL ELEVATOR FRAMING DETAILS
 - B** INDICATES CONCRETE BEAM SEE 54.20 FOR SCHEDULE & DETAILS.
 - J** & **HJ** INDICATE CONCRETE JOIST SEE 54.20 FOR SCHEDULE & DETAILS.
 - PTG** INDICATES POST-TENSIONED GIRDER SEE 54.10, 54.11, 54.11A & 54.12 FOR SCHEDULE & DETAILS.
 - A** INDICATES SPECIAL METAL STUD WALL TYPE. FOR SCHEDULE SEE 6/55.61. ALL WALLS NOTED SHALL BE CONSTRUCTED WITH NO GAP AT TOP OF WALL. FOR SPECIAL METAL STUD WALL TYPICAL DETAILS SEE 7/55.61 & 8/55.61.


1 SEVENTH FLOOR (FUTURE) FRAMING PLAN
1/8" = 1'-0"

PCS
Structural Solutions

811 Pike Avenue, Suite 620
Seattle, Washington 98104
Tel: 206.222.5070

950 Pacific Avenue, Suite 1100
Tacoma, Washington 98402
Tel: 253.763.1291

GIFFIN · BOLTE · JURGENS
ARCHITECTS

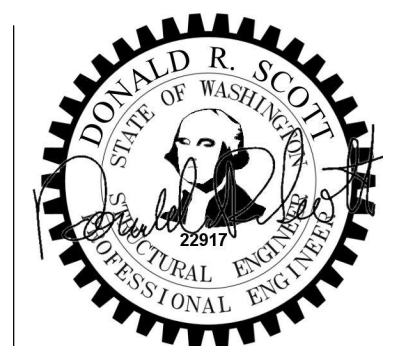

EMERGENCY DEPARTMENT & CANCER CENTER EXPANSION

MultiCare

TACOMA, WASHINGTON

REVISION	DESCRIPTION	DATE
1	CCD #2	12-3-08

Date: 09-26-2008
Scale: As indicated
Drawn By: RSC
Job No.: 4034

**SEVENTH FLOOR
(FUTURE) FRAMING
PLAN - NORTH**

**S2
17**