


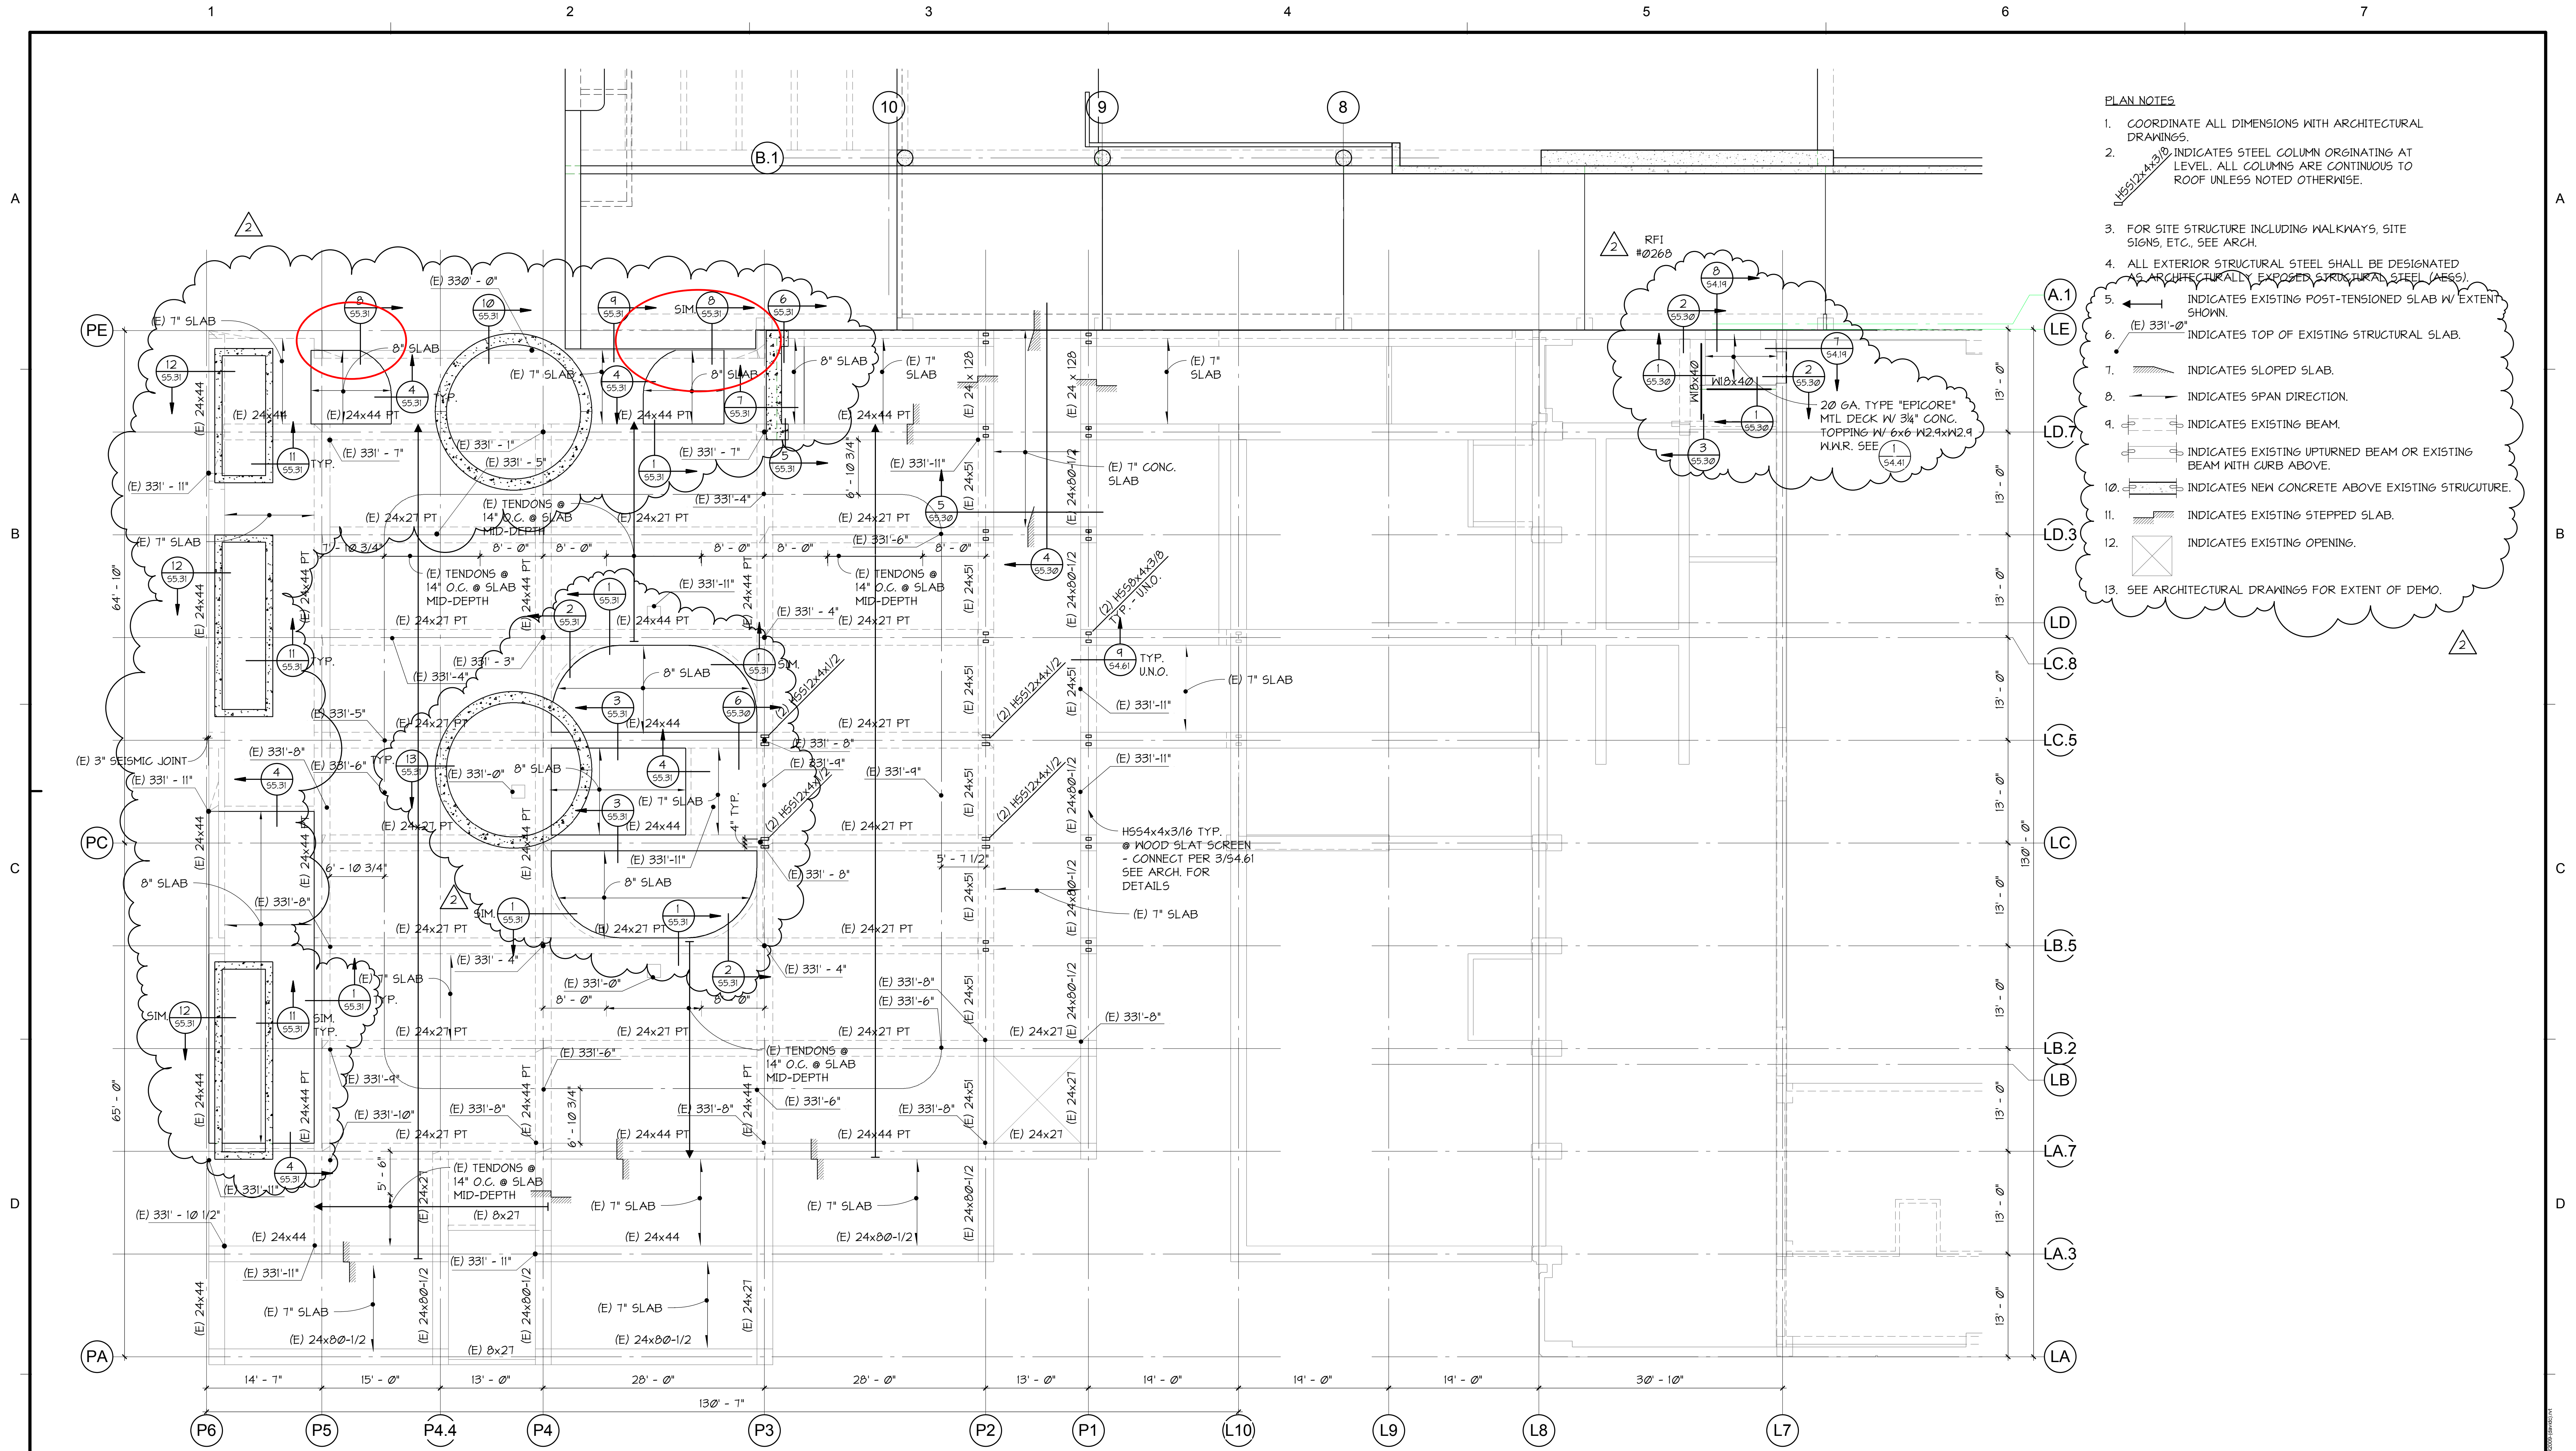


- PLAN NOTES**
1. COORDINATE ALL DIMENSIONS WITH ARCHITECTURAL DRAWINGS.
 2. INDICATES STEEL COLUMN ORIGINATING AT LEVEL. ALL COLUMNS ARE CONTINUOUS TO ROOF UNLESS NOTED OTHERWISE.
 3. FOR SITE STRUCTURE INCLUDING WALKWAYS, SITE SIGNS, ETC., SEE ARCH.
 4. ALL EXTERIOR STRUCTURAL STEEL SHALL BE DESIGNATED AS ARCHITECTURALLY EXPOSED STRUCTURAL STEEL (AESS).
 5. INDICATES EXISTING POST-TENSIONED SLAB W/ EXTENT SHOWN.
 6. INDICATES TOP OF EXISTING STRUCTURAL SLAB.
 7. INDICATES SLOPED SLAB.
 8. INDICATES SPAN DIRECTION.
 9. INDICATES EXISTING BEAM.
 10. INDICATES EXISTING UPTURNED BEAM OR EXISTING BEAM WITH CURB ABOVE.
 11. INDICATES NEW CONCRETE ABOVE EXISTING STRUCTURE.
 12. INDICATES EXISTING STEPPED SLAB.
 13. INDICATES EXISTING OPENING.
 13. SEE ARCHITECTURAL DRAWINGS FOR EXTENT OF DEMO.

L-WING PLAZA SECOND FLOOR FRAMING PLAN
1/8" = 1'-0"

PCS
Structural Solutions

811 First Avenue, Suite 620
Seattle, Washington 98104
Tel: 206.262.5076

950 Pacific Avenue, Suite 1100
Tacoma, Washington 98402
Tel: 253.763.1291

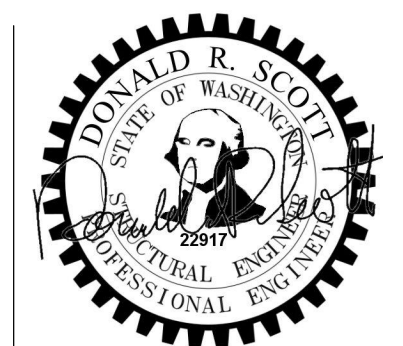

MultiCare

GIFFIN • BOLTE • JURGENS, p.c.
ARCHITECTS

EMERGENCY DEPARTMENT & CANCER CENTER EXPANSION

TACOMA, WASHINGTON

REVISION	DESCRIPTION	DATE
1	CCD #1	11-12-08
2	CCD #2	12-03-08

Date: 09-26-2008
Scale: 1/8" = 1'-0"
Drawn By: rdw
Job No.: 4034

**L-WING PLAZA
SECOND FLOOR
FRAMING PLAN**

**S2
32**