



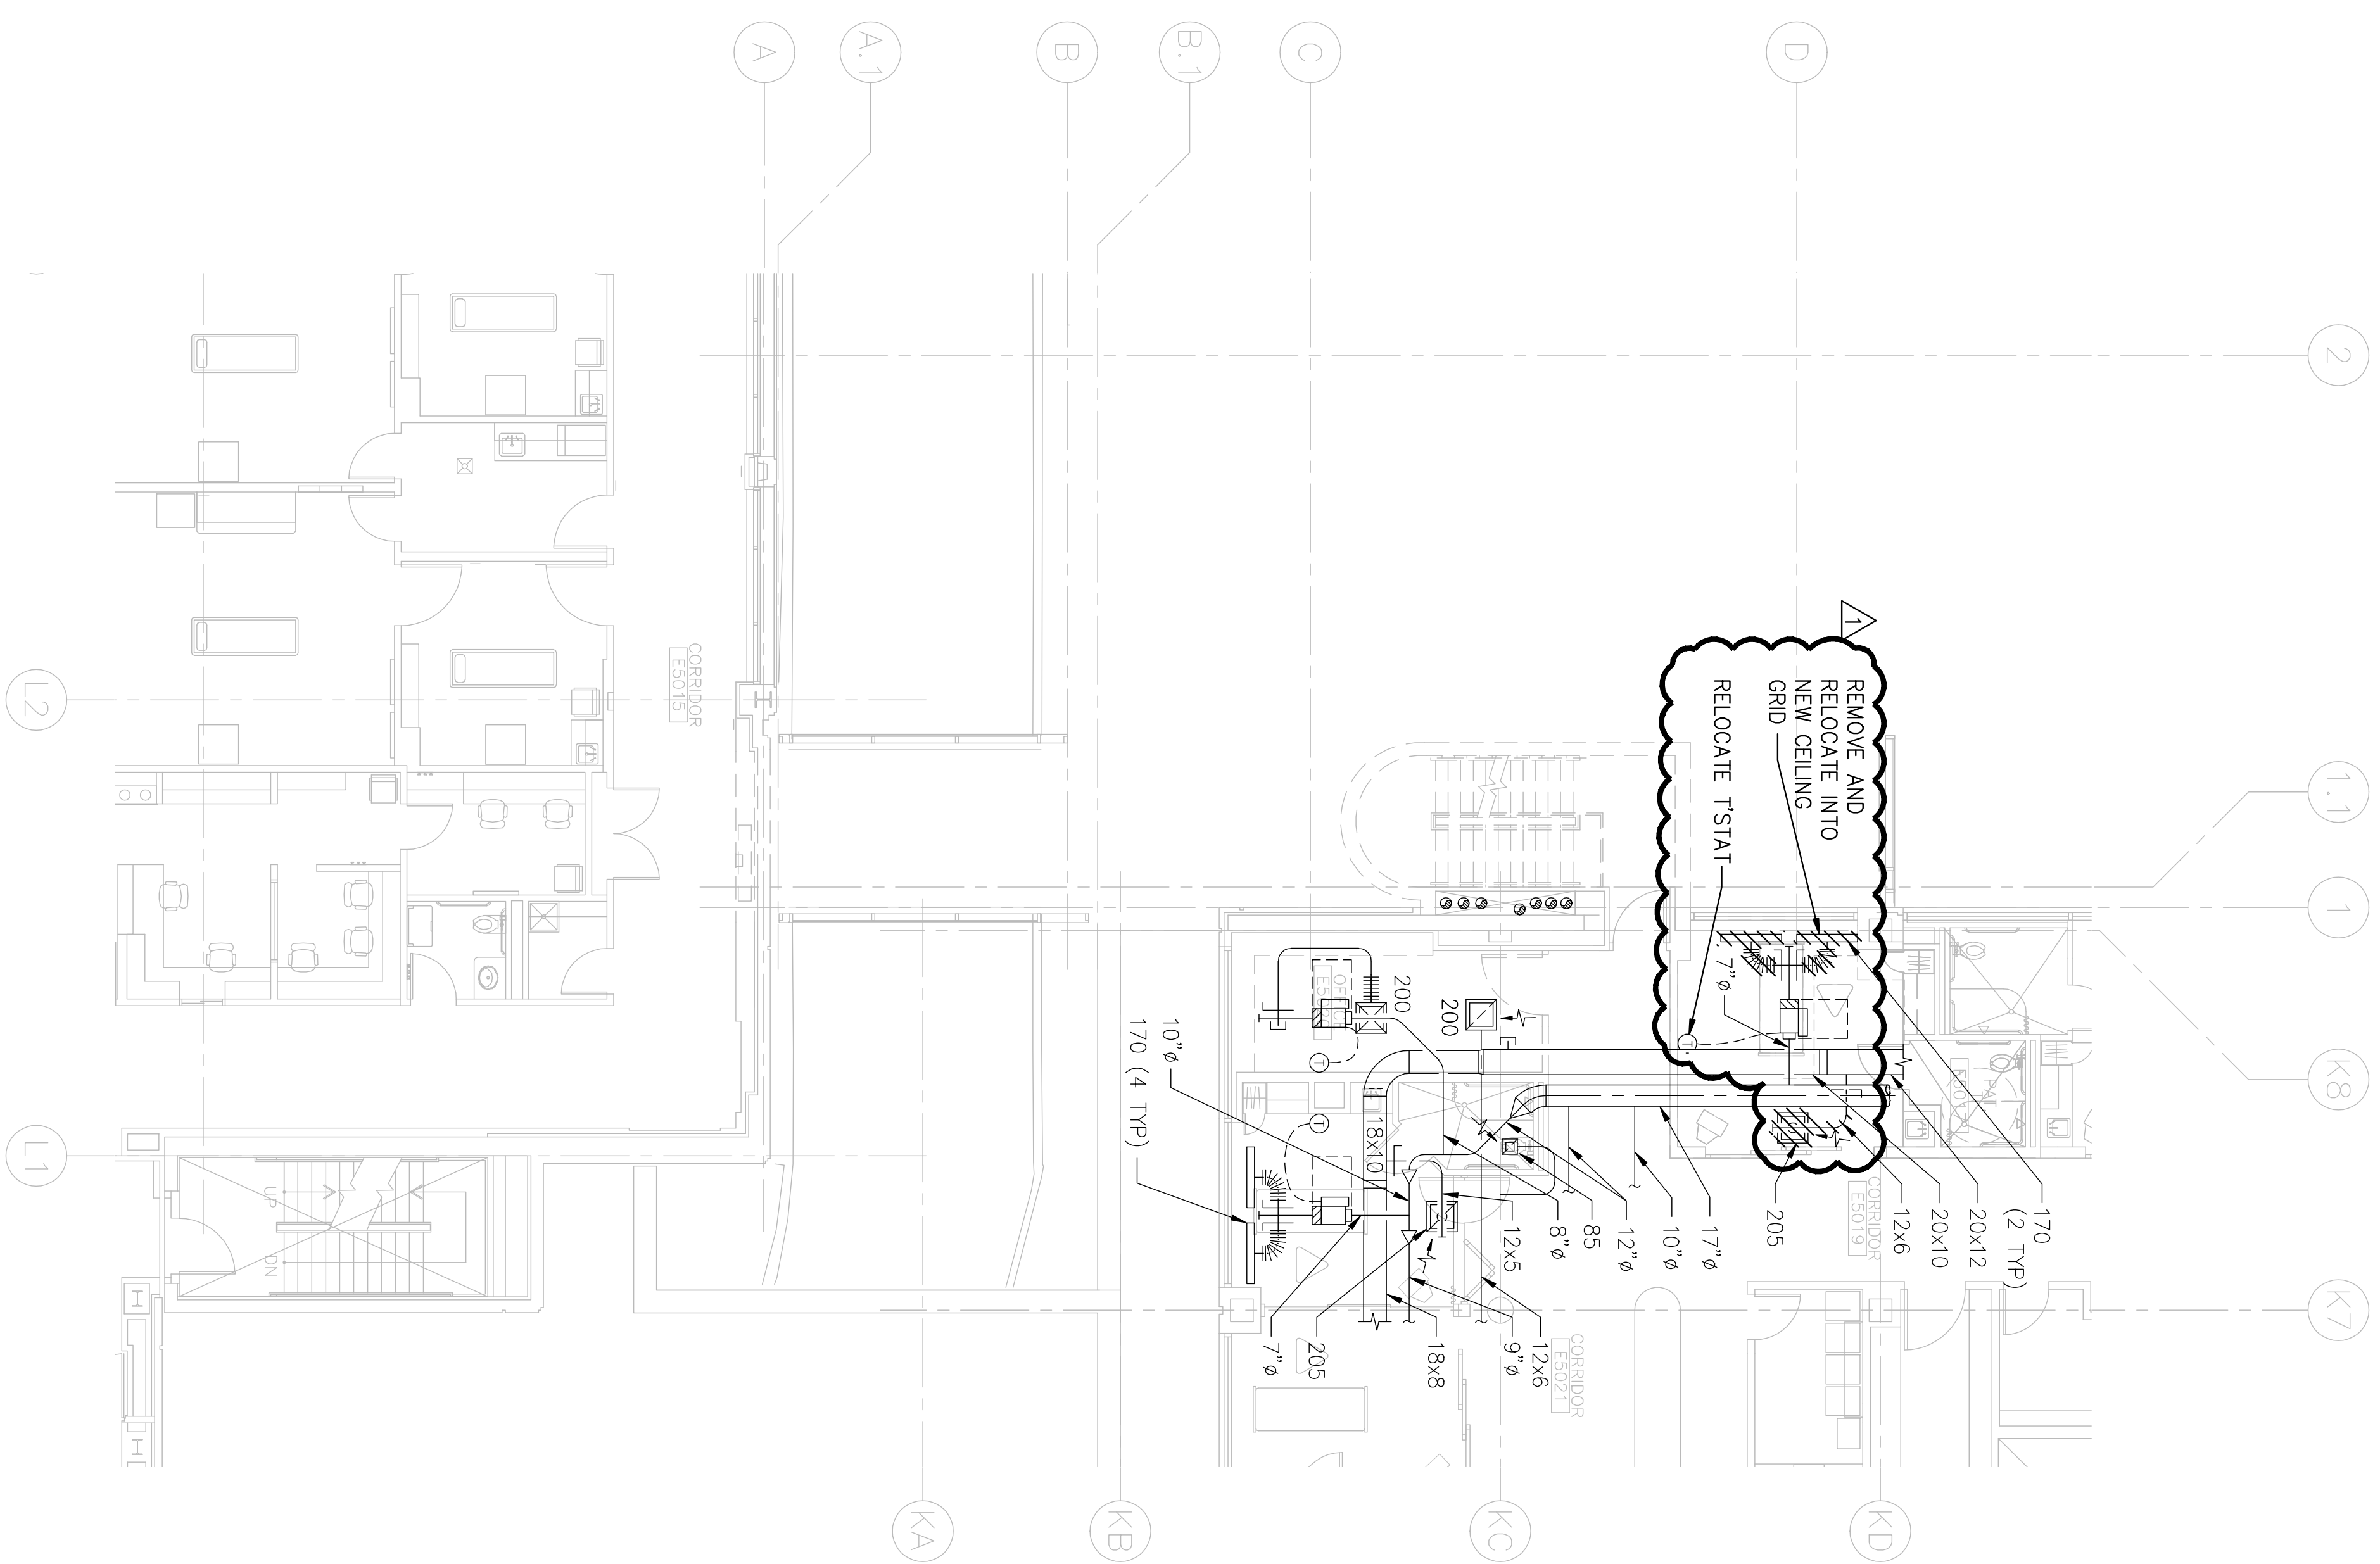



PARTIAL 5TH FLOOR PLAN - L & K WING REMODEL - HVAC DEMOLITION

SCALE: 1/8"=1'-0"

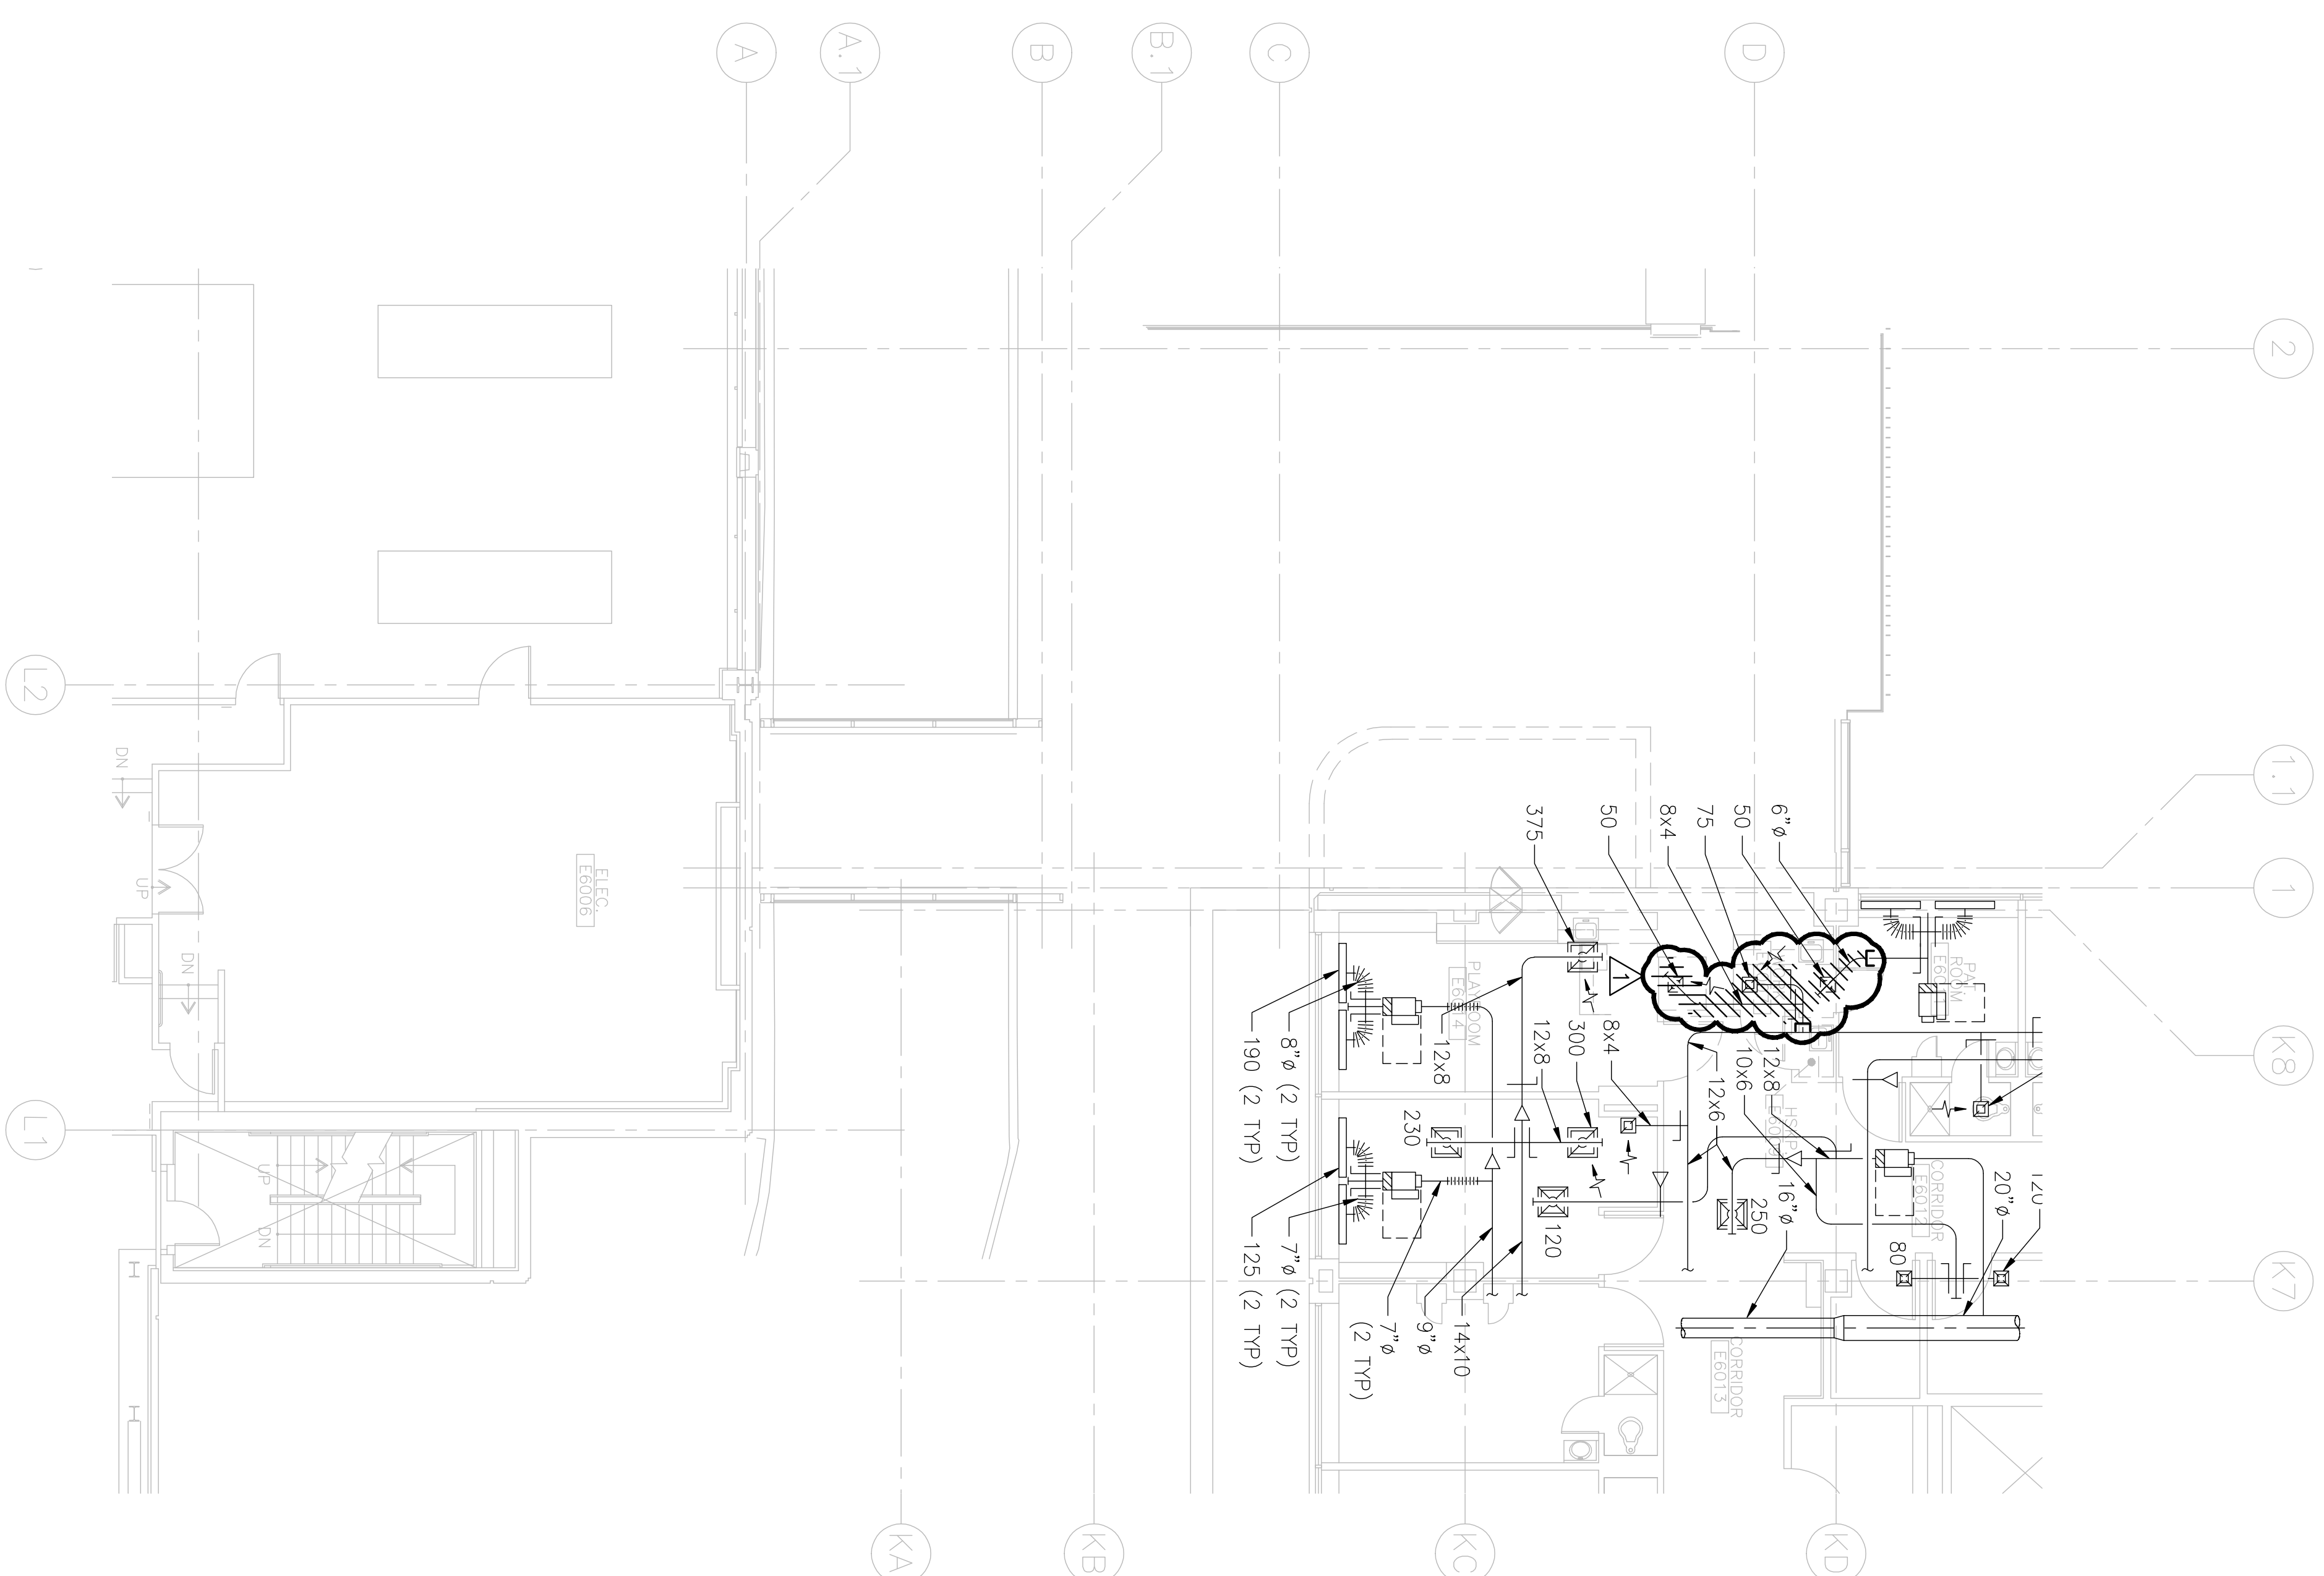

PARTIAL 6TH FLOOR PLAN - L & K WING REMODEL - HVAC DEMOLITION

SCALE: 1/8"=1'-0"

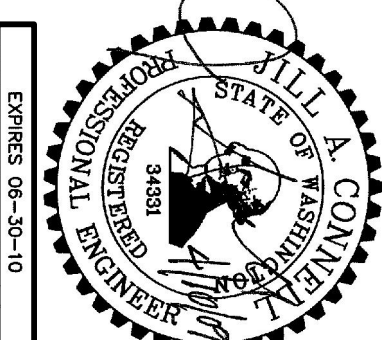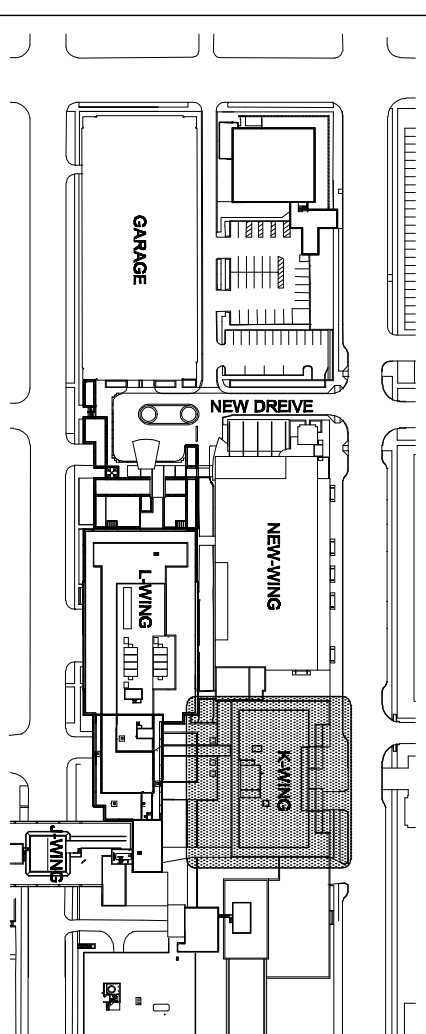

 CCD 011	04-10-09		Date	09-26-2009
			Scale	1/8"=1'-0"
			Drawn By	CCD
			Job No.	403-