




SECTION D
SCALE: 1/4"=1'-0"

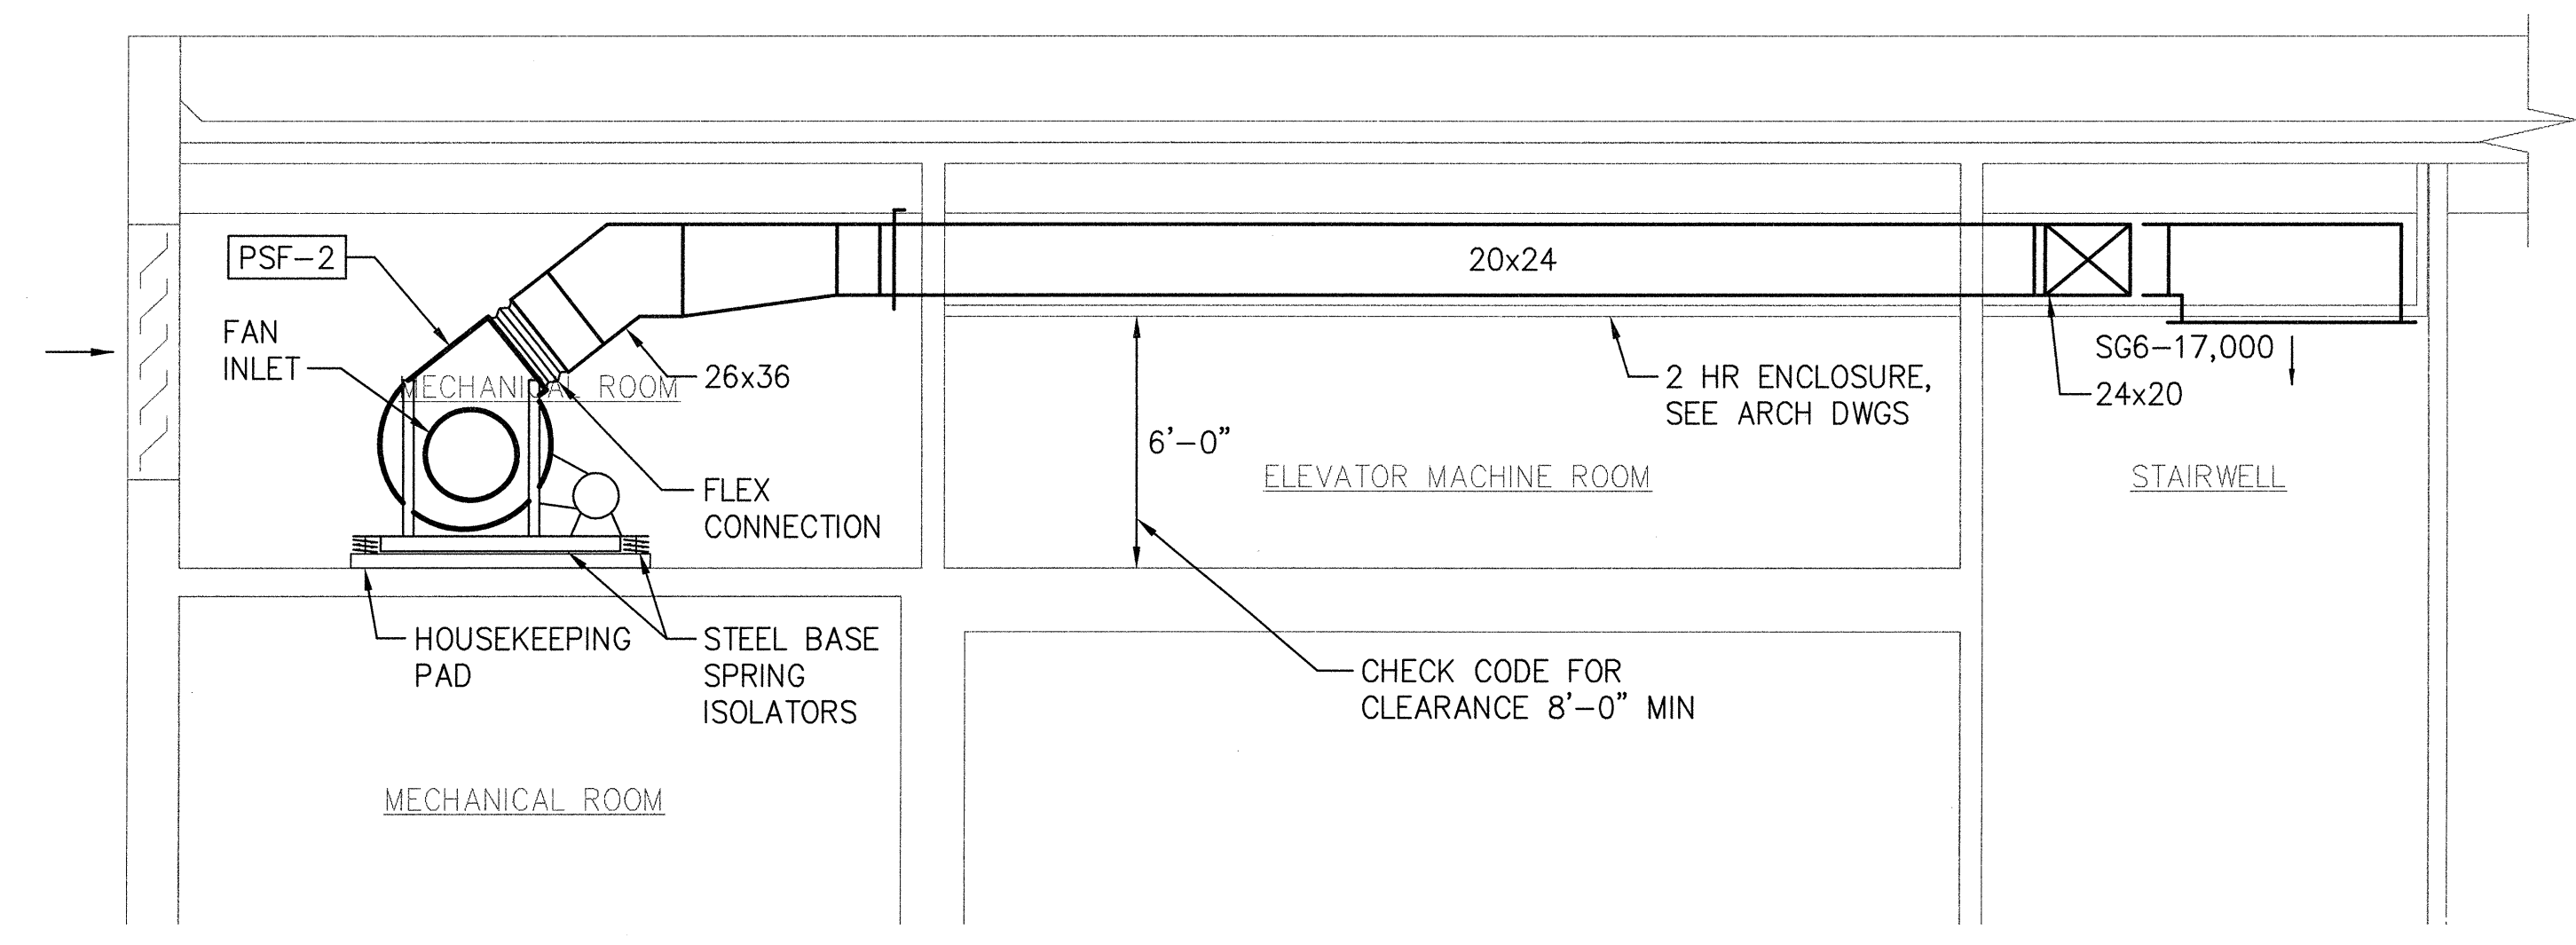


SECTION A
SCALE: 1/4"=1'-0"

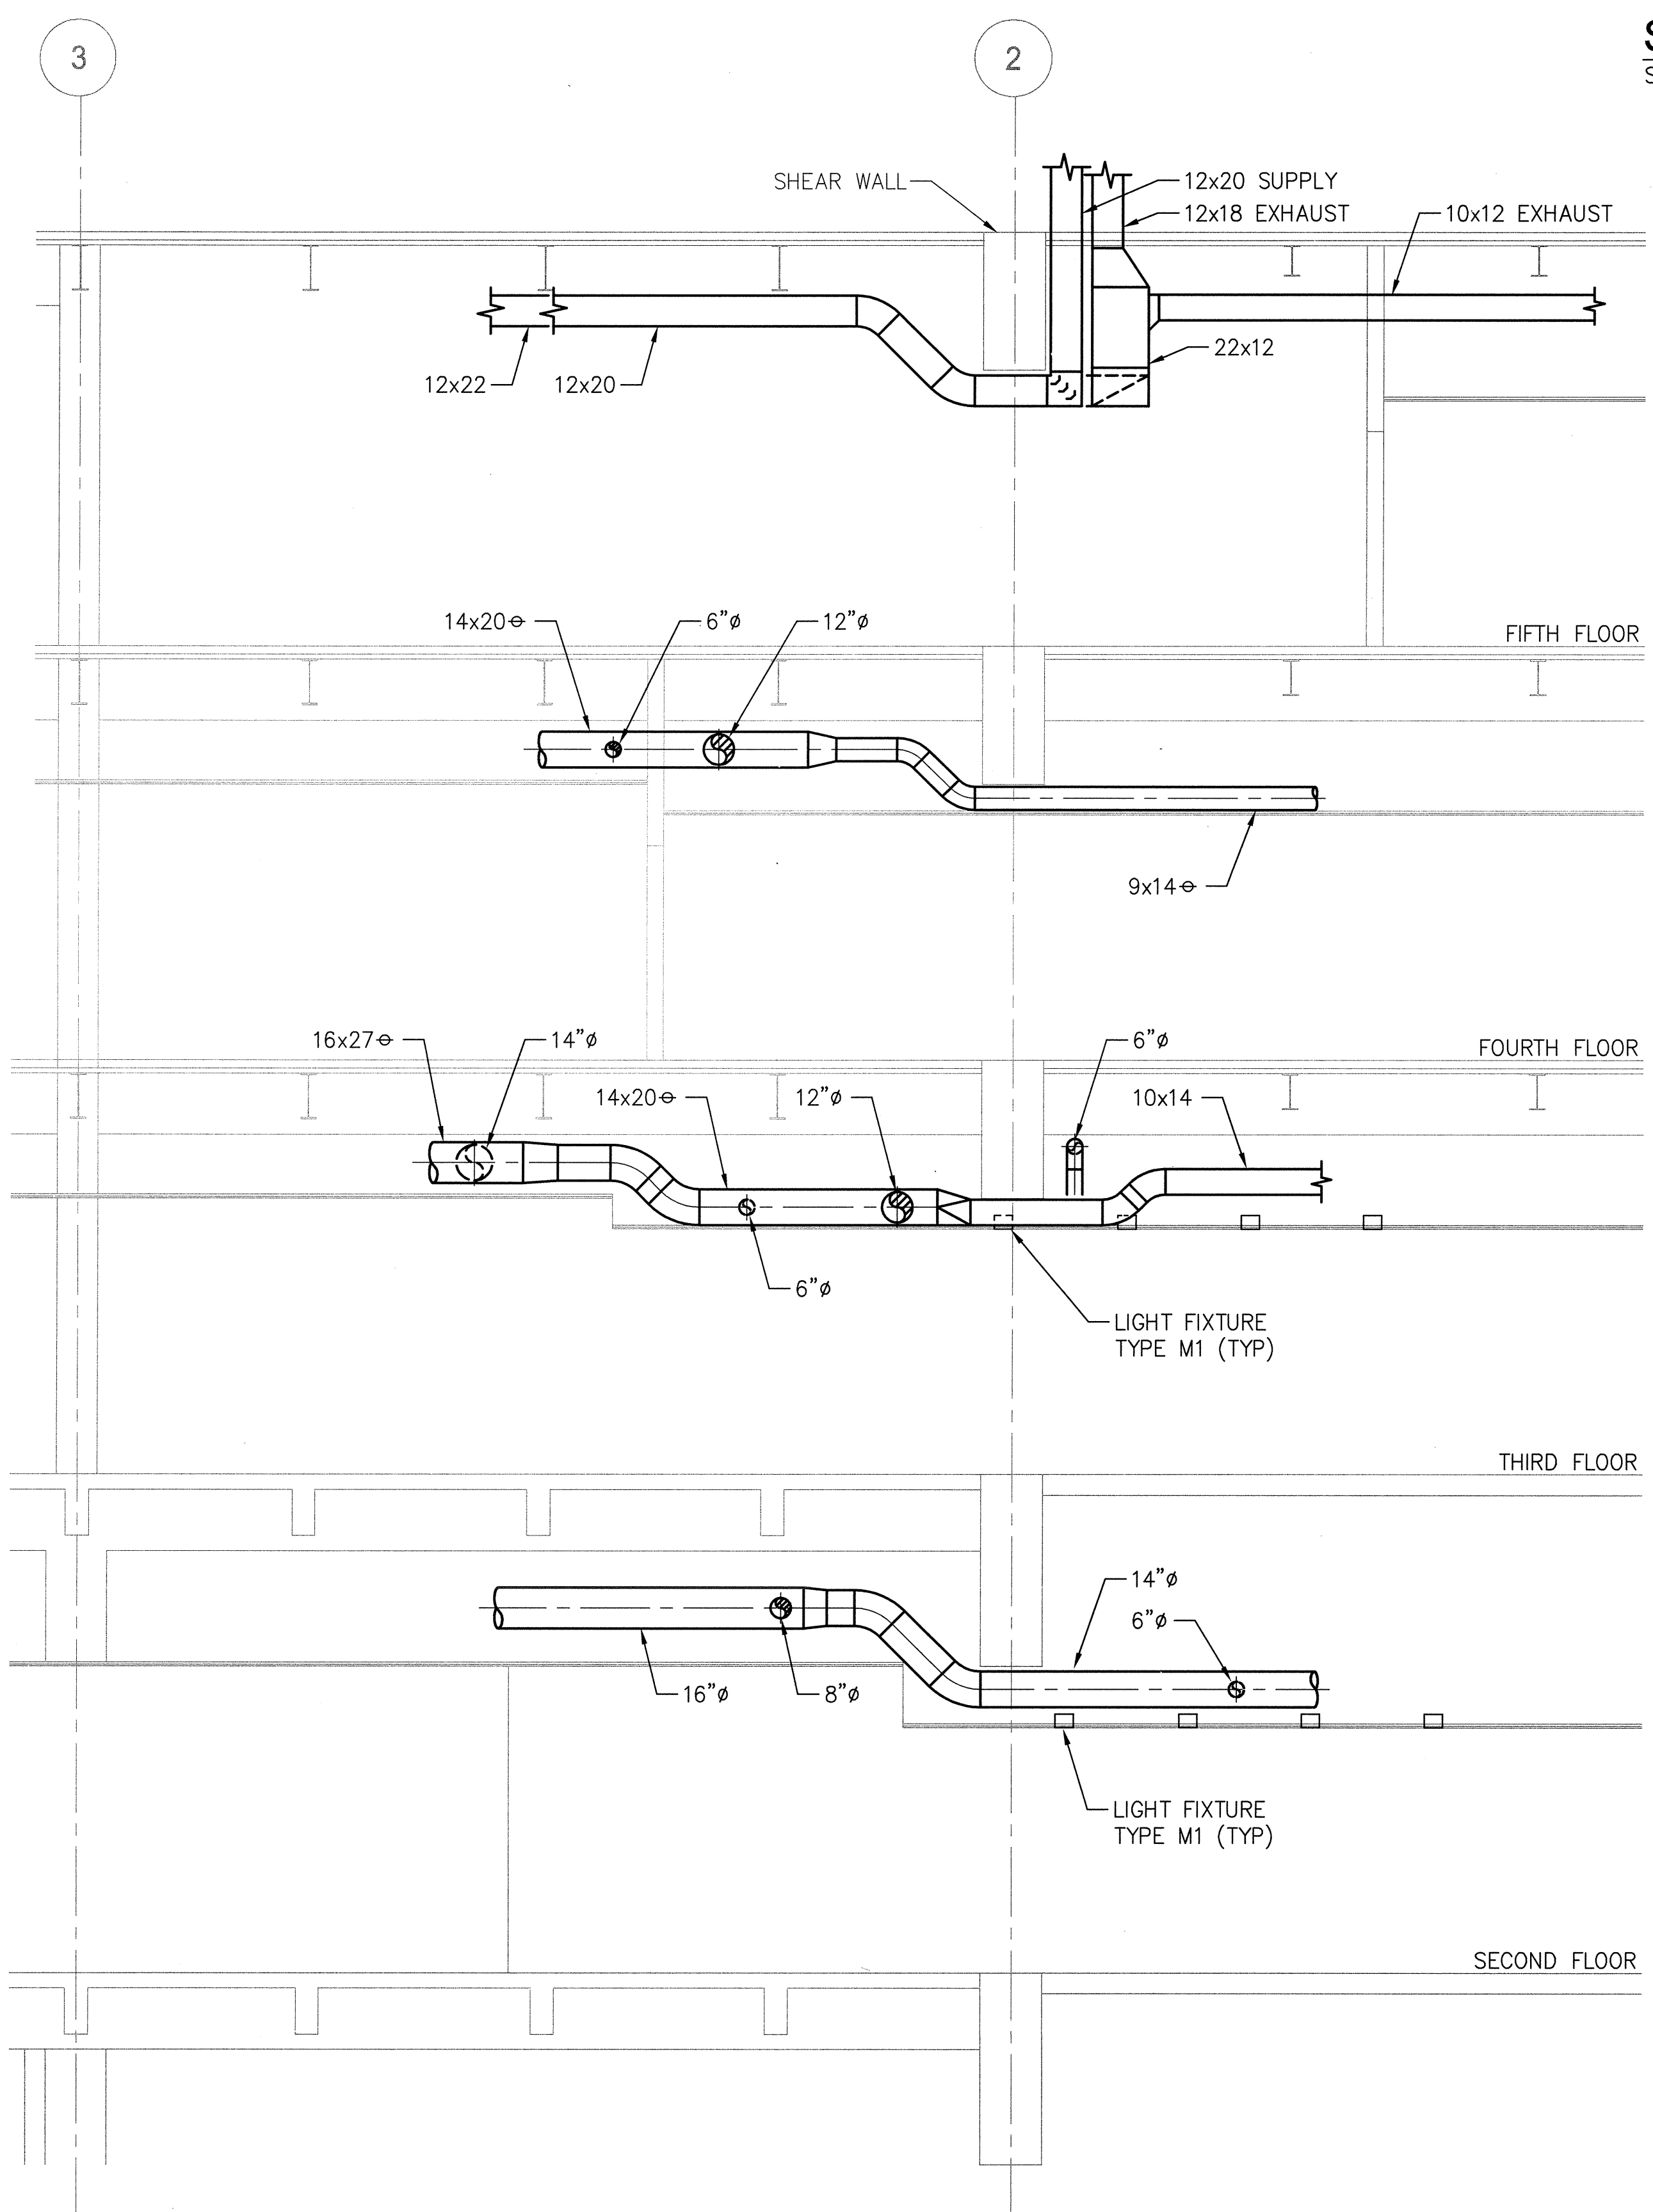


SECTION F
SCALE: 1/4"=1'-0"

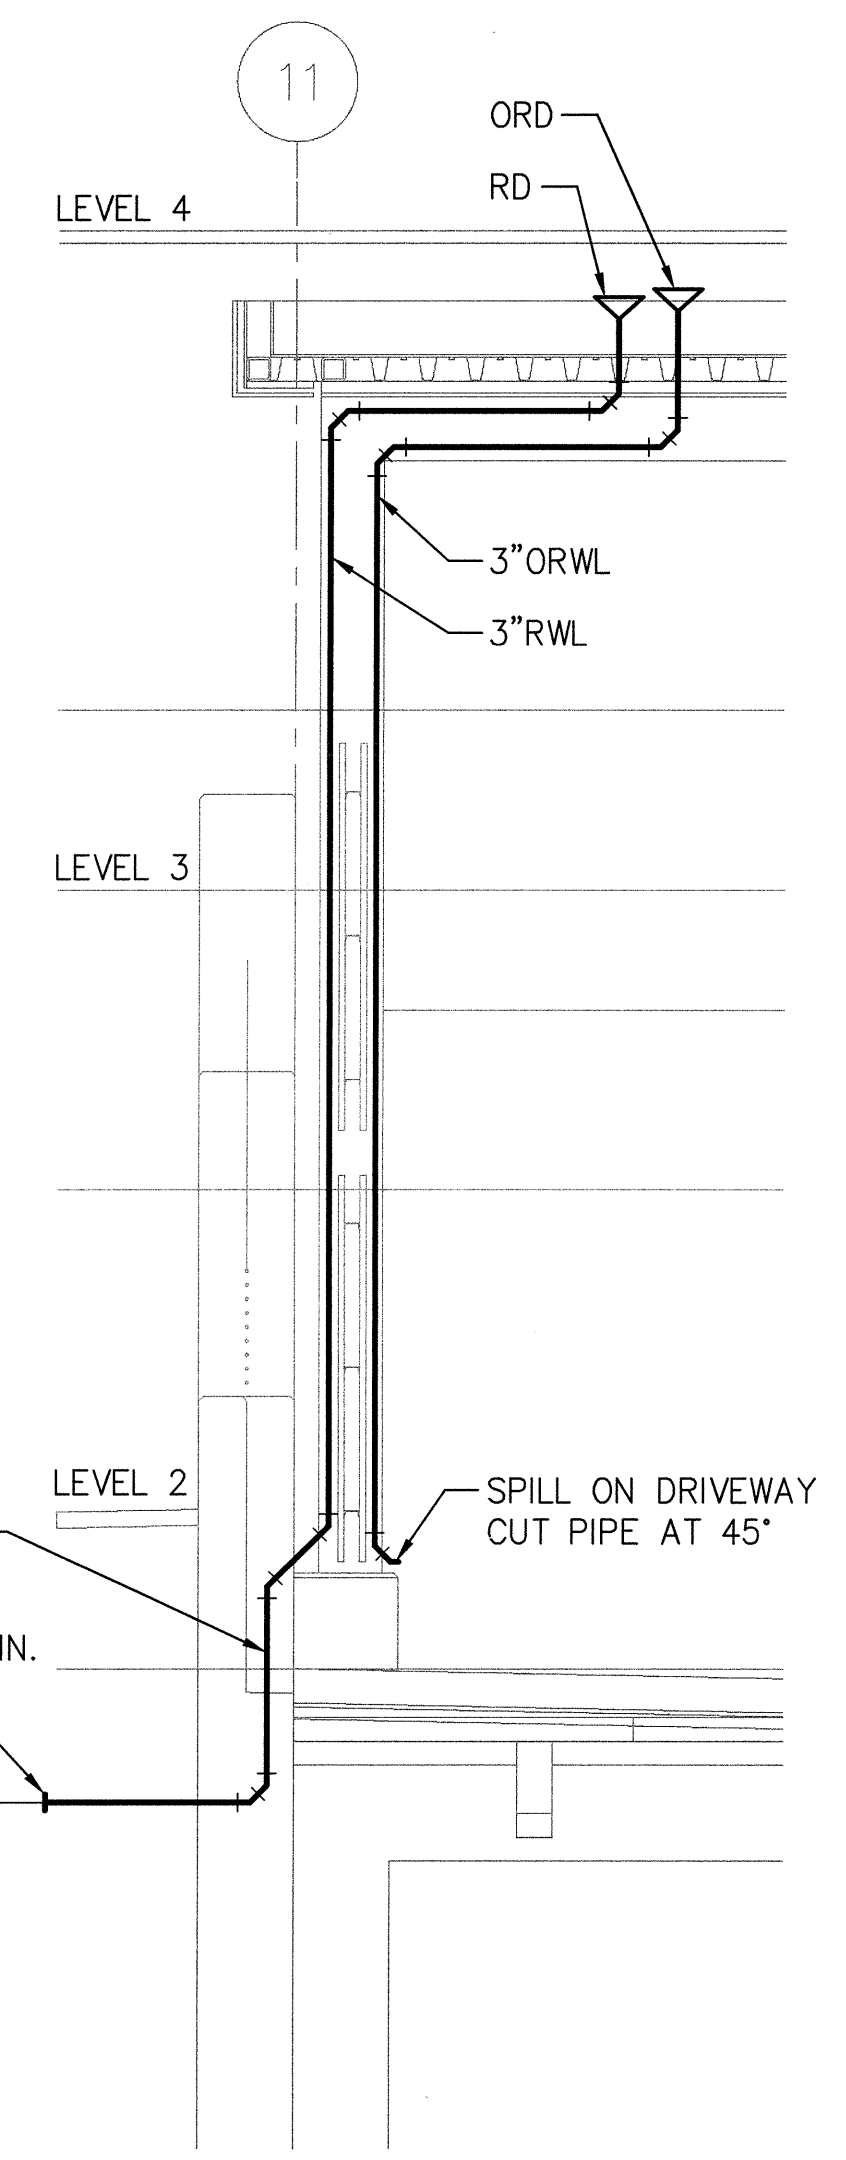

WALL SECTION E
SCALE: 1/4"=1'-0"

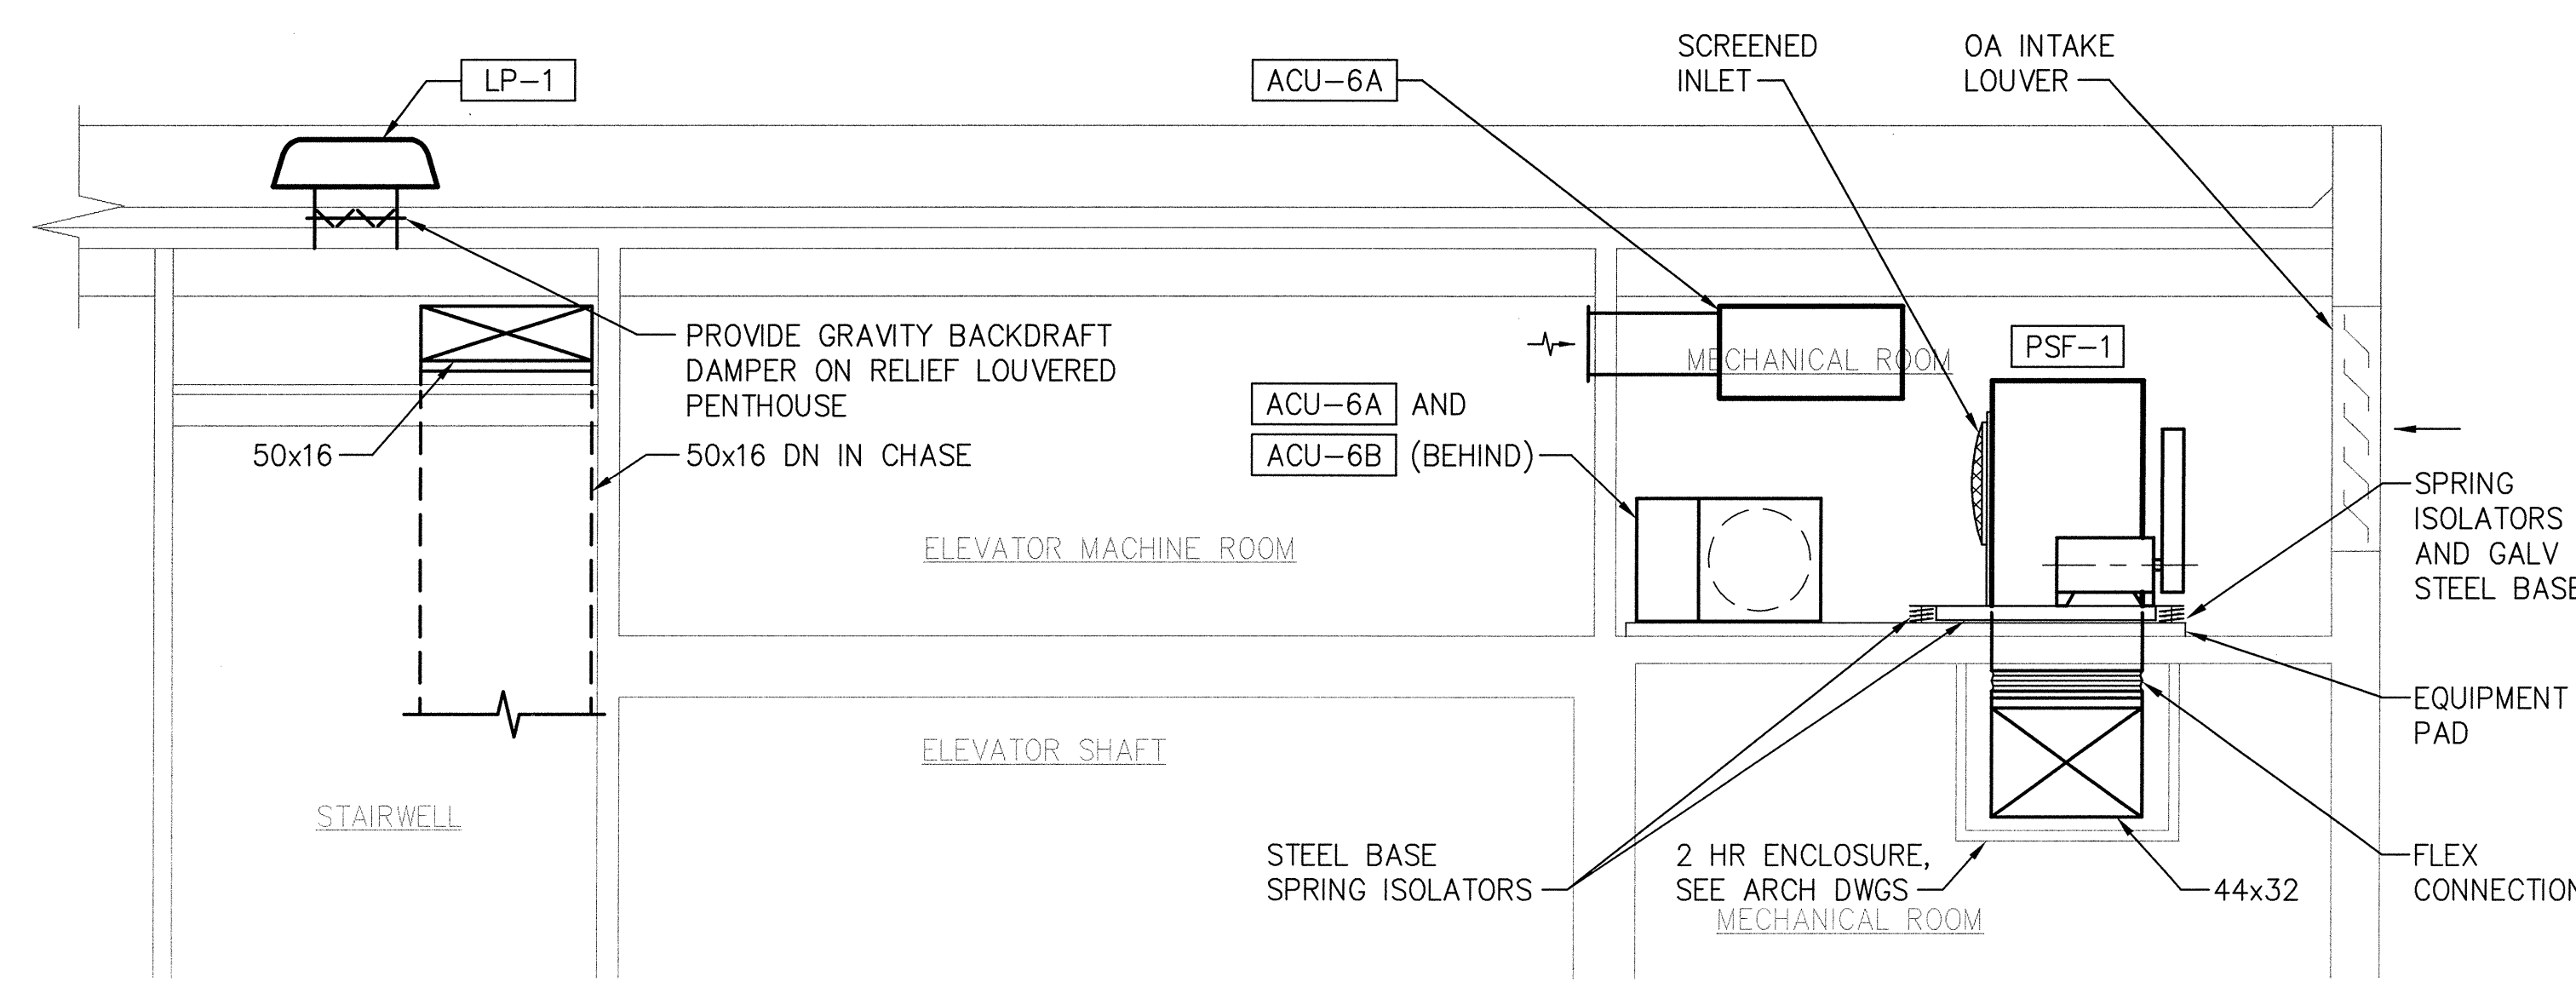

SECTION B
SCALE: 1/4"=1'-0"

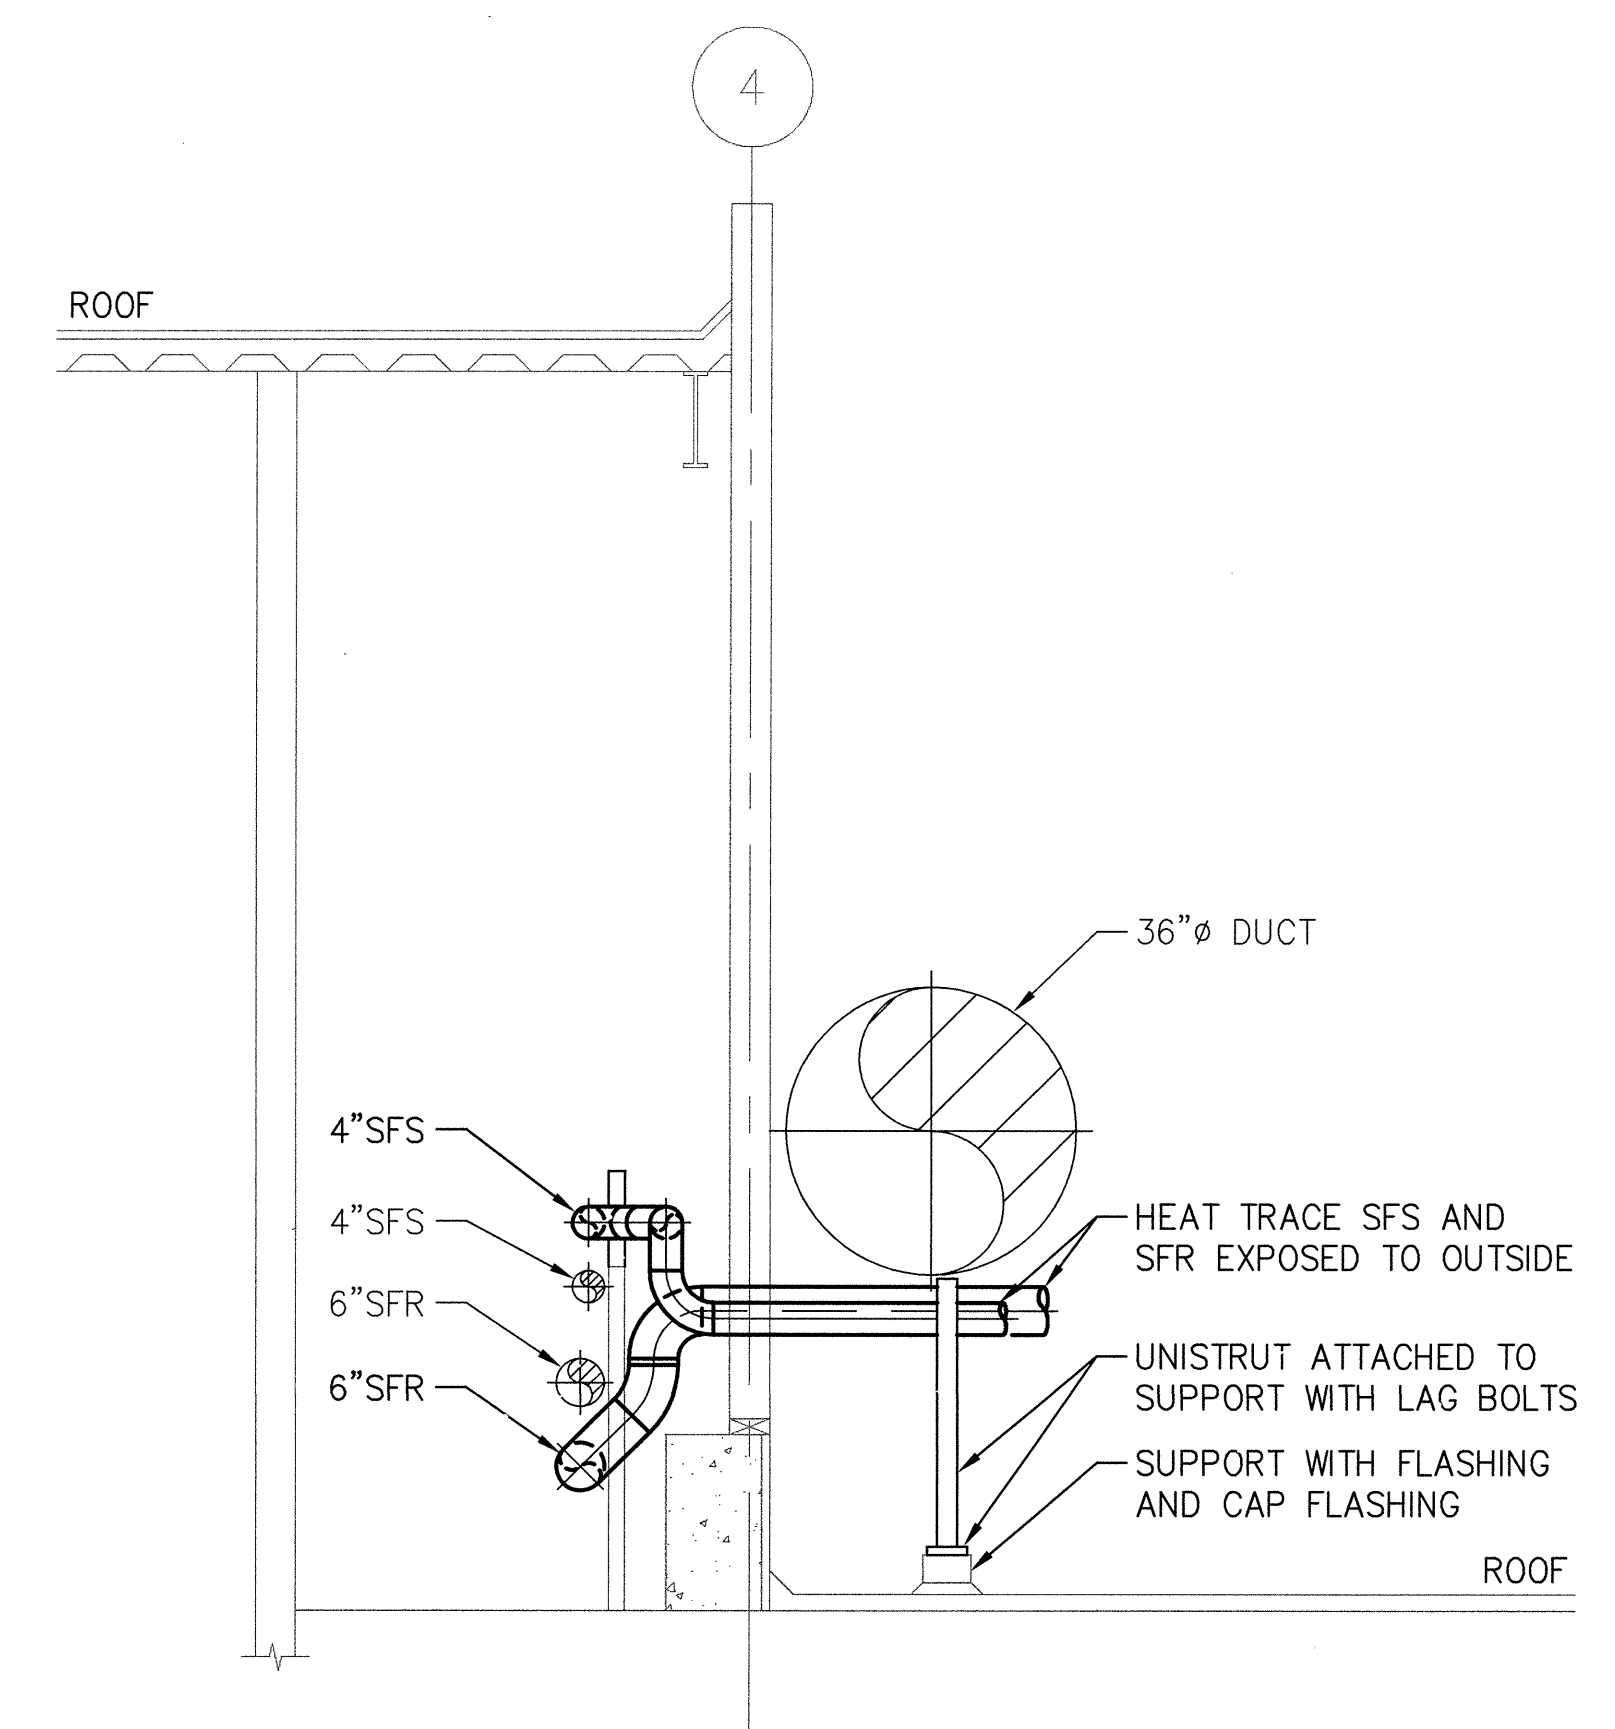

SECTION C
SCALE: 1/2"=1'-0"