


LEGEND	
---	EXIT STAIR SEPARATION
---	TRAVEL DISTANCE
---	FINAL DISCHARGE ROUTE
○	EXIT DOOR
○	FINAL DISCHARGE TO PUBLIC WAY
○	FIRE DEPARTMENT ACCESS
○	FIREMAN'S ELEVATOR
○	ARMS & AMMUNITION
○	FIRE COMMAND CENTER
○	AIR STORAGE SYSTEM
S	PARKING STALL DESIGNATIONS:
R	REGULAR
T	TANDUM
A	ABLE
C	COMPACT
HC	DISABLED ACCESSIBLE
GARAGE	
ROOM TYPE	
OCCUPANCY CLASS	
AREA (SQ. FT.)	
LOAD FACTOR	
OCCUPANCY LOAD	
HABITABLE AREA (SQ. FT.)	
■	1 HR CONSTRUCTION
■	2 HR CONSTRUCTION
■	3 HR CONSTRUCTION
○	20 MINUTE-RATED
○	30 MINUTE-RATED SMOKE SEALED
○	60 MINUTE-RATED
○	60 MINUTE-RATED SMOKE SEALED
○	90 MINUTE-RATED
○	90 MINUTE-RATED SMOKE SEALED
○	180 MINUTE-RATED
○	180 MINUTE-RATED SMOKE SEALED

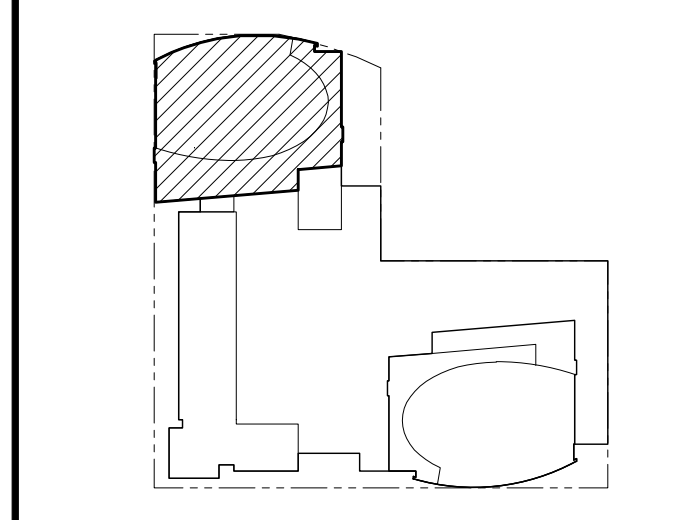


© 2007 Solomon Cordwell Buenz

09	8/24/2012	ARCHITECTURAL ADDENDUM NO.3
08	7/25/12	SITE PERMIT RESUBMISSION
07	6/13/08	SITE PERMIT RESUBMISSION
06	3/31/08	ADDENDUM NO. 1
05	2/22/08	95% CONSTRUCTION DOCUMENTS
04	2/09/07	DESIGN DEVELOPMENT
03	12/01/06	SITE PERMIT RESUBMISSION
02	12/13/04	SITE PERMIT APPLICATION
01	12/13/04	CONTRACTOR RFP


One Rincon Hill
401 Harrison Street
San Francisco, CA
PHASE 2

PROJECT DEVELOPMENT
PLANS
LEVELS 44-53


Scale: 1" = 10'-0"	Sheet Number:
Drawn By: SCB	
Project Number: 2006014	A0.49

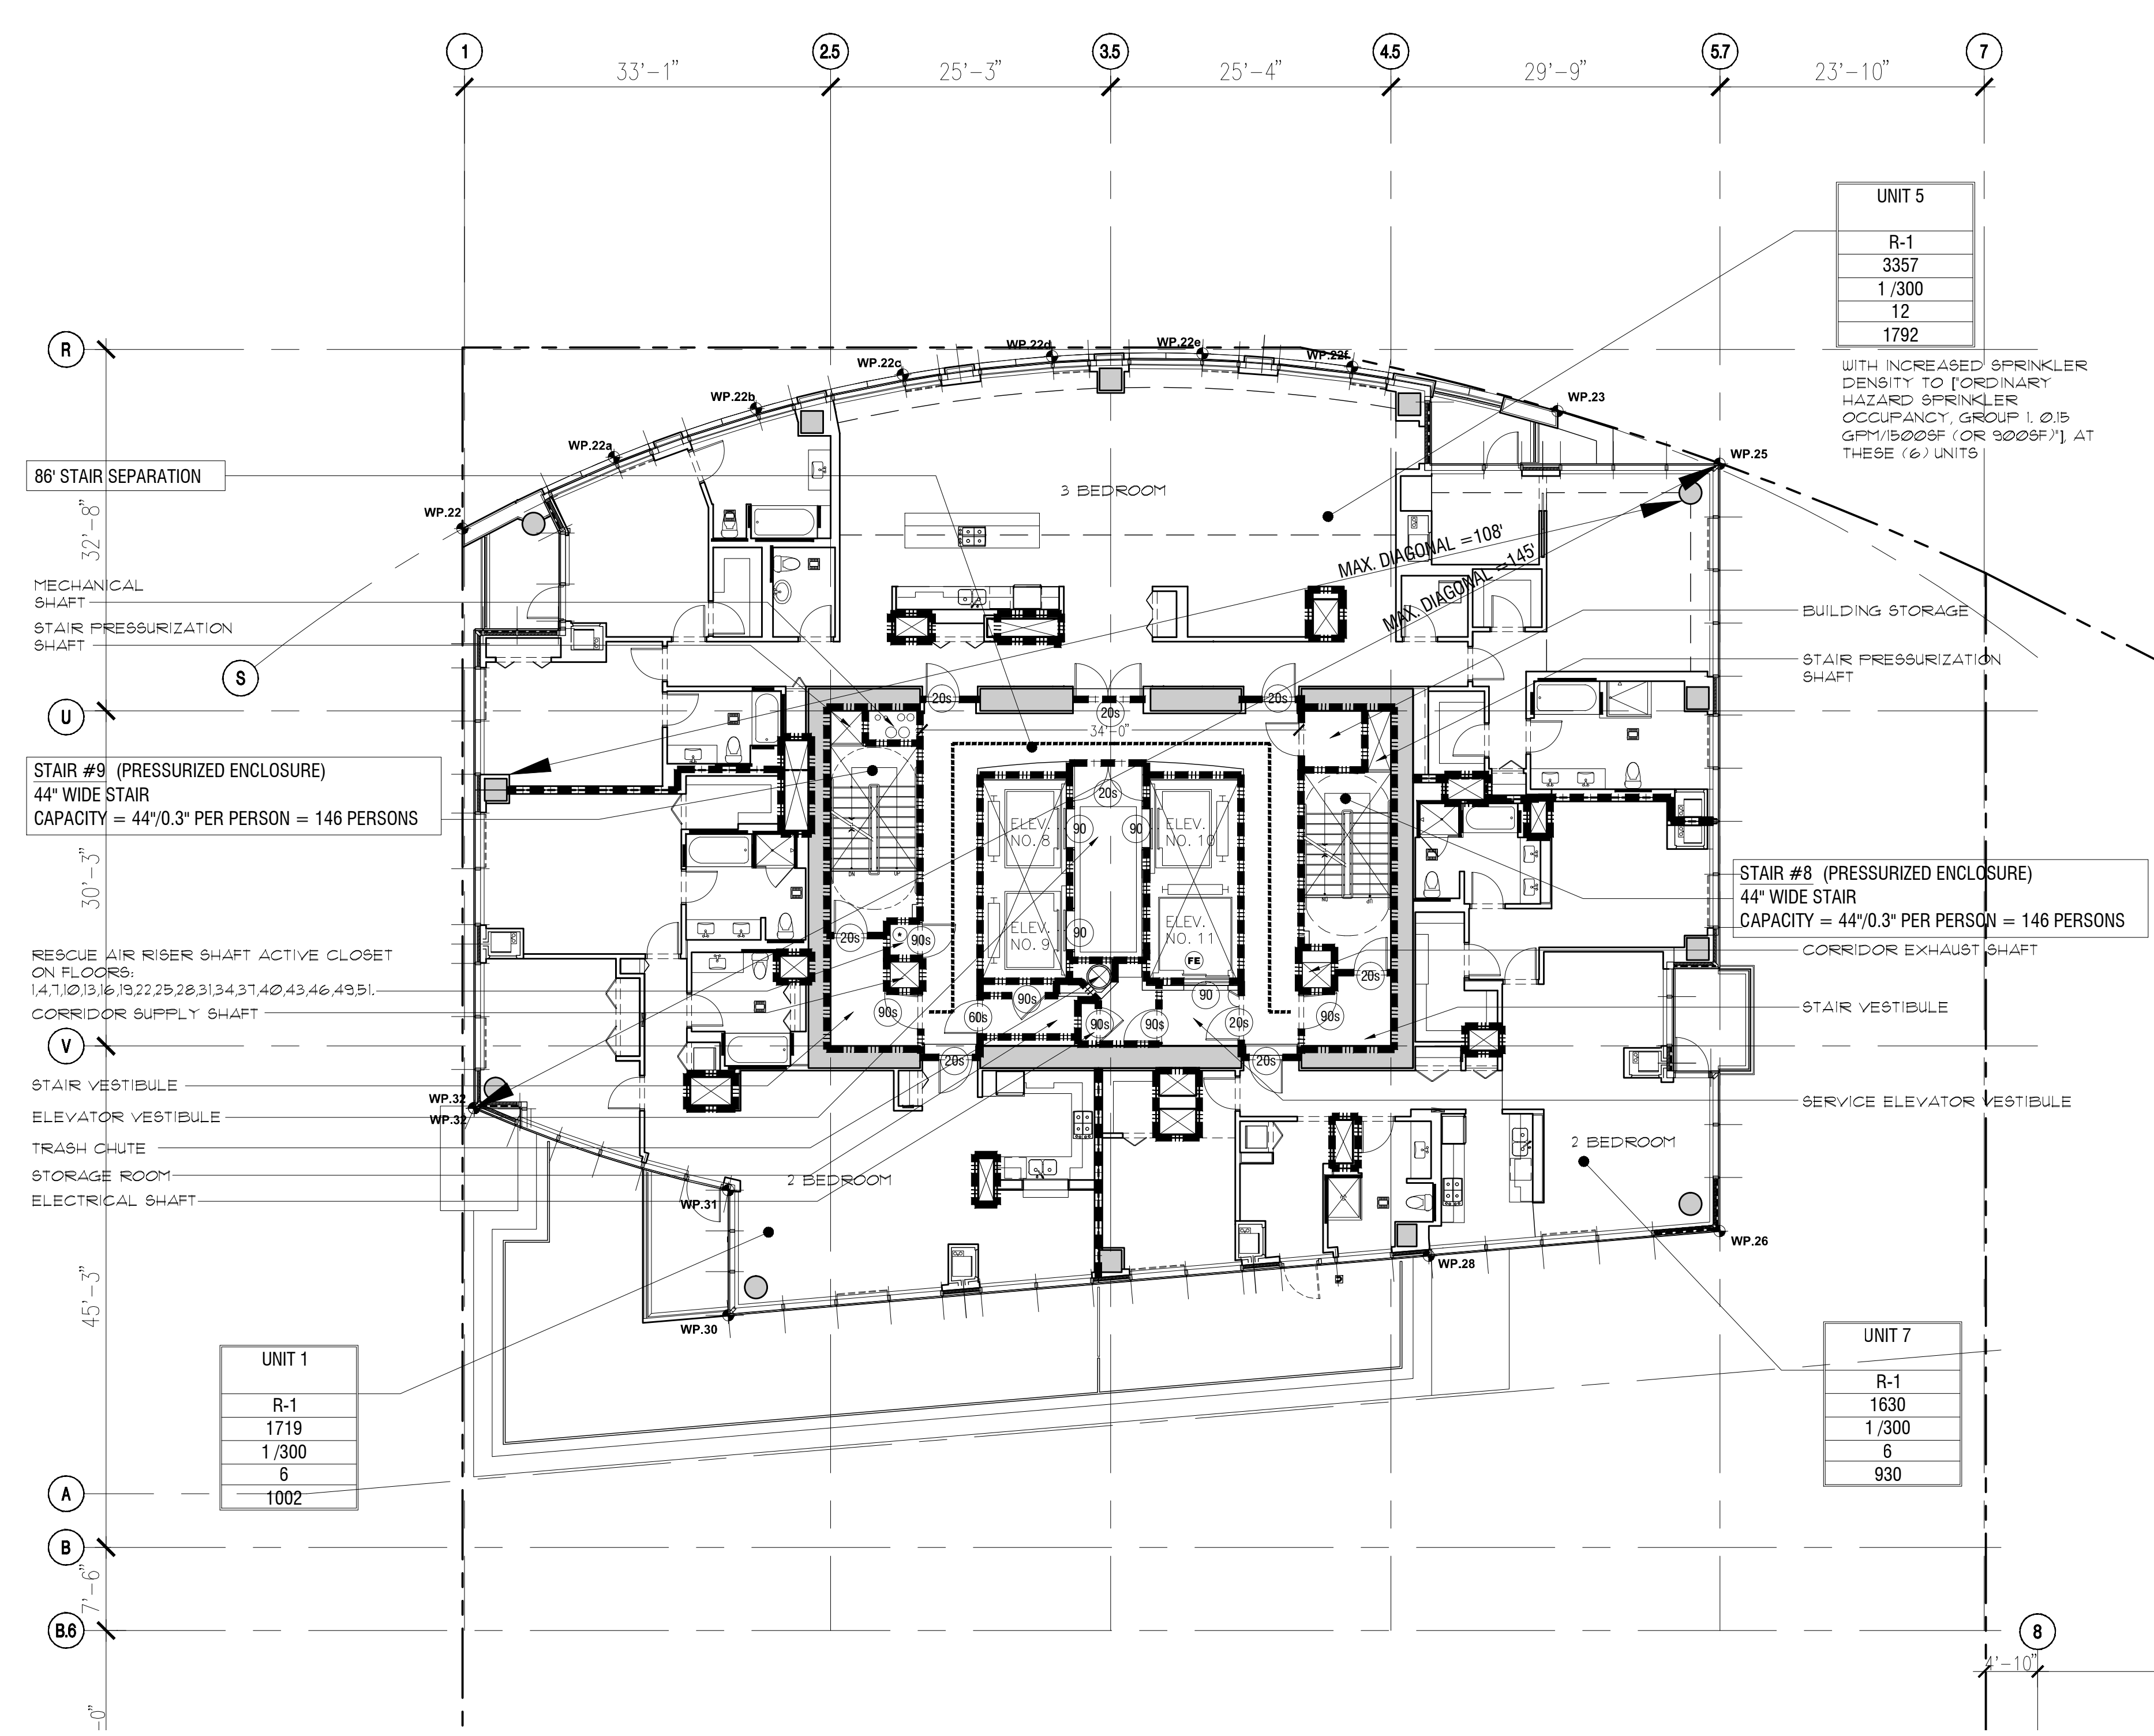


1 LEVEL 44-49 (UPPER TOWER)
SCALE: 1"=1'-0"

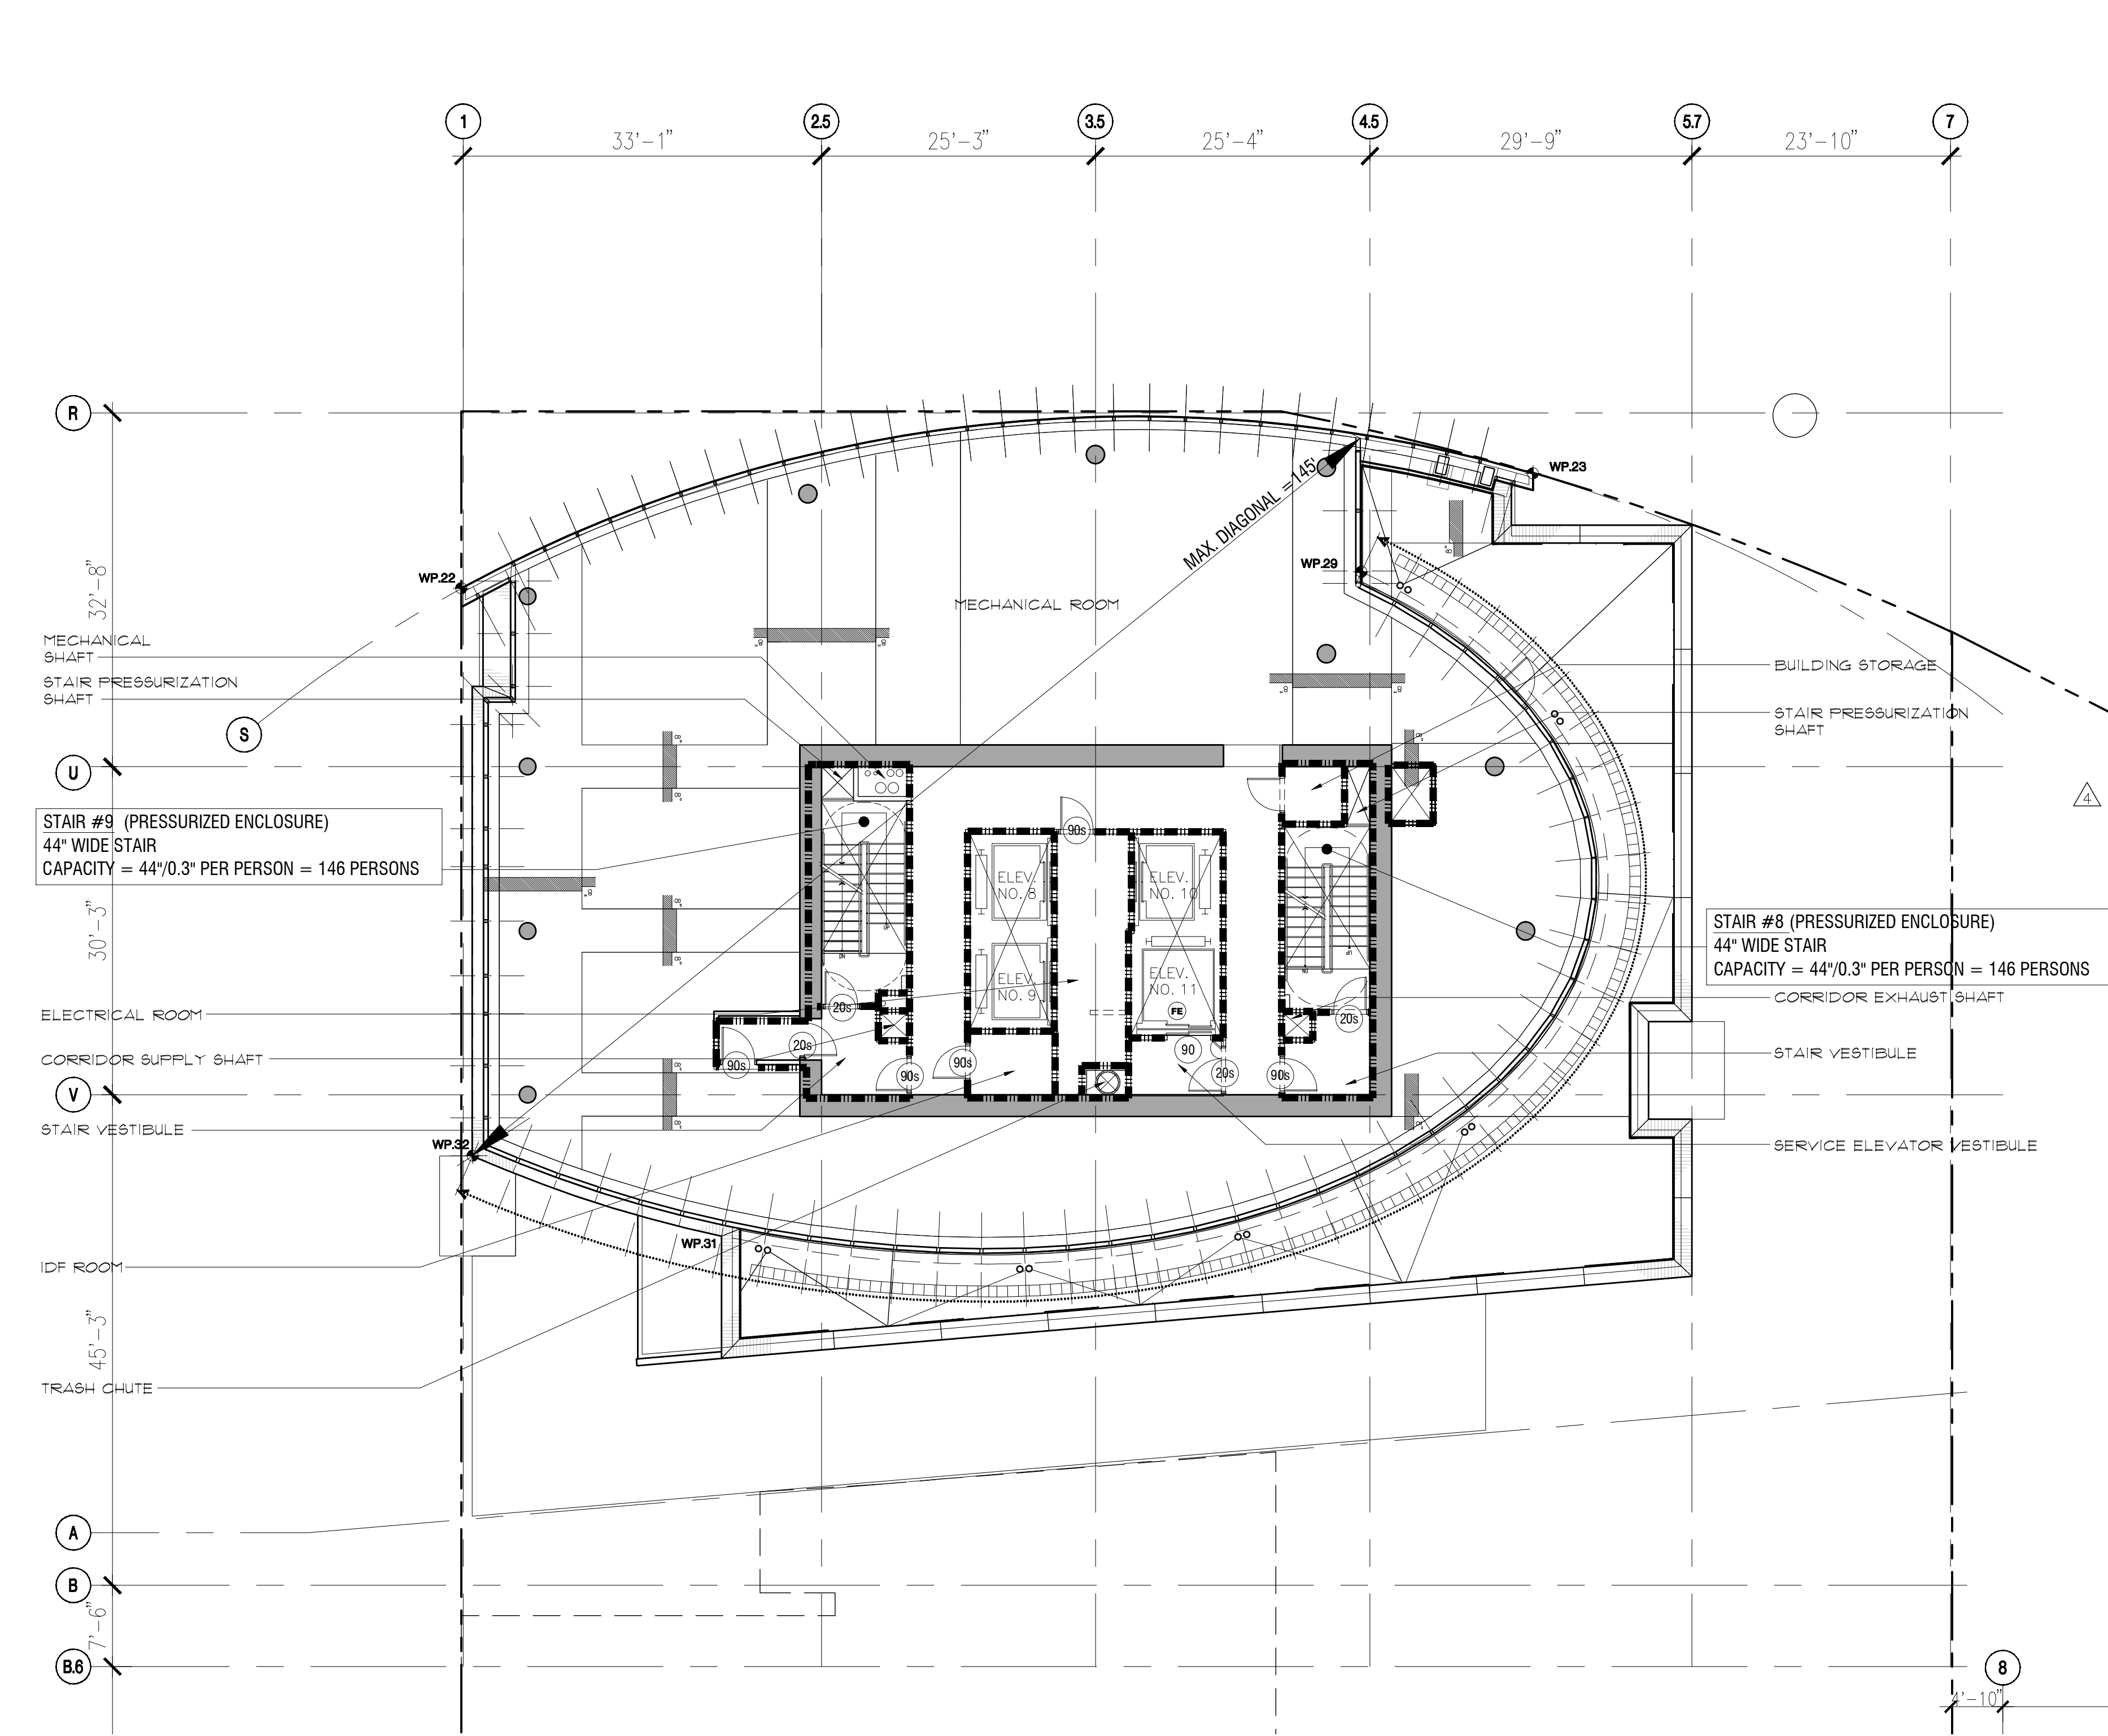


2 LEVEL 50 PLAN (MECHANICAL PENTHOUSE)
SCALE: 1"=1'-0"

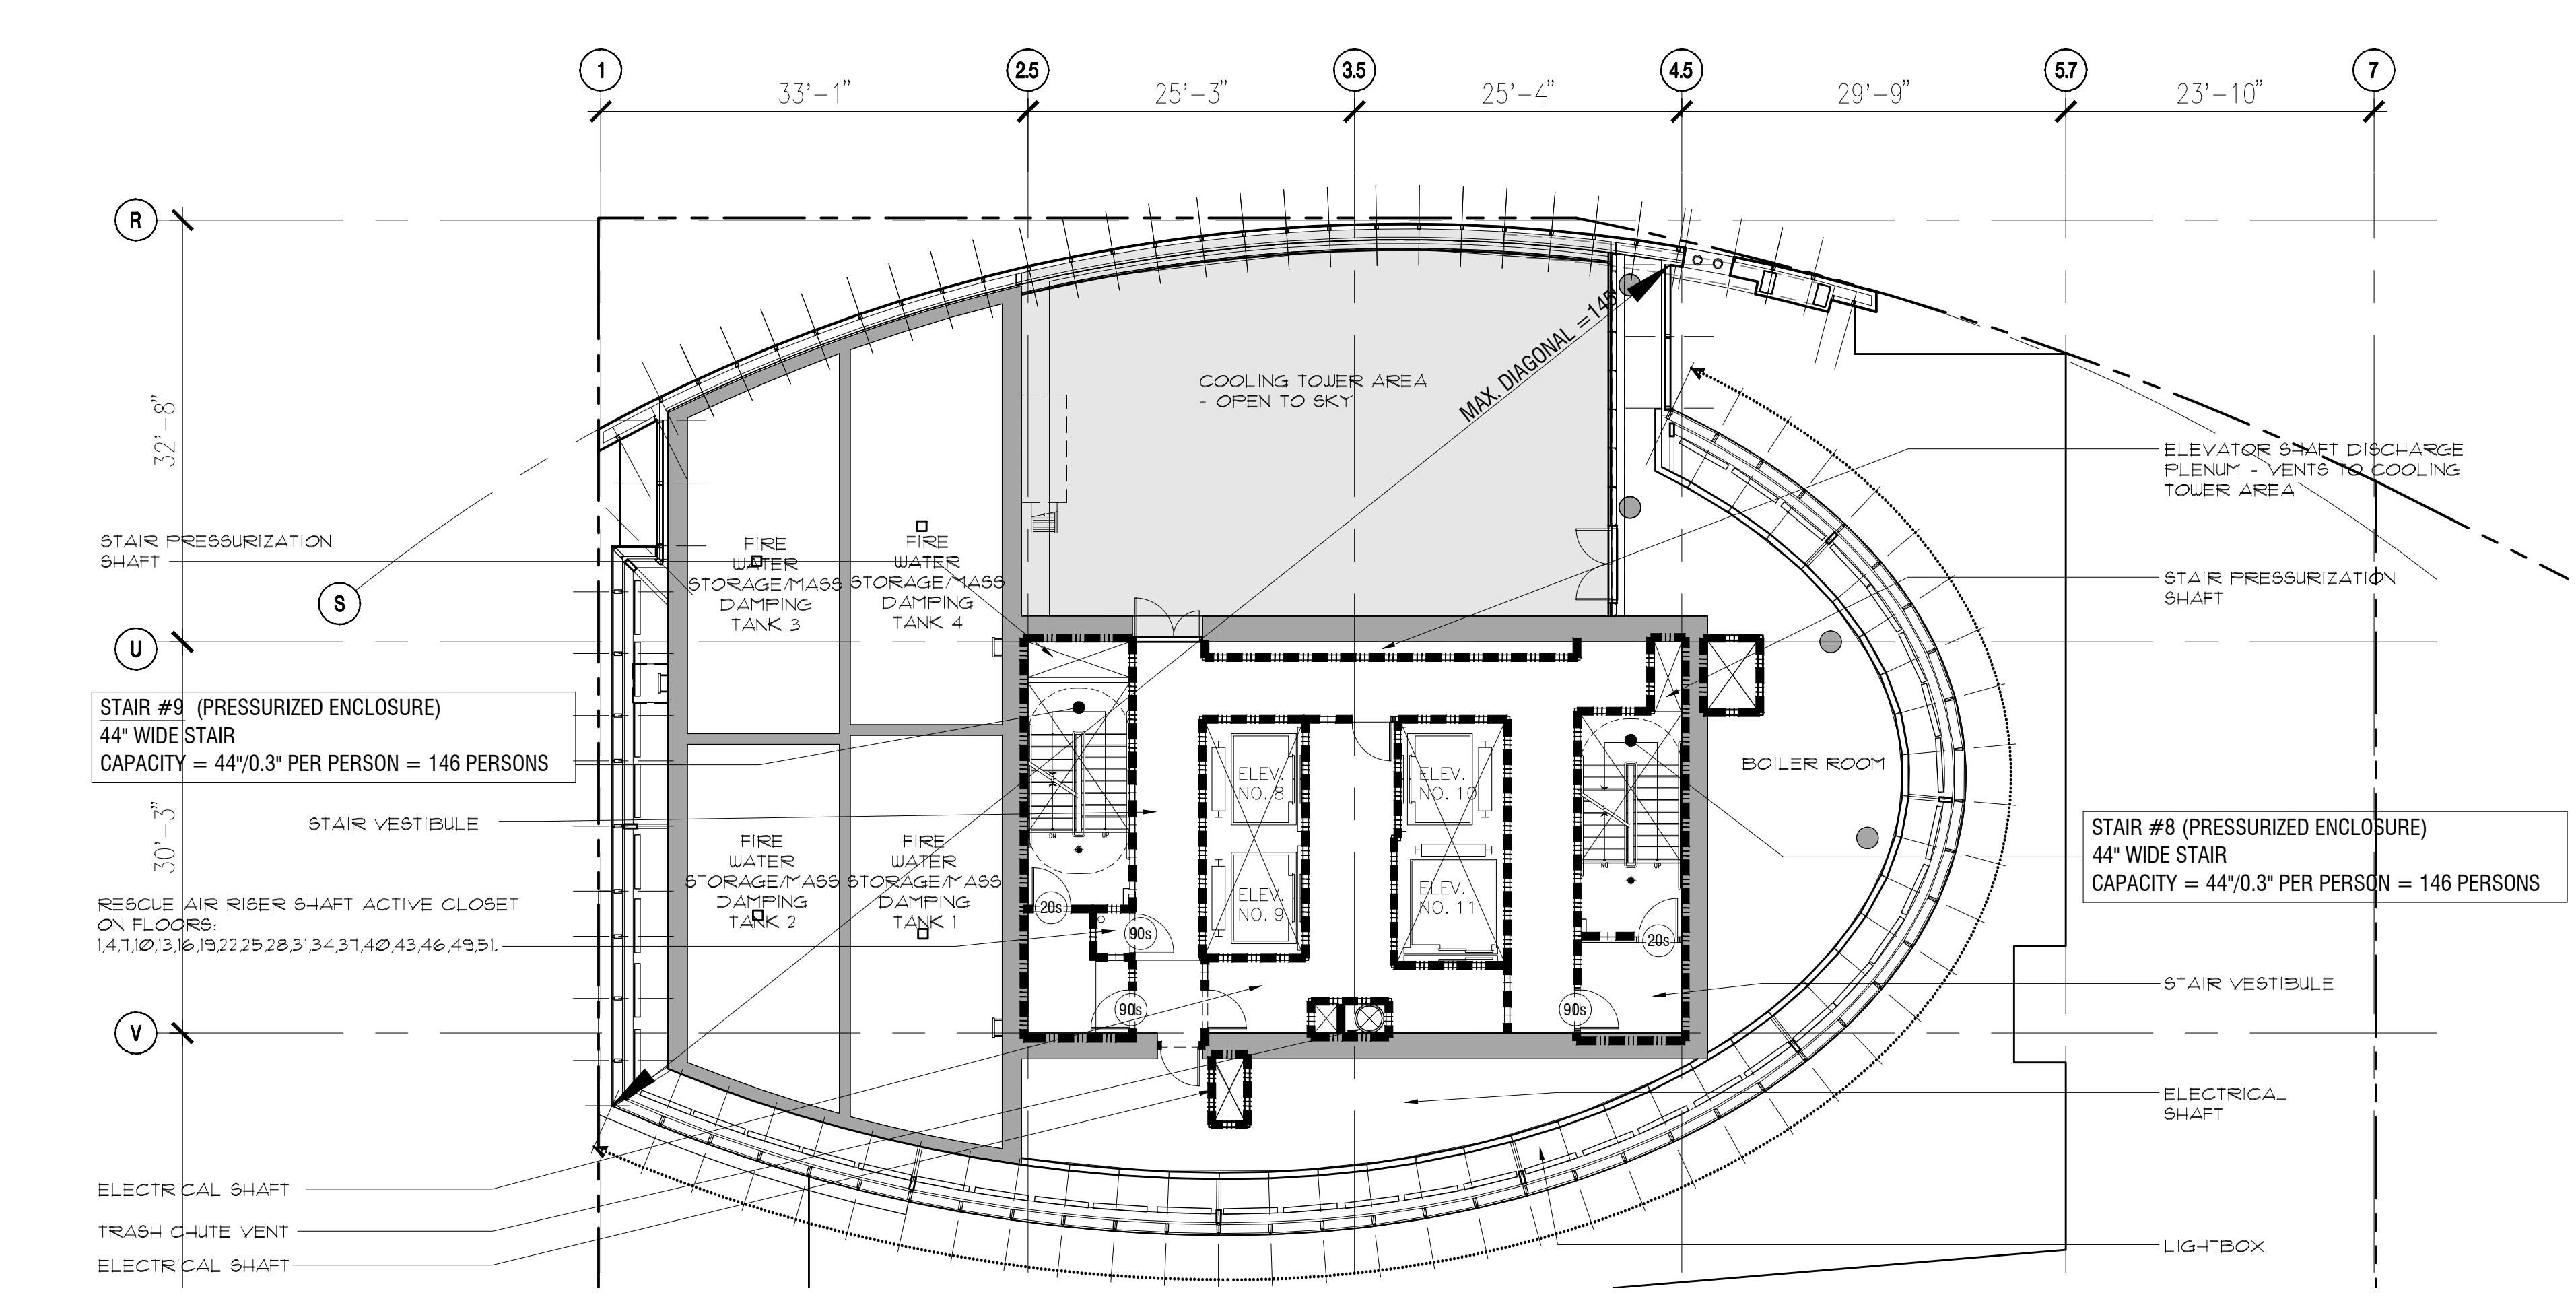

3 LEVEL 51 PLAN (MECHANICAL PENTHOUSE)
SCALE: 1"=1'-0"

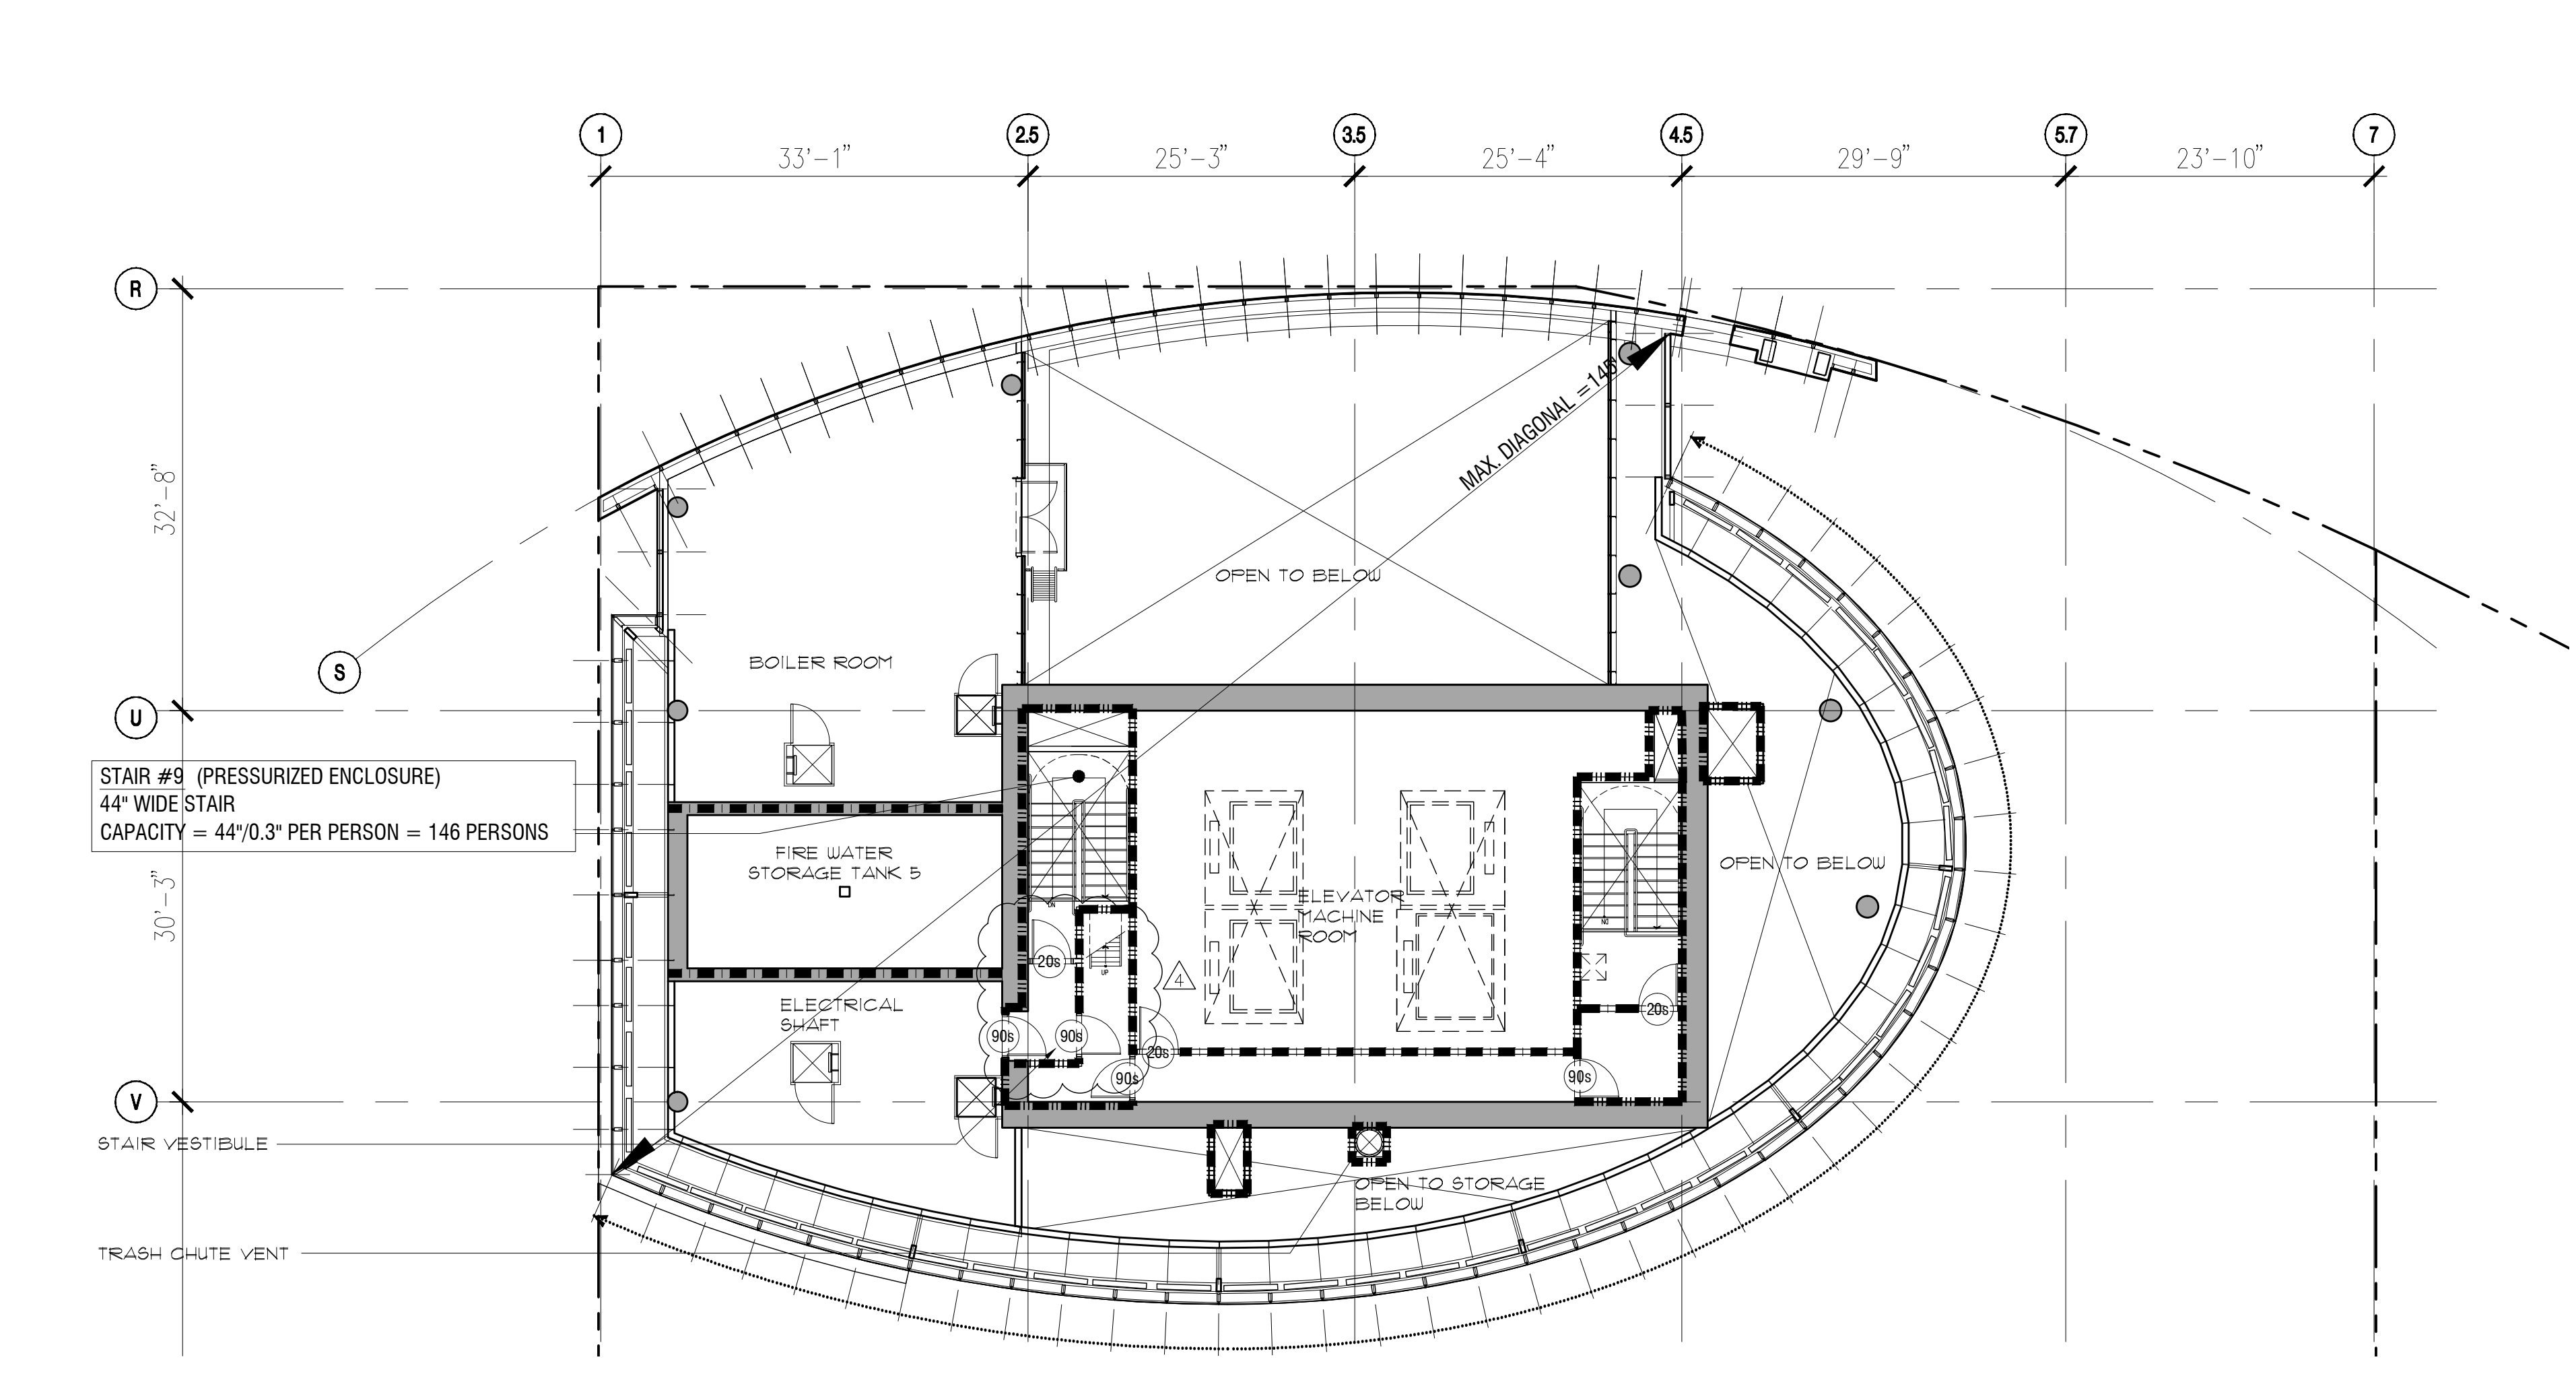

4 LEVEL 52 PLAN (MECHANICAL PENTHOUSE)
SCALE: 1"=1'-0"

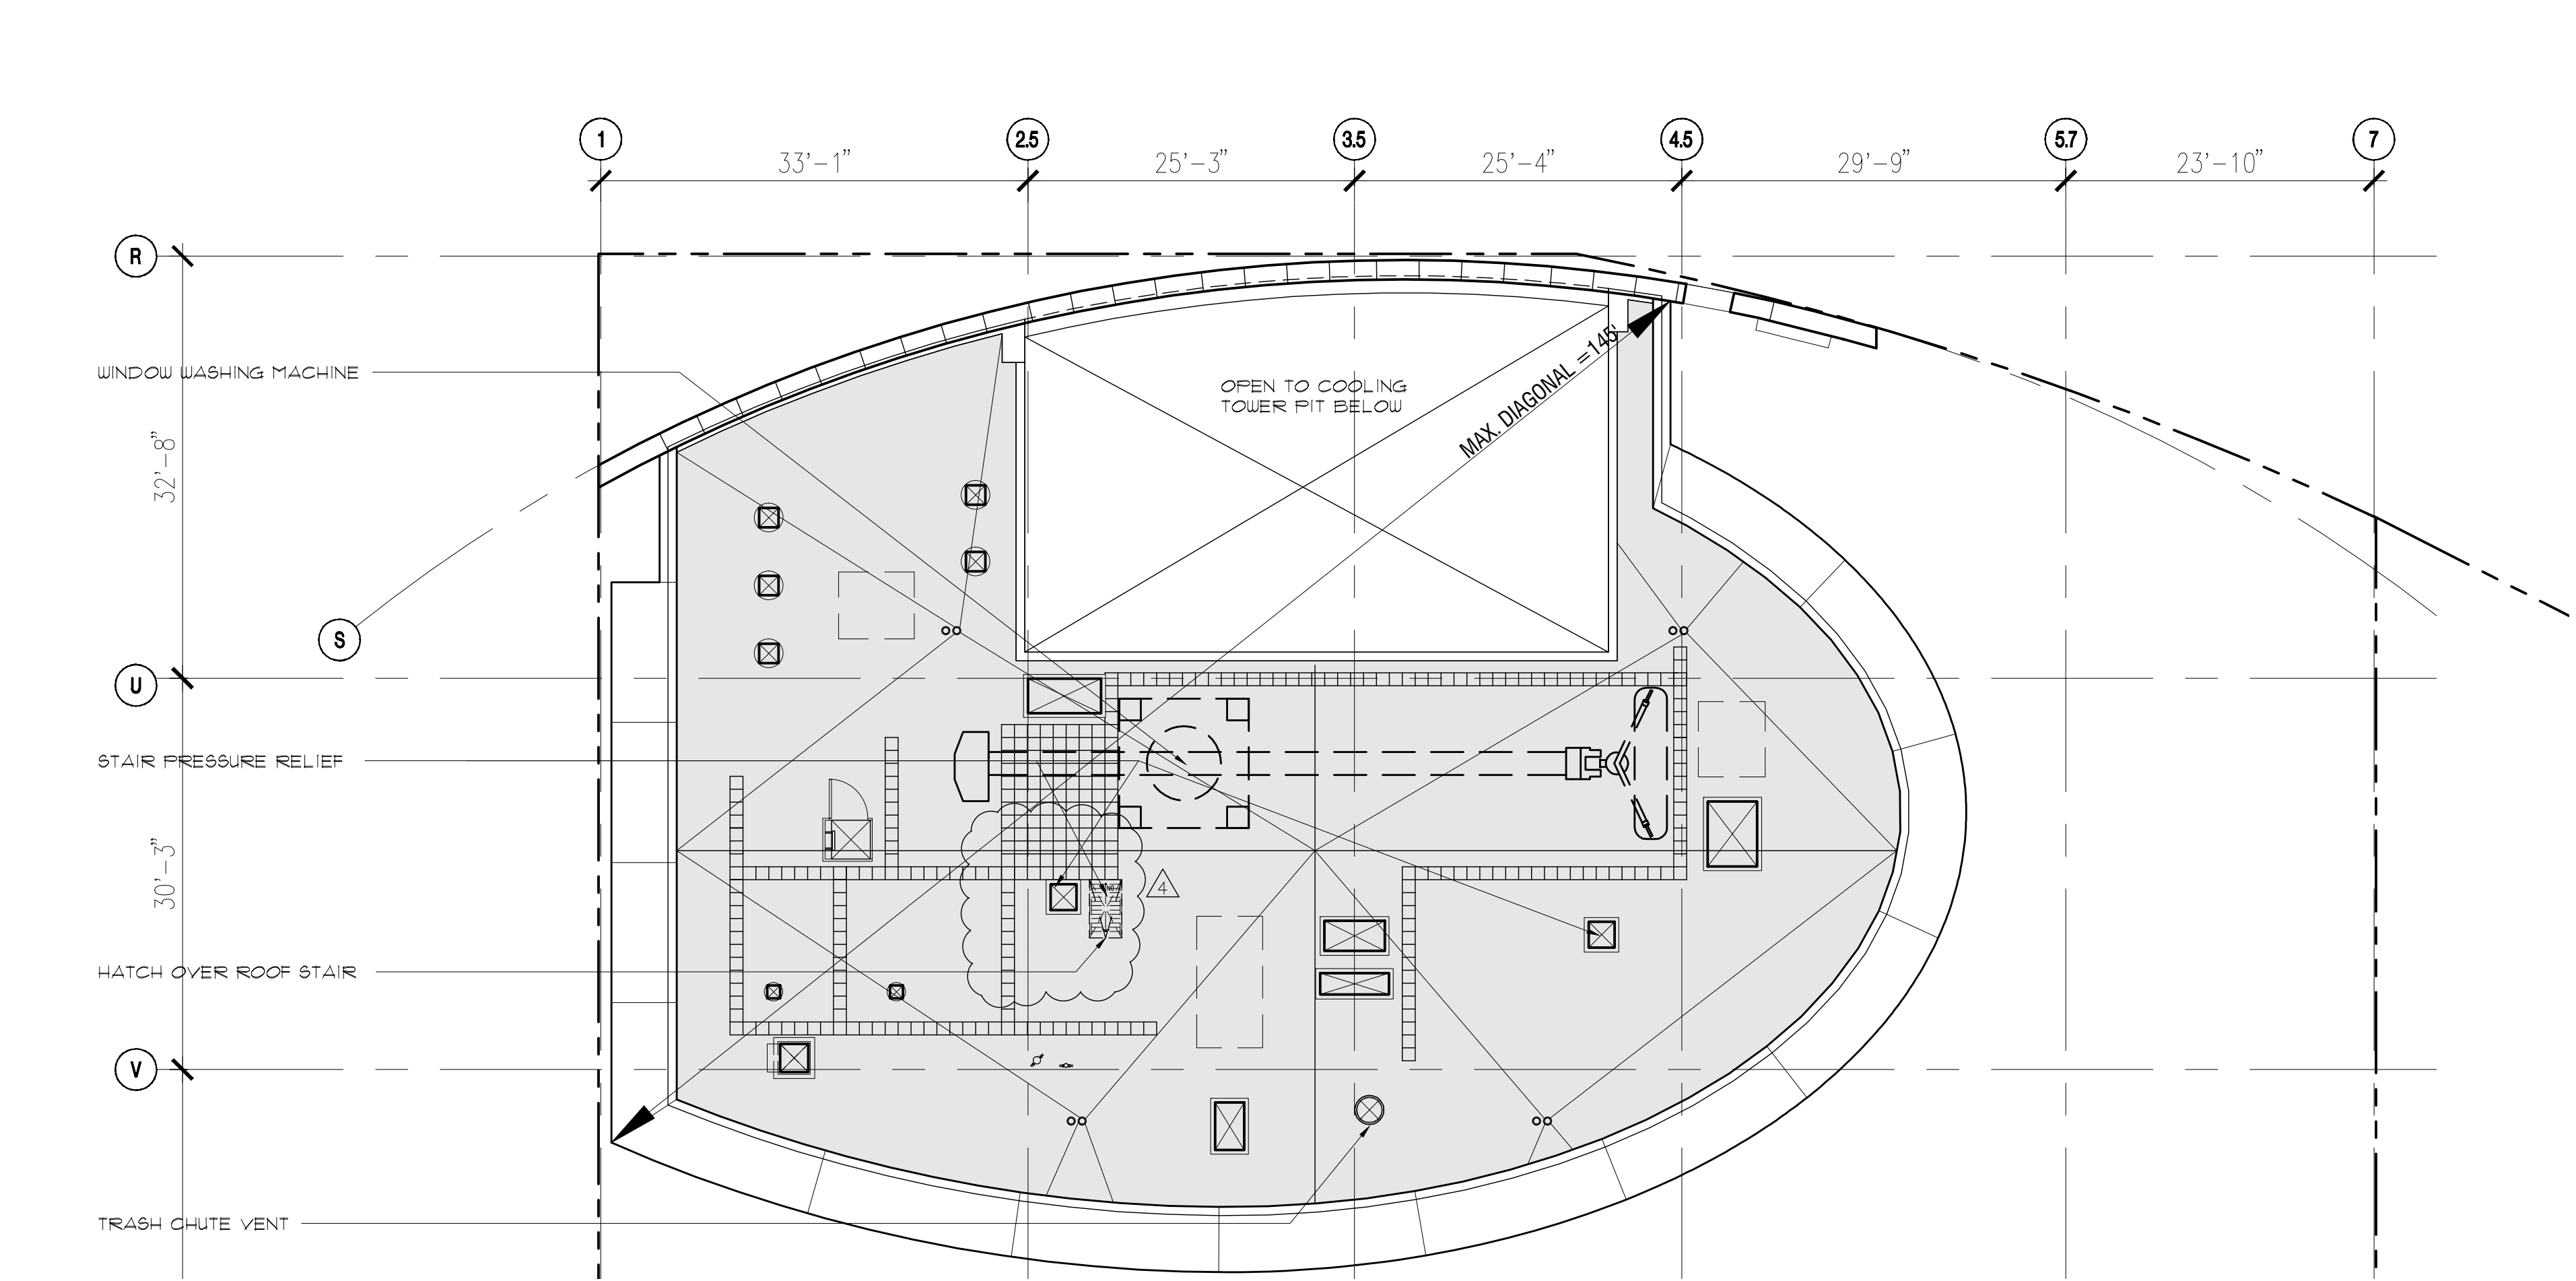

5 LEVEL 53 ROOF PLAN
SCALE: 1"=1'-0"