

NOTE: WALLS SEPARATING THE SMOKE CONTROL ZONES AND WALLS BETWEEN INDIVIDUAL RESIDENTIAL UNITS, SHALL BE OF FIRE RESISTIVE CONSTRUCTION PER ARCHITECTURAL DETAILS AND WILL BE CONSTRUCTED AS SMOKE BARRIERS.




SCB


Solomon Cordwell Buenz & Associates Inc.

Architecture Planning Interior Design


625 North Michigan Avenue
Suite 800
Chicago, Illinois 60611
tel 312 896 1100 fax 312 896 1200

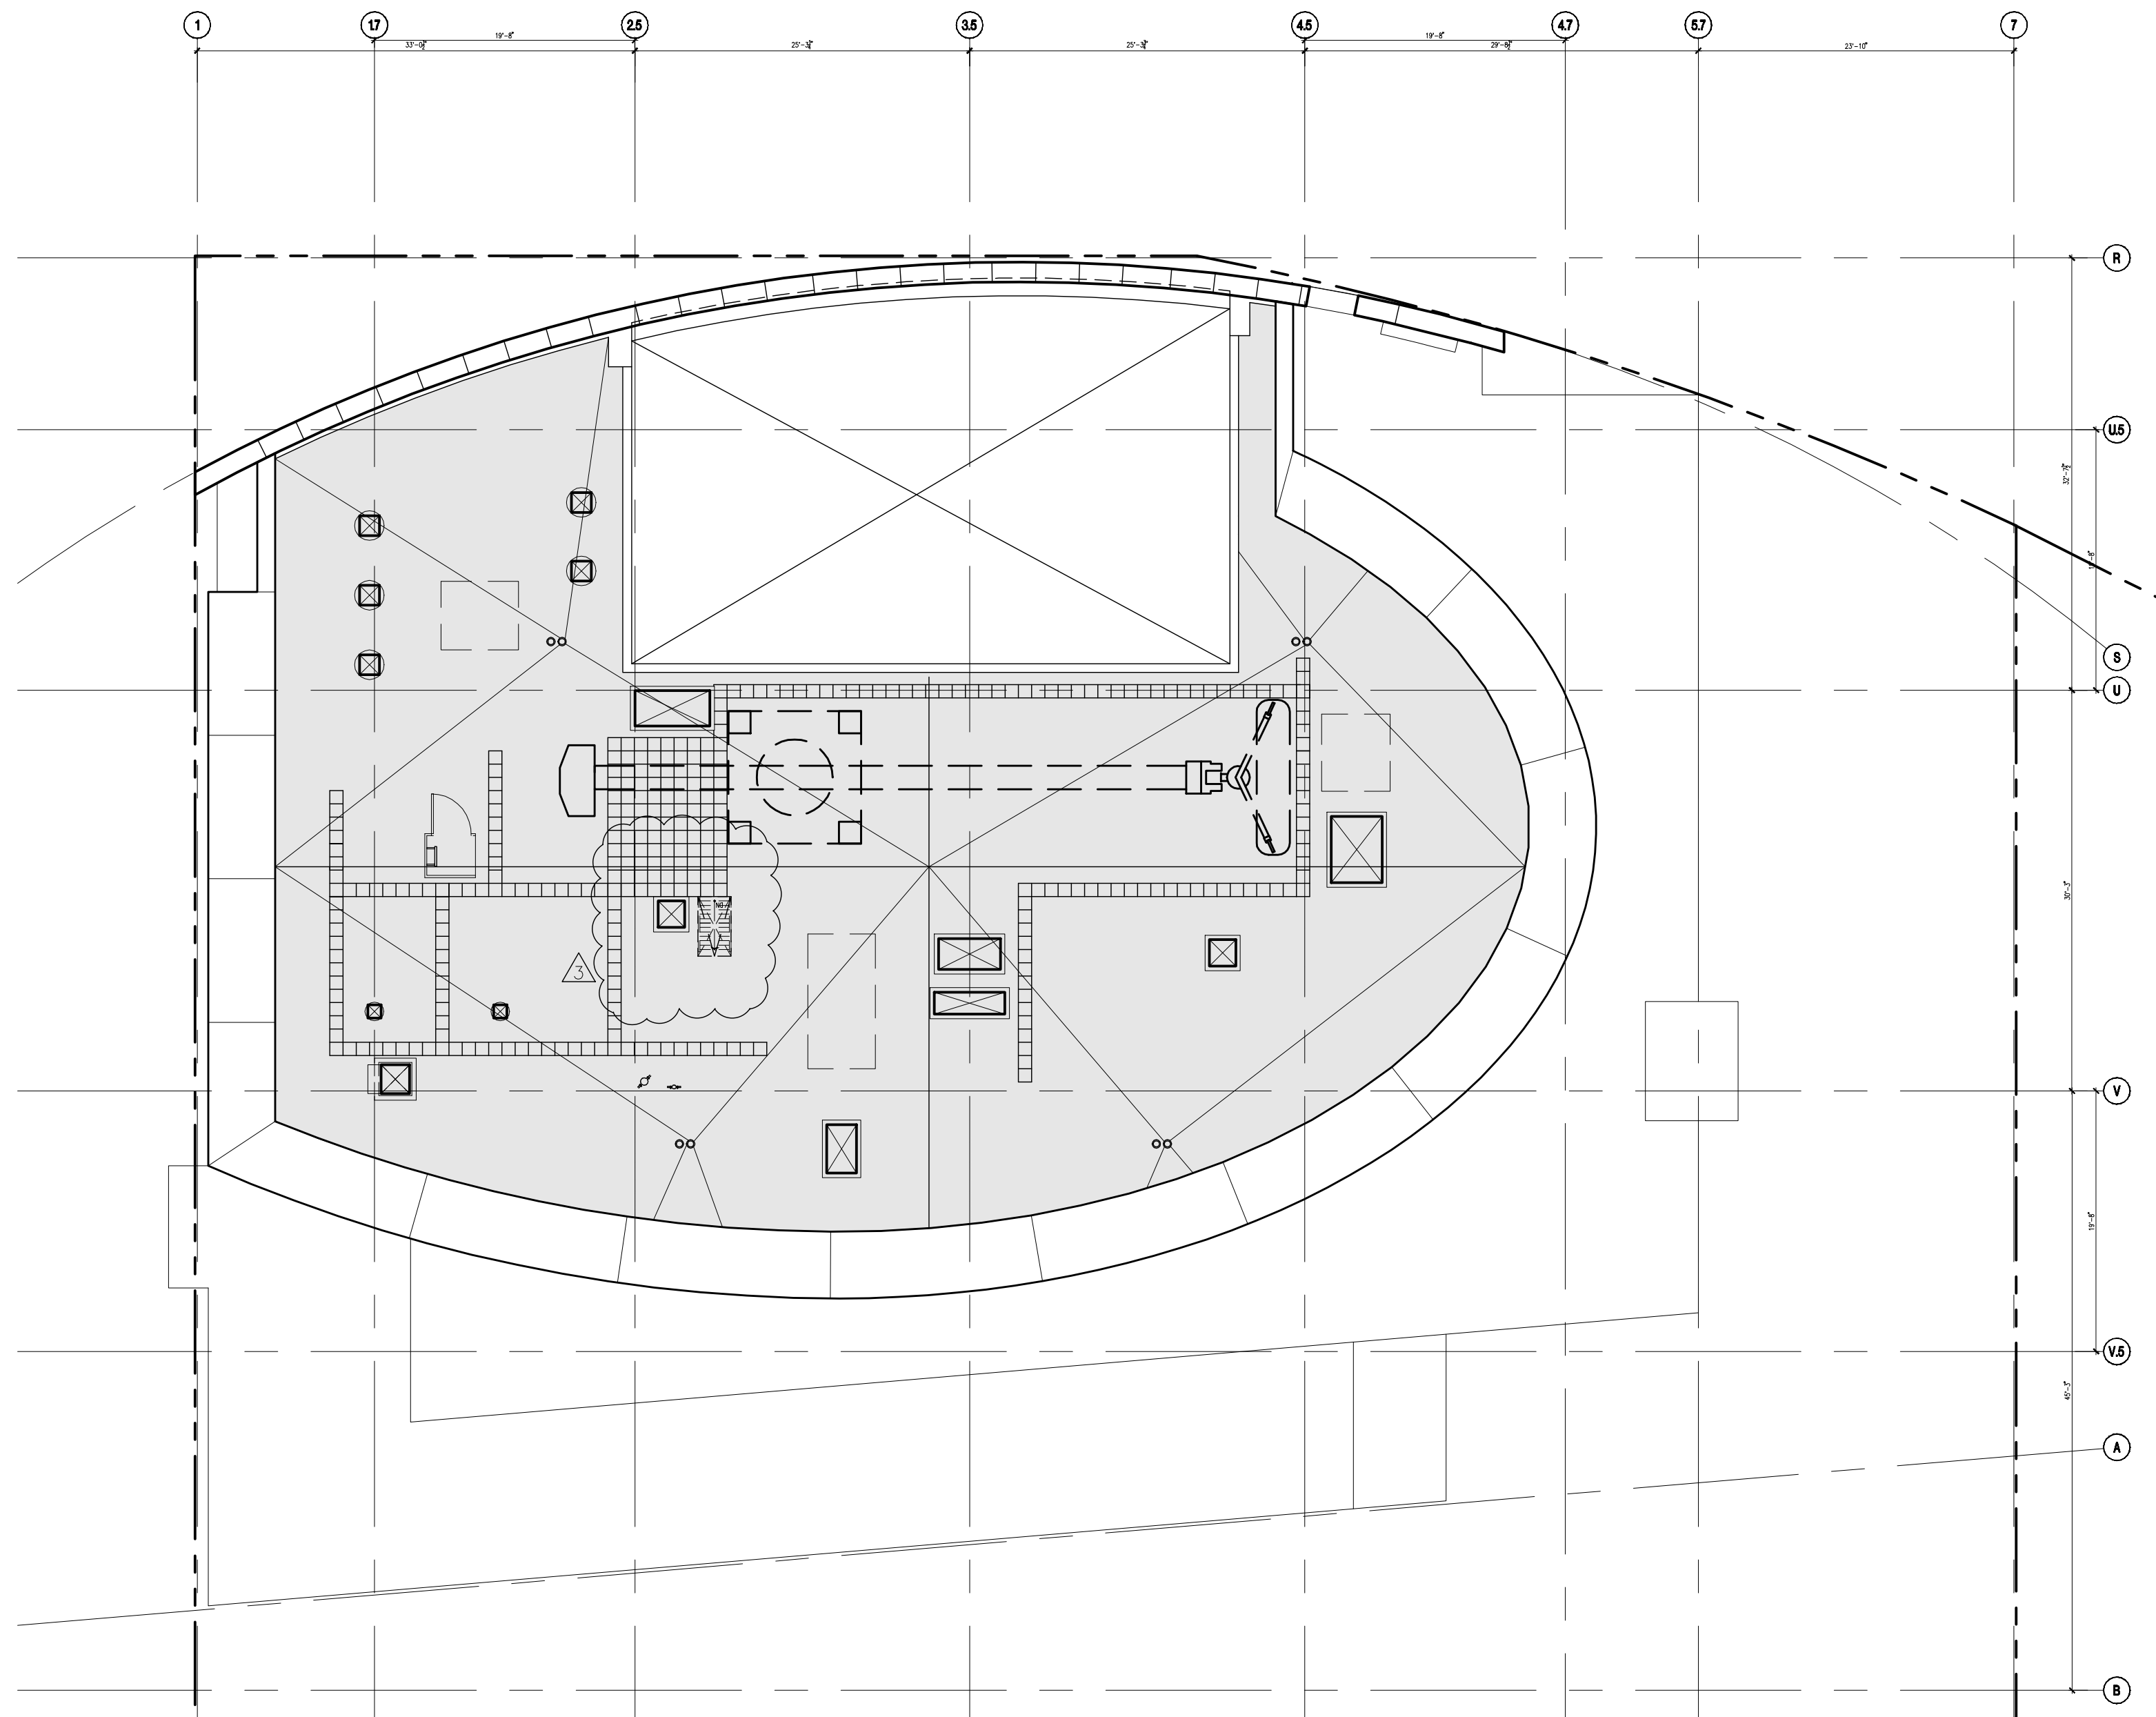


4 LEVEL 53 FLOOR PLAN - SMOKE ZONE MAP
SCALE: 1"=10'-0"

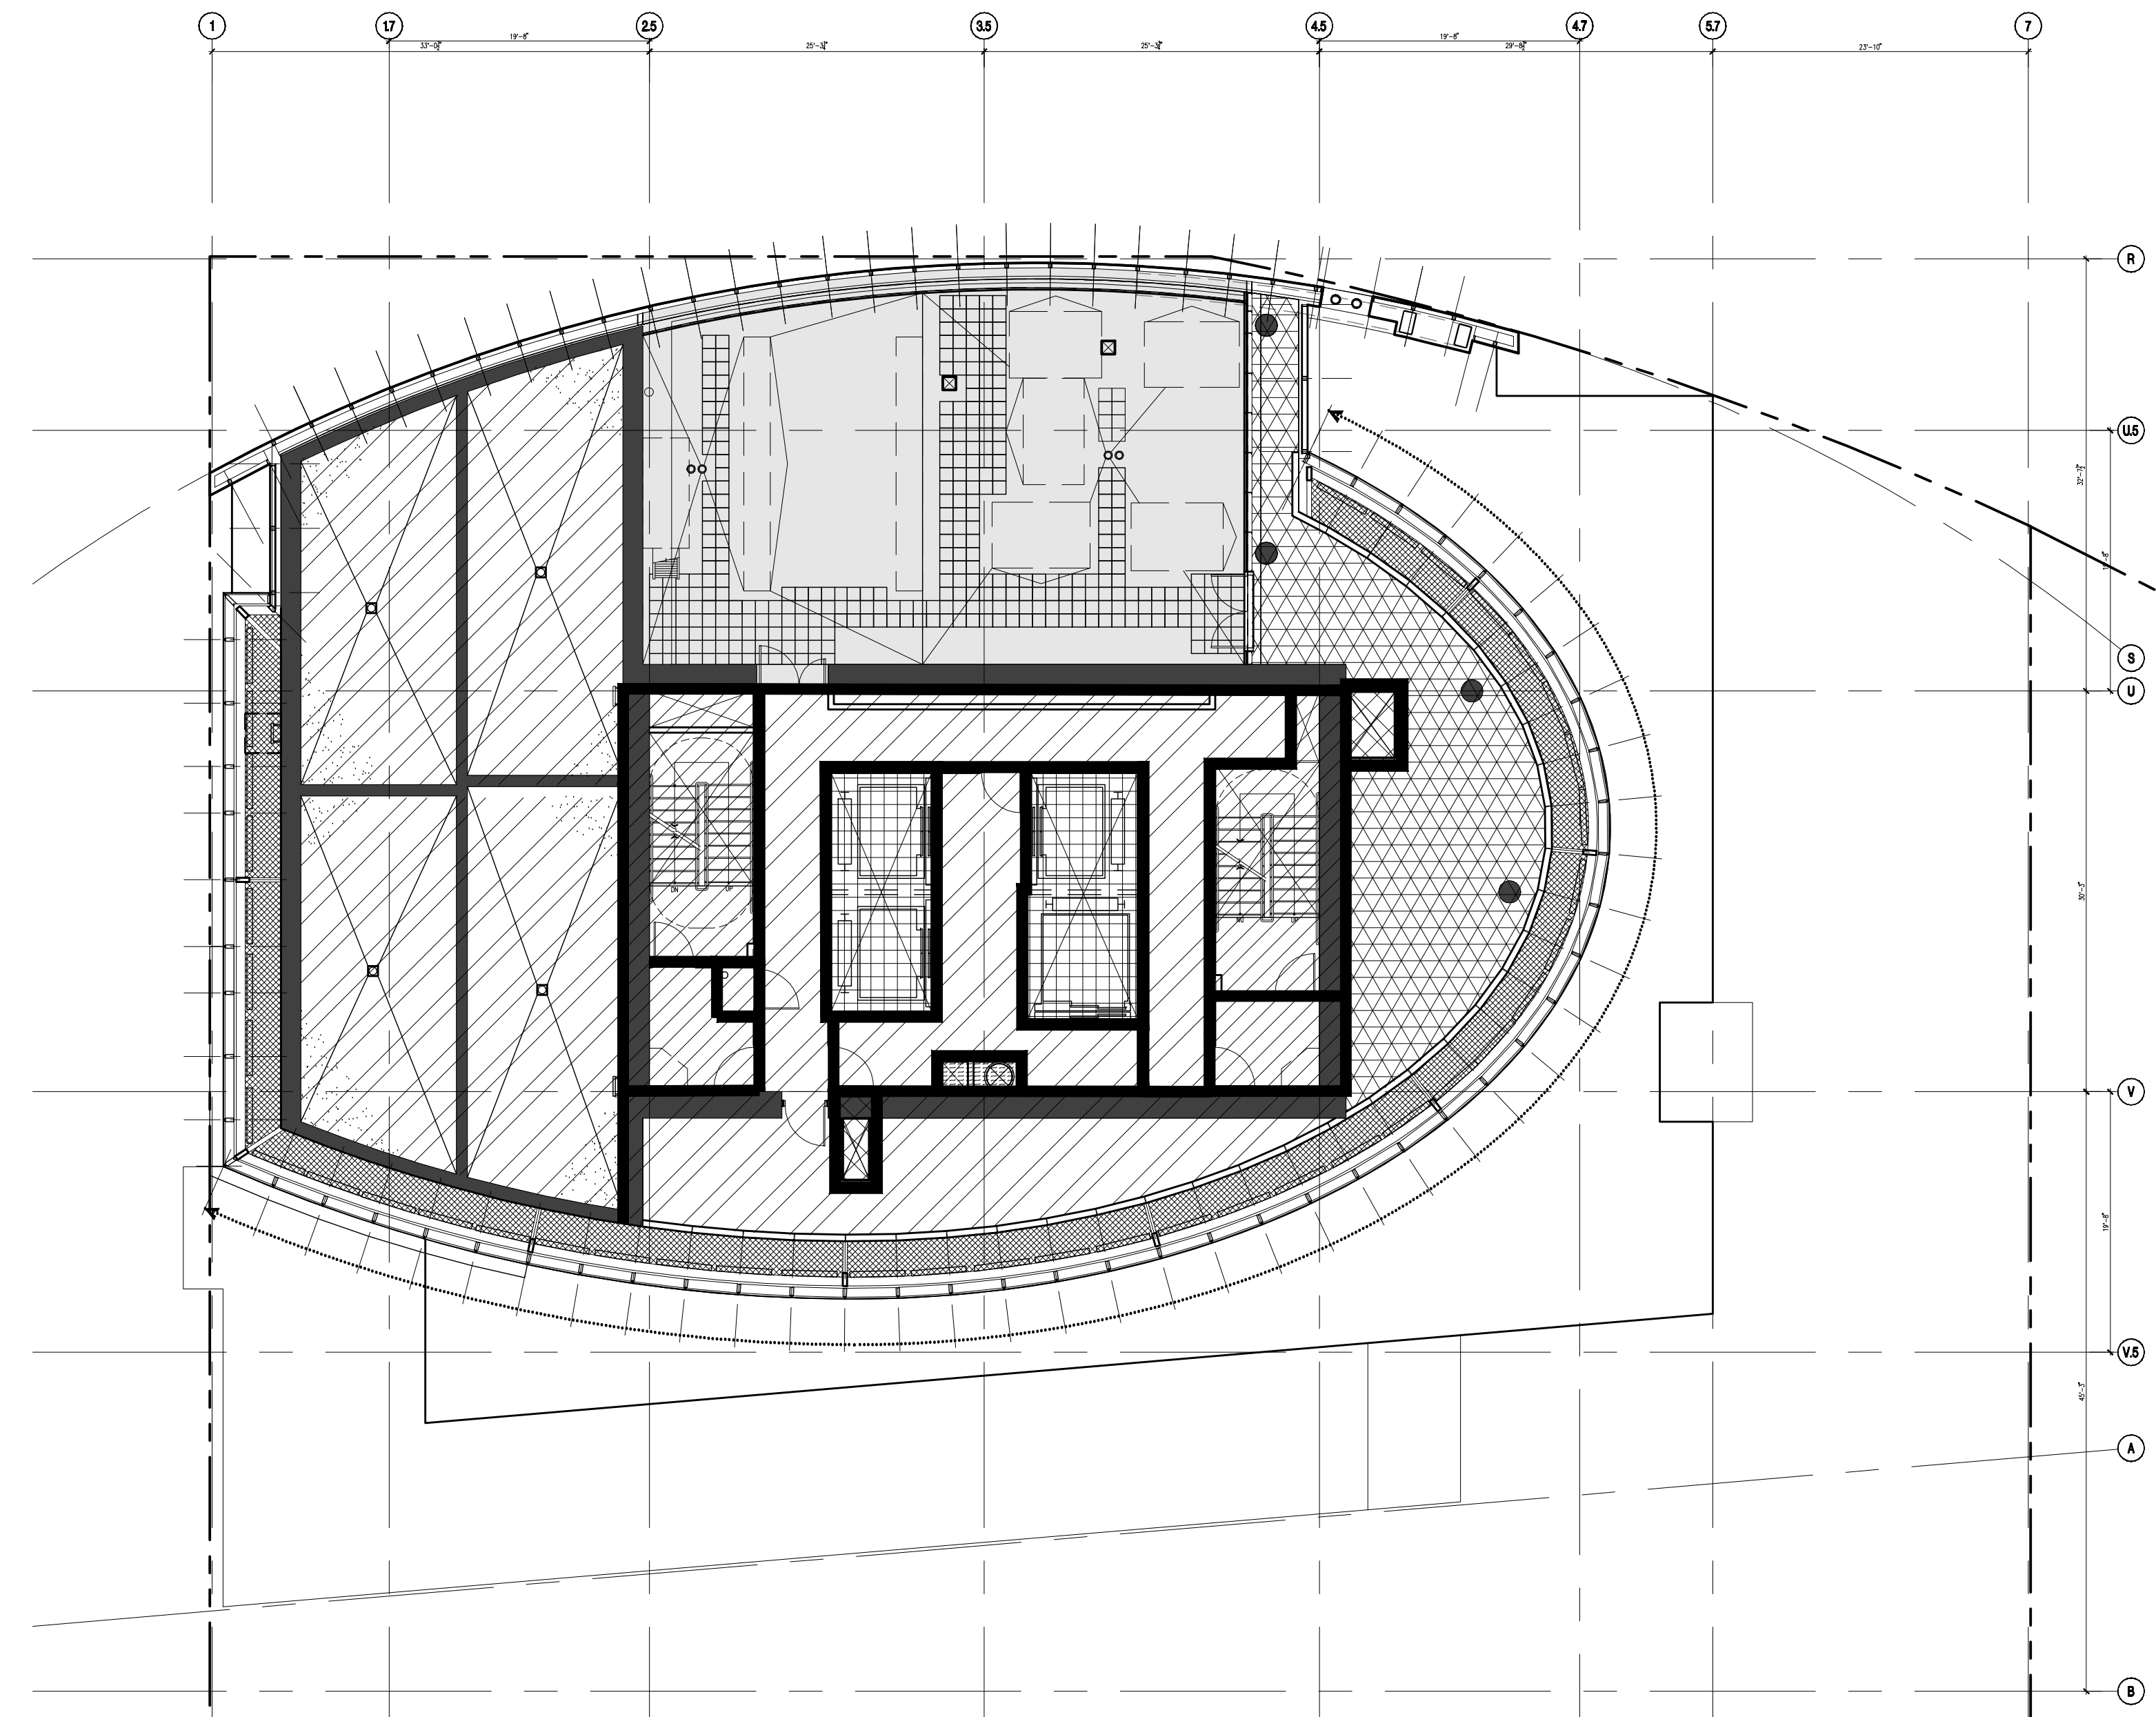

2 LEVEL 51 FLOOR PLAN - SMOKE ZONE MAP
SCALE: 1"=10'-0"

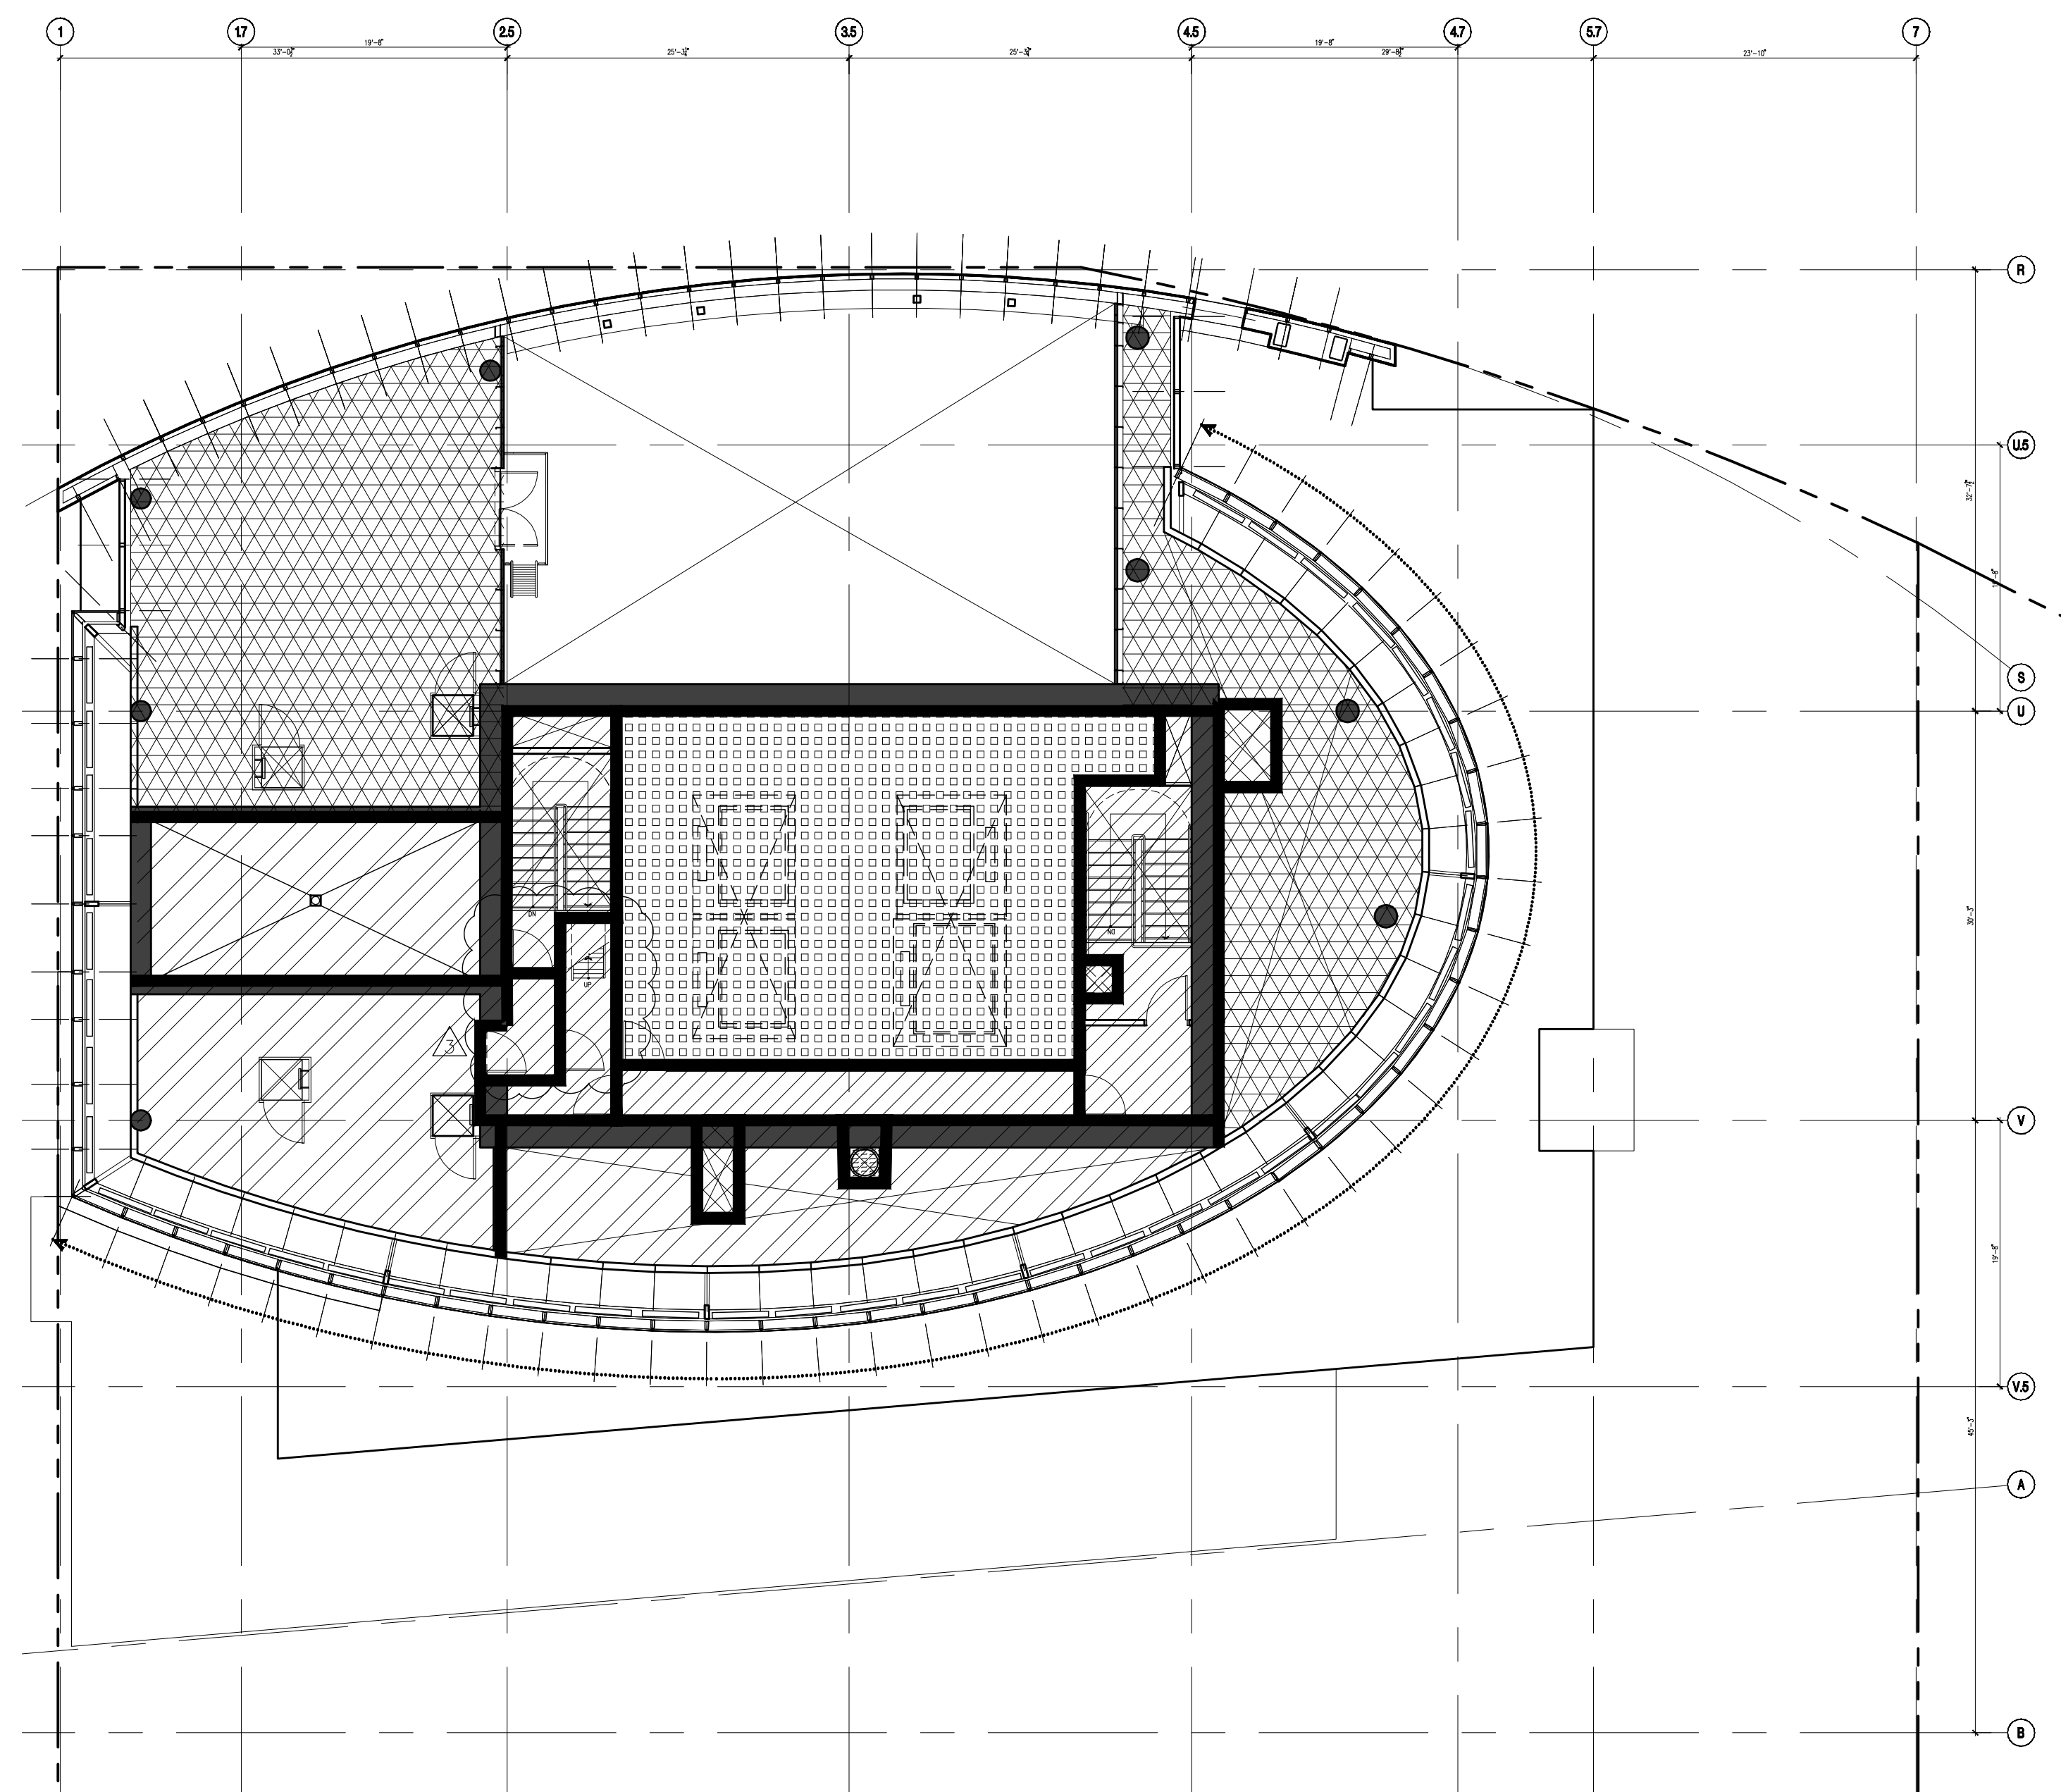


3 LEVEL 52 FLOOR PLAN - SMOKE ZONE MAP
SCALE: 1"=10'-0"

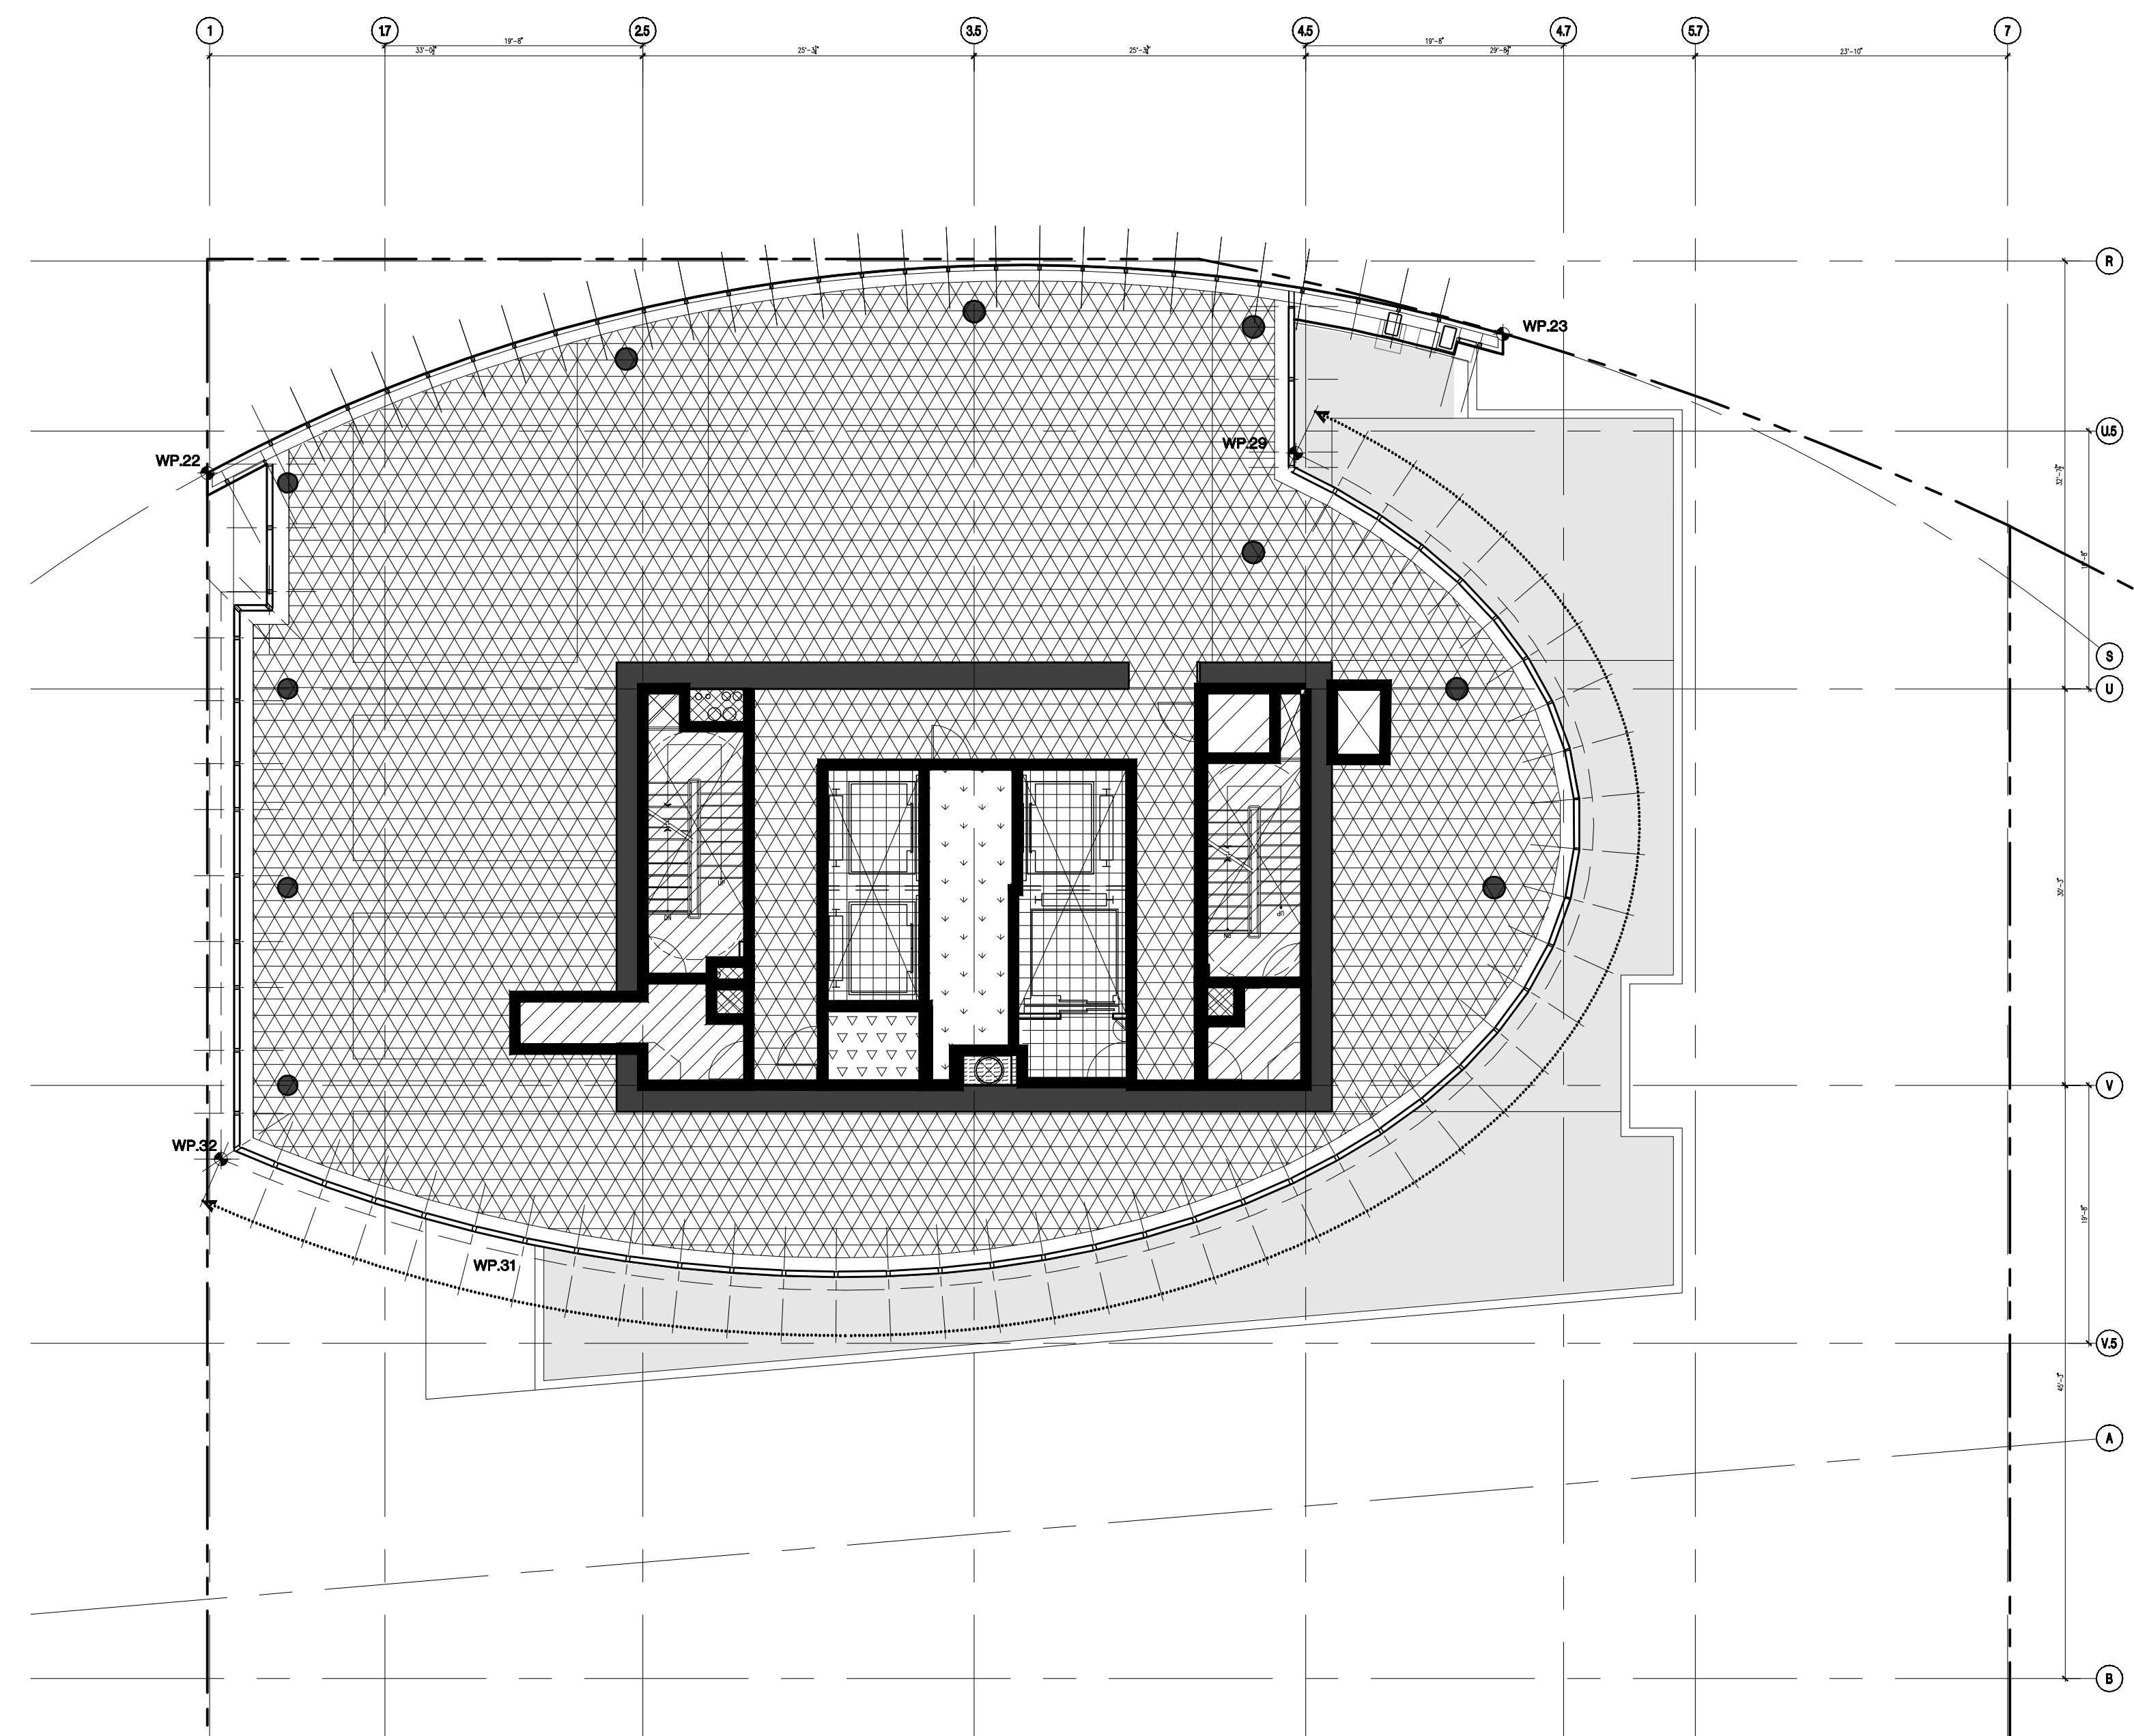

1 LEVEL 50 FLOOR PLAN - SMOKE ZONE MAP
SCALE: 1"=10'-0"

LEGEND

- CORRIDOR (ACTIVE)
- GARAGE
- ELEVATOR SHAFT
- ELEVATOR MACHINE / CONTROL ROOM
- LOBBY ZONE
- PASSIVE SUB-ZONE
- ELECTRICAL ROOM
- ELECTRICAL SHAFT
- STAIRWELL
- MECHANICAL SHAFT
- MECHANICAL ROOM
- TRASH SHAFT
- SMOKE BARRIER

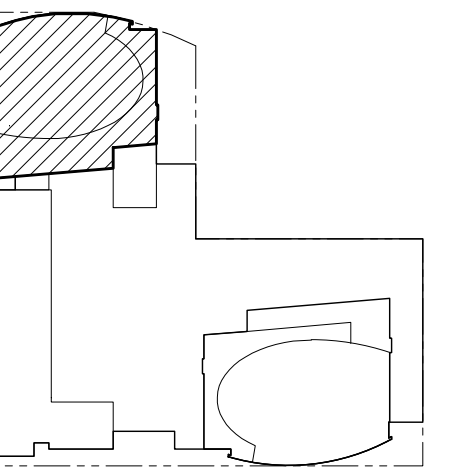

© 2007 Solomon Cordwell Buenz

03 8/24/2012 ARCHITECTURAL ADDENDUM NO.3
02 6/13/08 SITE PERMIT RESUBMISSION
01 2/22/08 99% CONSTRUCTION DOCUMENTS
RECORD

One Rincon Hill
401 Harrison Street
San Francisco, CA
PHASE 2

PROJECT DEVELOPMENT
SMOKE BARRIER
PLANS LEVELS
50-53

Scale:
1" = 10'-0"
Drawn By:
SCB
Project Number:
2006014
Sheet Number:
A0.53