
1) NORTH ELEVATION SCALE: 1" = 20'-0



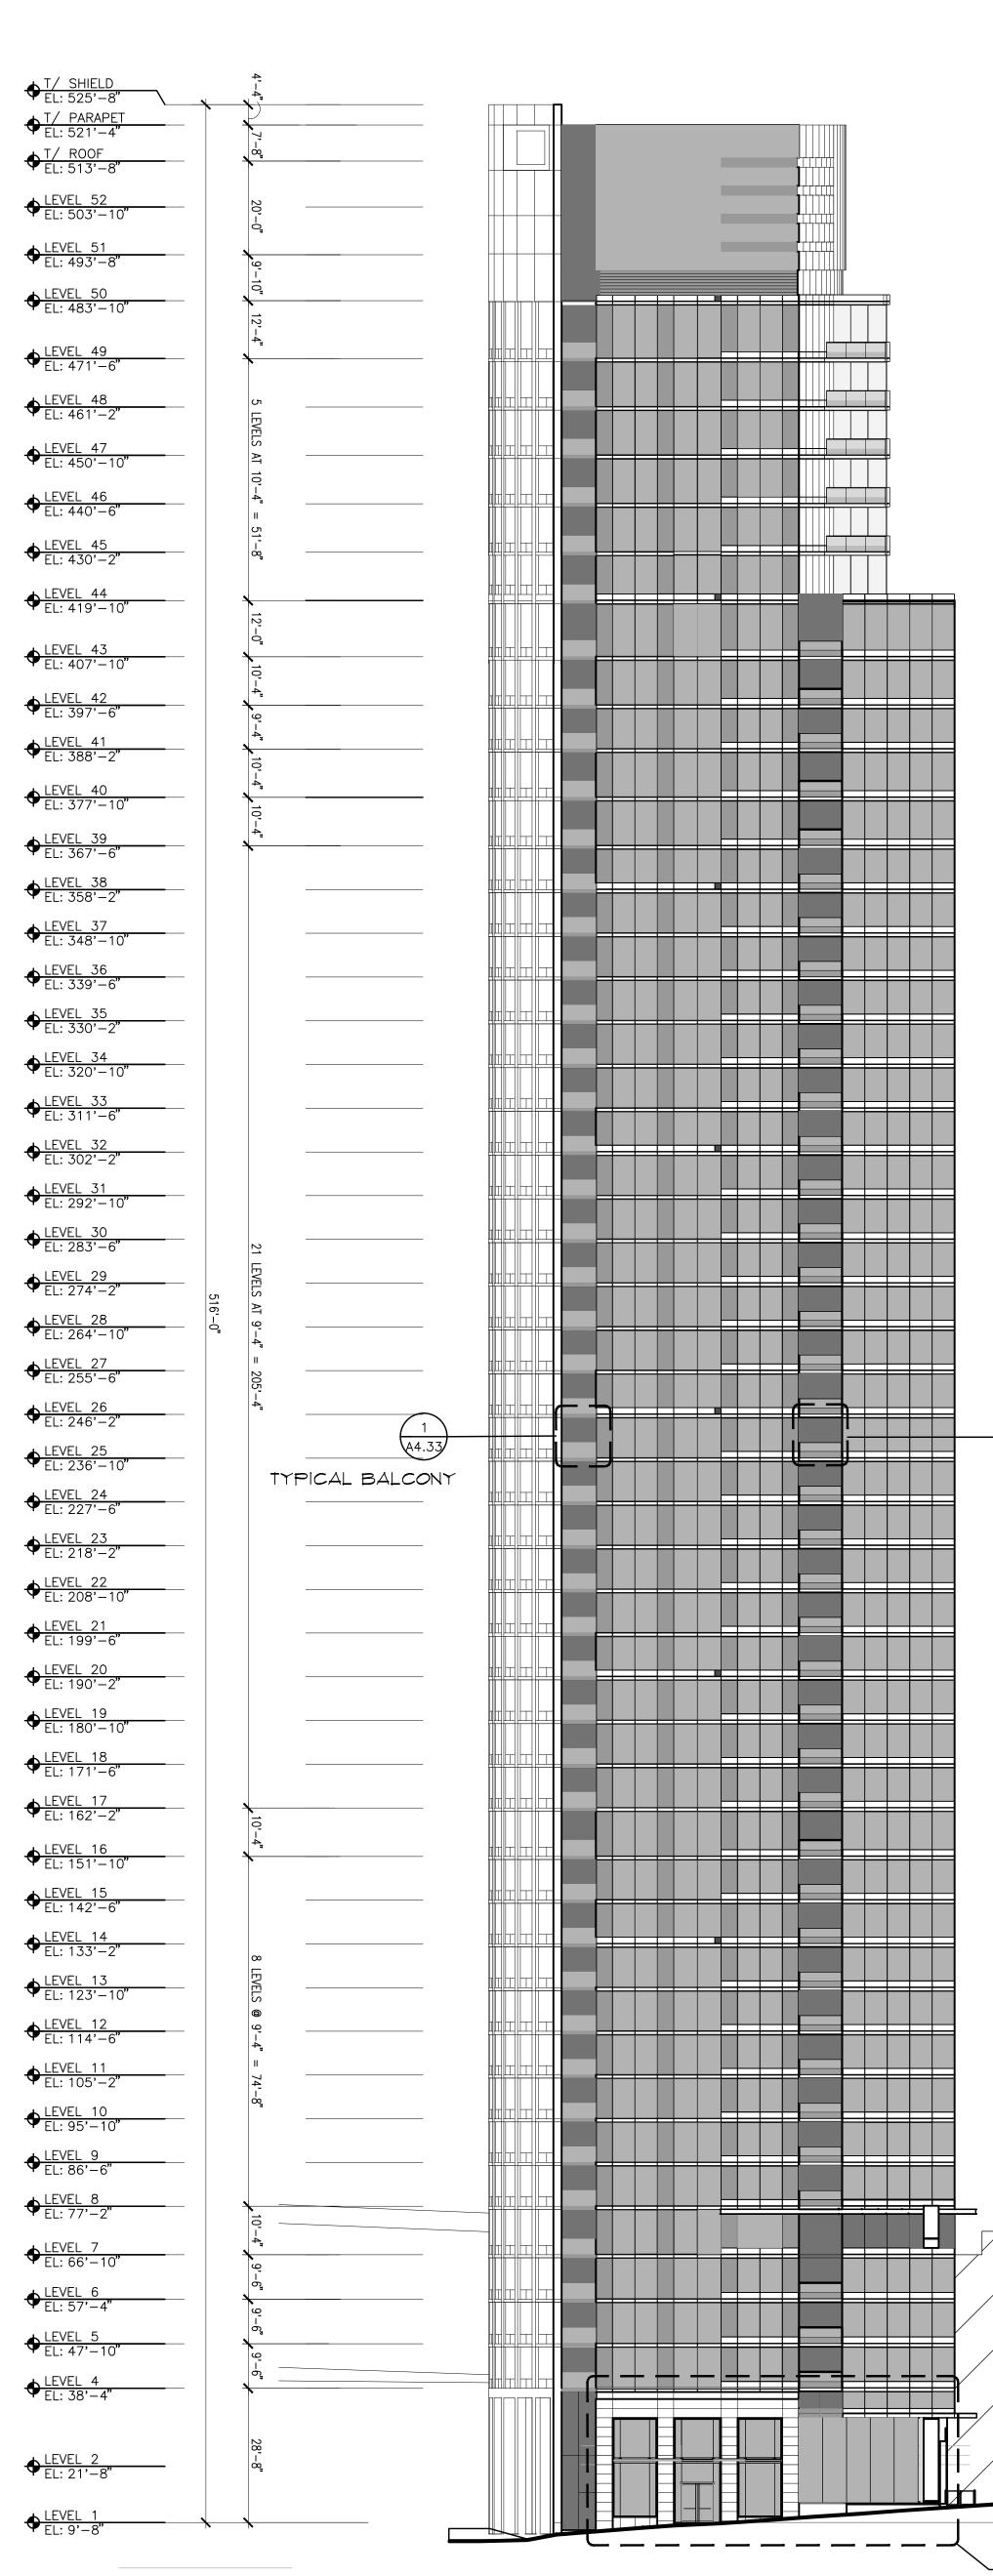

1 A4.33

TYPICAL BALCONY



◆ LEVEL 43 EL: 407'-10" ◆ LEVEL 42 EL: 397'-6" ◆ LEVEL 41 EL: 388'-2" ◆ LEVEL 40 EL: 377'-10" ◆ LEVEL 39 EL: 367'-6" ◆ LEVEL 38 EL: 358'-2" ◆ LEVEL 37 EL: 348'-10" ◆ LEVEL 36 EL: 339'-6" ◆ LEVEL 35 EL: 330'-2" ◆ LEVEL 34 EL: 320'-10" ◆ LEVEL 33 EL: 311'-6" ◆ LEVEL 32 EL: 302'-2" ◆ LEVEL 31 EL: 292'-10" ◆ <u>LEVEL 30</u> EL: 283'-6" ◆ LEVEL 29 EL: 274'-2" ◆ LEVEL 28 EL: 264'-10" ◆ LEVEL 27 EL: 255'-6" LEVEL 26 EL: 246'-2" ◆ LEVEL 25 EL: 236'-10" ◆ LEVEL 24 EL: 227'-6" ◆ LEVEL 23 EL: 218'-2" ◆ LEVEL 22 EL: 208'-10" ◆ LEVEL 21 EL: 199'-6" ◆ LEVEL 20 EL: 190'-2" ◆ LEVEL 19 EL: 180'-10" ◆ LEVEL 18 EL: 171'-6" ◆ LEVEL 17 EL: 162'-2" ◆ LEVEL 16 EL: 151'-10" ◆ LEVEL 15 EL: 142'-6" ◆ LEVEL 14 EL: 133'-2" ◆ LEVEL 13 EL: 123'-10" ◆ LEVEL 12 EL: 114'-6" ◆ LEVEL 11 EL: 105'-2" ◆ LEVEL 10 EL: 95'-10" ◆ LEVEL 9 EL: 86'-6" ◆ LEVEL 8 EL: 77'-2" ◆ LEVEL 7 EL: 66'-10" ◆ LEVEL 6 EL: 57'-4" ◆ LEVEL 5 EL: 47'-10" ◆ LEVEL 4 EL: 38'-4" ◆ LEVEL 2 EL: 21'-8" ◆ LEVEL 1

