



County Adult Correctional Facility Addition Project

**Request for Proposals
From
Pre-Qualified Design-Build Entities**

**PART 4
APPENDIX**

September 1, 2012

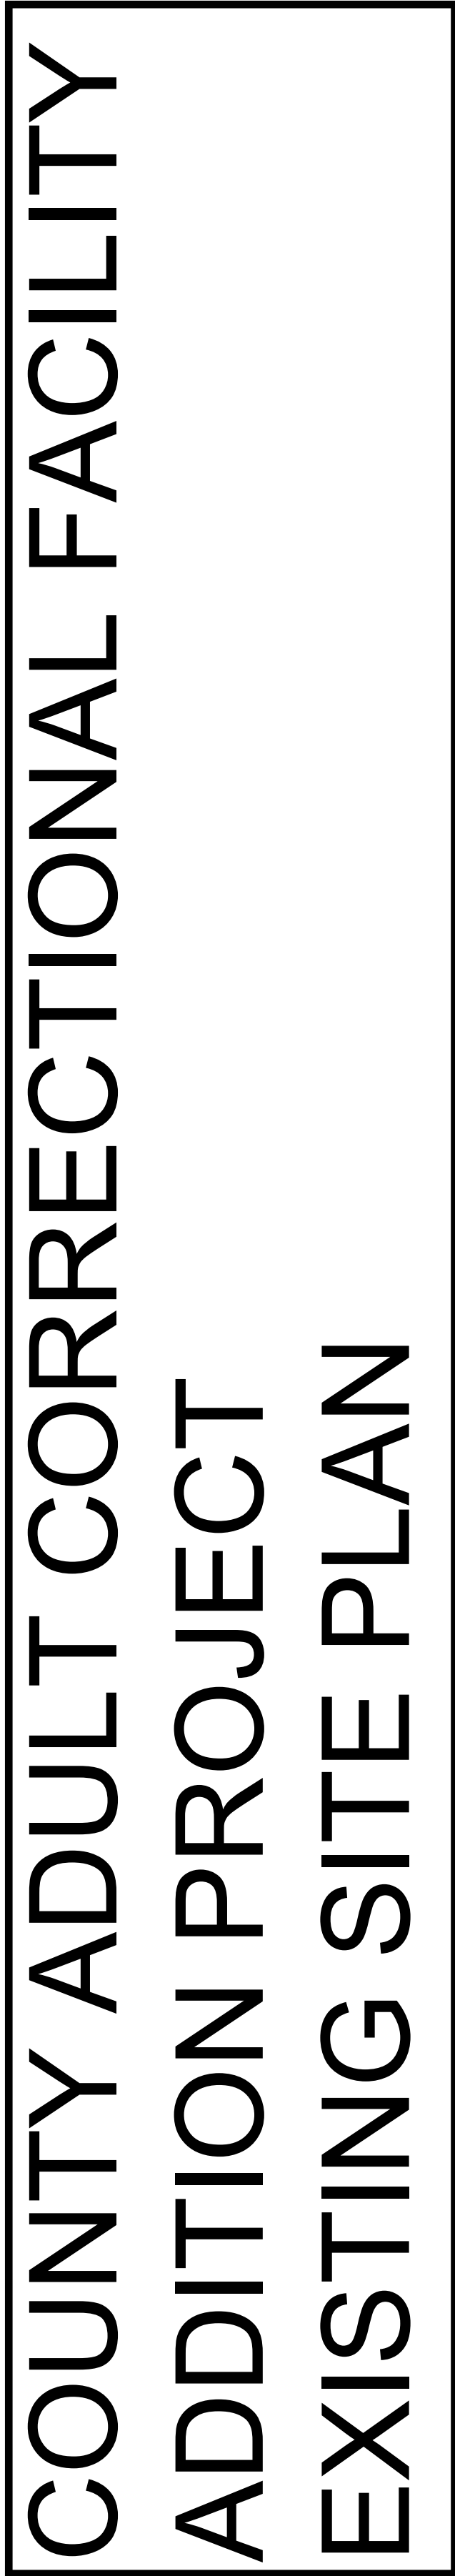

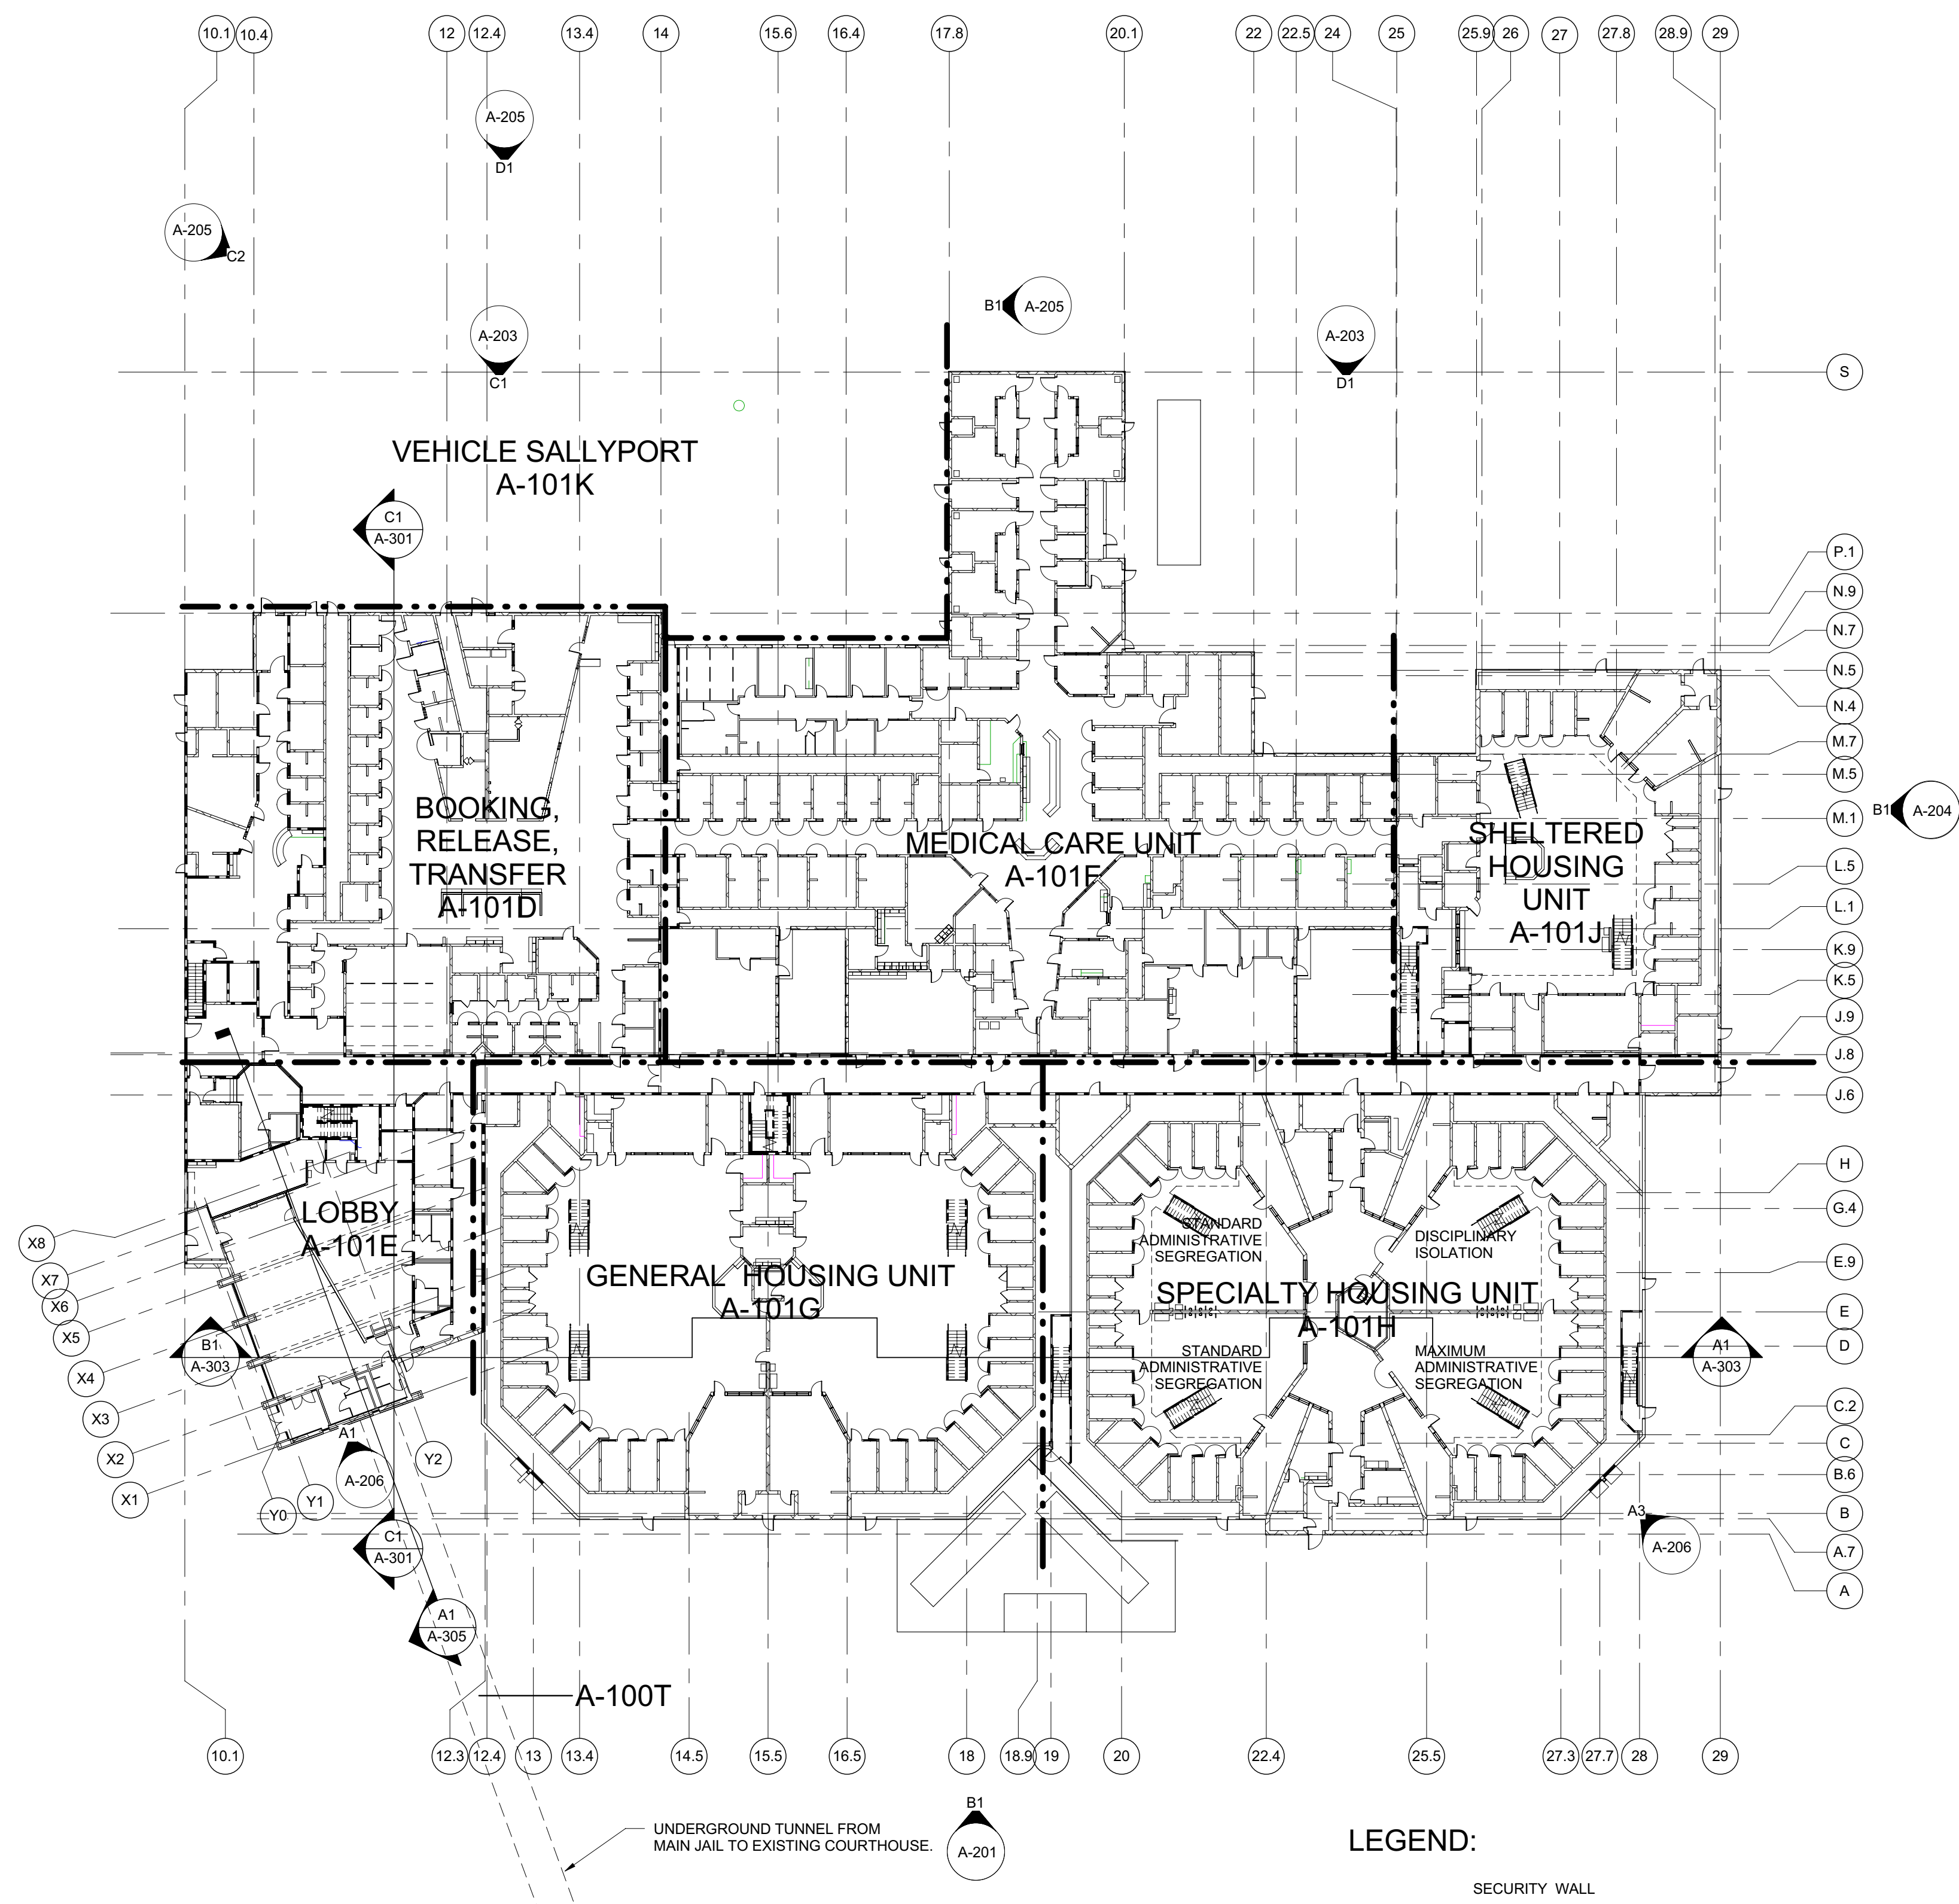


PRELIMINARY
NOT FOR CONSTRUCTION

Diagram of a 3D structure with blocks labeled K, D, F, J, E, G, H, and T. Block T is at the bottom left, connected to block E. A vertical line with the number 5 is next to block T.

A-003




ADULT CORRECTIONAL FACILITY
ENLARGED FIRST FLOOR PLAN

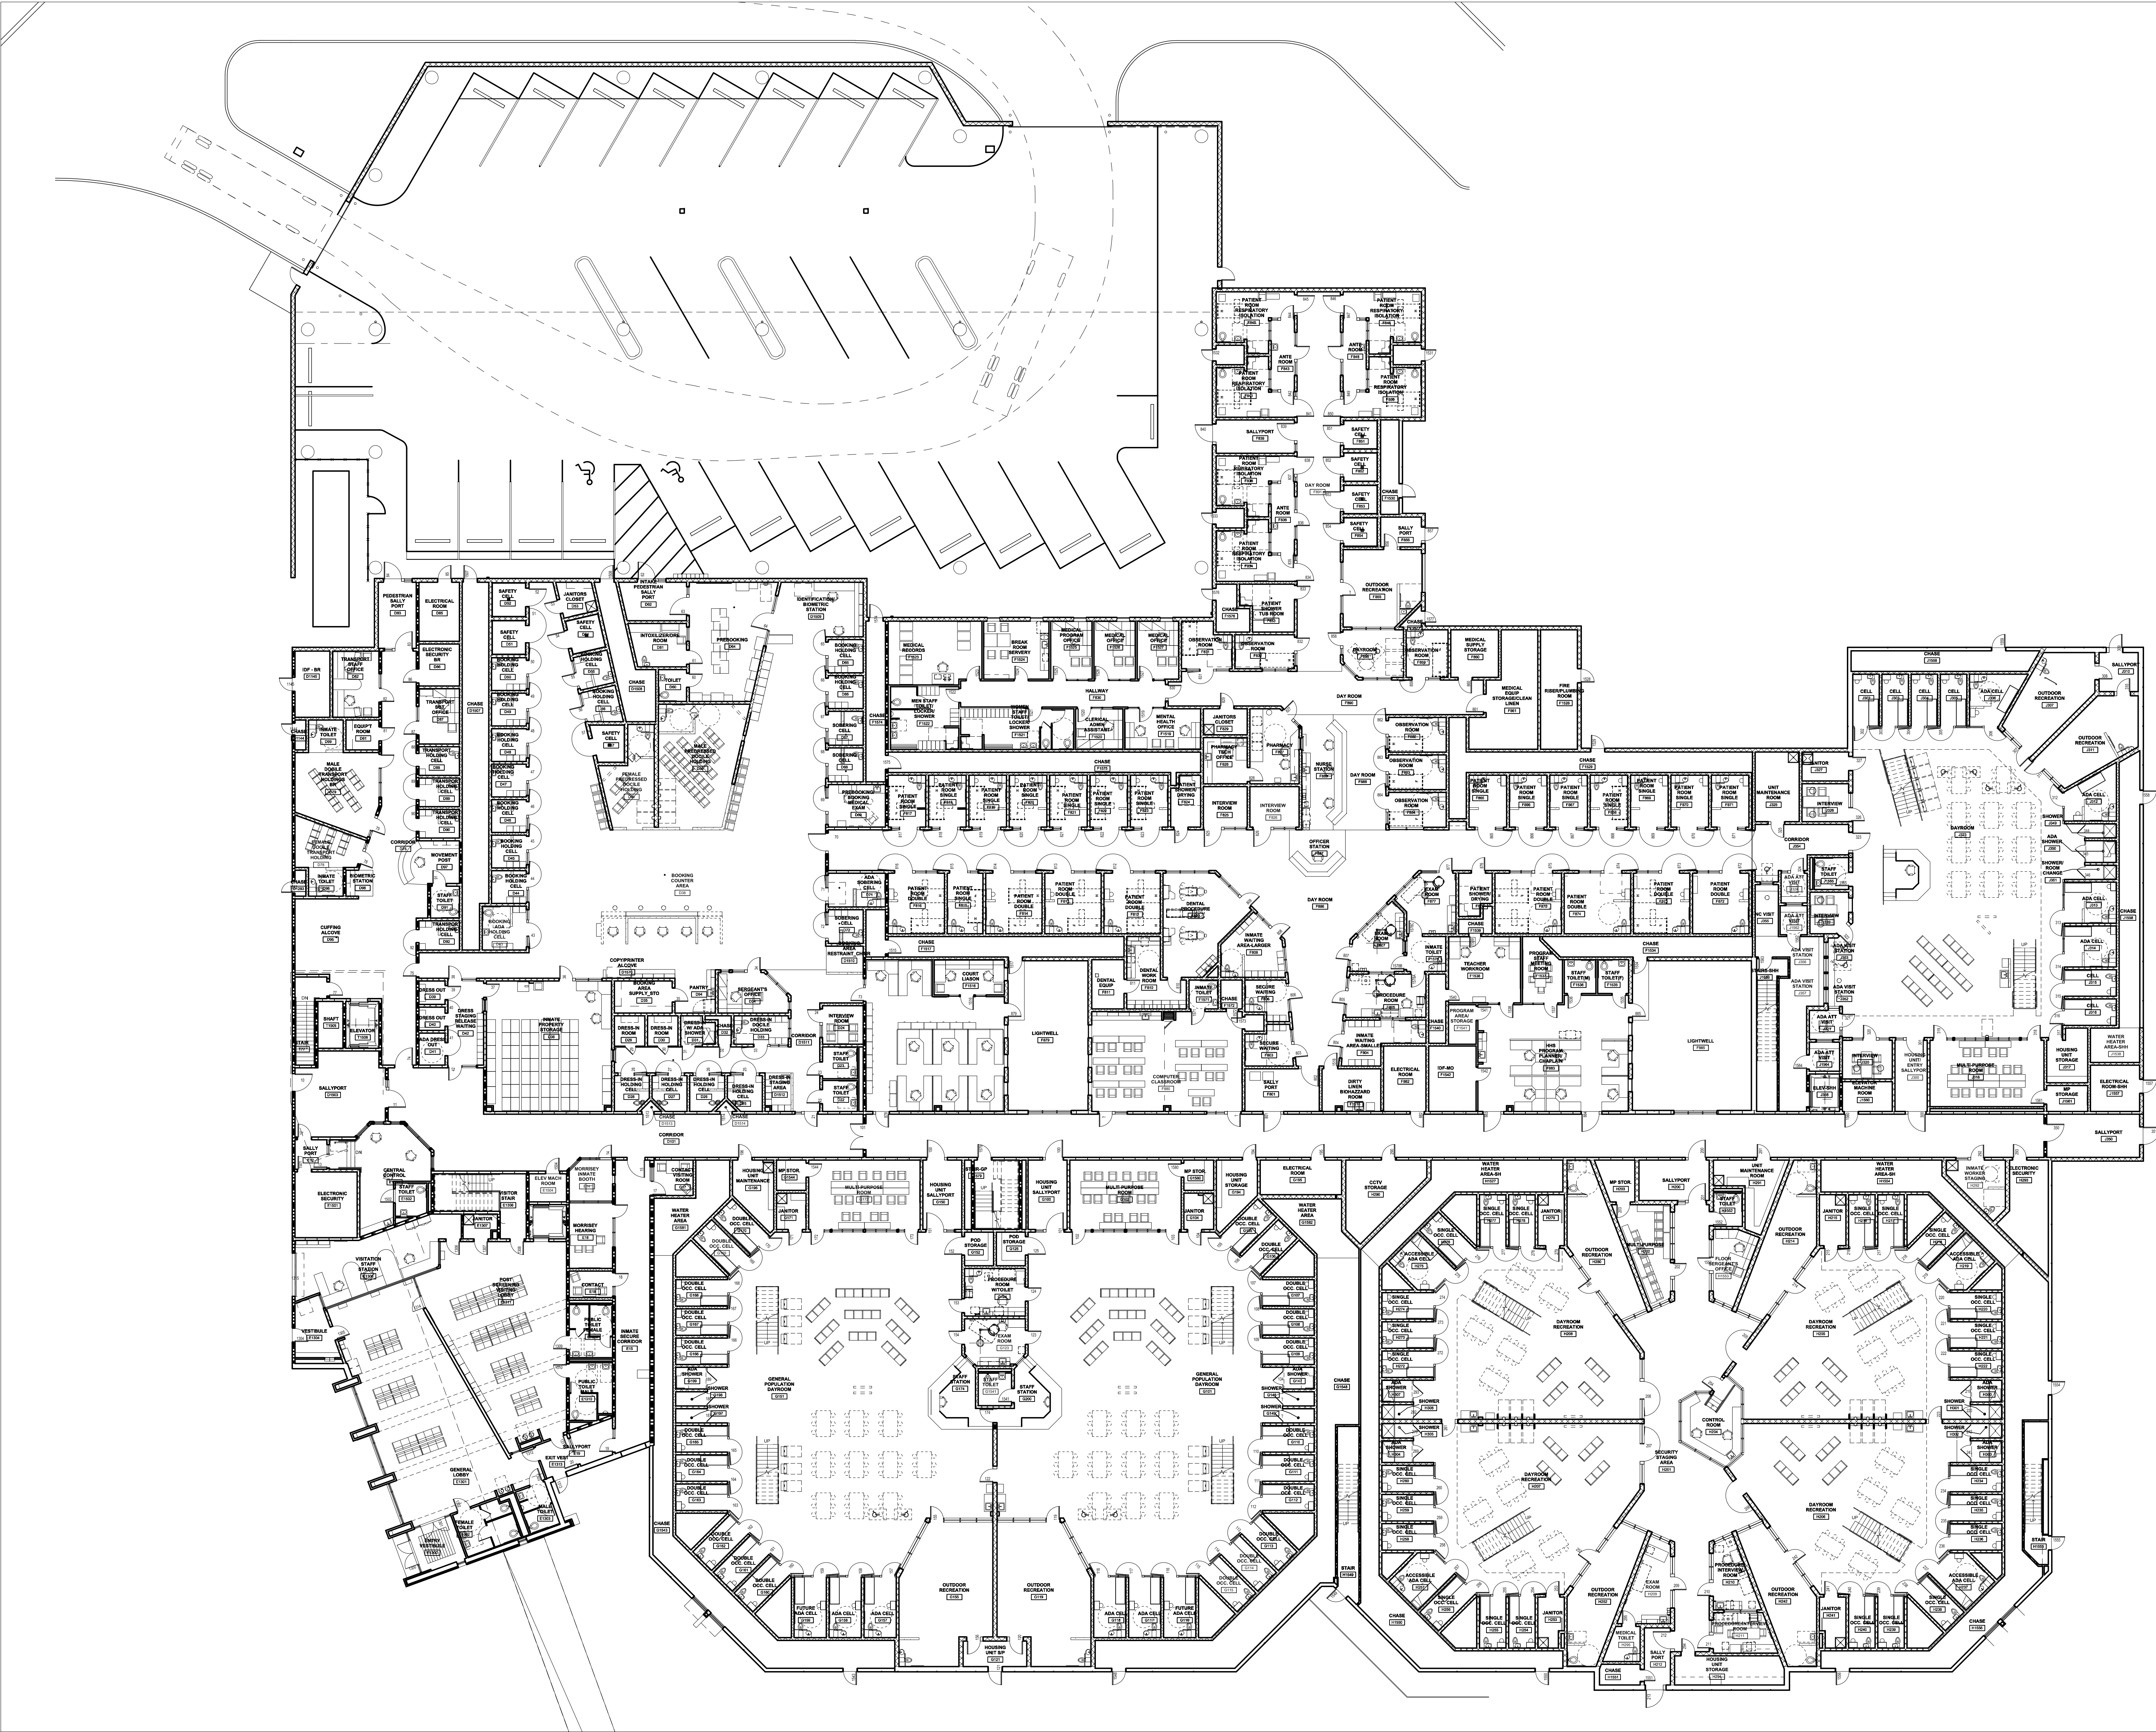





ADULT CORRECTIONAL FACILITY
ENLARGED 2ND FLOOR PLAN

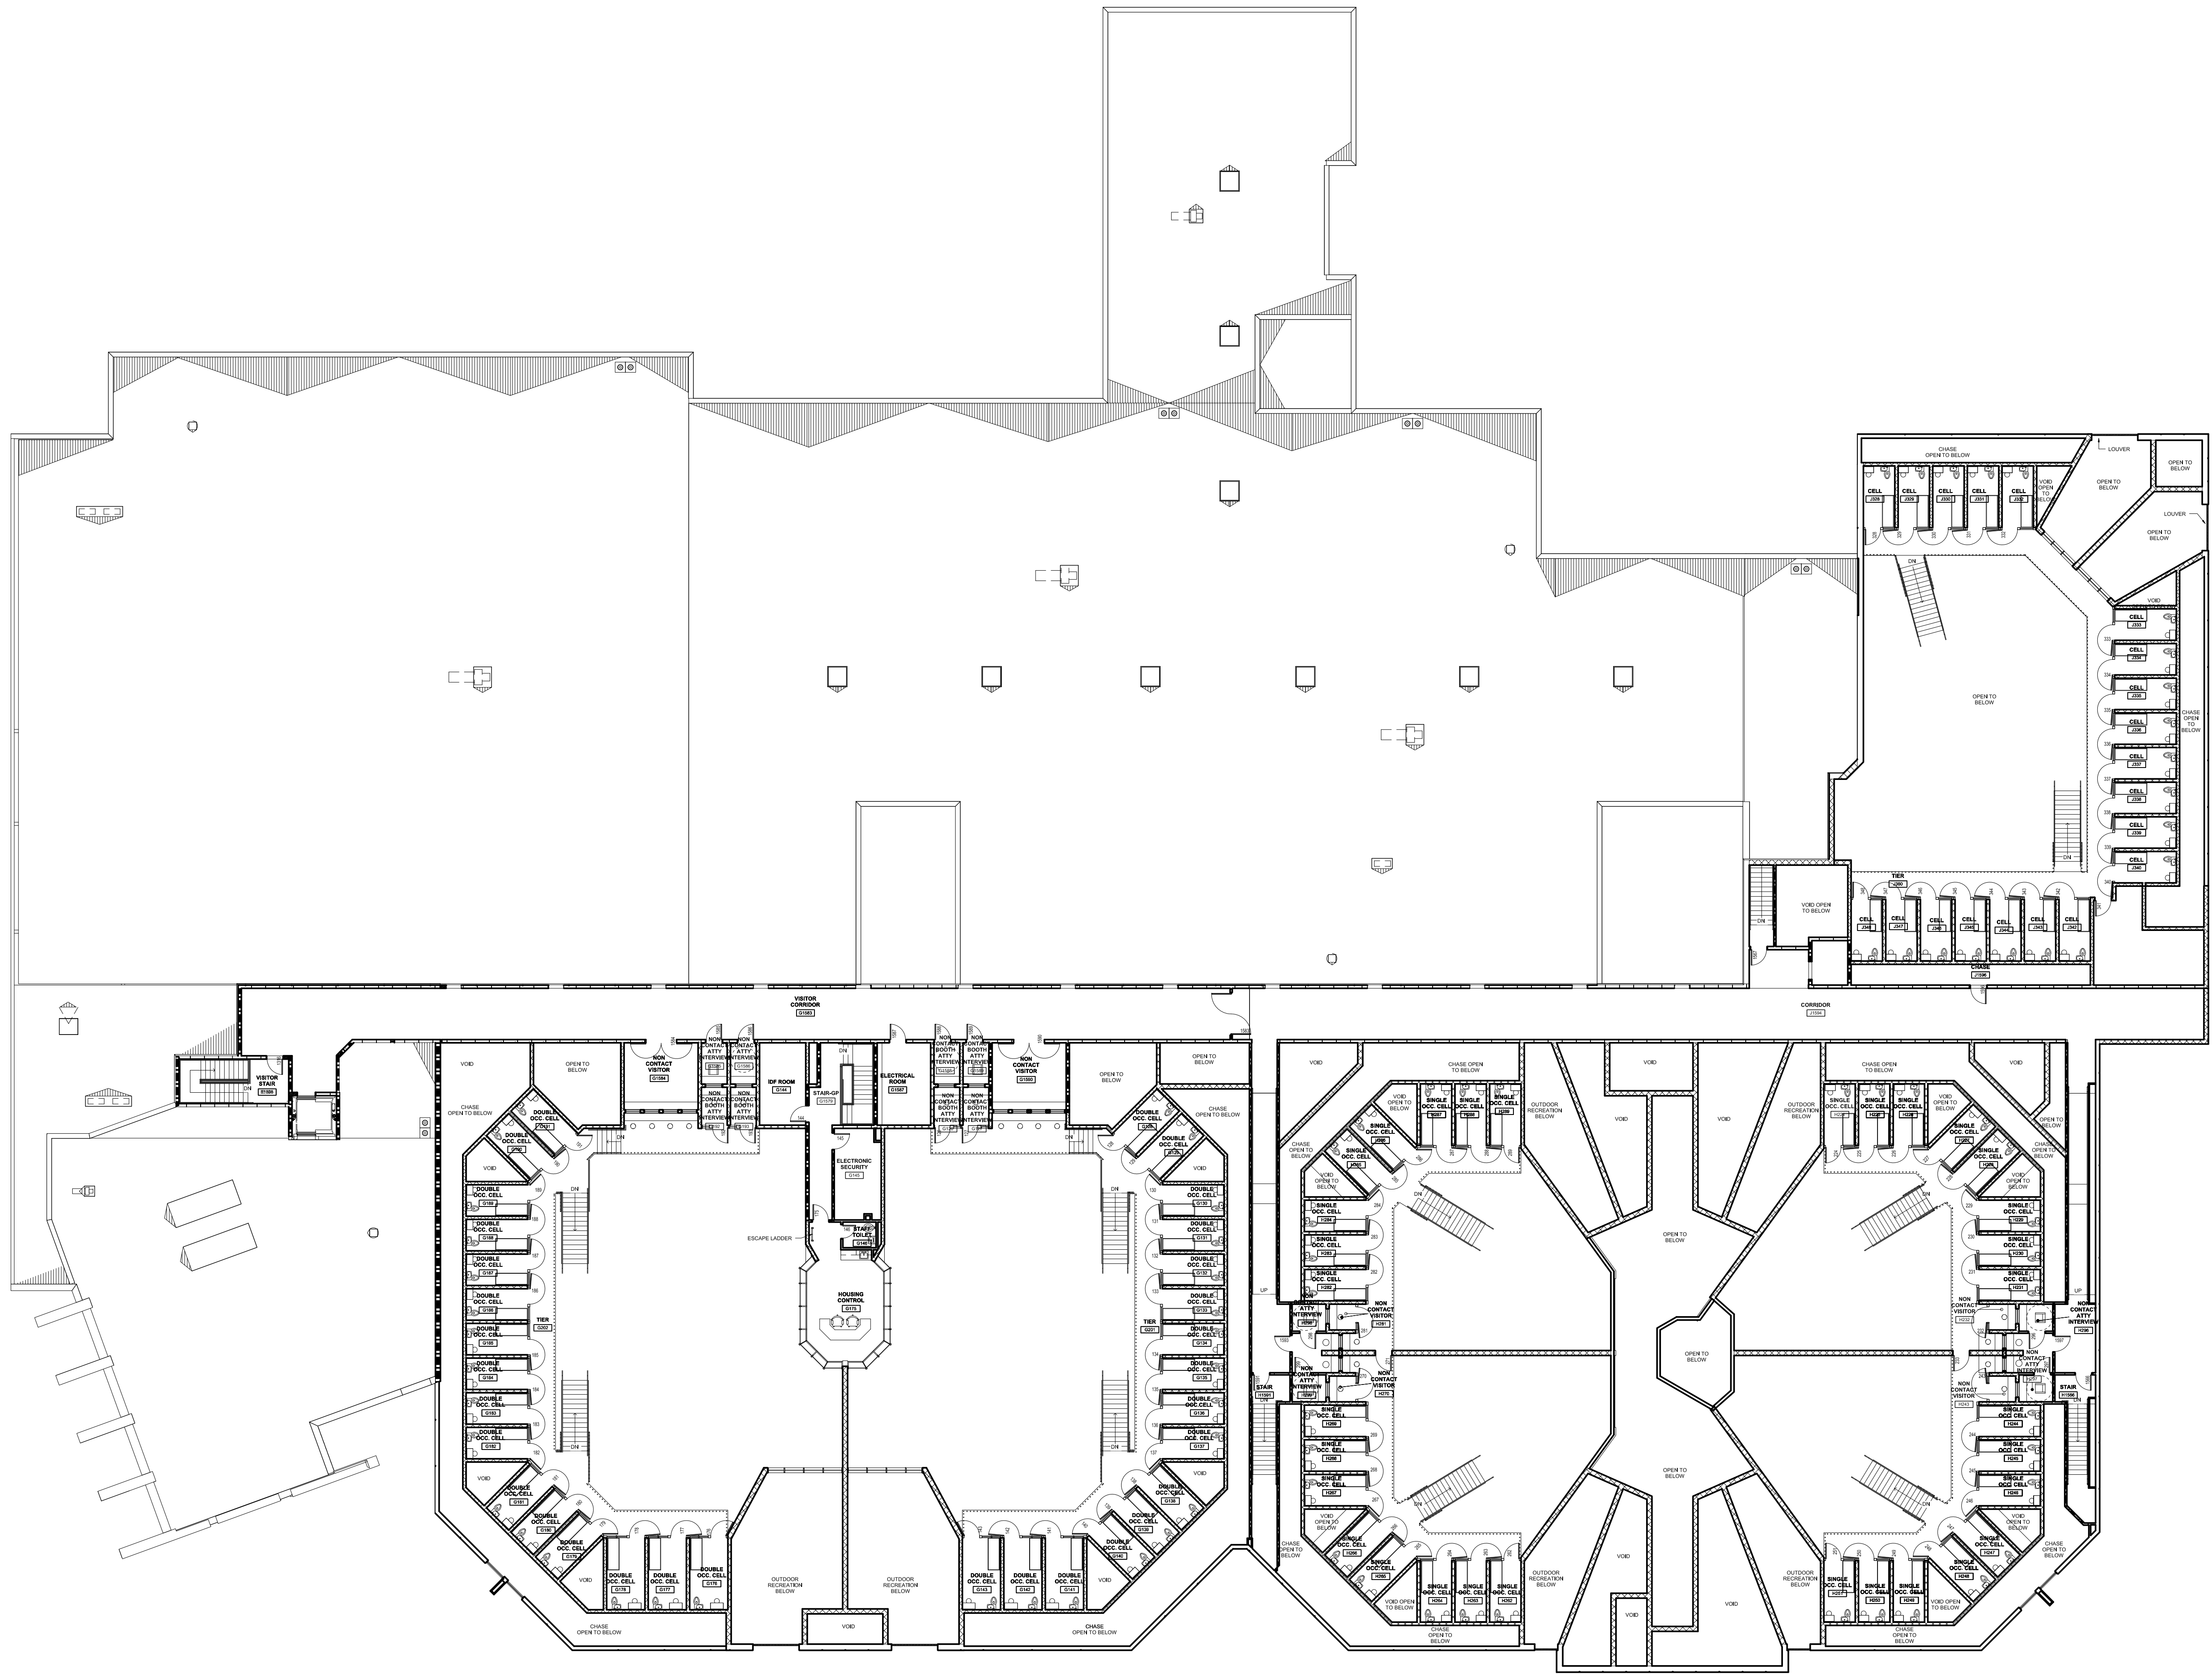

SCALE: 1/16" =
1'-0"

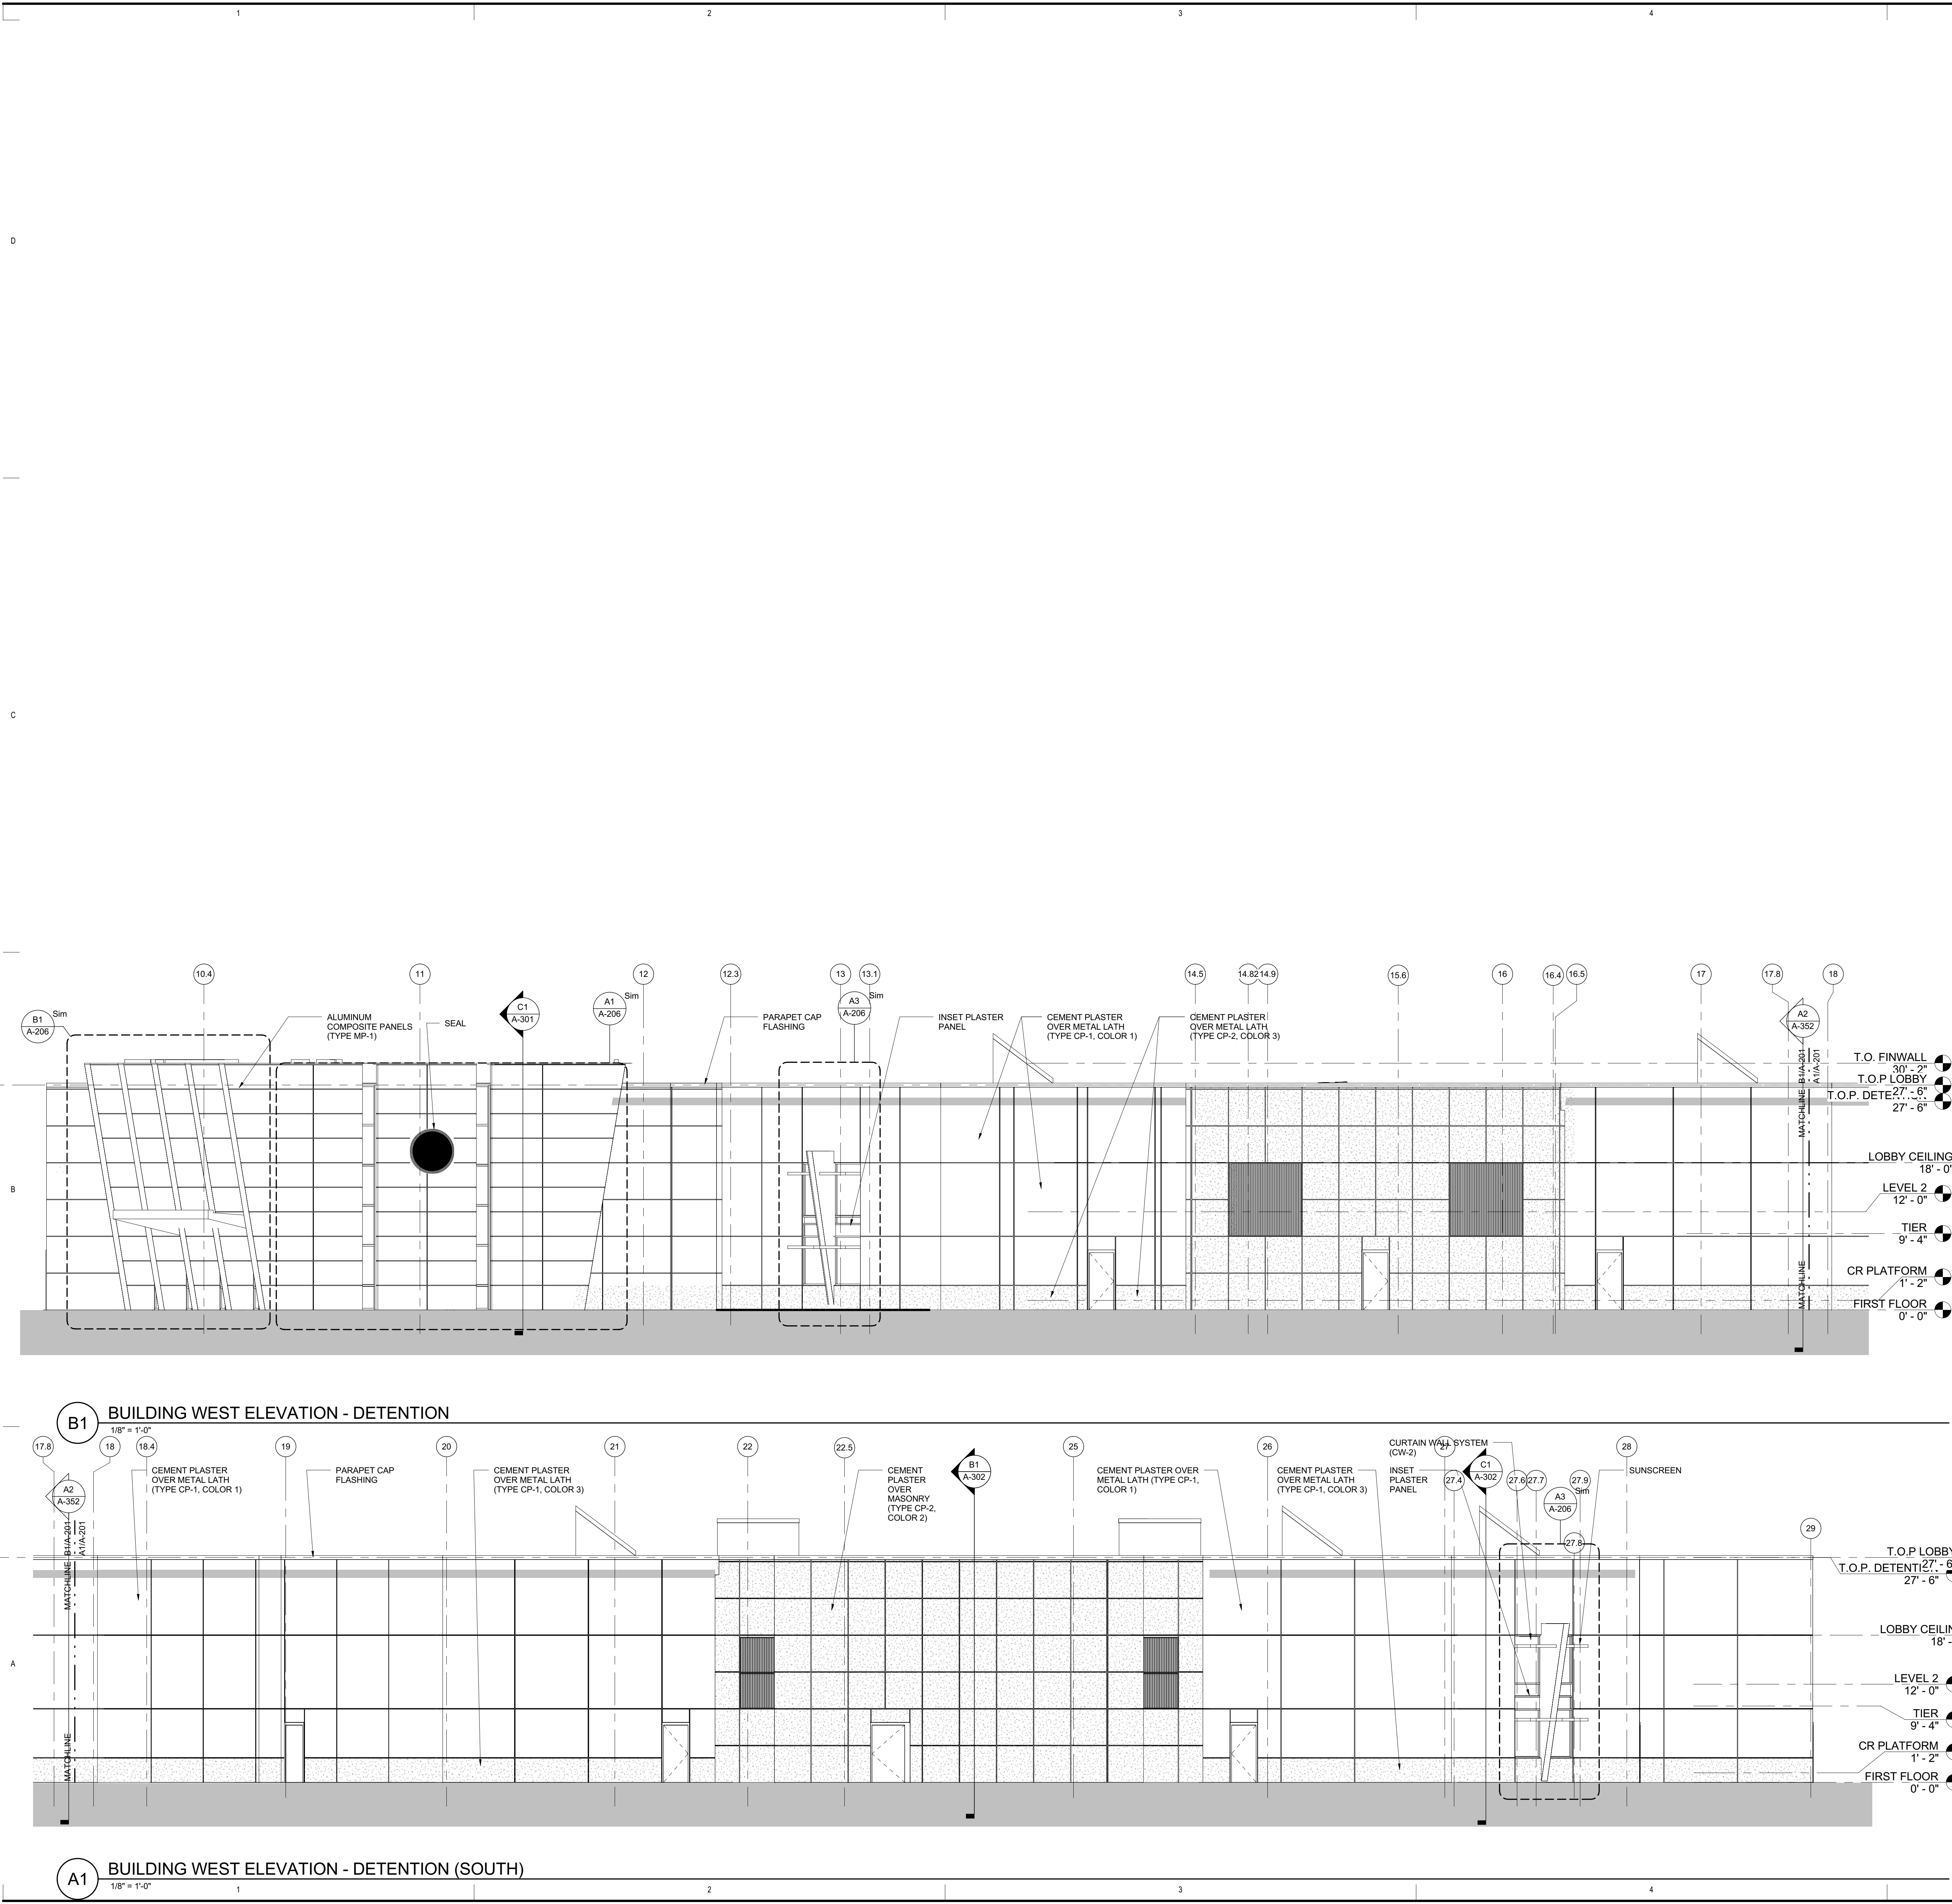

GENERAL NOTE ⁵

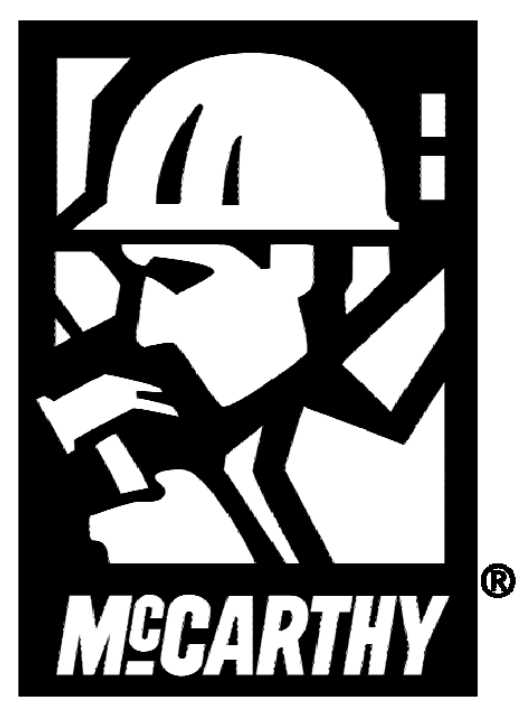

McCarthy-HDR PROJECT NO.

PROJECT MANAGER


ORIGINAL ISSUE	
McCarthy-HDR PROJECT NO.	
PROJECT PRINCIPAL	
PROJECT MANAGER	
PROJECT DESIGNER	
PROJECT ARCHITECT	
LANDSCAPE ARCHITECT	
CIVIL ENGINEER	
STRUCTURAL ENGINEER	
MECHANICAL ENGINEER	
ELECTRICAL ENGINEER	
INTERIOR DESIGNER	
MEDICAL EQUIPMENT PLANNER	
DRAWN BY	

PRELIMINARY
NOT FOR CONSTRUCTION


WEST EXTERIOR
ELEVATIONS

SCALE 1/8" = 1'-0"

A-201

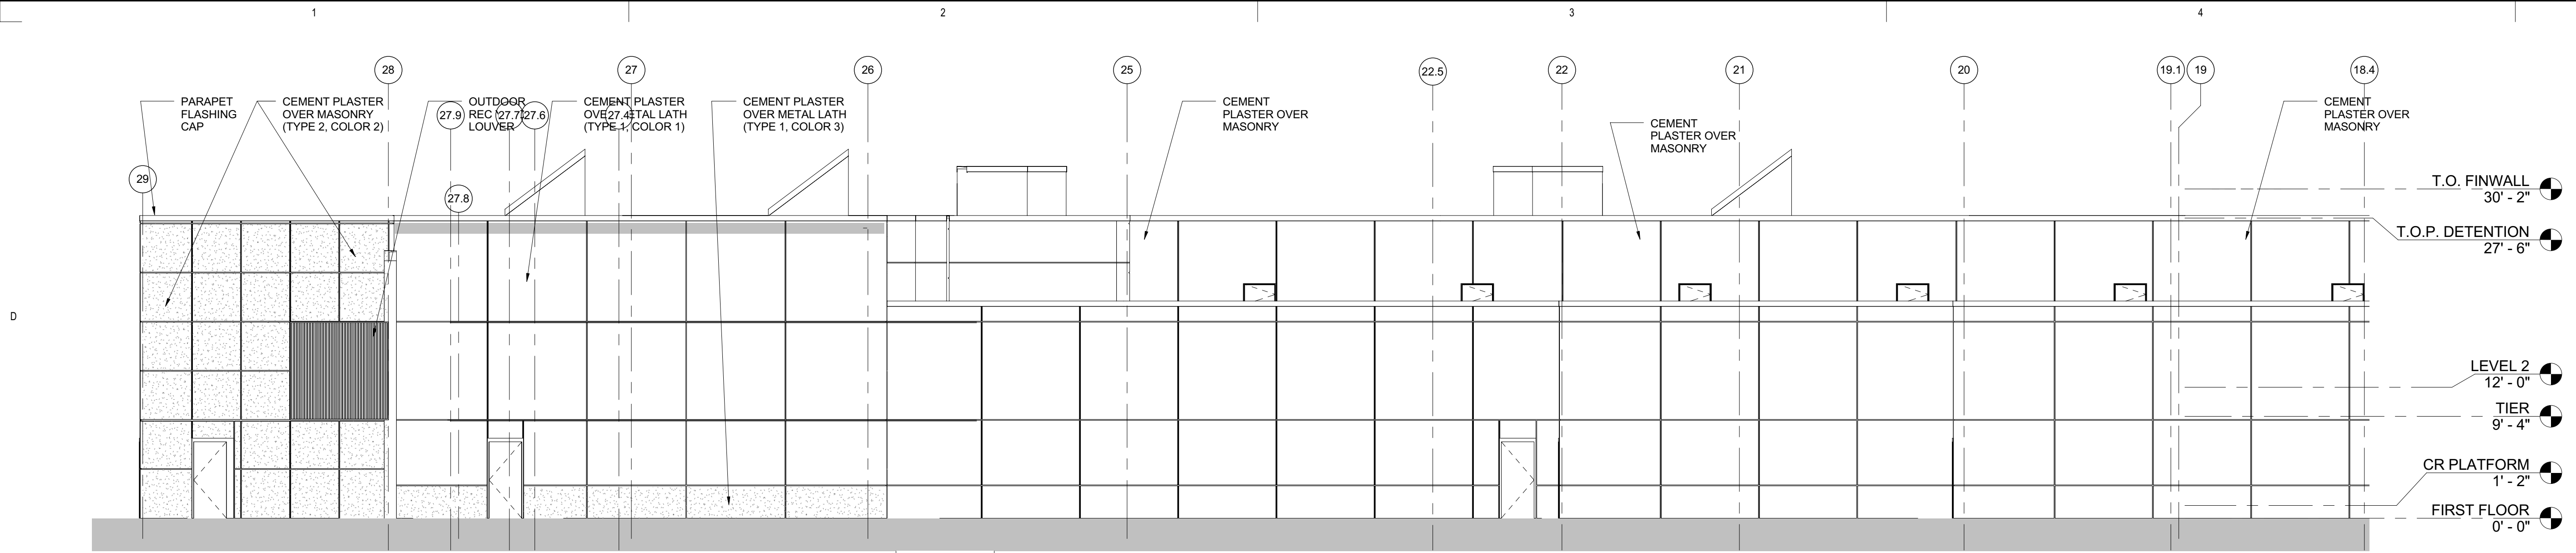


D1 BUILDING EAST ELEVATION - DETENTION
1/8" = 1'-0"

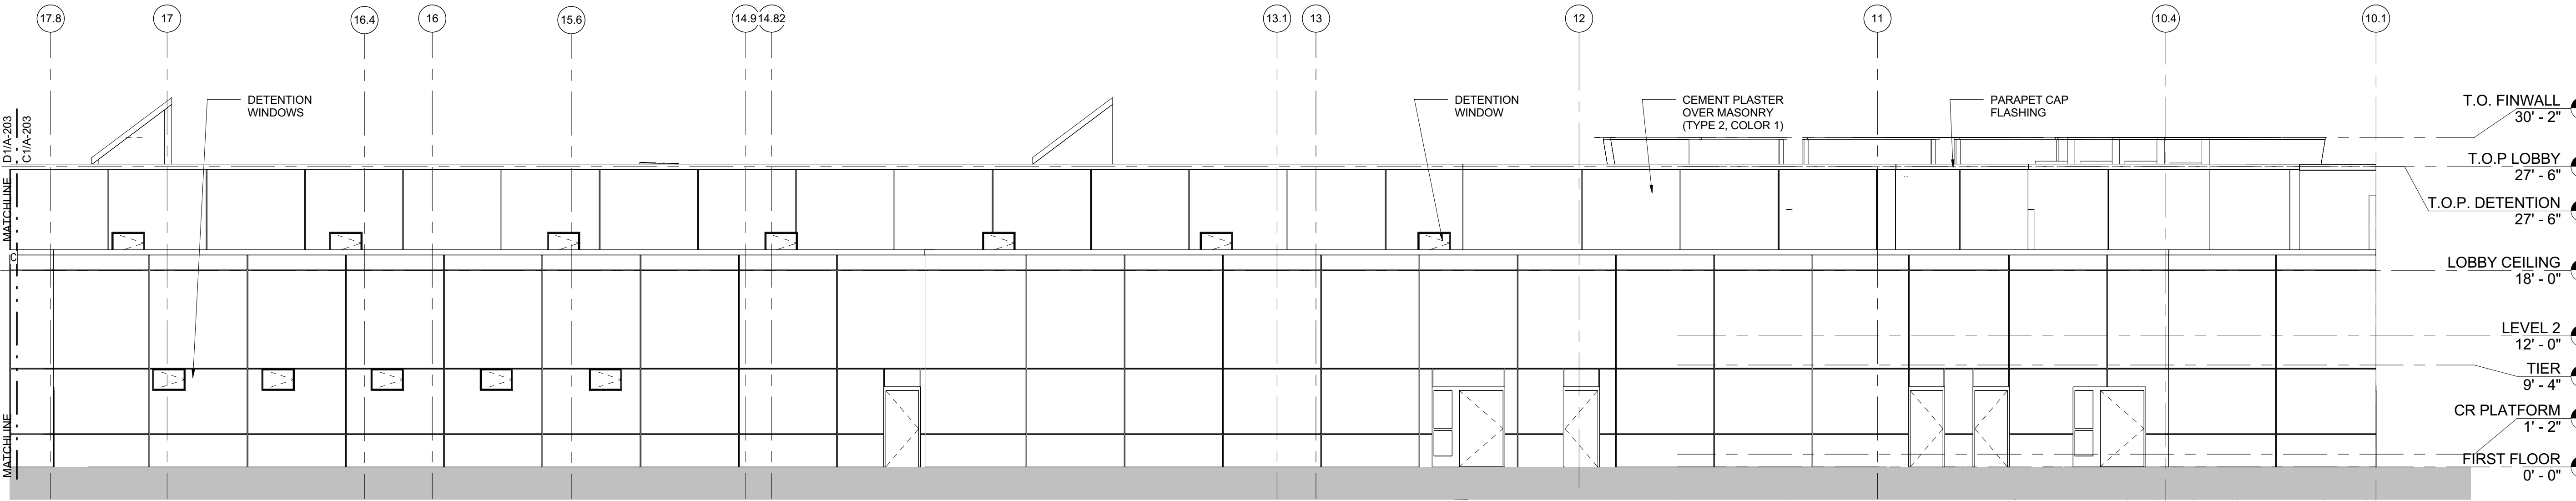

C1 BUILDING EAST ELEVATION - DETENTION (MIDDLE)
1/8" = 1'-0"

GENERAL NOTE ⁵

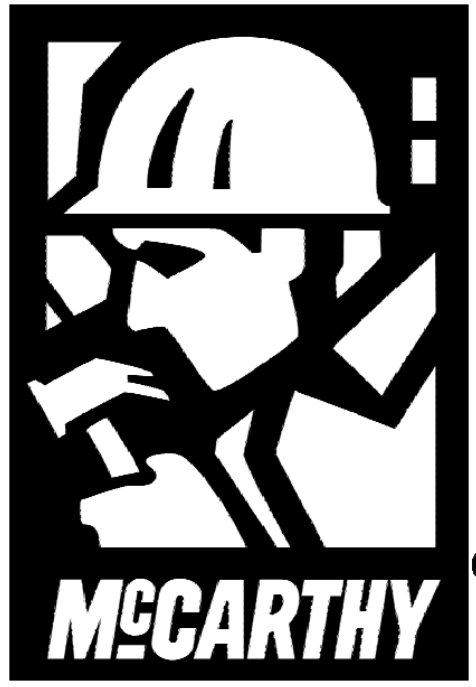


CSA PLAN REVIEW

ORIGINAL ISSUE	
McCarthy-HDR PROJECT NO.	
PROJECT PRINCIPAL	
PROJECT MANAGER	
PROJECT DESIGNER	
PROJECT ARCHITECT	
LANDSCAPE ARCHITECT	
CIVIL ENGINEER	
STRUCTURAL ENGINEER	
MECHANICAL ENGINEER	
ELECTRICAL ENGINEER	
INTERIOR DESIGNER	
MEDICAL EQUIPMENT PLANNER	
DRAWN BY	

PRELIMINARY
NOT FOR CONSTRUCTION


KEY PLAN

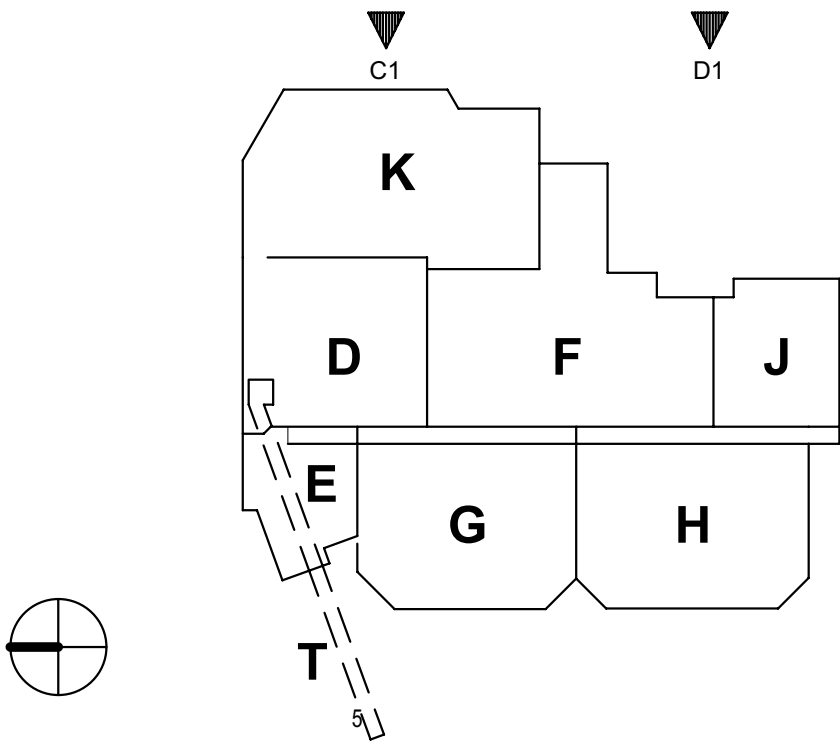

EAST EXTERIOR
ELEVATIONS

SCALE 1/8" = 1'-0"


A-203

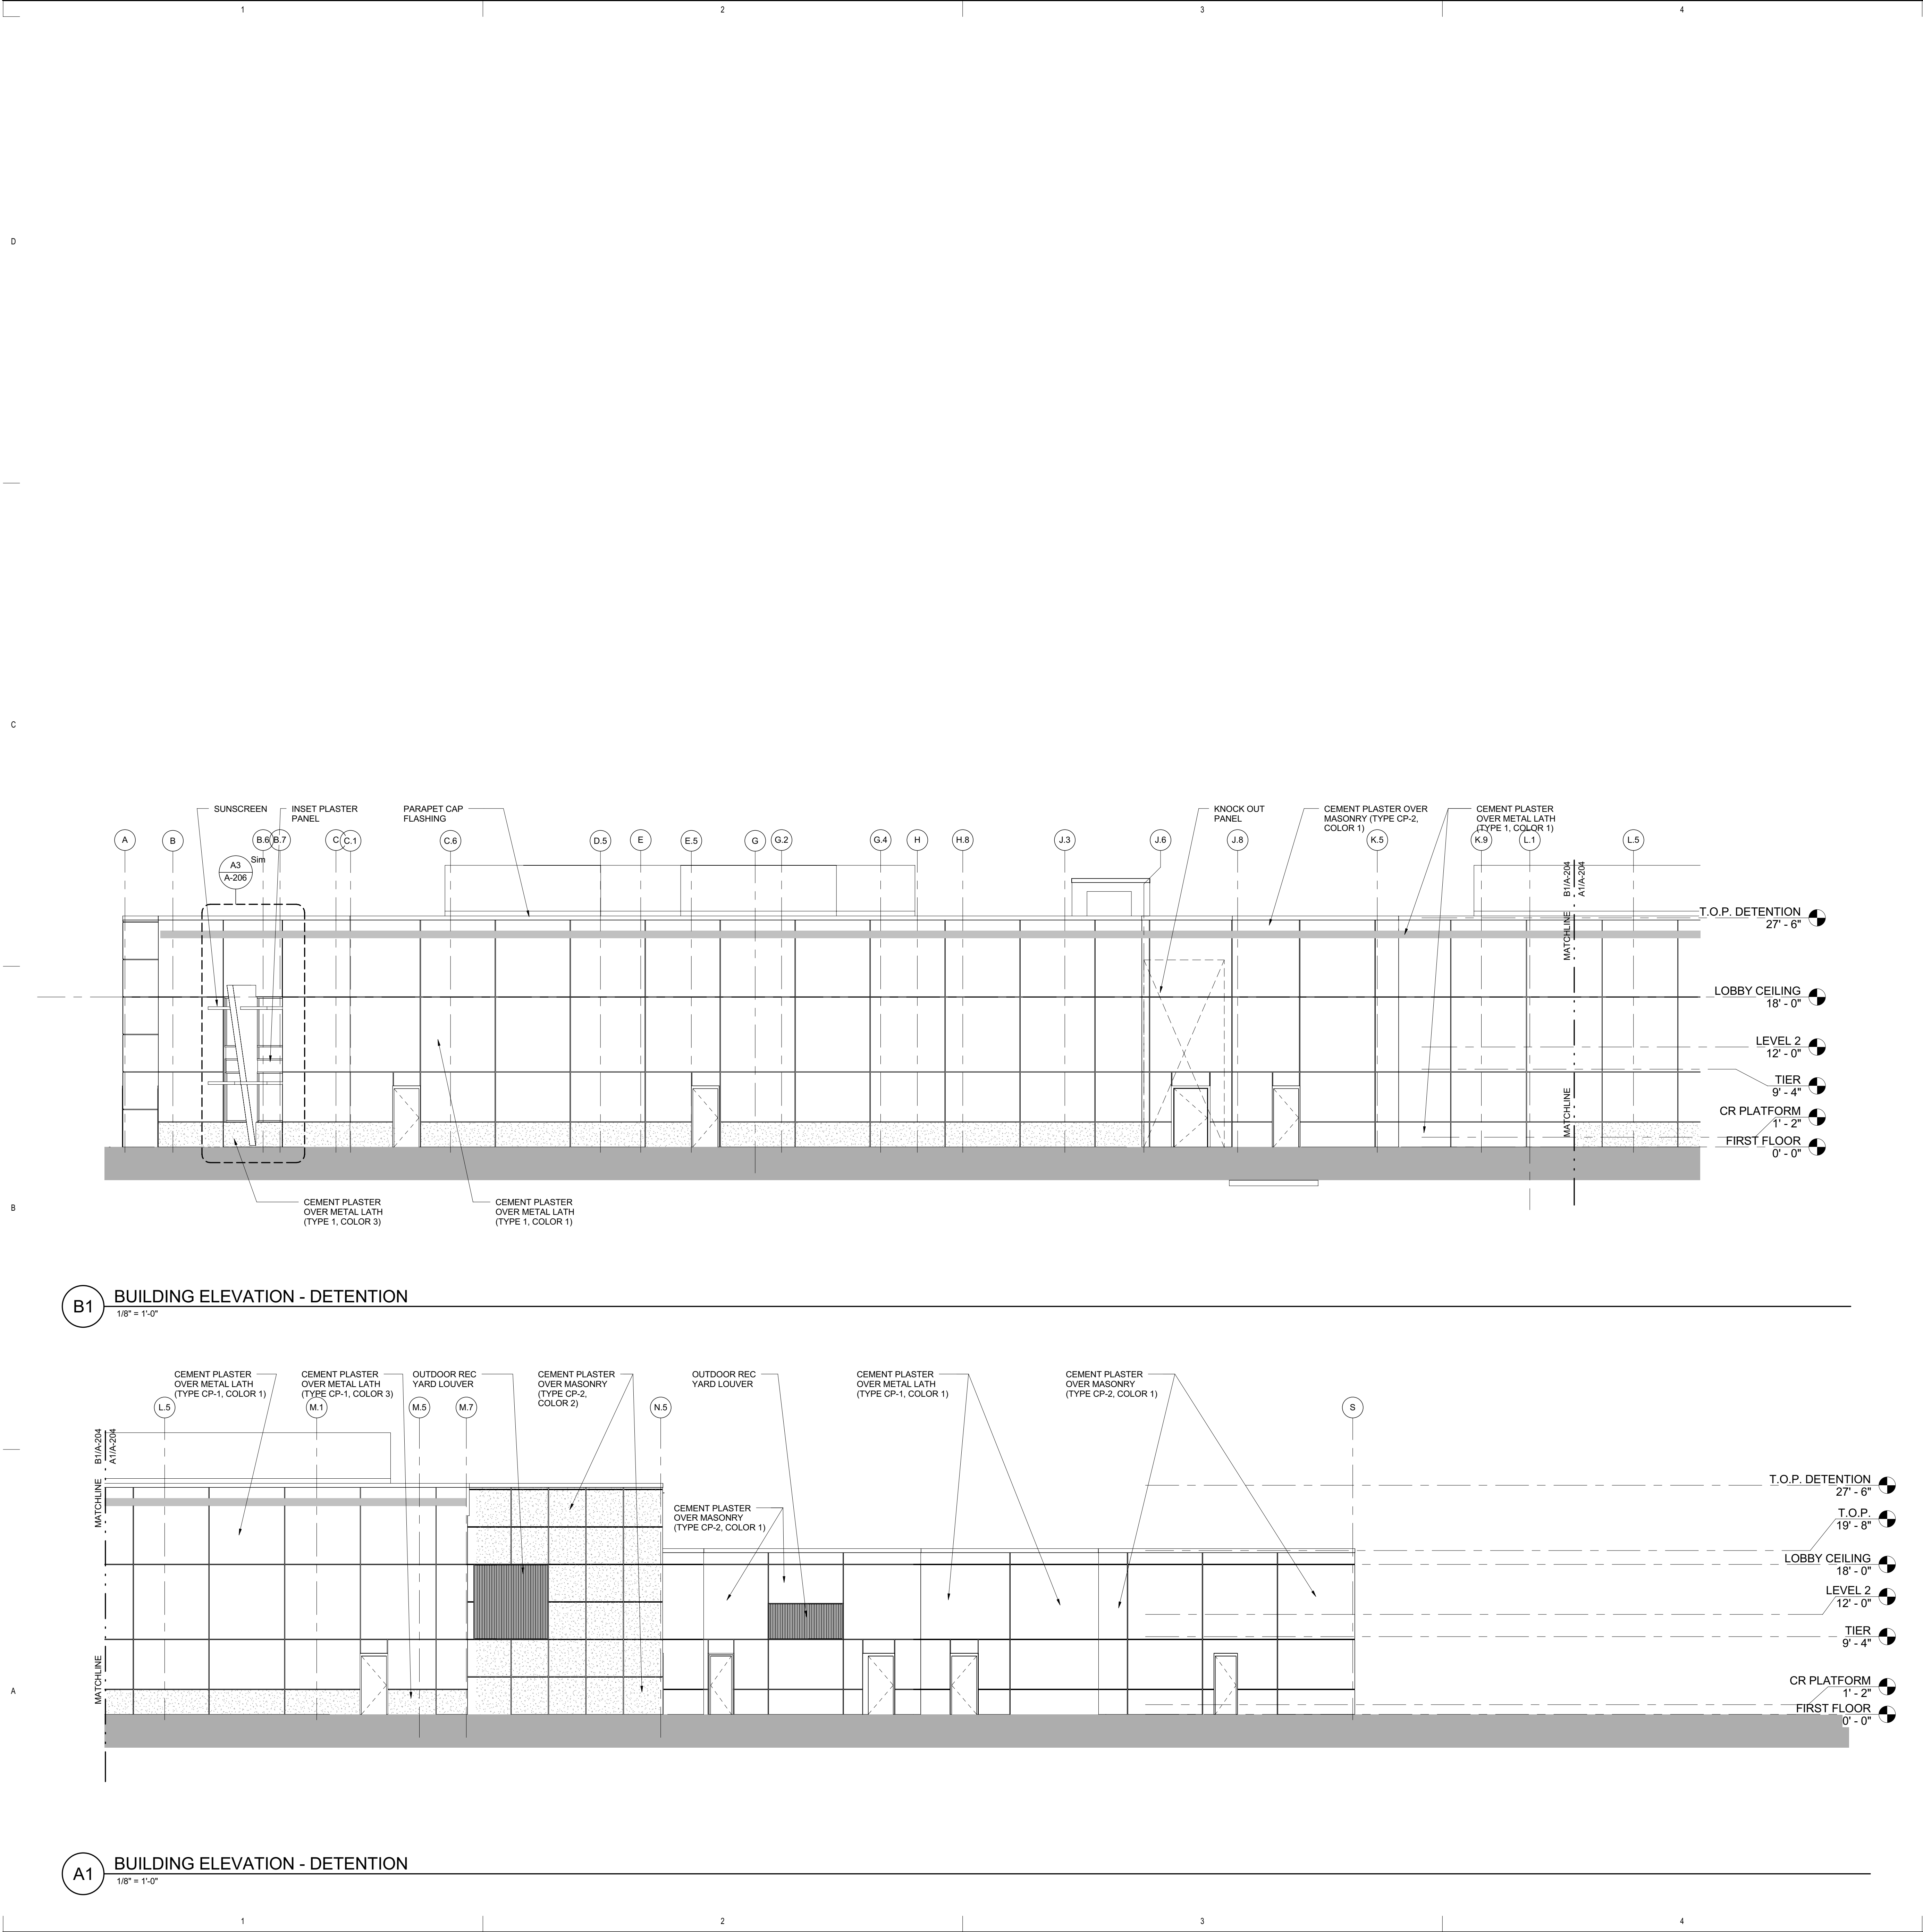

B1 BUILDING ELEVATION - DETENTION
1/8" = 1'-0"

A1 BUILDING ELEVATION - DETENTION
1/8" = 1'-0"


GENERAL NOTE ⁵

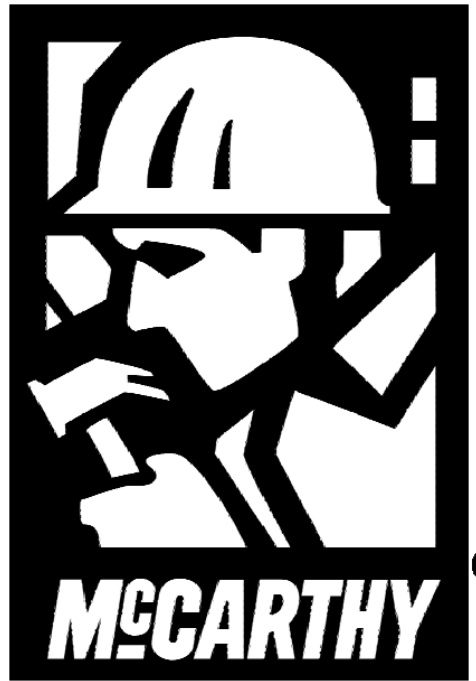

ORIGINAL ISSUE	
McCarthy-HDR PROJECT NO.	
PROJECT PRINCIPAL	
PROJECT MANAGER	
PROJECT DESIGNER	
PROJECT ARCHITECT	
LANDSCAPE ARCHITECT	
CIVIL ENGINEER	
STRUCTURAL ENGINEER	
MECHANICAL ENGINEER	
ELECTRICAL ENGINEER	
INTERIOR DESIGNER	
MEDICAL EQUIPMENT PLANNER	
DRAWN BY	

PRELIMINARY
NOT FOR CONSTRUCTION

KEY PLAN

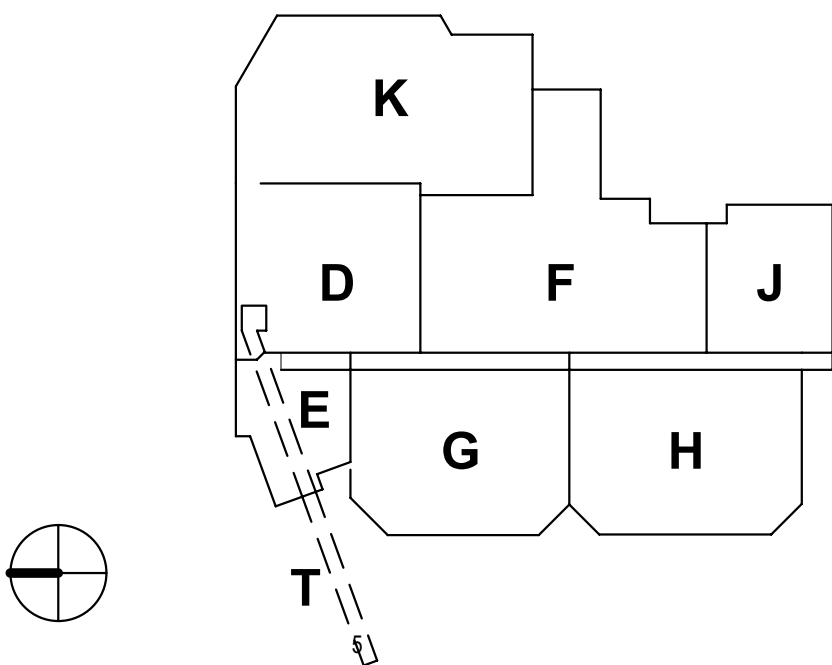

SOUTH EXTERIOR
ELEVATIONS

SCALE 1/8" = 1'-0"

A-204



D

D

C


C

B


B

A


A

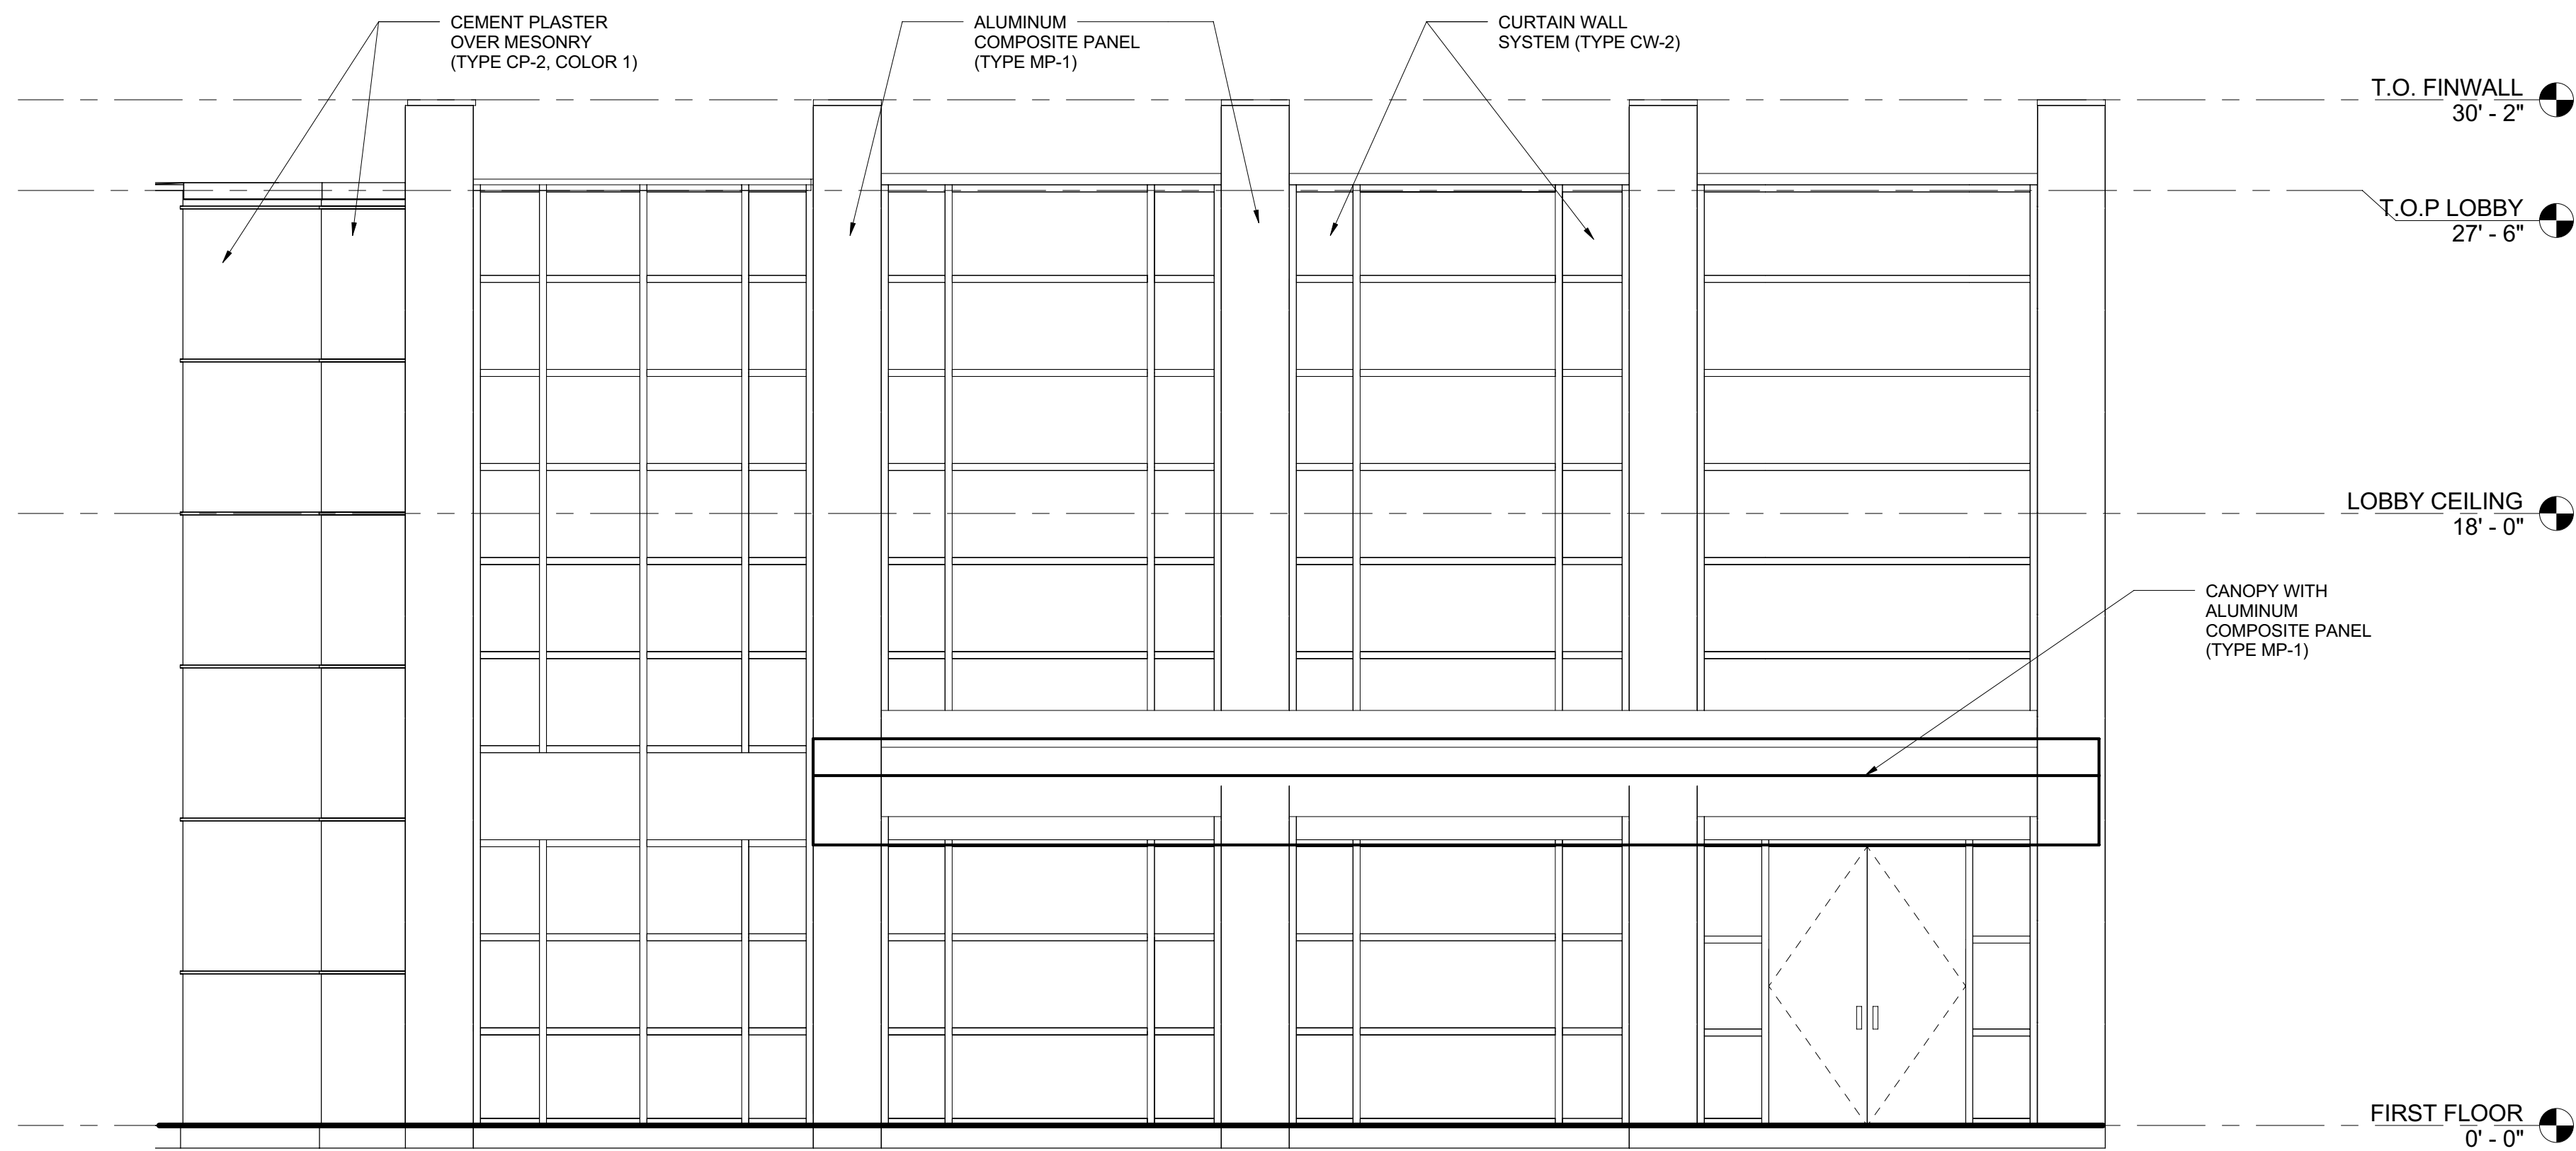

B1 ENLARGED ELEVATION - LOBBY
1/4" = 1'-0"

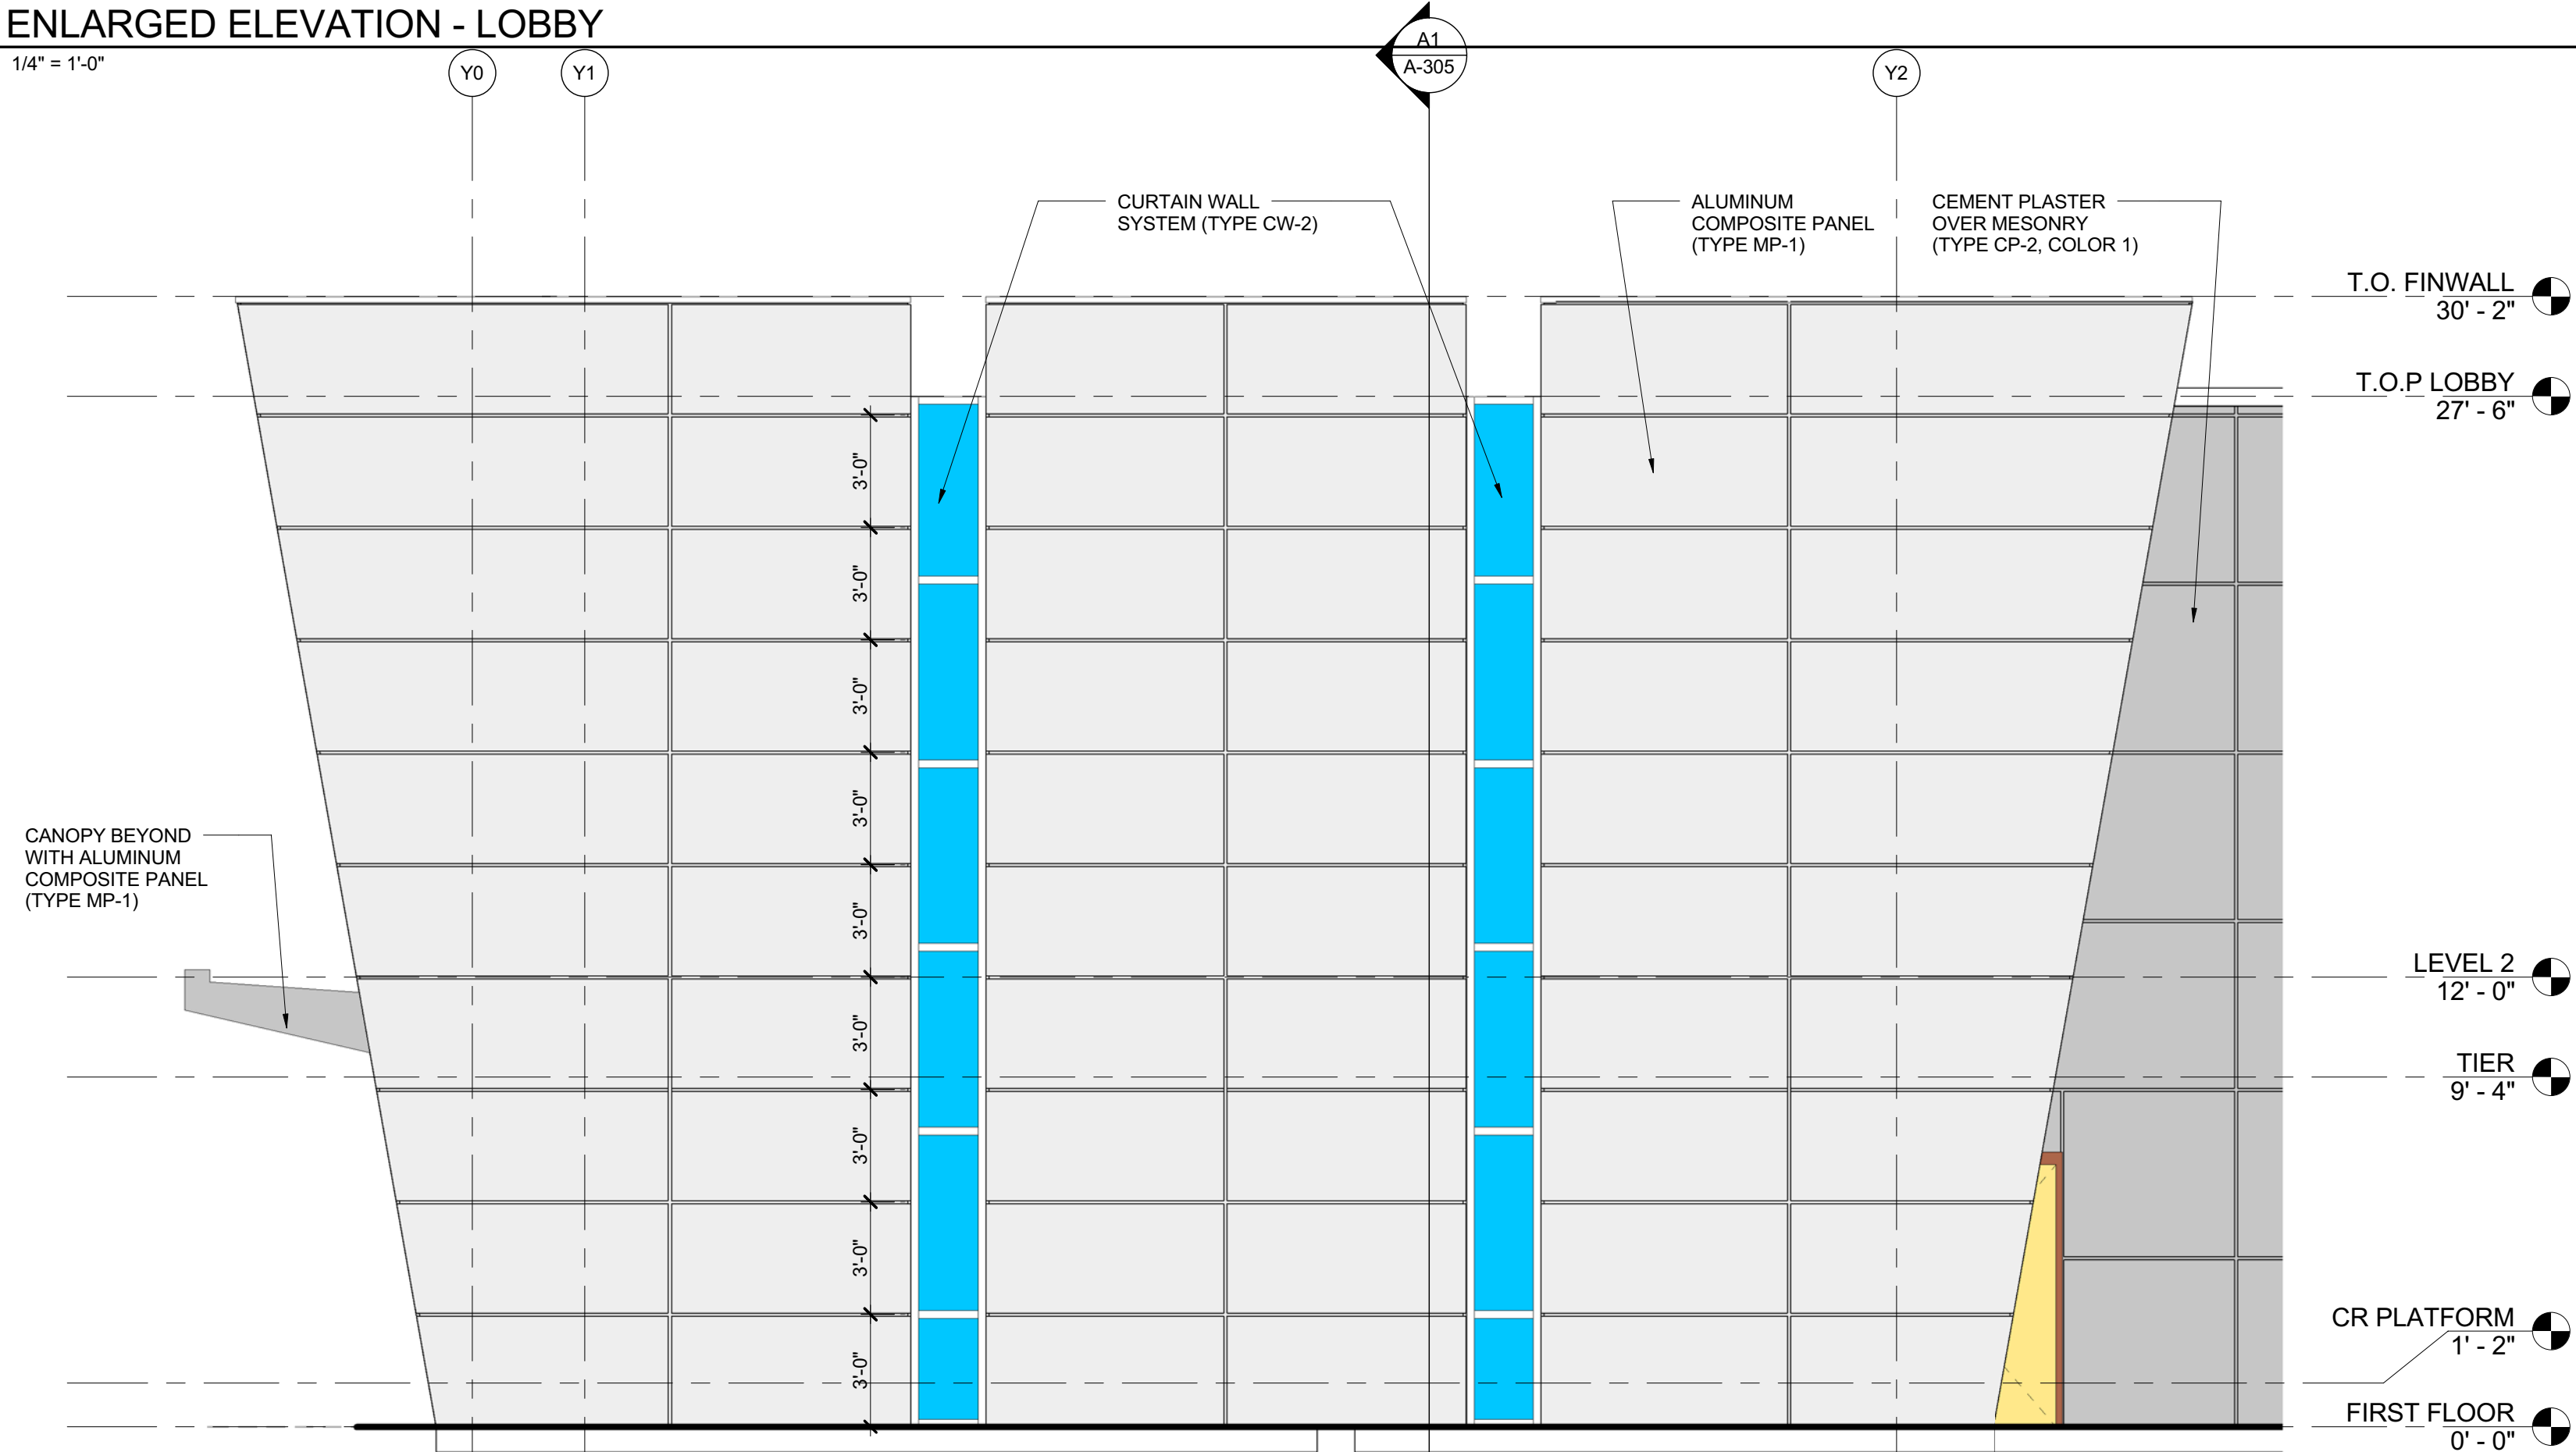

A1 ENLARGED ELEVATION - LOBBY
1/4" = 1'-0"

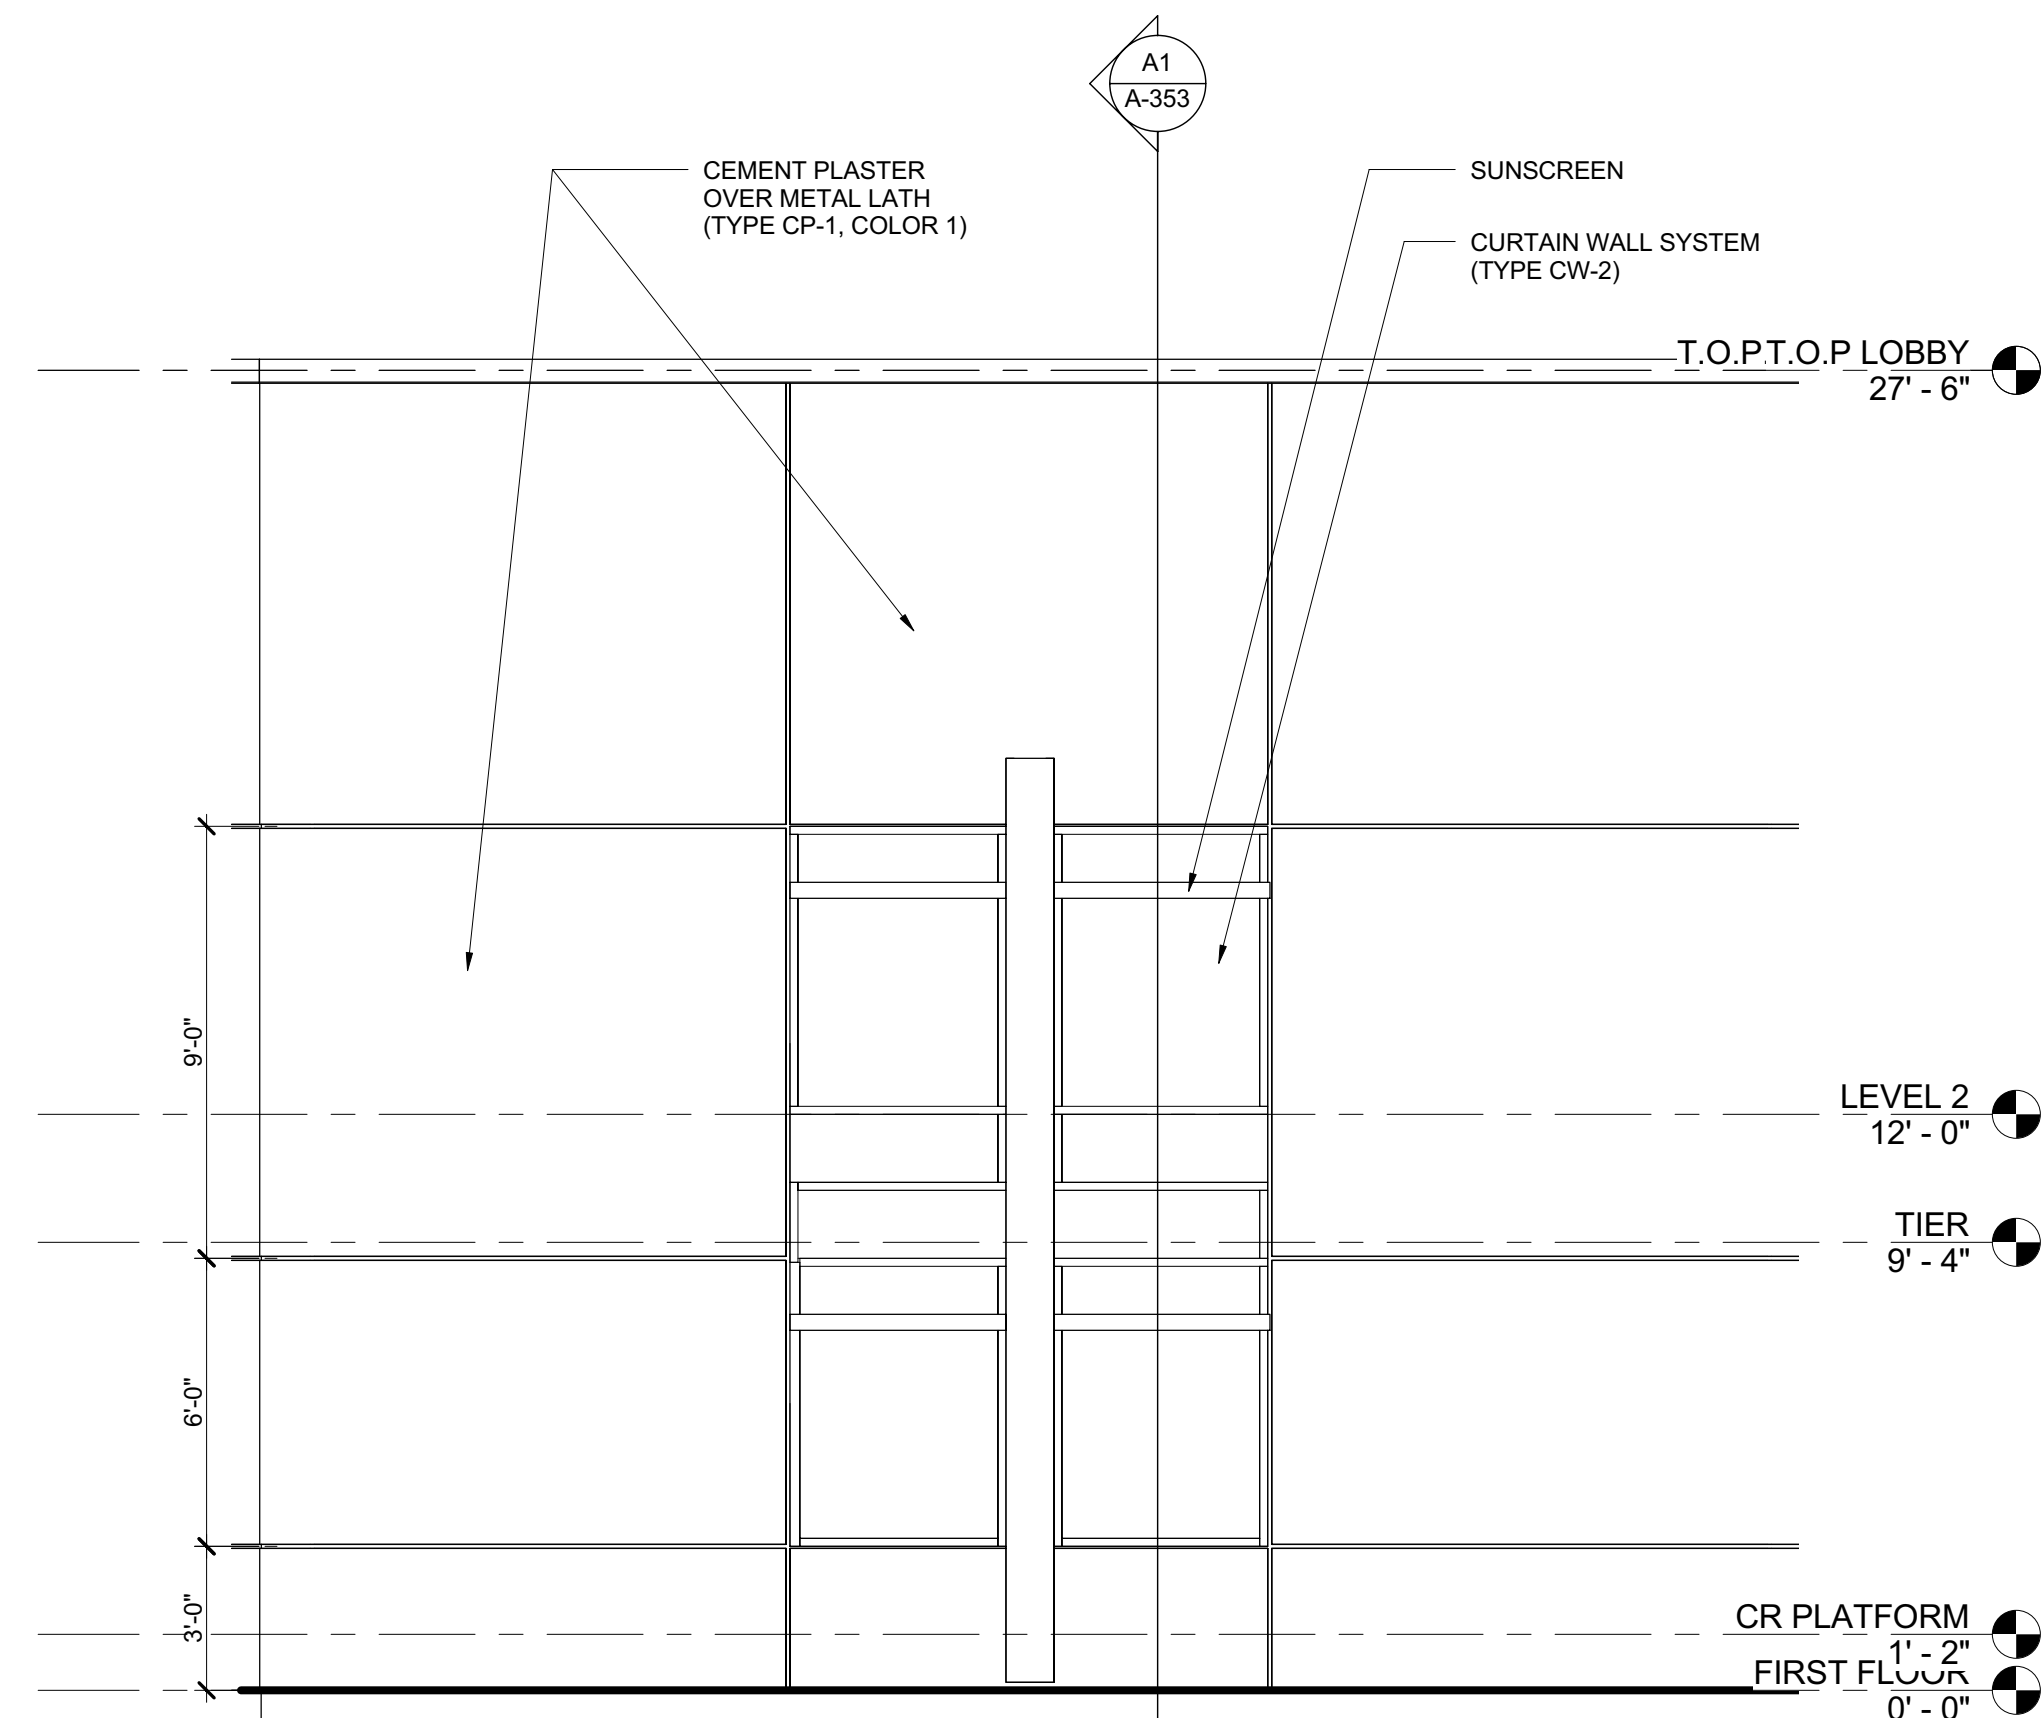

A3 ENLARGED ELEVATION - DETENTION
1/4" = 1'-0"

ORIGINAL ISSUE
McCarthy-HDR PROJECT NO.
PROJECT PRINCIPAL
PROJECT MANAGER
PROJECT DESIGNER
PROJECT ARCHITECT
LANDSCAPE ARCHITECT
CIVIL ENGINEER
STRUCTURAL ENGINEER
MECHANICAL ENGINEER
ELECTRICAL ENGINEER
INTERIOR DESIGNER
MEDICAL EQUIPMENT PLANNER
DRAWN BY

PRELIMINARY
NOT FOR CONSTRUCTION

ENLARGED BUILDING ELEVATIONS

SCALE 1/4" = 1'-0"

A-206