



FKP Architects

ARCHITECT OF RECORD
Paul C. Gloriod

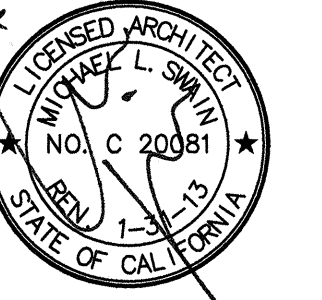

Changes on these drawings do not consist of
materially altered changes to approved drawings
and don't require a change order.
OSHPD review ACO
OSHPD review FLSO
OSHPD review DSC

REVISIONS		
16A	03/01/11	CO #134
16B	08/08/11	CO #135

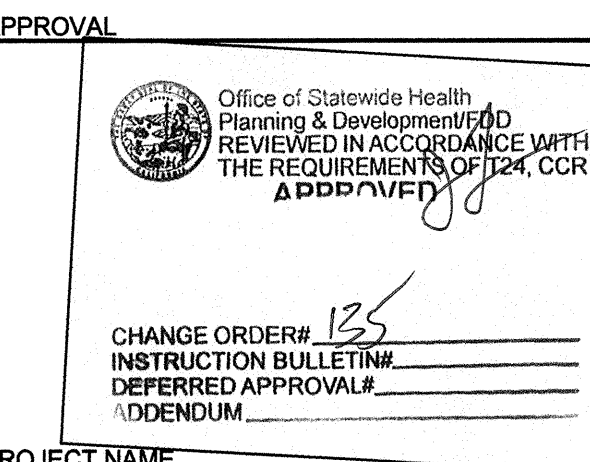

PROJECT NAME
**CHILDREN'S HOSPITAL
OF ORANGE COUNTY**
455 S. Main St.
Orange, CA 92668-3874

TOWER II RECEIVED
SEPT. 21 2011
McCarthy



PROJECT NUMBER

12011.00
Increment #7

OSHPD - PROJECT NUMBER
IL 072072-30

ISSUE
OSHPD PERMIT



DATE
01/27/2010

SCALE
1/16" = 1'-0"

DRAWING TITLE
LEVEL 2 FLOOR PLAN

DRAWING NUMBER

A3.21

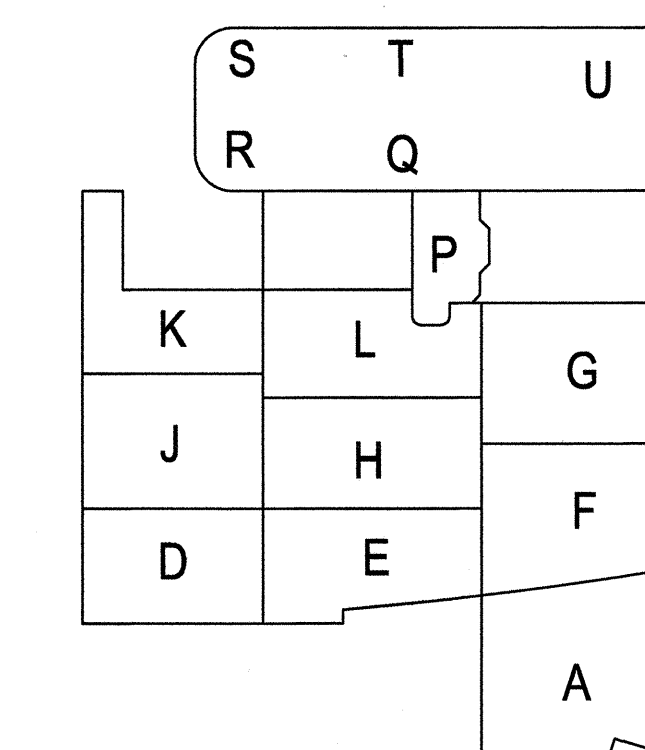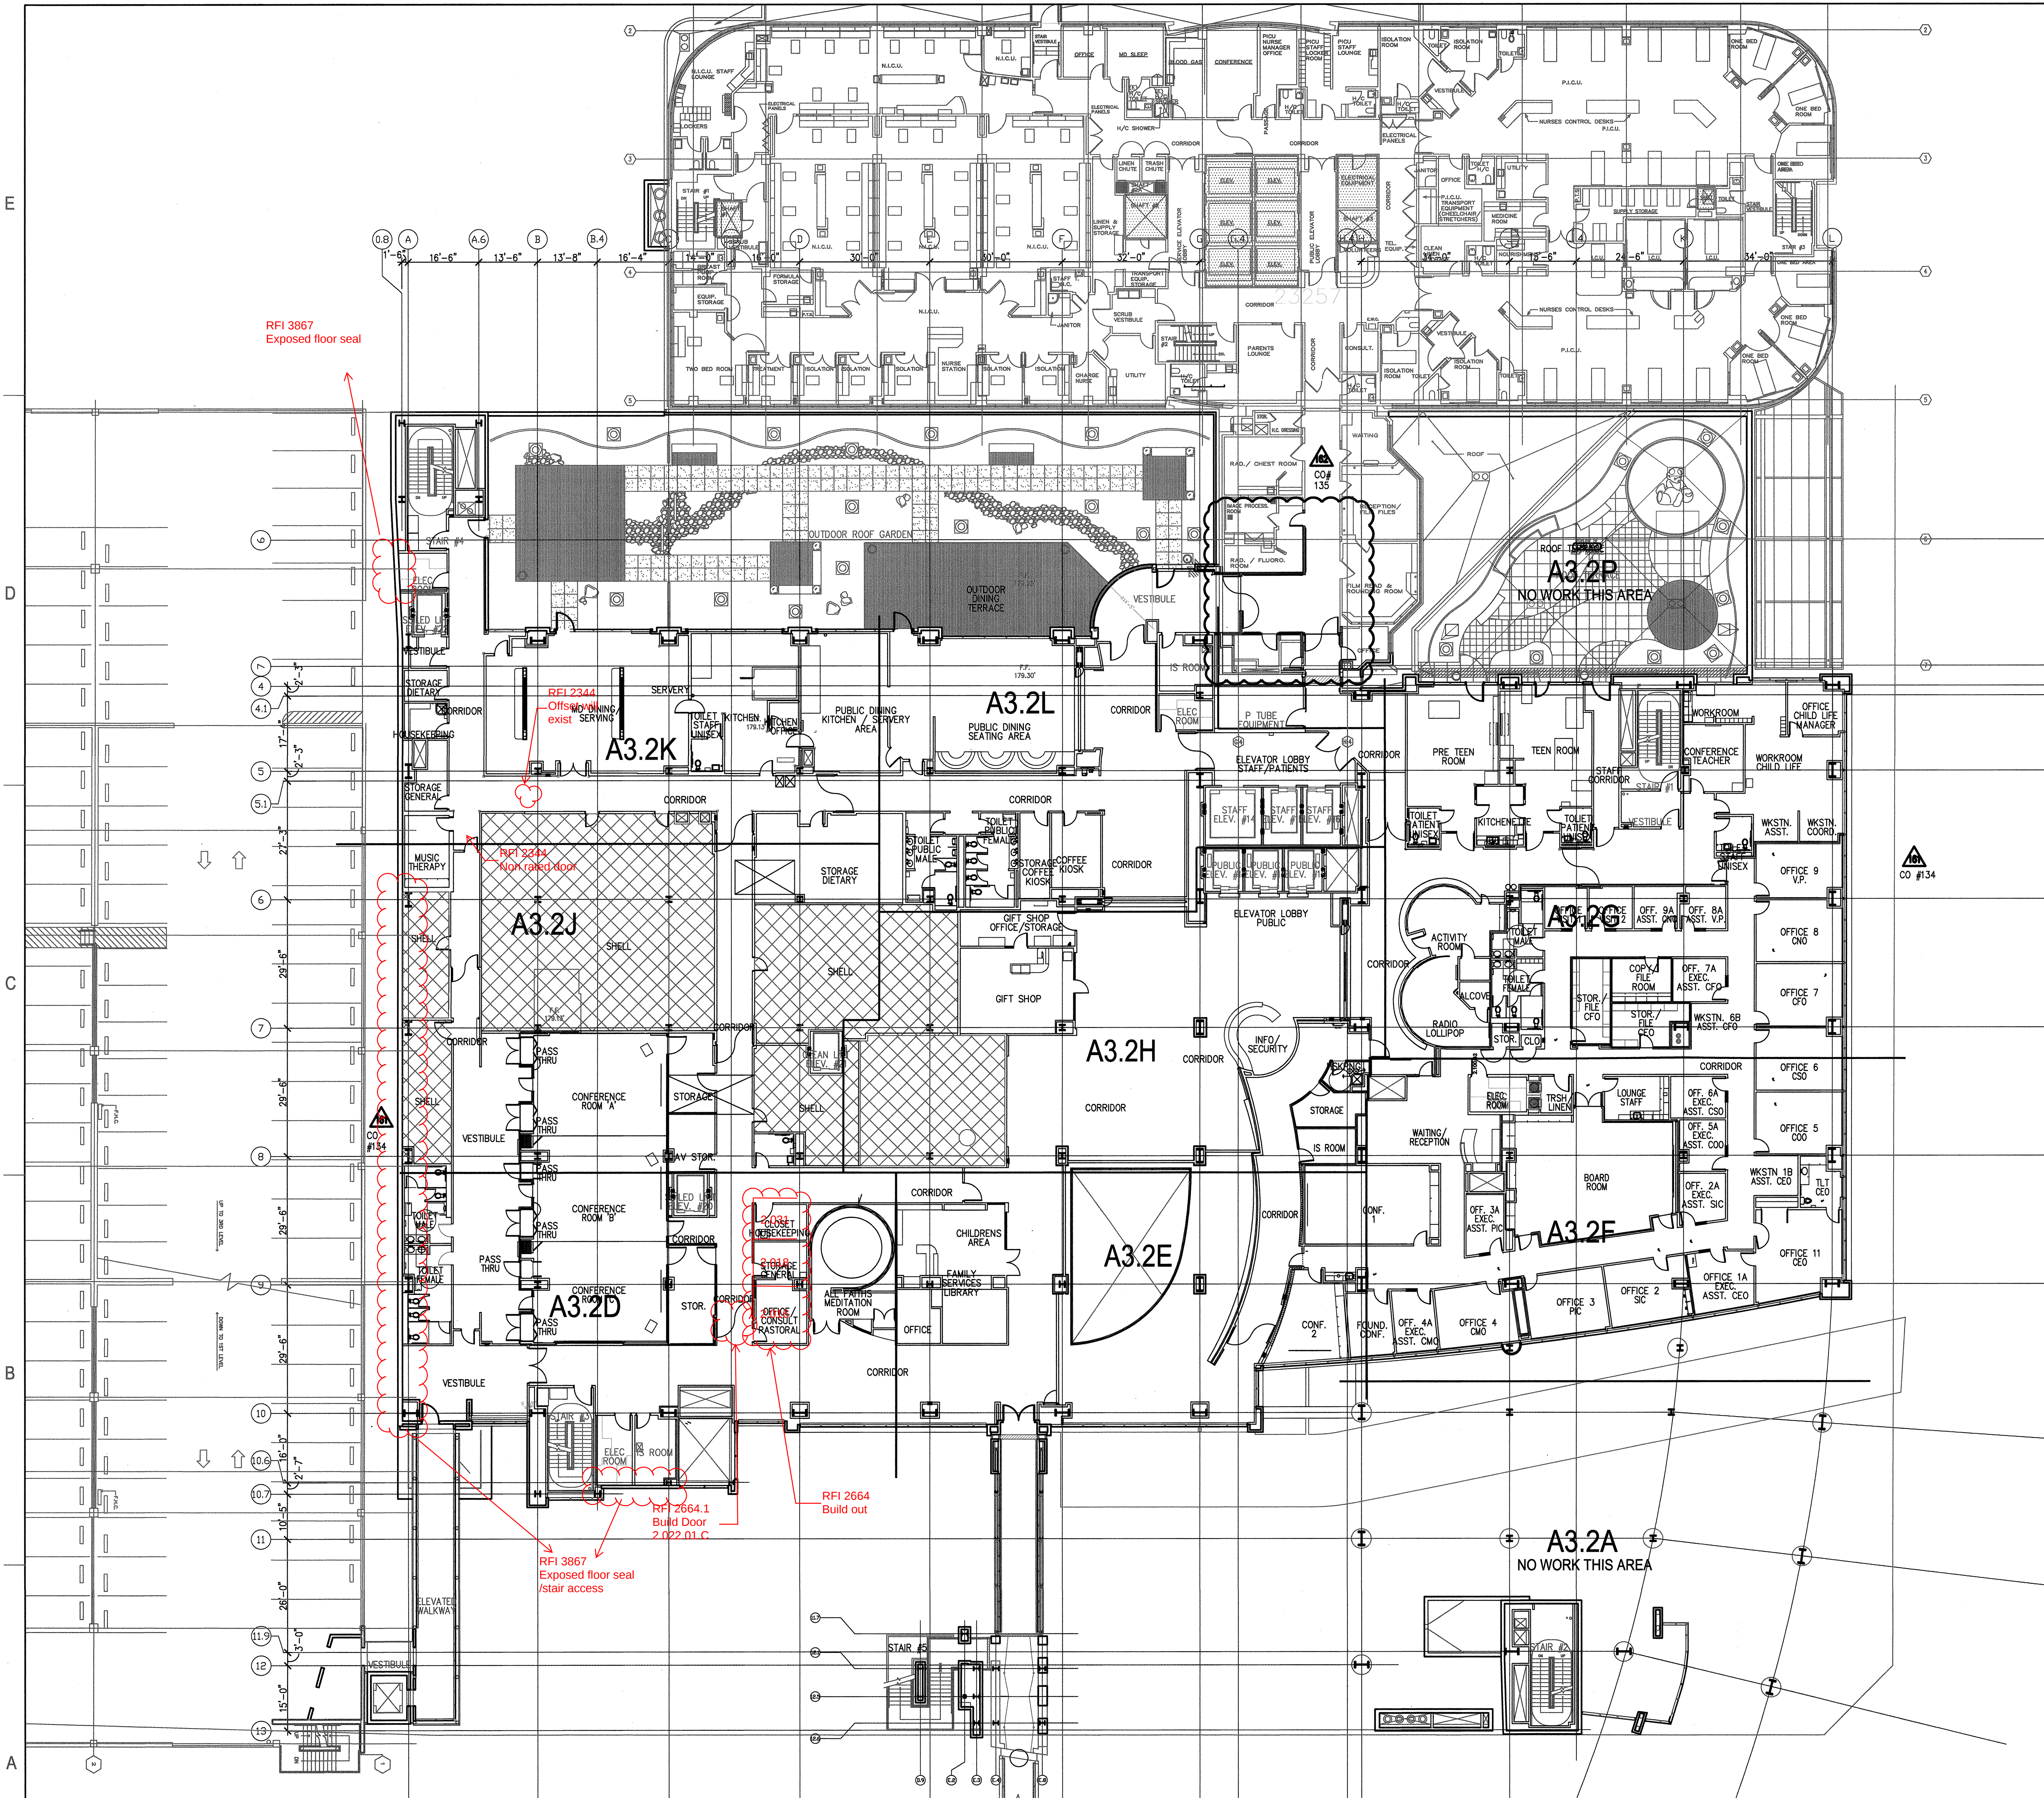

A1 KEY PLAN

A6 LEVEL 2 FLOOR PLAN
1/16" = 1'-0"