


FKP Architects

ARCHITECT OF RECORD
Paul C. Gloriod



REVISIONS

APPROVAL

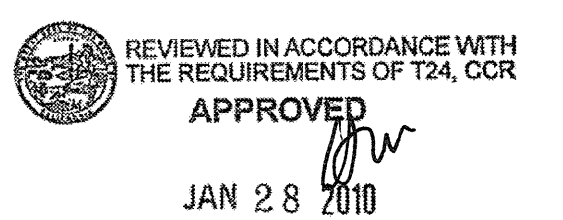

Office of Statewide Health
Planning & Development
FACILITIES DEVELOPMENT DIVISION

PROJECT NAME

CHILDREN'S HOSPITAL
OF ORANGE COUNTY
455 S. Main St.
Orange, CA 92668-3874

TOWER II



PROJECT NUMBER

12011.00
Increment #7

OSHPD - PROJECT NUMBER

IL 072072-30

ISSUE

OSHPD PERMIT

DATE

01/27/2010

SCALE


1/16" = 1' - 0"

DRAWING TITLE

LOWER LEVEL
REFLECTED CEILING PLAN

DRAWING NUMBER

A4.01

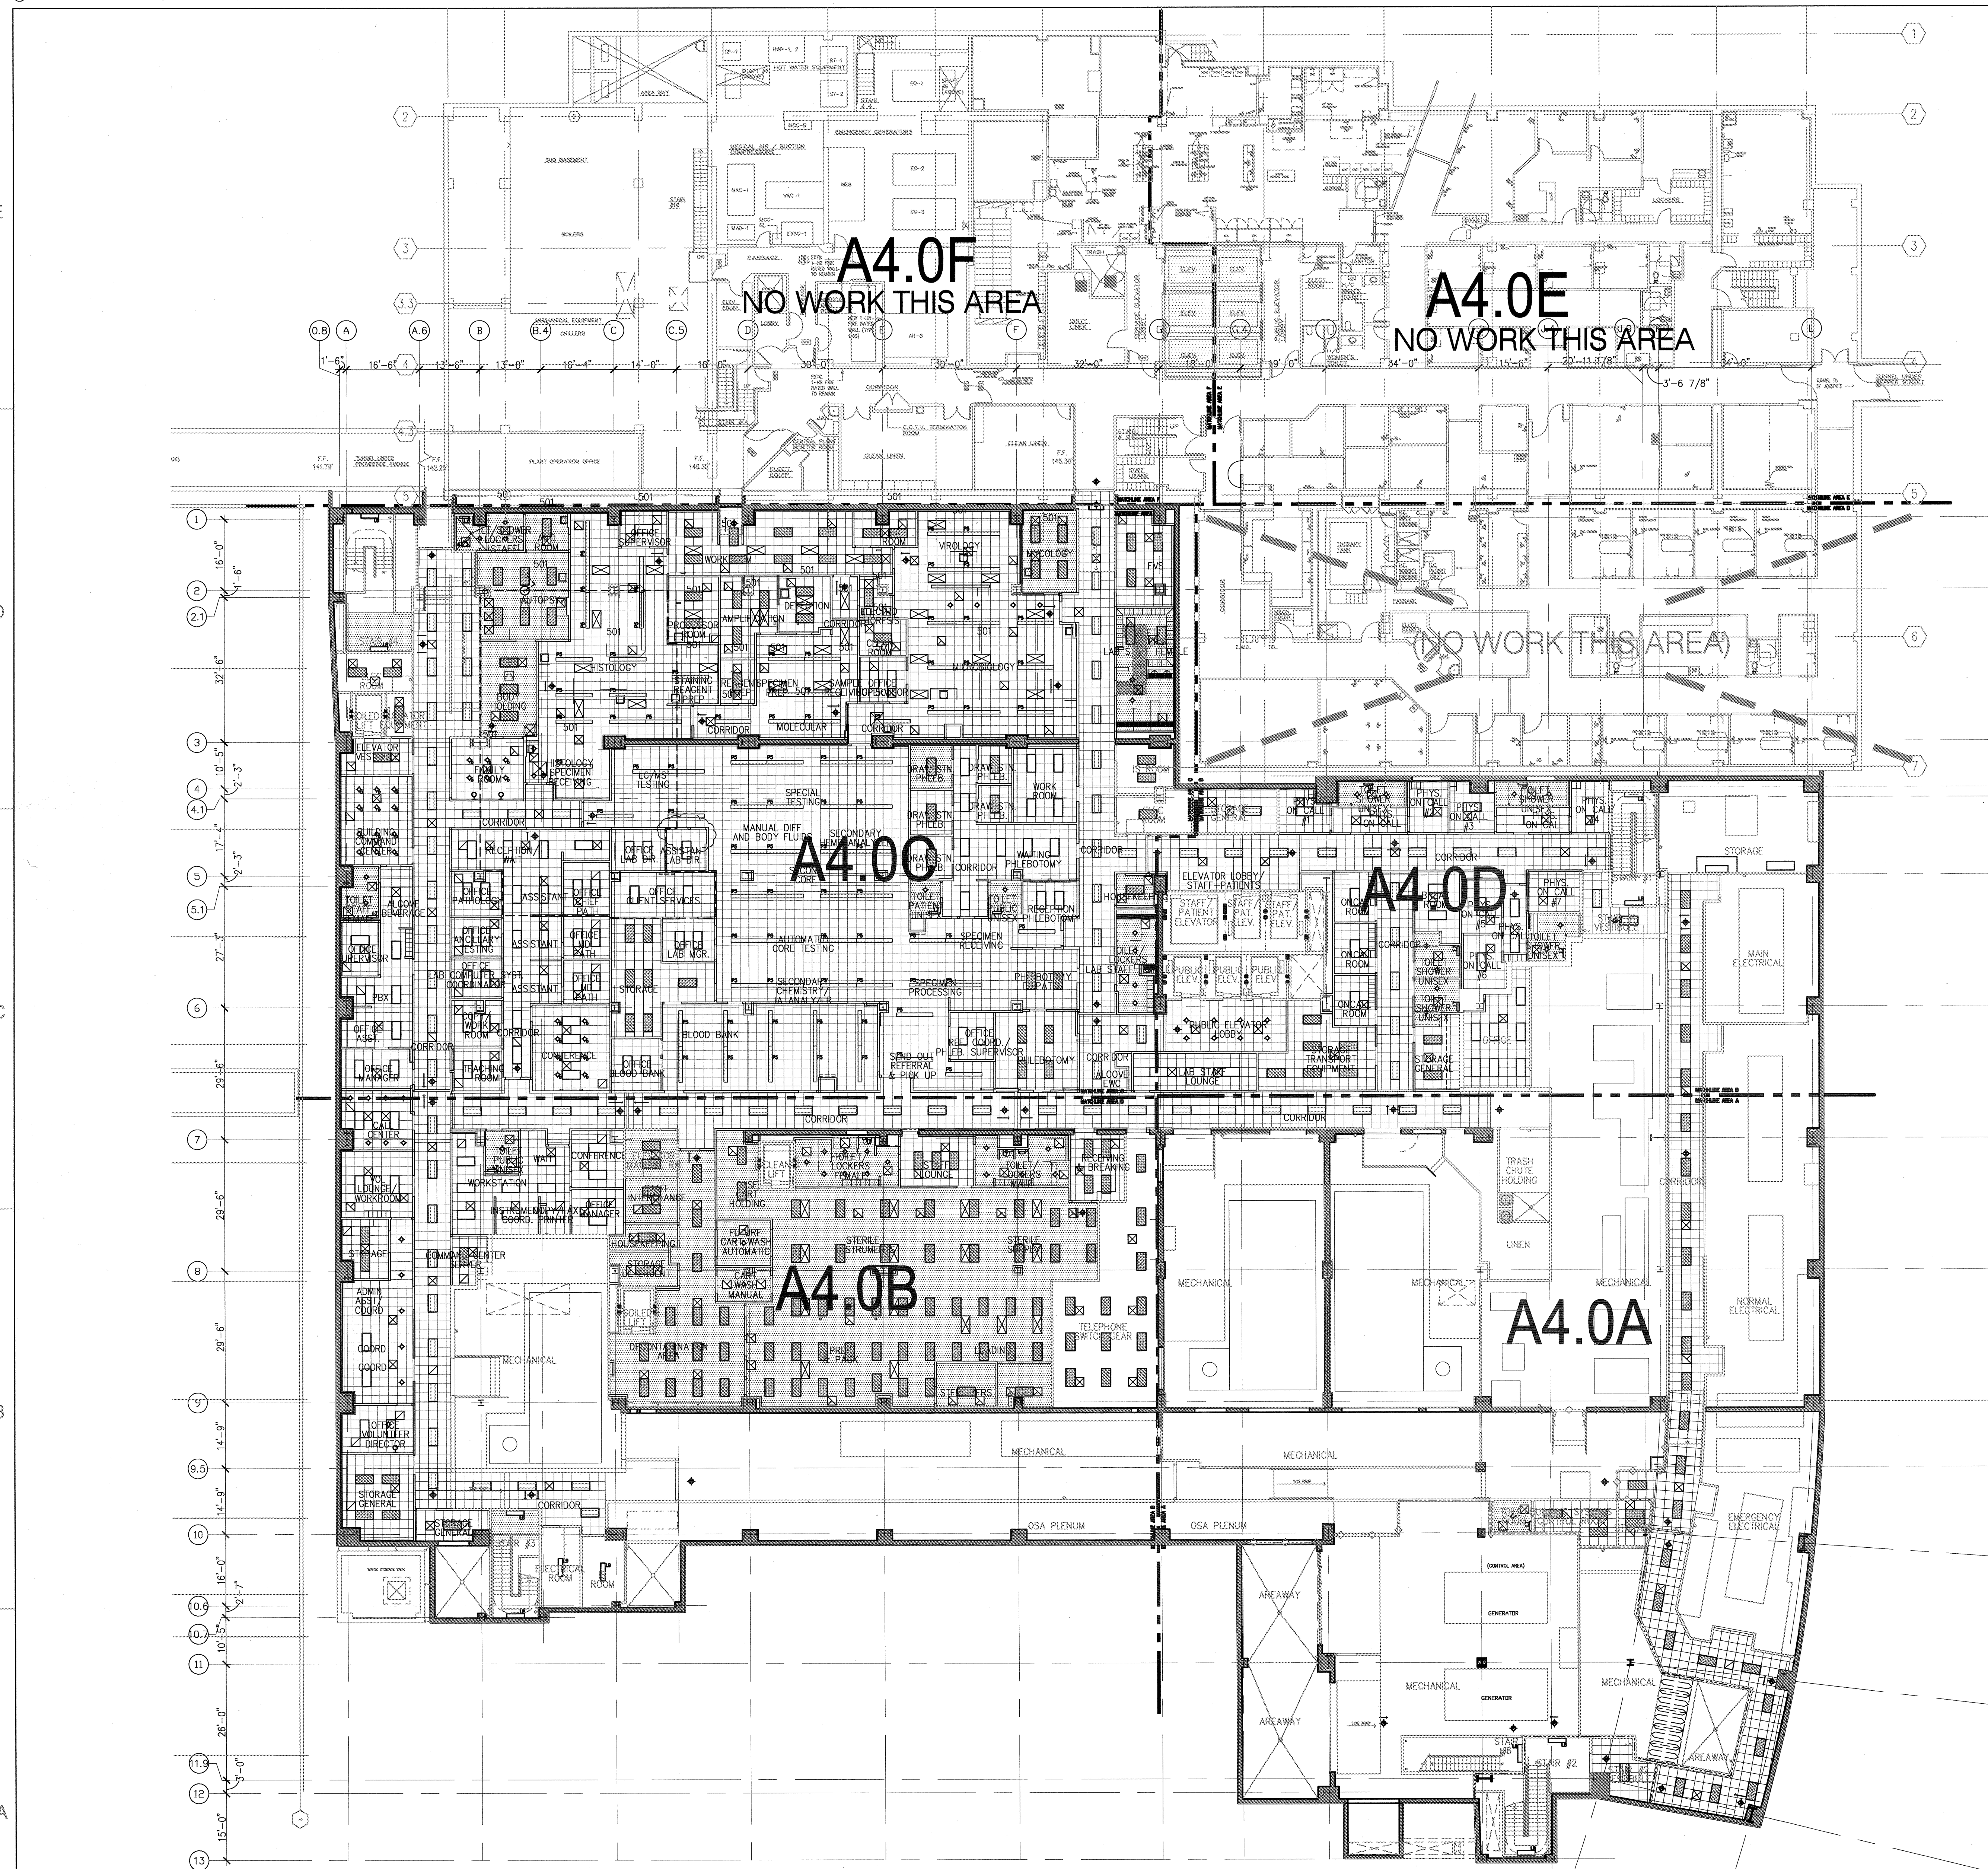

A6 LOWER LEVEL
1/16" = 1' - 0"

A1 Key Plan
N.T.S.