


FKP Architects

ARCHITECT OF RECORD
Paul C. Gloriot

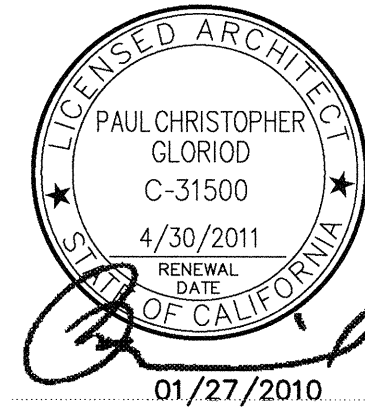

REVISIONS

APPROVAL



PROJECT NAME

CHILDREN'S HOSPITAL
OF ORANGE COUNTY
455 S. Main St.
Orange, CA 92668-3874

TOWER II



PROJECT NUMBER

12011.00
Increment #7

OSHPD - PROJECT NUMBER

IL 072072-30

ISSUE

OSHPD PERMIT

DATE

01/27/2010

SCALE


3/8" = 1' - 0"

DRAWING TITLE


FIRST FLOOR INTERIOR
ELEVATIONS

DRAWING NUMBER


A9.1B

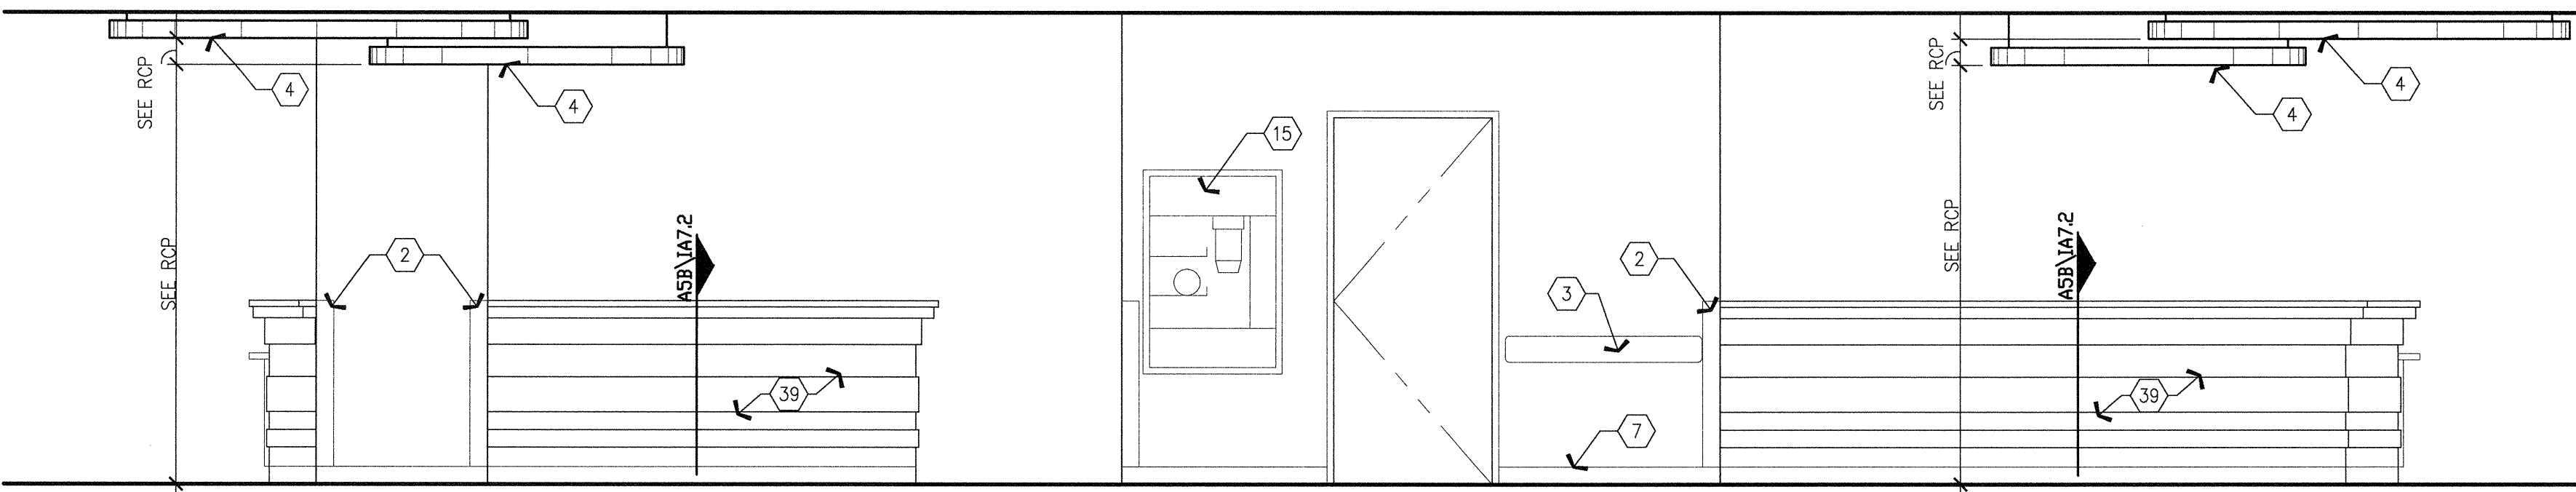


E6 NURSE STATION (1.070.31.A) SOUTH SIDE

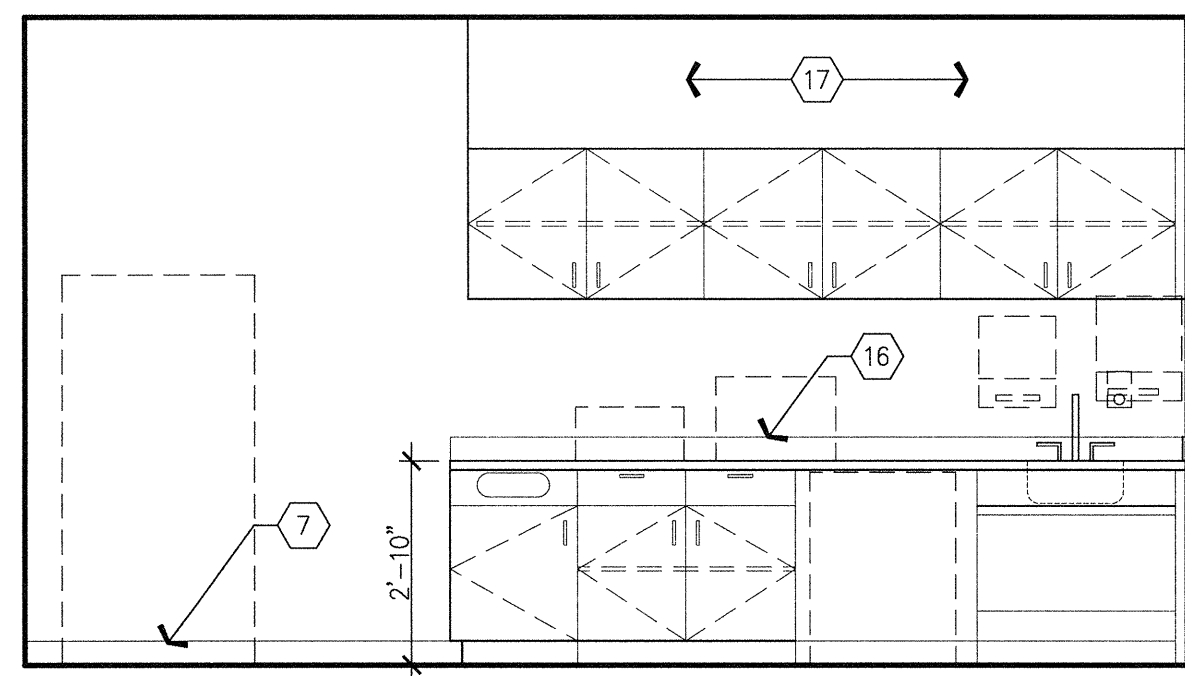


E2 LOUNGE (1.007.26) NORTH WALL

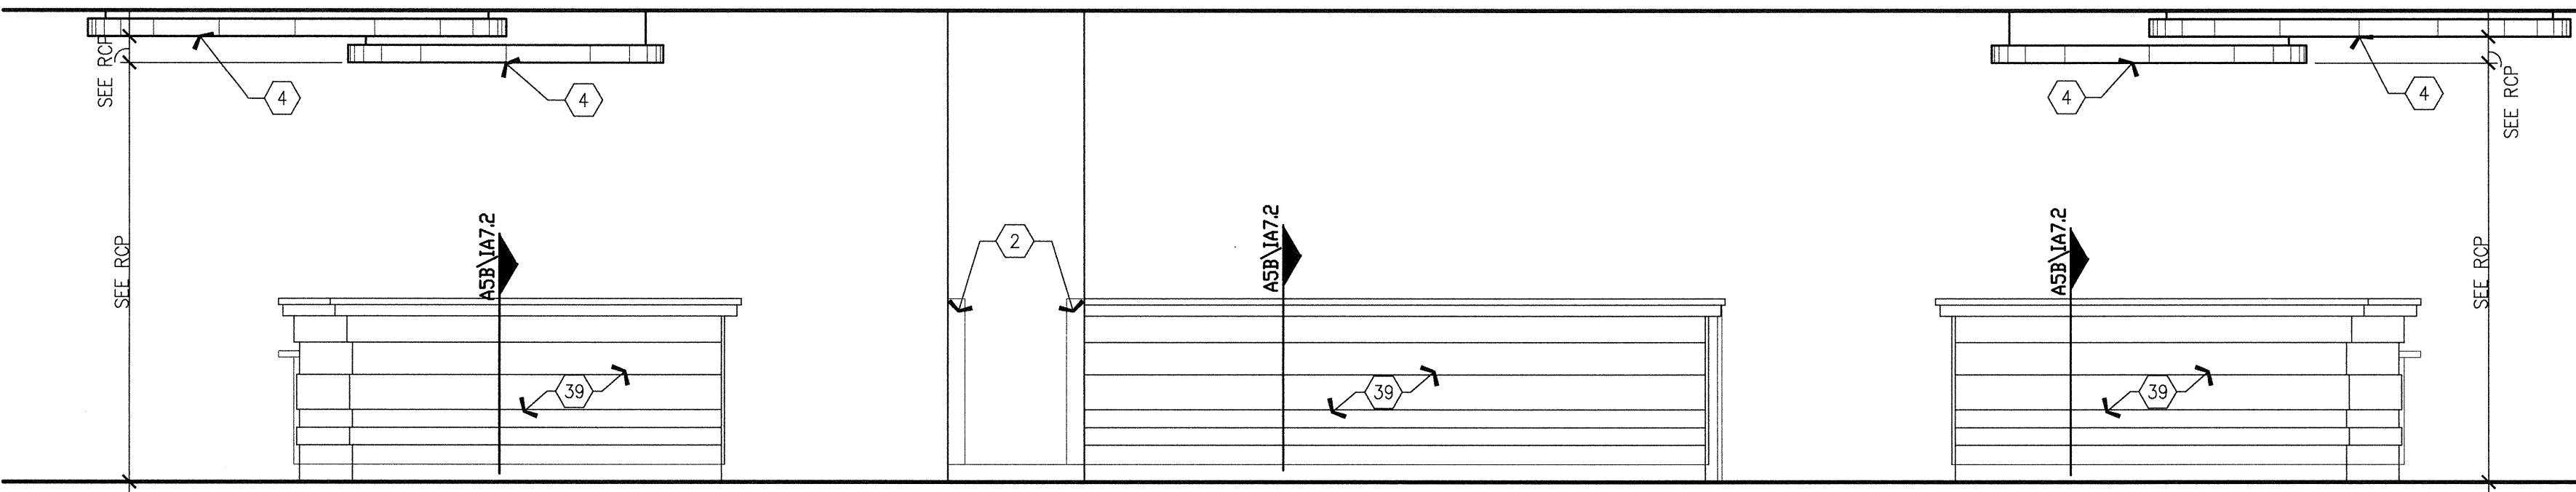


D6 NURSE STATION (1.070.31.A) NORTH SIDE

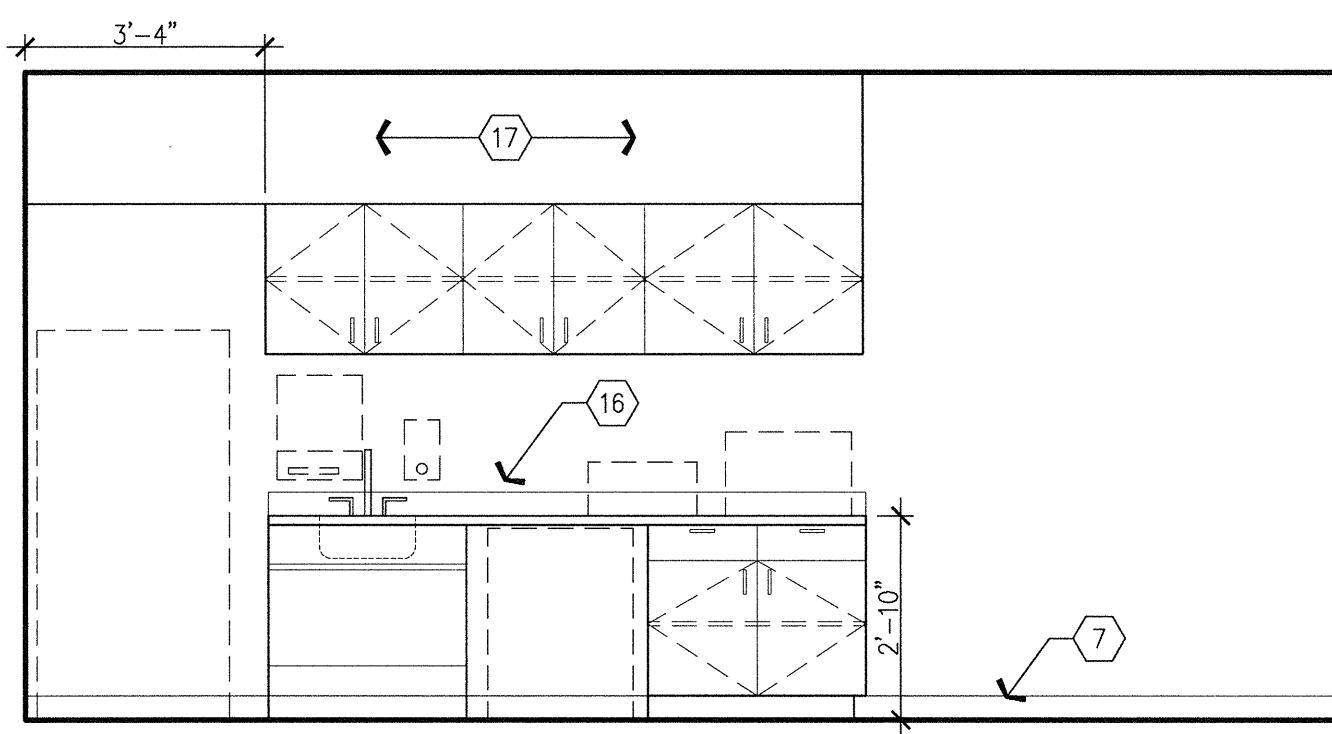


D2 LOUNGE (1.070.14) EAST WALL

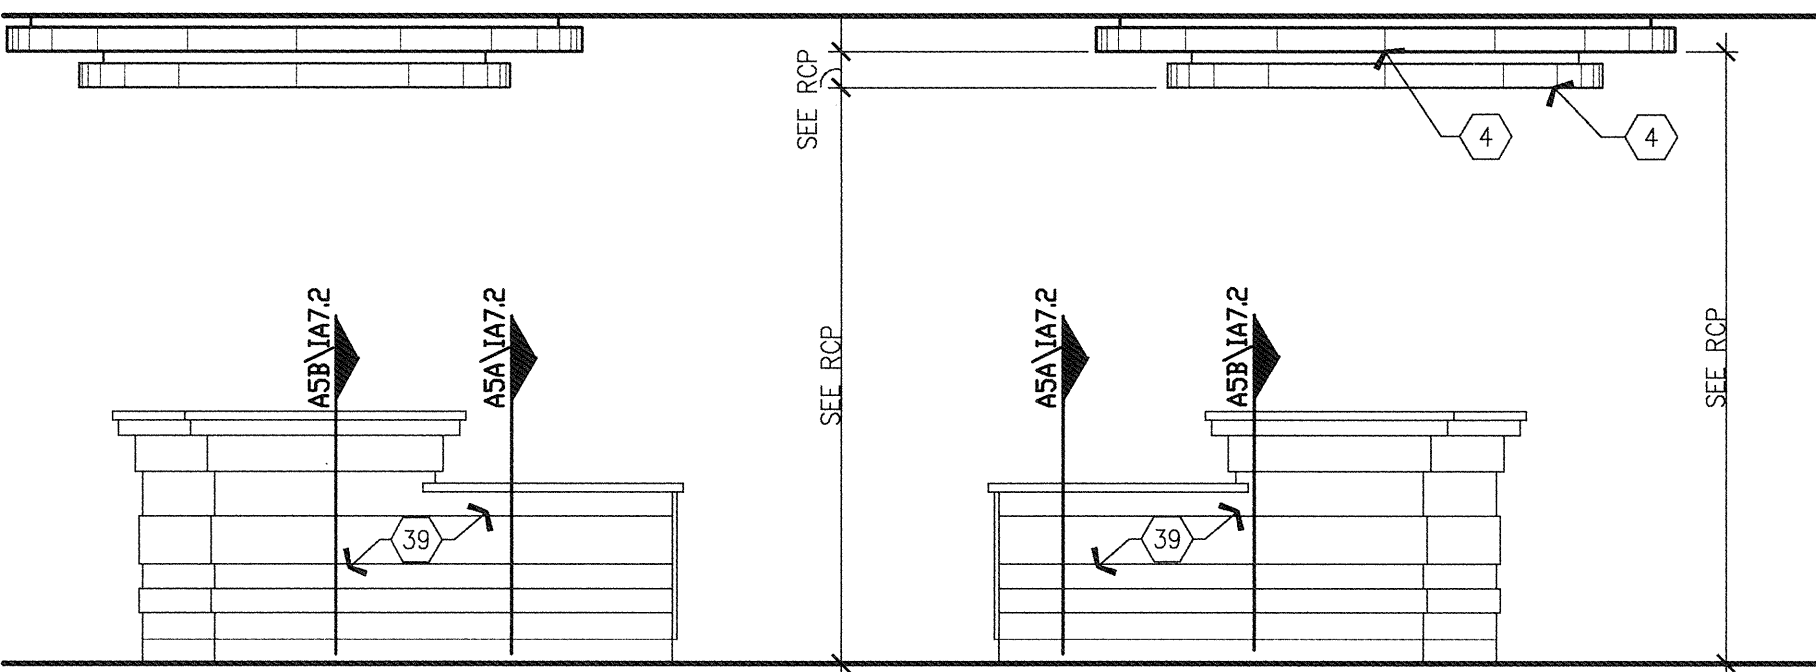


C6 NURSE STATION (1.070.31.A) EAST SIDE

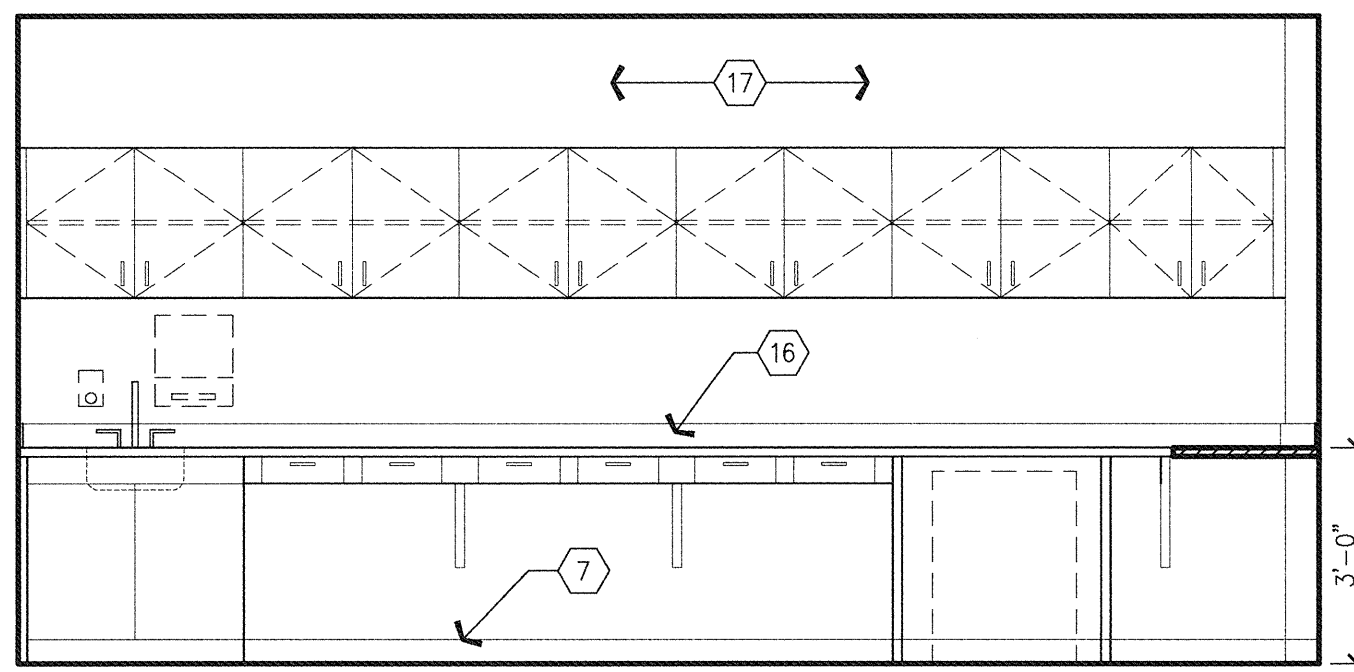


C4 POINT OF CARE (1.069) NORTH WALL

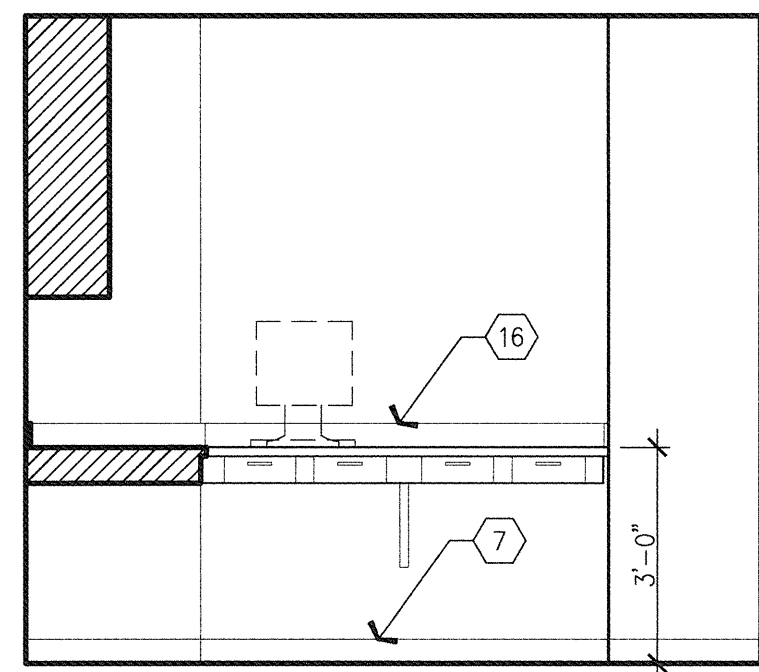


C2 POINT OF CARE (1.069) EAST WALL

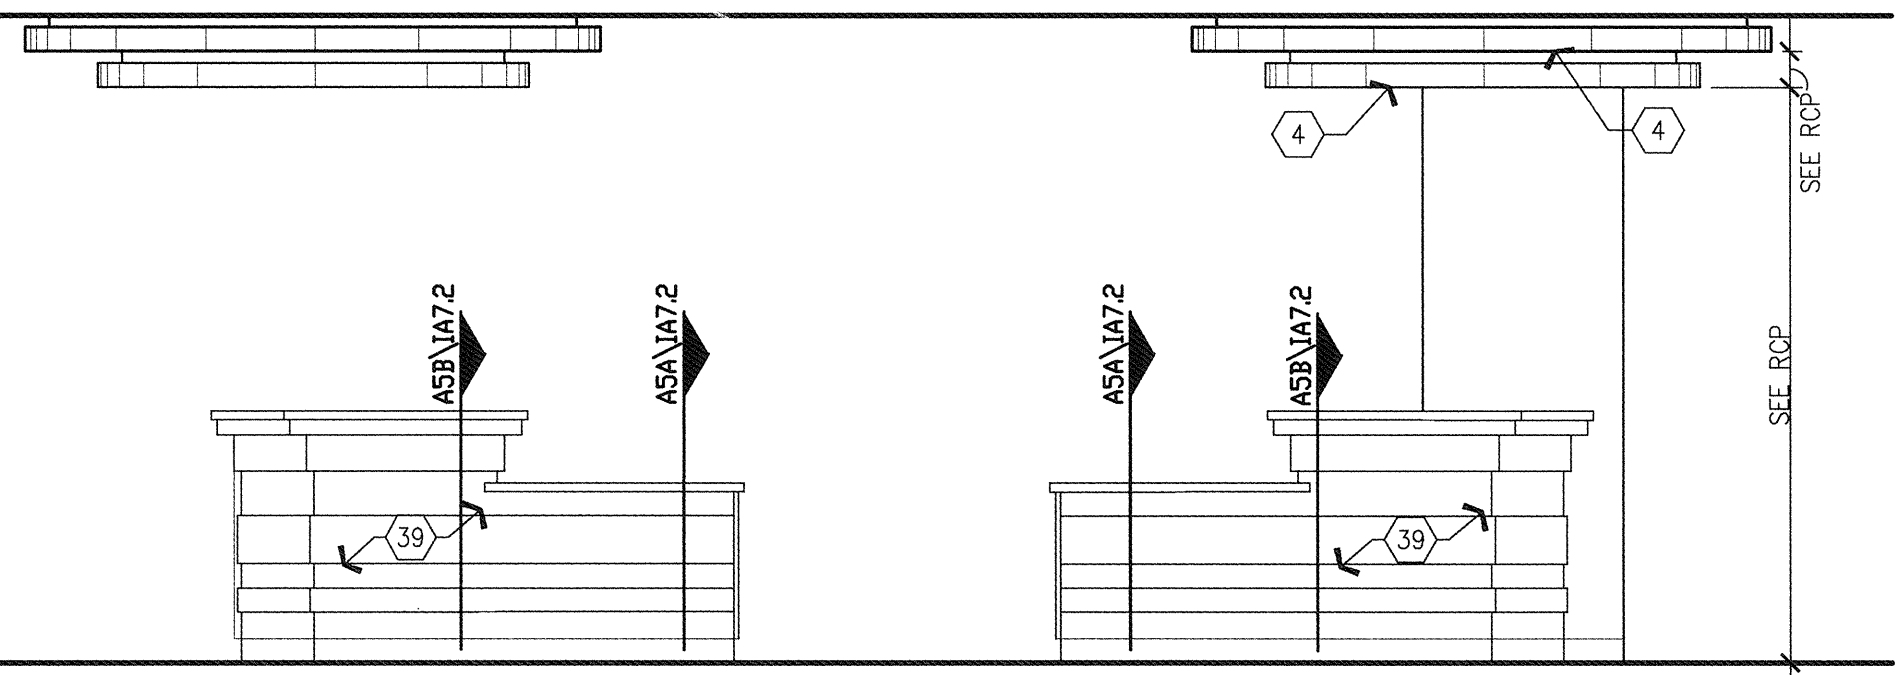

B6 NURSE STATION (1.070.31.A) WEST SIDE

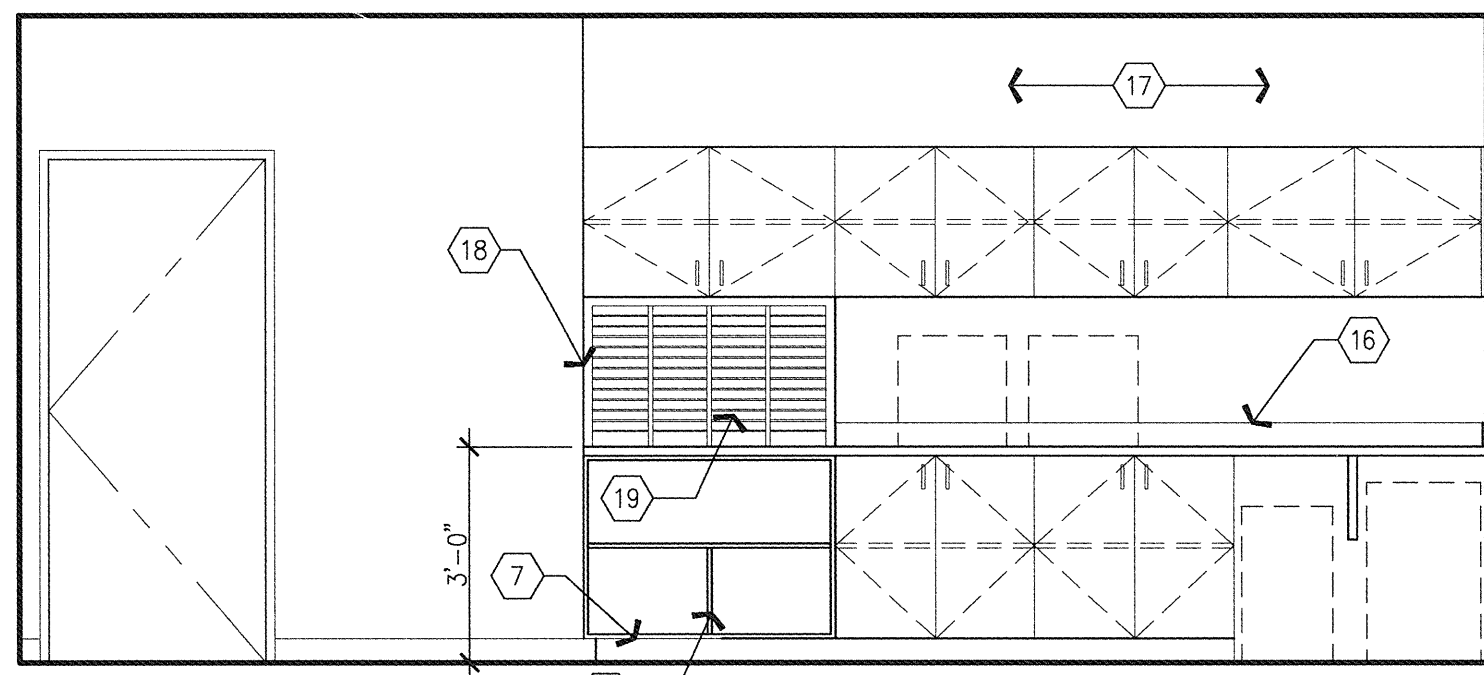


B4 COPY (1.070.06) SOUTH WALL

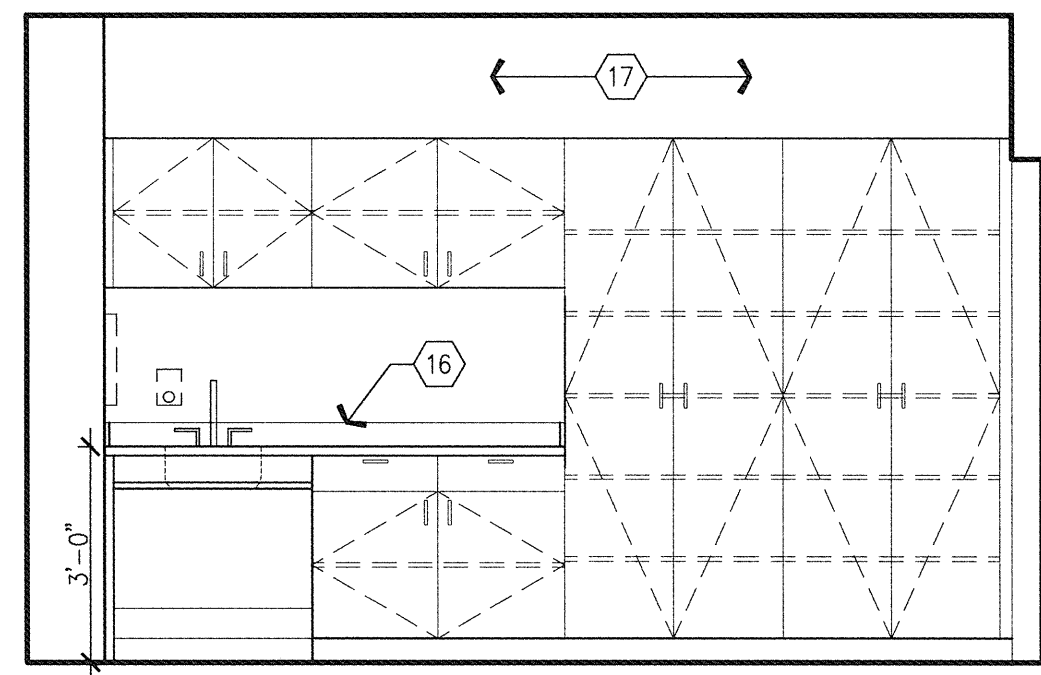


B2 R/F (1.007.61) NORTH WALL

1. Gypsum board, furr down.
2. Corner guard, surfaced mounted. See B4/A11.8 for detail.
3. Handrail/bumper rail, wall mounted. See B4/A11.8 for detail.
4. Suspended decorative ceiling, see RCP and details on A10.1.
5. Not used.
6. Not used.
7. Scheduled base.
8. Not used.
9. Not used.
10. Not used.
11. Not used.
12. Not used.
13. Not used.
14. Not used.
15. Pneumatic tube station, OFOI.
16. Backsplash to match countertop finish.
17. Closure panel. Finish to match wall cabinets. See E6A/A9.0 for detail.
18. 1 1/2" thick side surround, plastic laminate finish.
19. Mail slots, 50 total, 9"W x 12"D x 1 1/2"H, 3/4" vertical dividers with plastic laminate finish, 1/4" horizontal dividers, painted.
20. Provide and install panel shelf support. 3/4" vertical panel finish to match specified millwork finish.

B1 NOTES TO SHEET

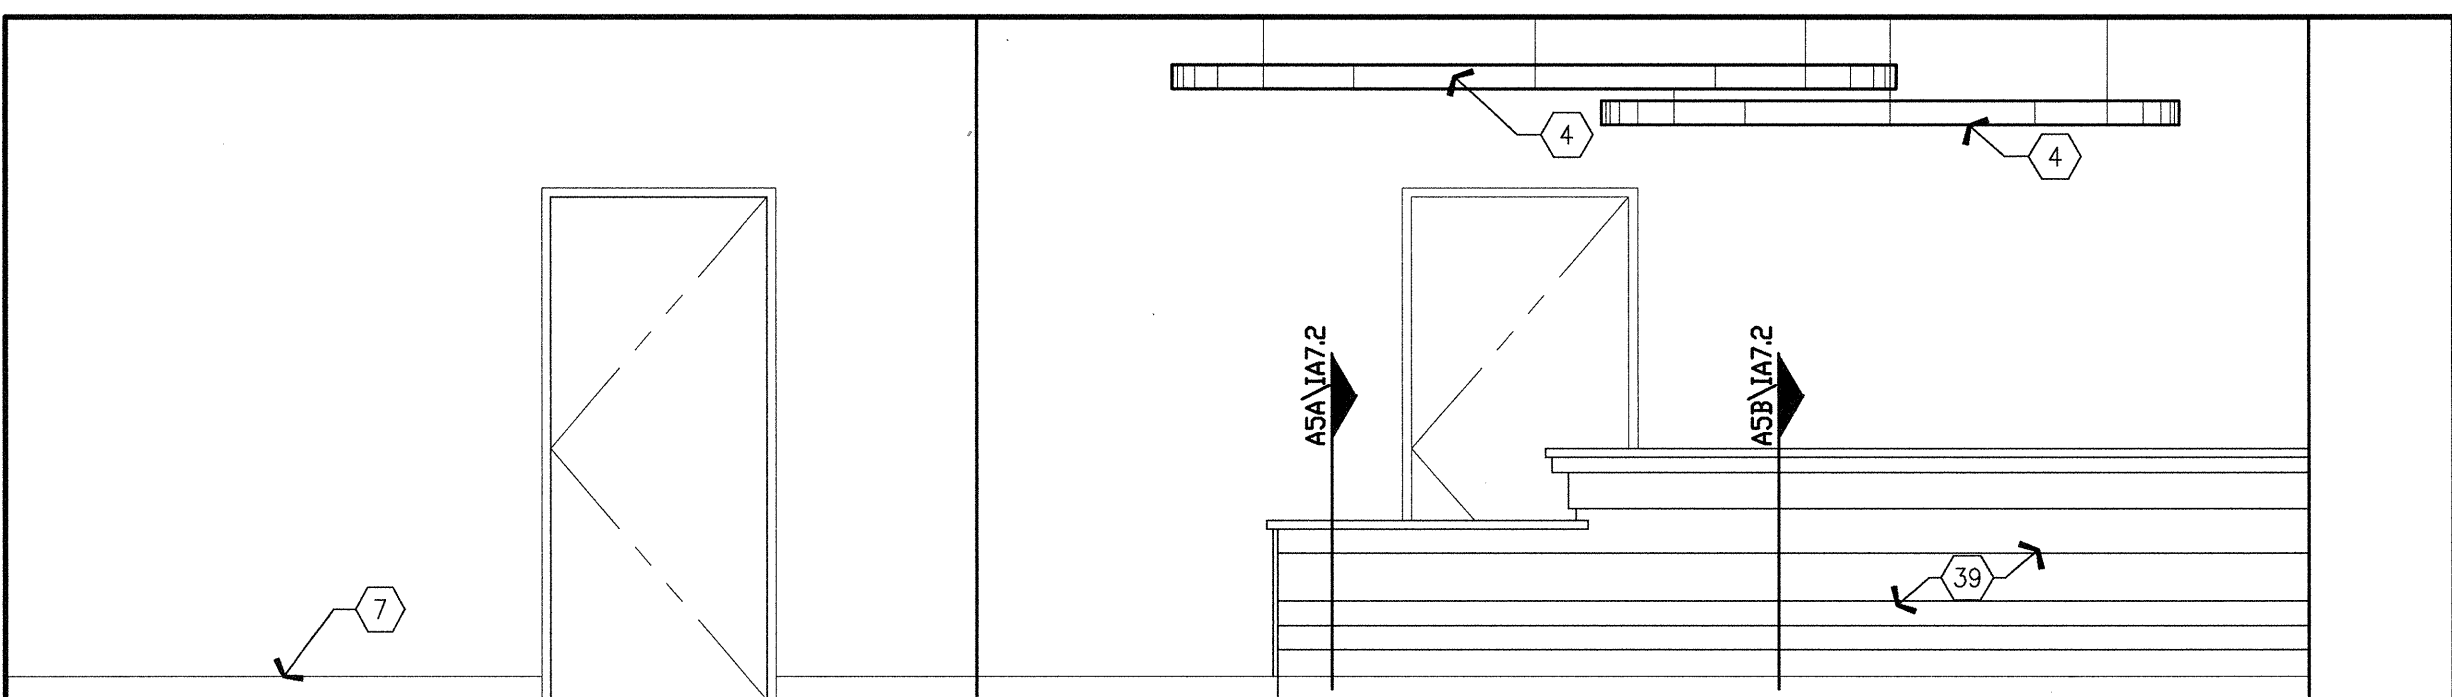

A6 WAITING (1.007) NORTH ELEVATION

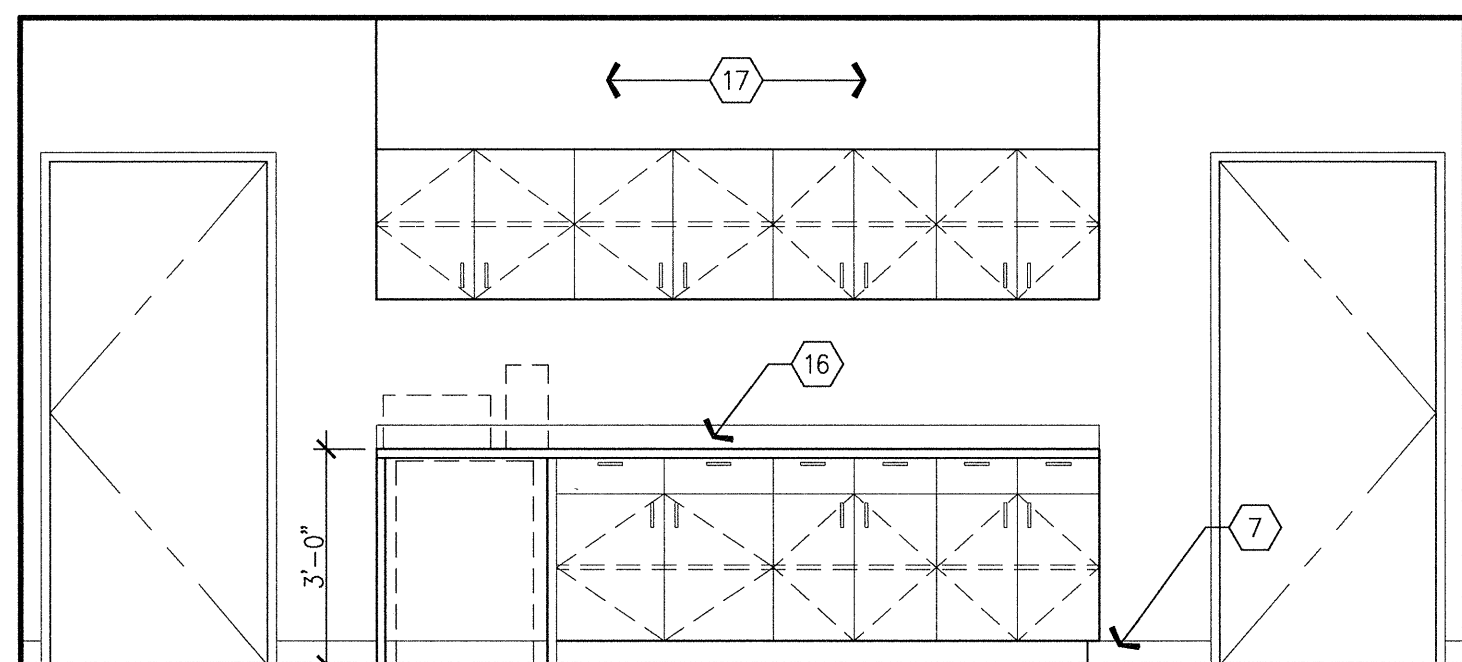

A3 STAFF WORKROOM (1.009.01) EAST WALL

- A. Finish and Equipment references can be located in the following documents:
1. Equipment drawings and workbook documents - Inc. #7, Vol. 2E.
2. Tenant improvement (interior finish) Inc. #7, Vol. 2D.

A1 GENERAL NOTES

6

5

4

3

2

1