
© 2007 FKP Architects, Inc. All rights reserved. No part of this document may be reproduced or utilized in any form without prior written authorization of FKP Architects, Inc.

Wall SectionScale: 3/4" = 1'- 0"

Endowment Wall Graphics

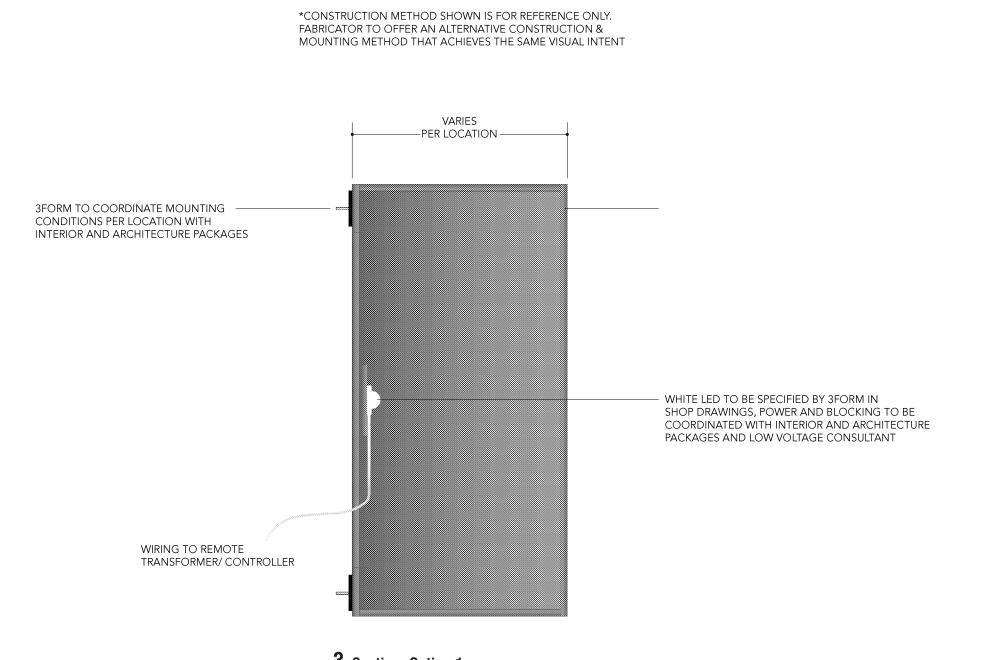





ARCHITECT OF RECORD

"Achitect of Record signature line only; this drawing was not prepared under the direct supervision of the Architect of Record. The direct responsibility for preparation of this sheet lies with its corresponding professional stamp and signature. The signature of the Architect of Record in general responsible charge of the project is provided as required by Title 24, Part 1 Section 7-115 (a)".

ARCHITECT - PAUL C. GLORIOD



REVISIONS

2/28/11 ASI NO. 70

APPROVAL

PROJECT NAME

CHILDREN'S HOSPITAL
OF ORANGE COUNTY
455 S. Main St.

TOWER II

Orange, CA 92868-3874



PROJECT NUMBER

12011.00 Increment #7

OSHPD - PROJECT NUMBER

IL 072072-30

ISSUE


0/00/00

2/28/2011

SCALE

AS NOTED DRAWING TITLE

Endowment Wall Graphics

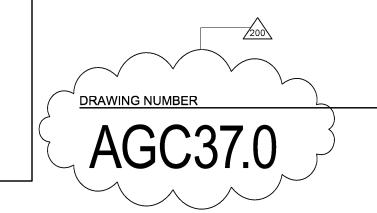

5