

FKP Architects

ARCHITECT OF RECORD
Paul C. Giorod



INVENTURE
DESIGN

REVISIONS

PROJECT NAME
CHILDREN'S
HOSPITAL OF
ORANGE COUNTY
455 S. Main St.
Orange, CA 92668-3874

TOWER II



PROJECT NUMBER

12011.00
Increment # 7

OSHPD - PROJECT NUMBER

IL 072072-30

ISSUE

OSHPD Permit

DATE

01/27/2010

SCALE


As Noted

DRAWING TITLE

Level 2

DRAWING NUMBER

IA 5.2

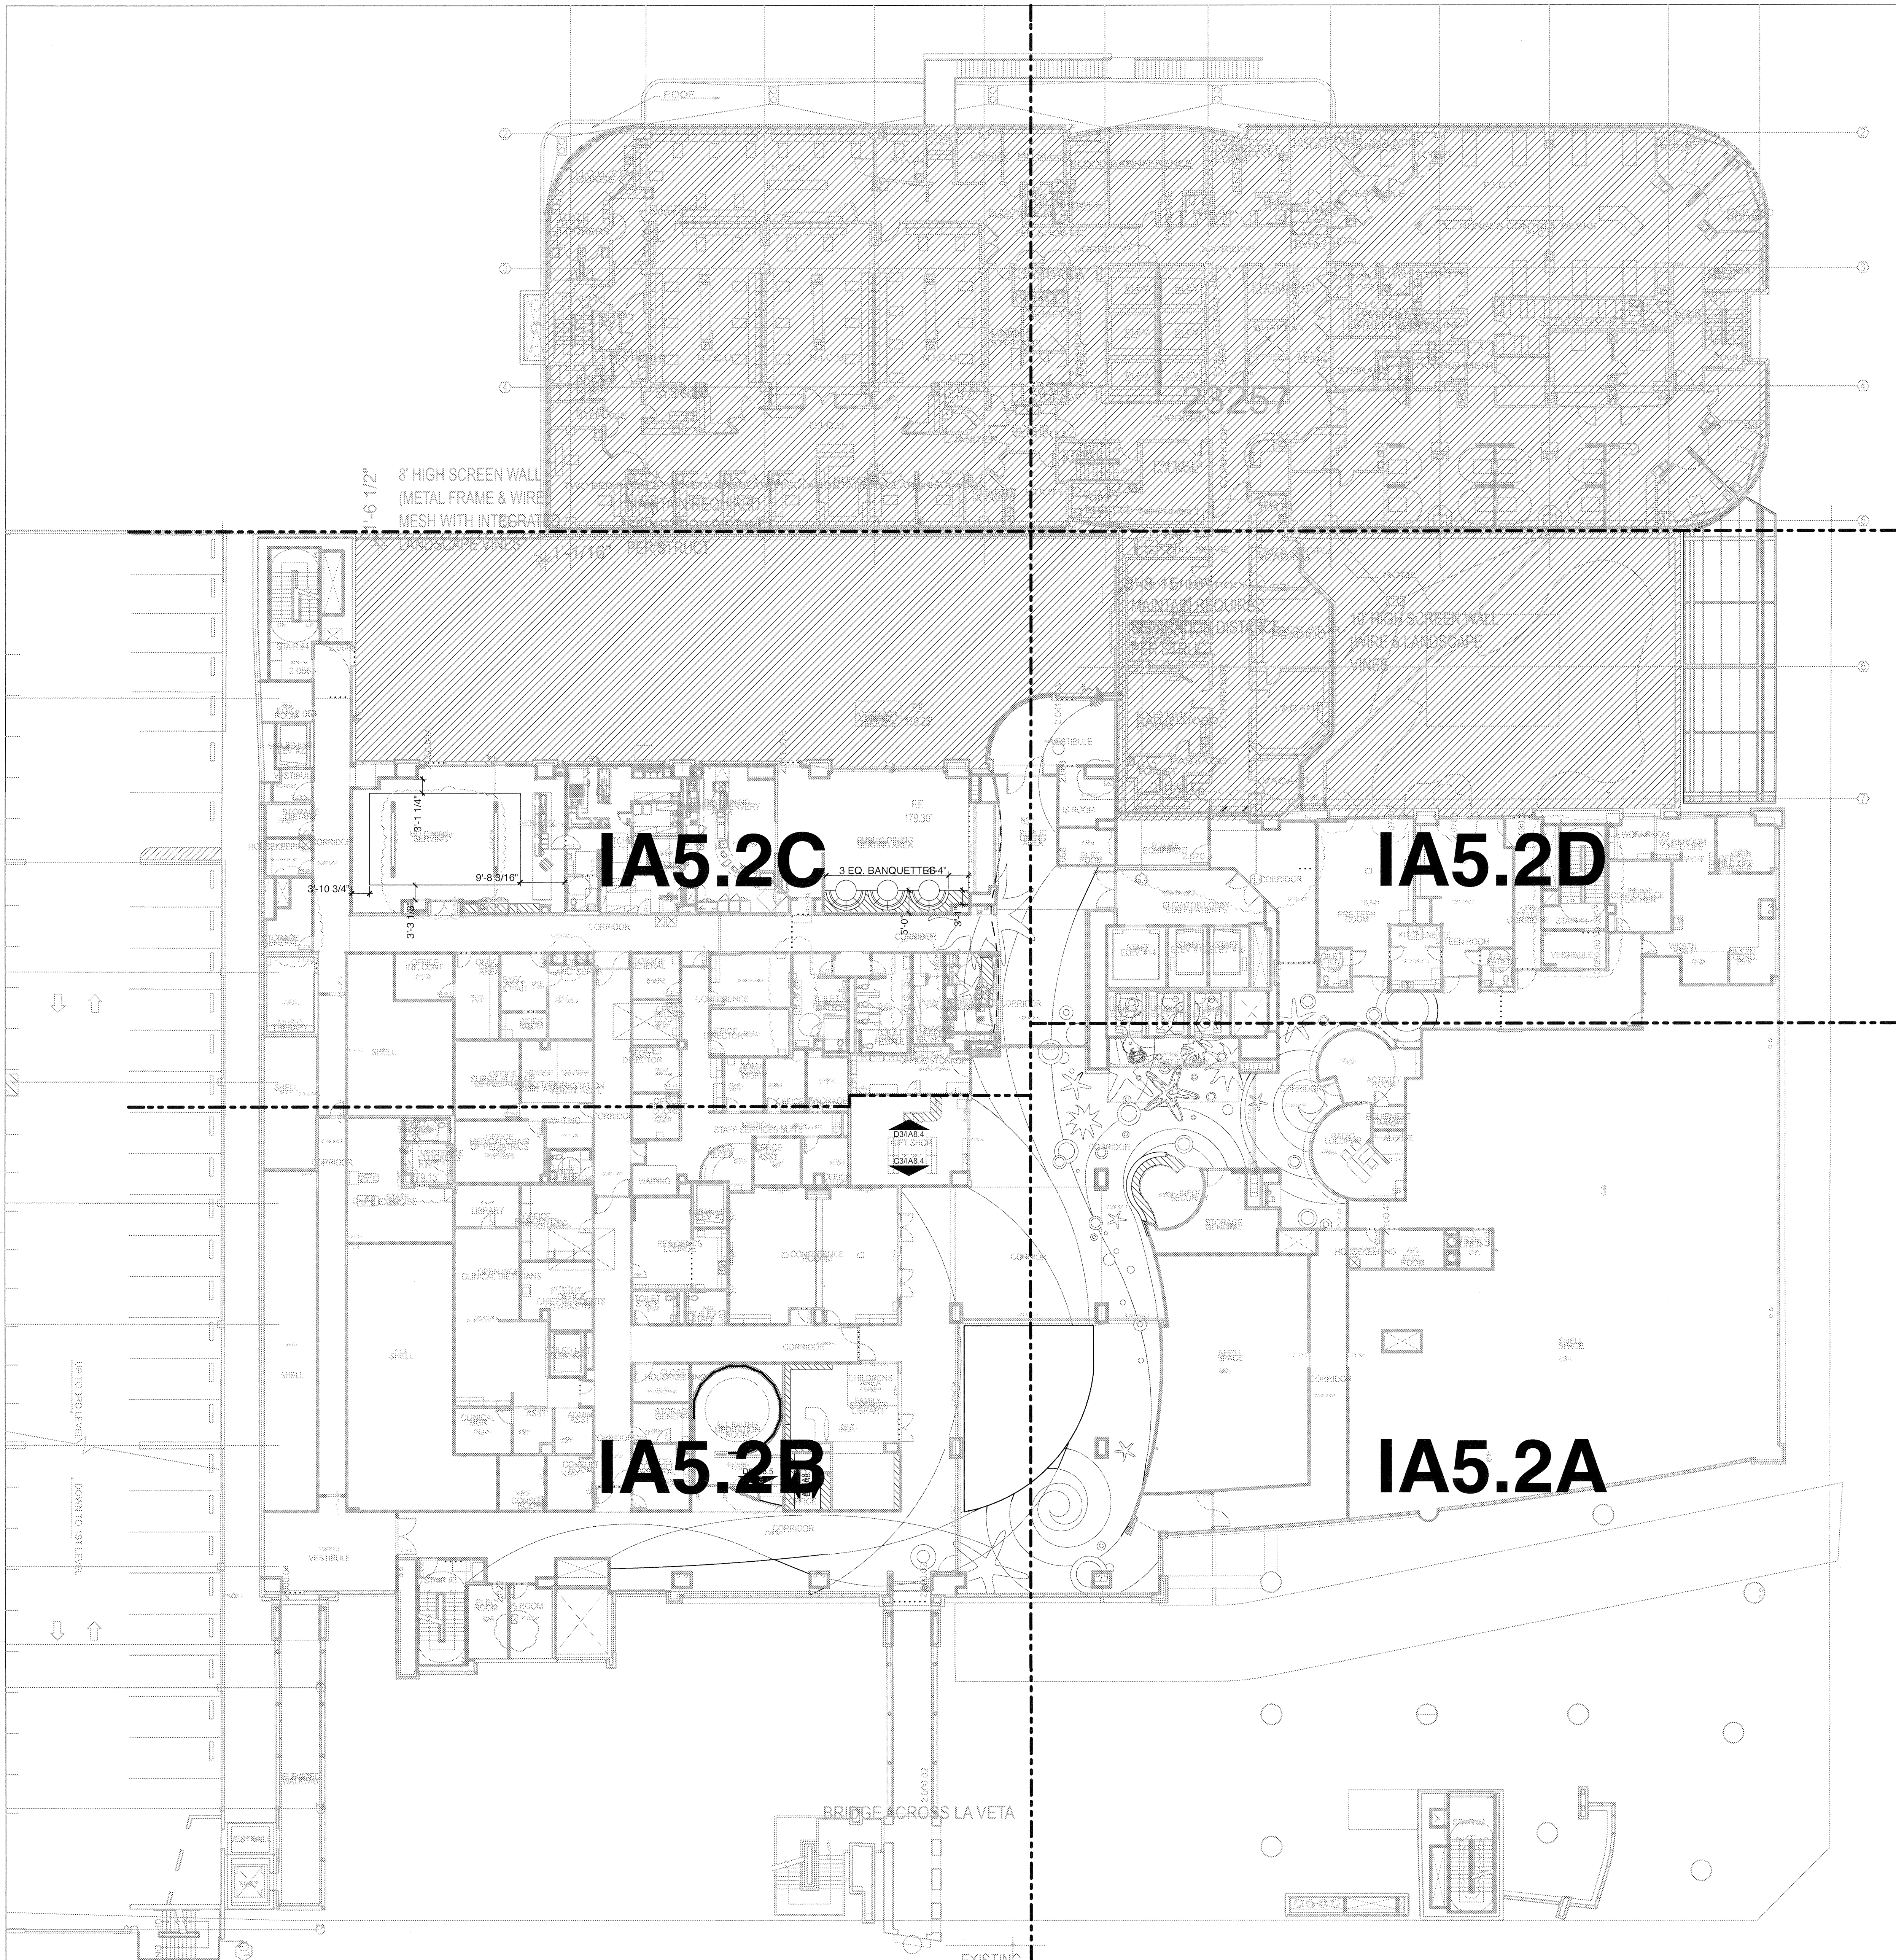

FOR REFERENCE ONLY

A6 Full Floor Plan - 2
SCALE: 1/8" = 1'-0"