


E

D

C

B

A

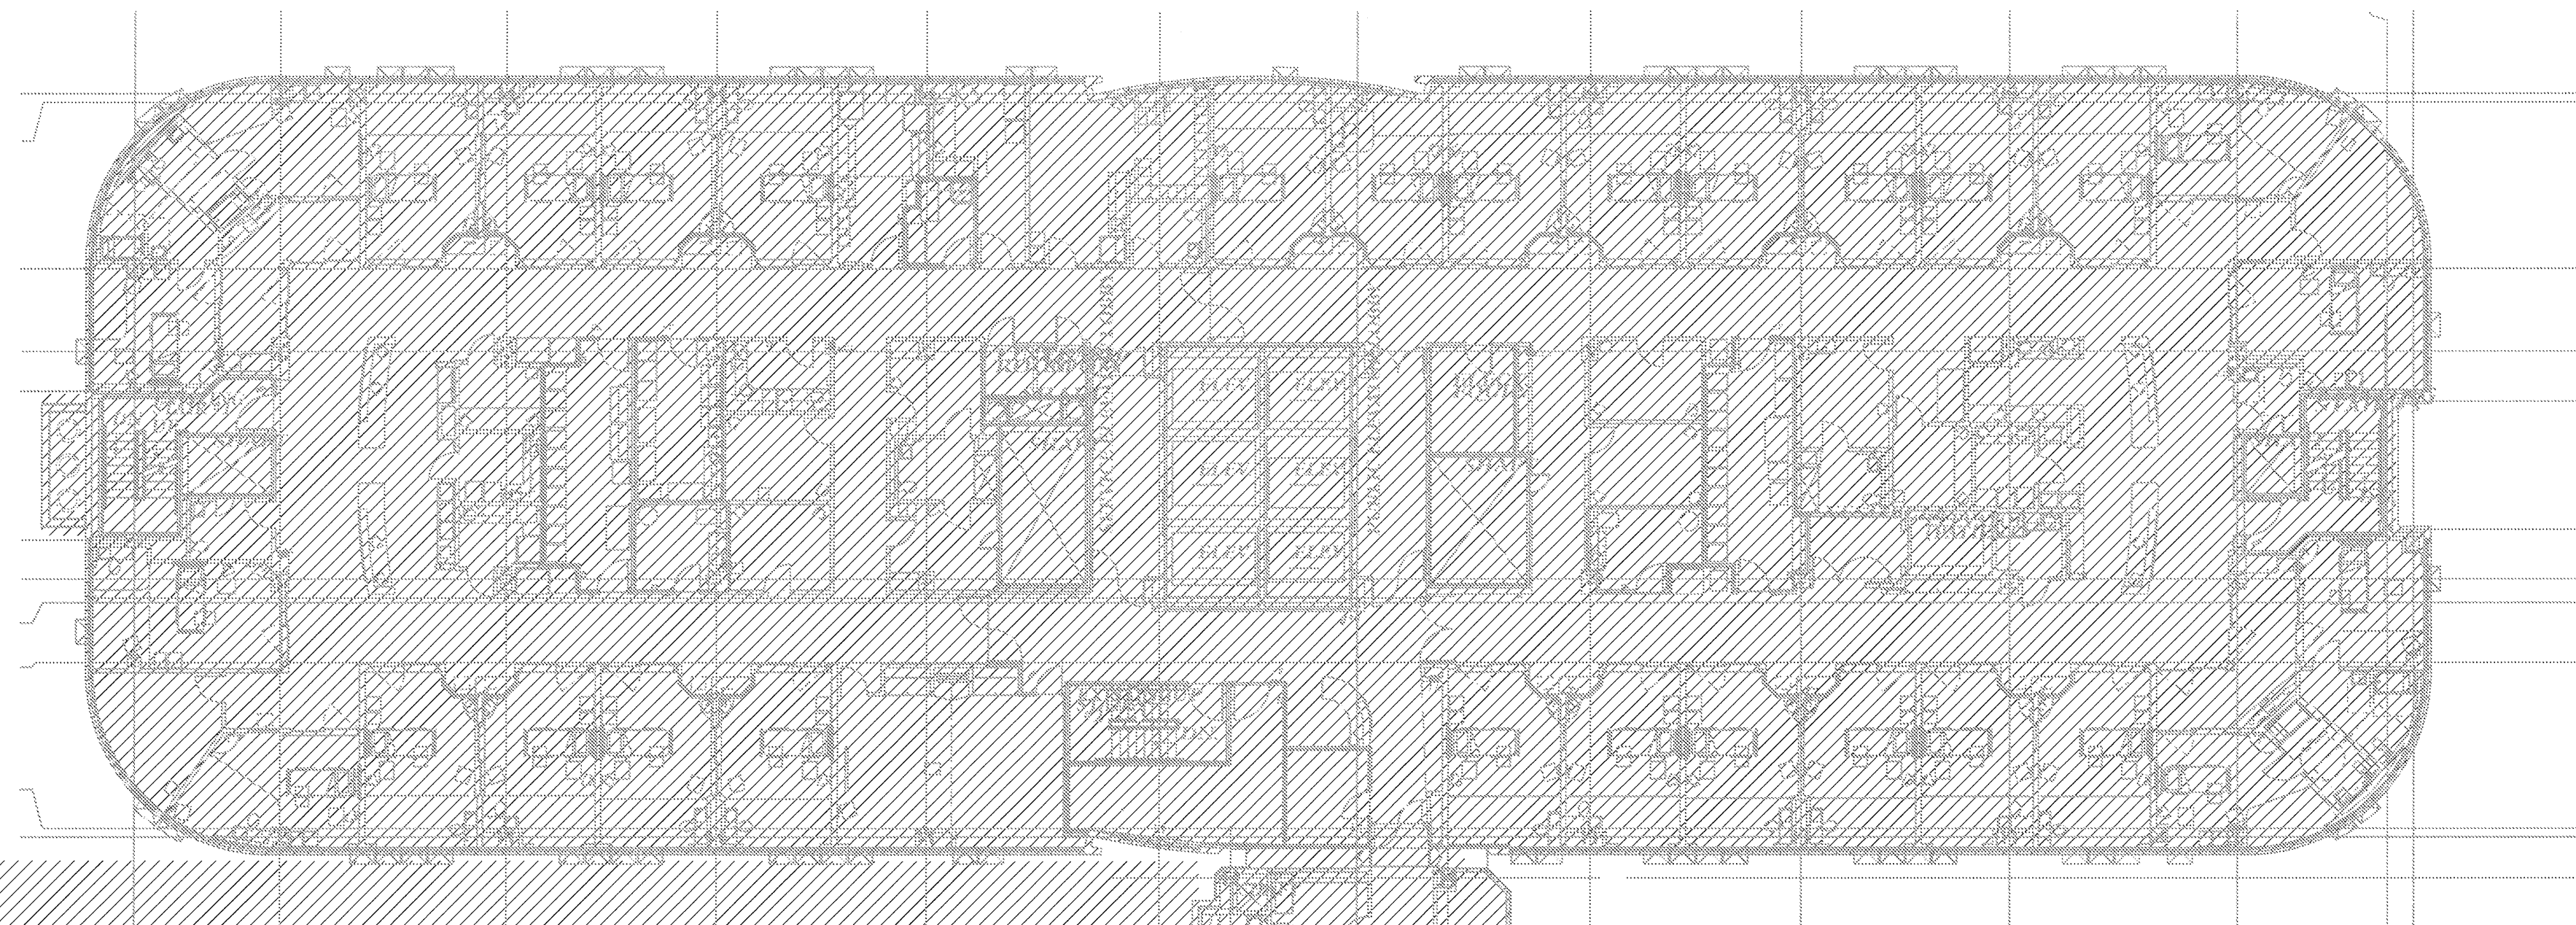

FOR REFERENCE ONLY

A6

Full Floor Plan-Lv. 6
SCALE: 1/8" = 1'-0"

6


5

4

3

2


1

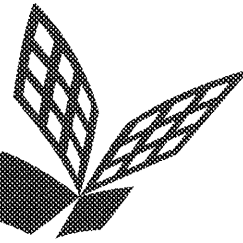

FKP Architects

ARCHITECT OF RECORD

Paul C. Giorgetti

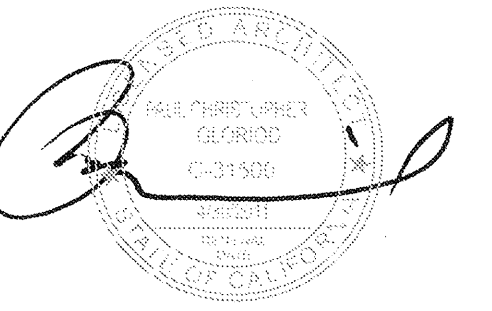

INVENTURE
DESIGN

REVISIONS

PROJECT NAME

CHILDREN'S
HOSPITAL OF
ORANGE COUNTY
455 S. Main St.
Orange, CA 92668-3674

TOWER II


CHOCSM
HOSPITAL

PROJECT NUMBER

12011.00
Increment # 7

OSHPD - PROJECT NUMBER

IL 072072-30

ISSUE

OSHPD Permit

DATE

01/27/2010

SCALE

As Noted

DRAWING TITLE

LEVEL 6

DRAWING NUMBER

IA5.6