


* SITE UTILIZATION PLAN (June 15 -August 15, 2008)

J. Lewis
1-28-08

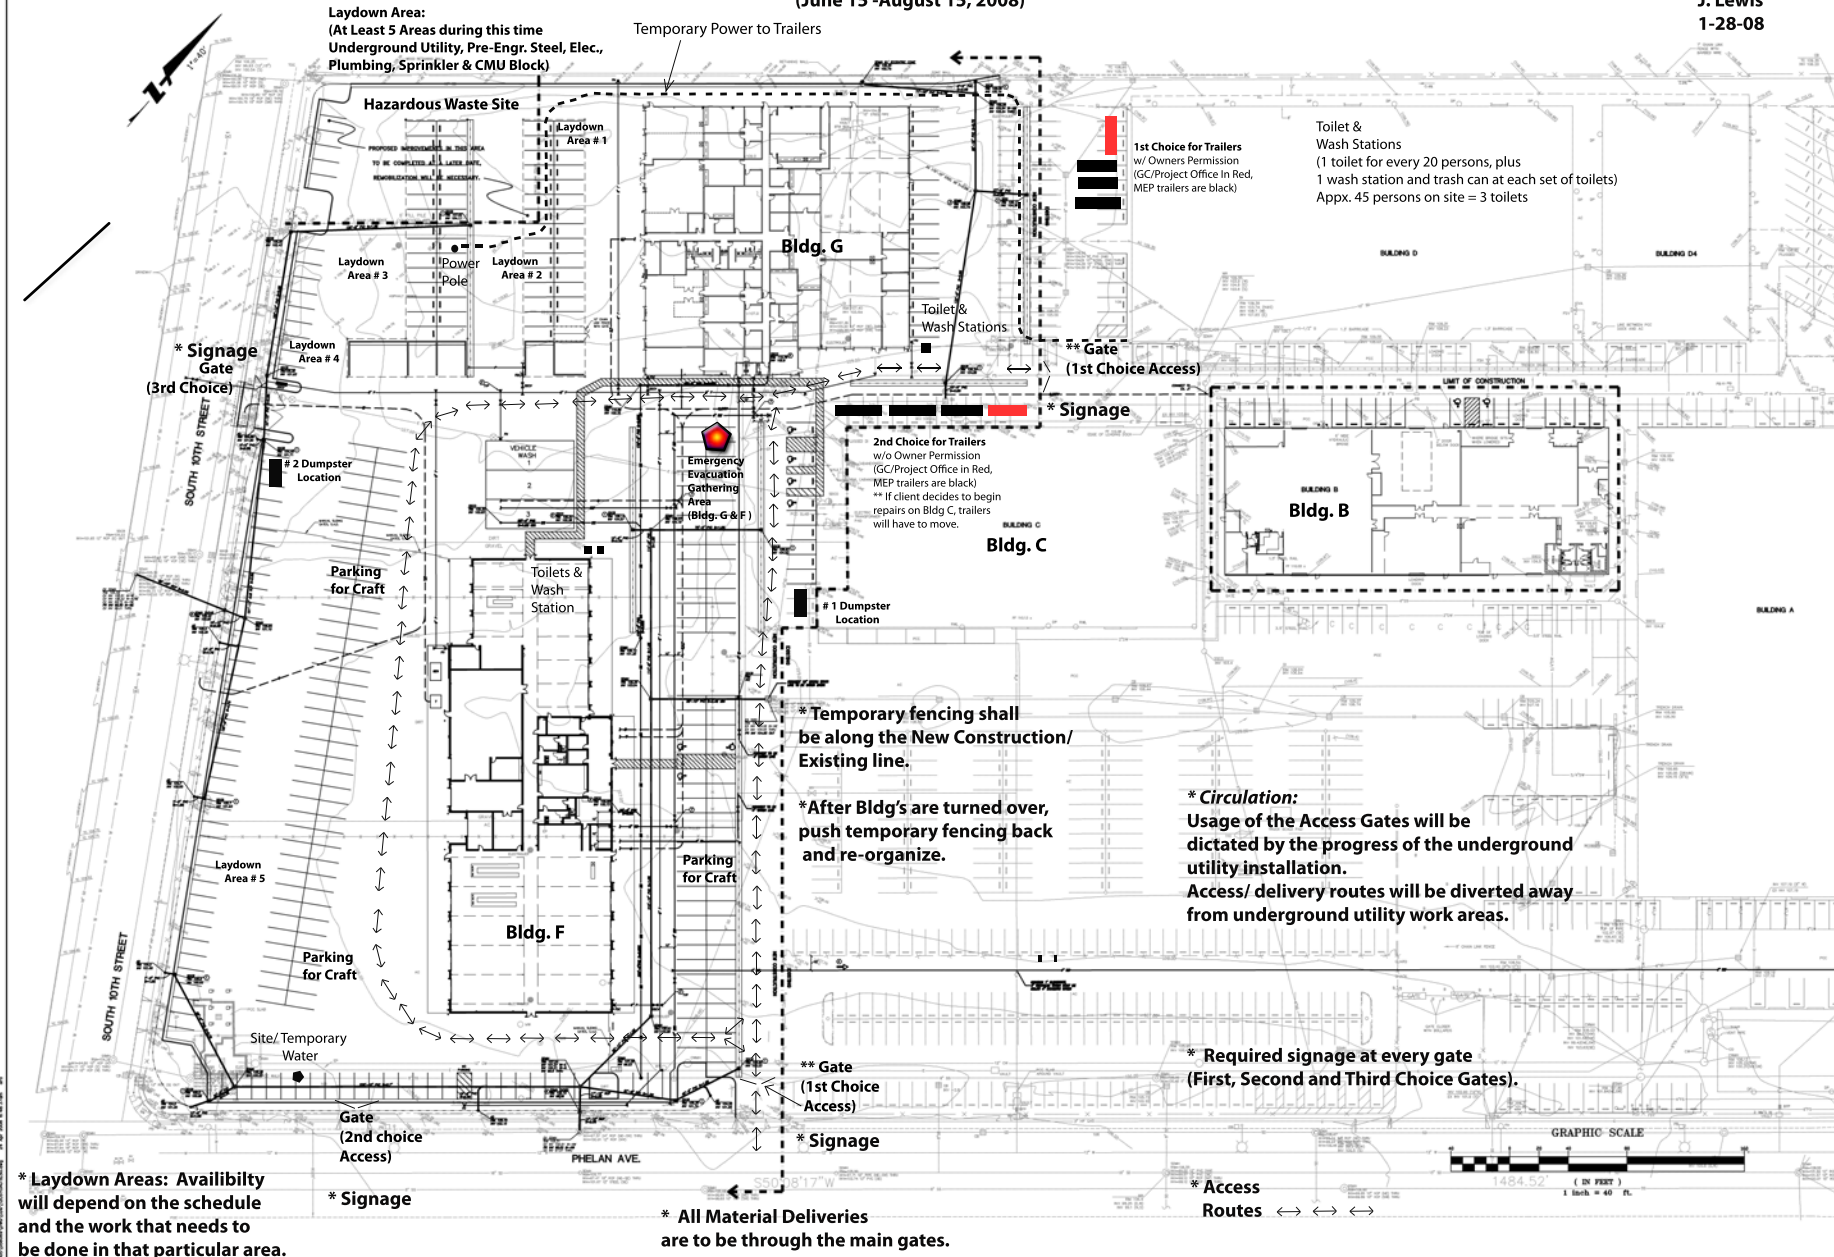

COPYRIGHT © FENTRESS BRADBURN ARCHITECTS, LTD. ISSUED FOR: DATE: PERMIT SET 24APR08	
CONSULTANT: BKf ENGINEER - ARCHITECT 1000 S. GATEWAY AVE. SUITE 200 SAN JOSE, CA 95128 TEL: 408.281.1000 FAX: 408.281.1001	
CENTRAL SERVICE YARD PHASE II PROJECT PROJECT ADDRESS: 1000 S. GATEWAY AVE. SAN JOSE, CA 95128 PROJECT NO. 04 DEPT FILE NO.	
SAN JOSE DEPARTMENT OF PUBLIC WORKS CITY FACILITIES AND OPERATIONS SERVICES DIV. SAN JOSE, CA 95113 VOICE: 408.281.1000 FAX: 408.281.1001	
Fentress Bradburn ARCHITECTS, LTD. Architecture • Interiors • Planning 400 Broadway Denver, Colorado 80202 Tel: 303.733.0000 Fax: 303.733.0001	
OVERALL UTILITY PLAN DRAWN BY: J. MARELLO PROJECT #: 200525.000 SHEET NUMBER C5.0	

Warning: It is a violation of the law for any person, unless acting under the direction of a licensed architect, to alter on item in any way. If an item in this document is altered, the altering architect, if other than the architect of record, shall affix to the item his seal and the notation "altered by" followed by his signature and the date of such alteration, and a specific description of the alteration.