


Phased Site Utilization Plan

J.Lewis
1-28-08

FOR CONTINUATION, SEE SHEET C5.2

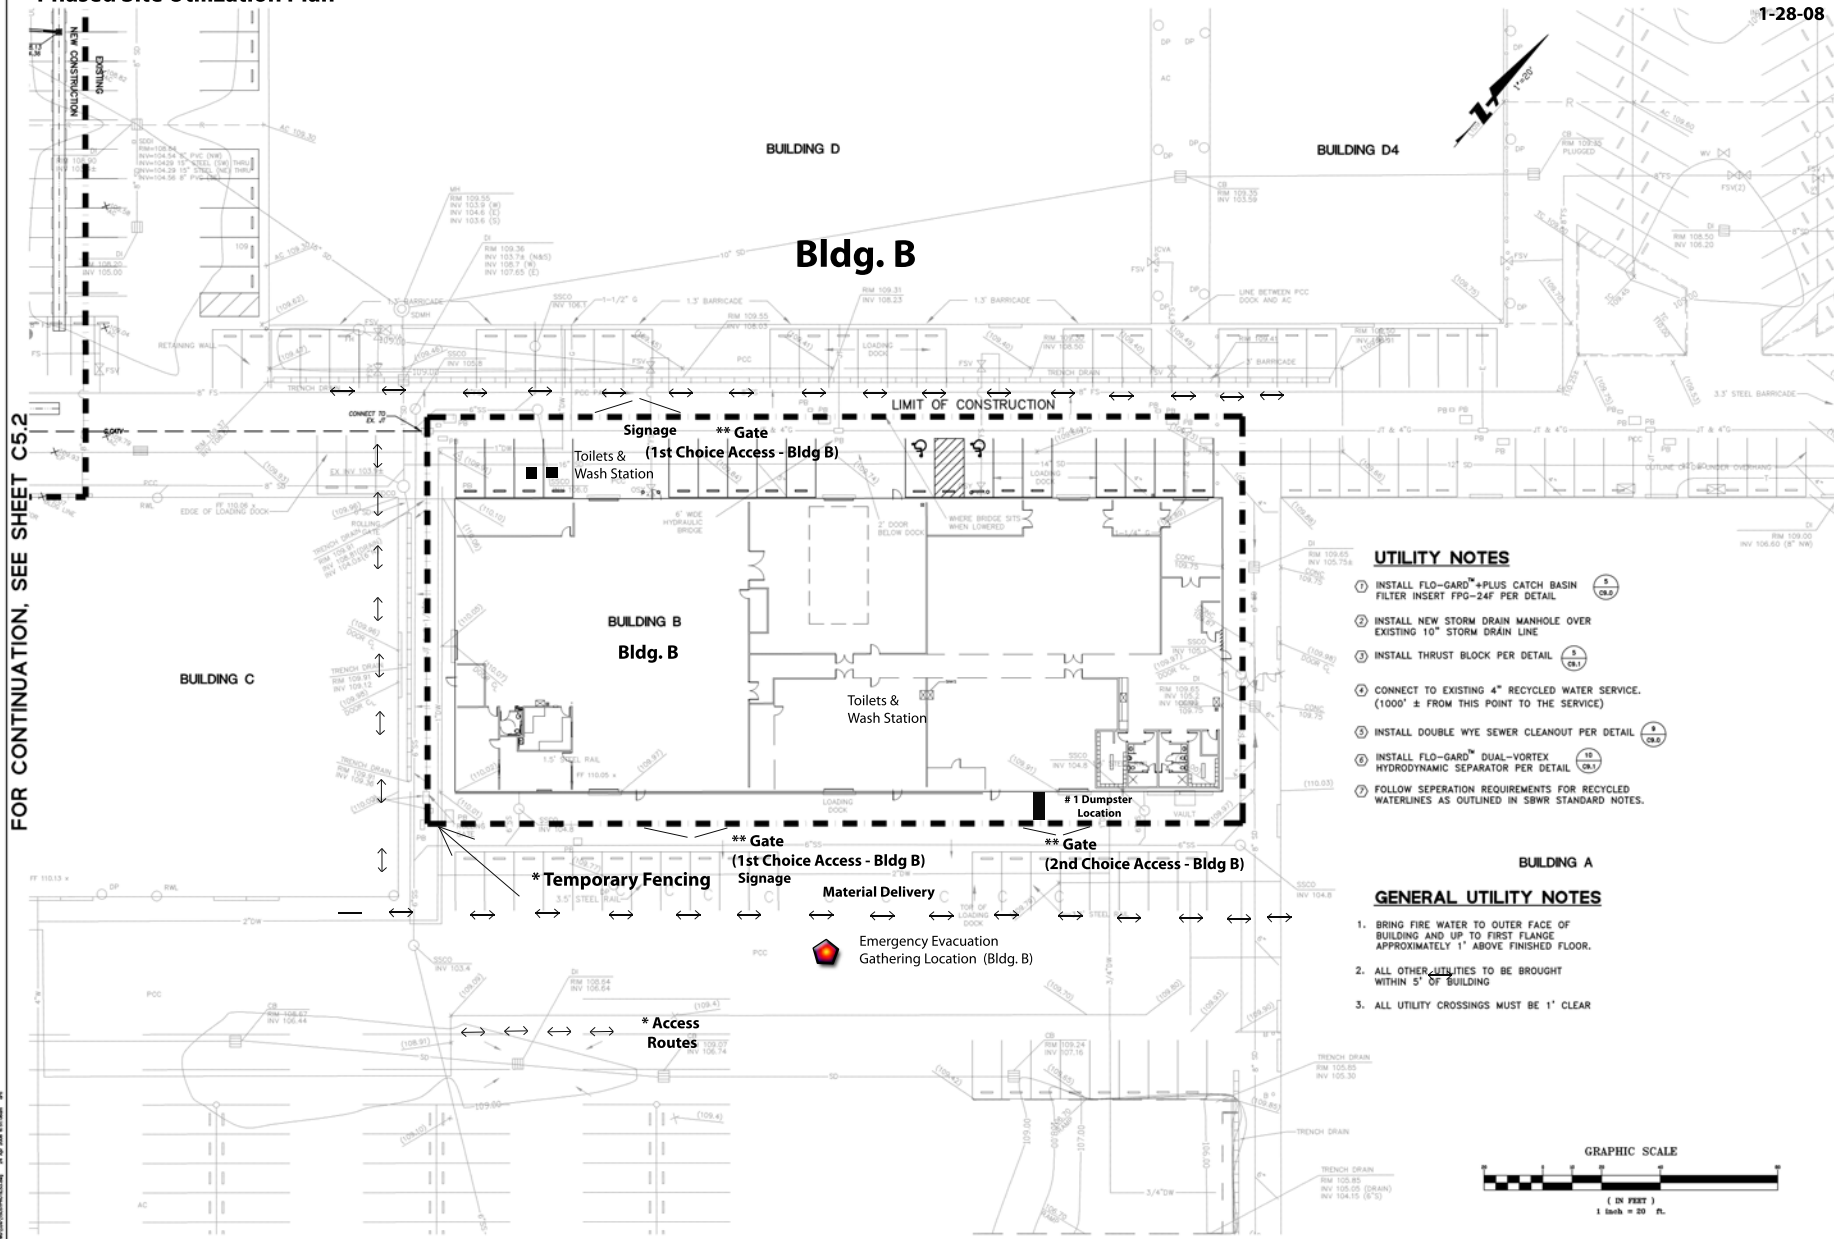

Warning: It is a violation of the law for any person, unless acting under the direction of a licensed architect, to alter an item in any way. If an item in this document is altered, the altering architect, if other than the architect of record, shall so file to the item his seal and the notation "altered by" followed by his signature and the date of such alteration, and a specific description of the alteration.

COPYRIGHT © FENTRESS BRADBURN ARCHITECTS, LTD. ISSUED FOR: DATE: PERMIT SET 24APR08	
CONSULTANT: BKf FENTRESS BRADBURN ARCHITECTS, LTD. 407 BROADWAY SUITE 200 SAN JOSE, CA 95131 TEL: 408.281.1100 FAX: 408.281.1101	
CENTRAL SERVICE YARD PHASE II PROJECT PROJECT ADDRESS: 300 SOUTH ROAD SAN JOSE, CA 95131 PROJECT NO. 04 DEPT FILE NO.	
SAN JOSE DEPARTMENT OF PUBLIC WORKS CITY FACILITIES ARCHITECTURAL SERVICES DIV. SAN JOSE, CA 95131 PROJECT NO. 04 DEPT FILE NO.	
Fentress Bradburn ARCHITECTS, LTD. Architecture • Interiors • Planning 407 Broadway San Jose, California 95131 Tel: 408.281.1100 Fax: 408.281.1101	
HANSEL SHEPHERD CONSTRUCTION CO. 1000 N. First Street, Suite 100 San Jose, CA 95131 Tel: 408.281.1100 Fax: 408.281.1101	
DRAWING TITLE: UTILITY PLAN DRAWN BY: J. MARELLO PROJECT # 200525.000 SHEET NUMBER C5.3	