


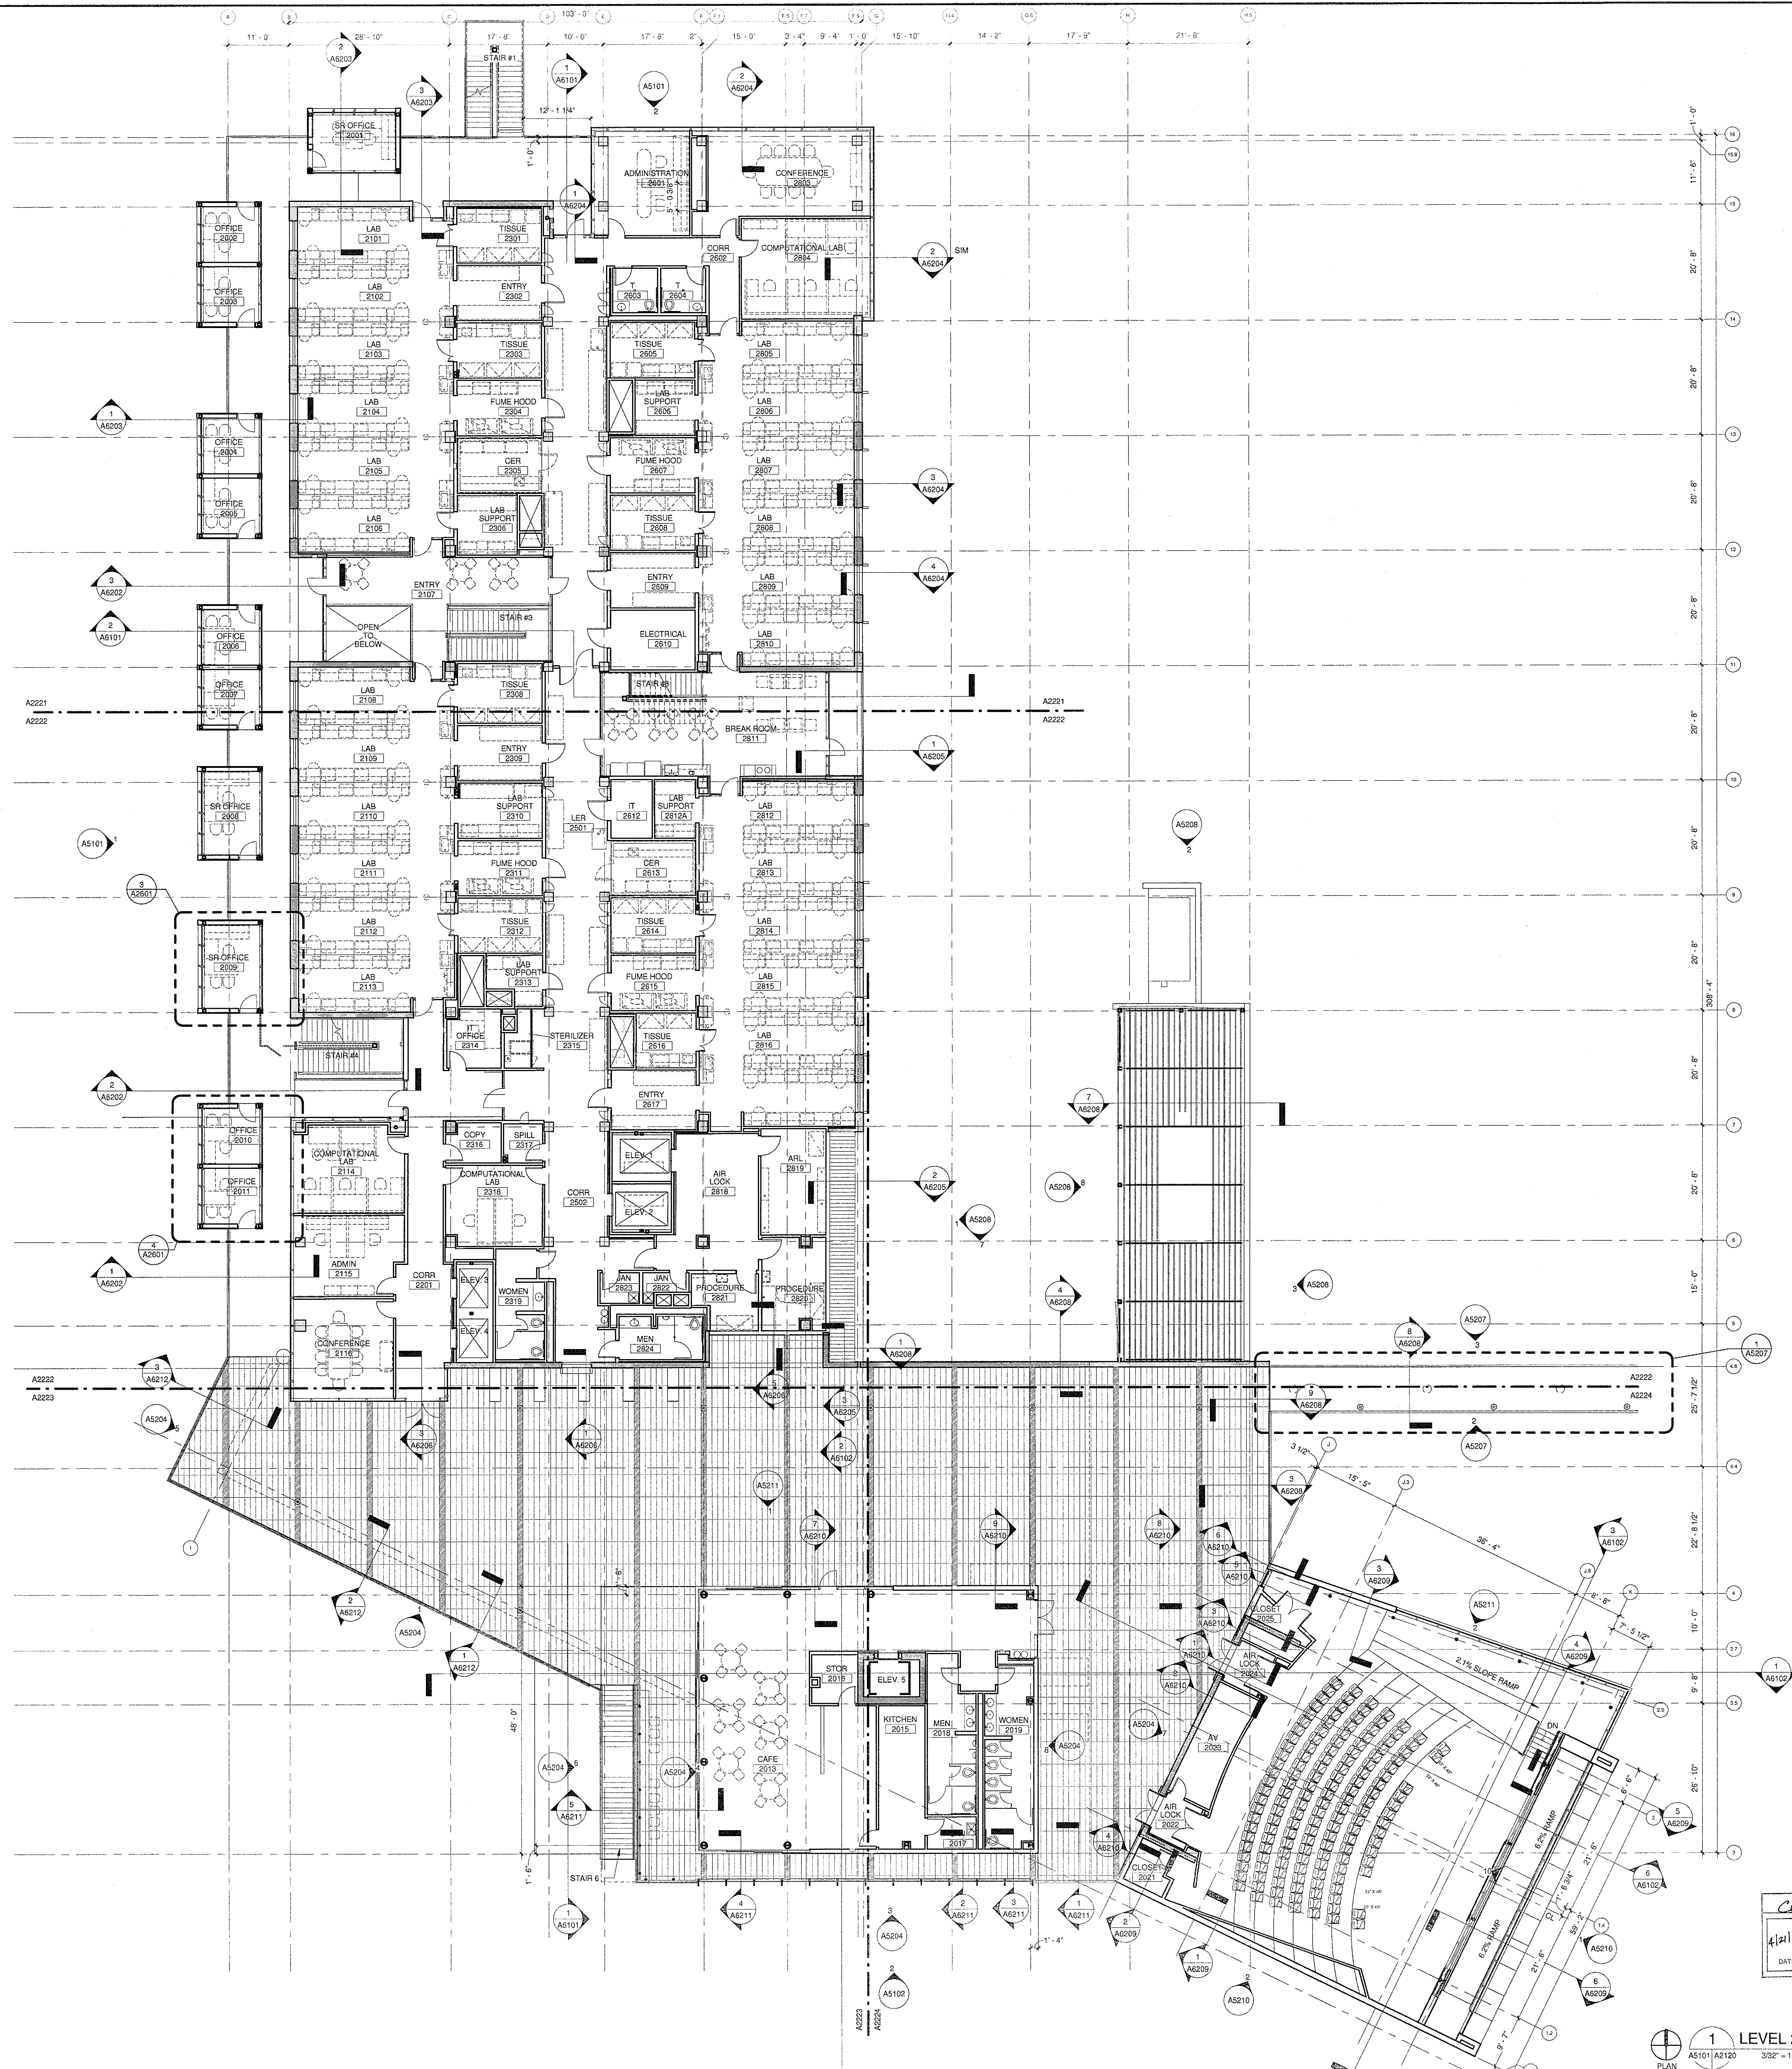

U.C.S.D.	
PRELIMINARY DRAWINGS	☐
PROGRESS DRAWINGS	☐
REVIEW DRAWINGS	☐
CONSTRUCTION DRAWINGS	☒

1 LEVEL TWO OVERALL FLOOR PLAN
3/2" = 1'-0"
0 8' 16' 24'

COPYRIGHT © FENTRESS ARCHITECTS	
ISSUED FOR	DATE
BID PK #1 100 DD	10.06.08
50% PROGRESS	10.24.08
BID PK #1 95 CD	12.31.08
BID PK #1 100 CD	02.16.09
BID PK #2 100 CD	03.26.09
100% CD	05.06.09
CD-3	01.07.10

SANFORD CONSORTIUM FOR REGENERATIVE MEDICINE	
2880 TORREY PINES SCENIC DRIVE LA JOLLA, CALIFORNIA 92037	

FENTRESS ARCHITECTS
4000 La Jolla Village Drive, Suite 200, La Jolla, CA 92037
619.434.1100
www.fentressarchitects.com

DAVIS DAVIS ARCHITECTS
1000 Camino del Rio South, Suite 200, San Diego, CA 92108
619.594.1100
www.davisdavisarchitects.com

CONSULTANT
Lankford Phelps Consortium LLC
1000 Camino del Rio South, Suite 200, San Diego, CA 92108
619.594.1100
www.lankfordphelpsconsortium.com

STAMP

Jeffrey W. Olson
No. C-51761
Exp. 03/31/11
STATE OF CALIFORNIA
LICENSED ARCHITECT

SHEET NUMBER
OVERALL FLOOR PLAN - LEVEL 2

DRAWN BY: Author
PROJECT: 4-200725-000
SHEET NUMBER
A2120