


2/15/2011 9:44:23 AM
C:\A-Revit\Projects\200725 SCRM\Issued.DWG

Warning: It is a violation of the law for any person, unless acting under the direction of a licensed architect, to alter an item in any way. If an item in this document is altered, the altering architect, if other than the architect of record, shall affix the item his seal and the notation "altered by" followed by his signature and the date of such alteration, and the specific description of the alteration.

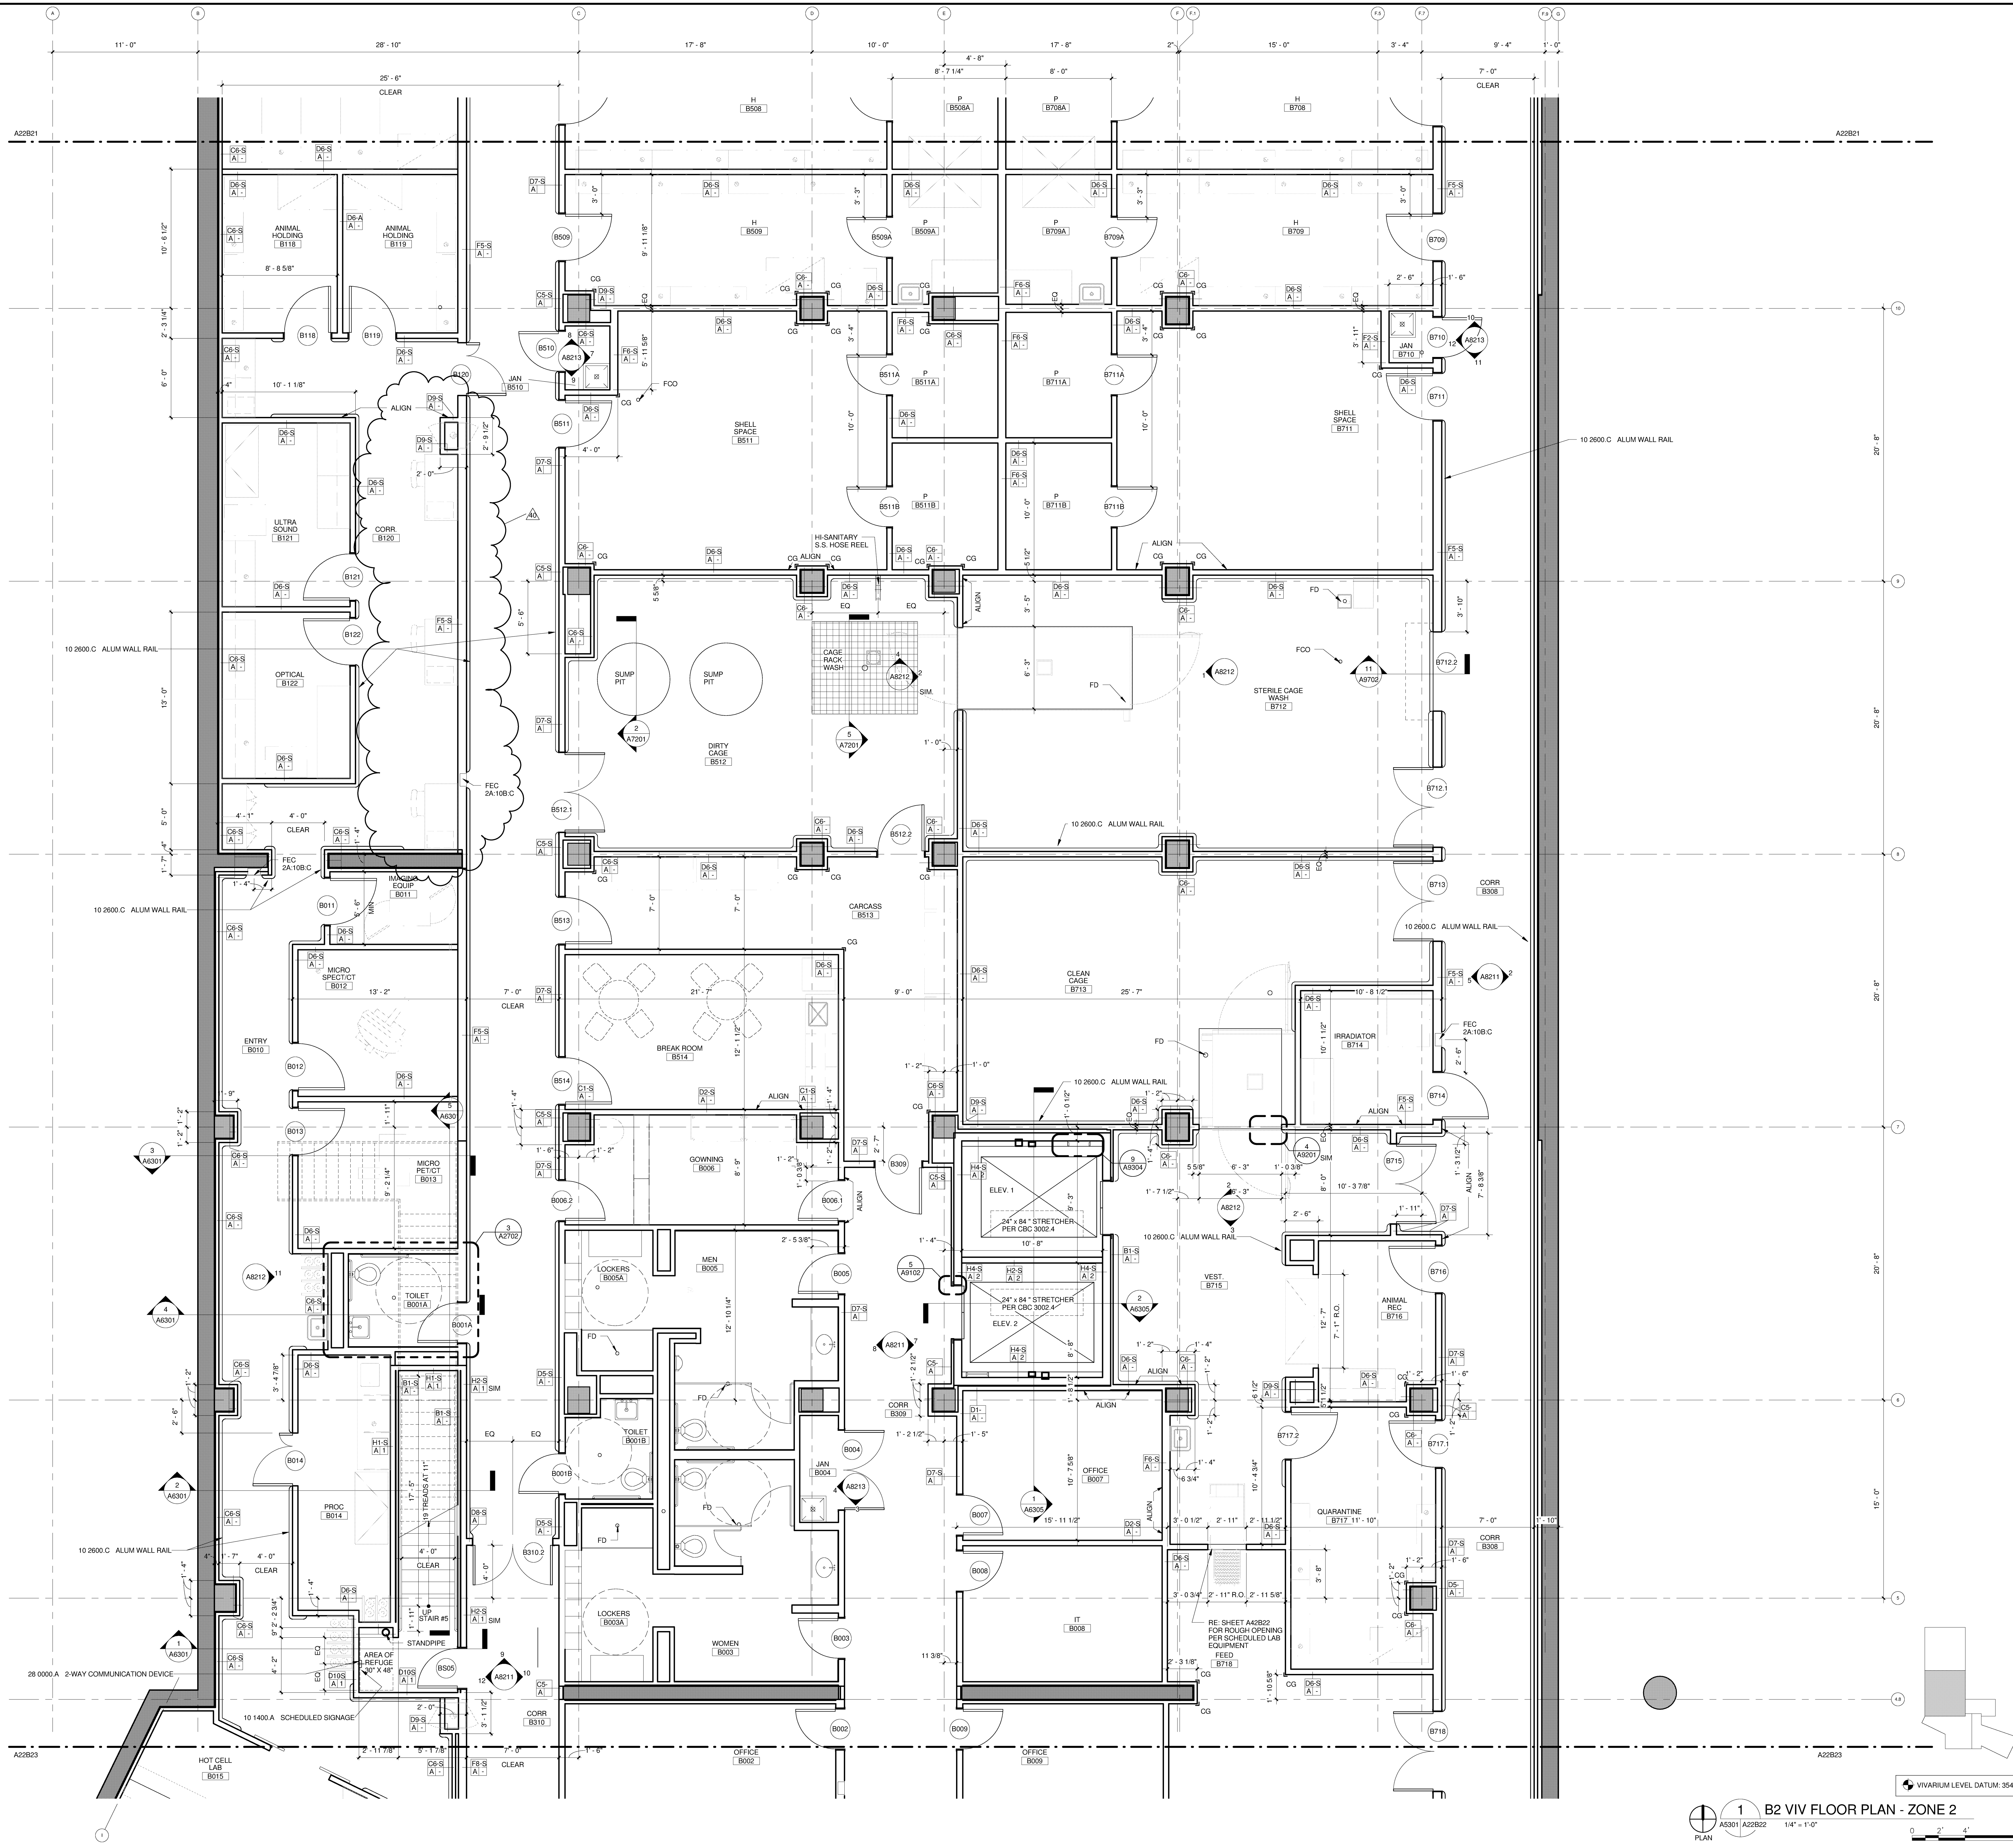

1 B2 VIV FLOOR PLAN - ZONE 2
A3301 A22B22 1/4" = 1'-0"
PLAN

ISSUED FOR DATE	
BID PK #1 100 CD	10.06.08
50% PROGRESS	10.24.08
BID PK #1 80 CD	12.01.08
BID PK #1 100 CD	02.16.09
BID PK #2 100 CD	03.26.09
100% CD	05.08.09
ADA REVIEW	08.26.09
CD-3	01.07.10
COB 001	02.26.10
COB 002	02.26.10
CD-4	04.15.10
ASI 023	10.20.10
ASI 028	01.21.11
ASI 028 R2	02.15.11

SANFORD CONSORTIUM FOR REGENERATIVE MEDICINE
2880 TORREY PINES SCENIC DRIVE
LA JOLLA, CALIFORNIA 92037

FENTRESS ARCHITECTS
Larkford Phelps Consortium LLC
410 Broadway, Suite 1400, San Francisco, CA 94111
415.774.8888
www.fentressarchitects.com

DAVIS
2001 First Avenue, San Diego, CA 92101
619.594.8888
www.davisarchitects.com

STAMP

SHEET NAME
PARTIAL FLOOR PLAN - VIVARIUM ZONE 2

DRAWN BY: Author
PROJECT # 200725.000

SHEET NUMBER
A22B22