


5/10/2011 10:54:03 AM
C:\A\Arch\Projects\200725 SCRM\Issued DL.rvt


Warning: It is a violation of the law for any person, unless acting under the direction of a licensed architect, to alter an item in any way. If an item in this document is altered, the altering architect, if other than the architect of record, shall affix the item his seal and the notation "altered by" followed by his signature and the date of such alteration, and the specific description of the alteration.

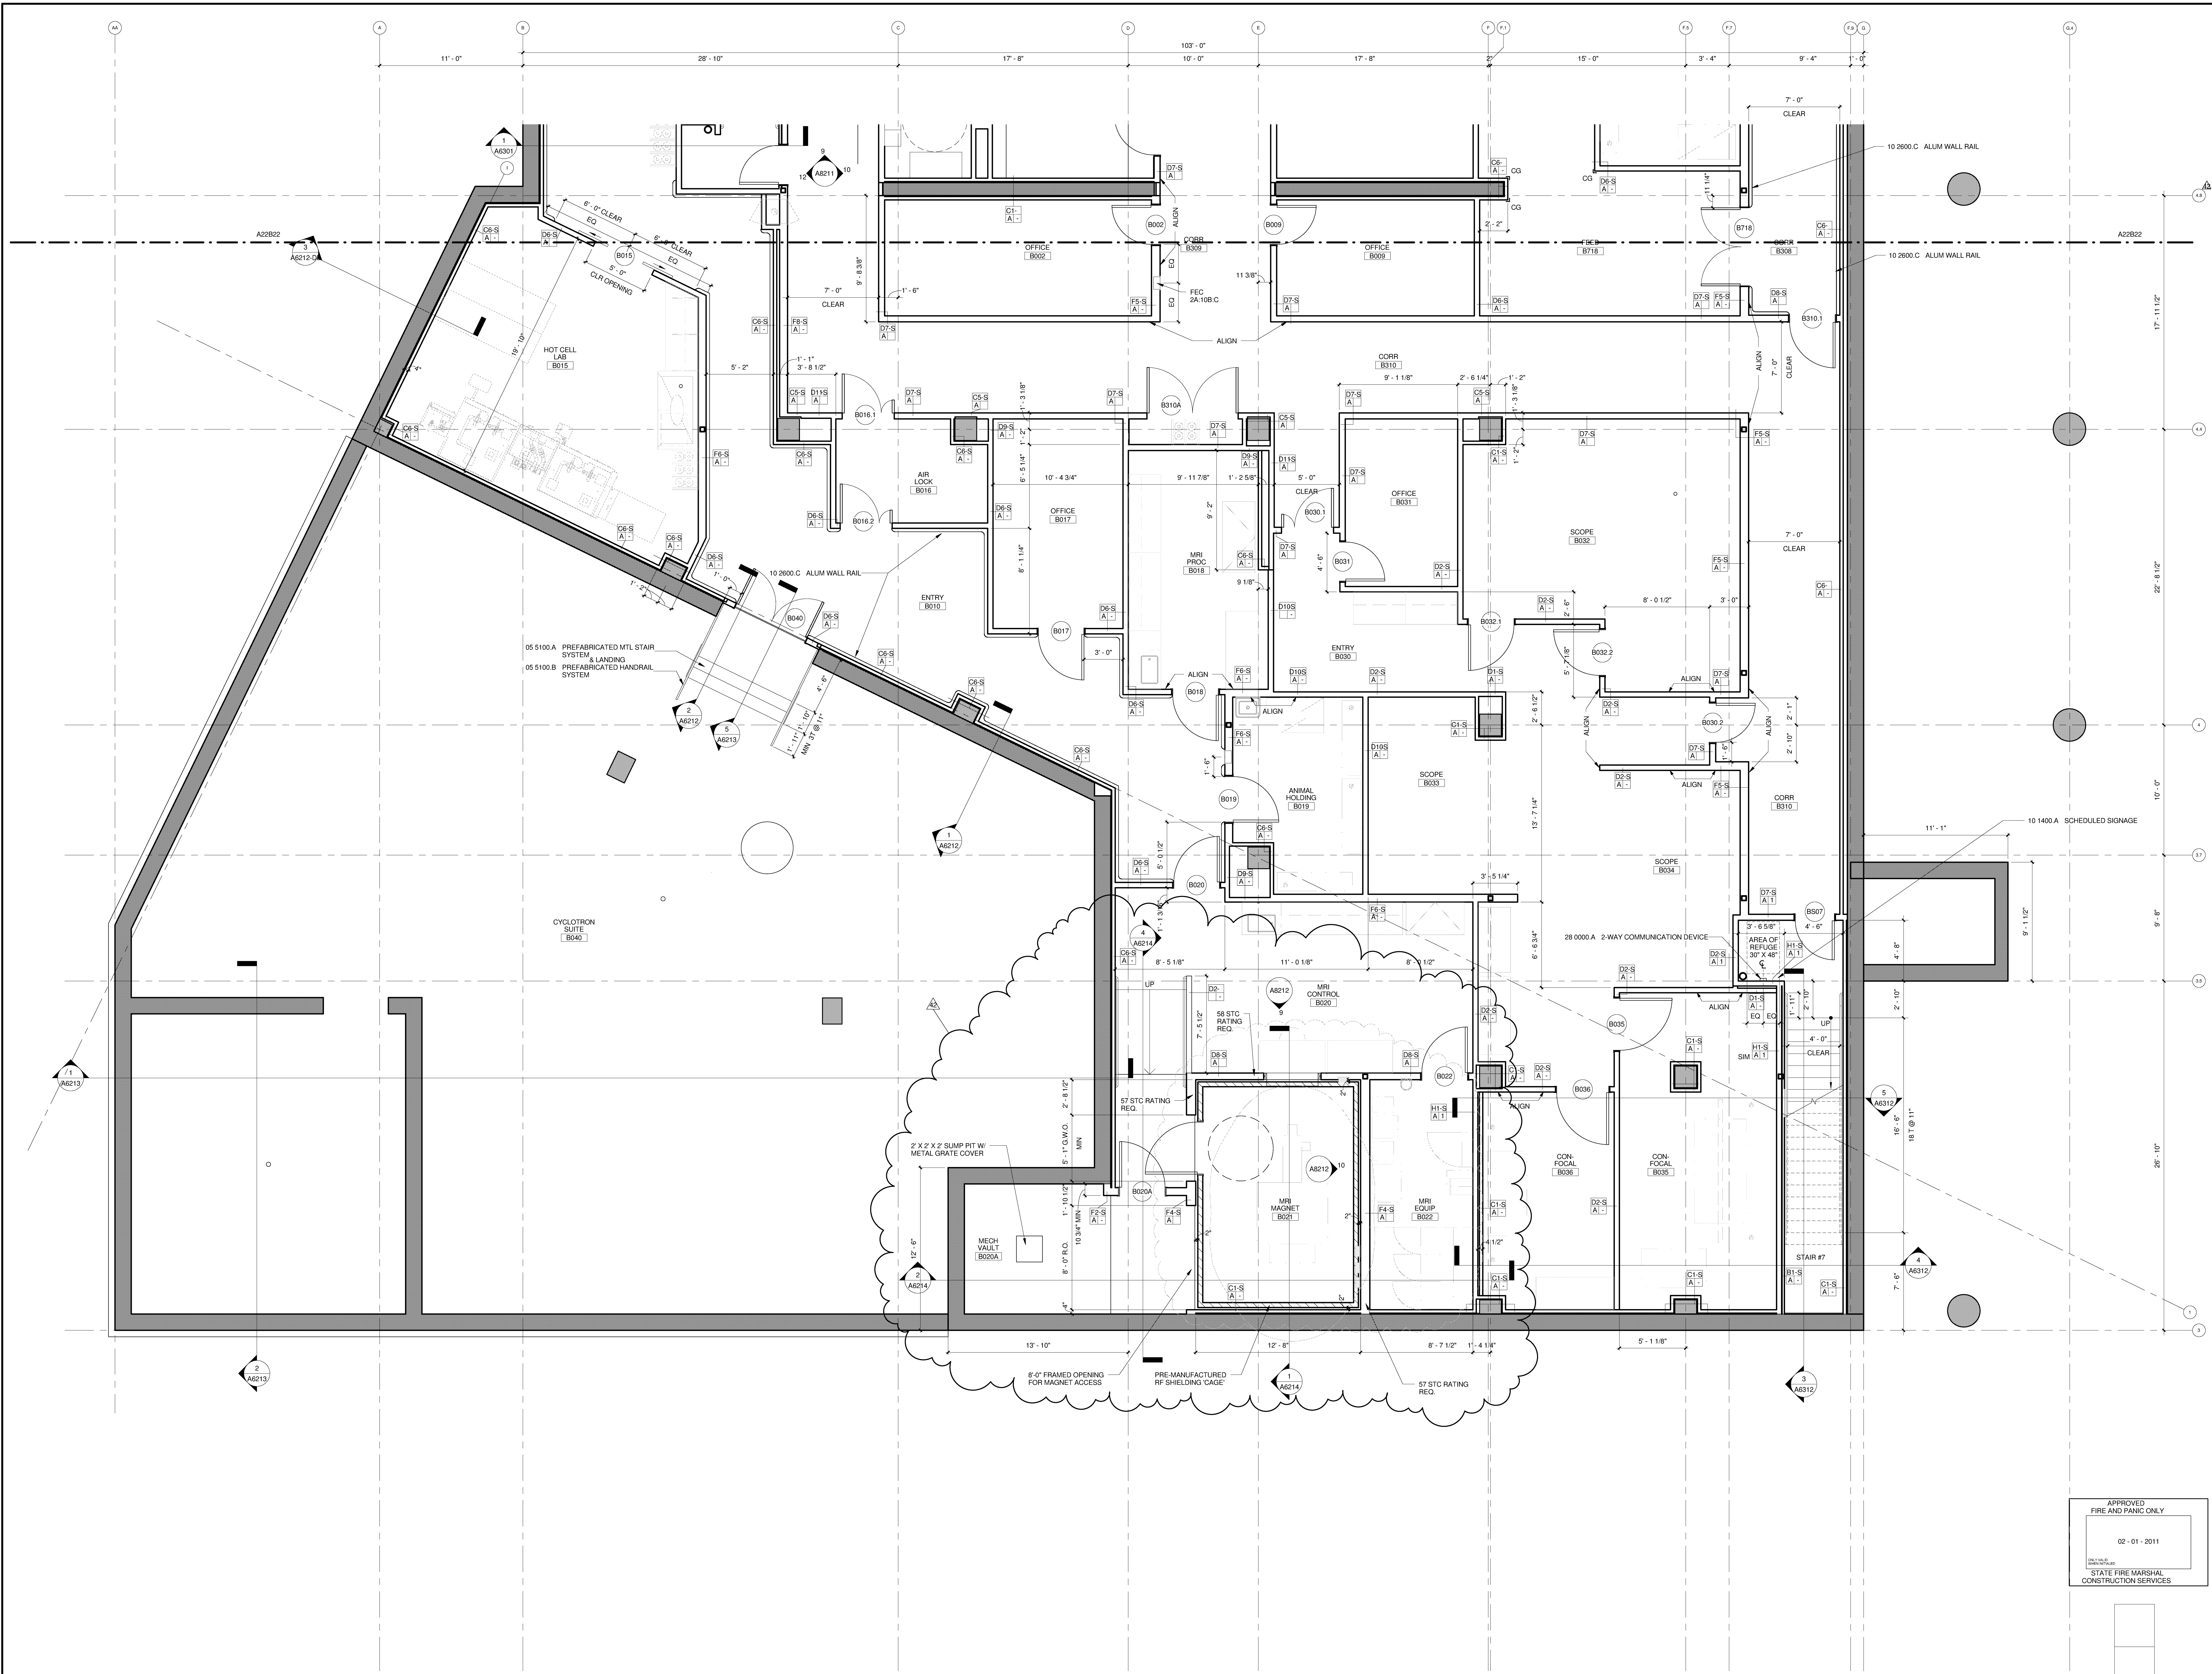

1 B2 VIV FLOOR PLAN - ZONE 3
AS301 A22B23 1/4" = 1'-0"

VIVARIUM LEVEL DATUM: 354'

APPROVED
FIRE AND PANIC ONLY
02-01-2011
STATE FIRE MARSHAL
CONSTRUCTION SERVICES

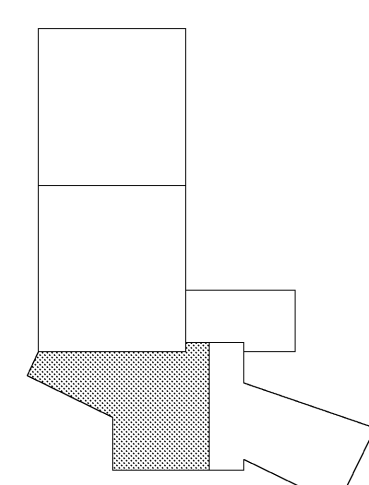

SHEET NAME
PARTIAL FLOOR PLAN -
VIVARIUM ZONE 3

DRAWN BY: Author
PROJECT # 200725.000

SHEET NUMBER
A22B23

CONSULTANT

Larkford Phelps Consortium LLC
10000 A 2-WAY COMMUNICATION DEVICE
30' X 40' REFUGED AREA
30' X 40' REFUGED AREA

FENTRESS ARCHITECTS
410 Broadway, Denver, CO 80202
303.733.1000

DAVIS PARTS
2001 Fifth Avenue, San Diego, CA 92101

STAMP

SANFORD CONSORTIUM FOR REGENERATIVE MEDICINE

2880 TORREY PINES SCENIC DRIVE
LA JOLLA, CALIFORNIA 92037



ISSUED FOR DATE	
BID PK #1 100 CD	10.06.08
50% PROGRESS	10.24.08
BID PK #1 80 CD	12.01.08
BID PK #1 100 CD	02.16.09
BID PK #2 100 CD	03.26.09
100% CD	05.08.09
ADA REVIEW	08.26.09
CD-3	01.07.10
COB 001	02.26.10
CD-4	04.15.10
ASI 023	10.23.10
ASI 026	12.15.10
ASI 028	01.21.11
ASI 028 R2	02.15.11
ASI 030	05.10.11

COPYRIGHT ©
FENTRESS ARCHITECTS