


12/15/2010 1:18:44 PM
C:\A-Revit\Projects\200725 SCRM\Level 1.dwg

Warning: It is a violation of the law for any person, unless acting under the direction of a licensed architect, to alter an item in any way. If an item in this document is altered, the altering architect, if other than the architect of record, shall affix the item his seal and the notation "altered by" follows by his signature and the date of such alteration, and the specific description of the alteration.

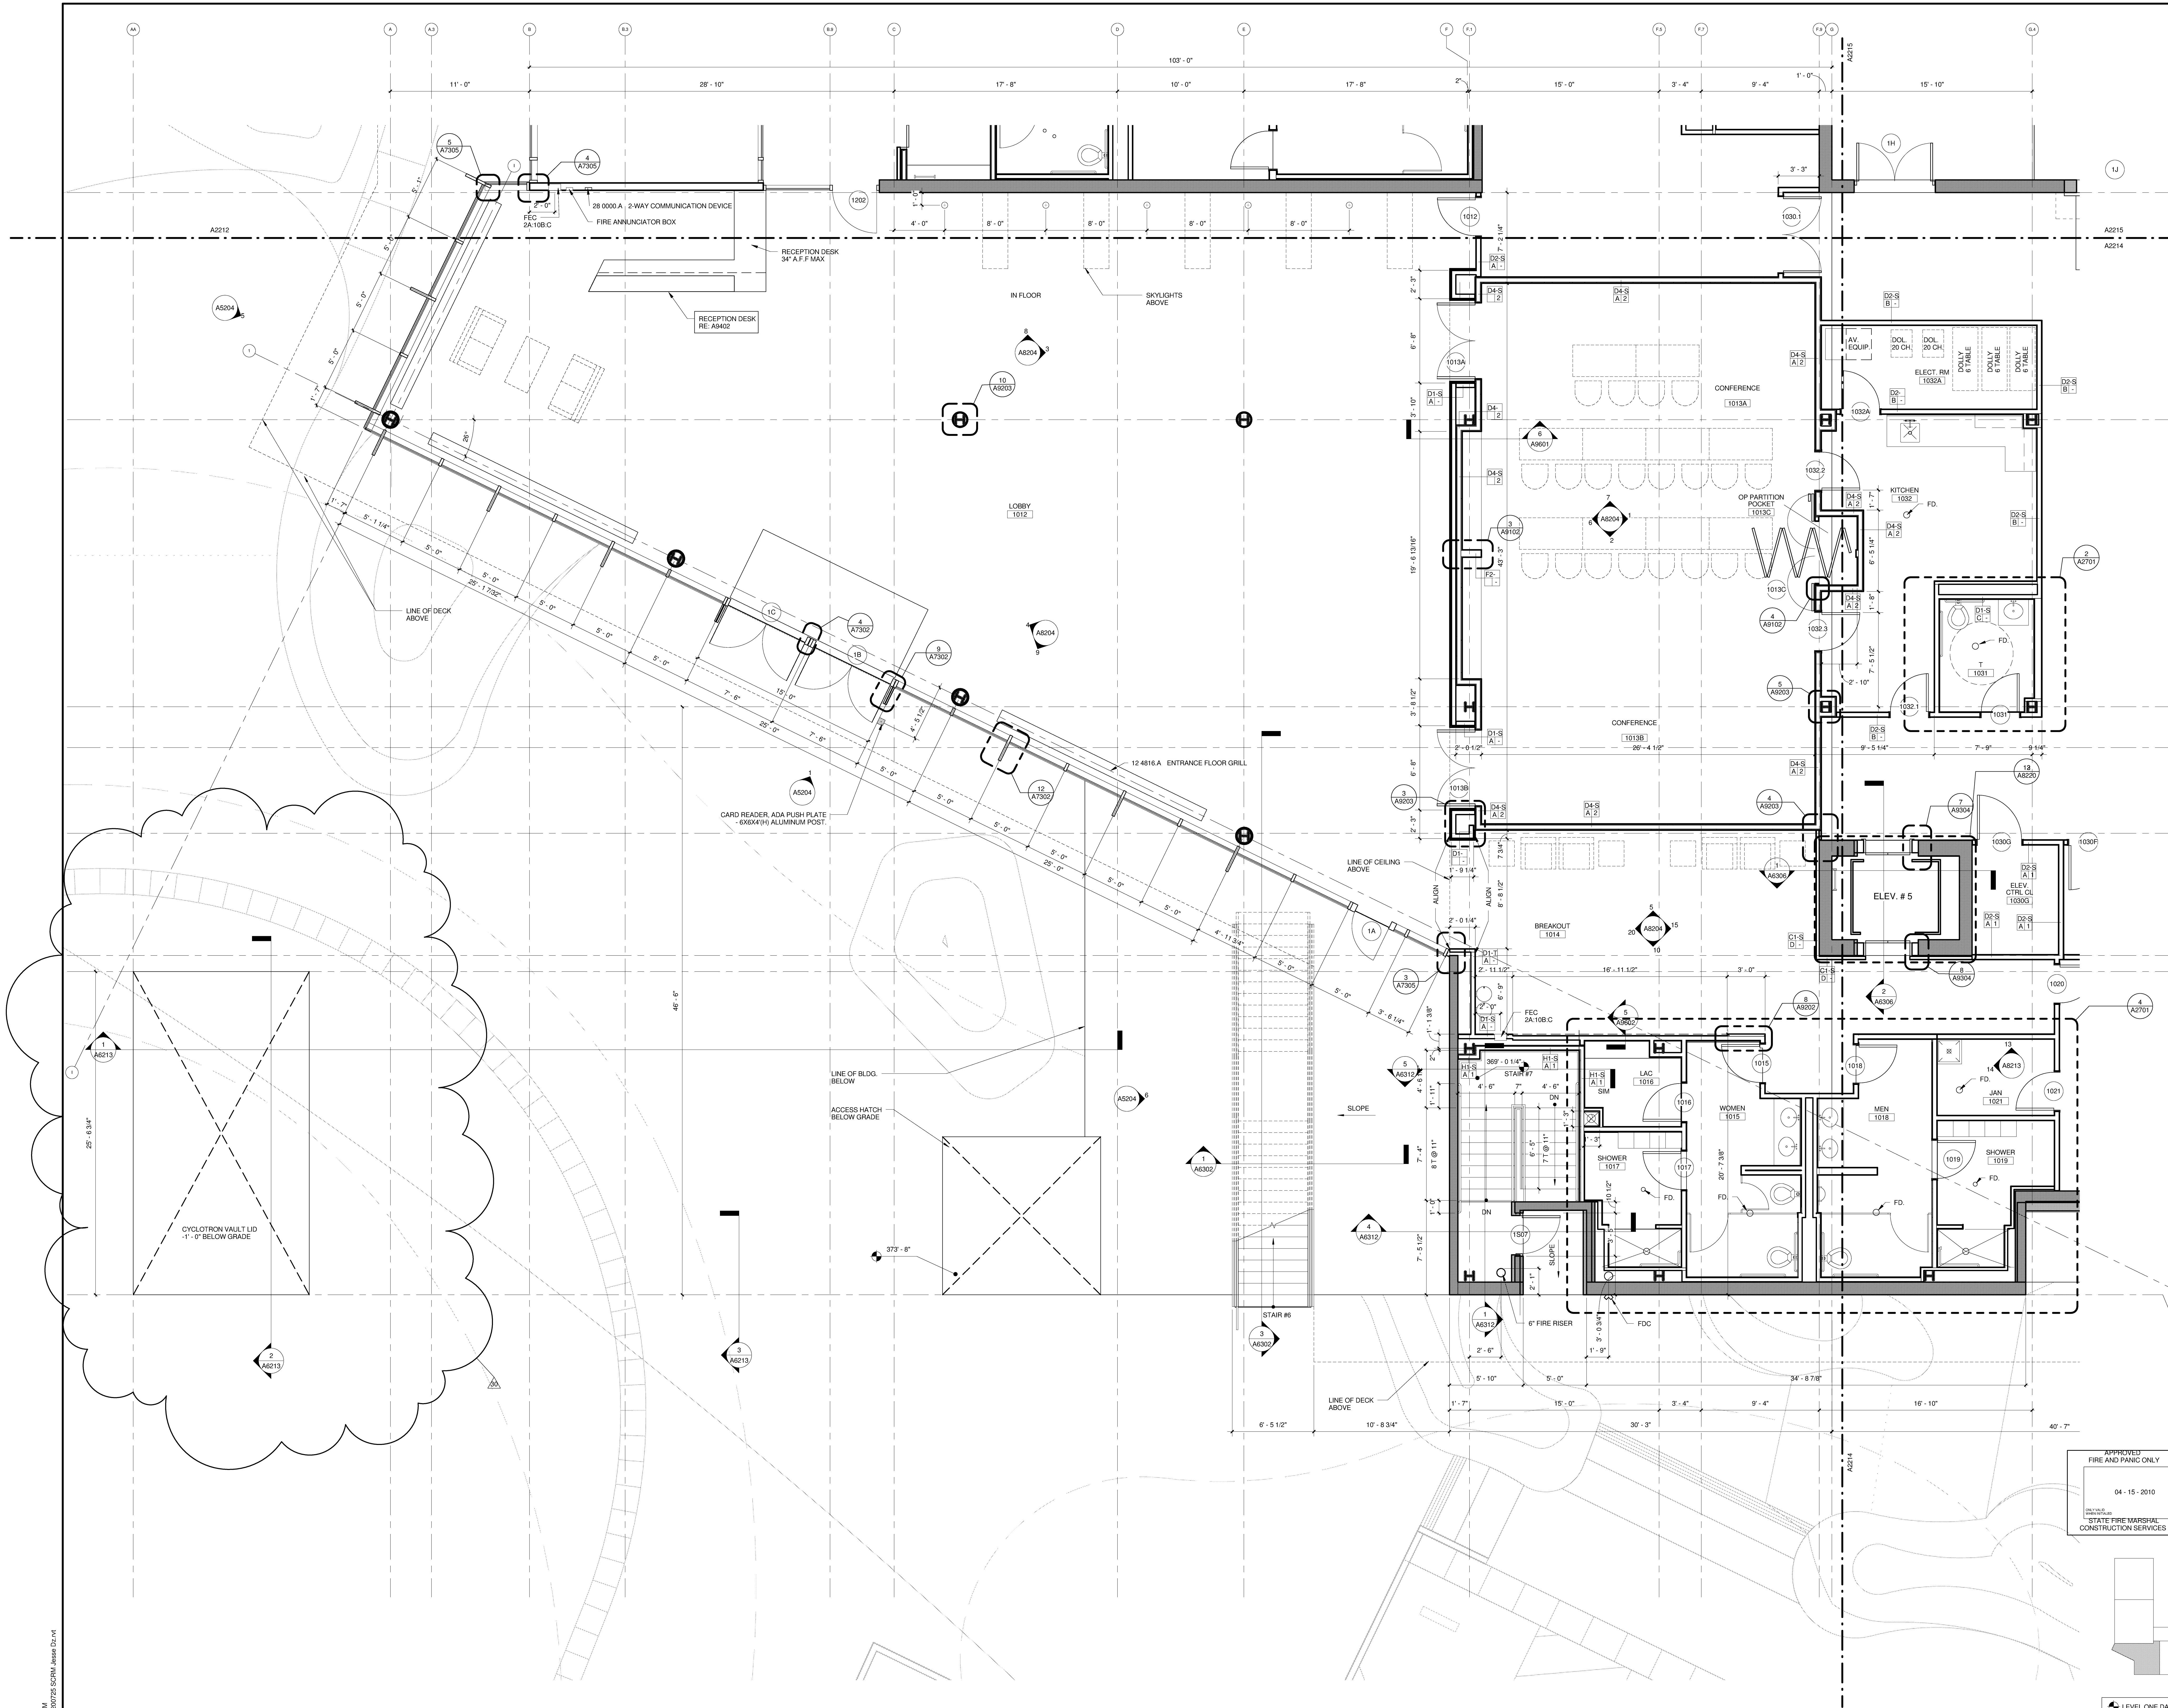

APPROVED
FIRE AND PANIC ONLY
04 - 15 - 2010
STATE FIRE MARSHAL
CONSTRUCTION SERVICES

PLAN

1 LEVEL 1 FLOOR PLAN - ZONE 3
A2202/A2213 1/4" = 1'-0"

0' 2' 4' 6'

ISSUED FOR DATE	
BID PK #1 100 CD	10.06.08
50% PROGRESS	10.24.08
BID PK #1 80 CD	12.01.08
BID PK #1 100 CD	02.16.09
BID PK #2 100 CD	03.26.09
100% CD	05.08.09
ADA REVIEW	08.26.09
CD-3	01.07.10
CD-4	04.15.10
ASH-10	08.13.10
ASH-026	12.15.10

SANFORD CONSORTIUM FOR REGENERATIVE MEDICINE
2880 TORREY PINES SCENIC DRIVE
LA JOLLA, CALIFORNIA 92037

CONSULTANT
Larkford Phelps Consortium LLC
1000 La Jolla Village Drive, Suite 100 La Jolla, CA 92037
(619) 451-1000

FENTRESS ARCHITECTS
410 Broadway, Denver, CO 80202
303.733.1800

DAVIS ECKST
2001 First Avenue, San Diego, CA 92101

STAMP

SHEET NAME
PARTIAL FLOOR PLAN - LEVEL 1 ZONE 3

DRAWN BY: Author
PROJECT # 200725.000

SHEET NUMBER
A2213