


1/6/2011, 3:33:22 PM
C:\FA\Arch\Projects\200725 SCRM\Level DL.rvt

Warning: It is a violation of the law for any person, unless acting under the direction of a licensed architect, to alter an item in any way. If an item in this document is altered, the altering architect, if other than the architect of record, shall affix to the item his seal and the notation "altered by" followed by his signature and the date of such alteration, and the specific description of the alteration.

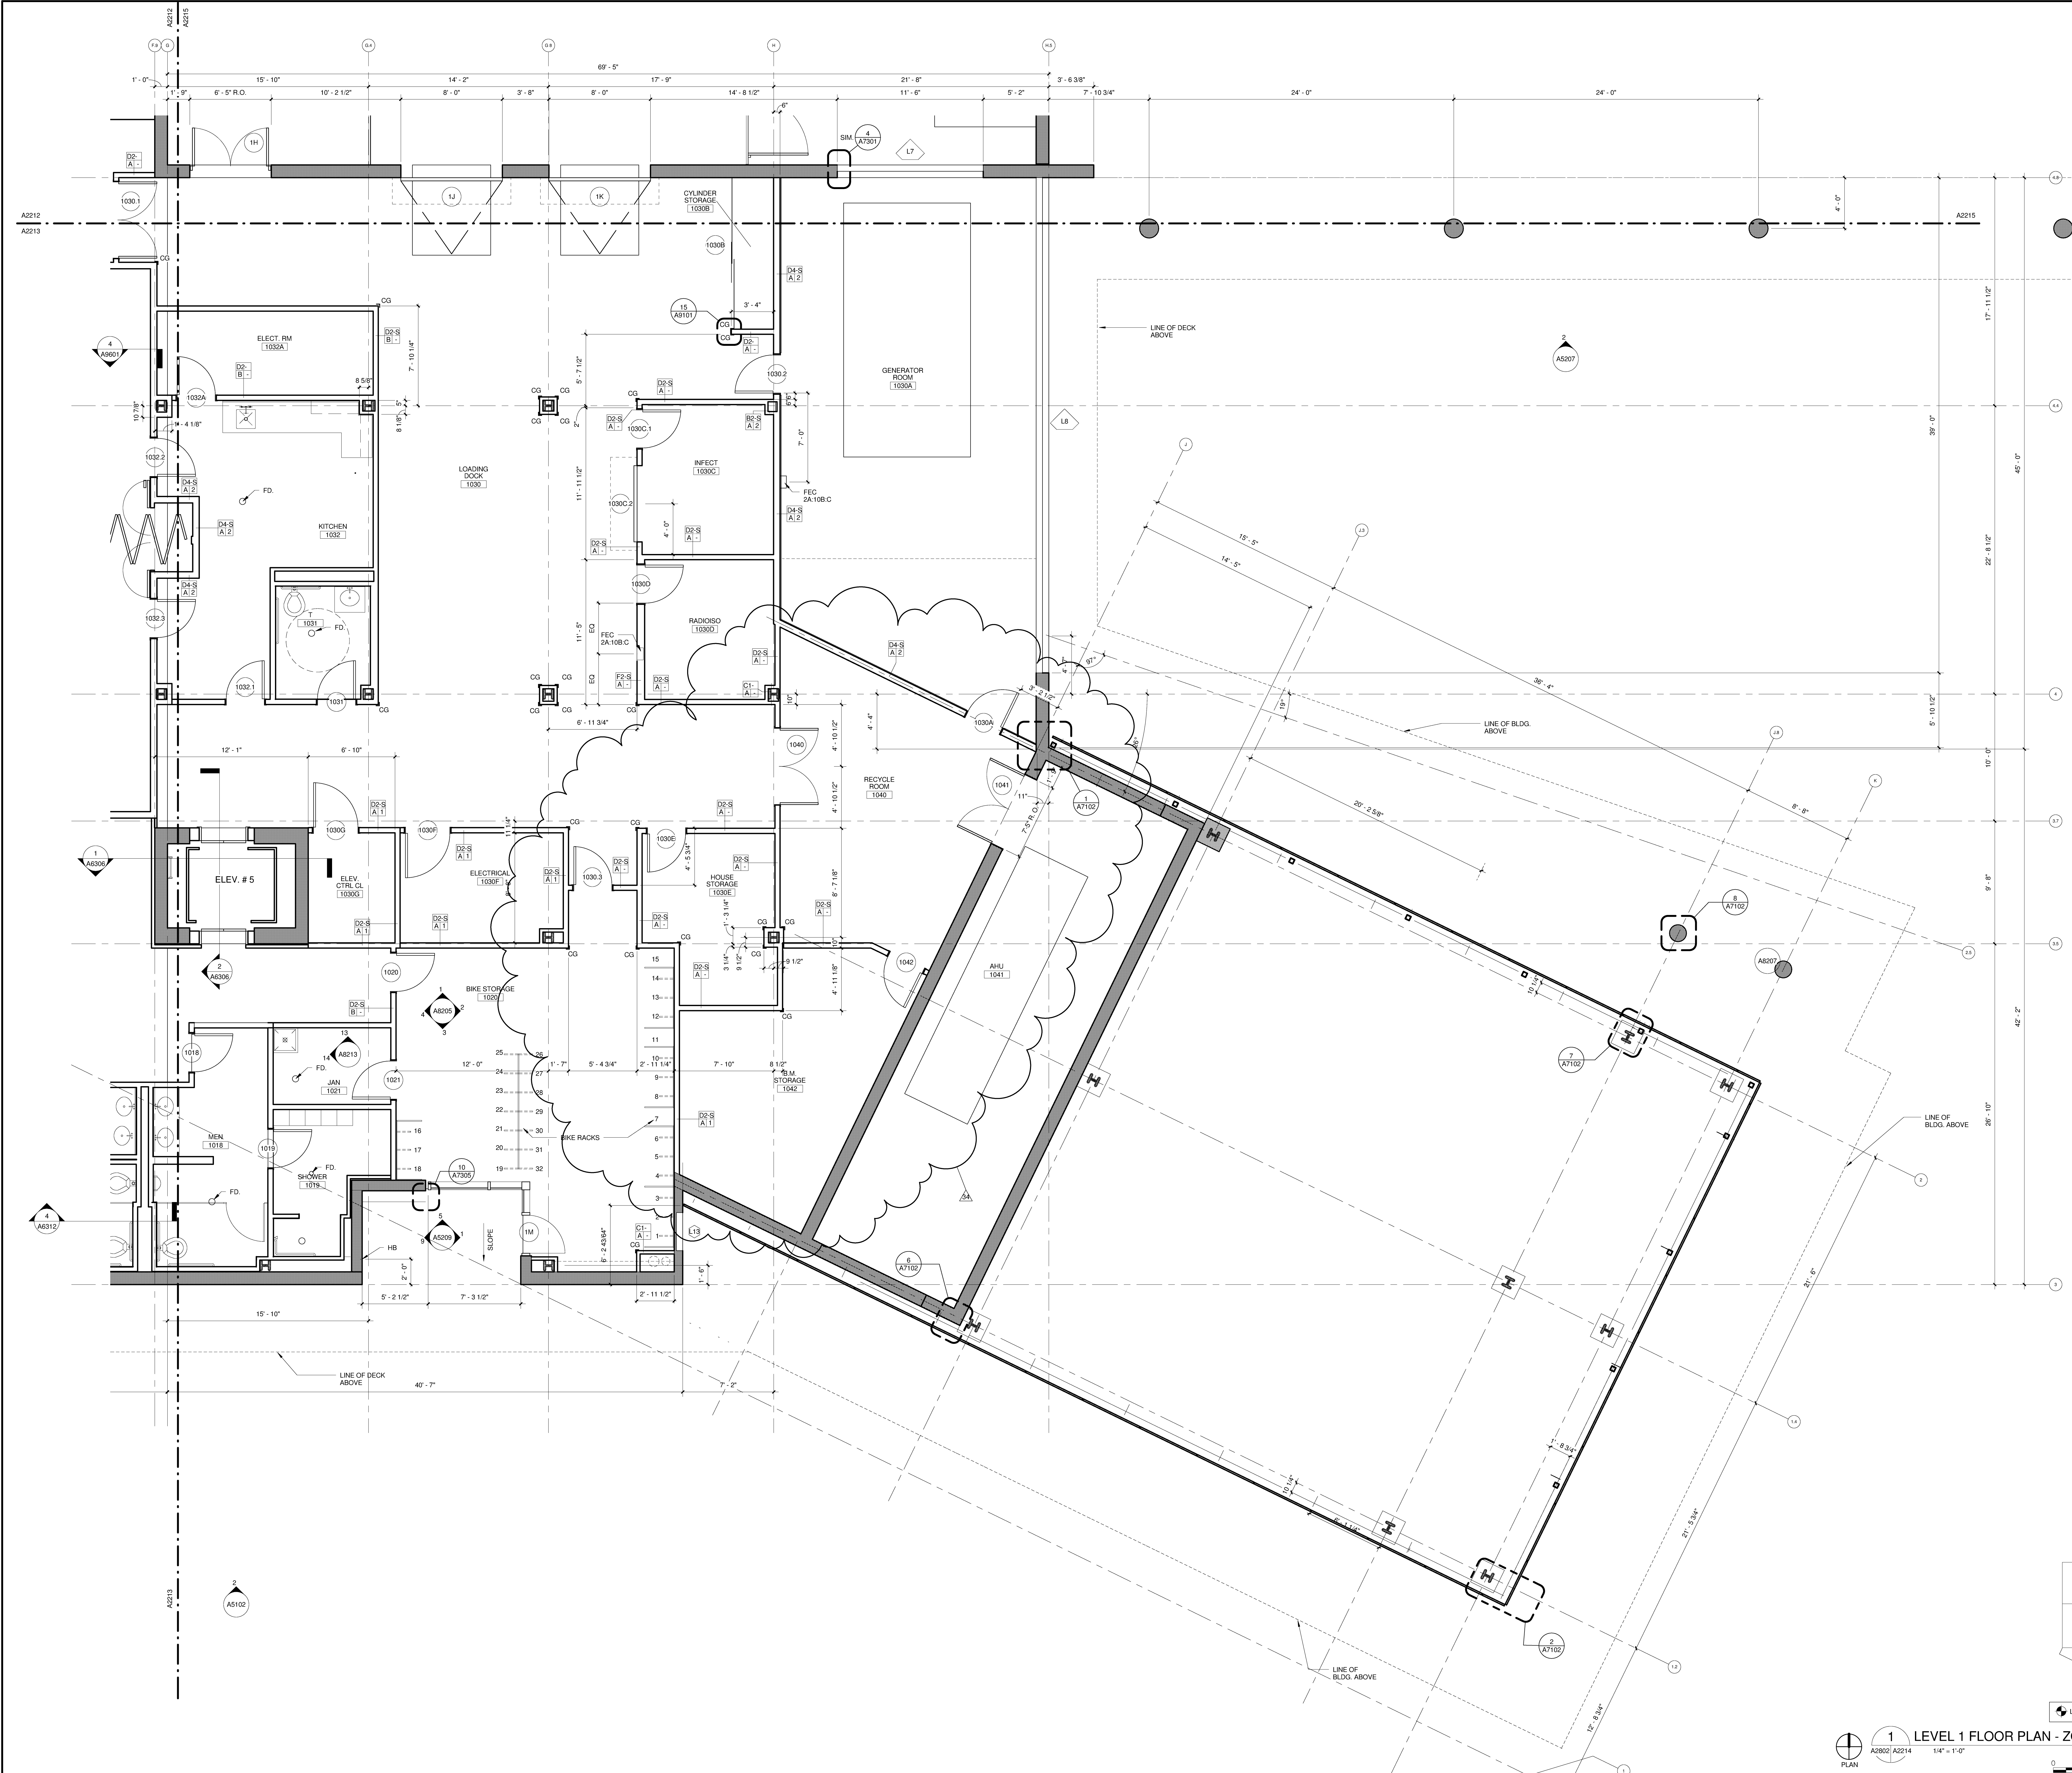

1
A2202, A2214
LEVEL 1 FLOOR PLAN - ZONE 4
1/4" = 1'-0"

LEVEL ONE DATUM: 374'

SHEET NAME
PARTIAL FLOOR PLAN - LEVEL
1 ZONE 4


DRAWN BY: Author
PROJECT # 200725.000

SHEET NUMBER

A2214

FENTRESS ARCHITECTS
410 Broadway, Denver, CO 80202
303.733.0800
DAVIS PERKINS
2001 First Avenue, San Diego, CA 92101

CONSULTANT
Lankford Phelps Consortium LLC
655 West Broadway, Suite 1400, San Diego, CA 92101
619.594.0000

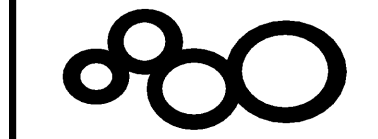

SANFORD CONSORTIUM FOR REGENERATIVE MEDICINE
2880 TORREY PINES SCENIC DRIVE
LA JOLLA, CALIFORNIA 92037

ISSUED FOR DATE	
BID PK #1 100 CD	10.06.08
50% PROGRESS	10.24.08
BID PK #1 80 CD	12.01.08
BID PK #1 100 CD	02.16.09
BID PK #2 100 CD	03.26.09
100% CD	05.08.09
ADA REVIEW	08.26.09
CD-3	01.07.10
CD-4	04.15.10
ASI - 021	11.05.10
ASI - 021 R1	01.07.11