

| ISSUED FOR       | DATE     |
|------------------|----------|
| BIO PK #1 100 CD | 10.06.09 |
| 50% PROGRESS     | 10.24.09 |
| BIO PK #1 80 CD  | 12.01.09 |
| BIO PK #1 100 CD | 02.16.09 |
| BIO PK #2 100 CD | 03.26.09 |
| 100% CD          | 05.08.09 |
| CD-3             | 01.07.10 |

**SANFORD CONSORTIUM FOR REGENERATIVE MEDICINE**  
2880 TORREY PINES SCENIC DRIVE  
LA JOLLA, CALIFORNIA 92037



CONSULTANT

Loggia@Pines Consortium, LLC  
2880 Torrey Pines Scenic Drive, Suite 100  
La Jolla, CA 92037  
(619) 594-8887


**DAVIS DAVIS ARCHITECTS**  
401 Broadway, Suite 200  
San Diego, CA 92101  
(619) 594-8887

**STAMP**  
Jeffrey W. Olson  
No. C-31761  
Exp. 03/31/12  
STATE OF CALIFORNIA  
LICENSED ARCHITECT


SHEET NAME  
PARTIAL FLOOR PLAN - LEVEL 1 ZONE 5

DRAWN BY: Author  
PROJECT #: 200728.000

SHEET NUMBER  
**A2215**

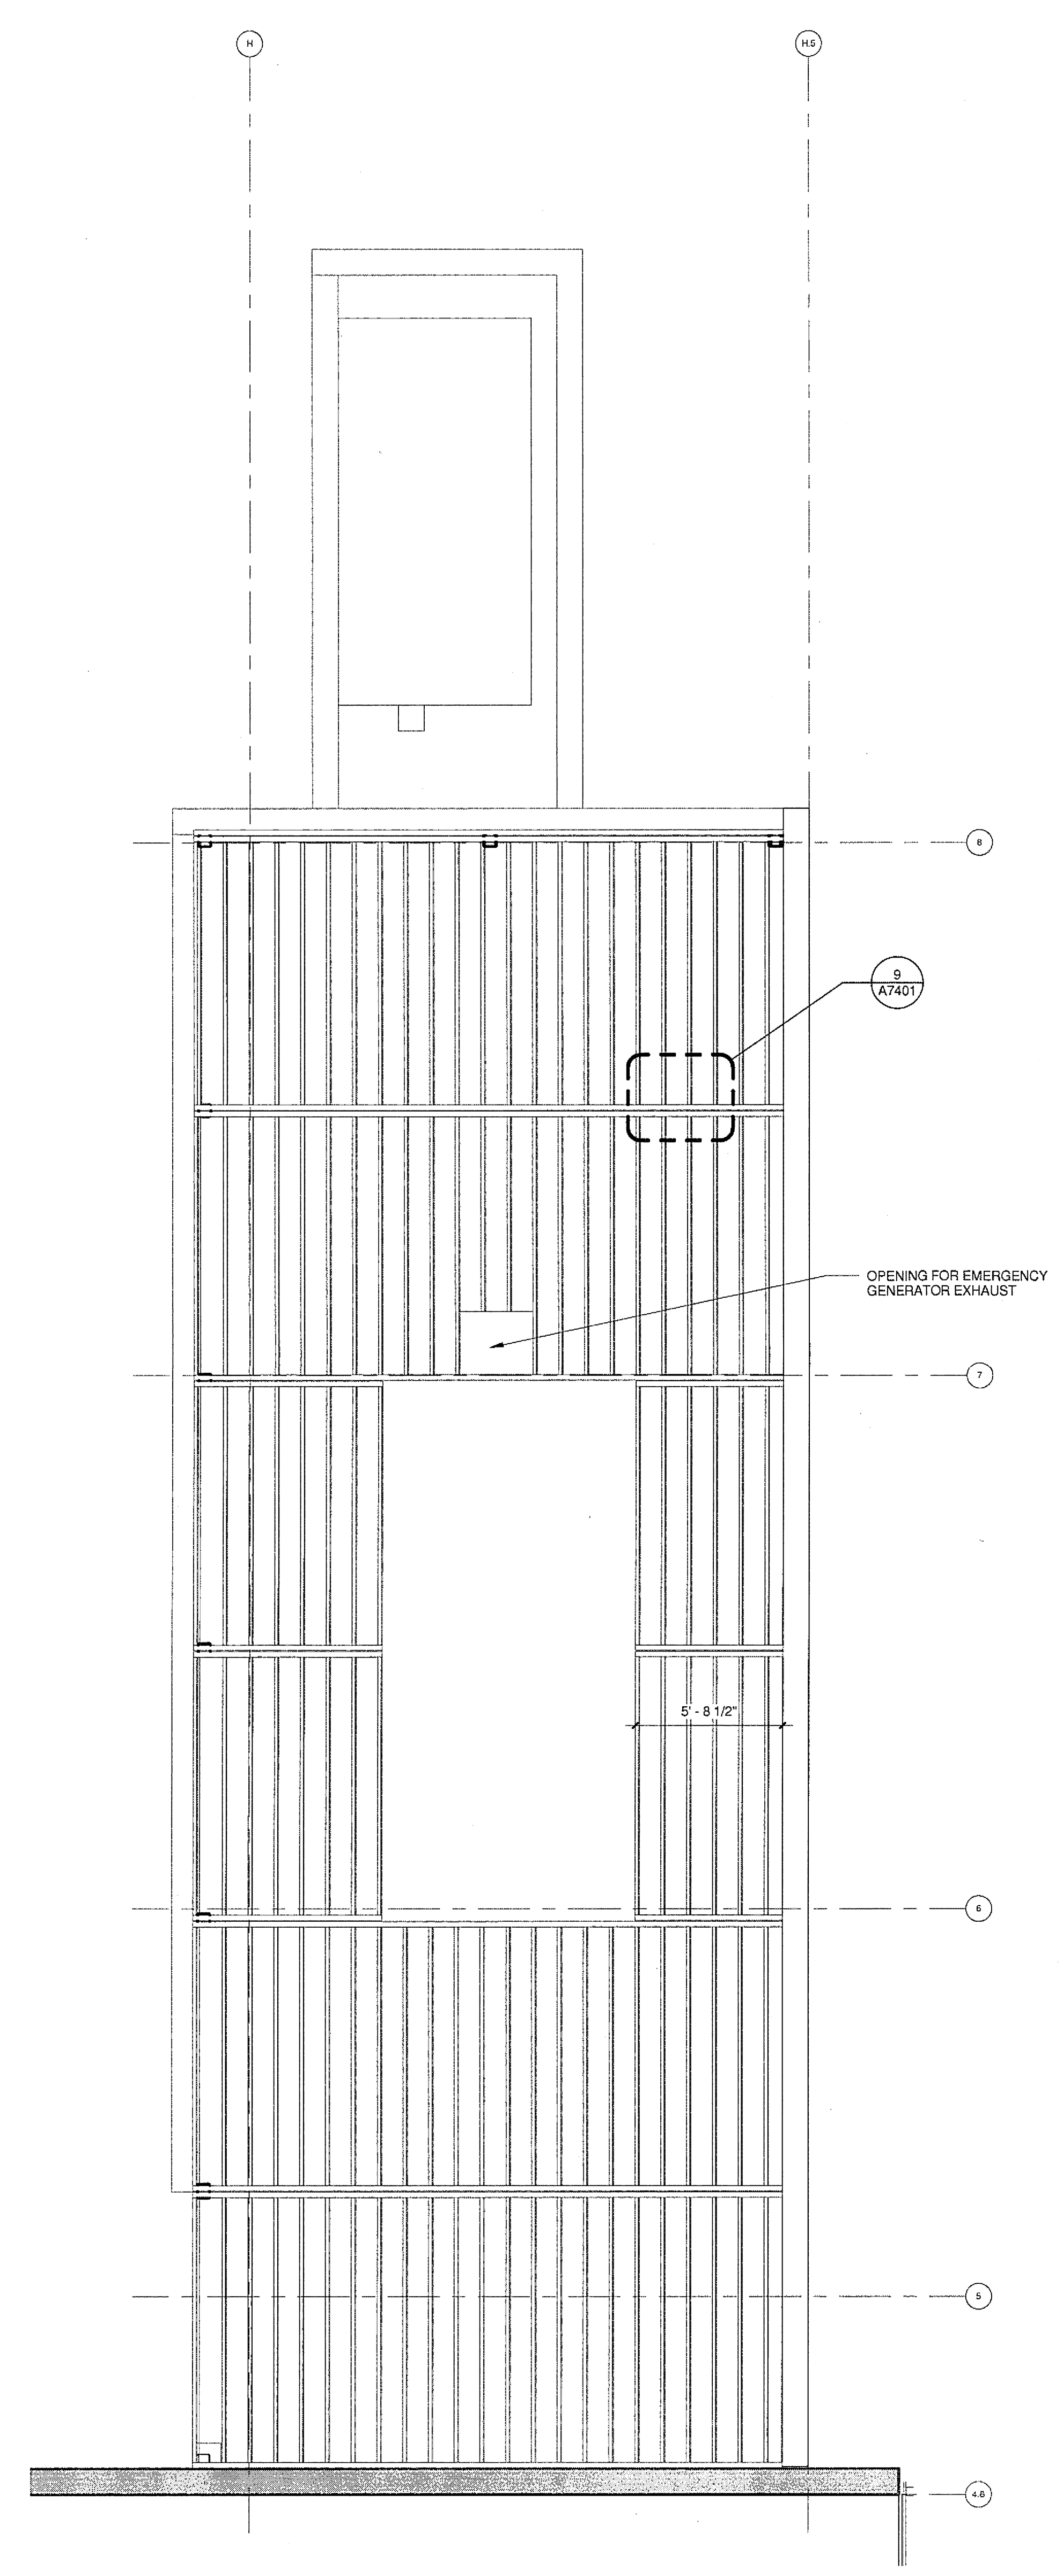


**1a LEVEL 2 PARTIAL ROOF PLAN**  
AS101 A2215 1/4" = 1'-0"

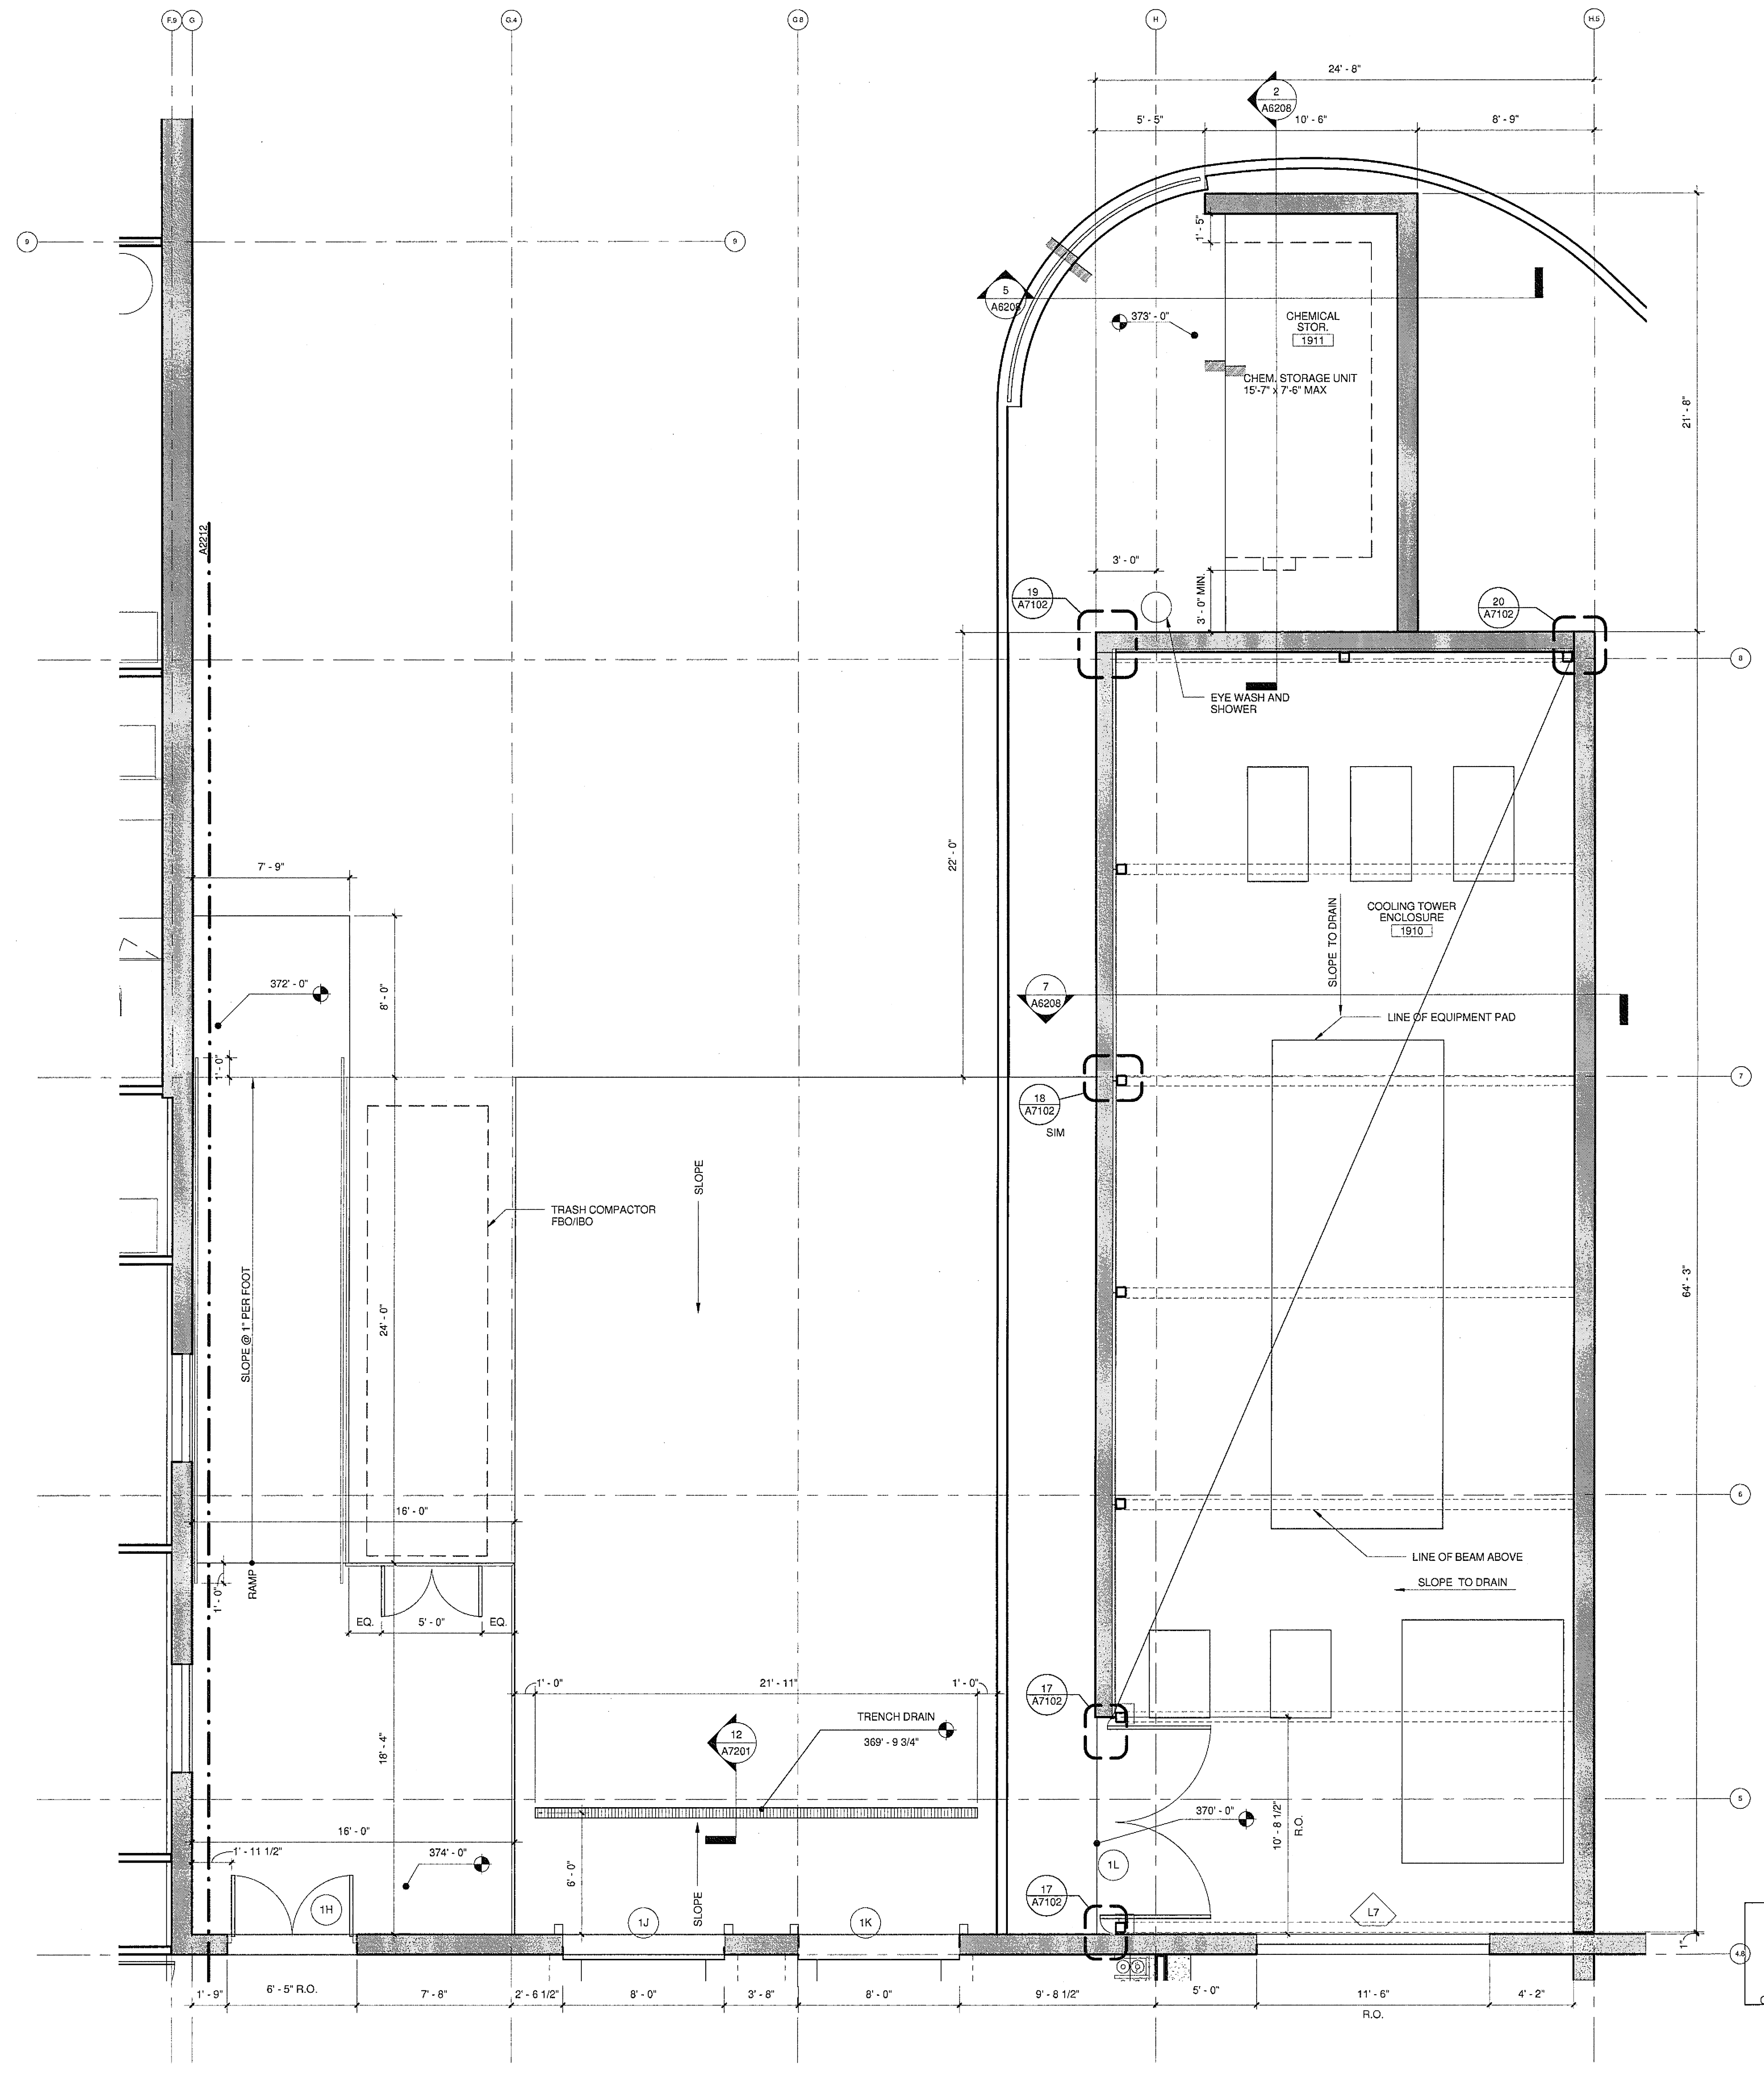

**1 LEVEL 1 FLOOR PLAN - ZONE 5**  
A2215 1/4" = 1'-0"

|                       |                                     |
|-----------------------|-------------------------------------|
| U.C.S.D.              |                                     |
| PRELIMINARY DRAWINGS  | <input type="checkbox"/>            |
| PROGRESS DRAWINGS     | <input type="checkbox"/>            |
| REVIEW DRAWINGS       | <input type="checkbox"/>            |
| CONSTRUCTION DRAWINGS | <input checked="" type="checkbox"/> |

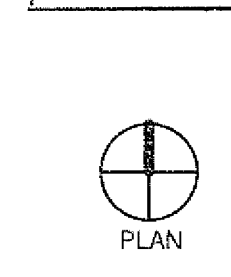

APPROVED  
FIRE AND PANIC ONLY  
04-15-2010  
STATE FIRE MARSHAL  
CONSTRUCTION SERVICES

