


ISSUED FOR DATE	
BID PK #1 100 CD	10.06.08
50% PROGRESS	10.24.08
BID PK #1 80 CD	12.01.08
BID PK #1 100 CD	02.16.09
BID PK #2 100 CD	03.26.09
100% CD	05.08.09
ADA REVIEW	08.26.09
CD-3	01.07.10
CD-4	04.15.10
ASH-10	08.13.10

SANFORD CONSORTIUM FOR REGENERATIVE MEDICINE

2880 TORREY PINES SCENIC DRIVE
LA JOLLA, CALIFORNIA 92037

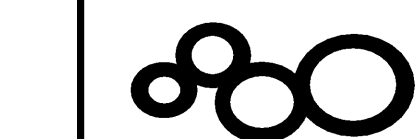

CONSULTANT

Larkford Phelps Consortium LLC
430 Wilshire Avenue, Suite 1400 Los Angeles, CA 90010
(213) 462-0000
www.larkordphelps.com

FENTRESS ARCHITECTS
430 Wilshire Avenue, Suite 1400 Los Angeles, CA 90010
(213) 462-0000
www.fentressarchitects.com


STAMP

SHEET NAME
PARTIAL FLOOR PLAN - LEVEL
2 ZONE 1

DRAWN BY: Author
PROJECT # 200725.000

SHEET NUMBER

A2221

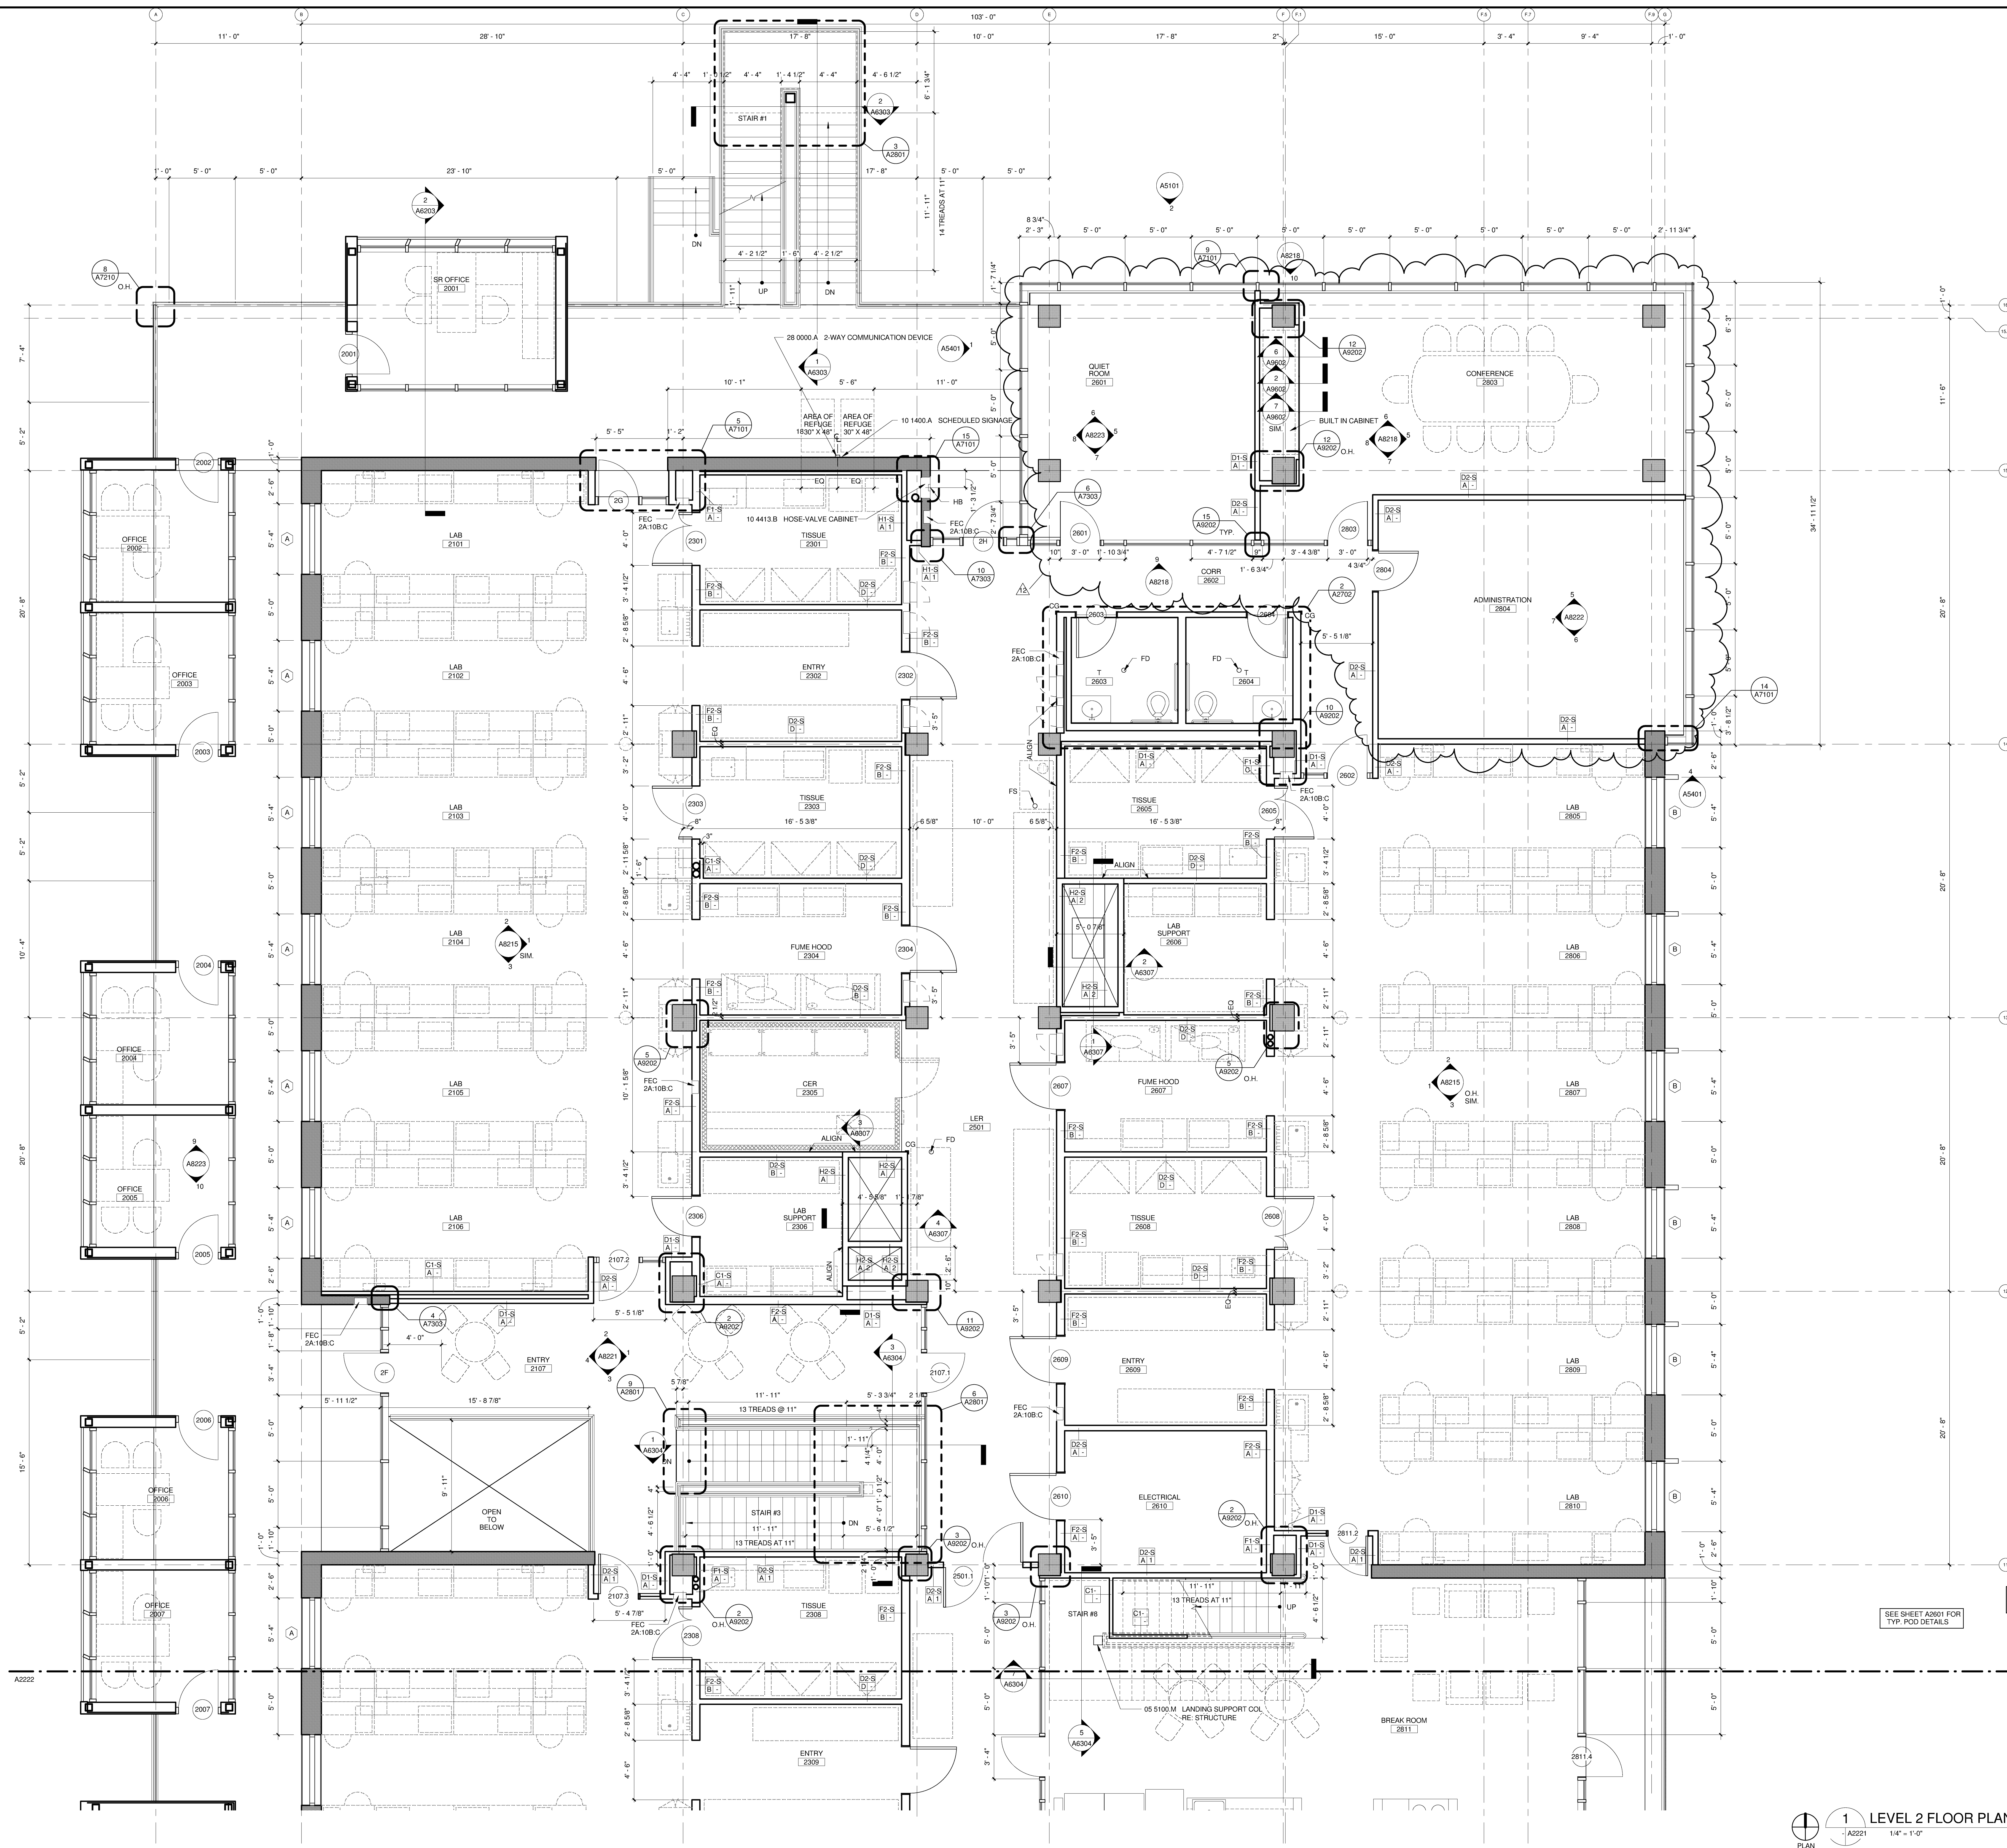

1 LEVEL 2 FLOOR PLAN - ZONE 1
A2221
1/4" = 1'-0"

8/12/2010 1:44:35 PM
C:\A-Revit\Projects\200725 SCRM_Medical_DL.rvt

Warning: It is a violation of the law for any person, unless acting under the direction of a licensed architect, to alter an item in any way. If an item in this document is altered, the altering architect, if other than the architect of record, shall affix to the item his seal and the notation "altered by" followed by his signature and the date of such alteration, and the specific description of the alteration.