


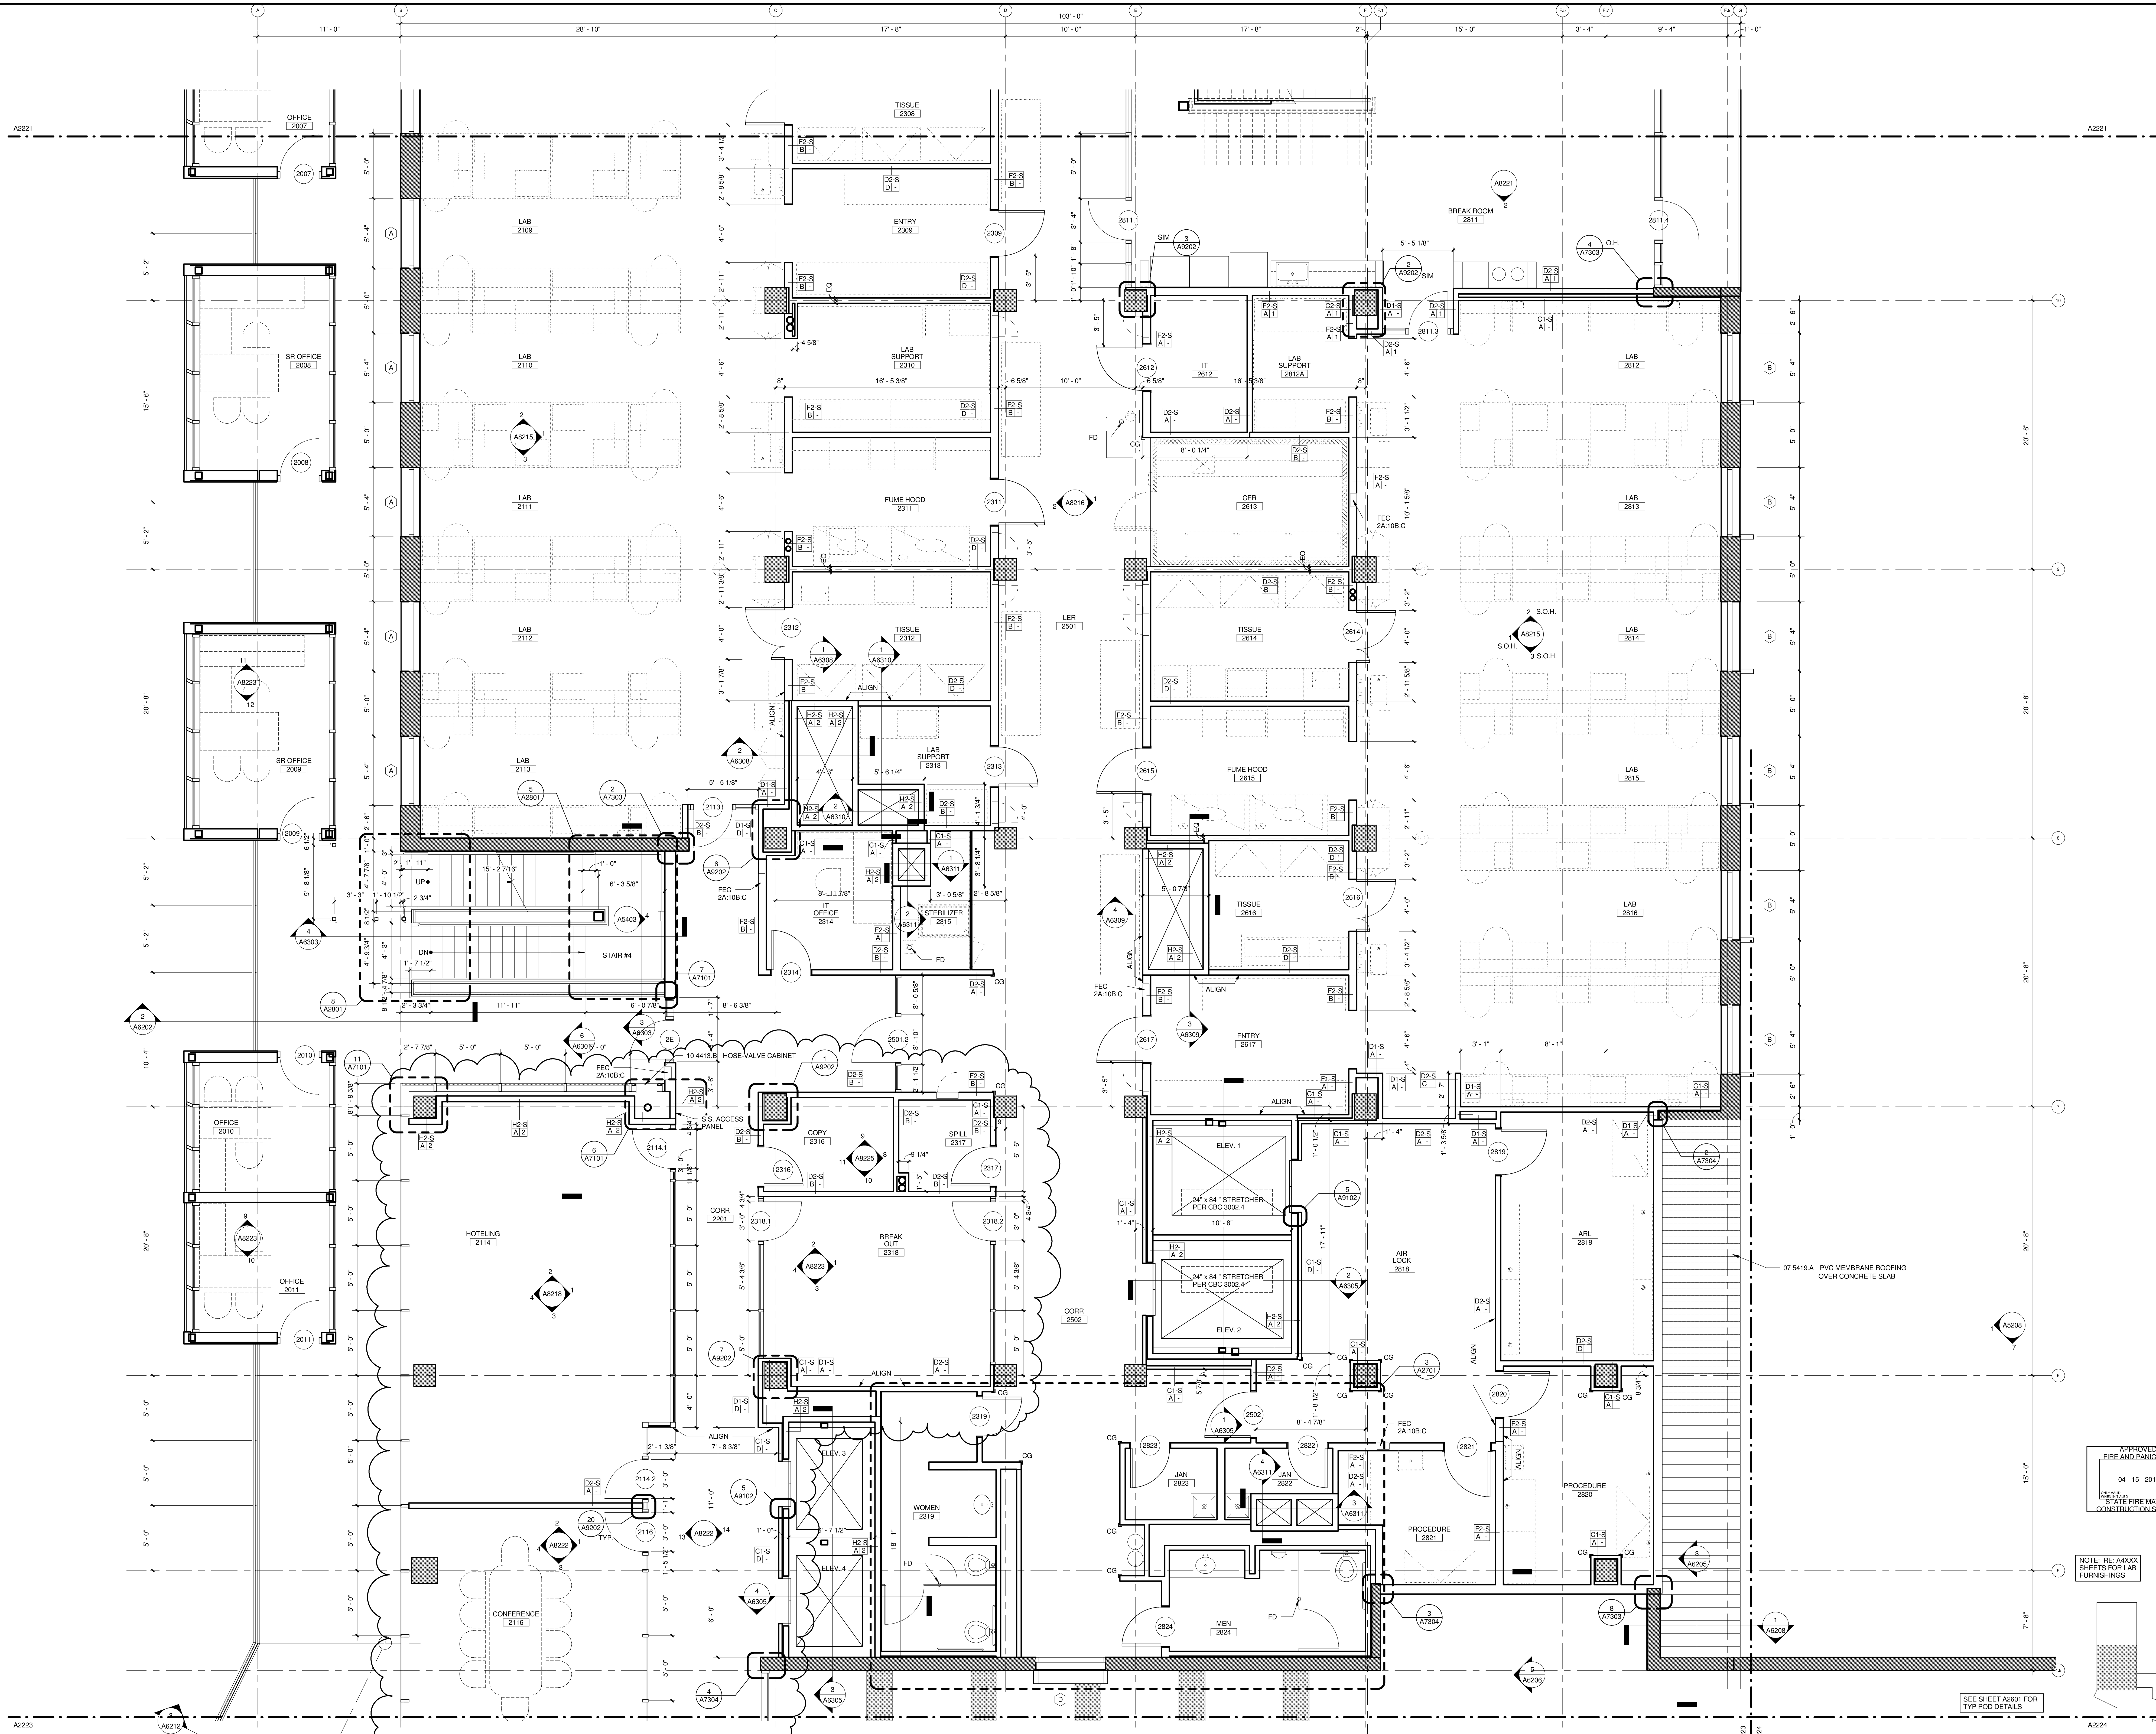

1 LEVEL 2 FLOOR PLAN - ZONE 2
1/4" = 1'-0"

SEE SHEET A2001 FOR
TYP FLOOR DETAILS

APPROVED
FIRE AND PANIC ONLY
04-15-2010
STATE FIRE MARSHAL
CONSTRUCTION SERVICES

NOTE: RE-A400X
SHEETS FOR LAB
FURNISHINGS

ISSUED FOR DATE

BID PK #1 100 CD	10.06.08
50% PROGRESS	10.24.08
BID PK #1 80 CD	12.01.08
BID PK #1 100 CD	02.16.09
BID PK #2 100 CD	03.26.09
100% CD	05.08.09
ADA REVIEW	08.26.09
CD-3	01.07.10
CD-4	04.15.10
ASH-10	08.13.10

SANFORD CONSORTIUM FOR REGENERATIVE MEDICINE

2880 TORREY PINES SCENIC DRIVE
LA JOLLA, CALIFORNIA 92037

CONSULTANT

Larkford Phelps Consortium LLC
1000 La Jolla Village Drive, Suite 100
La Jolla, CA 92037
(619) 451-1000

FENTRESS ARCHITECTS

410 Broadway, Denver, CO 80202
303.733.1888

STAMP

STATE FIRE MARSHAL
CONSTRUCTION SERVICES

SHEET NAME

PARTIAL FLOOR PLAN - LEVEL 2 ZONE 2

DRAWN BY: Author

PROJECT # 200725.000

SHEET NUMBER

A2222