
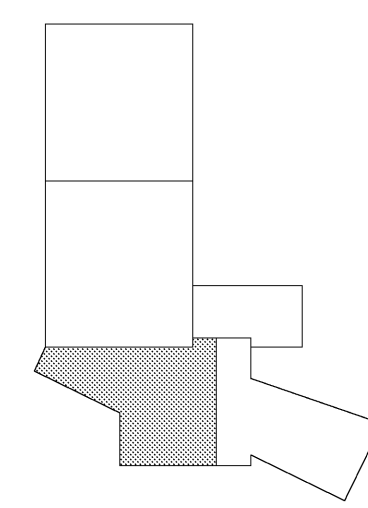


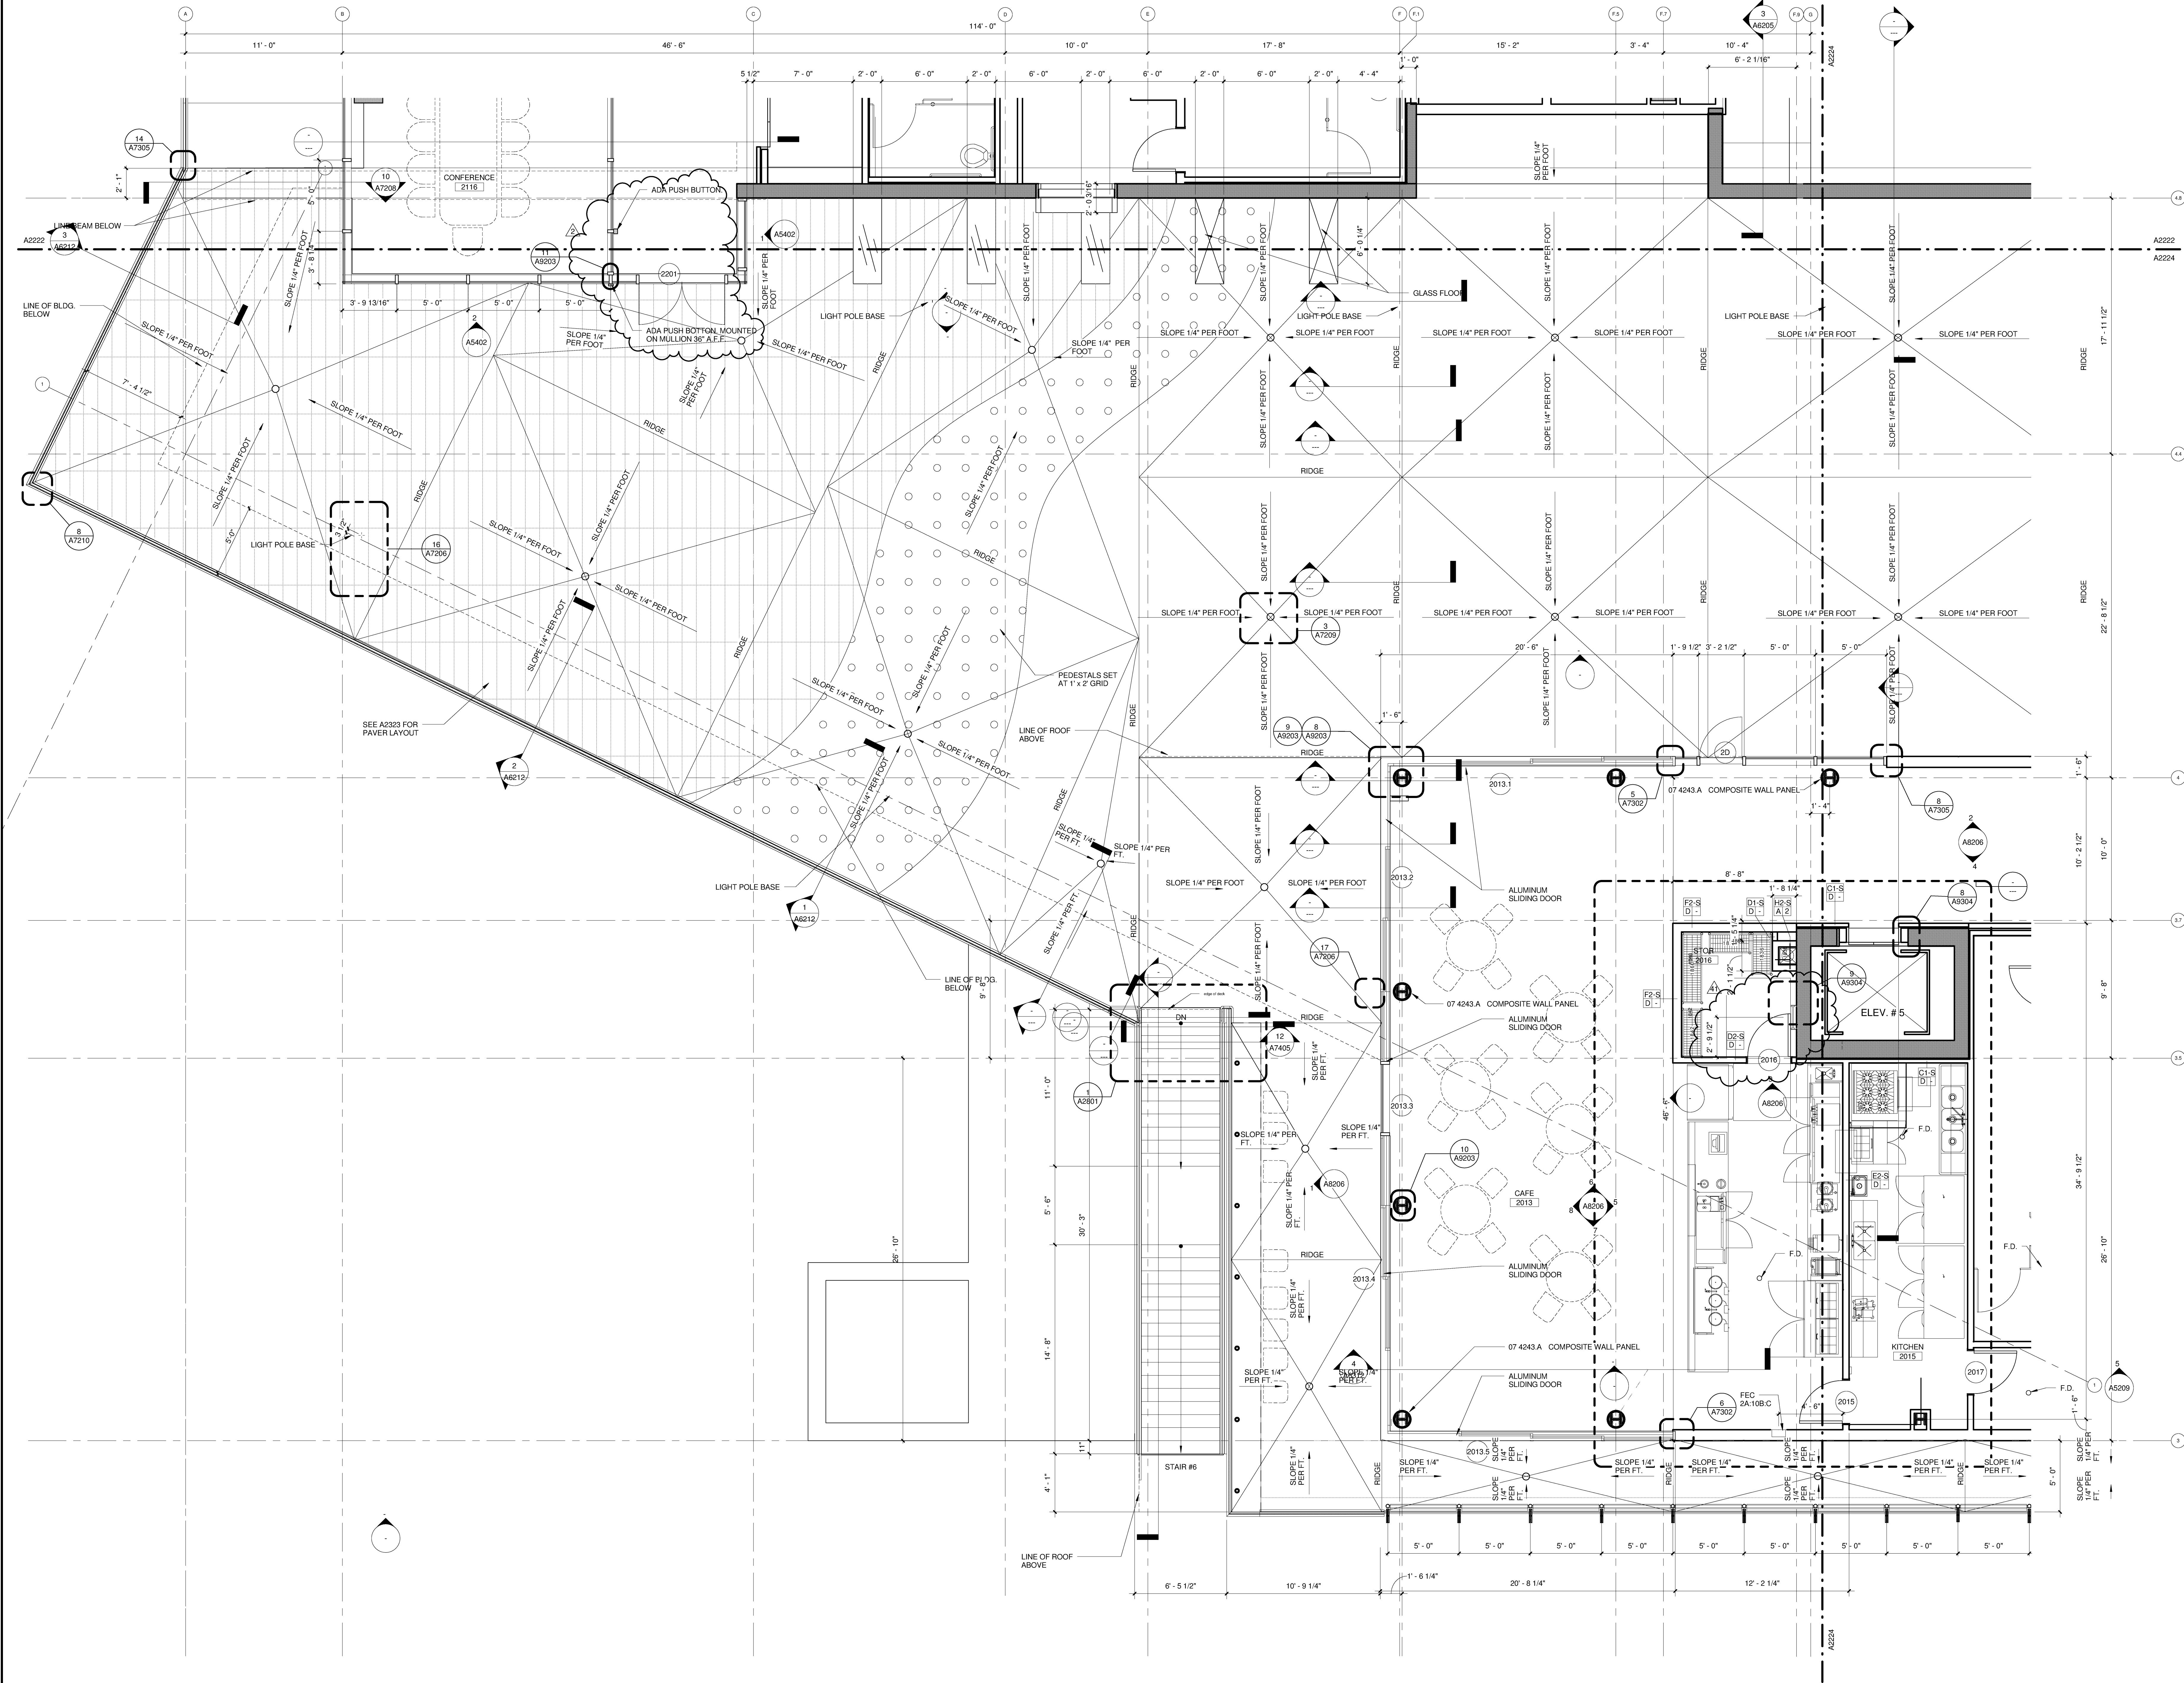

LEVEL TWO DATUM: 390'

# SANFORD CONSORTIUM FOR REGENERATIVE MEDICINE

2880 TORREY PINES SCENIC DRIVE  
LA JOLLA, CALIFORNIA 92037

CONSULTANT

LankfordPhelps Consortium LLC  
10000 La Jolla Village Drive, Suite 100  
La Jolla, CA 92037

FENTRESS ARCHITECTS

425 Westmore Avenue, 3rd Floor  
San Francisco, CA 94103  
(415) 775-0000

DAVIS ARCHITECTS

2001 17th Avenue  
San Francisco, CA 94103

STAMP

SHEET NAME  
PARTIAL FLOOR PLAN - LEVEL  
2 ZONE 3

DRAWN BY: Author  
PROJECT # 200725.000

SHEET NUMBER

A2223

| ISSUED FOR DATE  |          |  |
|------------------|----------|--|
| BID PK #1 100 CD | 10.06.08 |  |
| 50% PROGRESS     | 10.24.08 |  |
| BID PK #1 80 CD  | 12.01.08 |  |
| BID PK #1 100 CD | 02.16.09 |  |
| BID PK #2 100 CD | 03.26.09 |  |
| 100% CD          | 05.08.09 |  |
| ADA REVIEW       | 08.26.09 |  |
| CD-3             | 01.07.10 |  |
| CD-4             | 04.15.10 |  |
| ASH-10           | 08.13.10 |  |
| ASH-18           | 11.17.10 |  |
| ASH-18-R1        | 02.16.11 |  |
| ASH-18-R2        | 03.16.11 |  |