



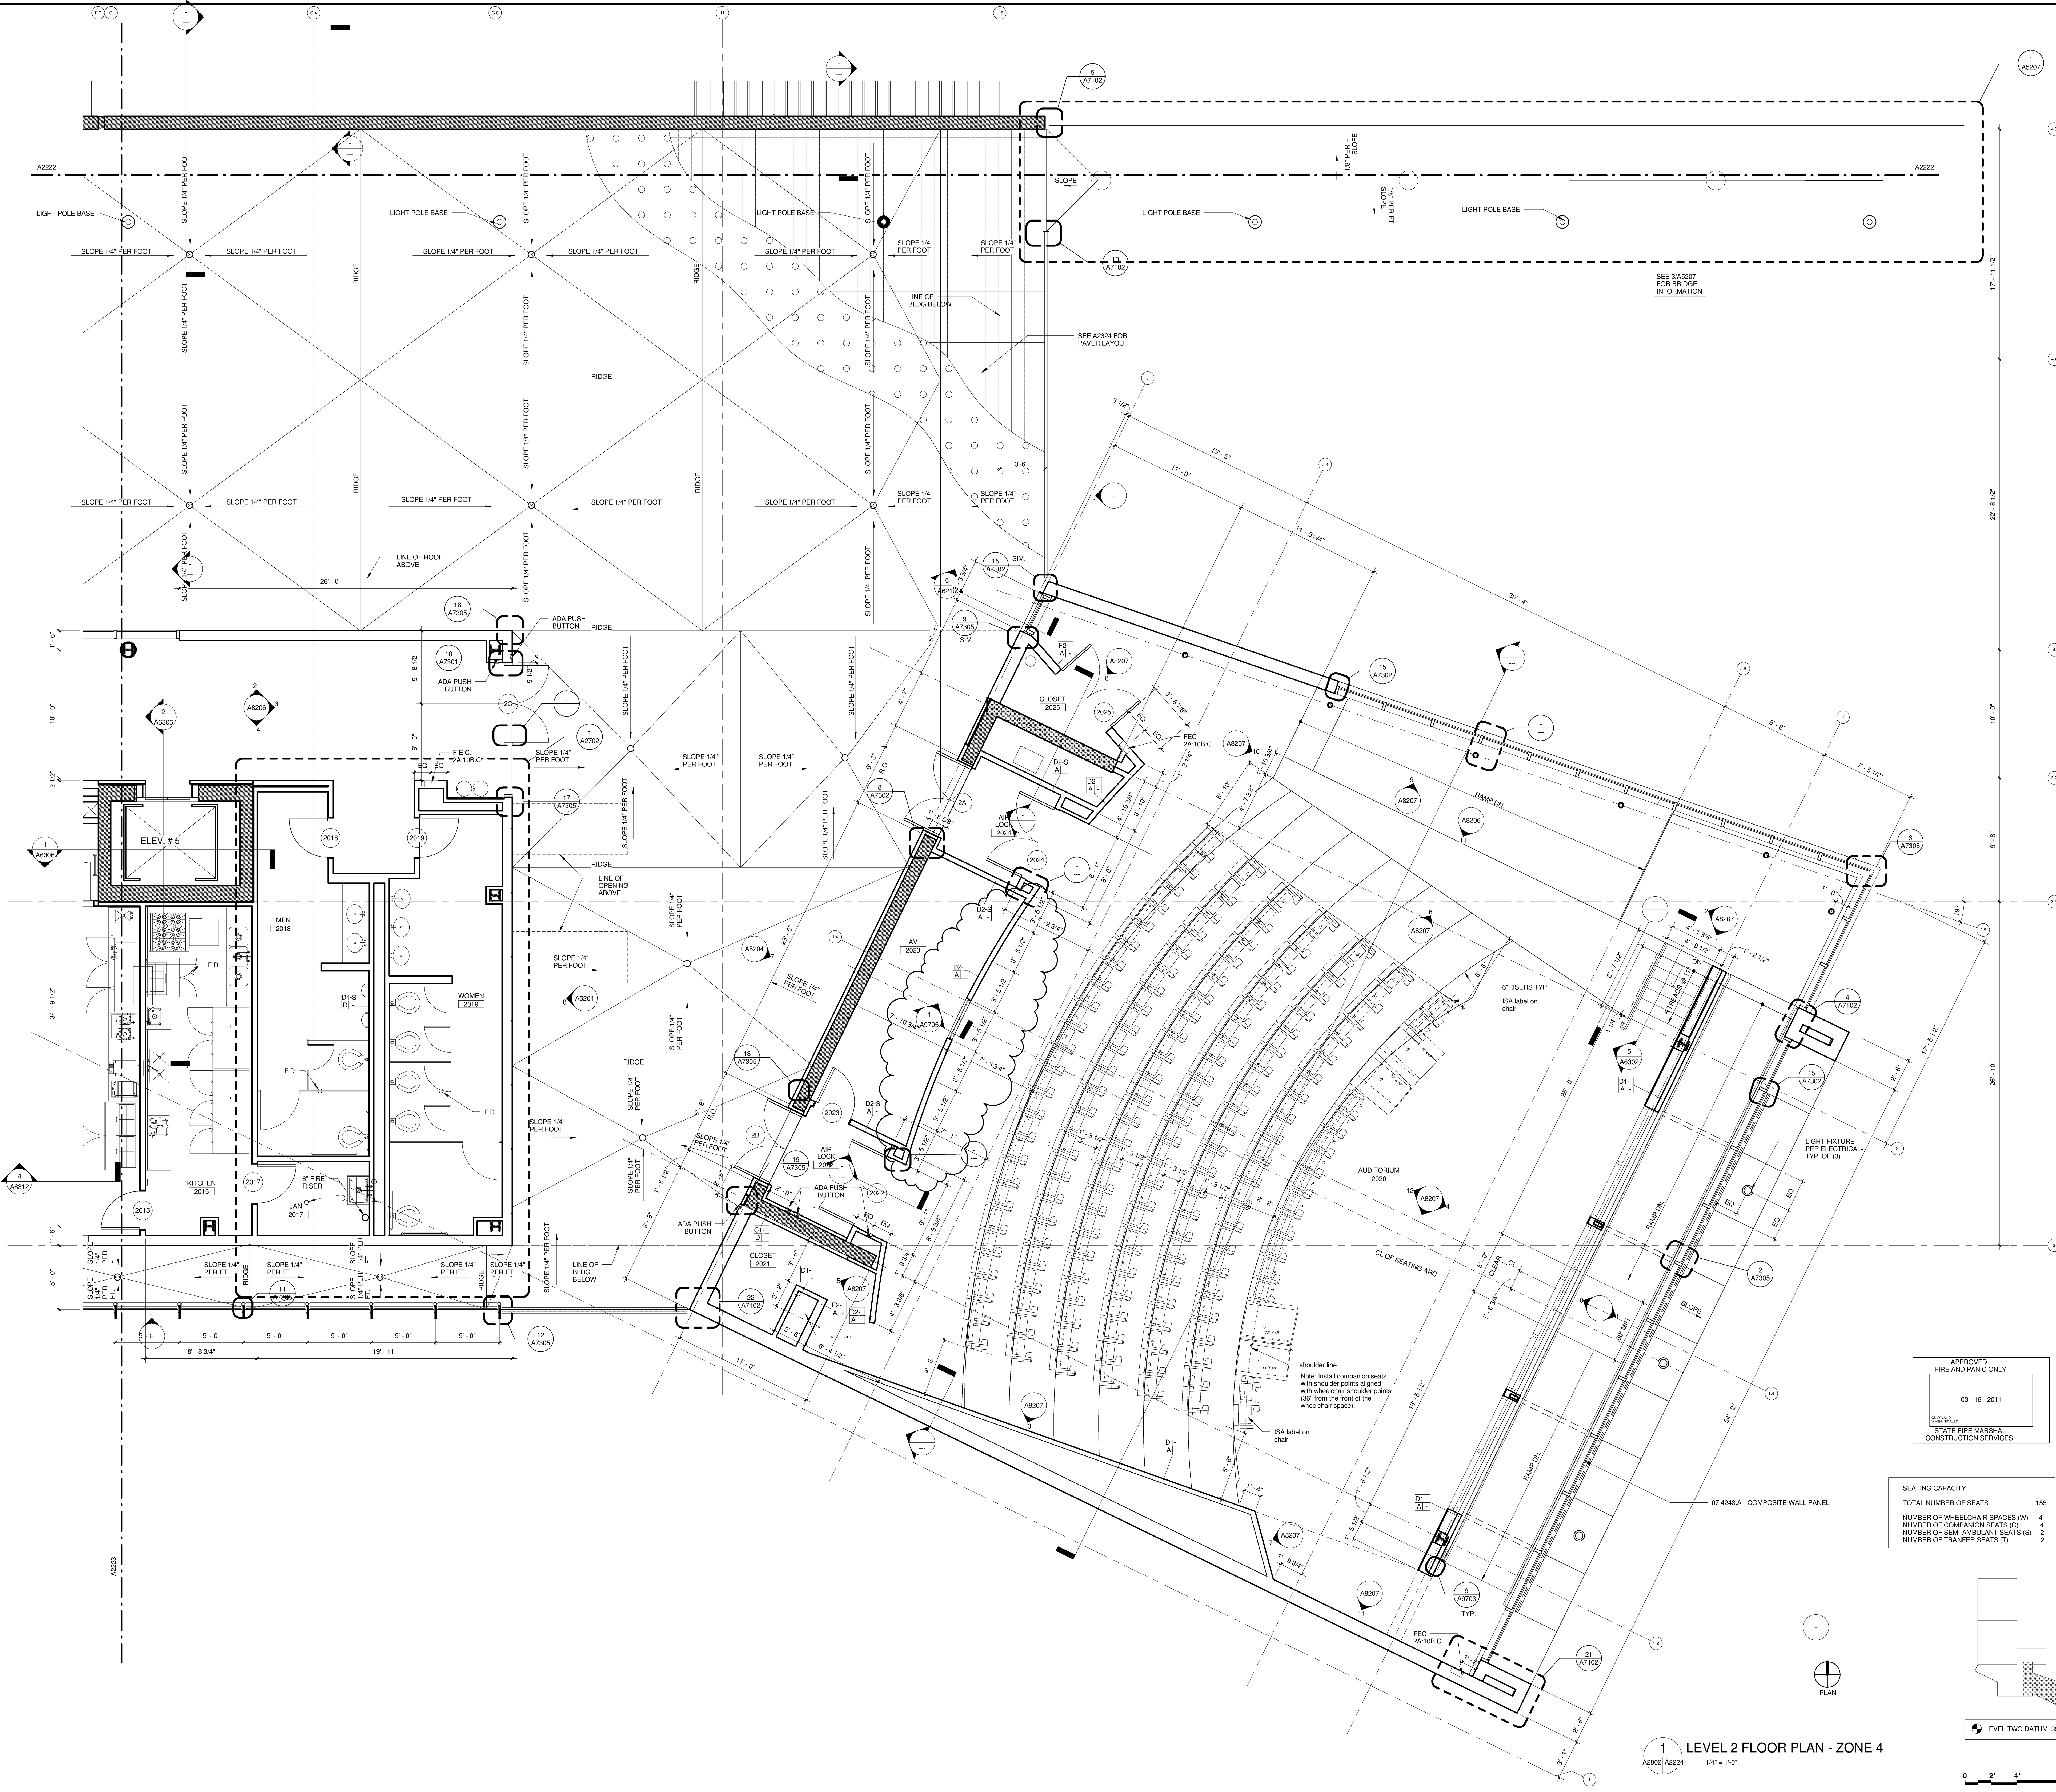

1 LEVEL 2 FLOOR PLAN - ZONE 4
A2202/A2224 1/4" = 1'-0"

SEATING CAPACITY:	
TOTAL NUMBER OF SEATS:	155
NUMBER OF WHEELCHAIR SPACES (W)	4
NUMBER OF COMPANION SEATS (C)	4
NUMBER OF SEMI-AMBULANT SEATS (S)	2
NUMBER OF TRANSFER SEATS (T)	2

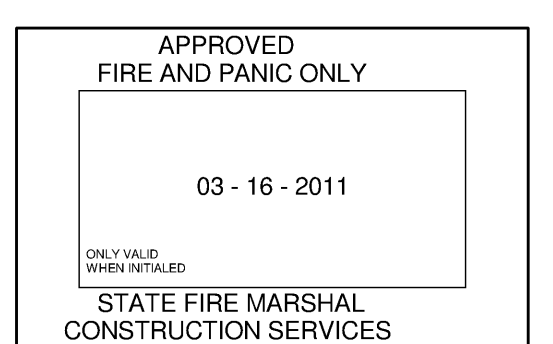

ISSUED FOR DATE

BID PK #1 100 CD	10.06.08
50% PROGRESS	10.24.08
BID PK #1 80 CD	12.01.08
BID PK #1 100 CD	02.16.09
BID PK #2 100 CD	03.26.09
100% CD	05.08.09
ADA REVIEW	08.20.09
CD-3	01.07.10
CD-4	04.15.10
ASH-18	11.17.10
RE-1037	12.28.10
ASH-18-R1	02.16.11
ASH-18-R2	03.16.11

CONSULTANT

Lankford Phelps Consortium LLC
425 Broadway, Suite 1500, San Francisco, CA 94111
(415) 774-0000
www.lankfordphelps.com

FENTRESS ARCHITECTS

425 Broadway, Suite 1500, San Francisco, CA 94111
(415) 774-0000
www.fentressarchitects.com

STAMP

SHEET NAME
PARTIAL FLOOR PLAN - LEVEL
2 ZONE 4

DRAWN BY: Author
PROJECT # 200775.000
SHEET NUMBER

A2224

SANFORD CONSORTIUM FOR REGENERATIVE MEDICINE

2880 TORREY PINES SCENIC DRIVE
LA JOLLA, CALIFORNIA 92037