

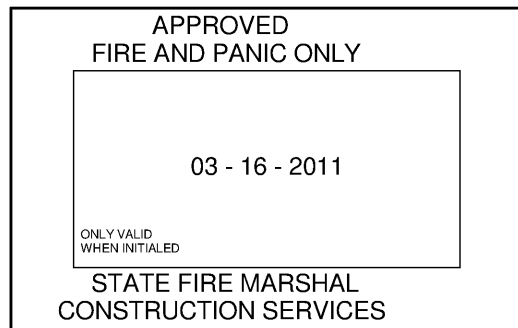


2/16/2011 12:00:12 PM
C:\SRM\000725\SRM local.rvt

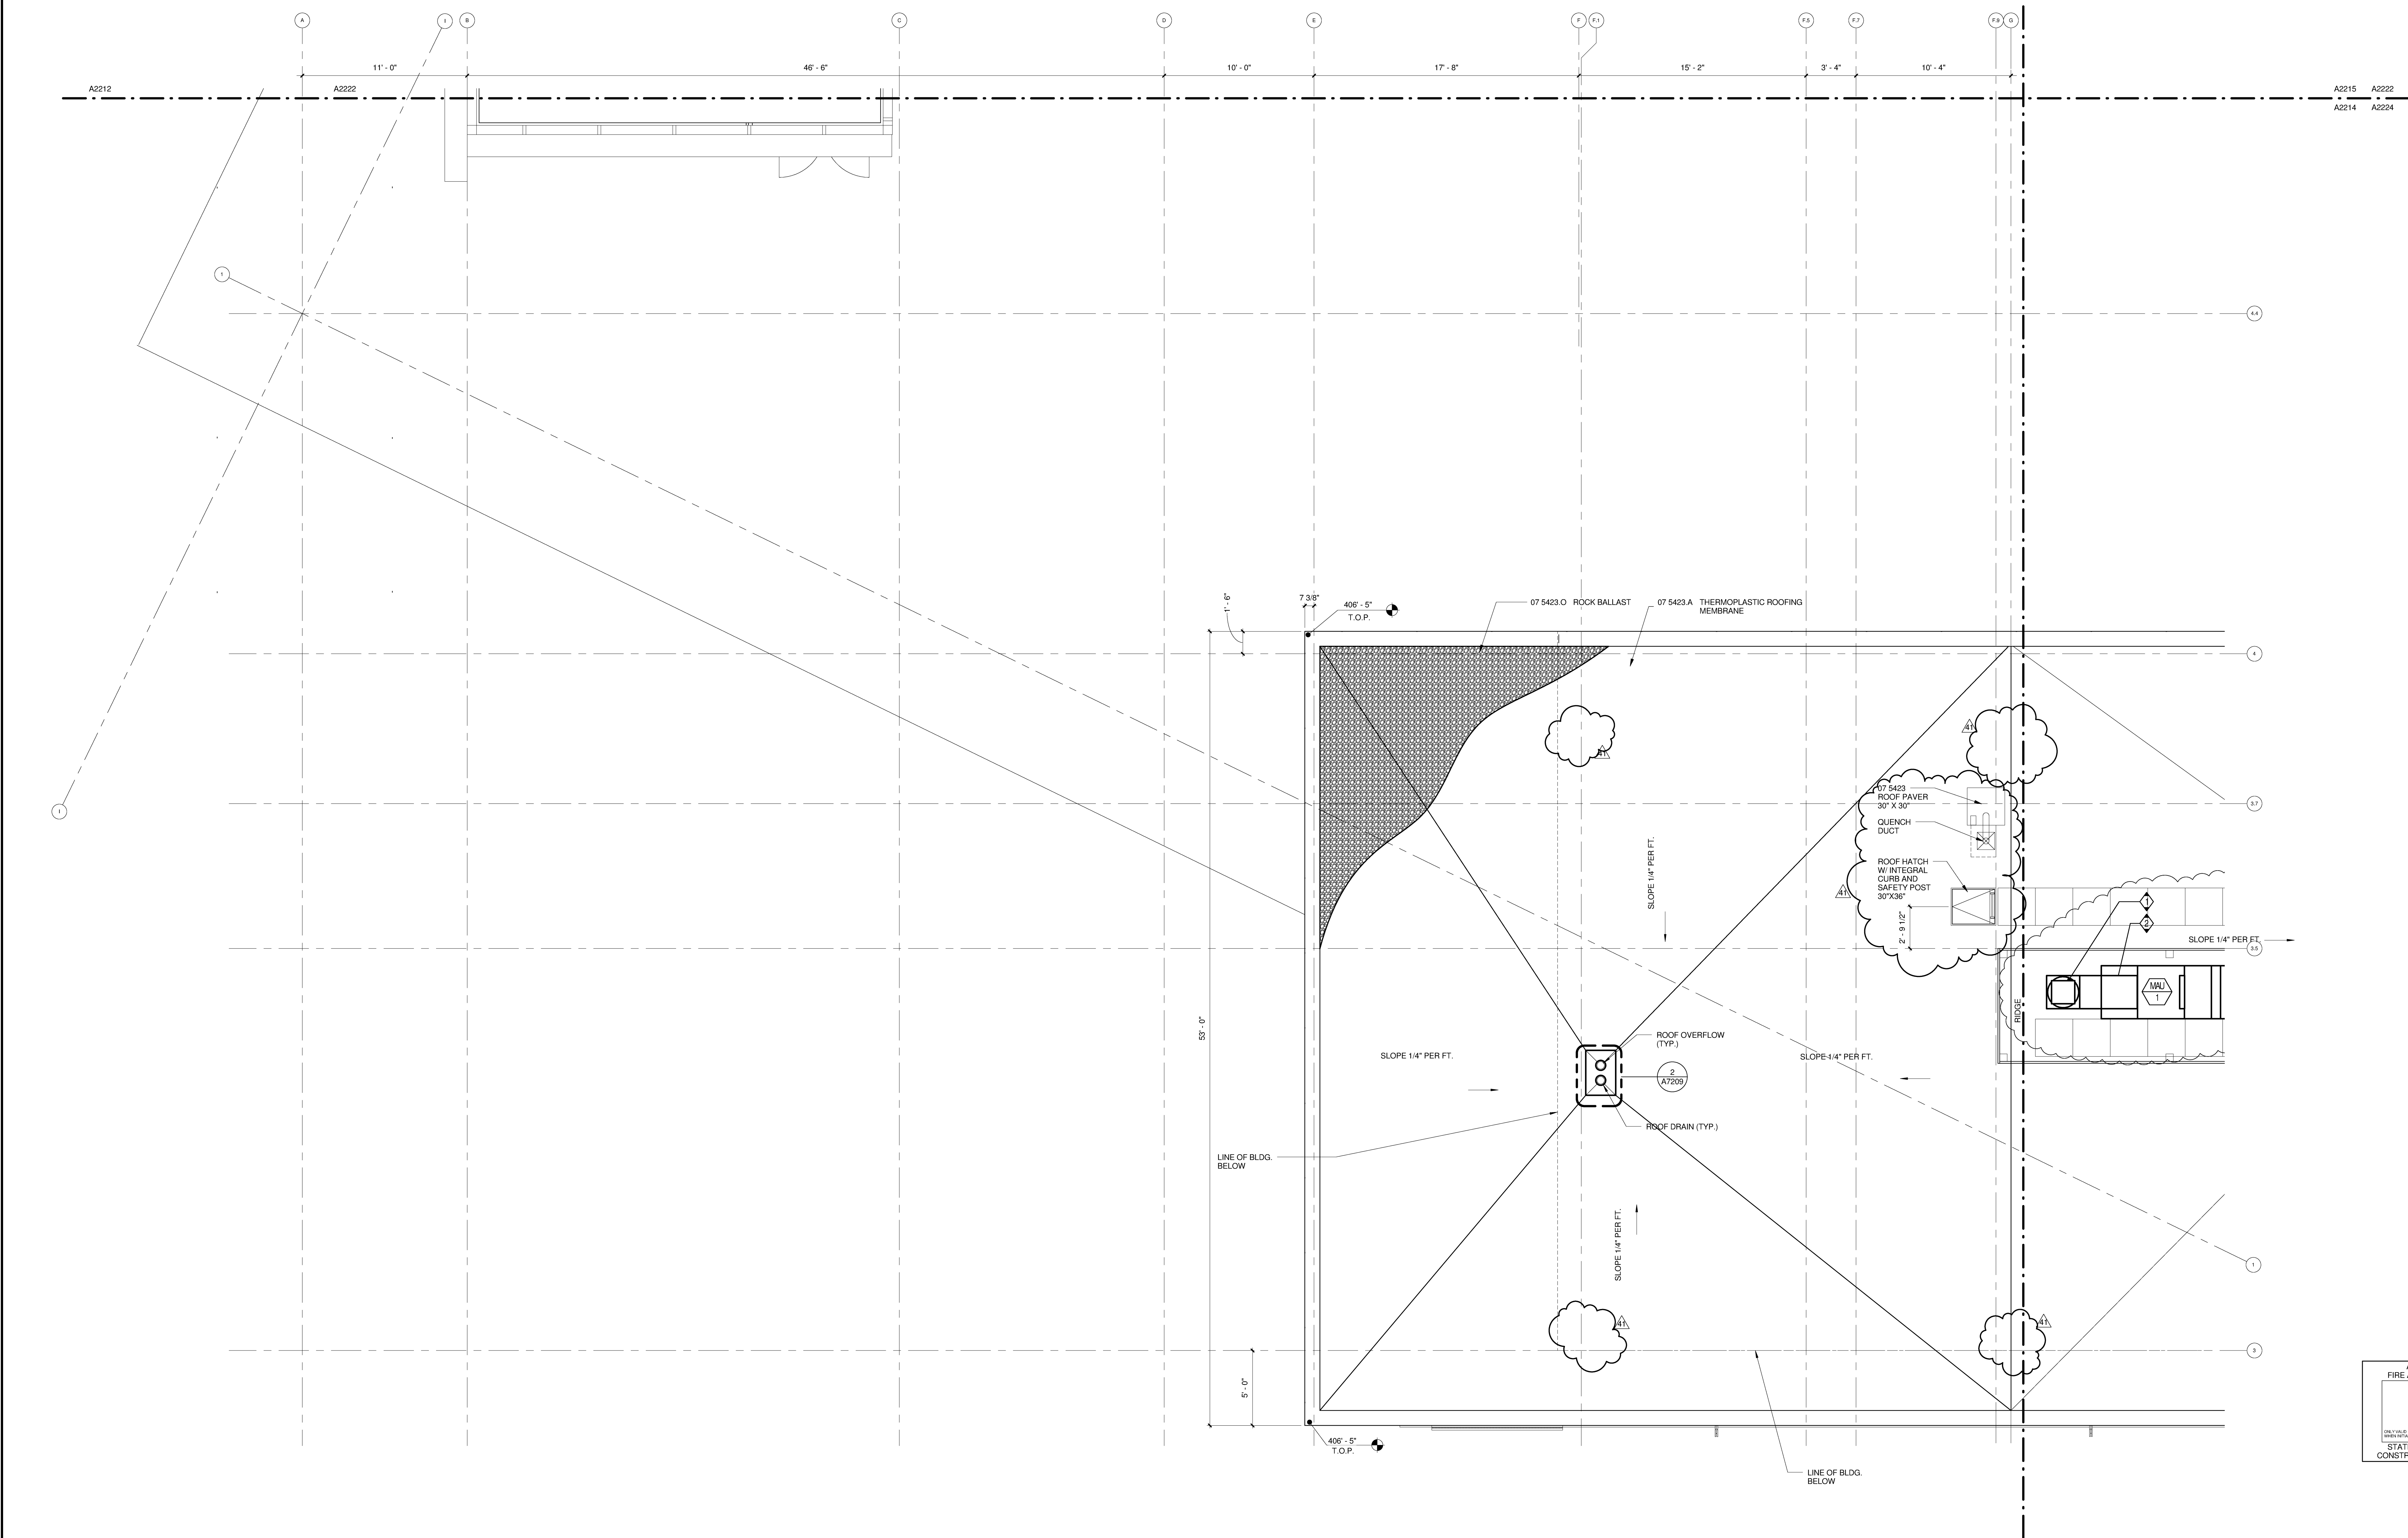

1 ROOF PLAN - ZONE 3
A2233 1/4" = 1'-0"

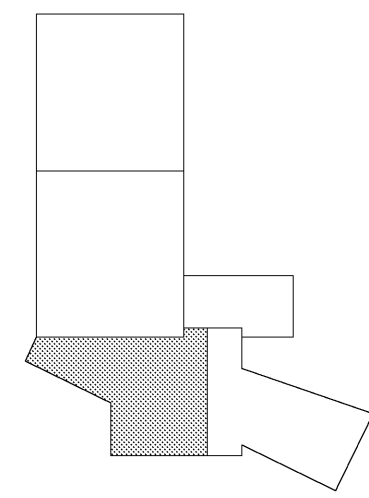

ISSUED FOR DATE	
BID PK #1 100 CD	10.06.08
50% PROGRESS	10.24.08
BID PK #1 80 CD	12.01.08
BID PK #1 100 CD	02.16.09
BID PK #2 100 CD	03.26.09
100% CD	05.08.09
CD 3	01.07.10
CD 4	04.15.10
ASH-18-R1	02.16.11
ASH-18-R2	03.16.11

SANFORD CONSORTIUM FOR REGENERATIVE MEDICINE
2880 TORREY PINES SCENIC DRIVE
LA JOLLA, CALIFORNIA 92037



CONSULTANT
Lankford/Phelps Consortium LLC
400 West 10th Street, Suite 1500
San Antonio, Texas 78205-1500
(214) 592-0000

FENTRESS ARCHITECTS
420 Broadway, Denver, CO 80202
(303) 733-5800
D A V I S
300 West 1st Avenue, Suite 200, Denver, CO 80202
(303) 733-5800

STAMP
SHEET NAME
PARTIAL ROOF PLAN - ROOF
ZONE 3
DRAWN BY: Author
PROJECT # 200725.000
SHEET NUMBER
A2233

Warning: It is a violation of the law for any person, unless acting under the direction of a licensed architect, to alter an item in any way. If an item in this document is altered, the altering architect, if other than the architect of record, shall affix to the item his seal and the notation "altered by" followed by his signature and the date of such alteration, and the specific description of the alteration.