


ISSUED FOR DATE	
BID PK #1 100 CD	10.06.08
50% PROGRESS	10.24.08
BID PK #1 80 CD	12.01.08
BID PK #1 100 CD	02.16.09
BID PK #2 100 CD	03.26.09
100% CD	05.08.09
ADA REVIEW	08.26.09
CD-3	01.07.10
CD-4	04.15.10
ASH-10	08.13.10

SANFORD CONSORTIUM FOR REGENERATIVE MEDICINE
2880 TORREY PINES SCENIC DRIVE
LA JOLLA, CALIFORNIA 92037

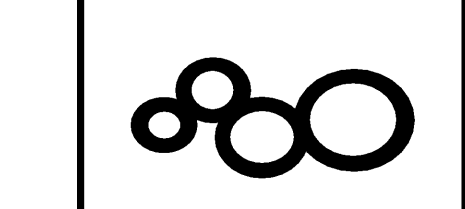


CONSULTANT
Larkford Phelps Consortium LLC
400 Broadway, Suite 1400
San Francisco, CA 94111
(415) 774-2000

FENTRESS ARCHITECTS
400 Broadway, Suite 1400
San Francisco, CA 94111
(415) 774-2000

STAMP

SHEET NAME
PARTIAL FLOOR PLAN - LEVEL 4 ZONE 1
DRAWN BY: Author
PROJECT # 200725.000
SHEET NUMBER


A2241

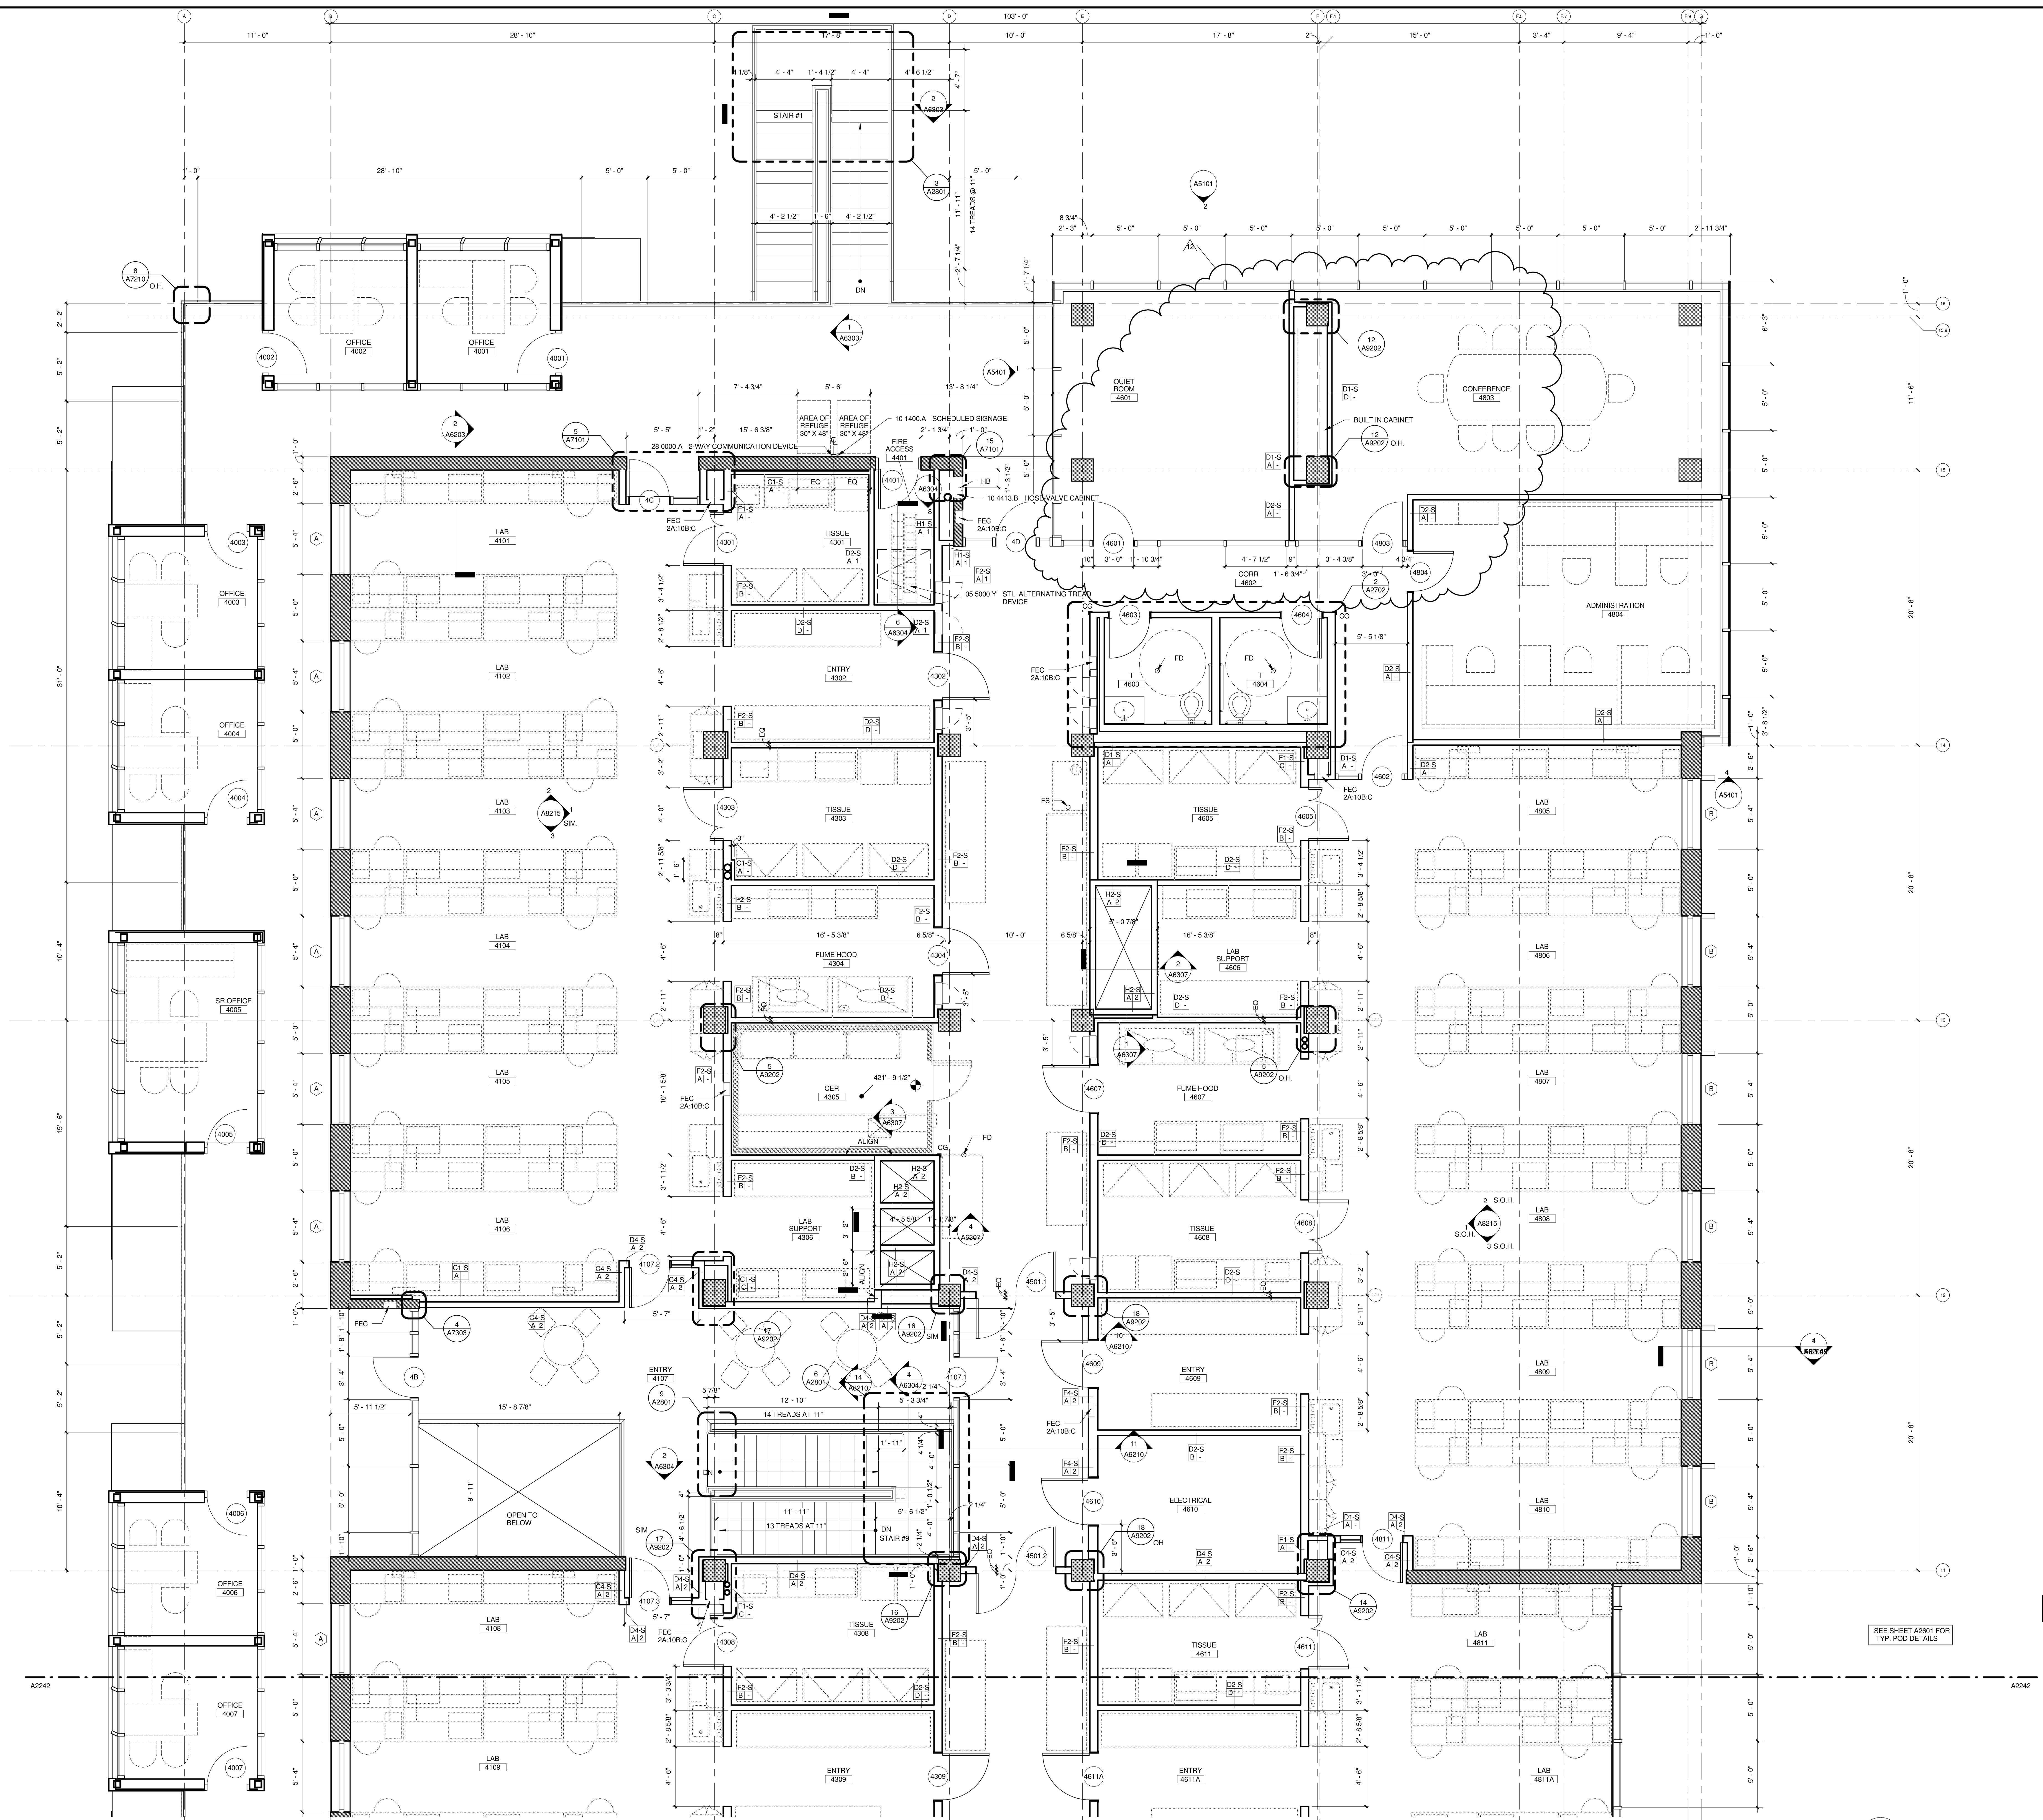

1 LEVEL 4 FLOOR PLAN - ZONE 1
A5101 A2241 1/4" = 1'-0"
PLAN

APPROVED
FIRE AND PANIC ONLY
04-15-2010
STATE FIRE MARSHAL
CONSTRUCTION SERVICES

NOTE: RE-A400X
SHEETS FOR LAB
FURNISHINGS

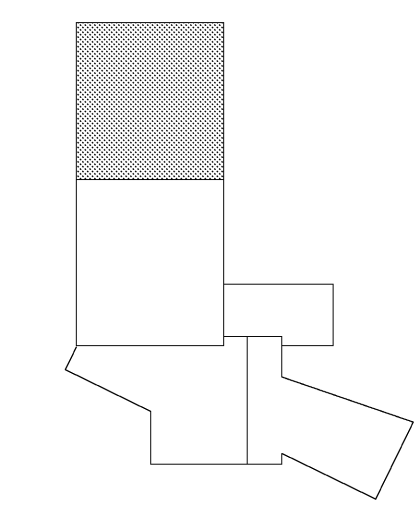

LEVEL FOUR DATUM: 422'

8/11/2010 12:00:02 PM
C:\A-Revit\Projects\200725 SCRM_Medic_DL.rvt

Warning: It is a violation of the law for any person, unless acting under the direction of a licensed architect, to alter an item in any way. If an item in this document is altered, the altering architect, if other than the architect of record, shall affix the item his seal and the notation "altered by" followed by his signature and the date of such alteration, and the specific description of the alteration.