
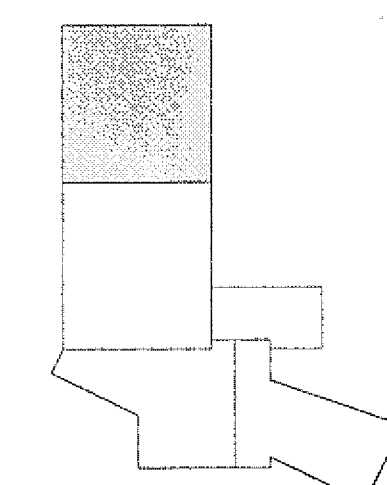
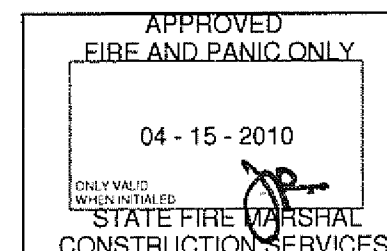


4/18/2010 12:27:28 PM
C:\FA\Revit Projects\200725 SCFM.dwg

Warning: It is a violation of the law for any person, unless acting under the direction of a licensed architect, to alter an item in any way. If an item in this document is altered, the altering architect, if other than the architect of record, shall affix the item his seal and the notation "altered by" followed by his signature and the date of such alteration, and the specific description of the alteration.

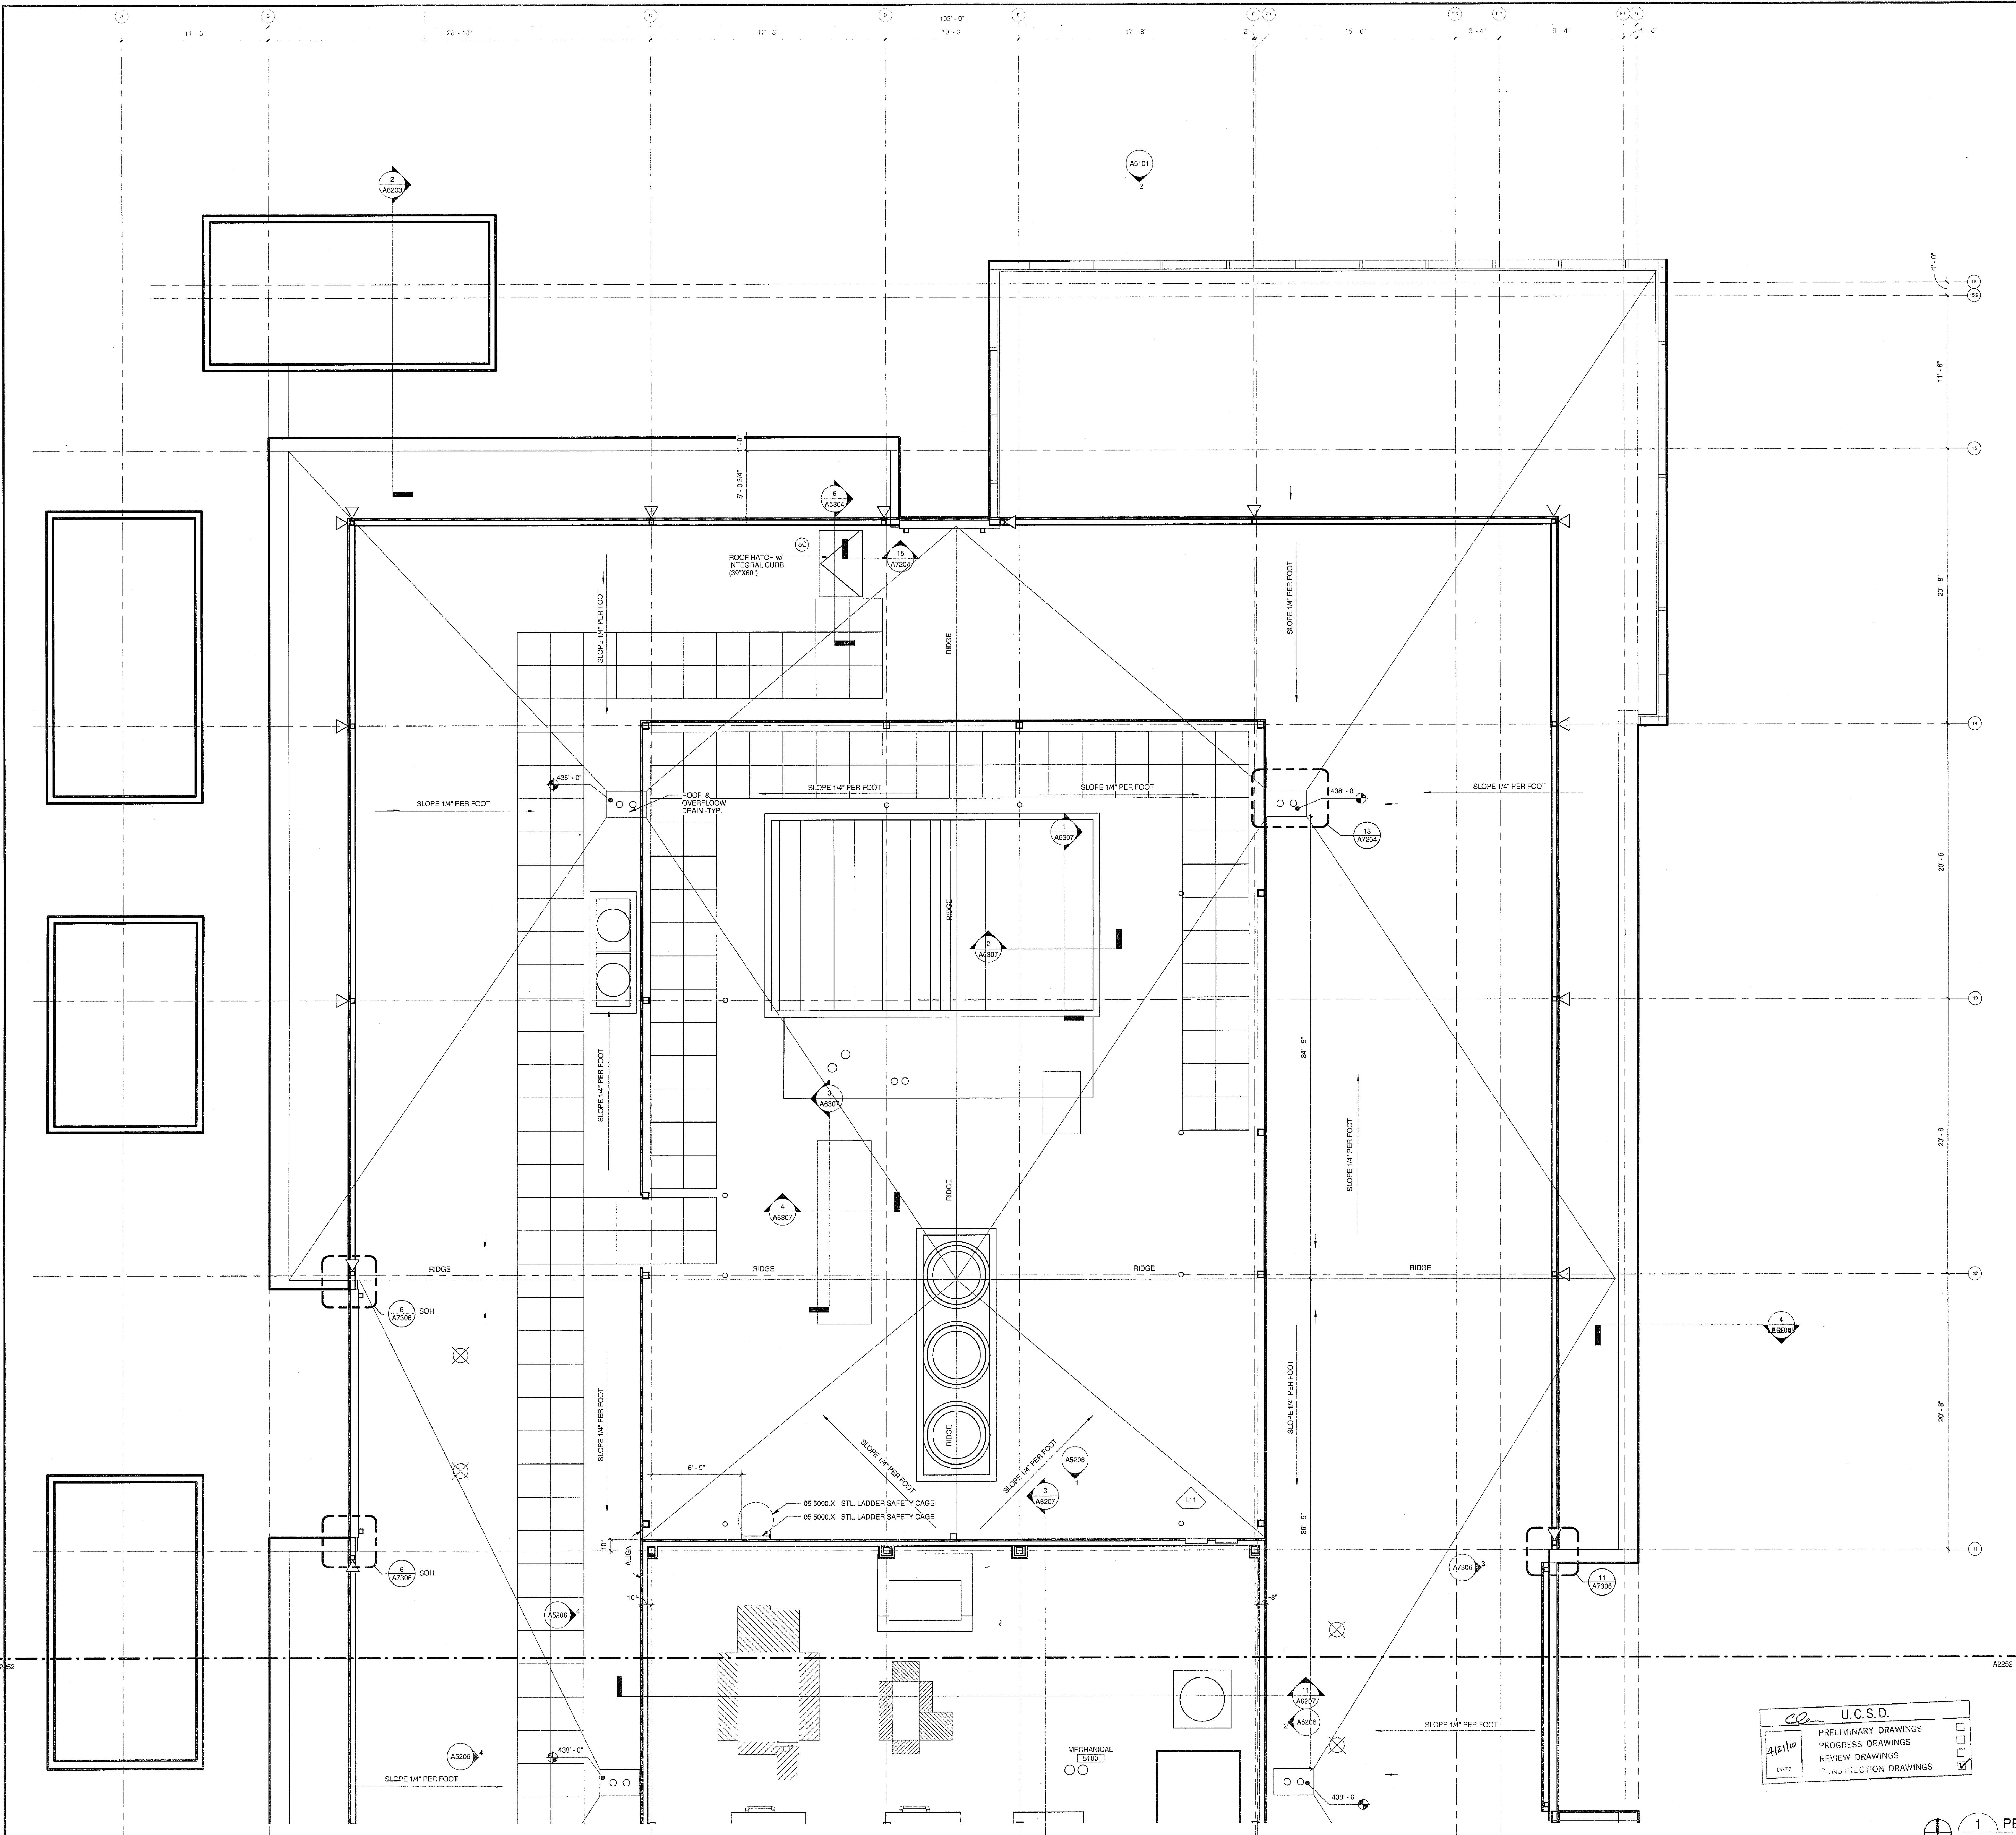

PENTHOUSE DATUM: 438'

1 PENTHOUSE FLOOR PLAN - ZONE 1
1/4" = 1'-0"

0 2' 4' 8'

ISSUED FOR	DATE
BID PK #1 100 CD	10.08.08
50% PROGRESS	10.24.08
BID PK #1 80 CD	12.01.08
BID PK #1 100 CD	02.16.09
BID PK #2 100 CD	03.26.09
100% CD	05.08.09
CD-3	01.07.10

SANFORD CONSORTIUM FOR REGENERATIVE MEDICINE



CONSULTANT

Lankford Phelps Consortium LLC
1000 West Broadway, Suite 1400 San Diego, CA 92101
(619) 591-1000

FENTRESS ARCHITECTS
400 Broadway, Suite 1000 San Francisco, CA 94111
(415) 398-1000
DAVIS ARCHITECTS
1000 West Broadway, Suite 1400 San Diego, CA 92101
(619) 591-1000

Jeffrey W. Olson
No. C-31761
REN. 03/31/12
John Olson
No. C-31761
REN. 03/31/12

SHEET NAME:
PARTIAL FLOOR PLAN -
PENTHOUSE ZONE 1

DRAWN BY: Author
PROJECT # 200725.000

SHEET NUMBER

A2251