

4/12/2010 12:02:46 PM
C:\A\Revit\Figures\200725_SCPM_A2255.Dwg

Warning: It is a violation of the law for any person, unless acting under the direction of a licensed architect, to alter an item in any way. If an item in this document is altered, the altering architect, if other than the architect of record, shall affix the item his seal and the notation "altered by" followed by his signature and the date of such alteration, and the specific description of the alteration.



COPYRIGHT © FENTRESS ARCHITECTS	
ISSUED FOR	DATE
BID PK #1 100 DD	10.06.08
50% PROGRESS	10.24.08
BID PK #1 100 CD	12.01.08
BID PK #1 100 CD	02.16.09
BID PK #2 100 CD	03.28.09
100% CD	05.08.09
CD-3	01.07.10


SANFORD CONSORTIUM FOR REGENERATIVE MEDICINE

2880 TORREY PINES SCENIC DRIVE
LA JOLLA, CALIFORNIA 92037





CONSULTANT
Landscape/Phasing Consortium LLC
2880 Torrey Pines Scenic Drive, Suite 200, La Jolla, CA 92037
951-455-0005
www.landscapephasing.com

FENTRESS ARCHITECTS
400 Broadway, Suite 200, San Francisco, CA 94102
415.774.1000
www.fentress.com

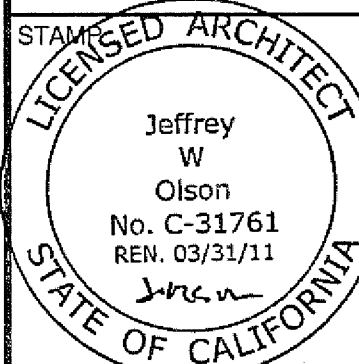

SHEET NAME
PARTIAL ROOF PLAN - MECH-
PH
DRAWN BY: Author
PROJECT #: 200725.000
SHEET NUMBER

A2255

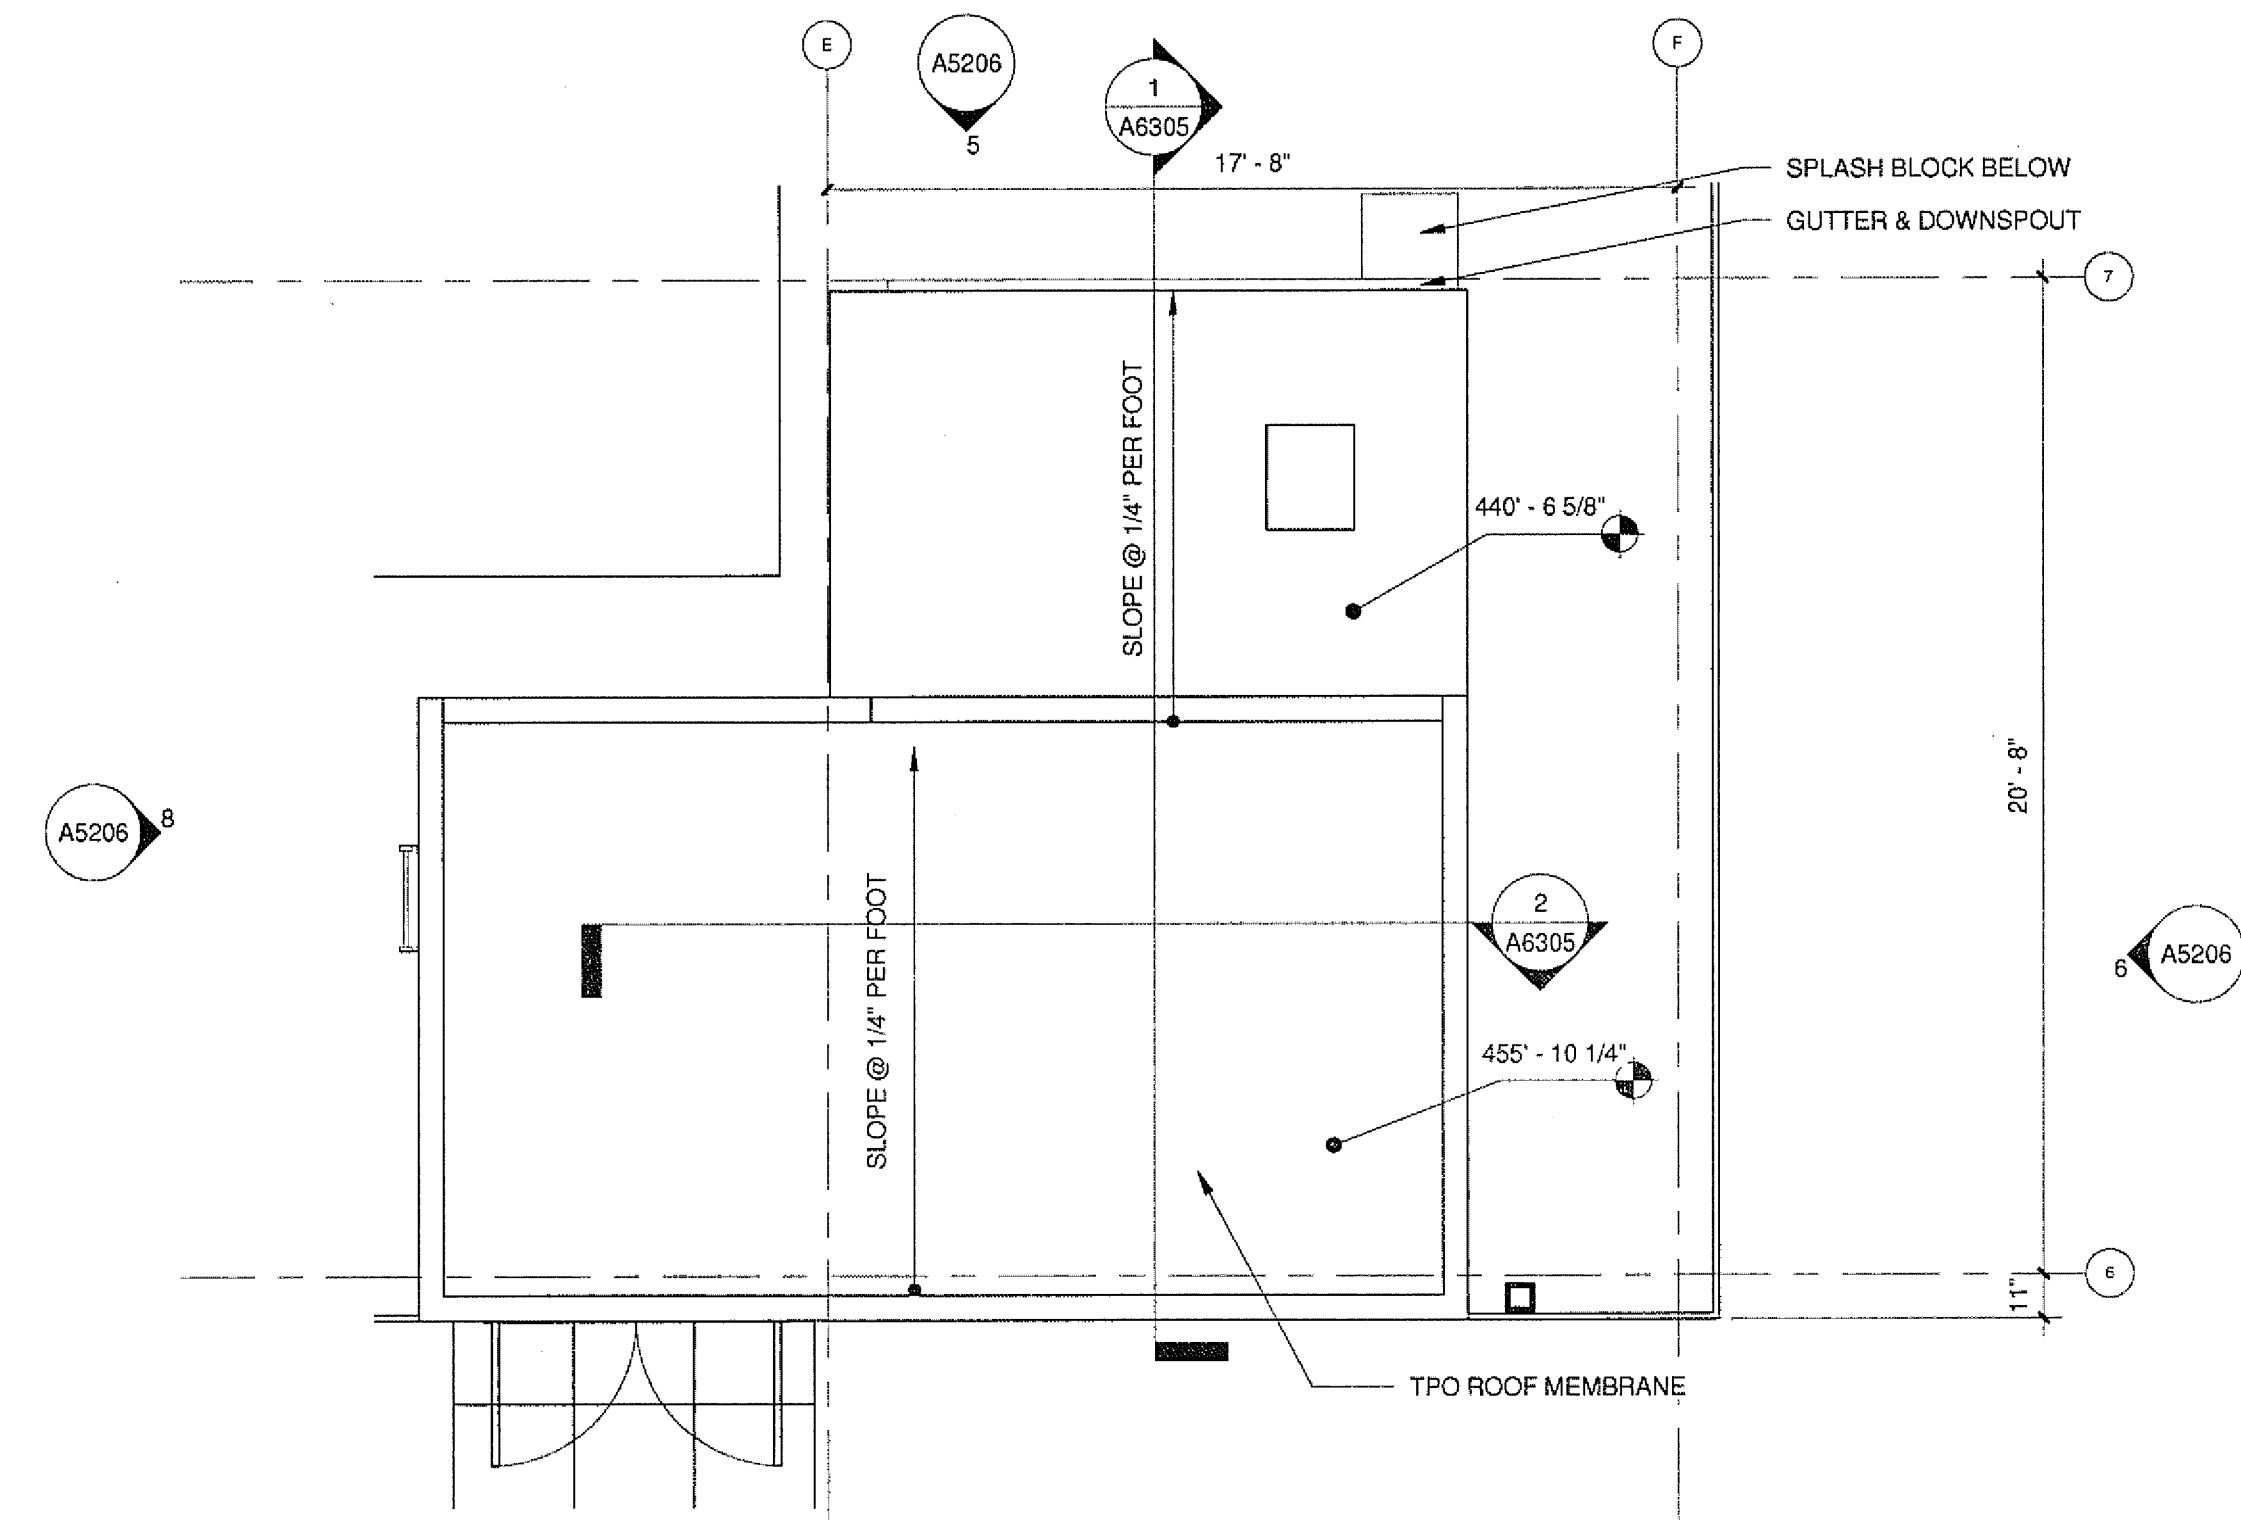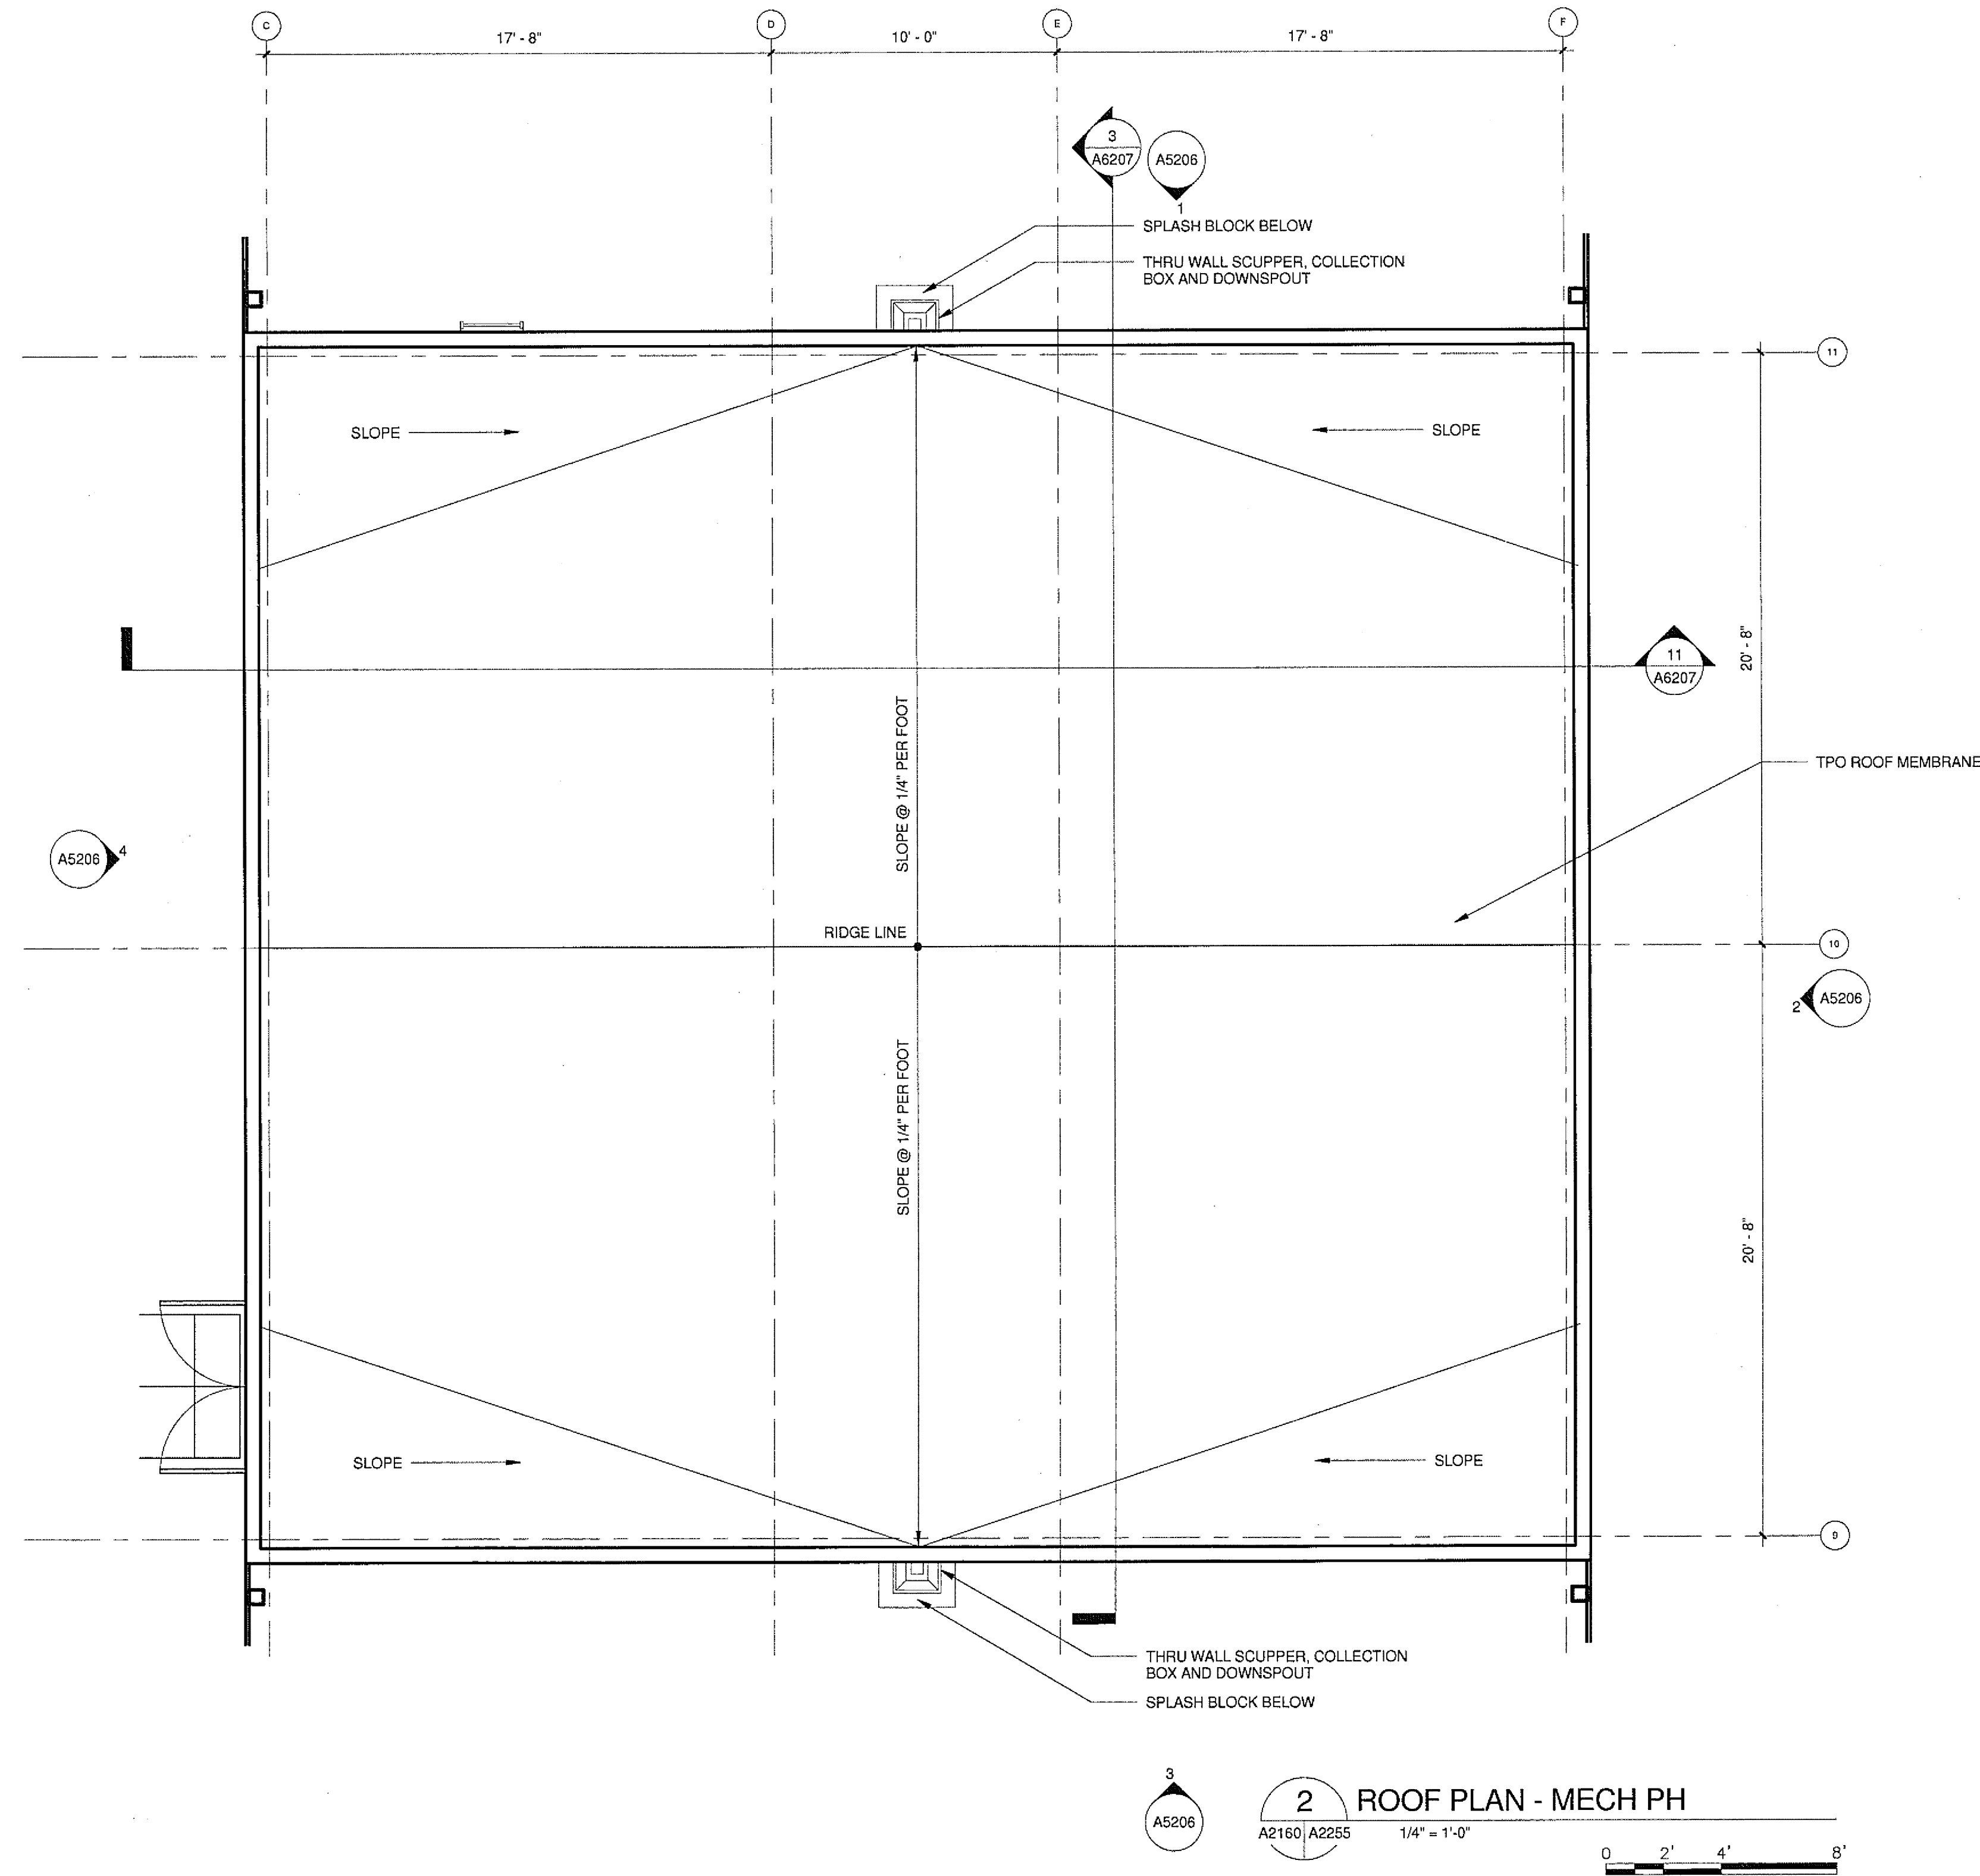

U.C.S.D.	
PRELIMINARY DRAWINGS	<input type="checkbox"/>
PROGRESS DRAWINGS	<input type="checkbox"/>
REVIEW DRAWINGS	<input type="checkbox"/>
CONSTRUCTION DRAWINGS	<input checked="" type="checkbox"/>