



APPROVED
FIRE AND PANIC ONLY
03 - 16 - 2011
STATE FIRE MARSHAL
CONSTRUCTION SERVICES

ISSUED FOR DATE	
BID PK #1 100 CD	10.06.08
50% PROGRESS	10.24.08
BID PK #1 80 CD	12.01.08
BID PK #1 100 CD	02.16.09
BID PK #2 100 CD	03.26.09
100% CD	05.08.09
CD-3	01.07.10
ASH-18-R2	03.16.11

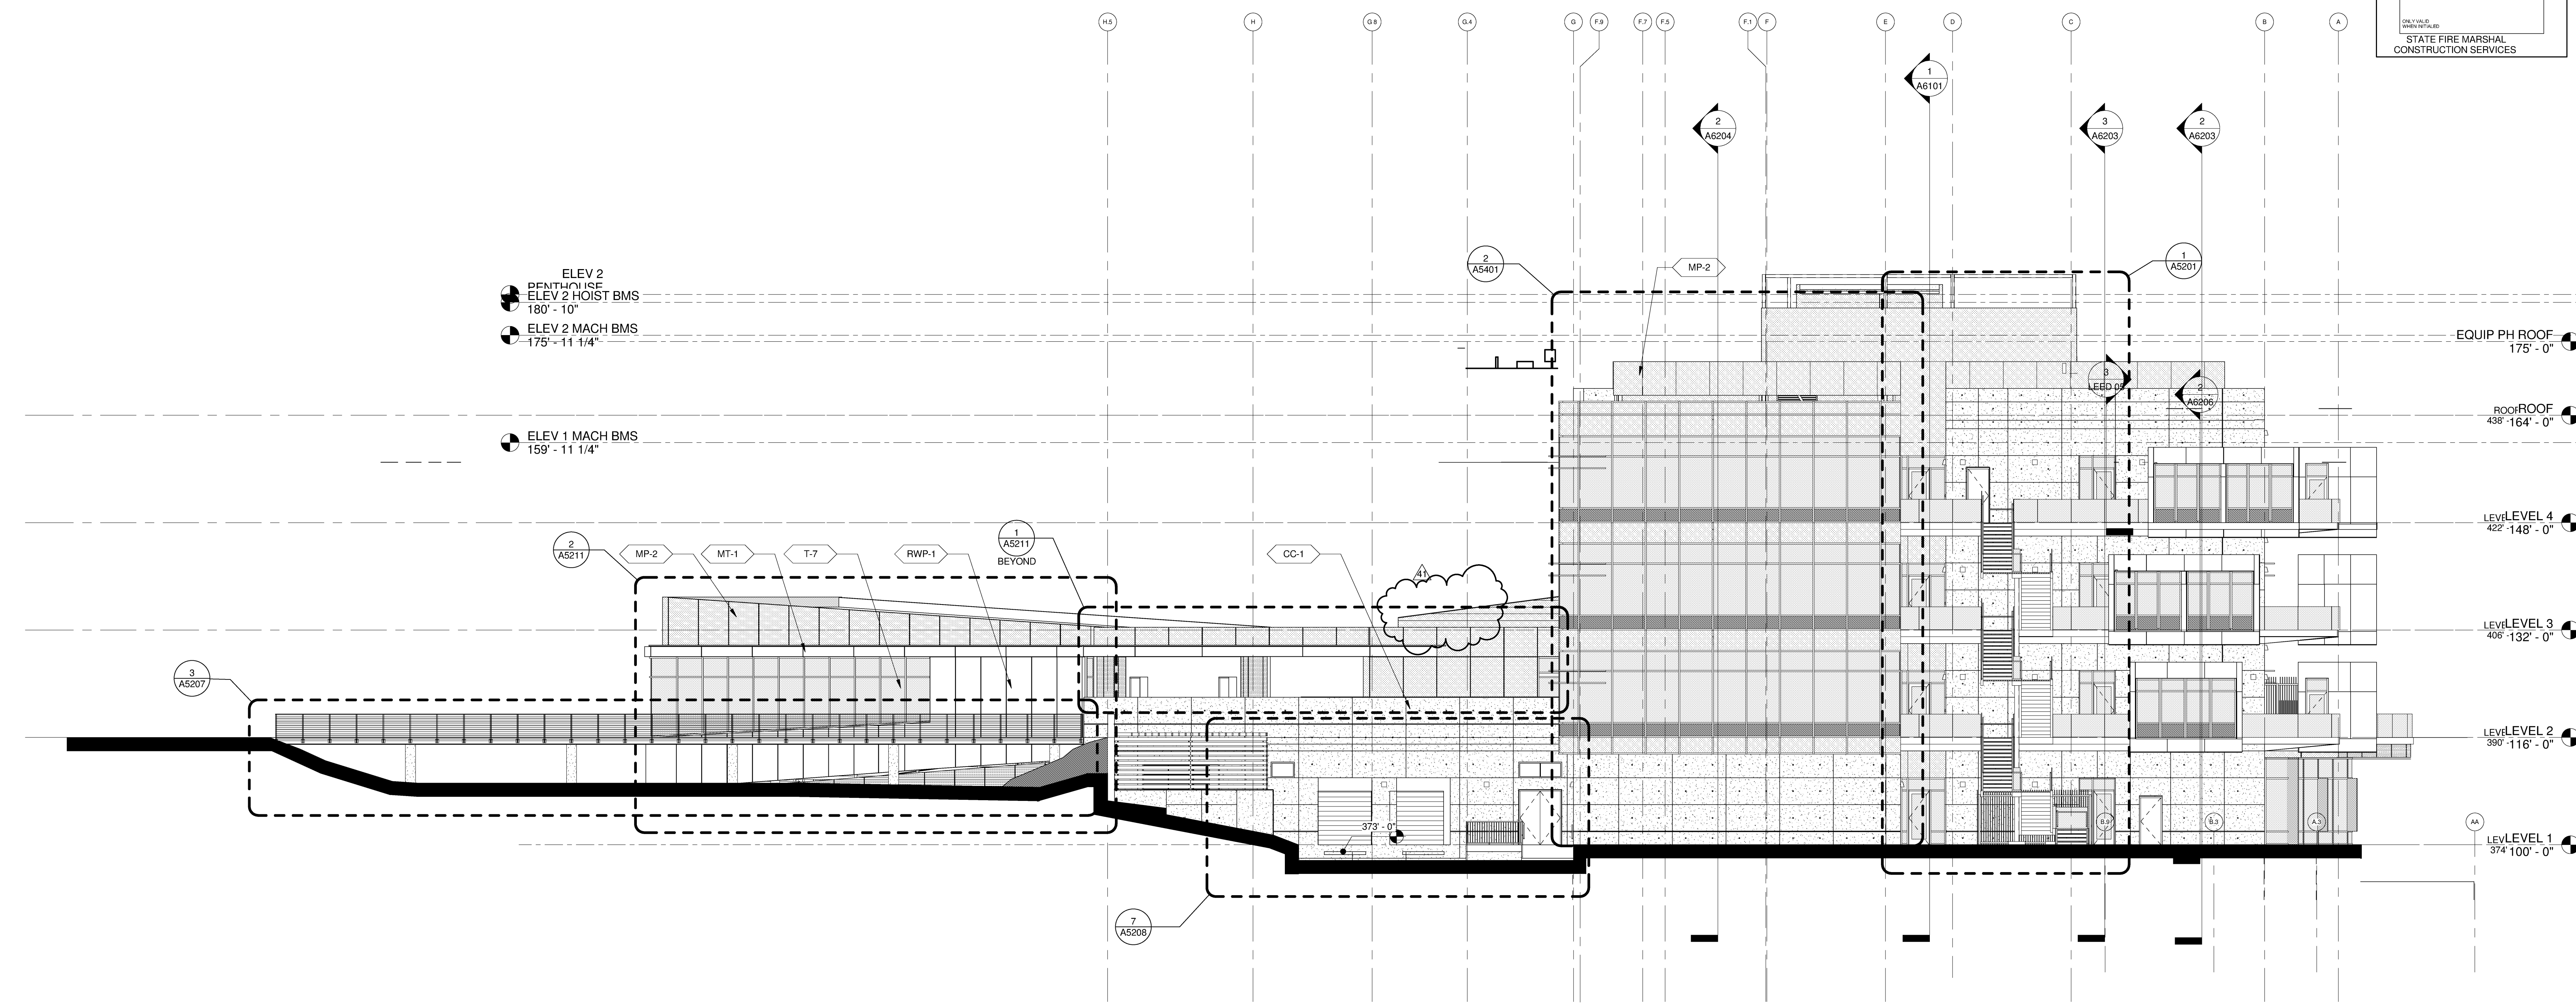

2 NORTH ELEVATION
A2110 A5101 3/32" = 1'-0"

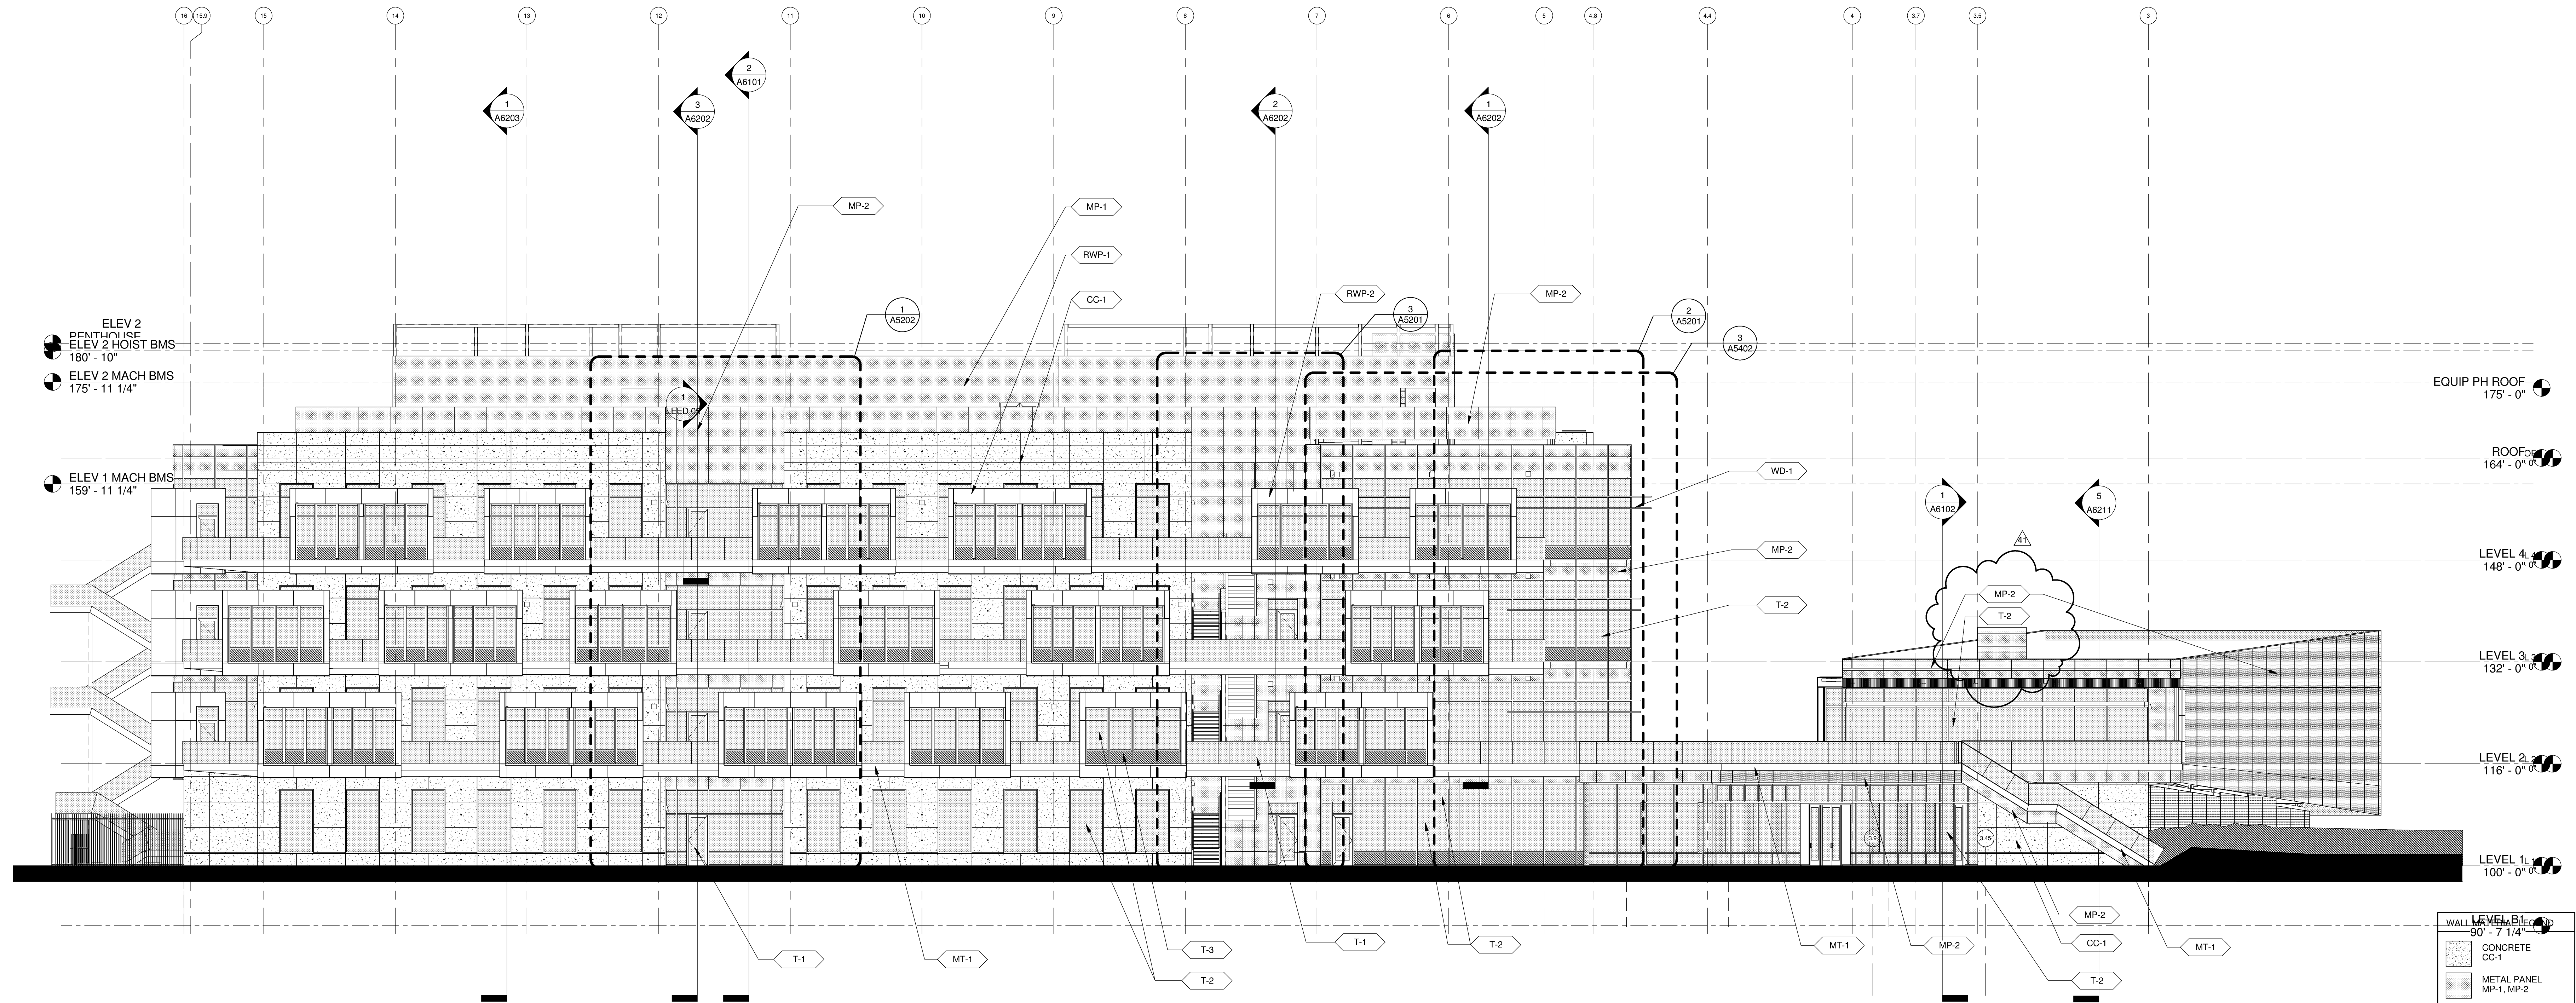

1 WEST ELEVATION
A22813 A5101 3/32" = 1'-0"

WALL	LEVEL	THICKNESS
CONCRETE	CC-1	1'-0" - 7' 1/4"
METAL PANEL	MP-1, MP-2	
GLASS	T-1, T-2	
SPANDREL GLASS	T-4	
TRESPA	RWP-1, RWP-2	

SANFORD CONSORTIUM FOR REGENERATIVE MEDICINE
2880 TORREY PINES SCENIC DRIVE
LA JOLLA, CALIFORNIA 92037



CONSULTANT
LankfordPhelps Consortium LLC
600 West Broadway, Suite 1500
San Diego, CA 92101

FENTRESS ARCHITECTS
425 Broadway, Suite 200
San Diego, CA 92101
DAVIS ARCHITECTS
2001 La Jolla Village Drive, Suite 200
La Jolla, CA 92037

STAMP

SHEET NAME
EXTERIOR ELEVATIONS

DRAWN BY: Author
PROJECT # 200775.000

SHEET NUMBER

A5101