

APPROVED
FIRE AND PANIC ONLY
03-16-2011
STATE FIRE MARSHAL
CONSTRUCTION SERVICES

ISSUED FOR DATE	
BID PK #1 100 CD	10.06.08
50% PROGRESS	10.24.08
BID PK #1 80 CD	12.01.08
BID PK #1 100 CD	02.16.09
BID PK #2 100 CD	03.26.09
100% CD	05.08.09
CD-3	01.07.10
ASH-16-R1	02.16.11
ASH-16-R2	03.16.11

SANFORD CONSORTIUM FOR REGENERATIVE MEDICINE
2880 TORREY PINES SCENIC DRIVE
LA JOLLA, CALIFORNIA 92037



CONSULTANT
Larkford Phelps Consortium LLC
1000 La Jolla Village Drive, Suite 100 La Jolla, CA 92037
(619) 451-1000

FENTRESS ARCHITECTS
410 Broadway, Denver, CO 80202
(303) 733-1800

DAVIS ARCHITECTS
2001 Fifth Avenue, San Diego, CA 92101
(619) 591-1000



STAMP

SHEET NAME
EXTERIOR ELEVATIONS

DRAWN BY: Author
PROJECT # 200725.000

SHEET NUMBER

A5102

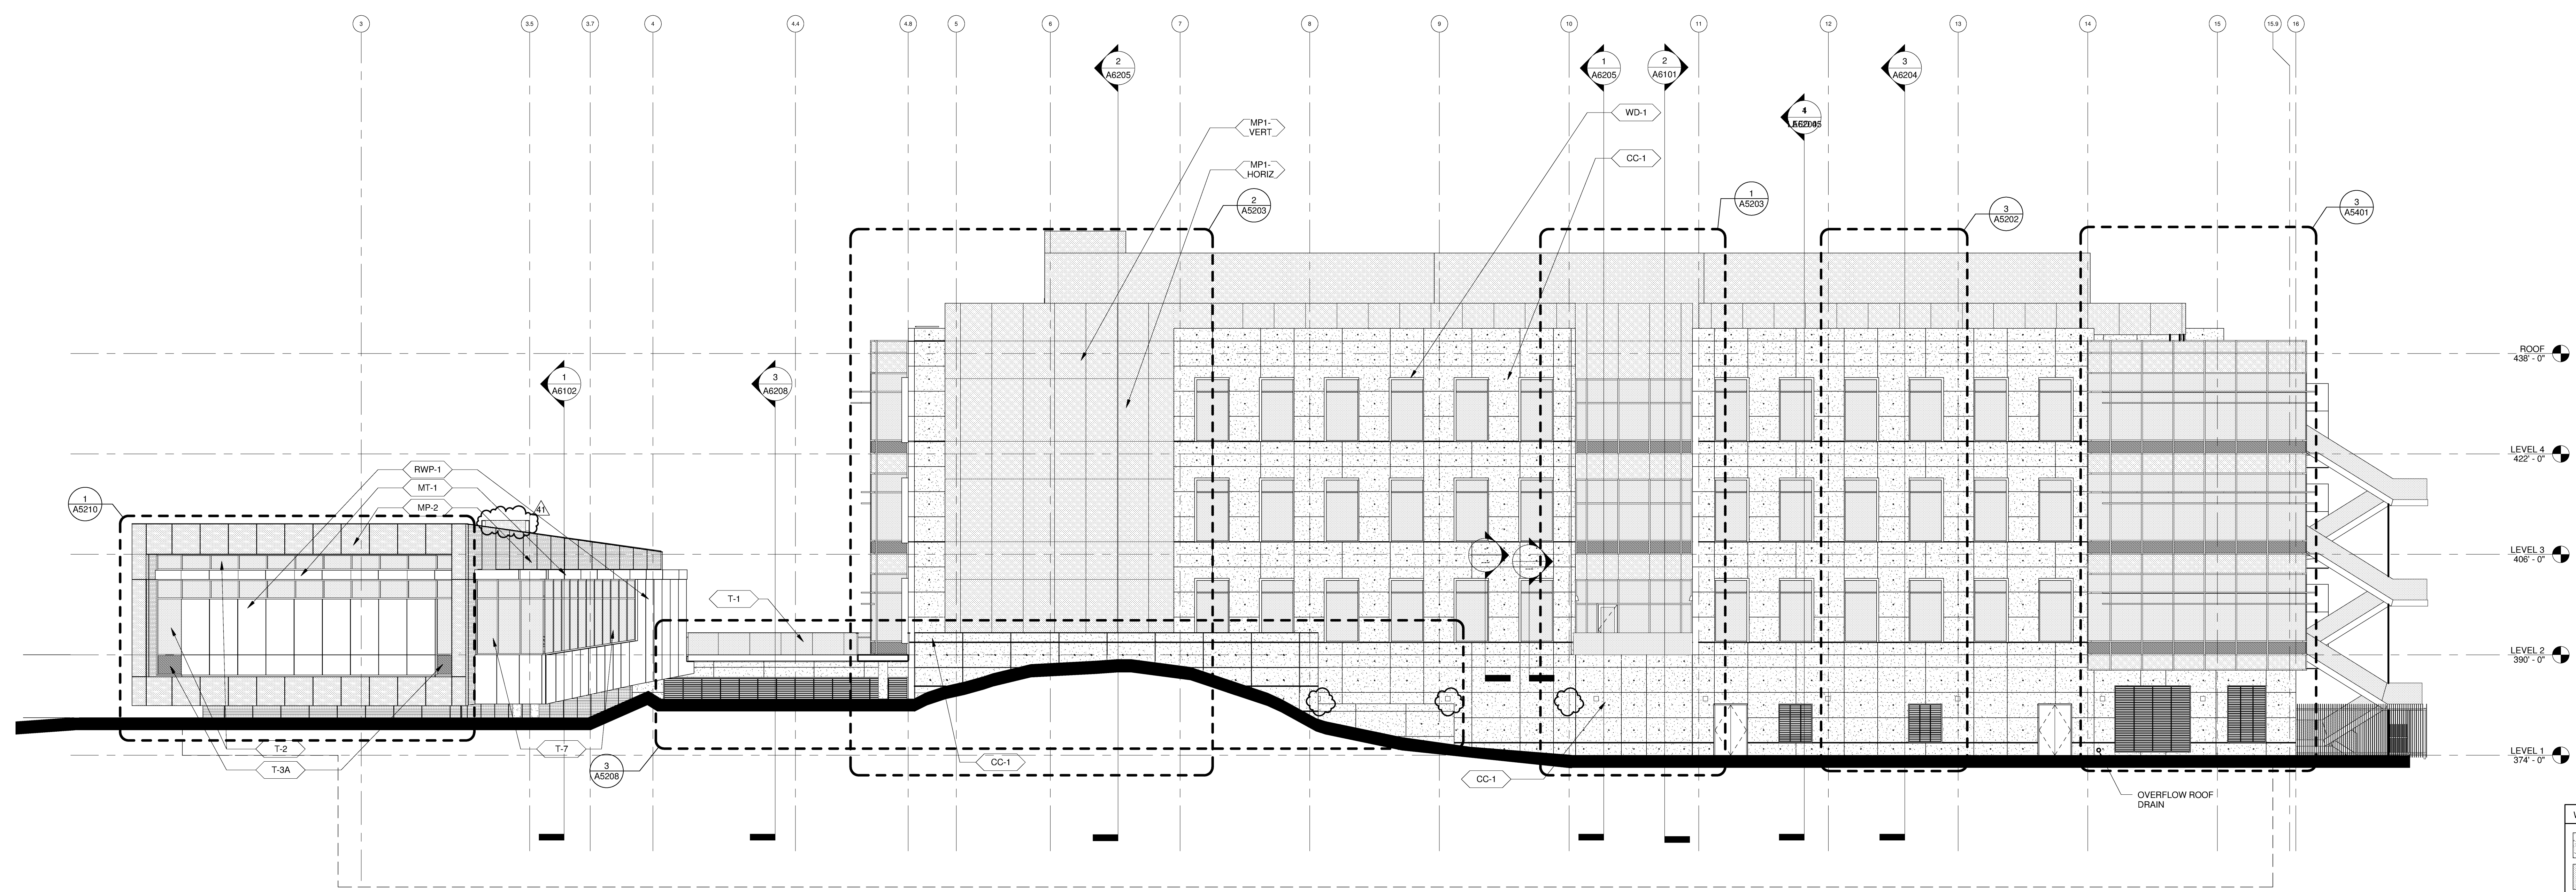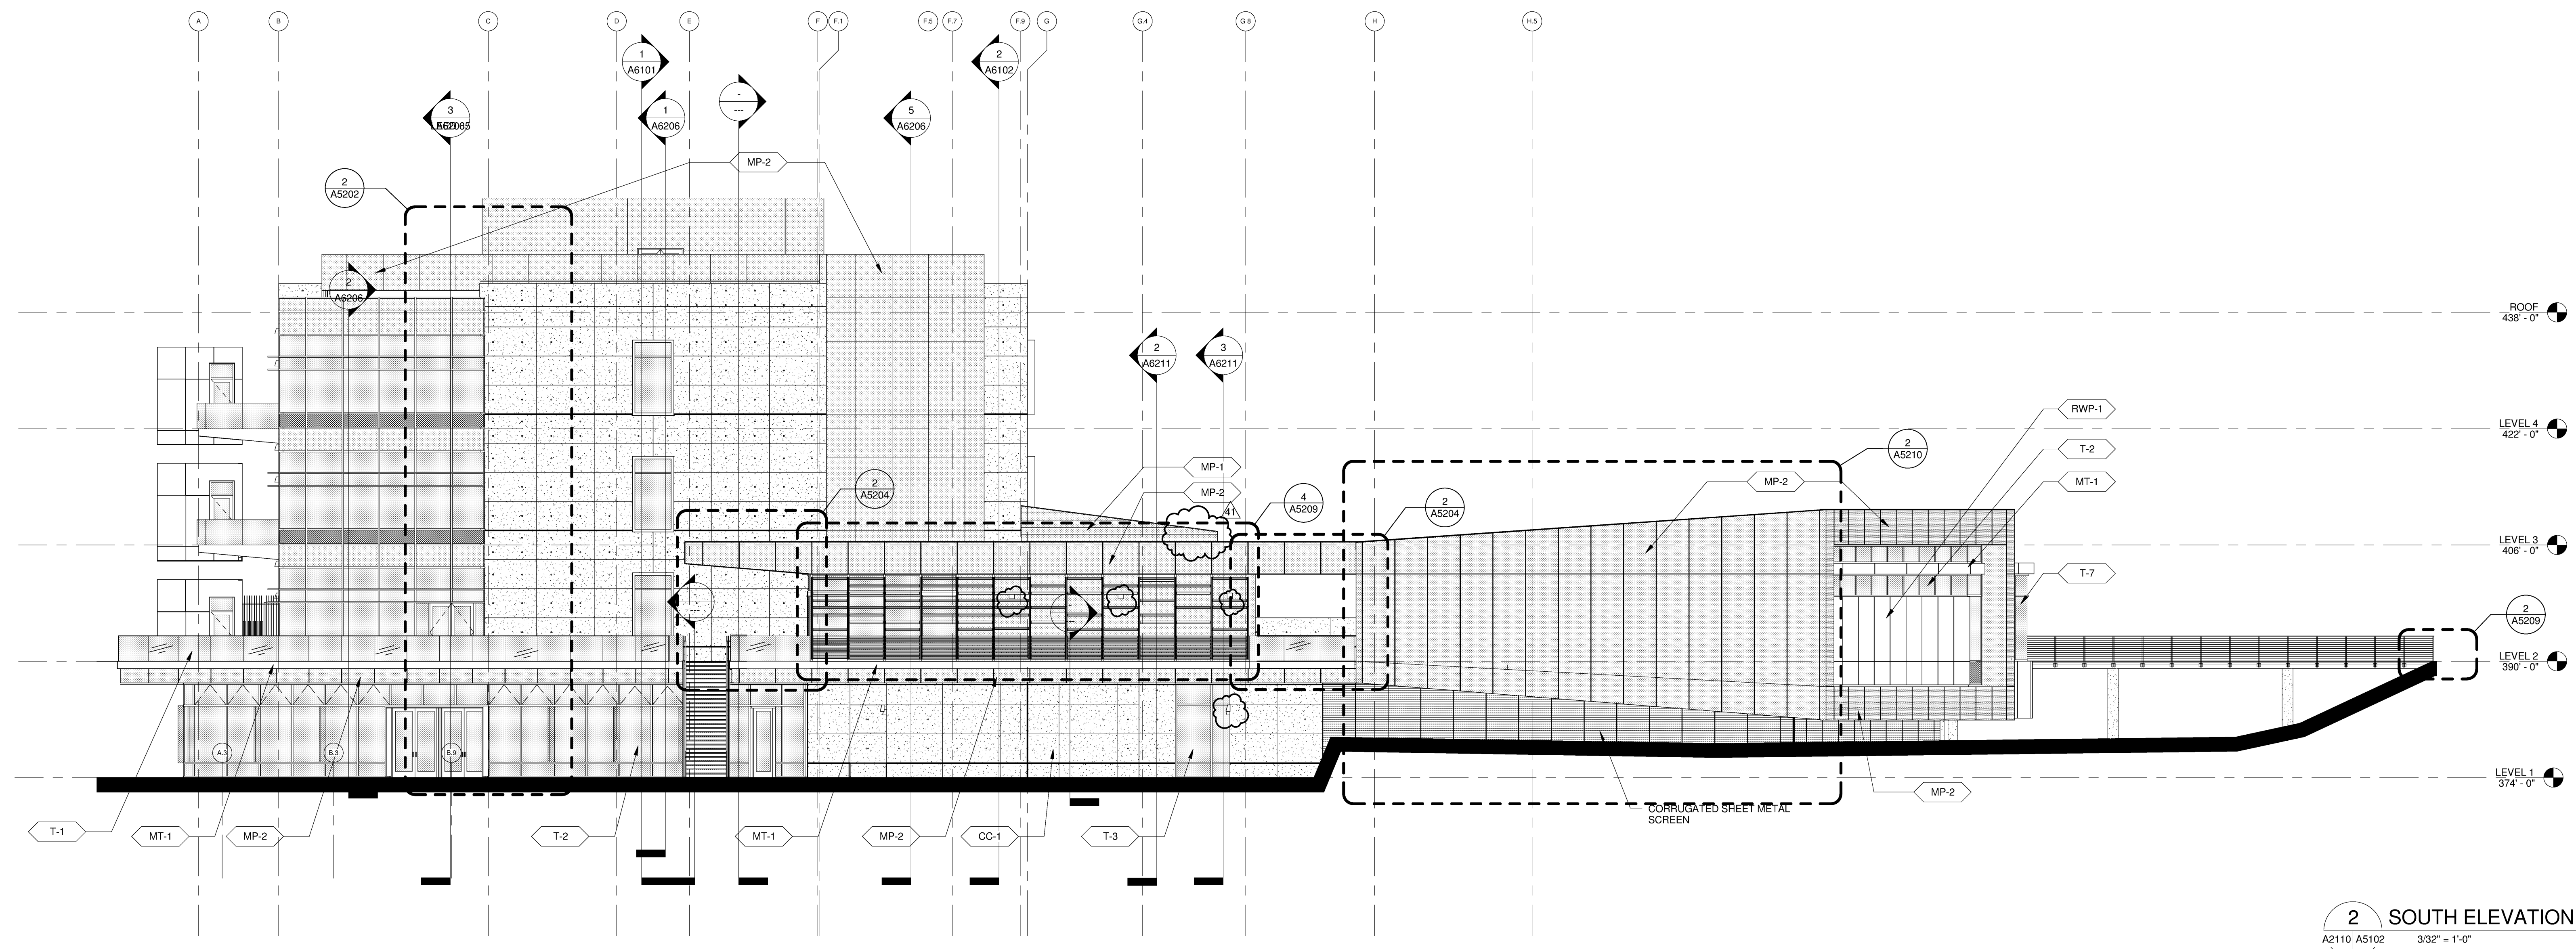

WALL MATERIAL LEGEND	
CONCRETE	CC-1
METAL PANEL	MP-1, MP-2
GLASS	T-1, T-2
SPANDREL GLASS	T-4
TRESPA	RWP-1, RWP-2