




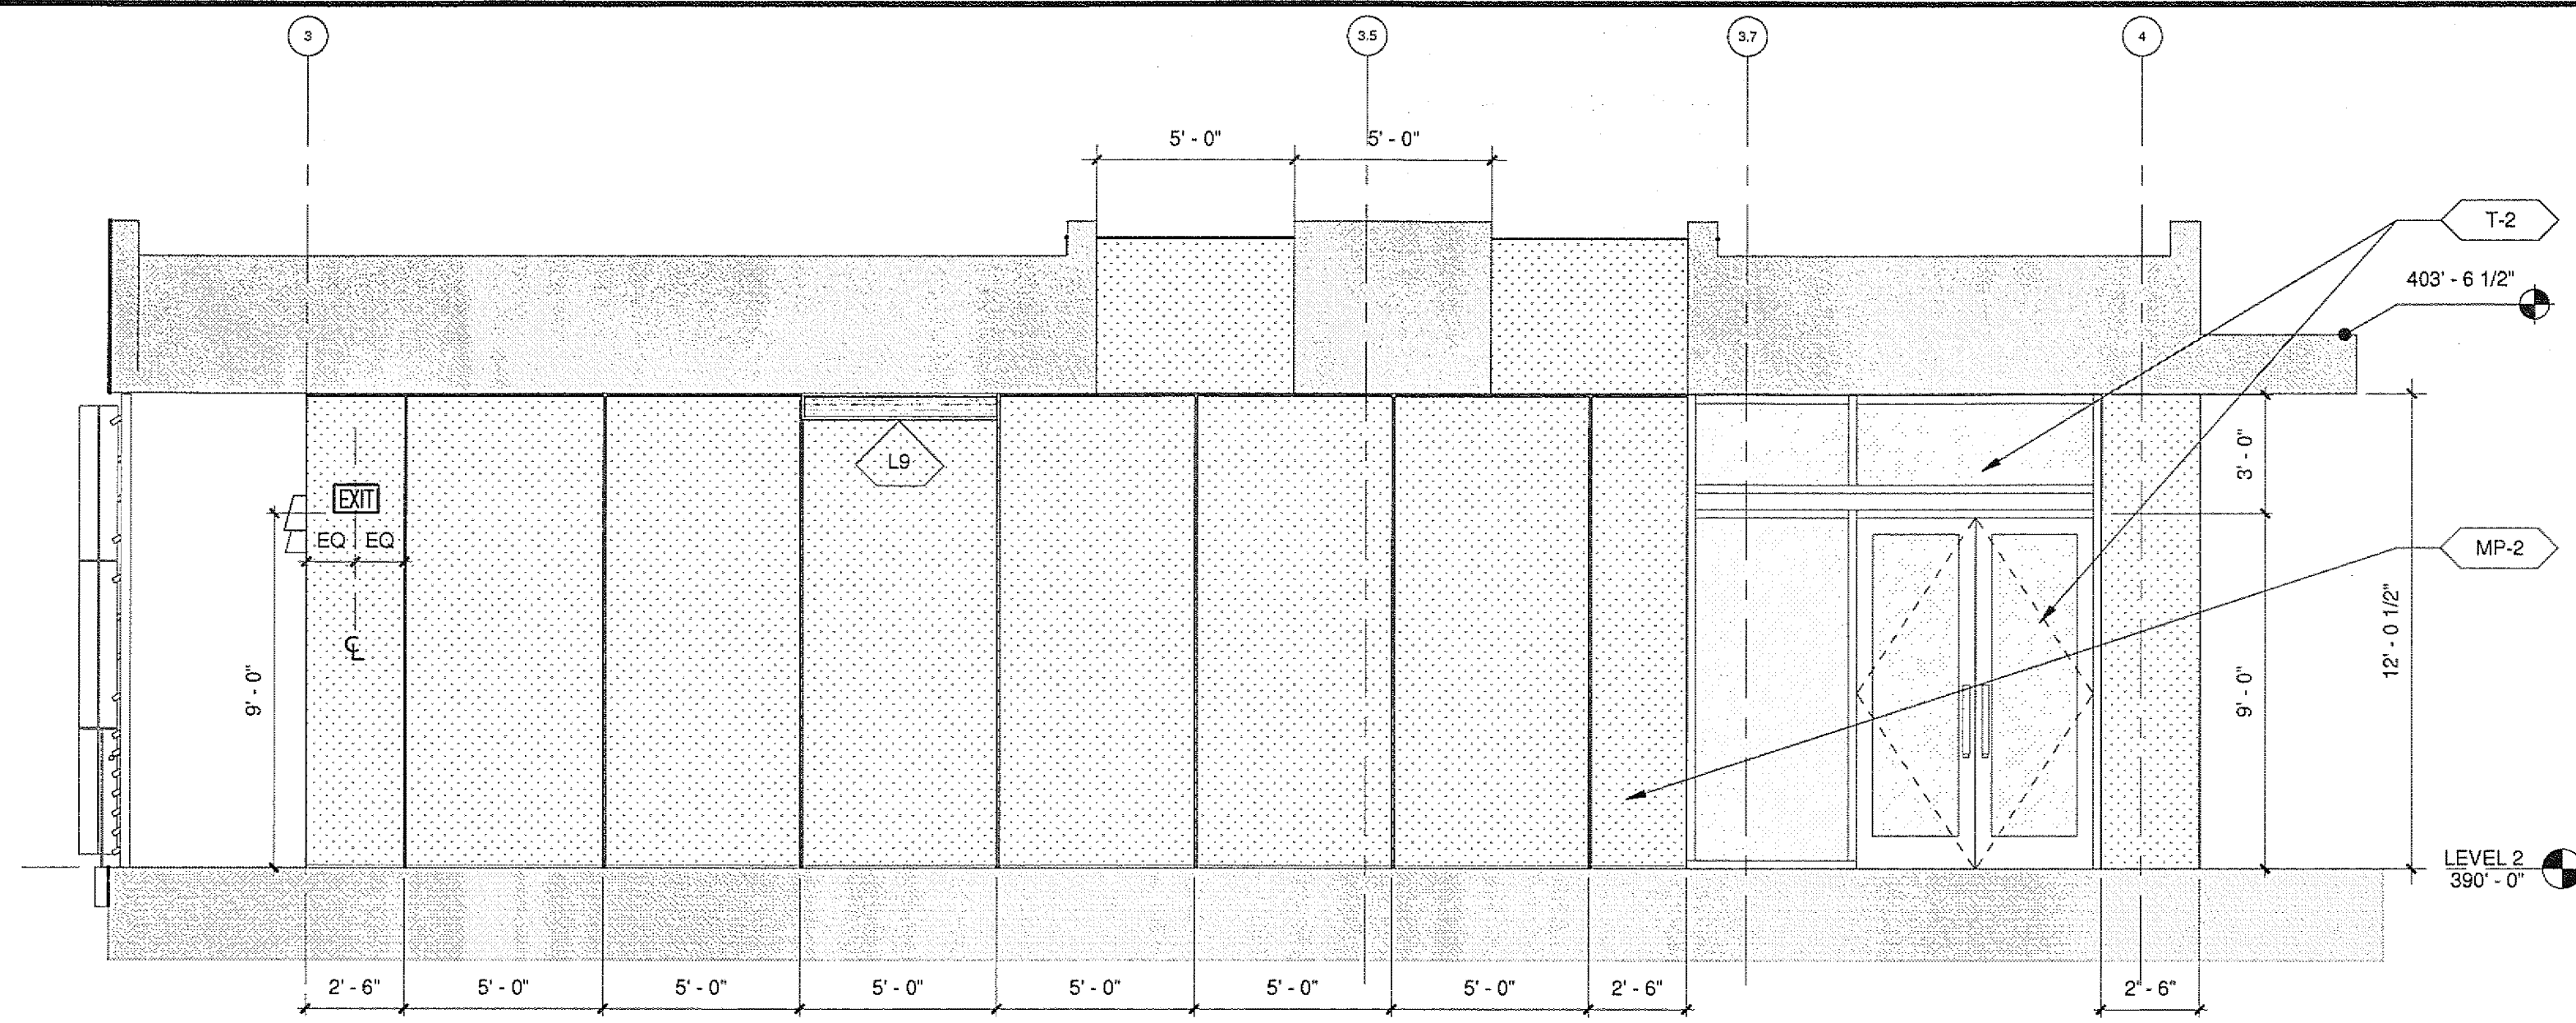


8 EAST ELEVATION - PRE-FUNCTION
A2120/A5204 1/4" = 1'-0"

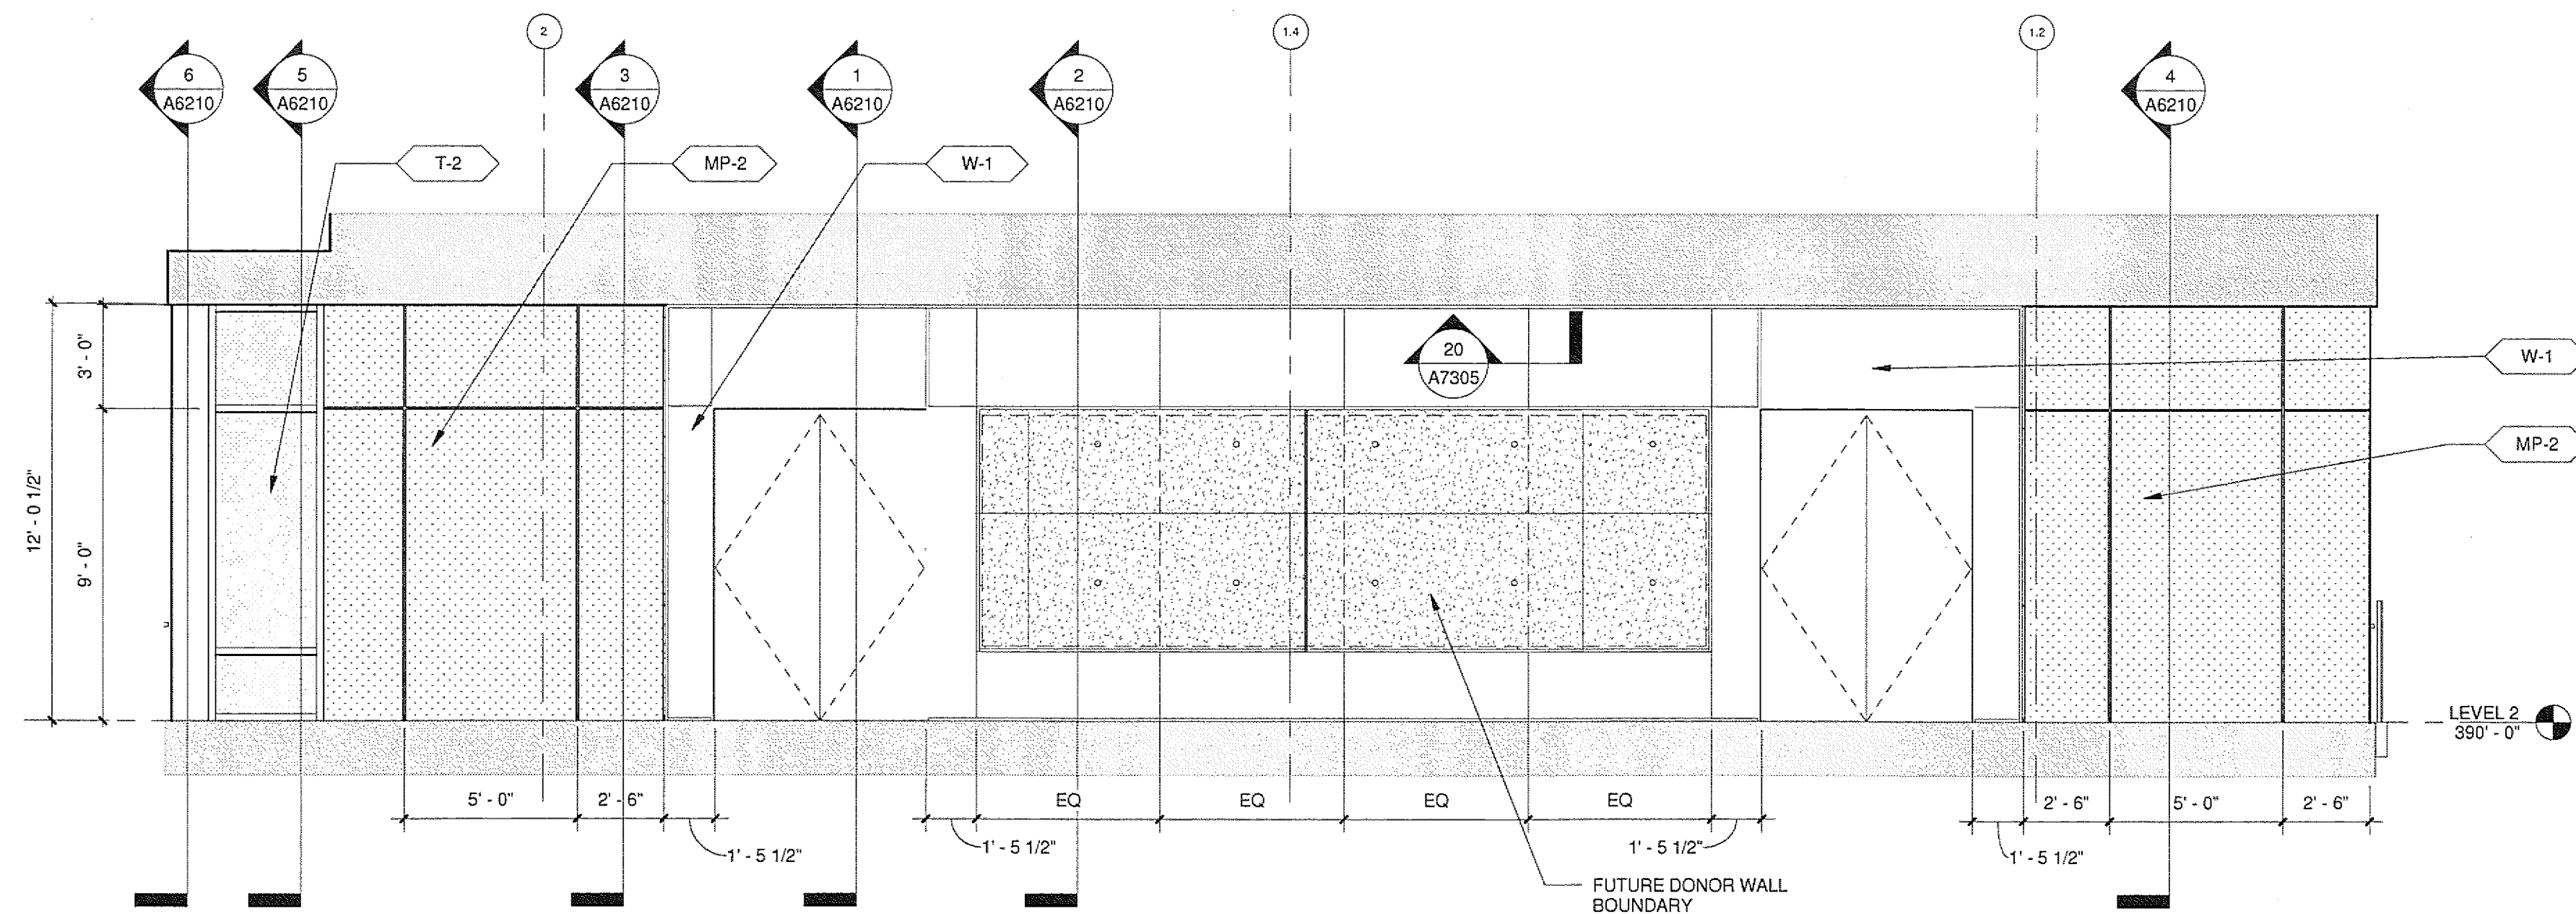


7 WEST ELEVATION - PRE-FUNCTION
A2120/A5204 1/4" = 1'-0"

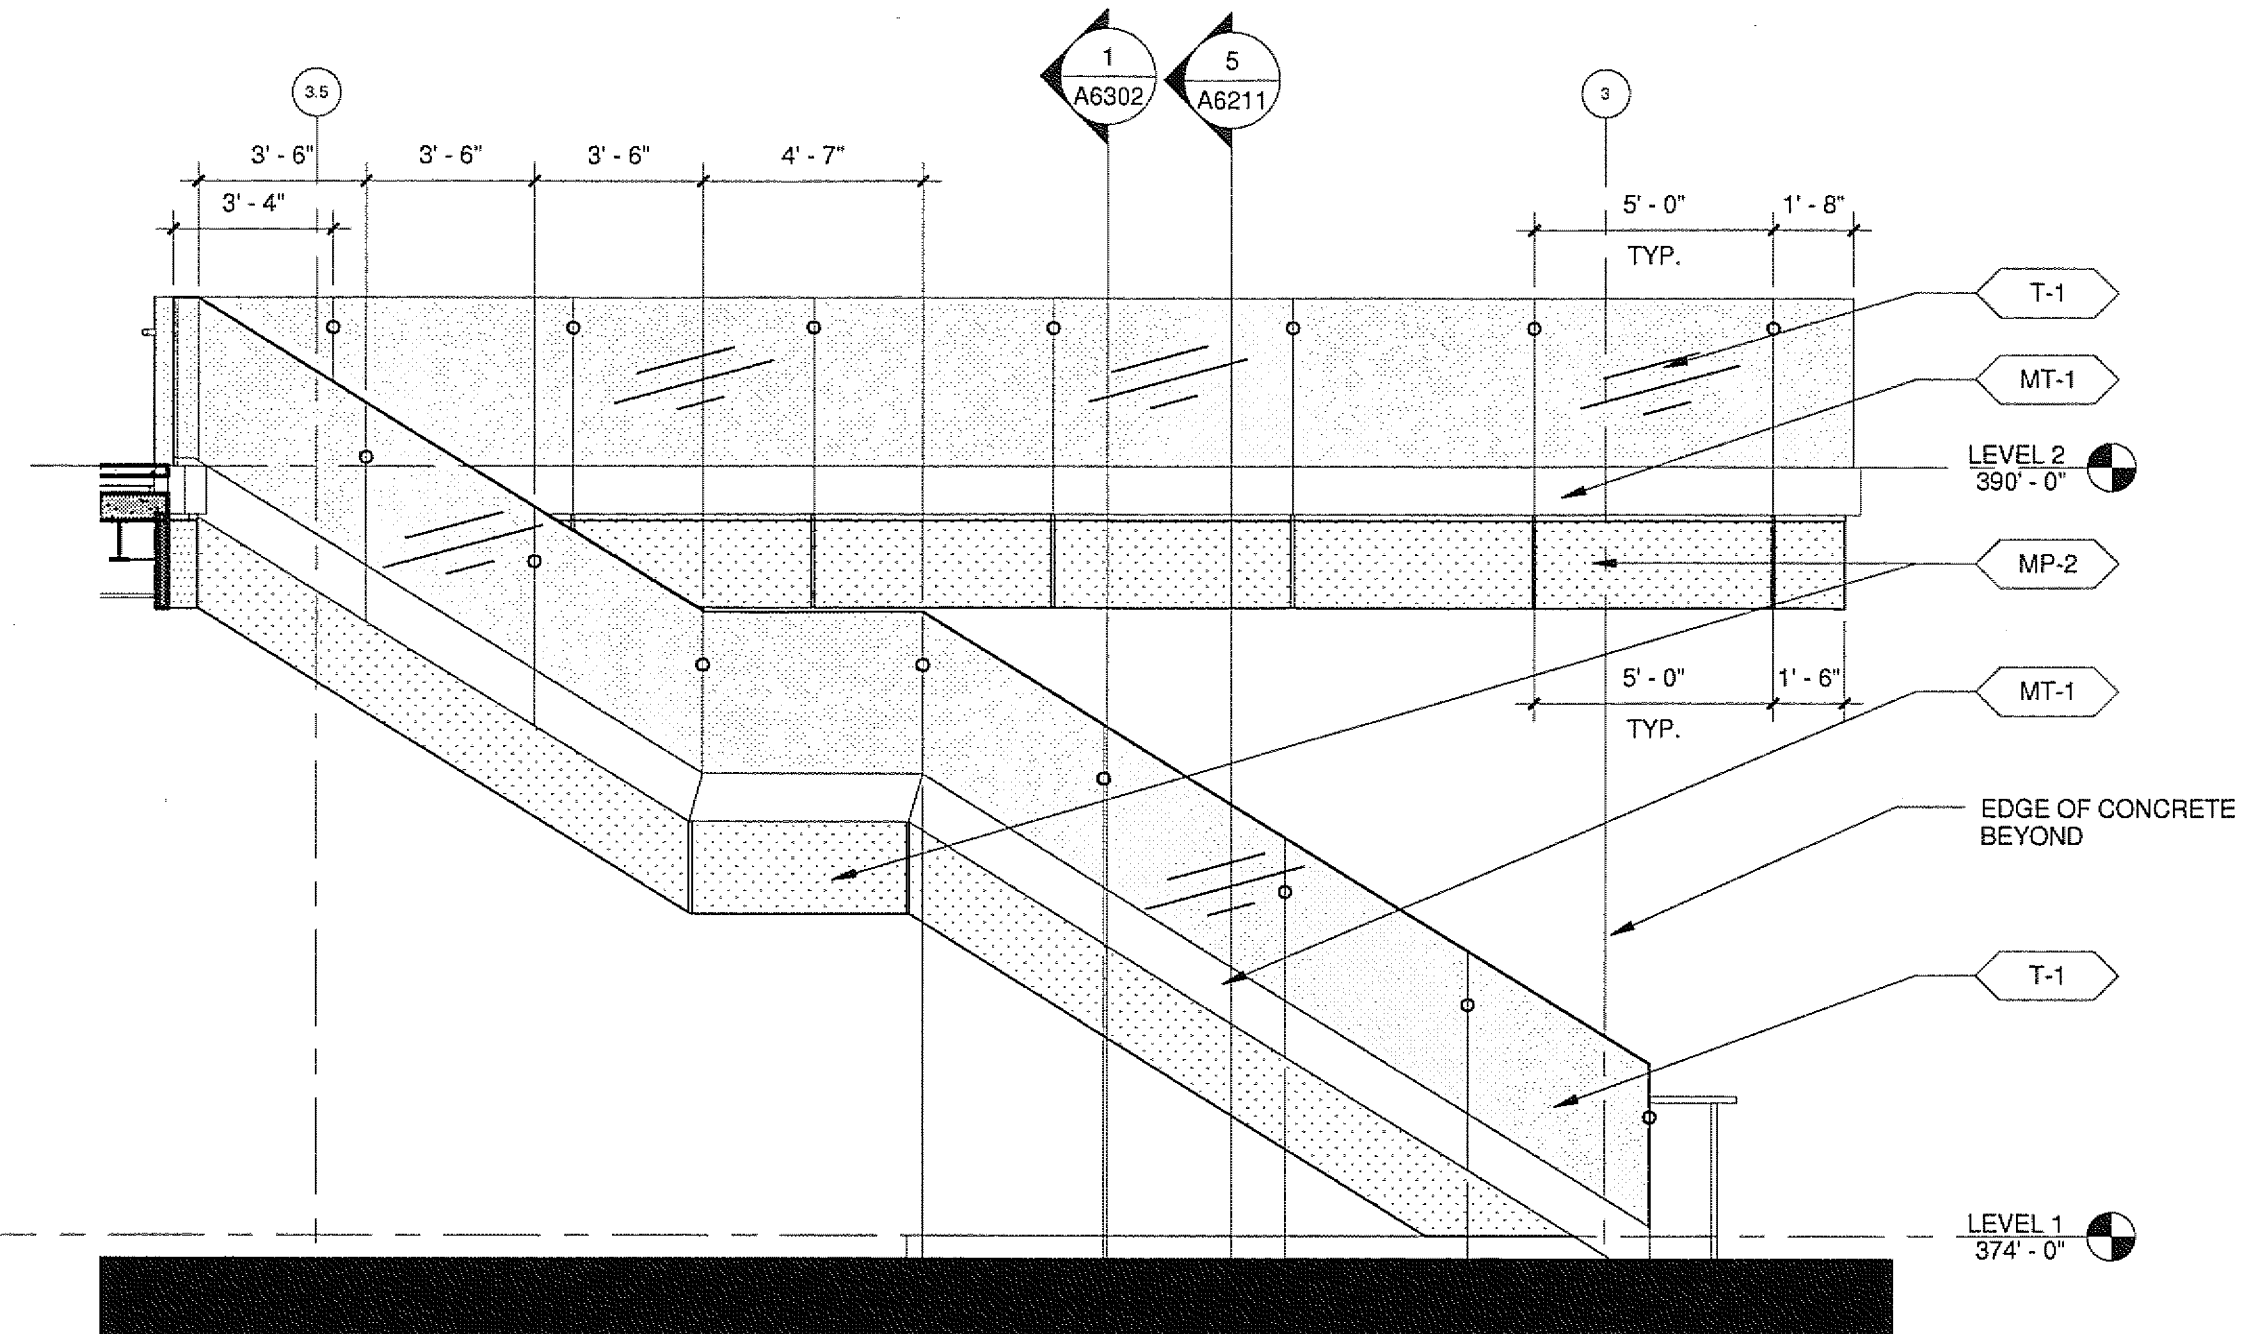


6 PARTIAL ELEV. - WEST AT TERRACE
A2110/A5204 1/4" = 1'-0"

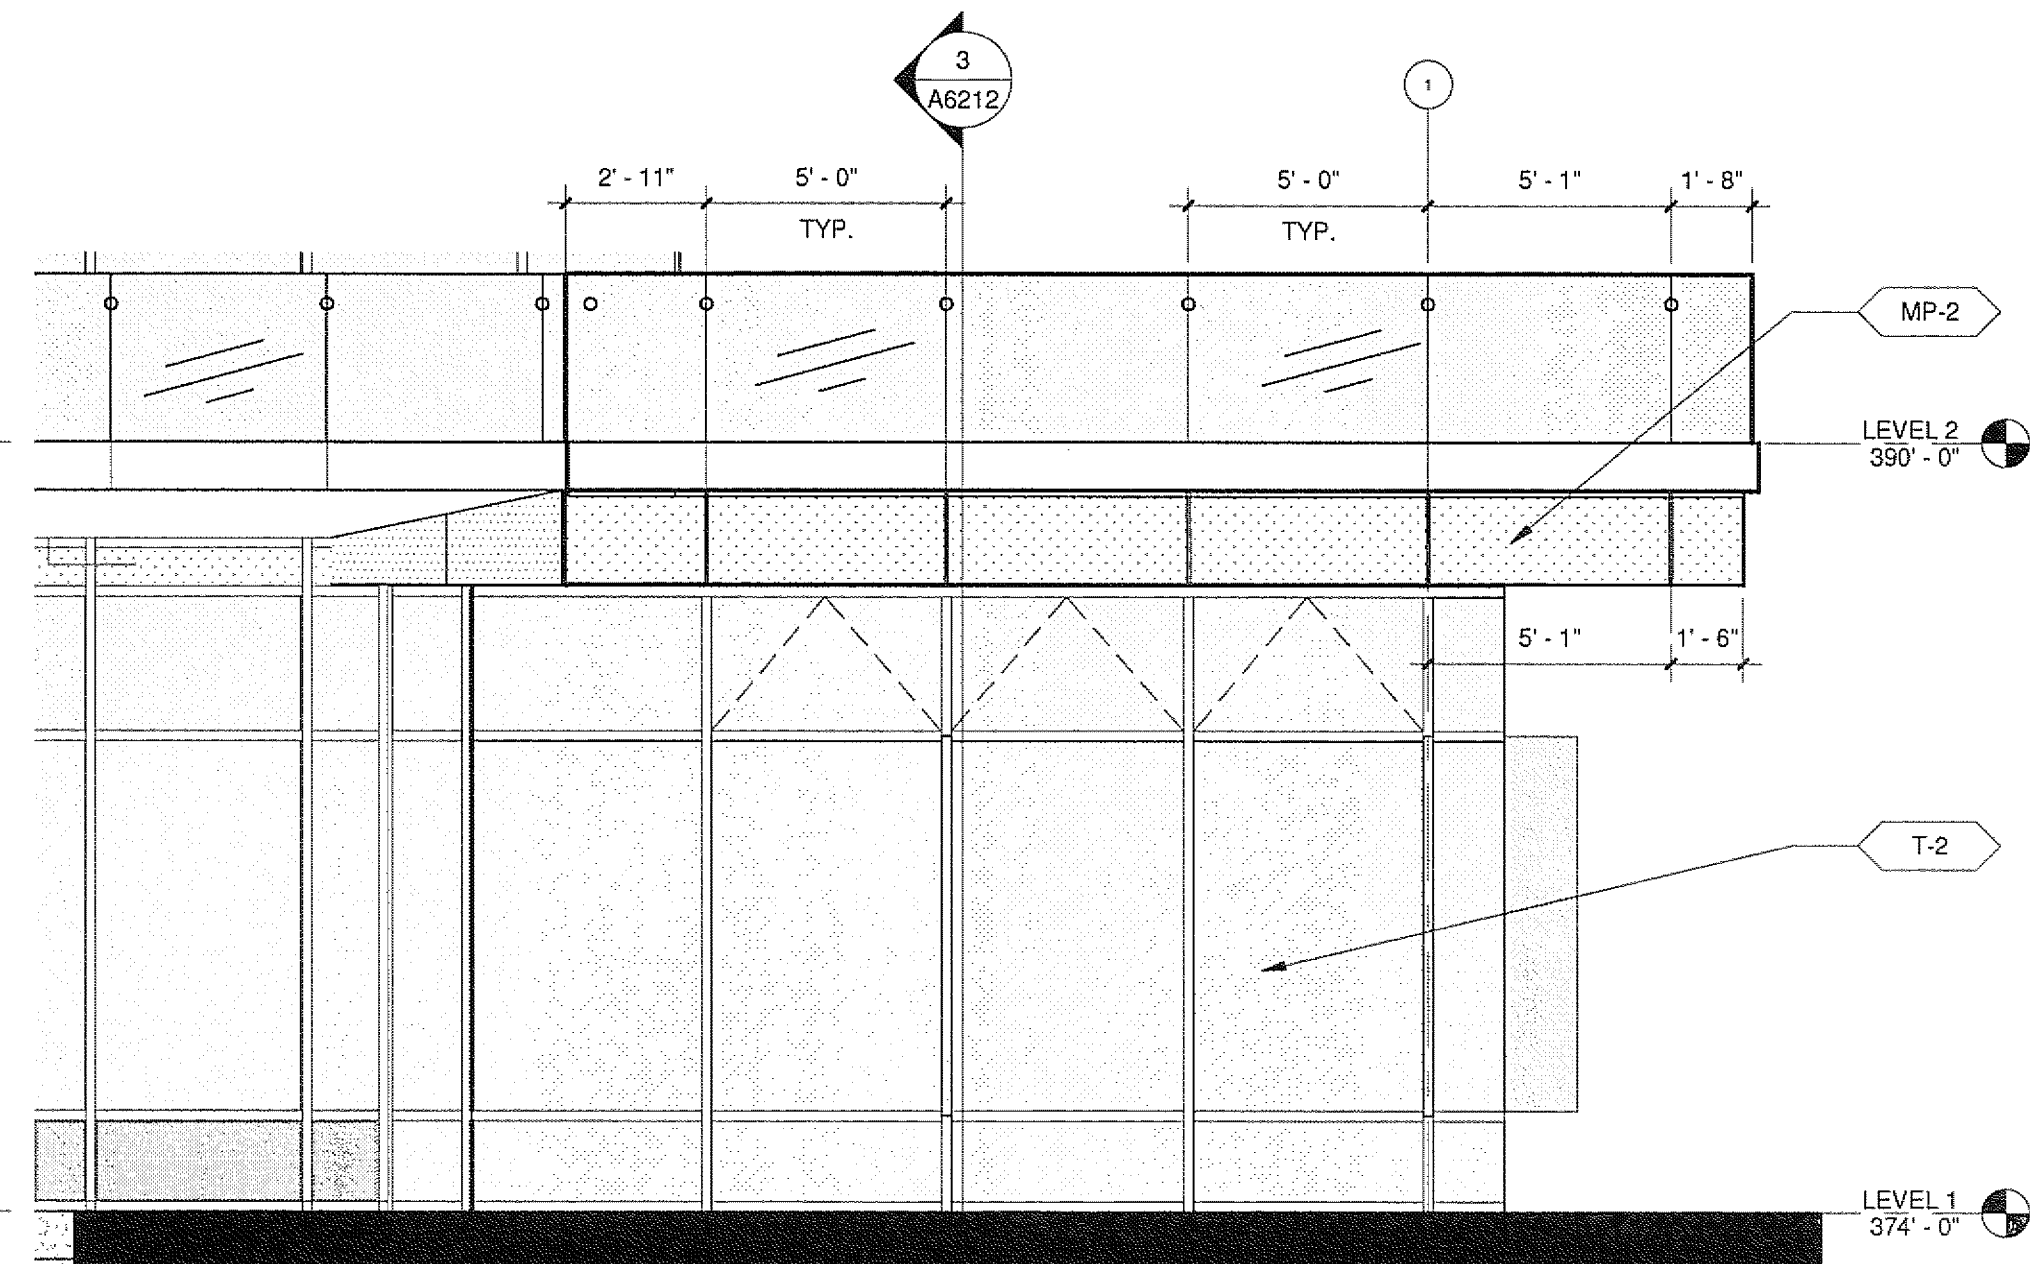


5 PARTIAL ELEV. - SOUTHWEST @ LOBBY
A2110/A5204 1/4" = 1'-0"

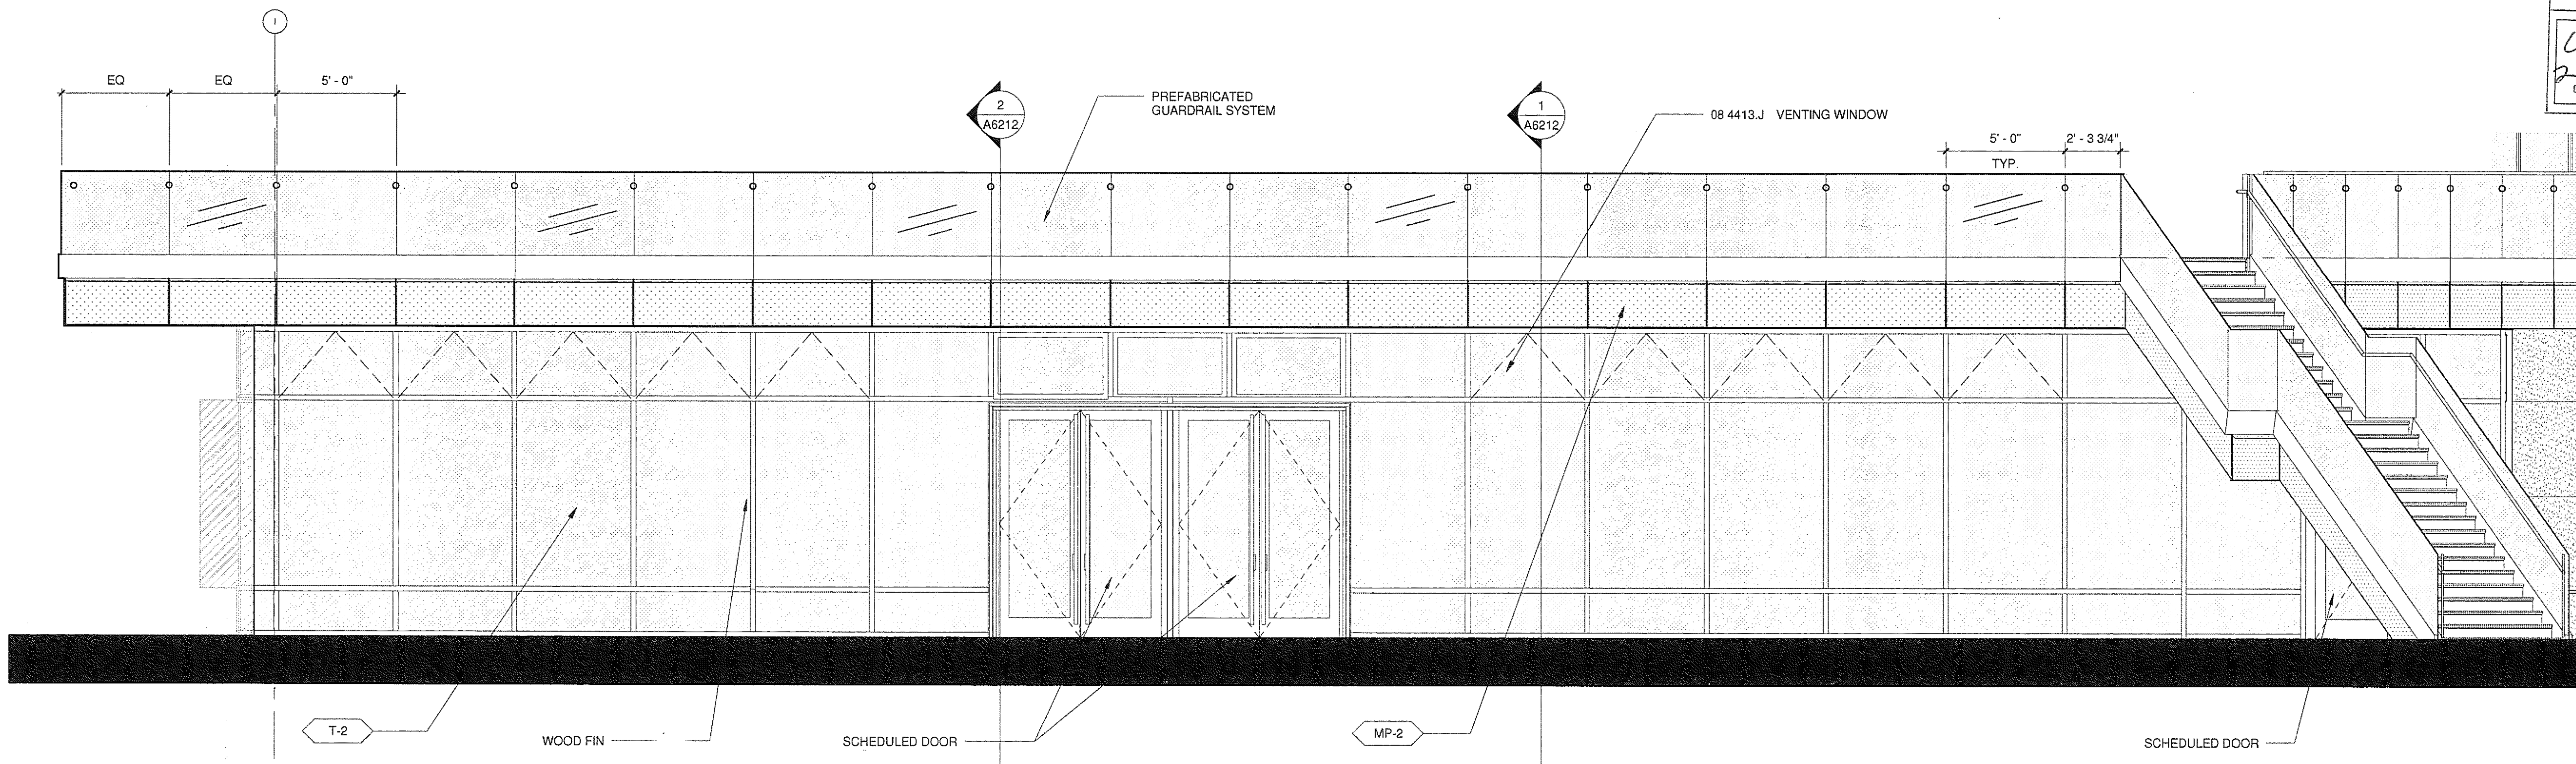


1 PARTIAL ELEV. SOUTH @ LOBBY
A2110/A5204 1/4" = 1'-0"

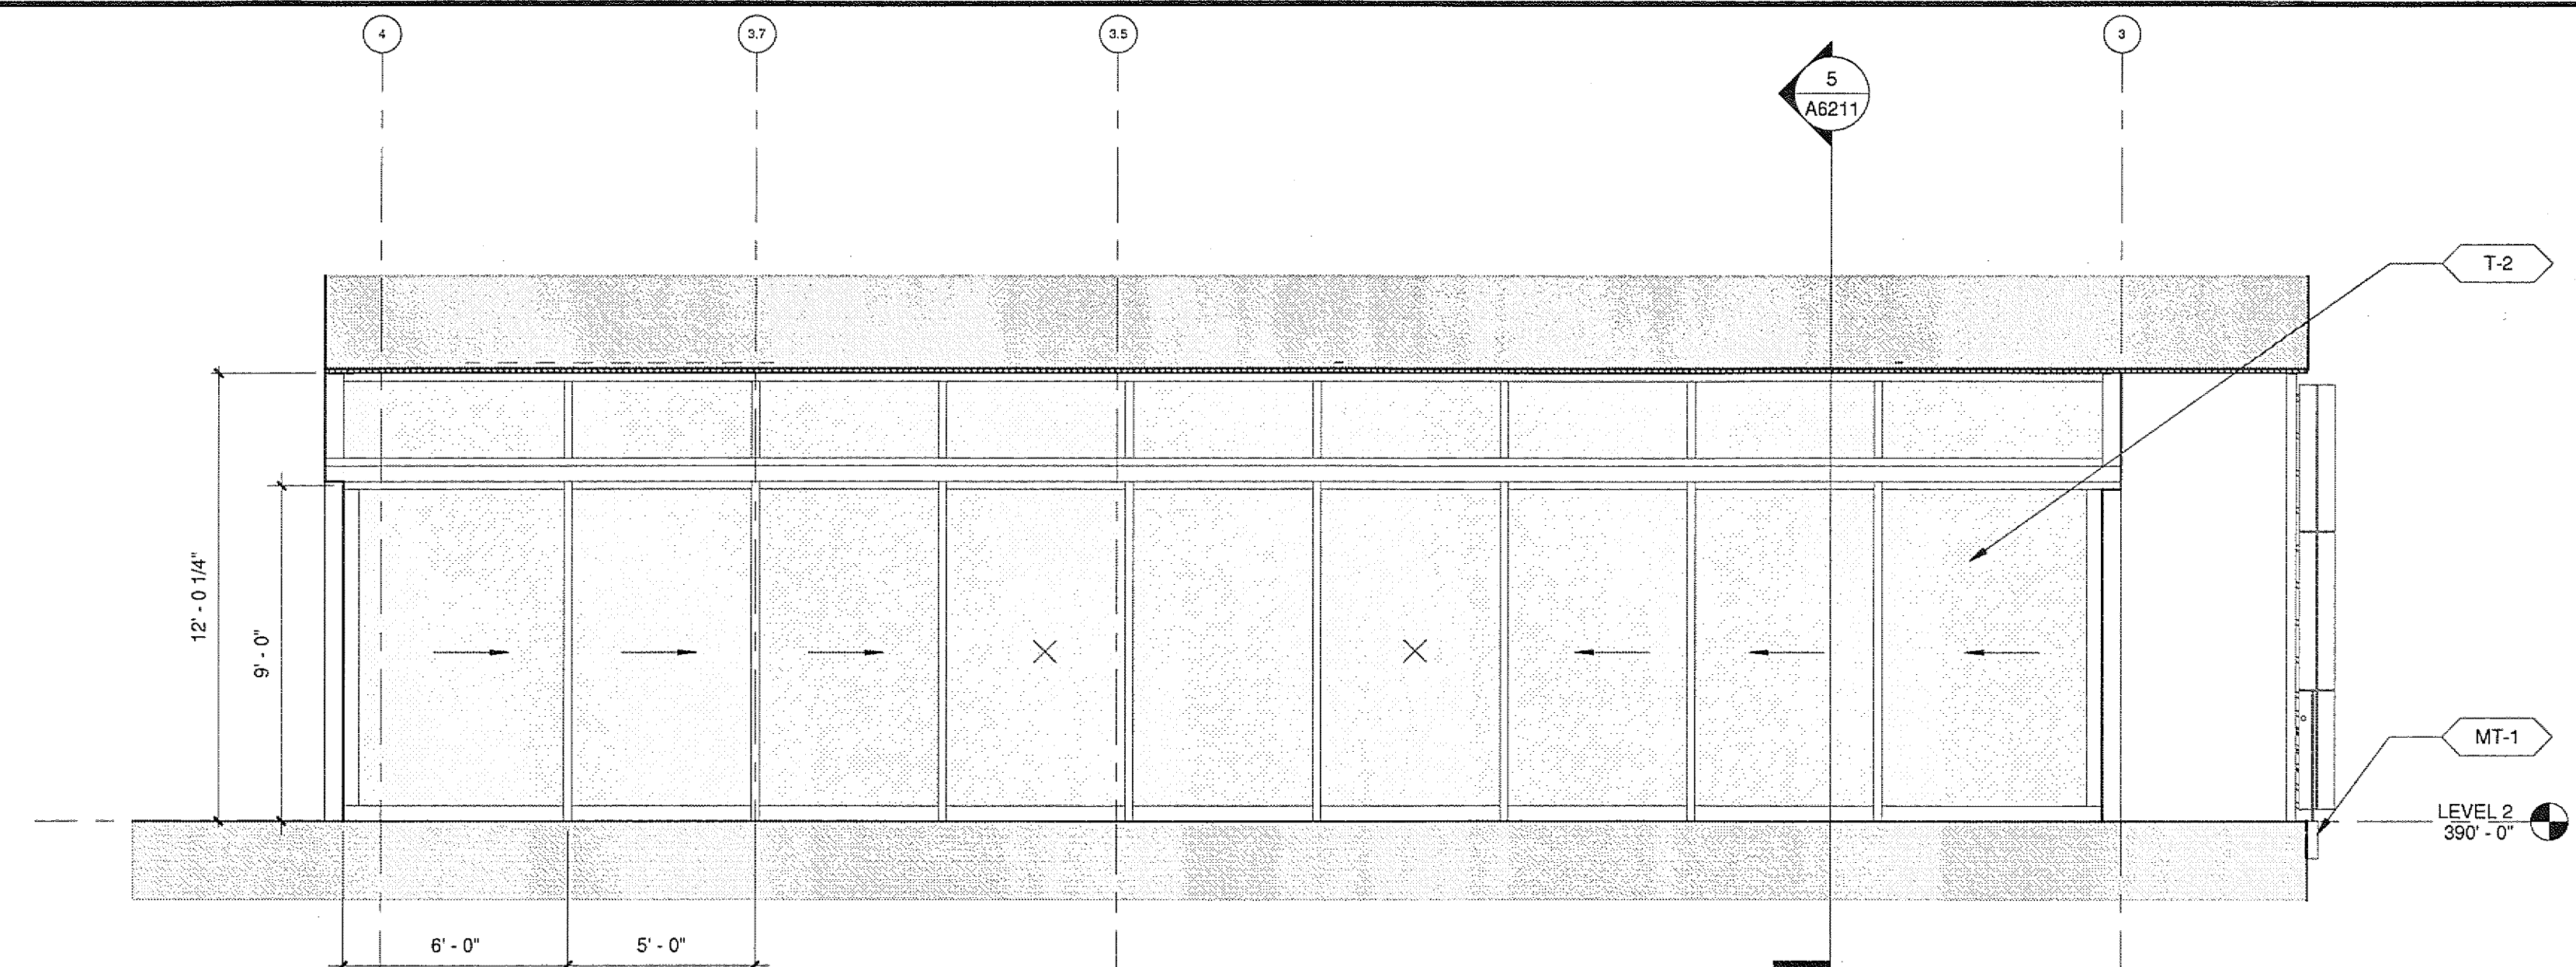

4 PARTIAL ELEV. - WEST @ CAFE
A2120/A5204 1/4" = 1'-0"

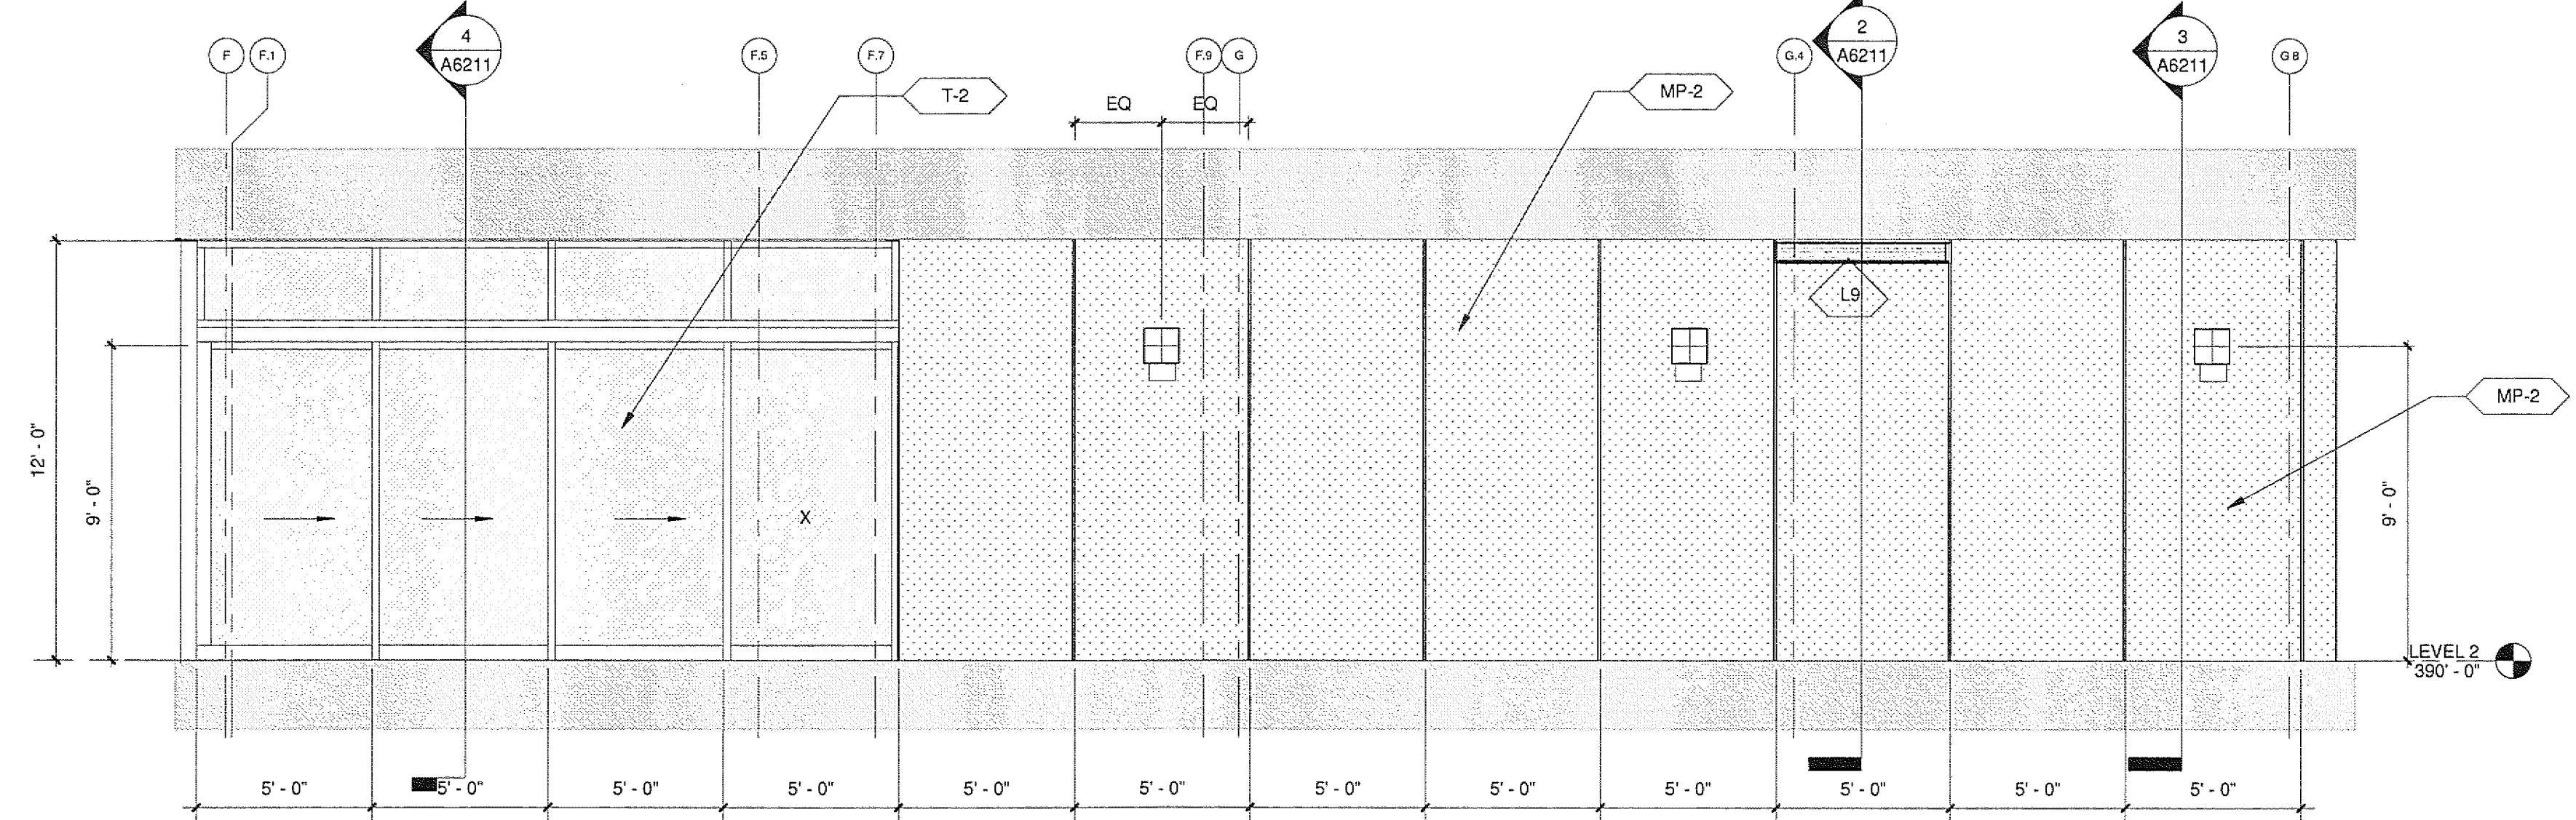

3 SOUTH ELEV. - CAFE
A2120/A5204 1/4" = 1'-0"

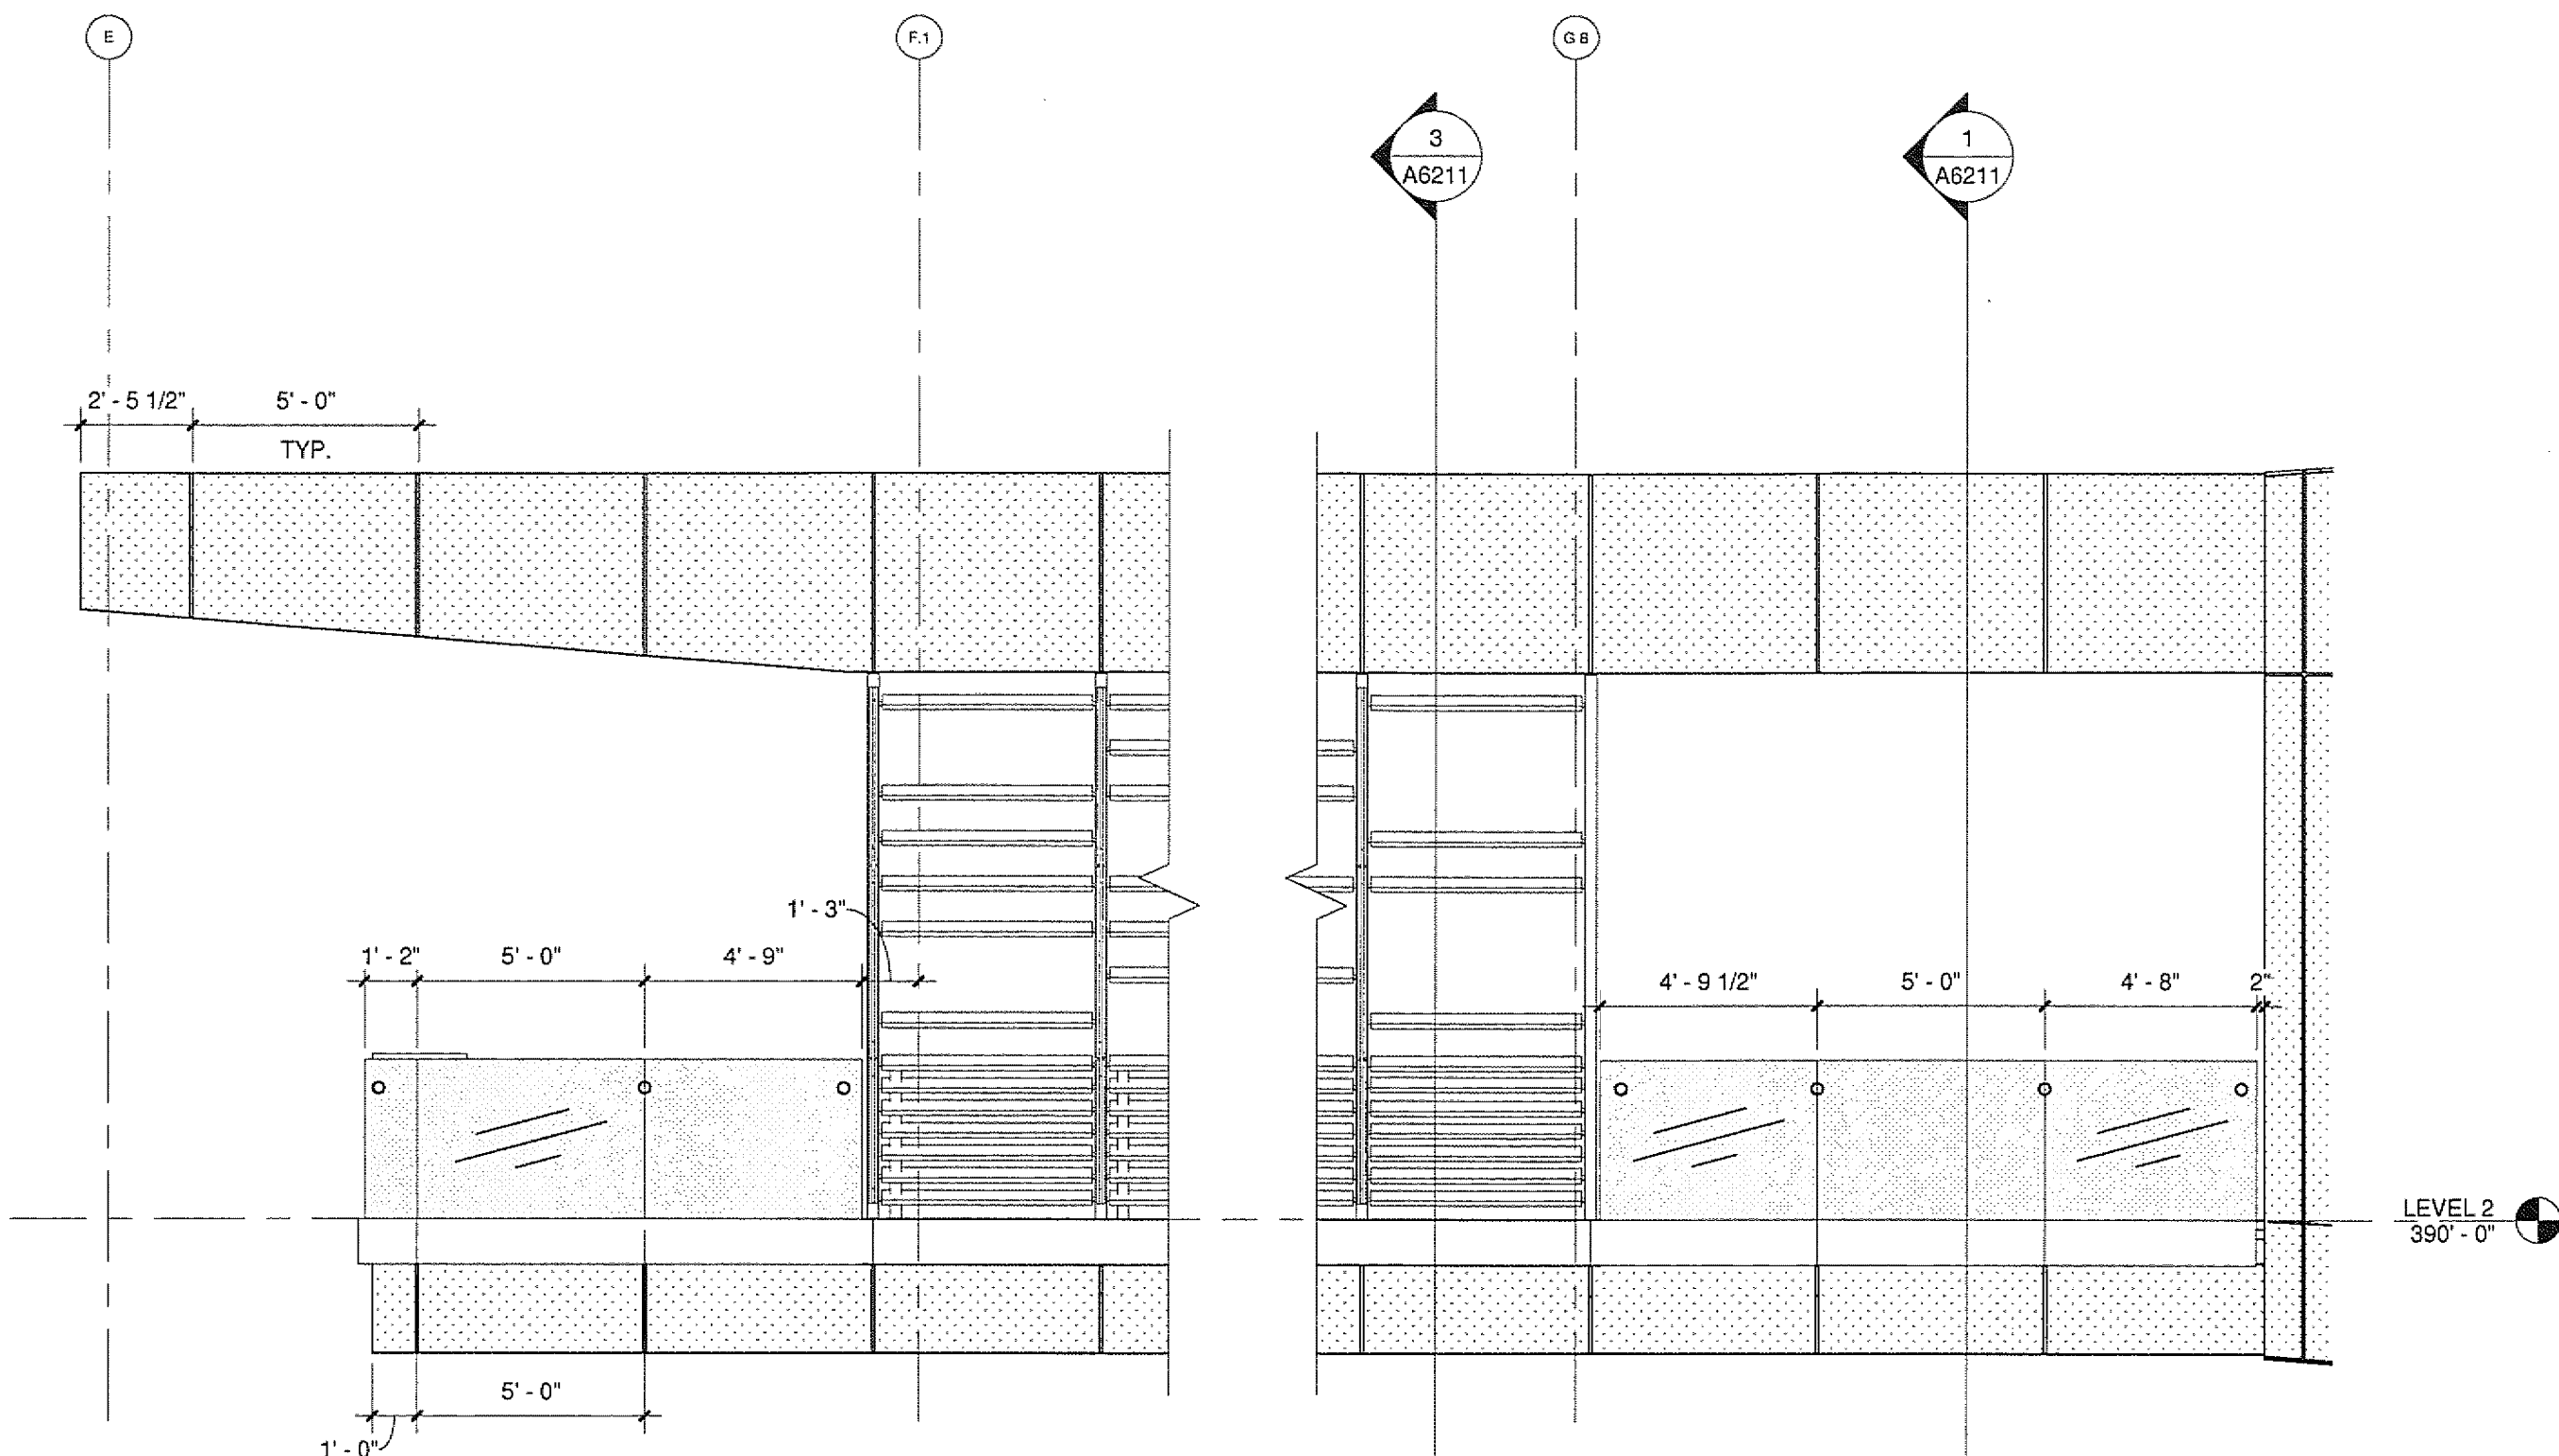

2 PARTIAL ELEV. - SOUTH AT TERRACE
A2130/A5204 1/4" = 1'-0"


APPROVED
FENTRESS ARCHITECTS
01-28-10
STATE FIRE MARSHAL
CONSTRUCTION SERVICES

U.C.S.D.
PRELIMINARY DRAWINGS
PROGRESS DRAWINGS
REVIEW DRAWINGS
CONSTRUCTION DRAWINGS

WALL MATERIAL LEGEND
CONCRETE
CC-1
METAL PANEL
MP-1, MP-2
GLASS
T-1, T-2
SPANDREL GLASS
T-4
TRESPA
RWP-1, RWP-2

ISSUED FOR	DATE
BID PK #1 100 CD	10.06.09
100% PROGRESS	10.24.09
BID PK #1 80 CD	12.01.09
BID PK #1 100 CD	02.16.09
BID PK #2 100 CD	03.26.09
100% CD	05.08.09
CD-3	01.07.10

SANFORD CONSORTIUM FOR REGENERATIVE MEDICINE

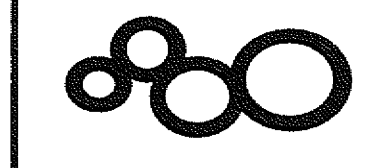

Sanford Consortium for Regenerative Medicine
2880 TORREY PINES SCENIC DRIVE
LA JOLLA, CALIFORNIA 92037

FENTRESS ARCHITECTS
2880 Torrey Pines Scenic Drive
La Jolla, CA 92037
Tel: 619.594.1111
Fax: 619.594.1112

Jeffrey W. Olson
No. C-31761
RSL-03/01/11
J. Davis
STATE OF CALIFORNIA
LICENSED ARCHITECT

SHEET NAME
ENLARGED ELEVATIONS
DRAWN BY: Author
PROJECT # 200725.000
SHEET NUMBER
A5204