



U:\2007\11-08-09 AM
C:\Users\jgiles\Documents\2007\25\SDCPAL_11-08-09 AM

Warning: It is a violation of the law for any person, unless acting under the direction of a licensed architect, to alter an item in any way. If an item in this document is altered, the altering architect, if other than the architect of record, shall affix to the item his seal and the notation "altered by" followed by his signature and the date of such alteration, and the specific description of the alteration.

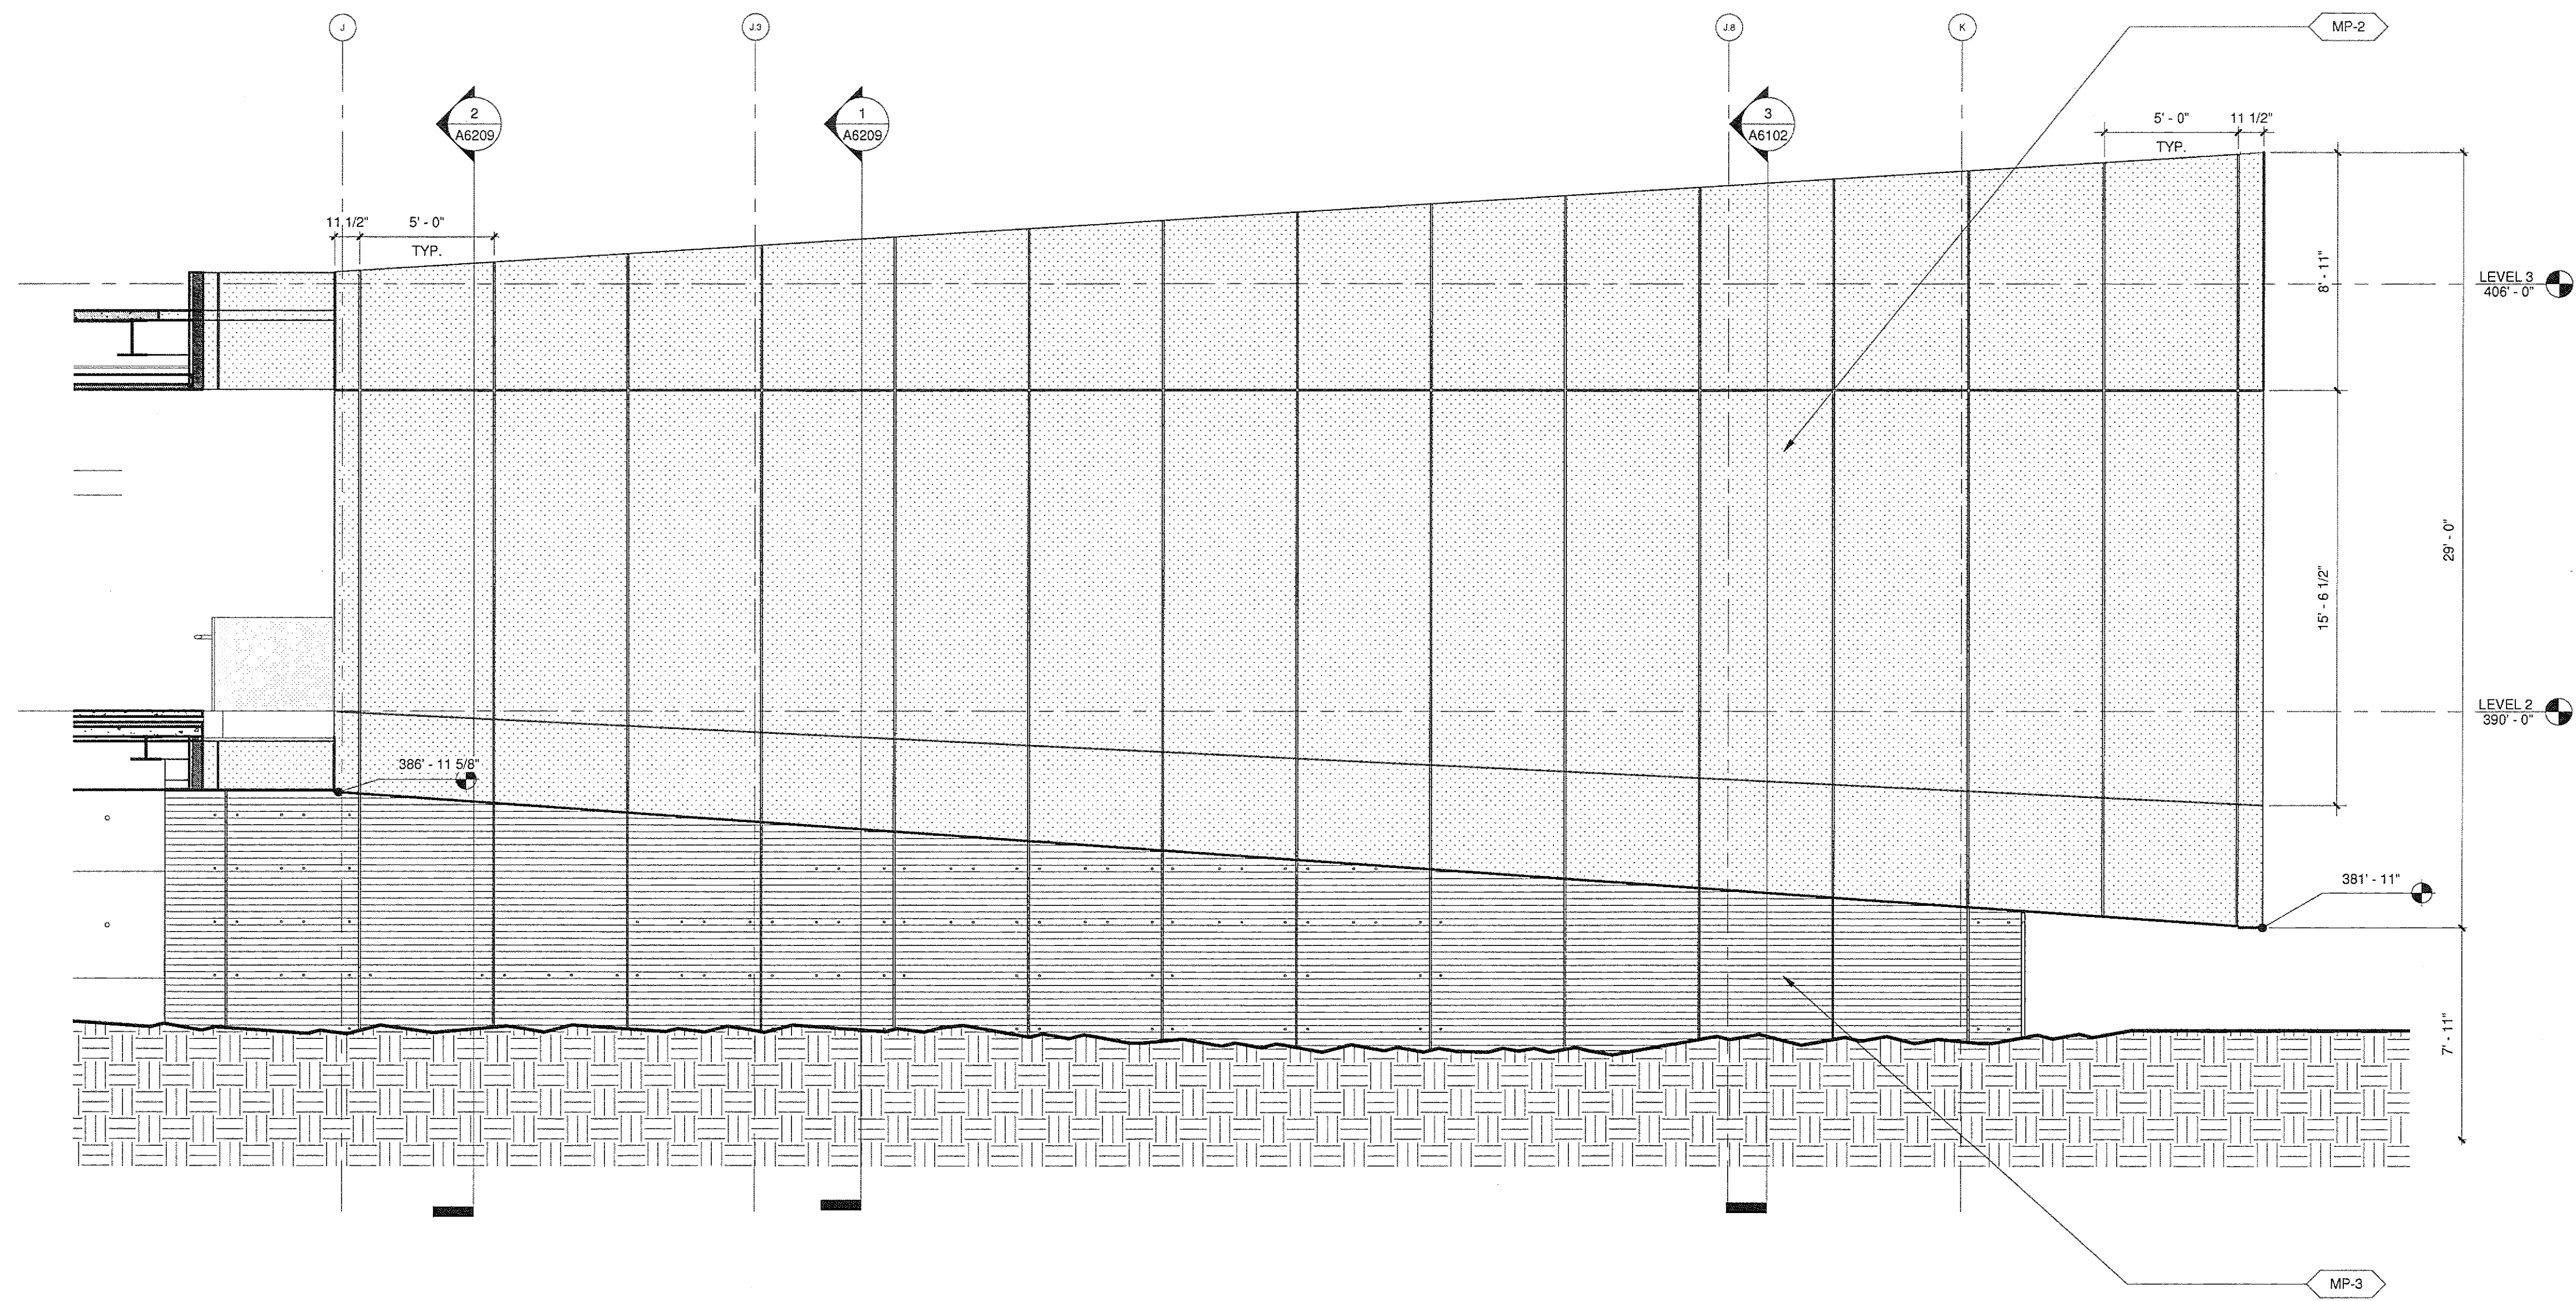

2 SOUTH ELEVATION - AUDITORIUM
A2110 A5210 1/4" = 1'-0"

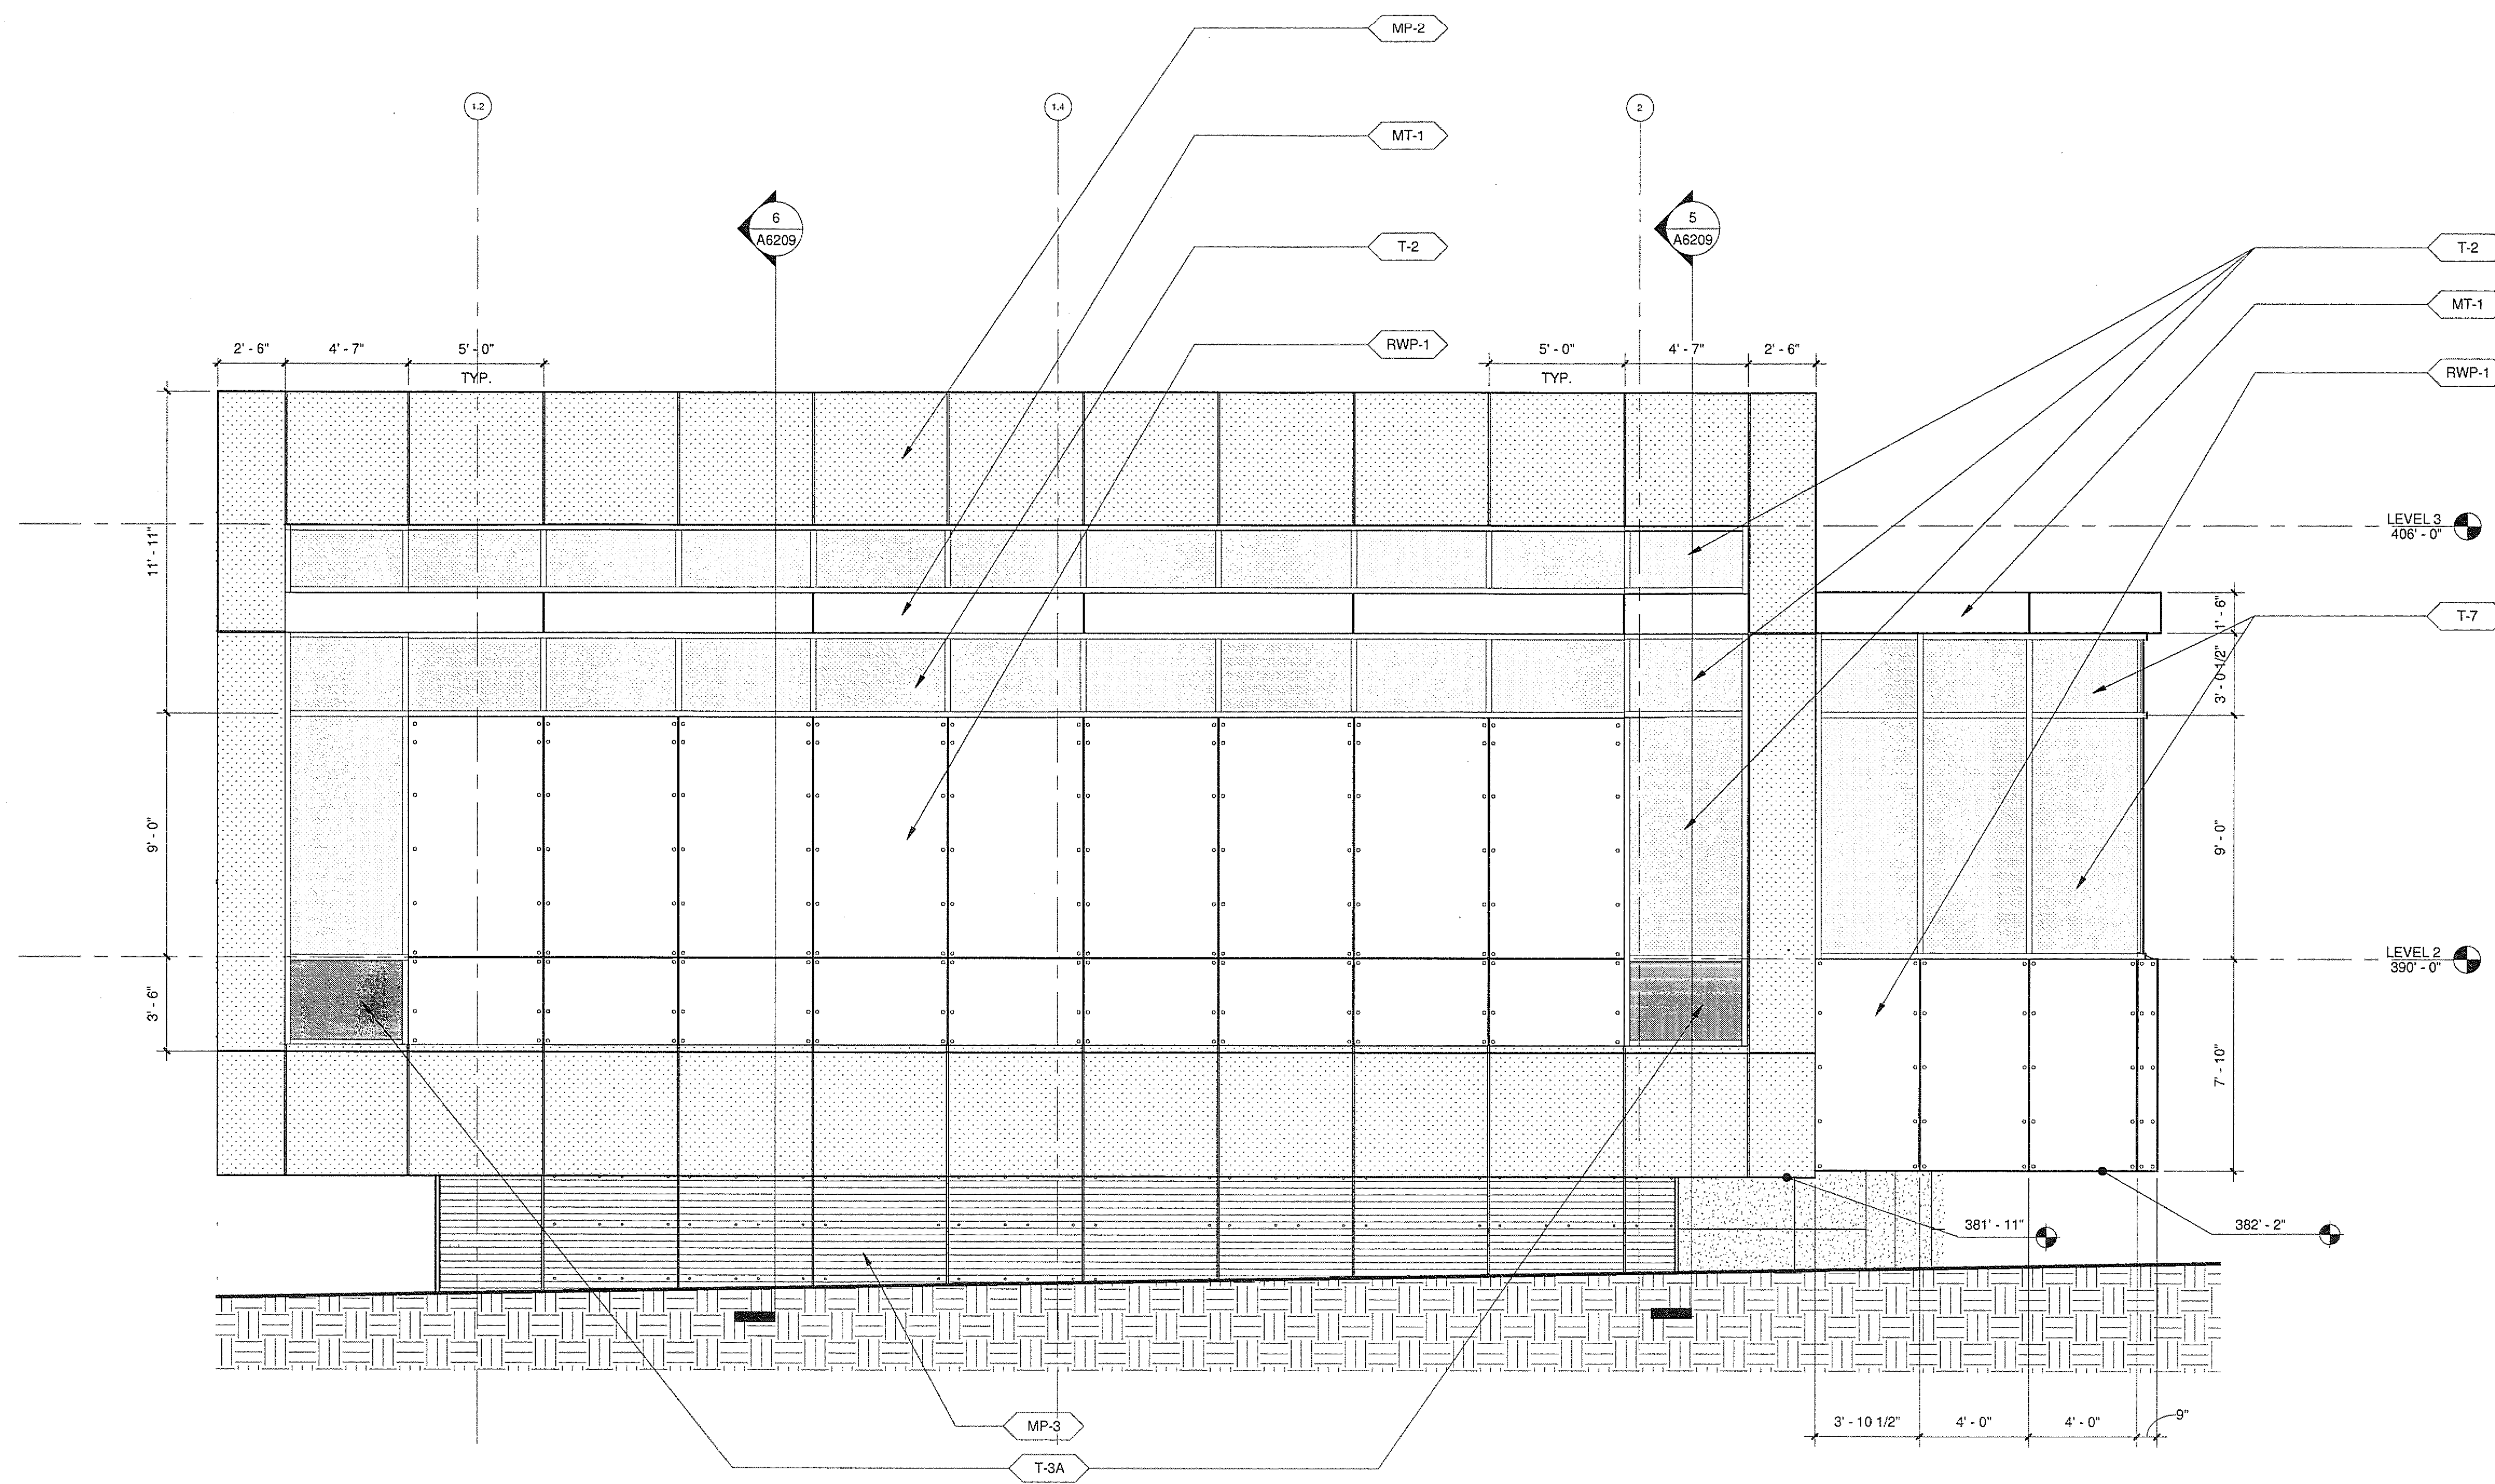

1 EAST ELEVATION - AUDITORIUM
A2110 A5210 1/4" = 1'-0"

U.C.S.D.	
PRELIMINARY DRAWINGS	☐
PROGRESS DRAWINGS	☐
REVIEW DRAWINGS	☐
CONSTRUCTION DRAWINGS	☒

WALL MATERIAL LEGEND	
	CONCRETE CC-1
	METAL PANEL MP-1, MP-2
	GLASS T-1, T-2
	SPANDREL GLASS T-4
	TRESPA RWP-1, RWP-2

APPROVED
FIRE AND PANIC ONLY
01-28-10
FENTRESS ARCHITECTS
STATE FIRE MARSHAL
CONSTRUCTION SERVICES

ISSUED FOR DATE	
BID PK #1 100 CD	10.26.08
50% PROGRESS	10.24.08
BID PK #1 80 CD	12.01.08
BID PK #1 100 CD	02.16.09
BID PK #2 100 CD	03.26.09
100% CD	05.08.09
CD-3	01.07.10

SANFORD CONSORTIUM FOR REGENERATIVE MEDICINE




CONSULTANT

Sanford Consortium for Regenerative Medicine
2880 Torrey Pines Scenic Drive
La Jolla, California 92037

FENTRESS ARCHITECTS
451 Broadway Street, Suite 200
San Francisco, CA 94102
(415) 774-1100
www.fentressarchitects.com

DAVID DAVIS
ARCHITECTS
2001 Third Avenue, Suite 200
San Diego, CA 92101
(619) 594-1100
www.david-davis.com

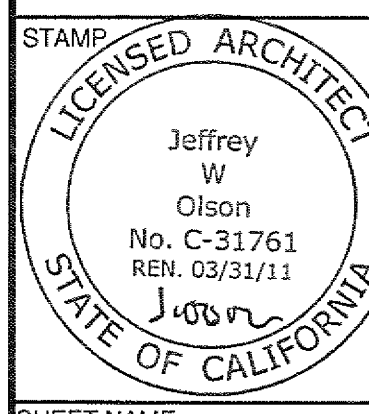

SHEET NAME
ENLARGED ELEVATIONS

DRAWN BY: Author

PROJECT #: 200725.000

SHEET NUMBER

A5210