



APPROVED
FIRE AND PANIC ONLY
01-28-10
STATE FIRE MARSHAL
CONSTRUCTION SERVICES

COPYRIGHT © FENTRESS ARCHITECTS	
ISSUED FOR	DATE
BID PK #1 80 CD	12.01.09
BID PK #1 100 CD	02.18.09
BID PK #2 100 CD	03.26.09
100% CD	05.08.09
CD-3	01.07.10

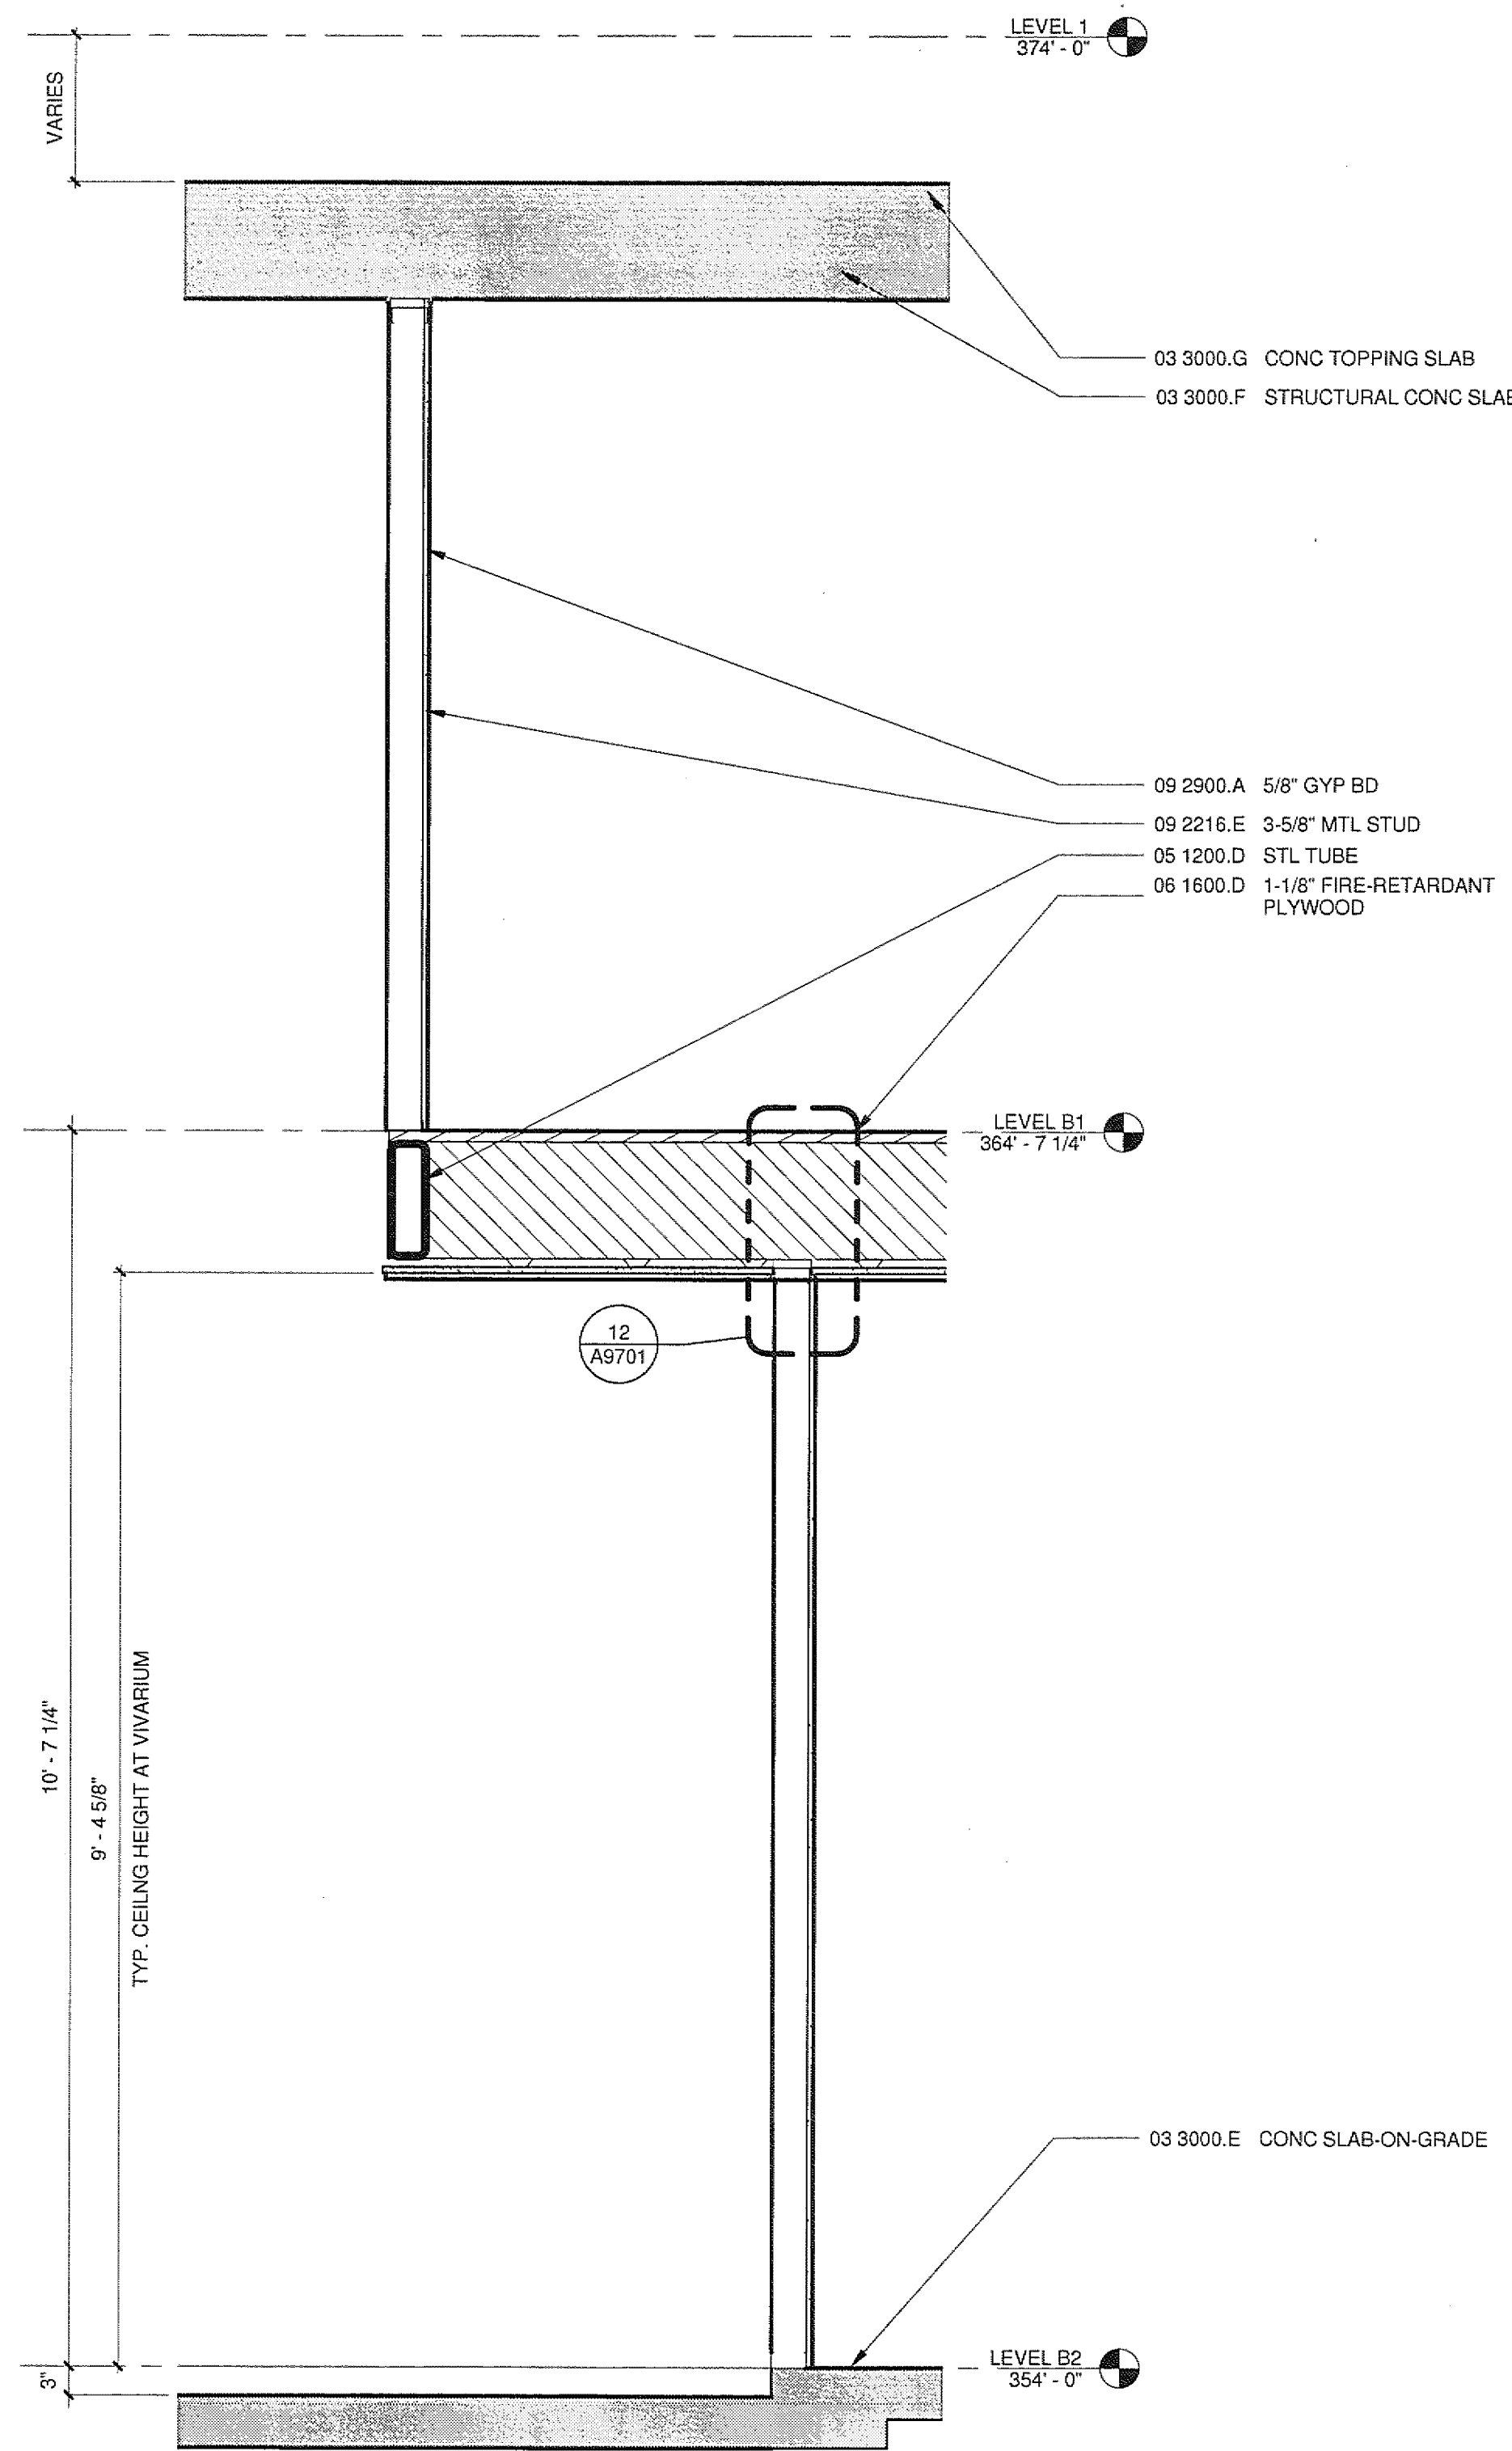

2 MRI WALL SECTION
A22B10 A6201 3/4" = 1'-0"

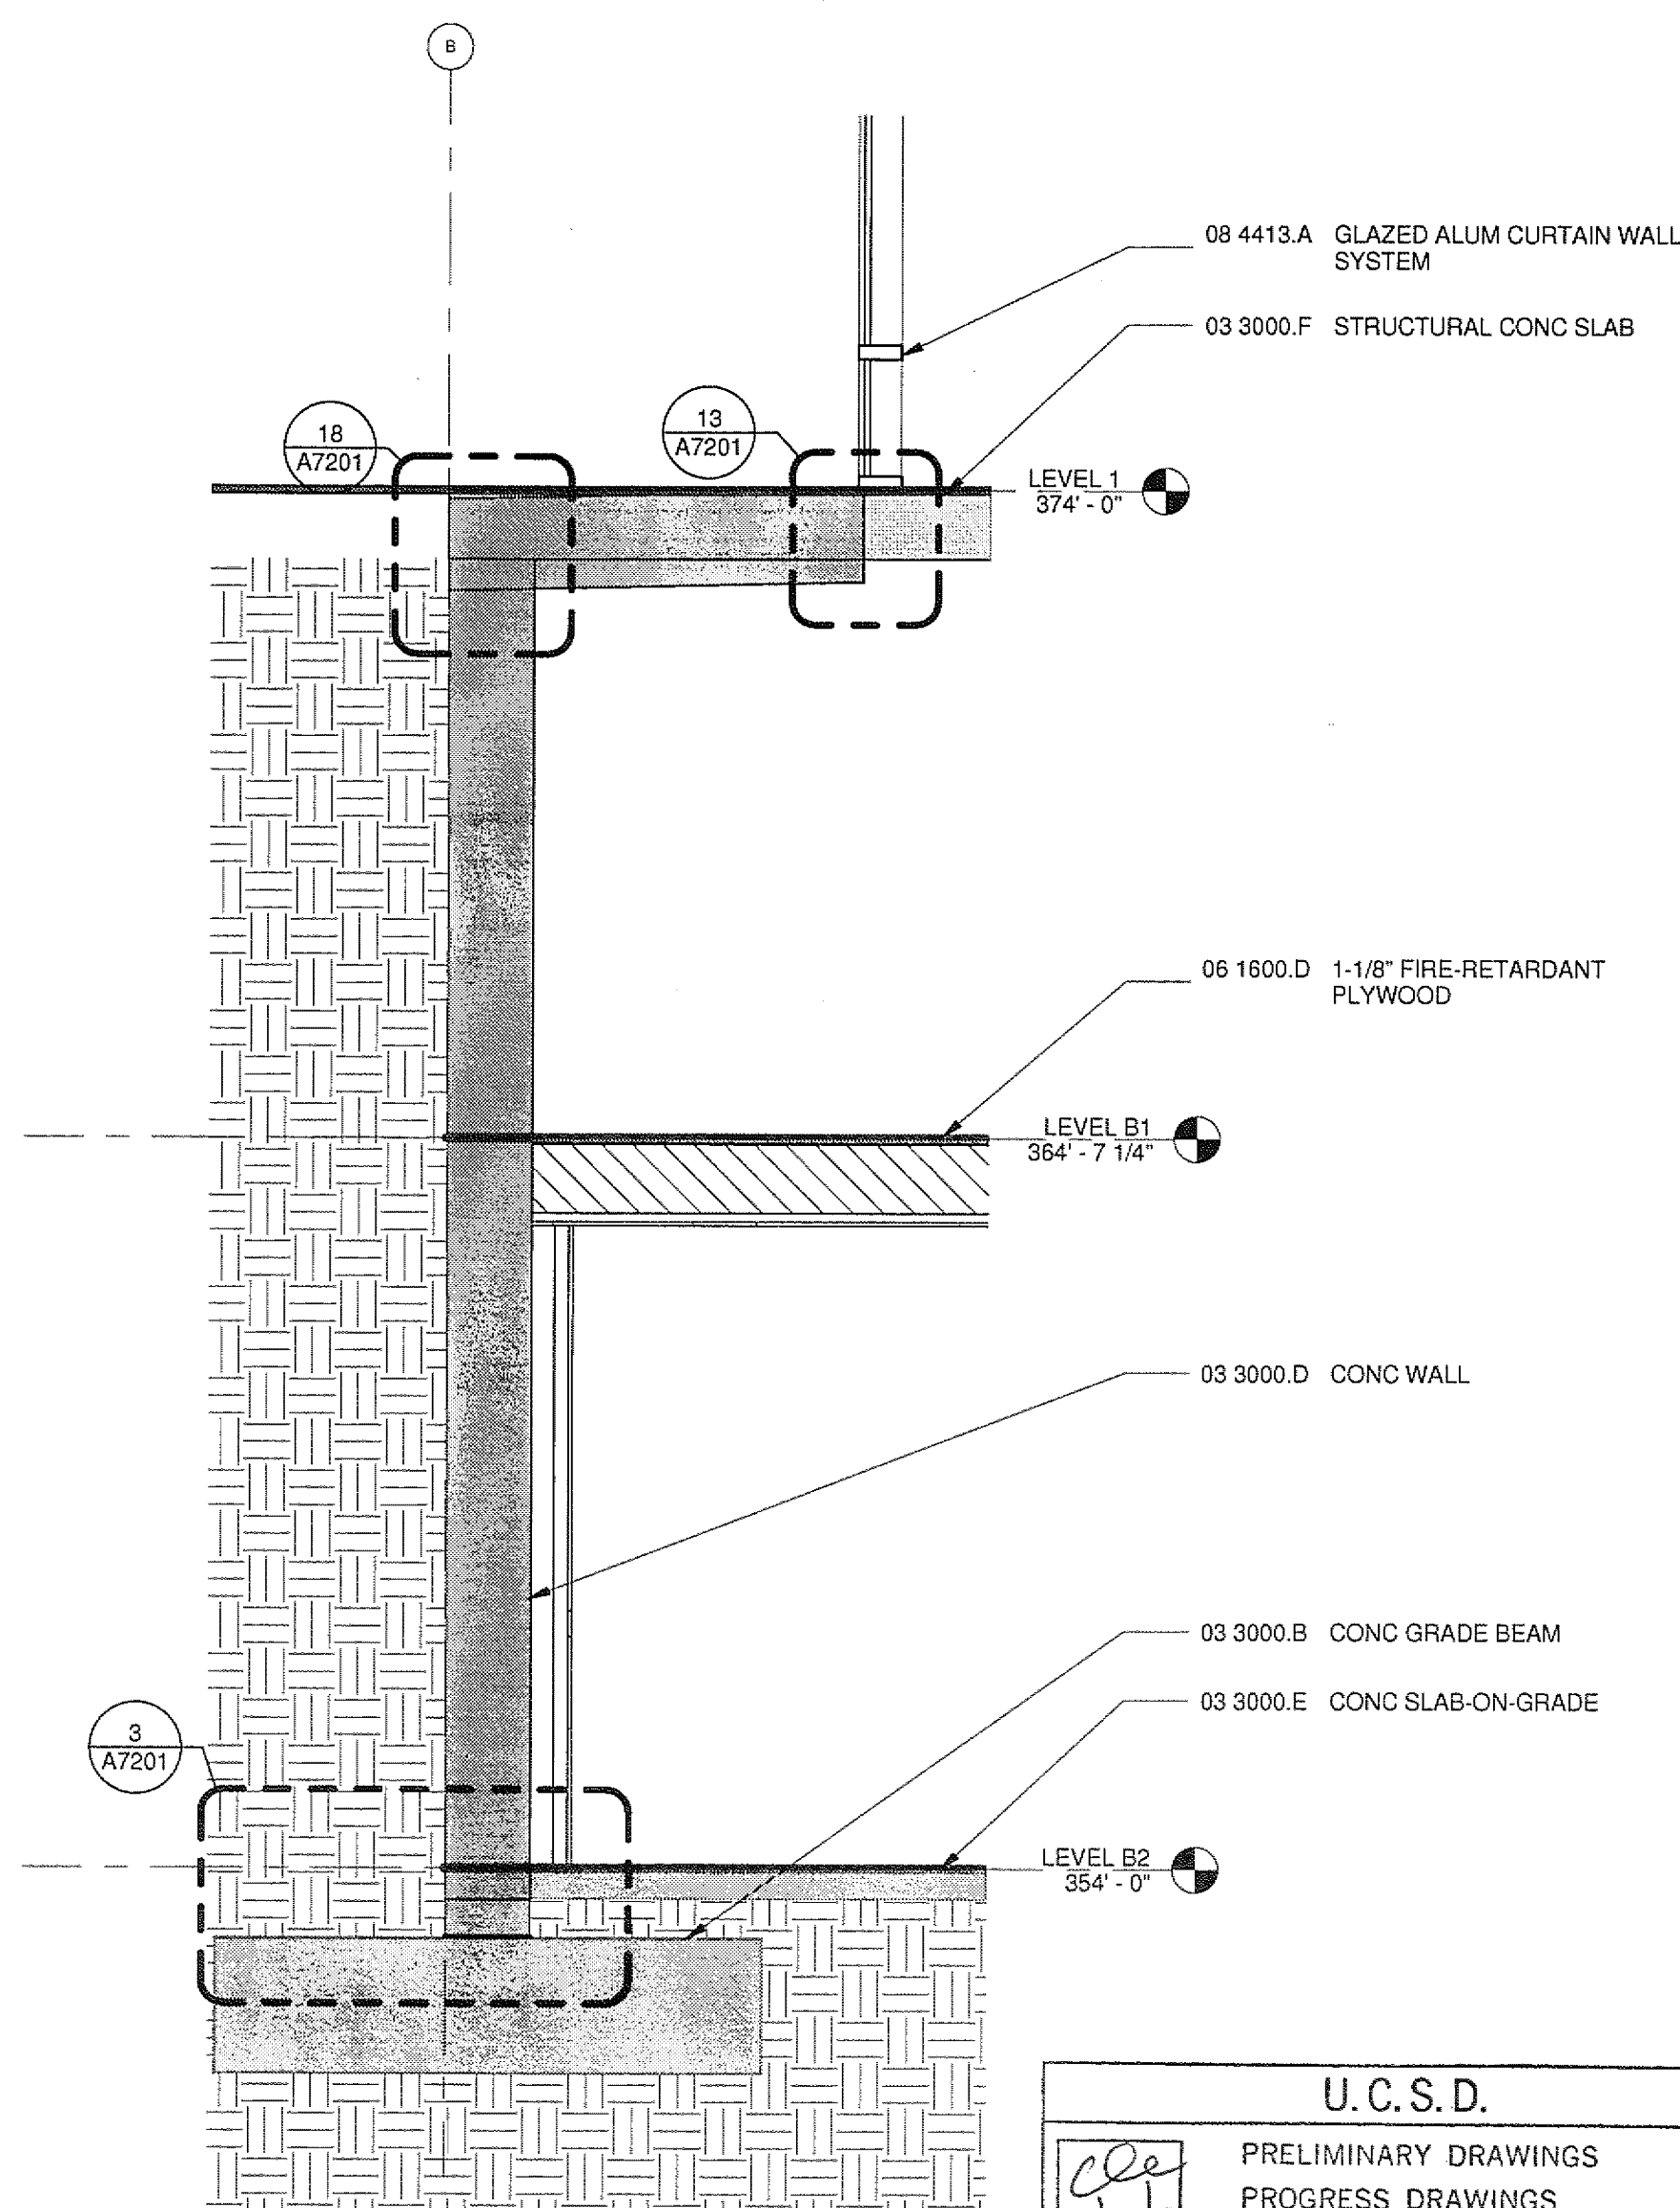

1 WALL SECTION
A21B201 A6201 3/8" = 1'-0"

U.C.S.D.	
PRELIMINARY DRAWINGS	☐
PROGRESS DRAWINGS	☐
REVIEW DRAWINGS	☐
CONSTRUCTION DRAWINGS	☒

CCP
2/3/10
DATE

SANFORD CONSORTIUM FOR REGENERATIVE MEDICINE

2880 TORREY PINES SCENIC DRIVE
LA JOLLA, CALIFORNIA 92037



CONSULTANT

LandscapePines Consortium LLC
500 West Main Street, Suite 100 San Diego, CA 92101
(619) 594-1000

FENTRESS ARCHITECTS
400 North La Jolla Village Drive, Suite 200
San Diego, CA 92108
(619) 594-1000

DAVID DAVIS
ARCHITECTS
2000 La Jolla Village Drive, Suite 200
San Diego, CA 92108
(619) 594-1000

STAMP



SHEET NAME
WALL SECTIONS

DRAWN BY: Author

PROJECT #: 200725.000

SHEET NUMBER

A6201