


CONSULTANT

LanfordPhelps Consortium, LLC
10000 La Jolla Village Drive, Suite 200
La Jolla, CA 92037
619.594.1870

FENTRESS ARCHITECTS
400 Broadway Avenue, 10th Floor
San Francisco, CA 94111
415.774.1000

DAVID DAVIS
ARCHITECTS
3000 La Jolla Village Drive, Suite 200
La Jolla, CA 92037
619.594.1870

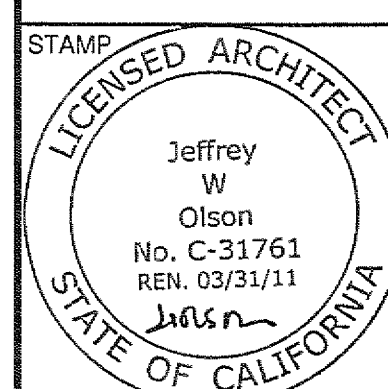

SHEET NAME
WALL SECTIONS


DRAWN BY: Author

PROJECT # 200725.000


SHEET NUMBER

A6202


U.C.S.D.
PRELIMINARY DRAWINGS
PROGRESS DRAWINGS
REVIEW DRAWINGS
CONSTRUCTION DRAWINGS

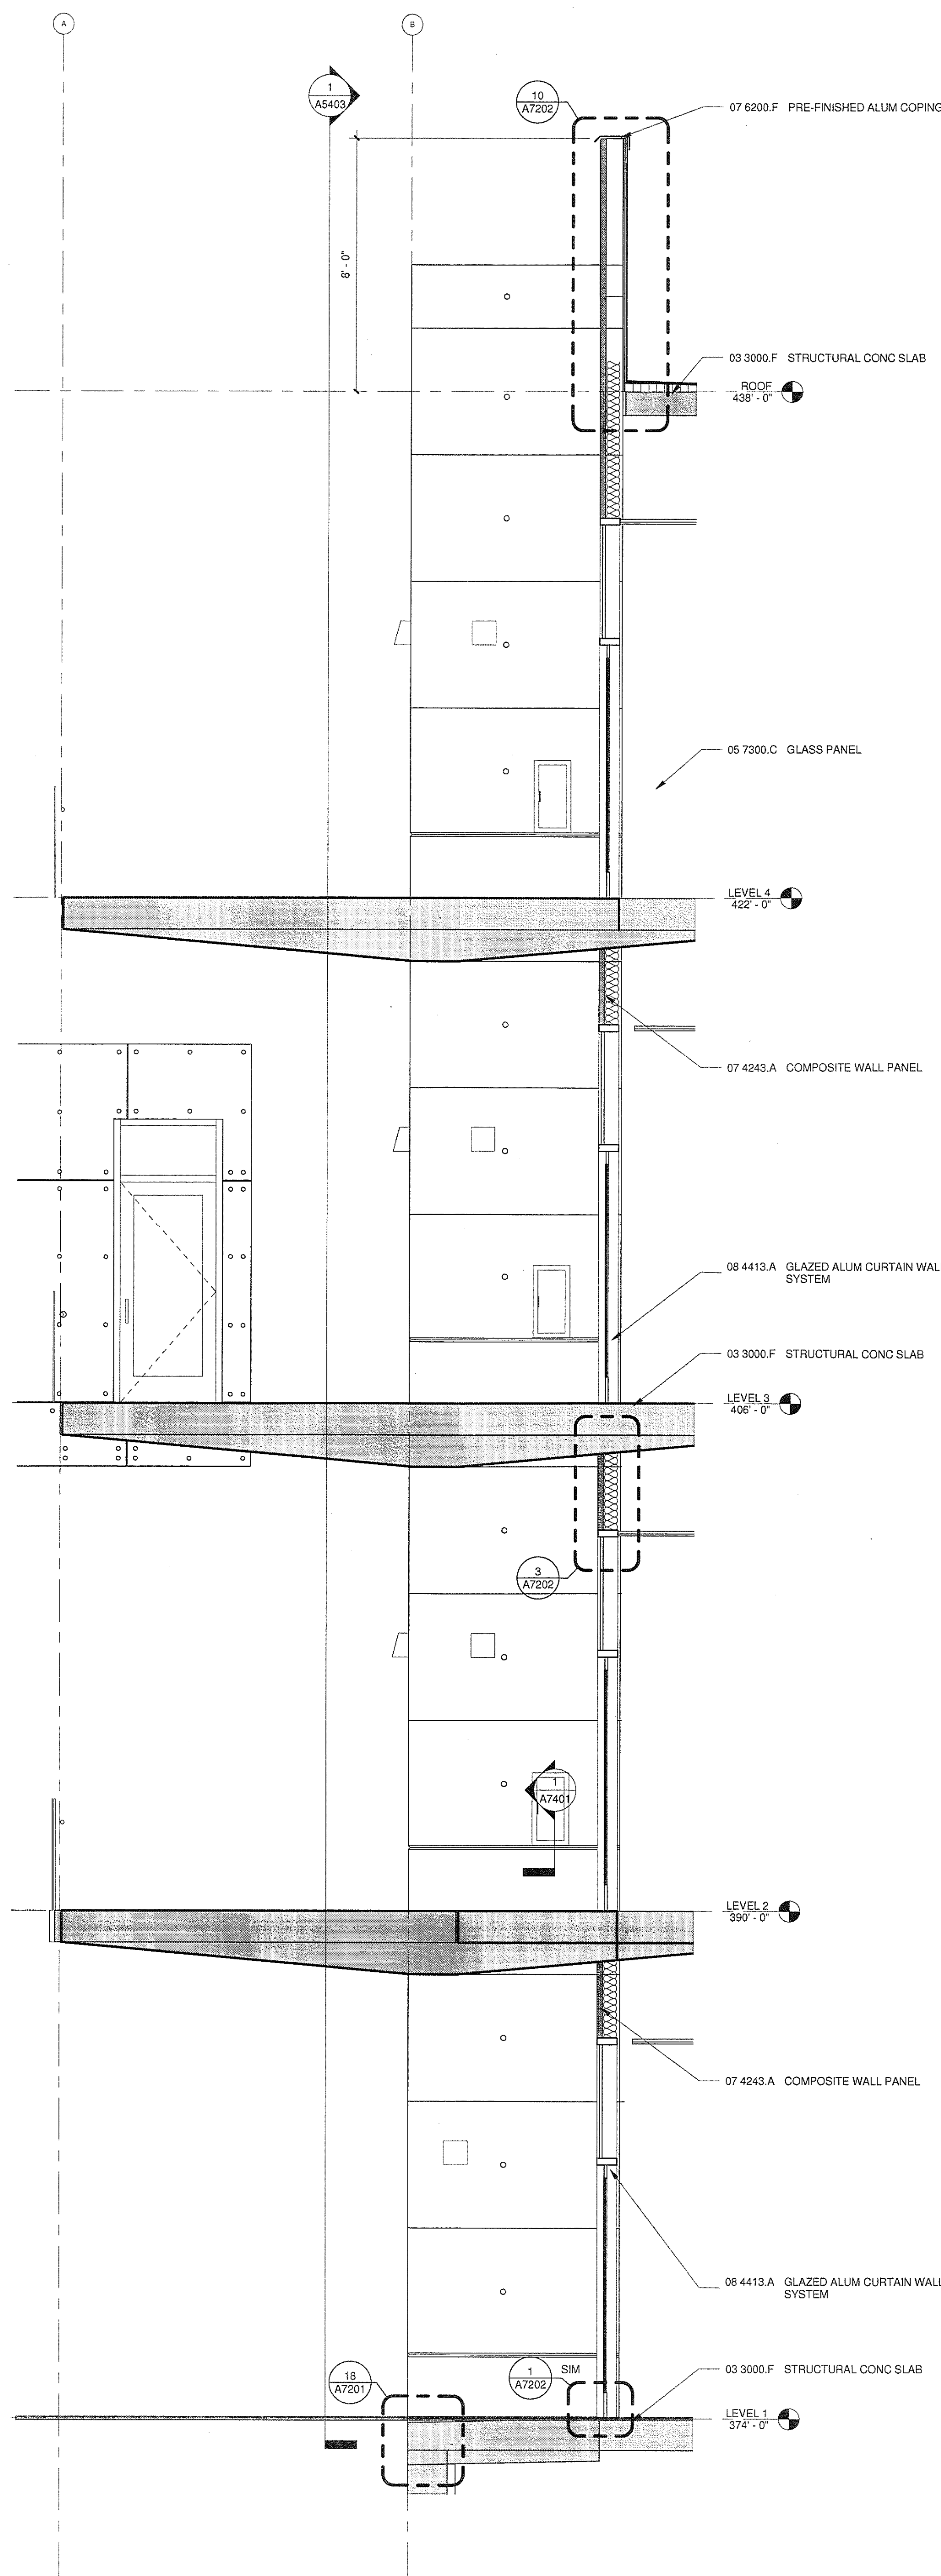

3 WALL SECTION @ BREAK ROOM

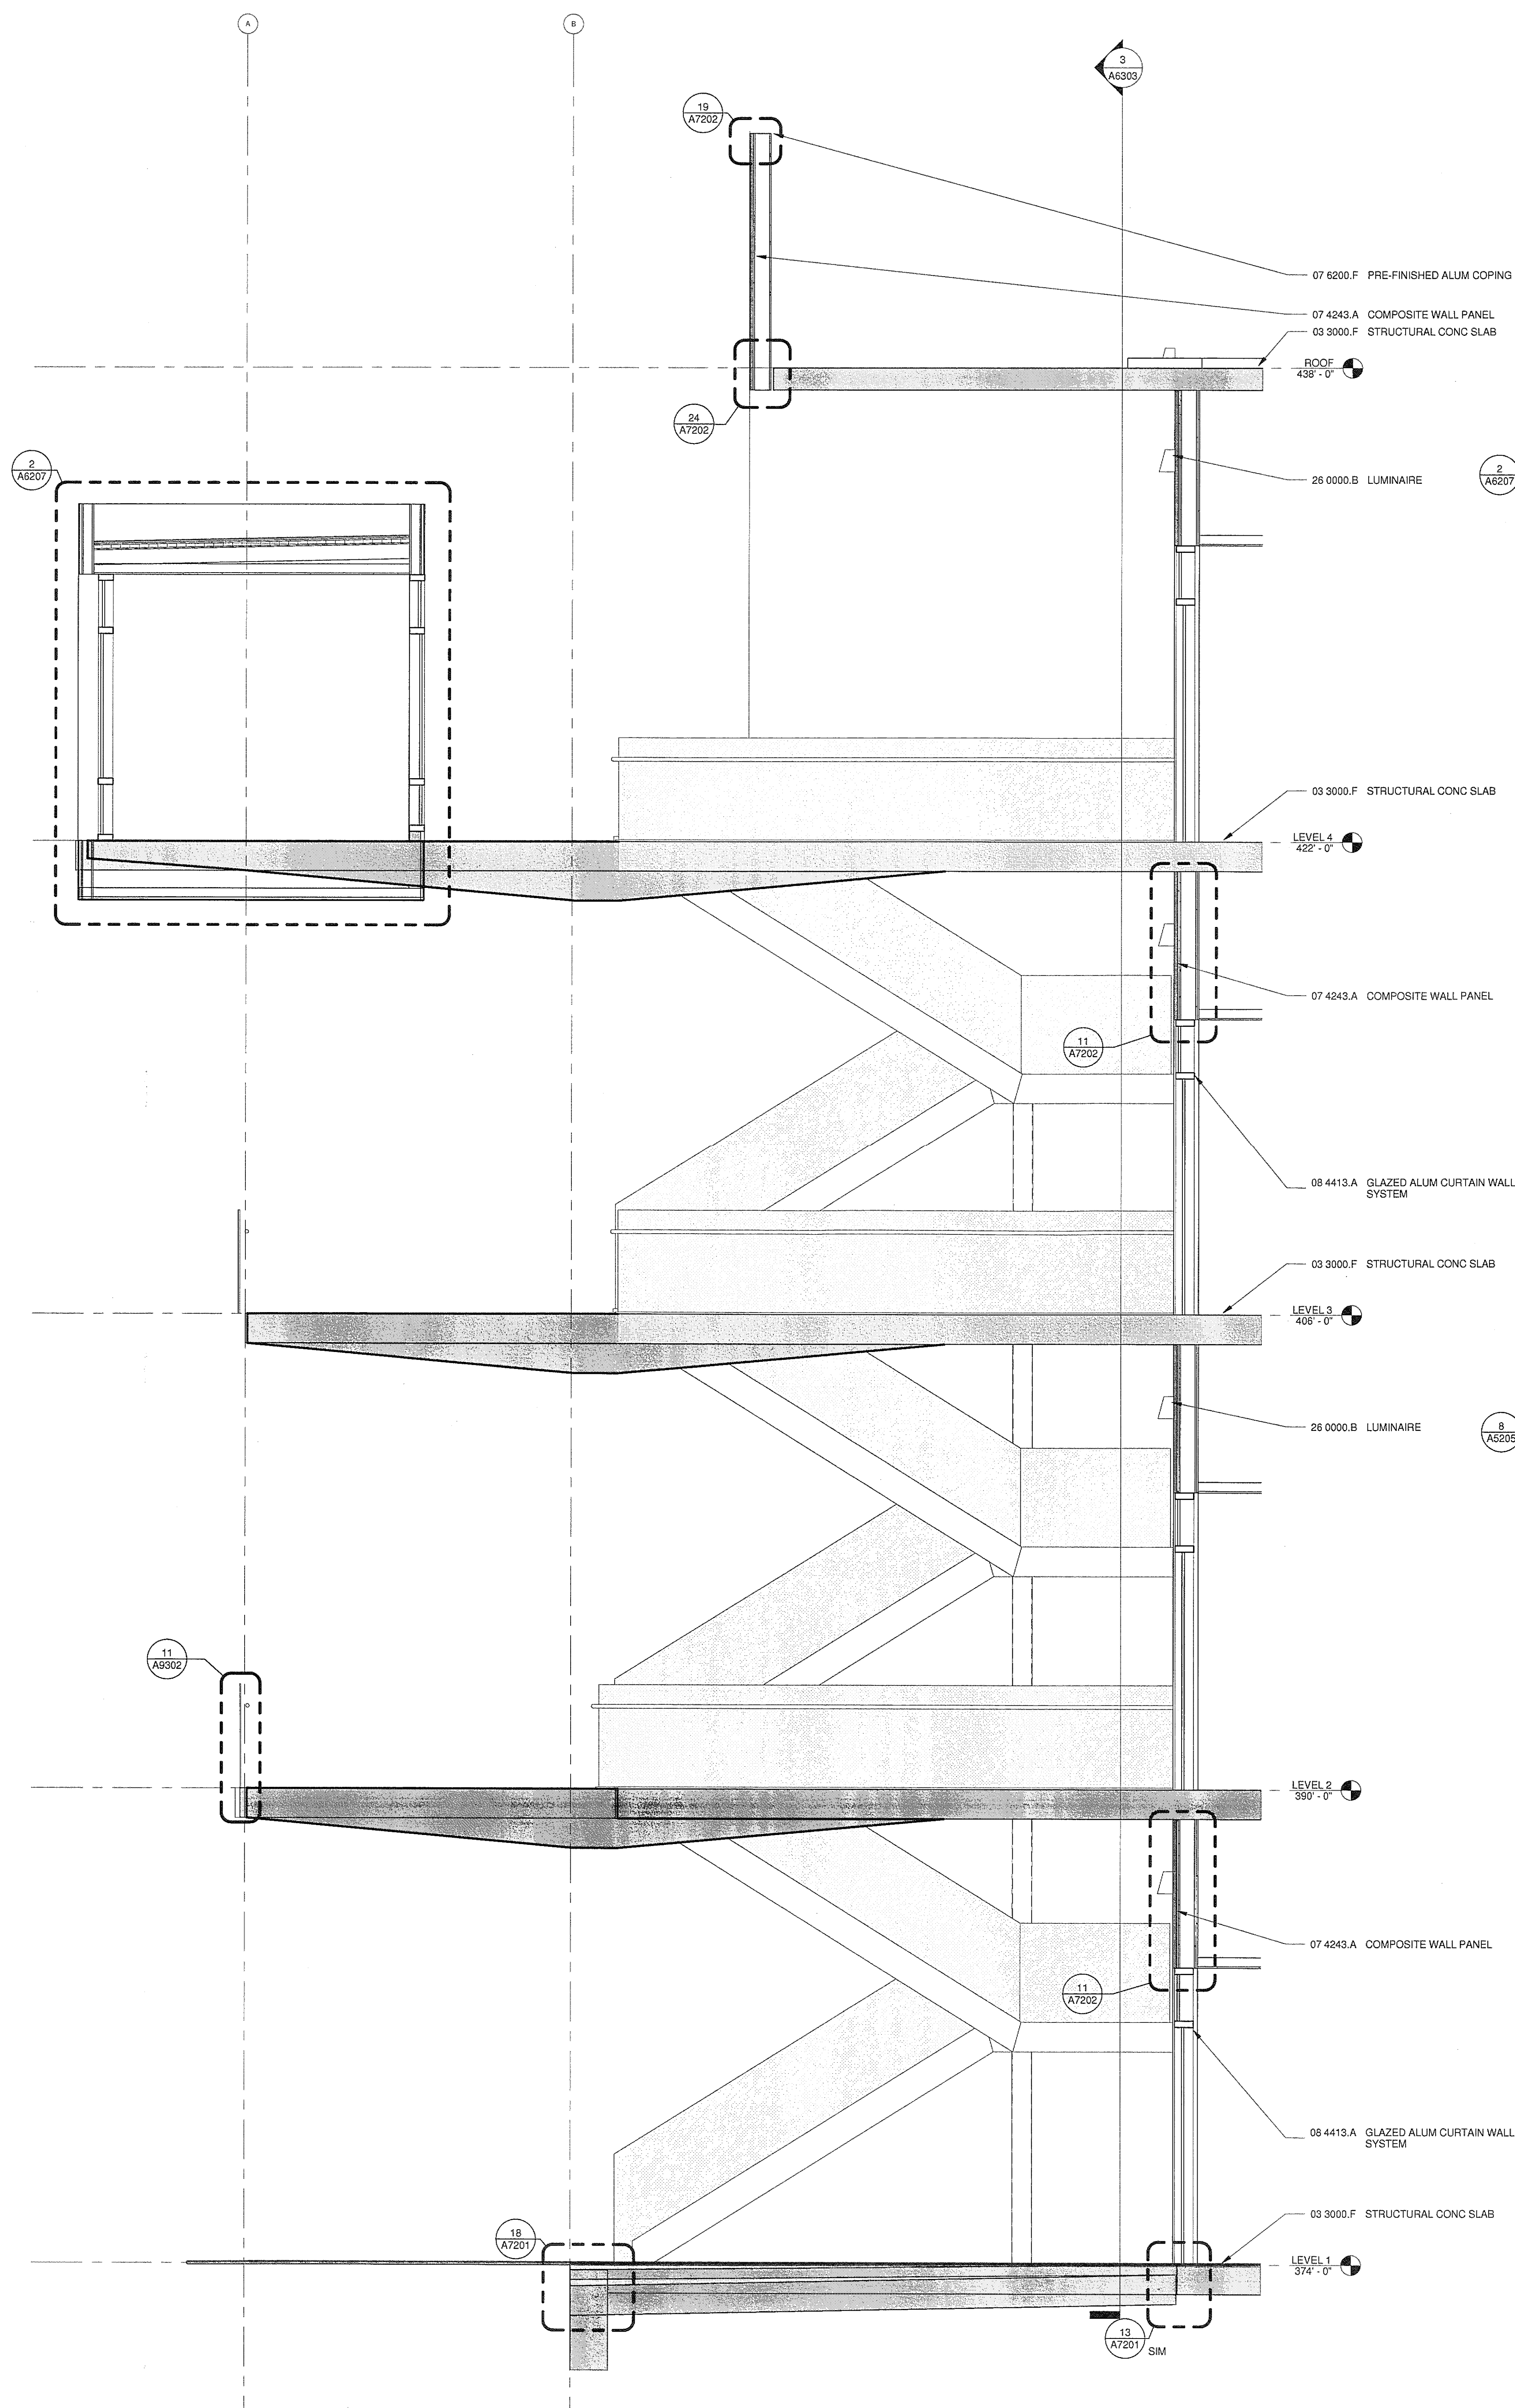

2 WALL SECTION @ WEST STAIR

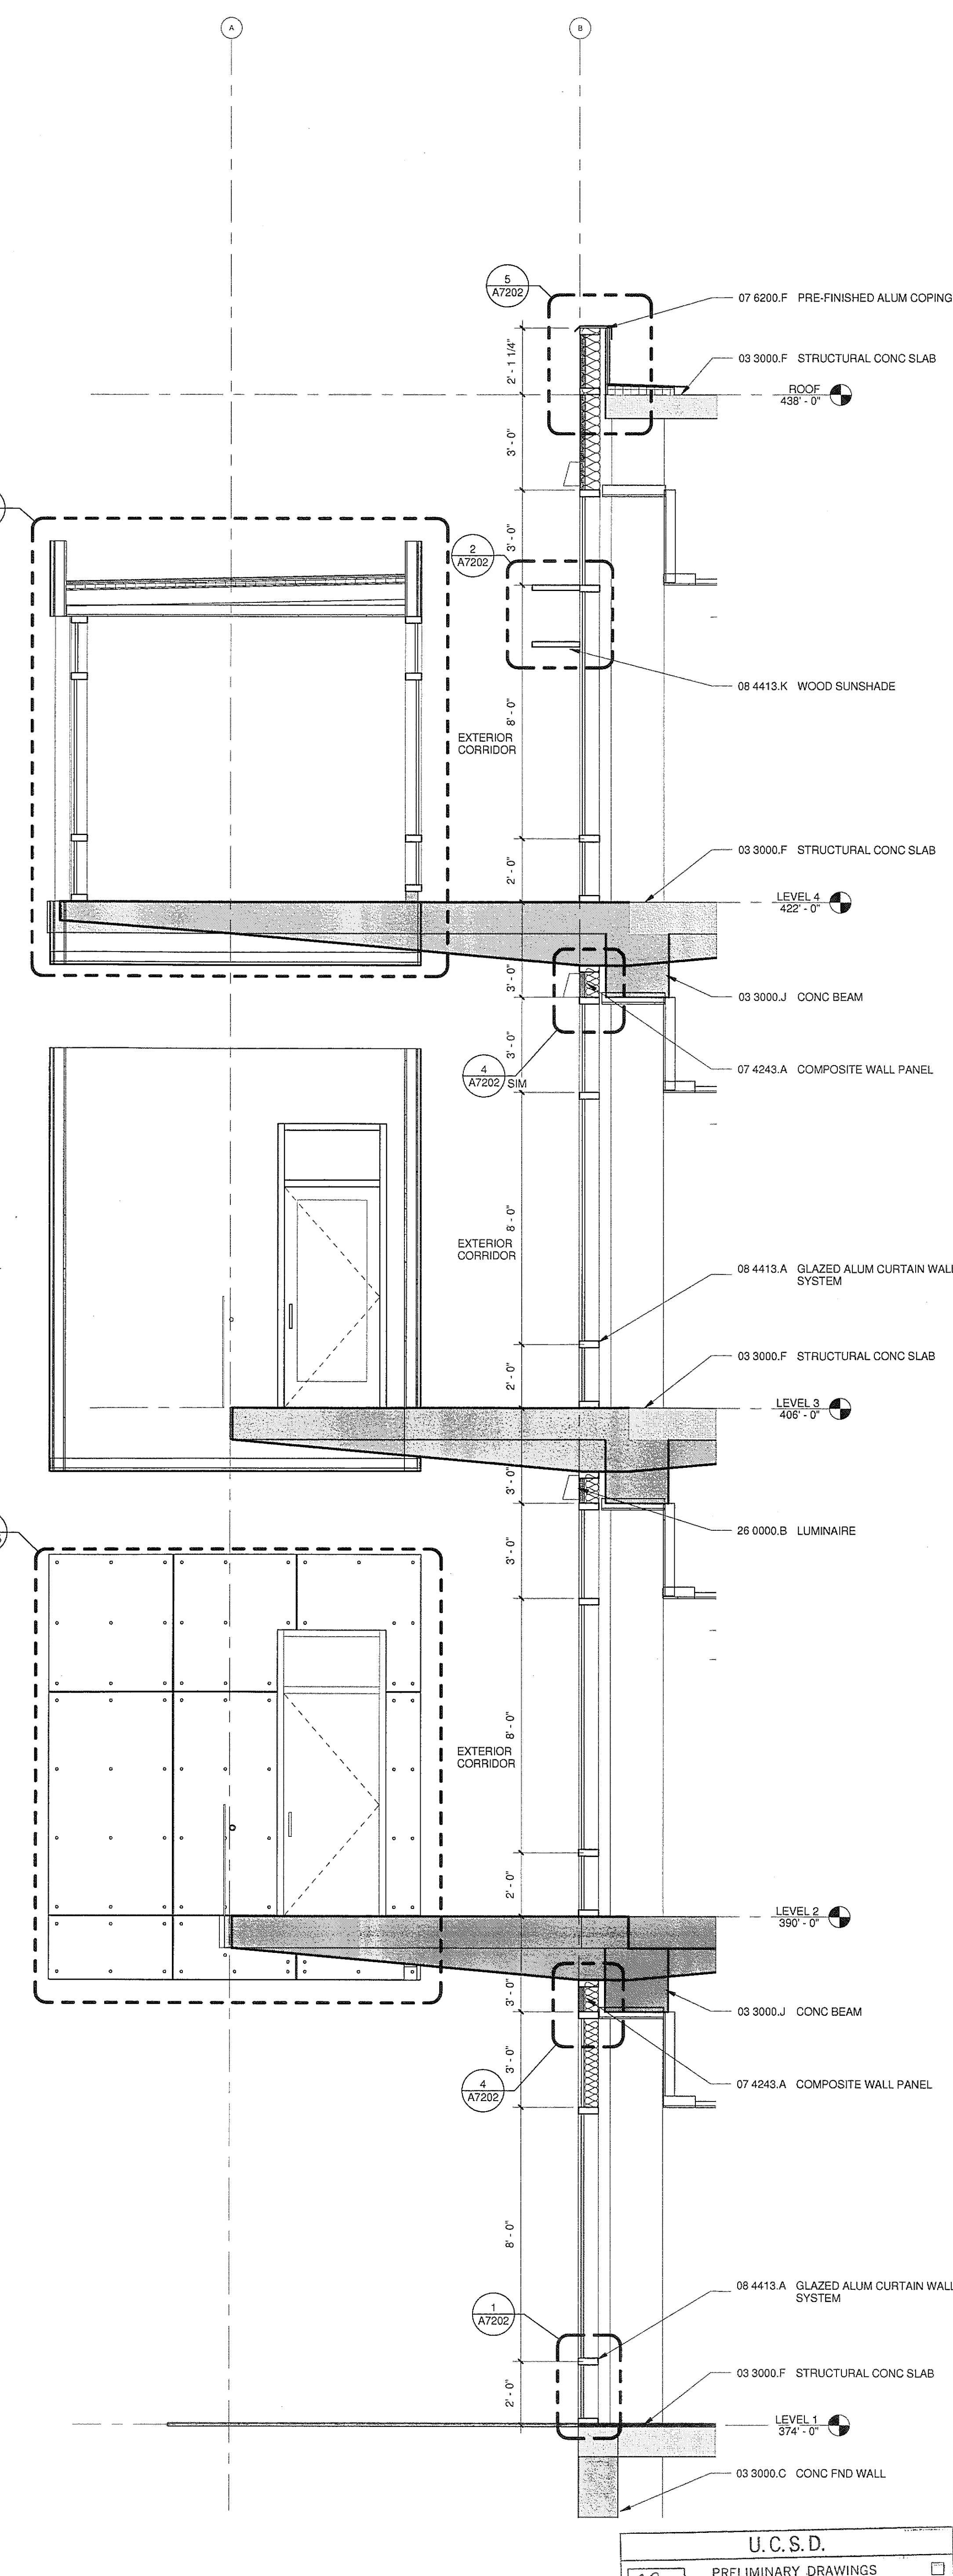

1 WALL SECTION @ PODS