




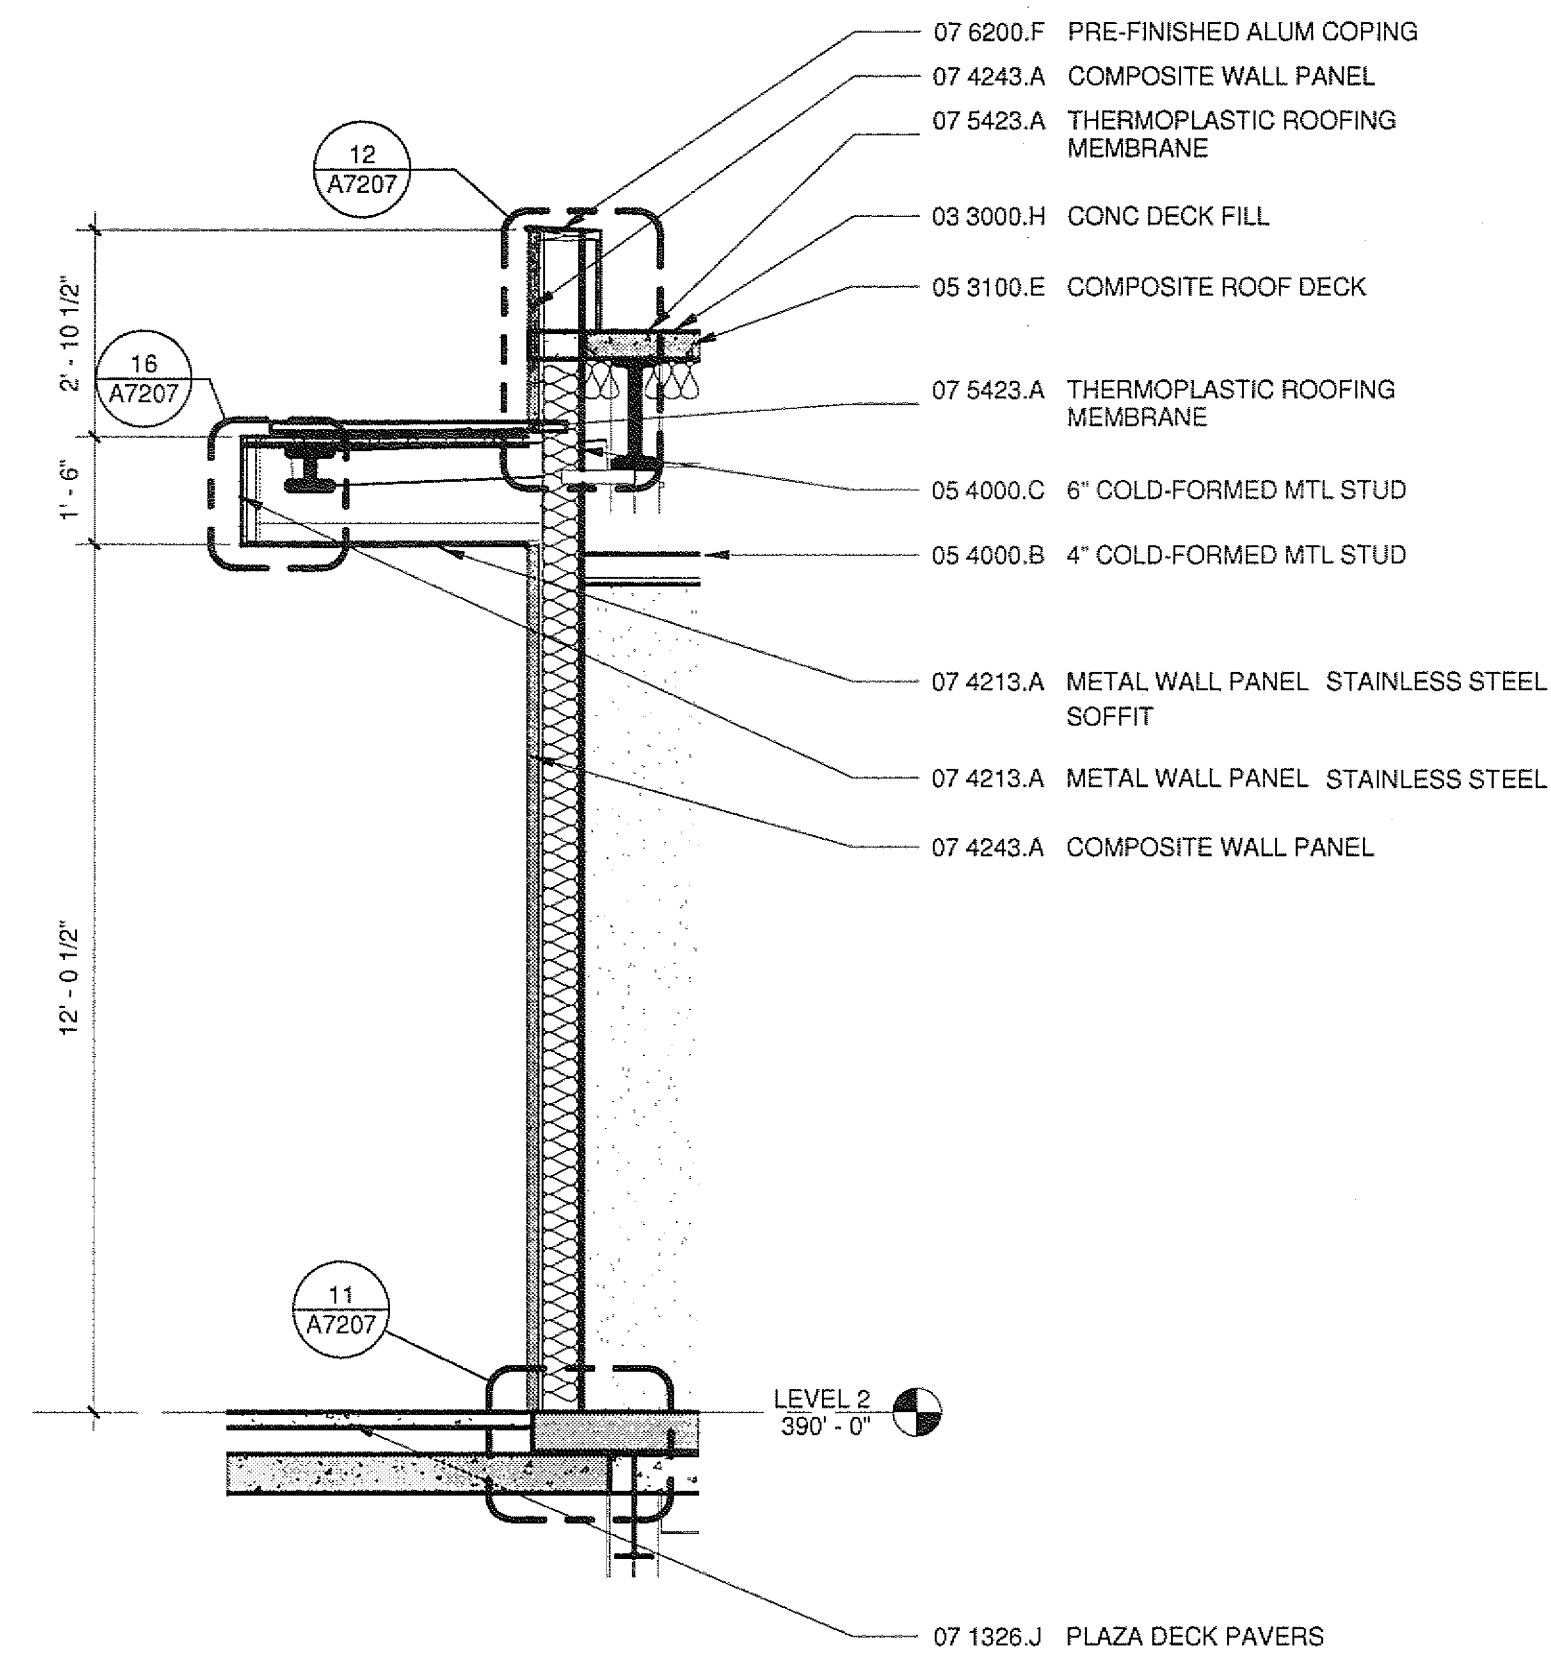


9 WALL SECTION AT CAFE
A2120 A6210 3/8" = 1'-0"

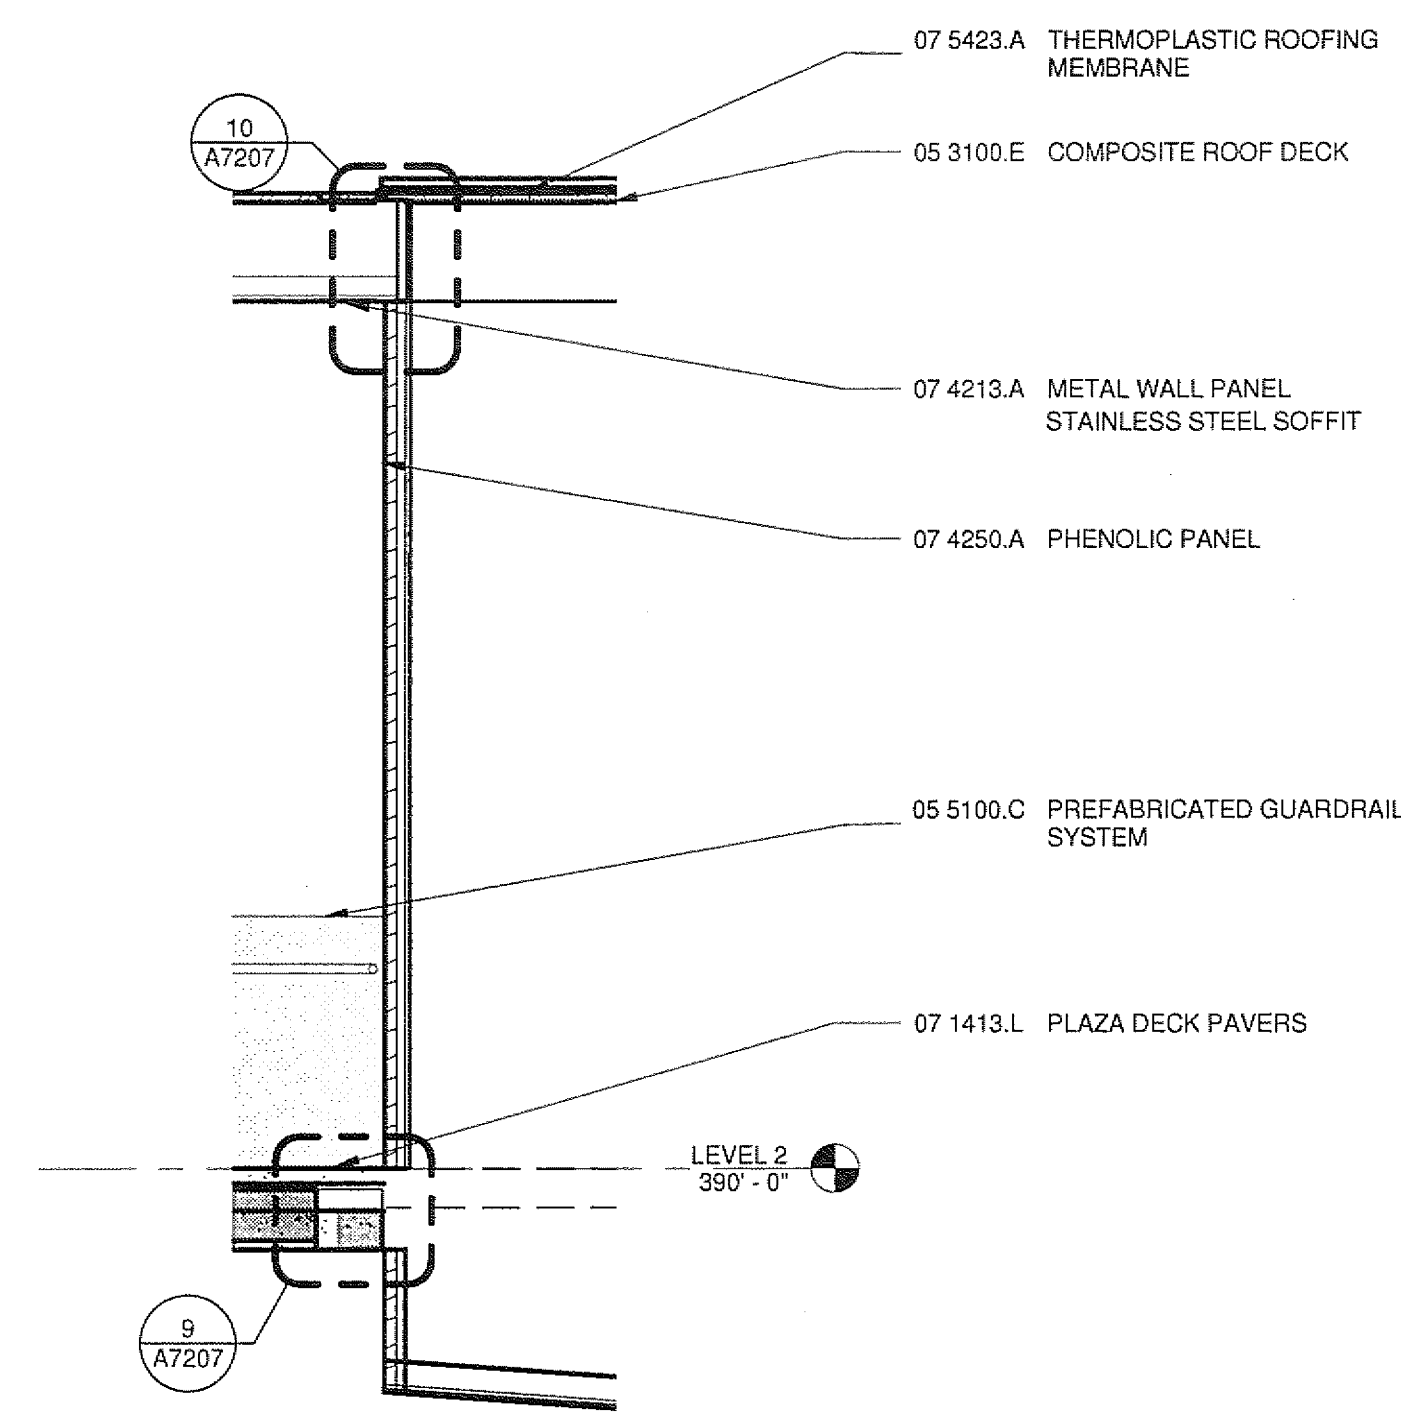


6 WALL SECTION @ PREFUNCTIONS
A2120 A6210 3/8" = 1'-0"

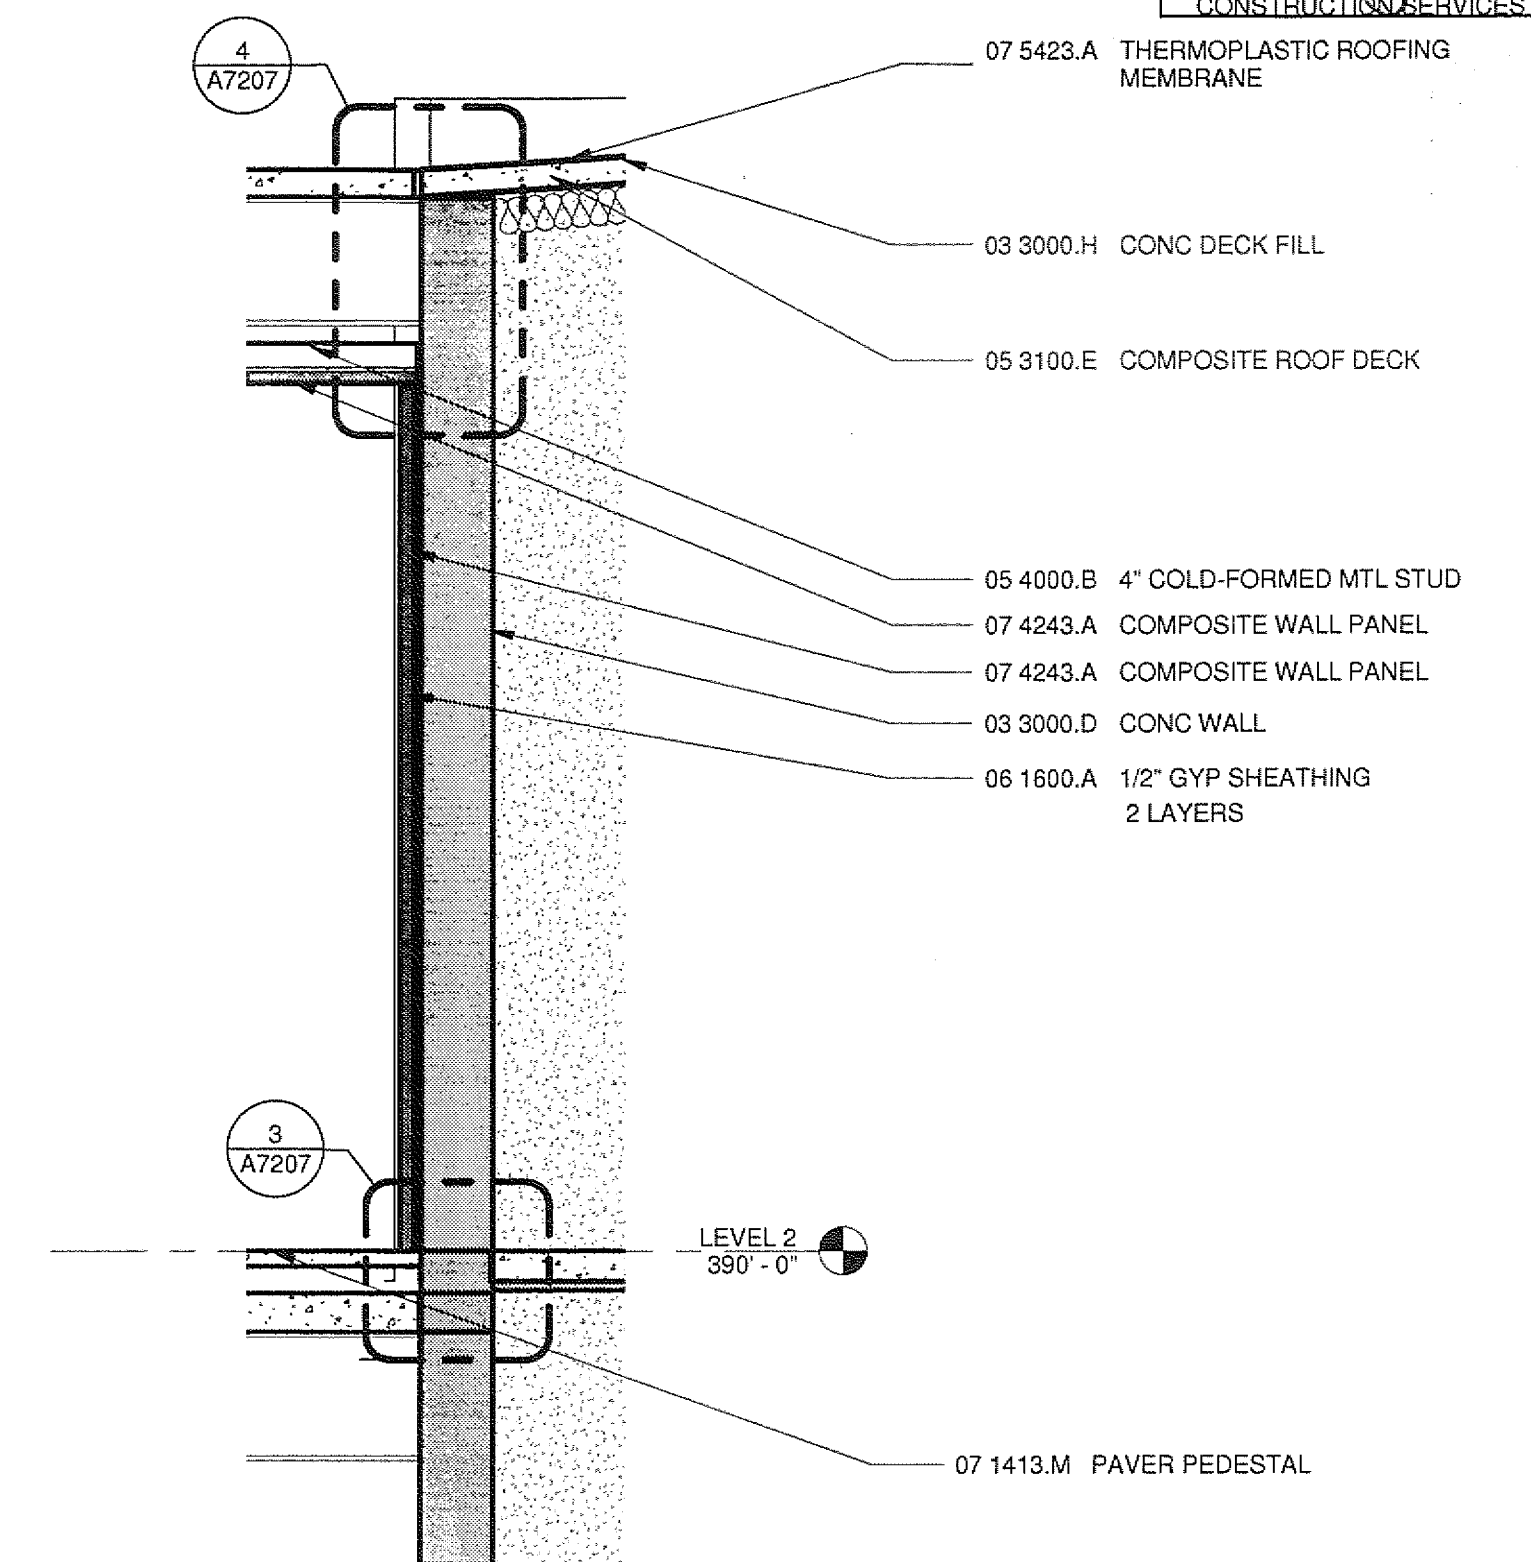


3 WALL SECTION
A2120 A6210 3/8" = 1'-0"

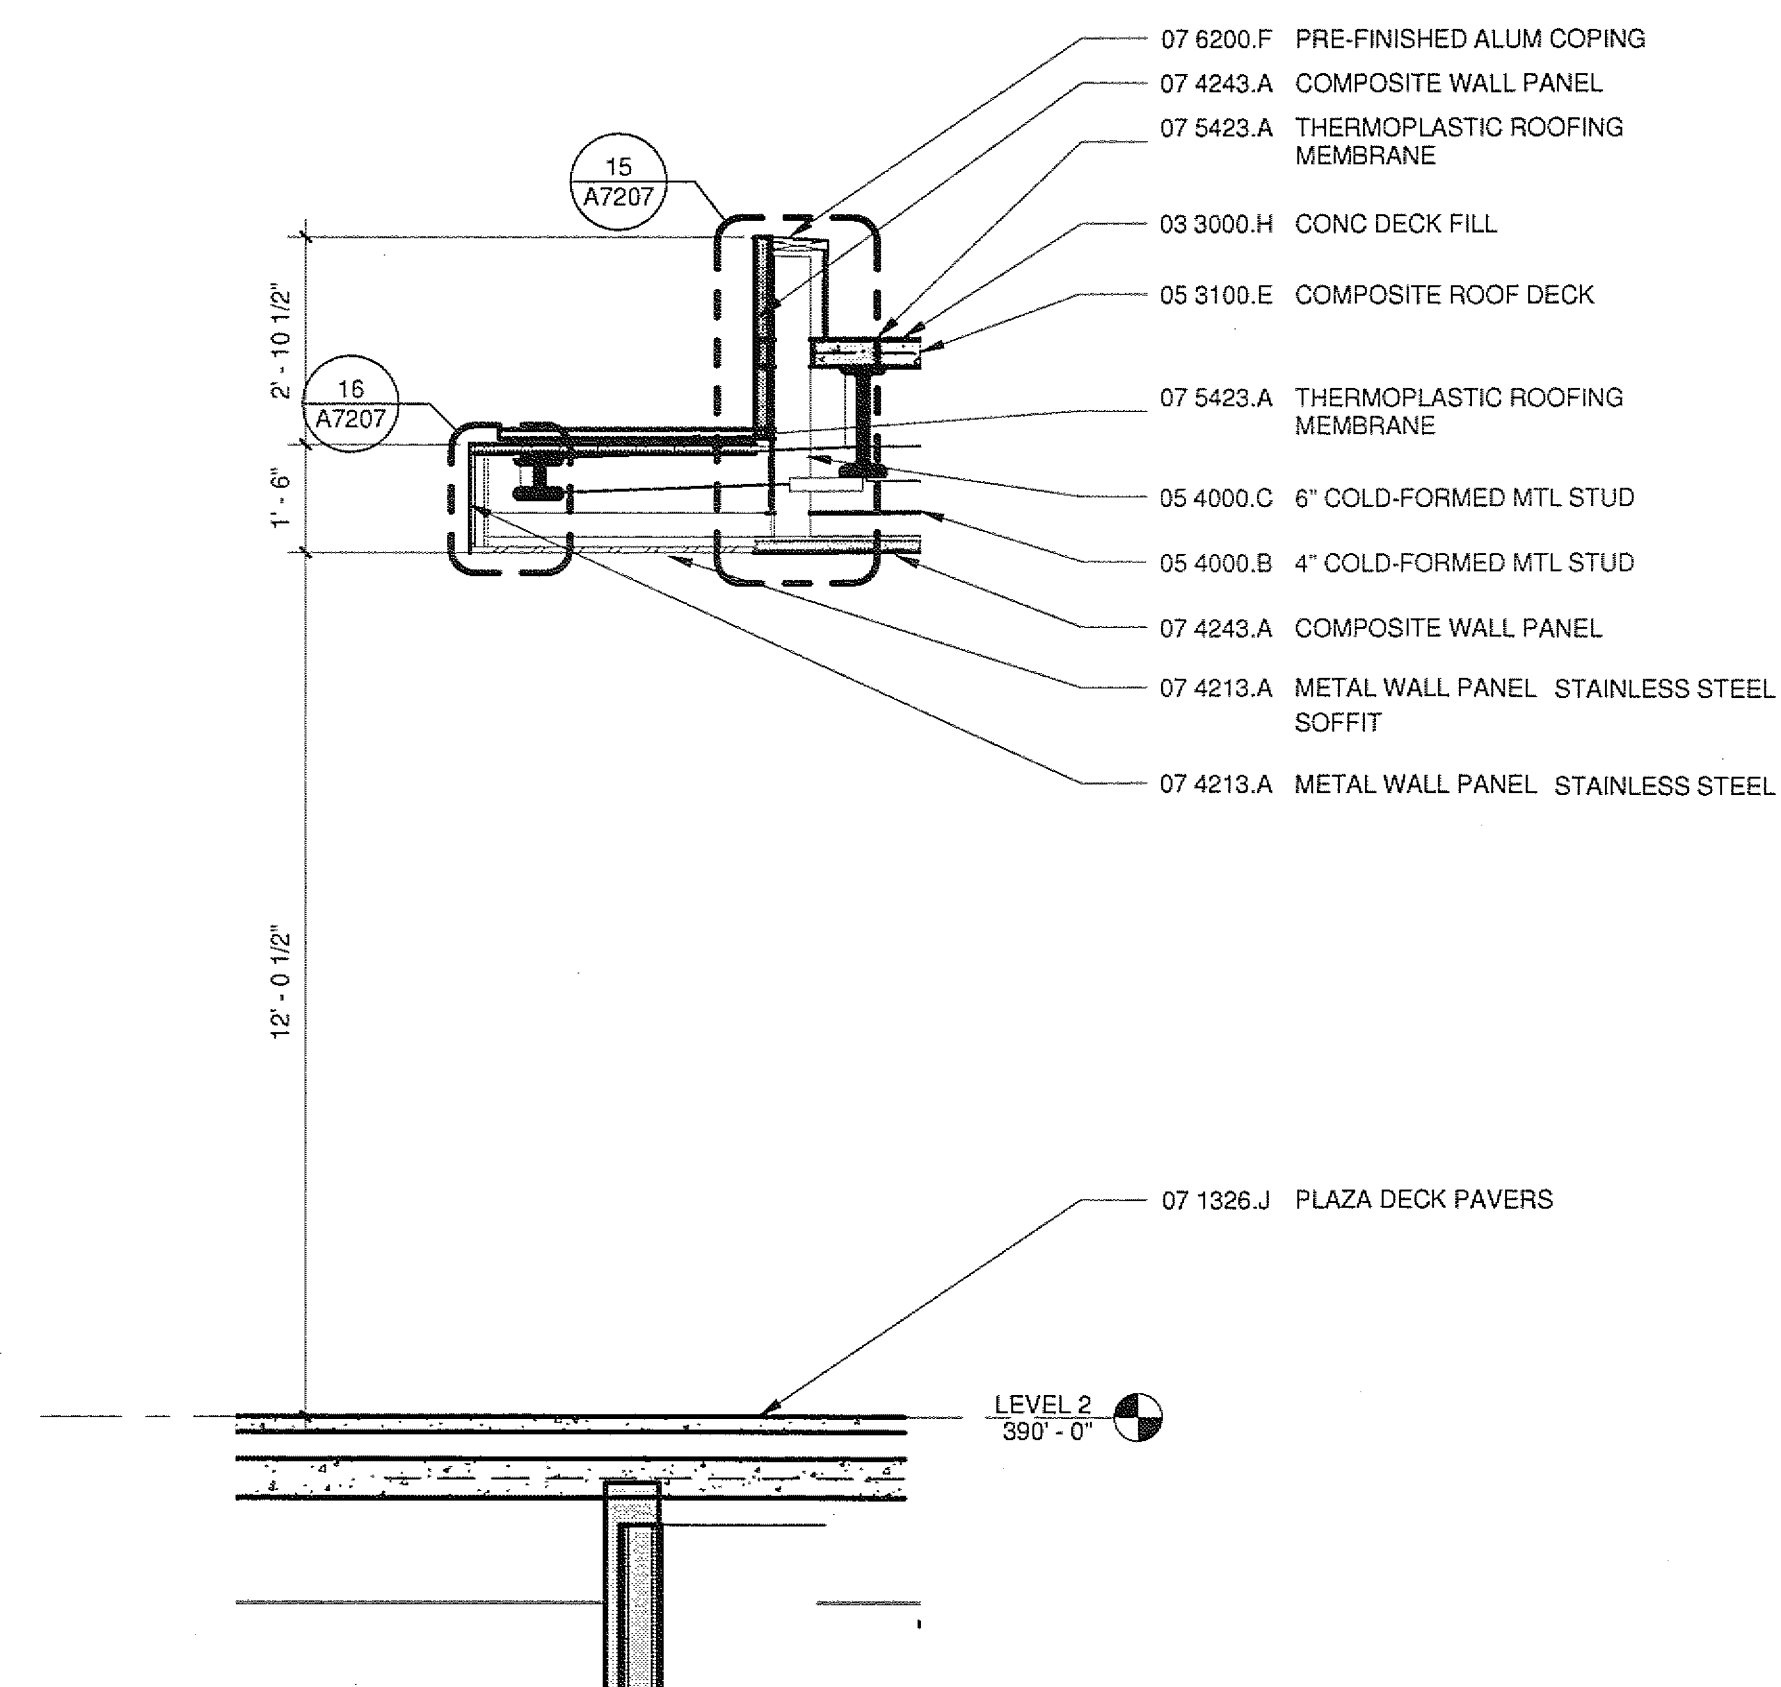


8 WALL SECTION AT PREFUNCTION OVERHANG
A2120 A6210 3/8" = 1'-0"

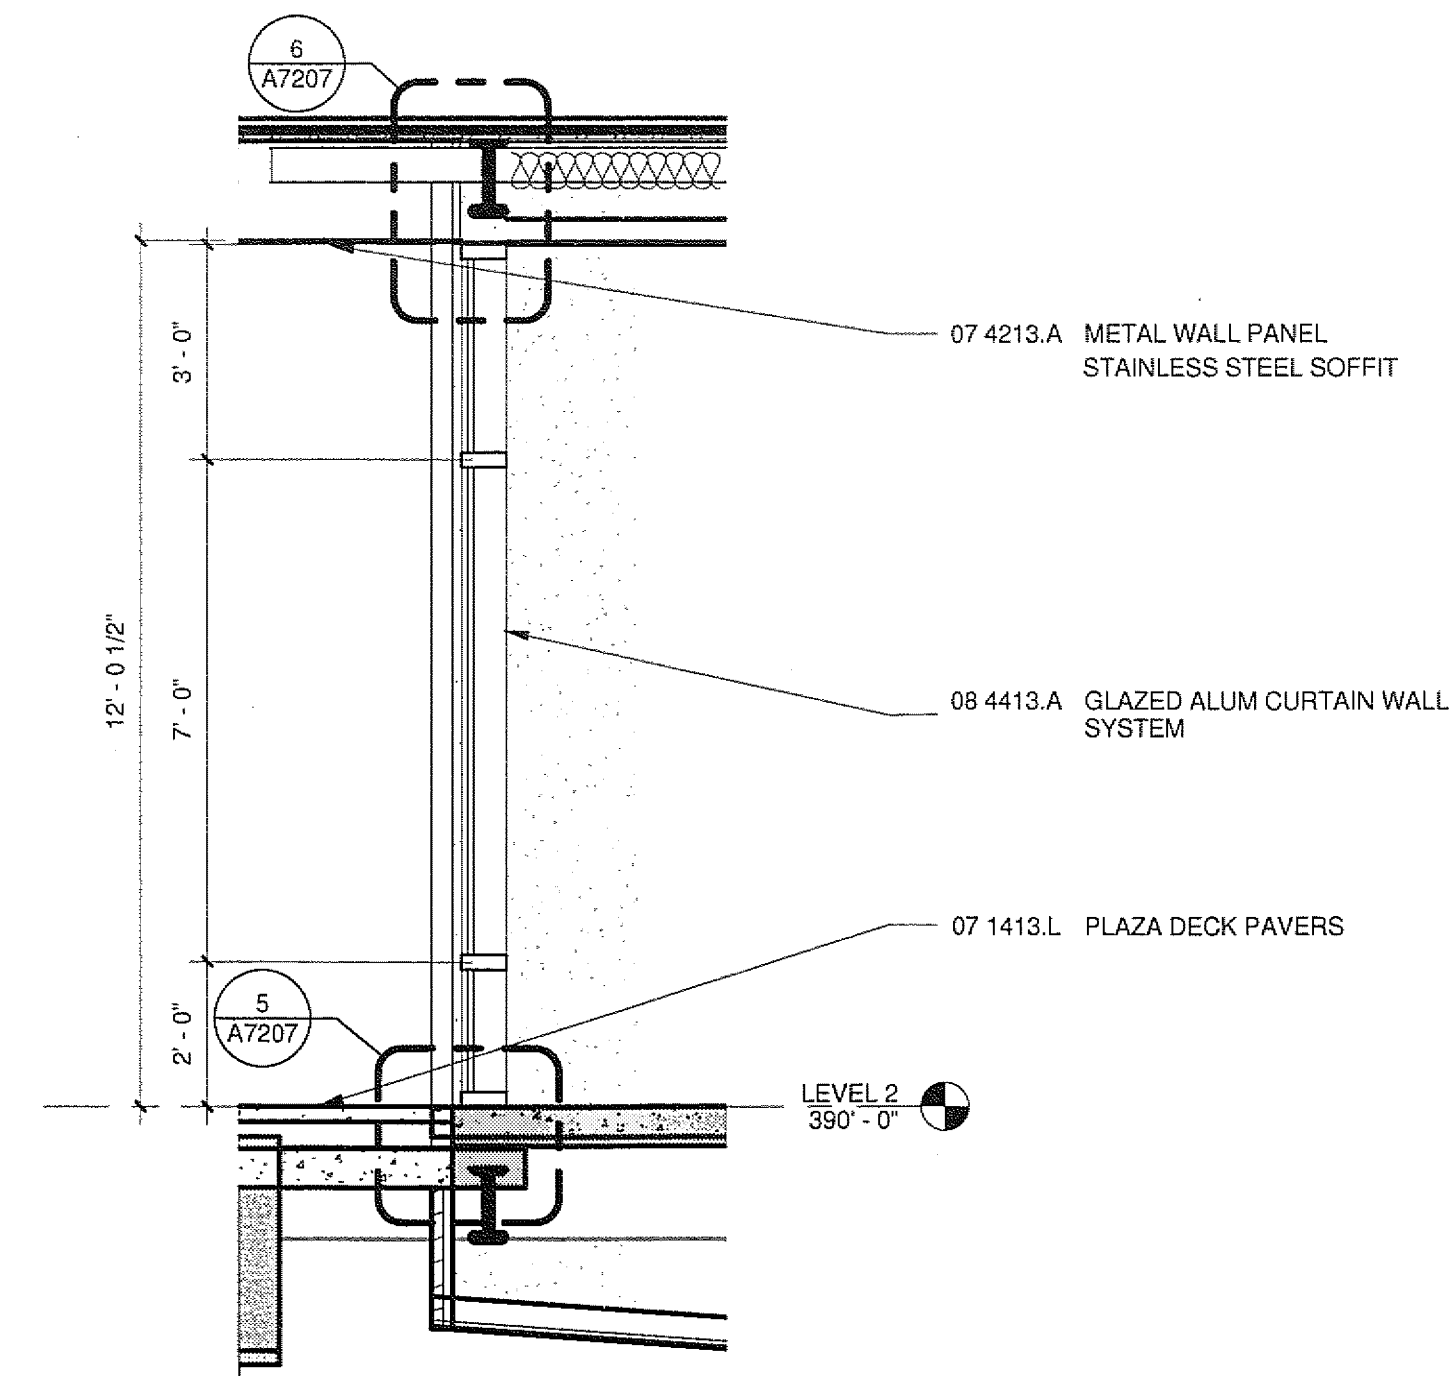


5 WALL SECTION
A2120 A6210 3/8" = 1'-0"

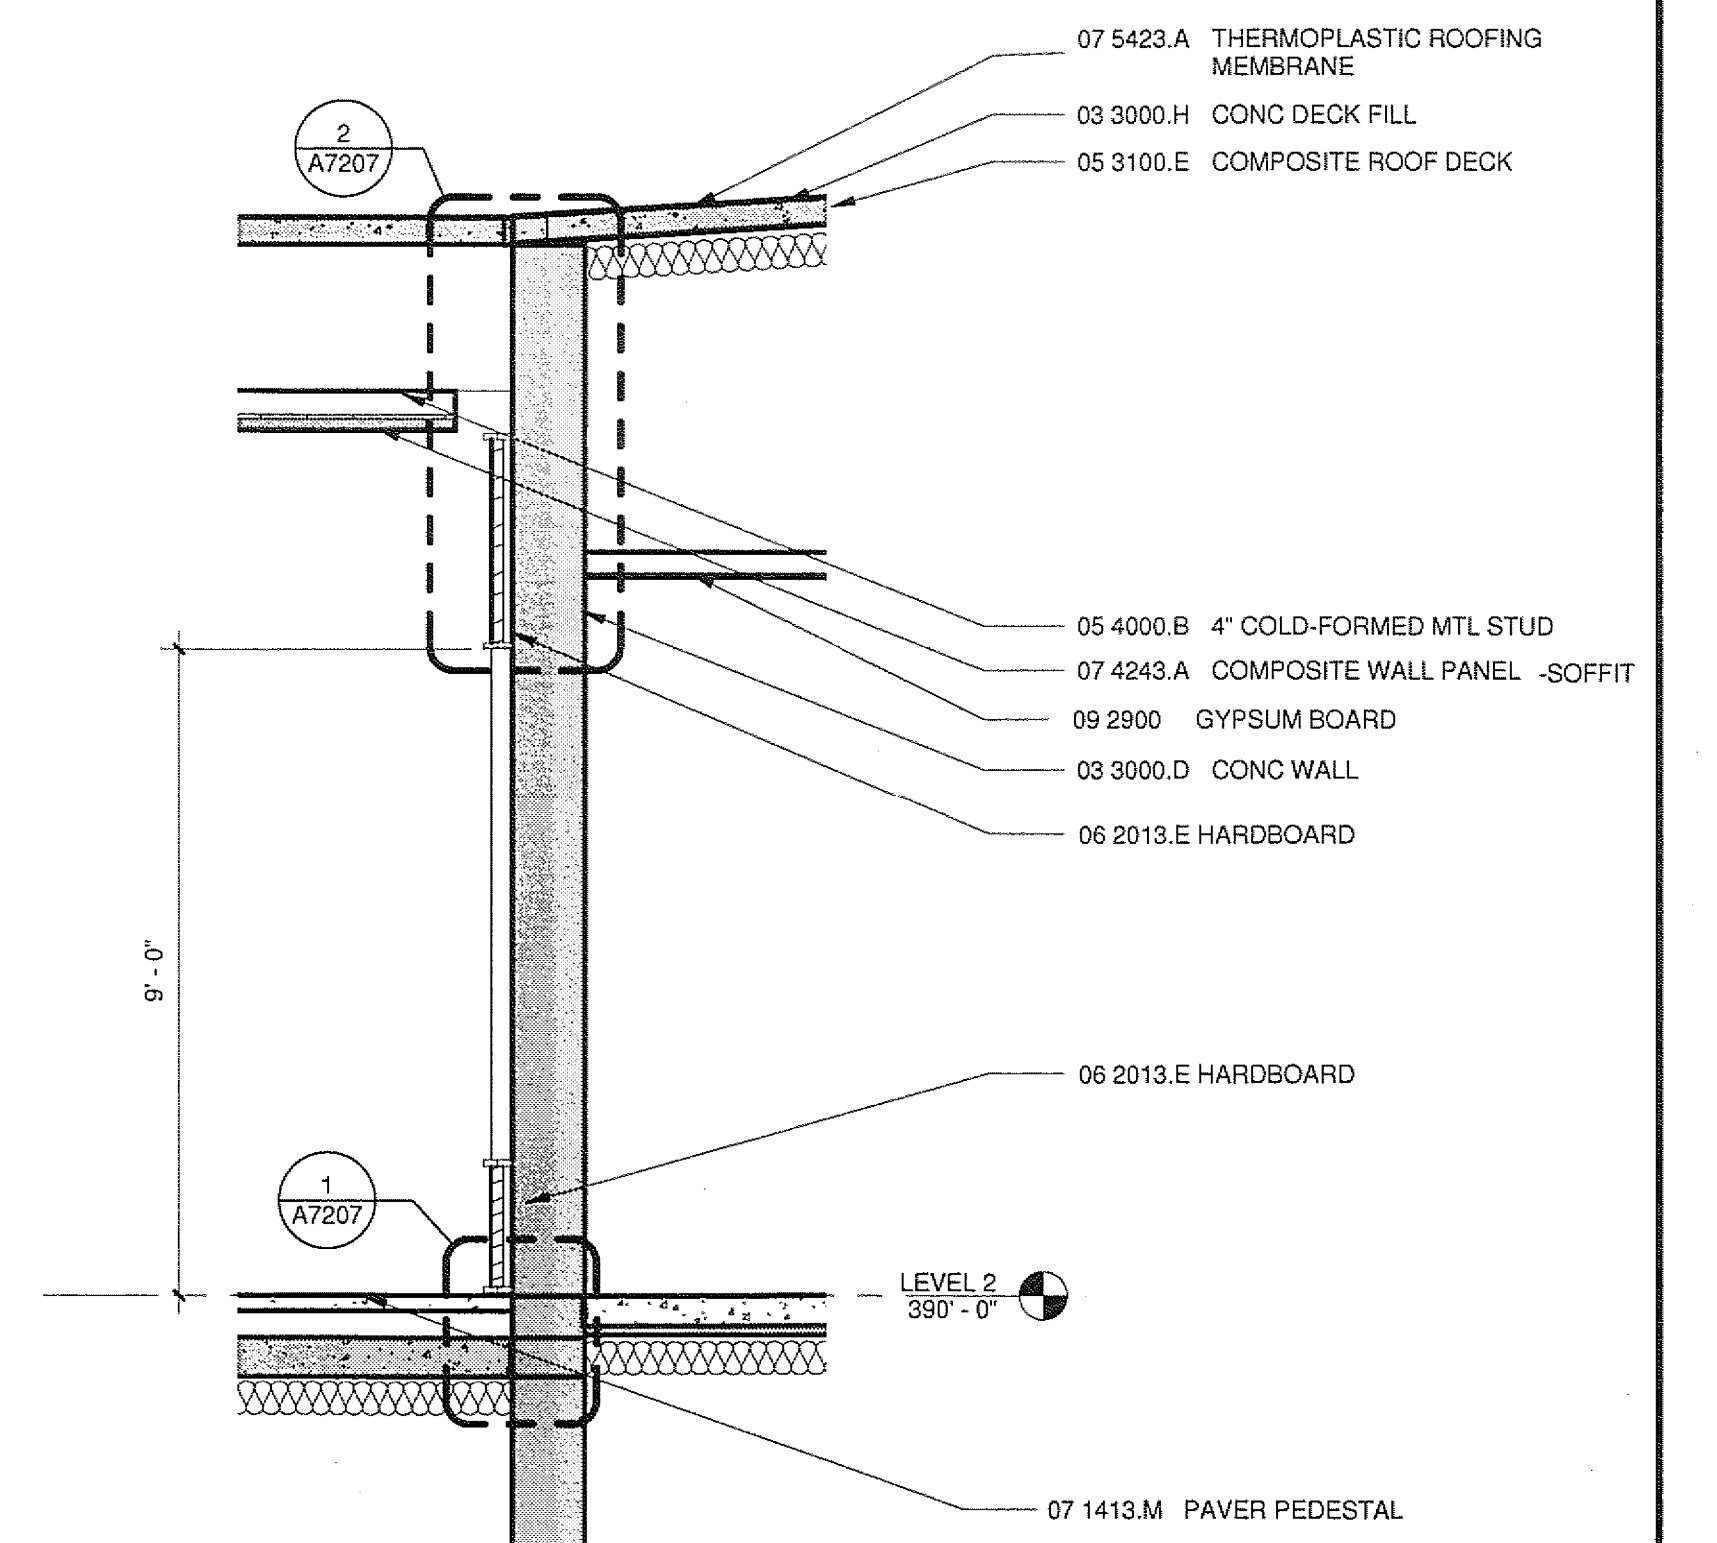


2 WALL SECTION
A2120 A6210 3/8" = 1'-0"

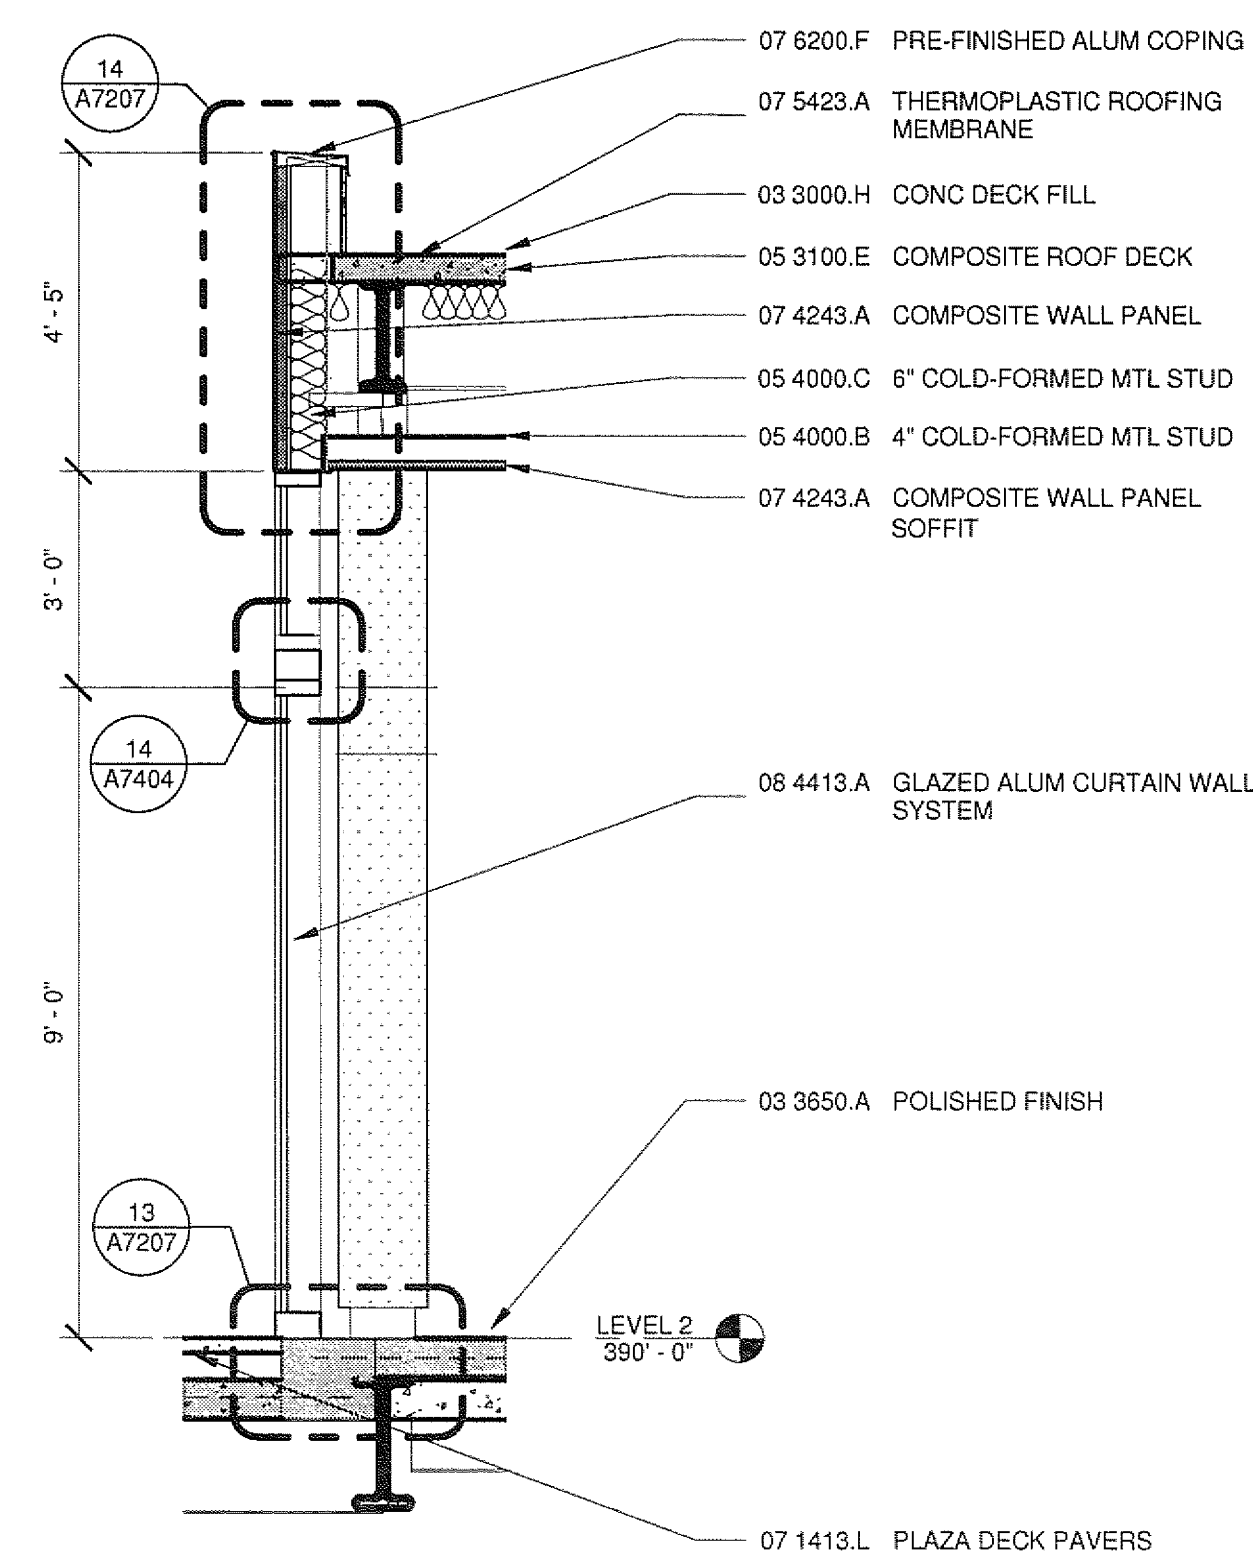


7 WALL SECTION AT CAFE
A2120 A6210 3/8" = 1'-0"

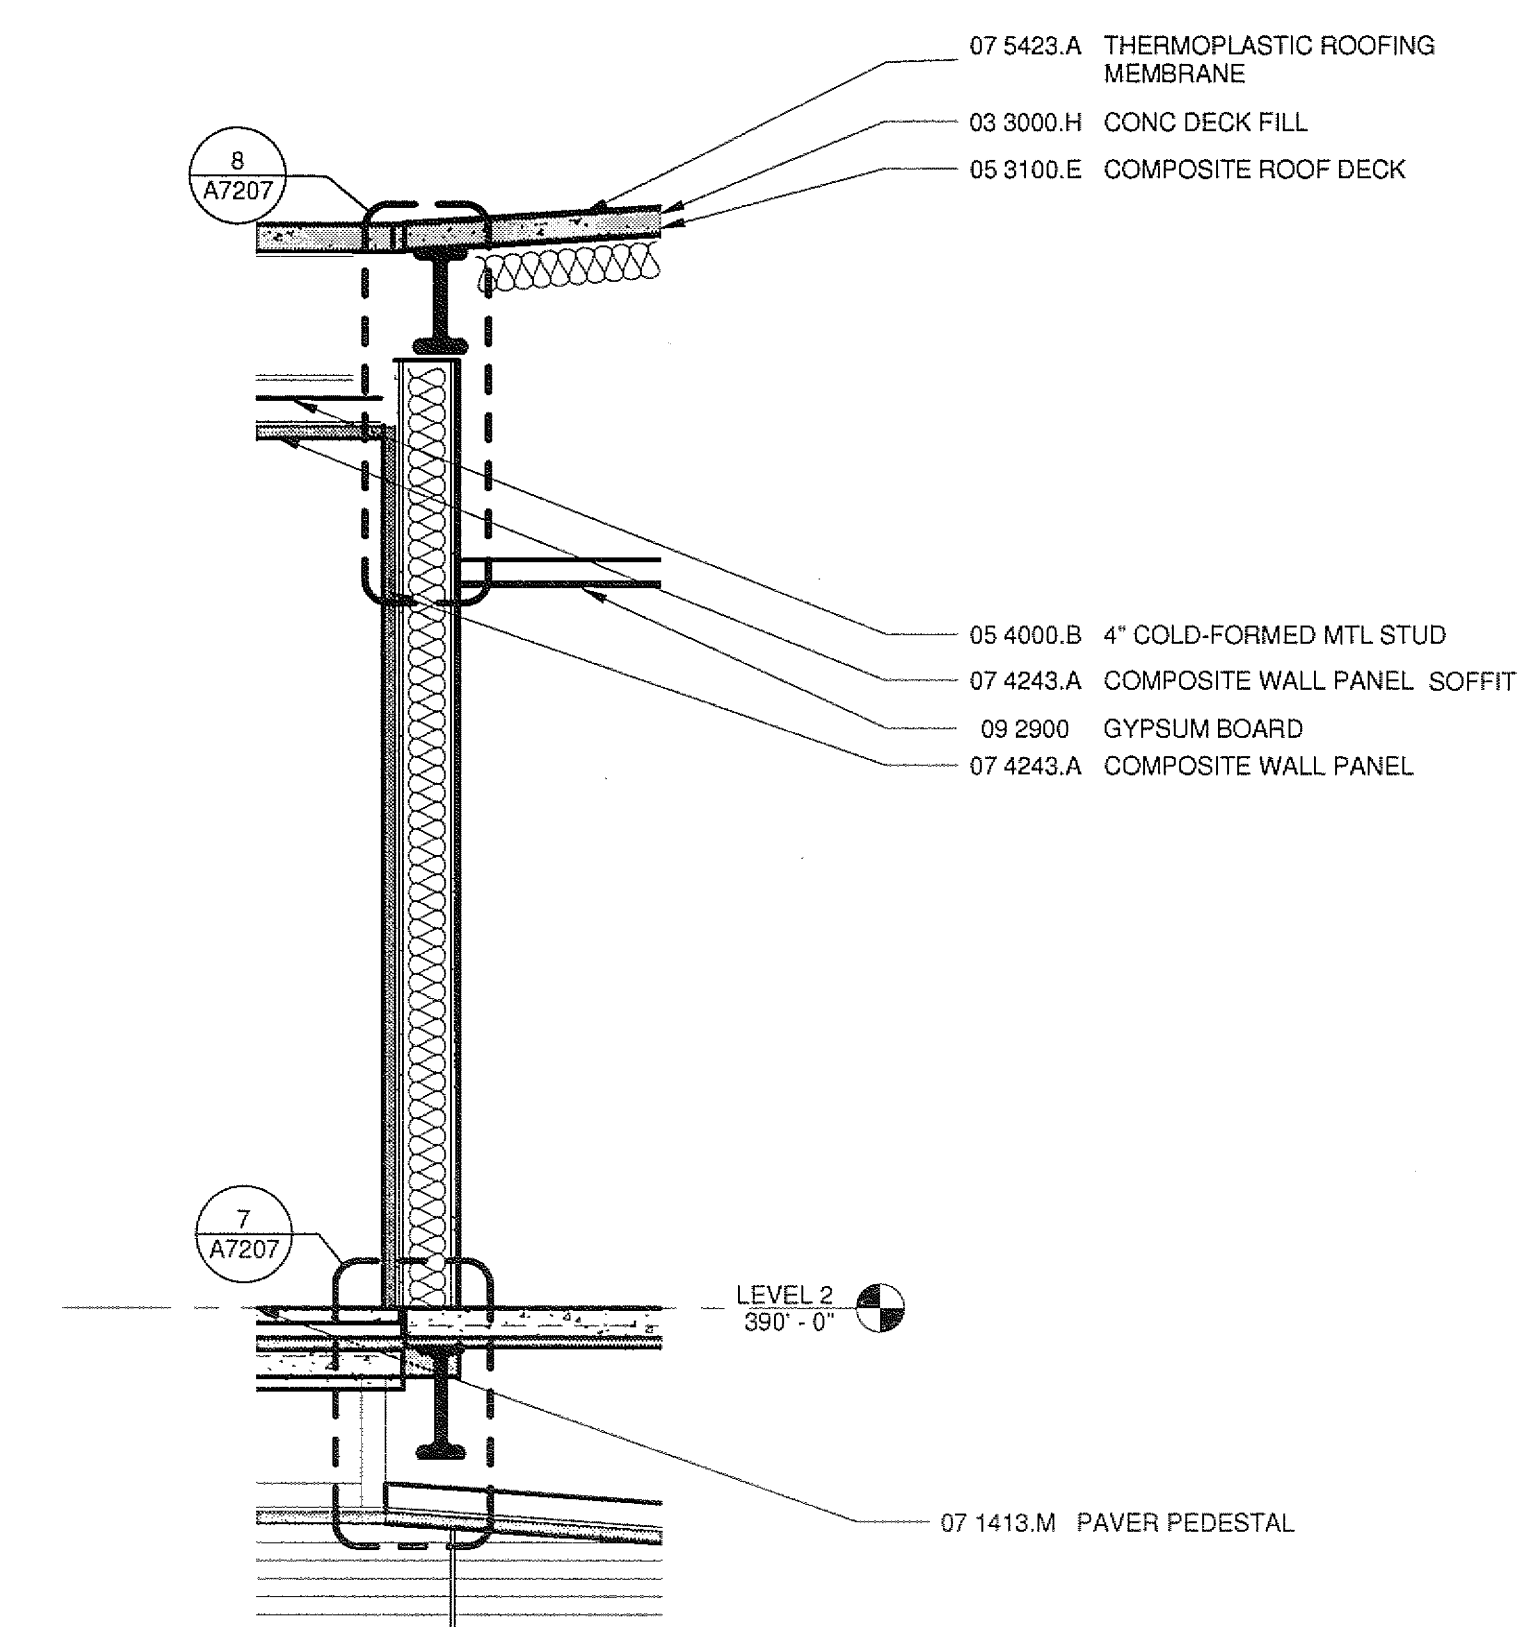

4 WALL SECTION
A2120 A6210 3/8" = 1'-0"

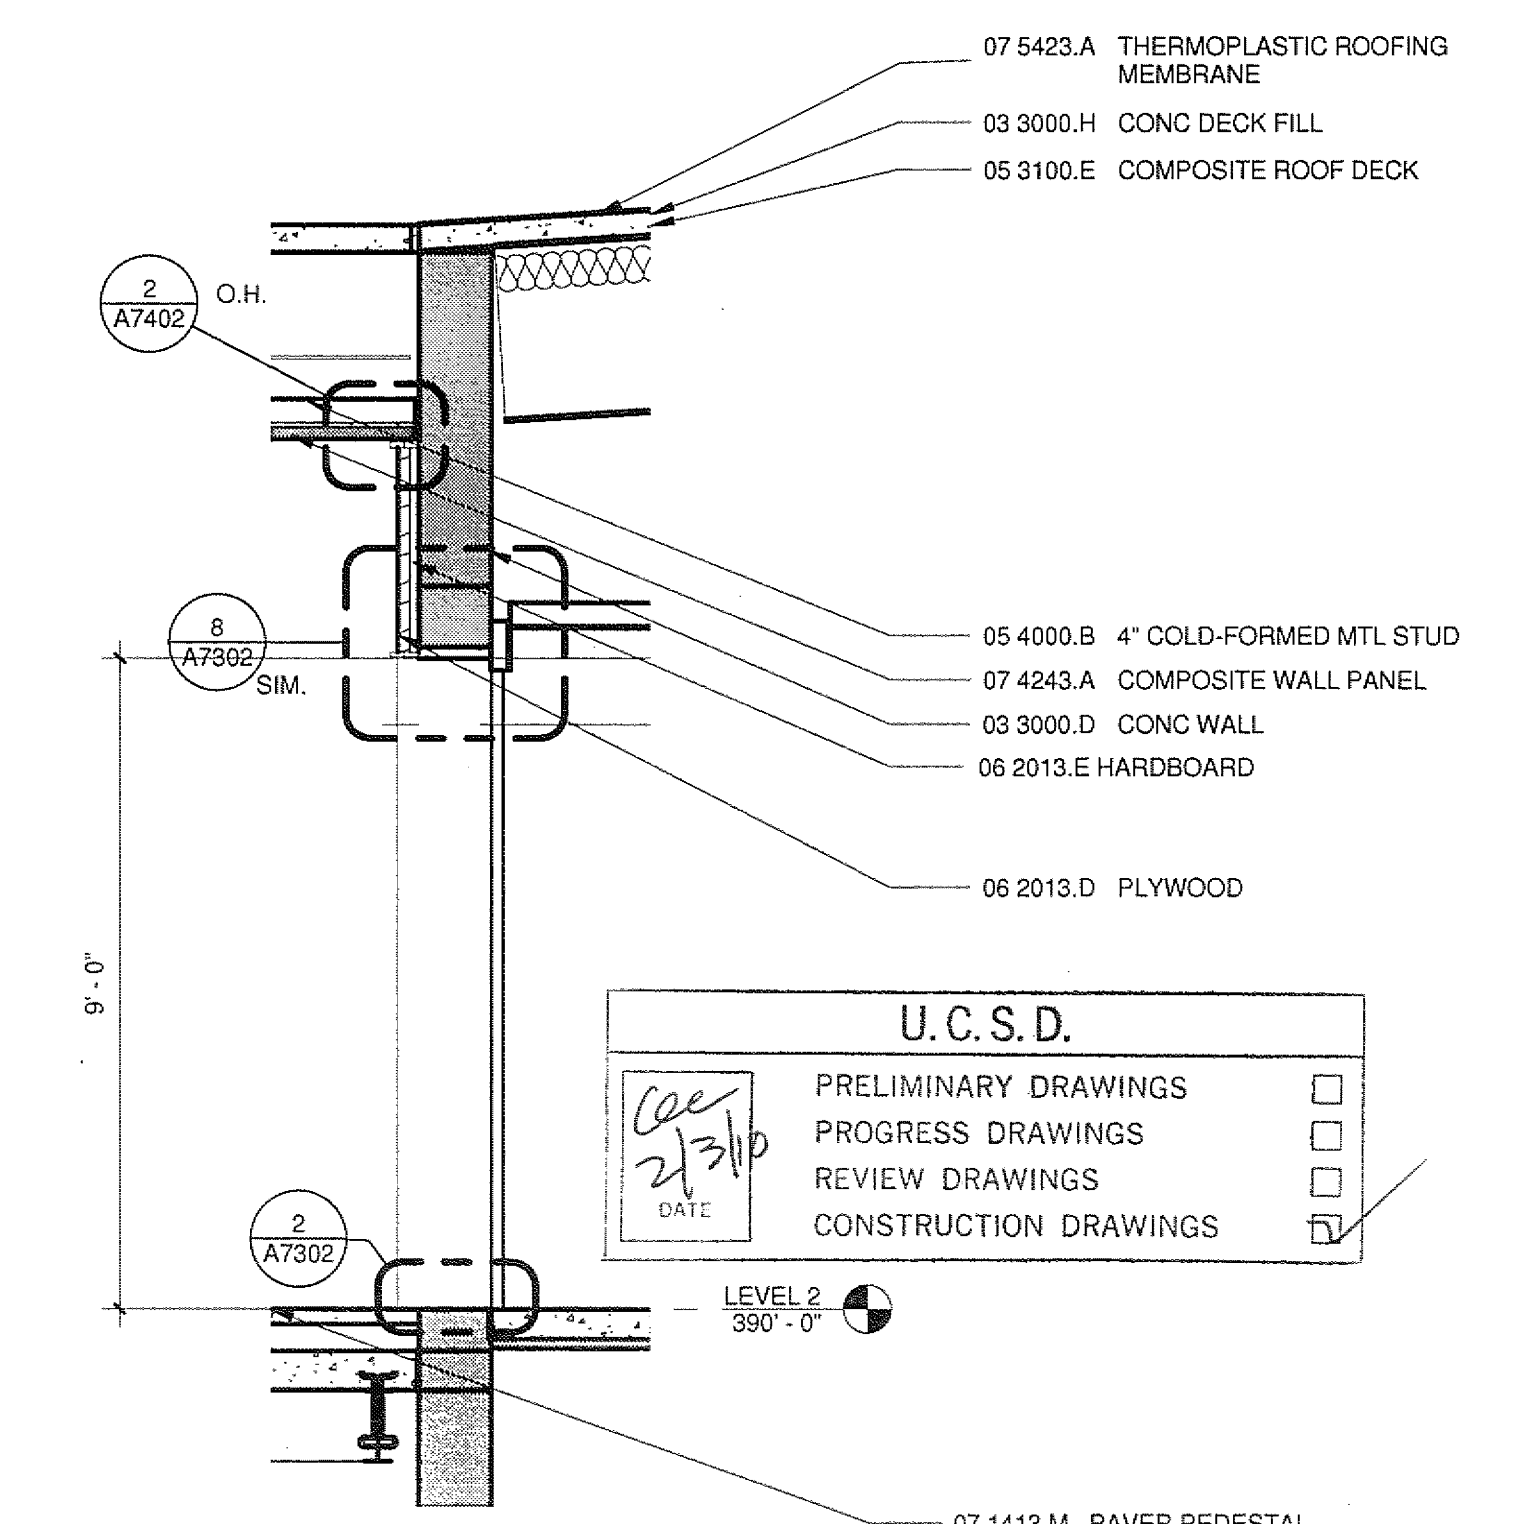

1 WALL SECTION
A2120 A6210 3/8" = 1'-0"

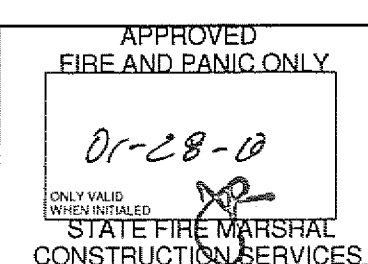

ISSUED FOR		DATE
100% CD	05.08.09	01.07.10
CD	05.08.09	01.07.10

SANFORD CONSORTIUM FOR REGENERATIVE MEDICINE


2880 TORREY PINES SCENIC DRIVE
LA JOLLA, CALIFORNIA 92037



CONSULTANT

SanfordPines Consortium LLC
2880 Torrey Pines Scenic Drive
La Jolla, CA 92037
619.594.8872

FENTRESS ARCHITECTS

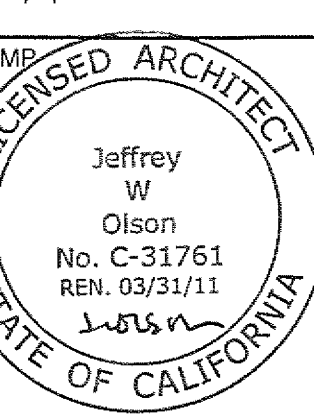

SHEET NAME
WALL SECTIONS

DRAWN BY: Author

PROJECT # 200725.000

SHEET NUMBER

A6210